

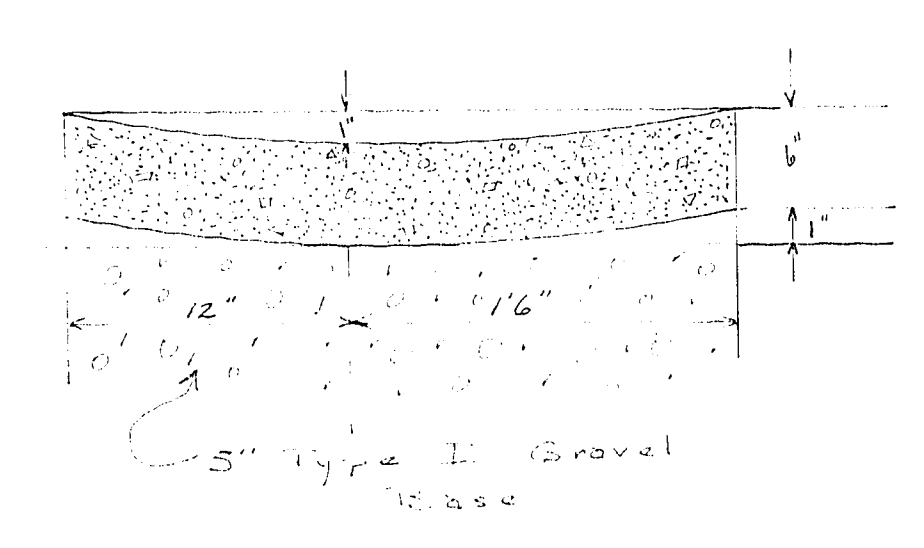
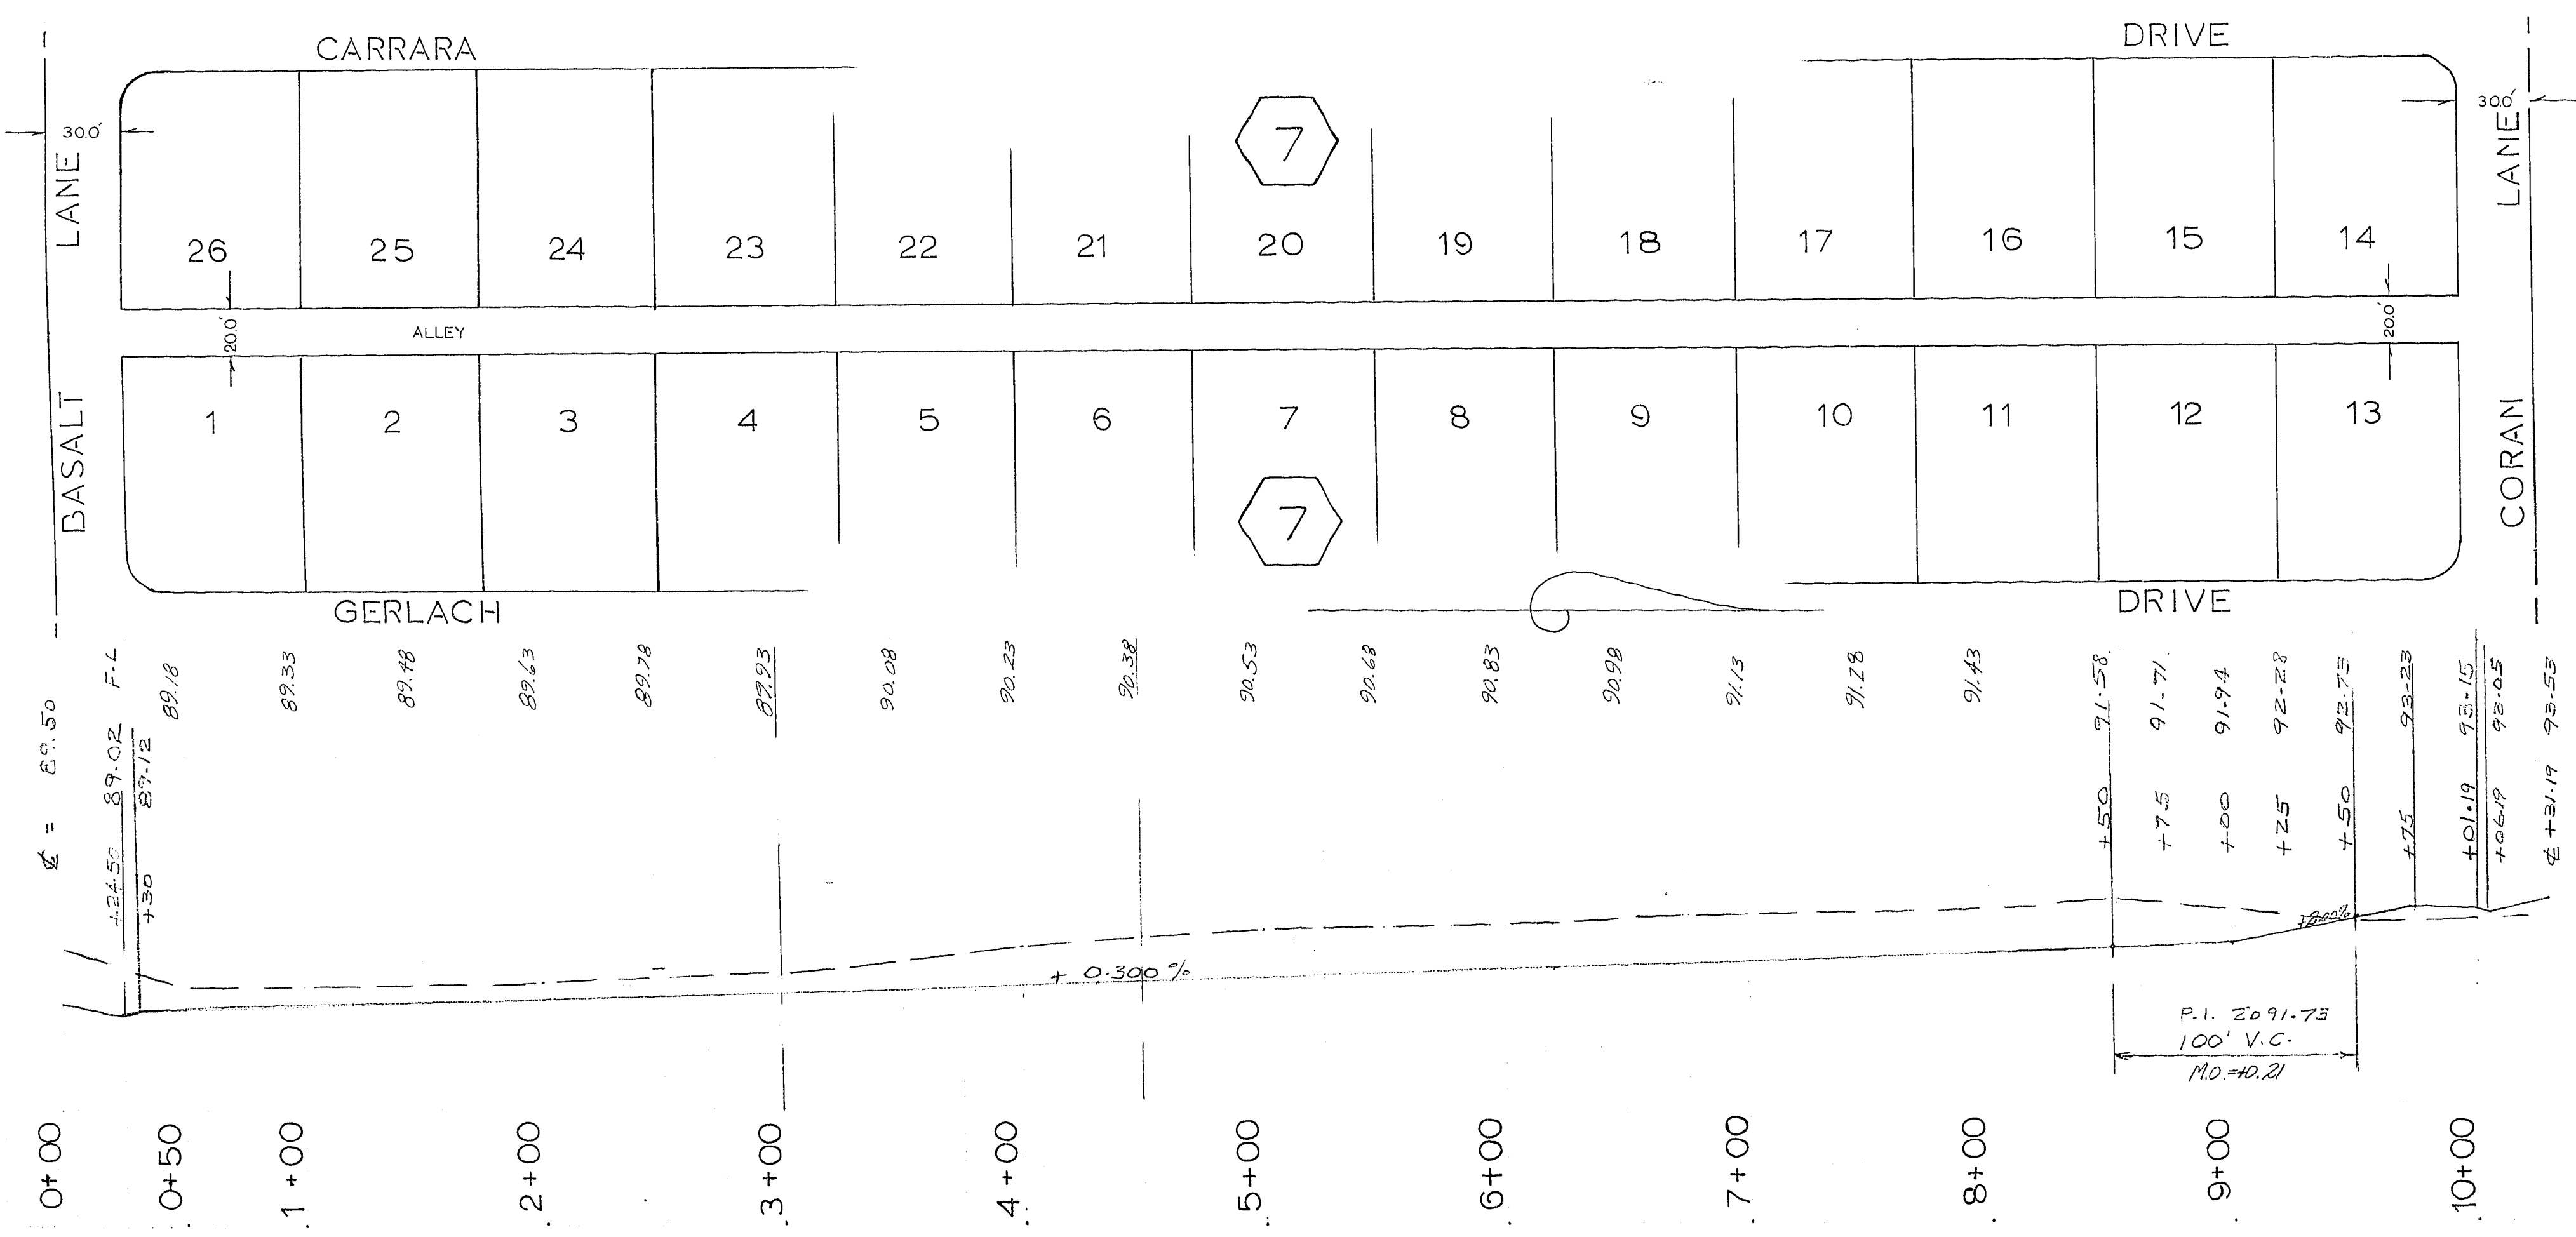



CROSS SECTION ALLEY GUTTER

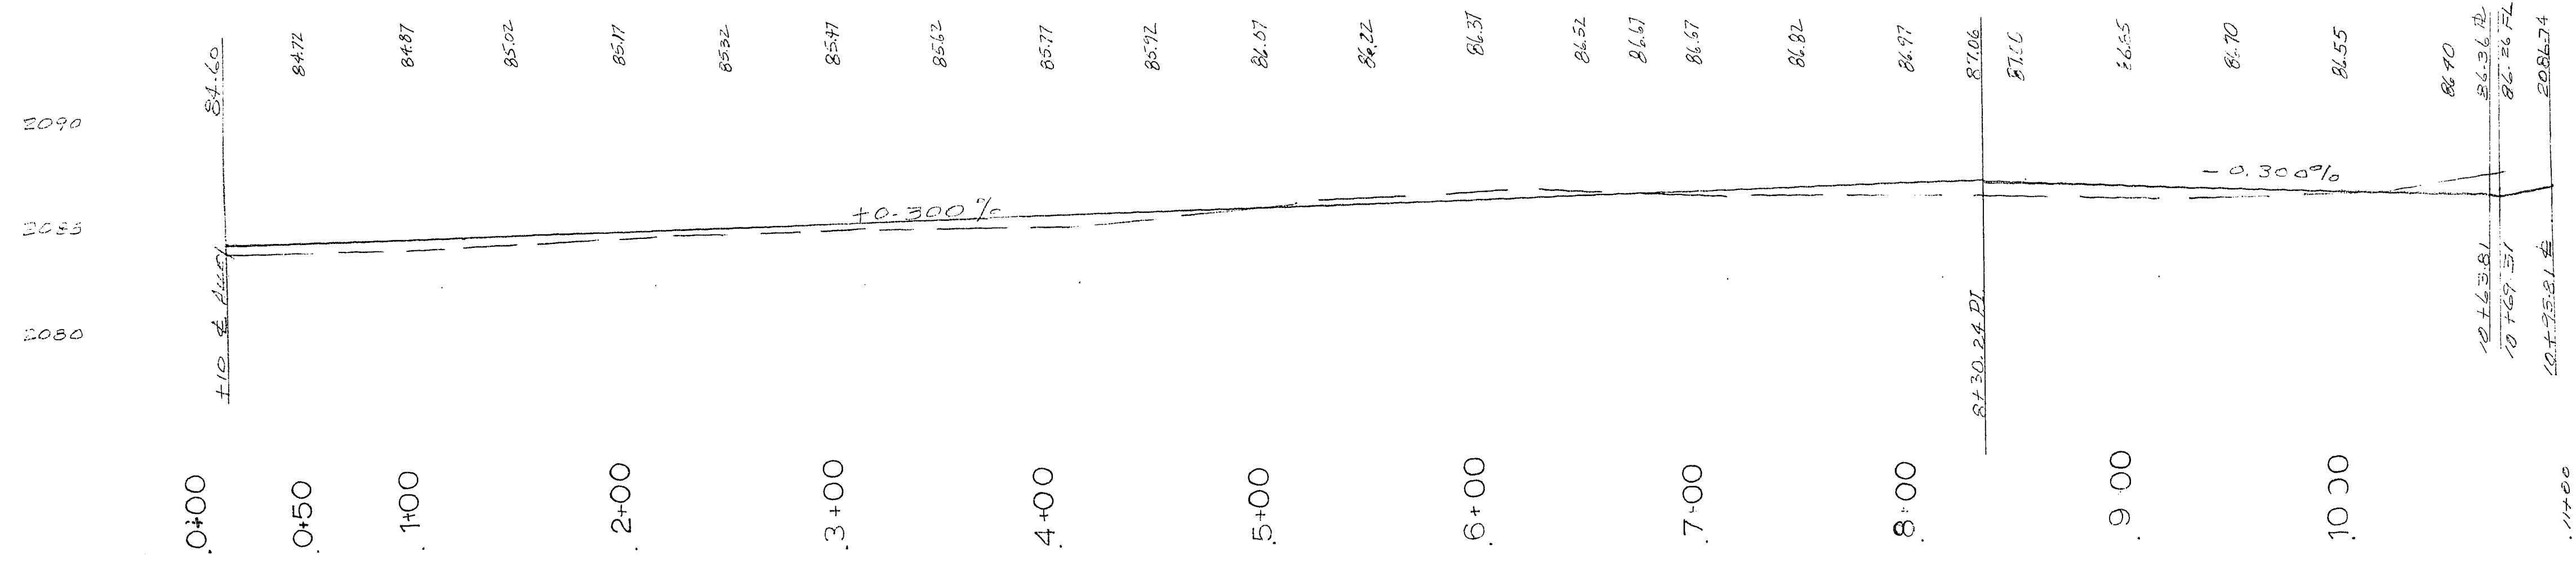

CROSS SECTION ALLEY CURB

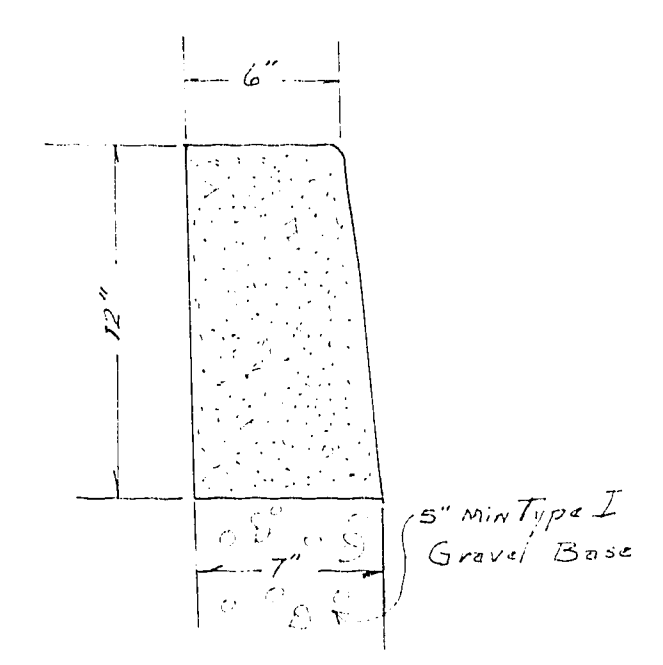

TYPICAL PLAN ALLEY GUTTER

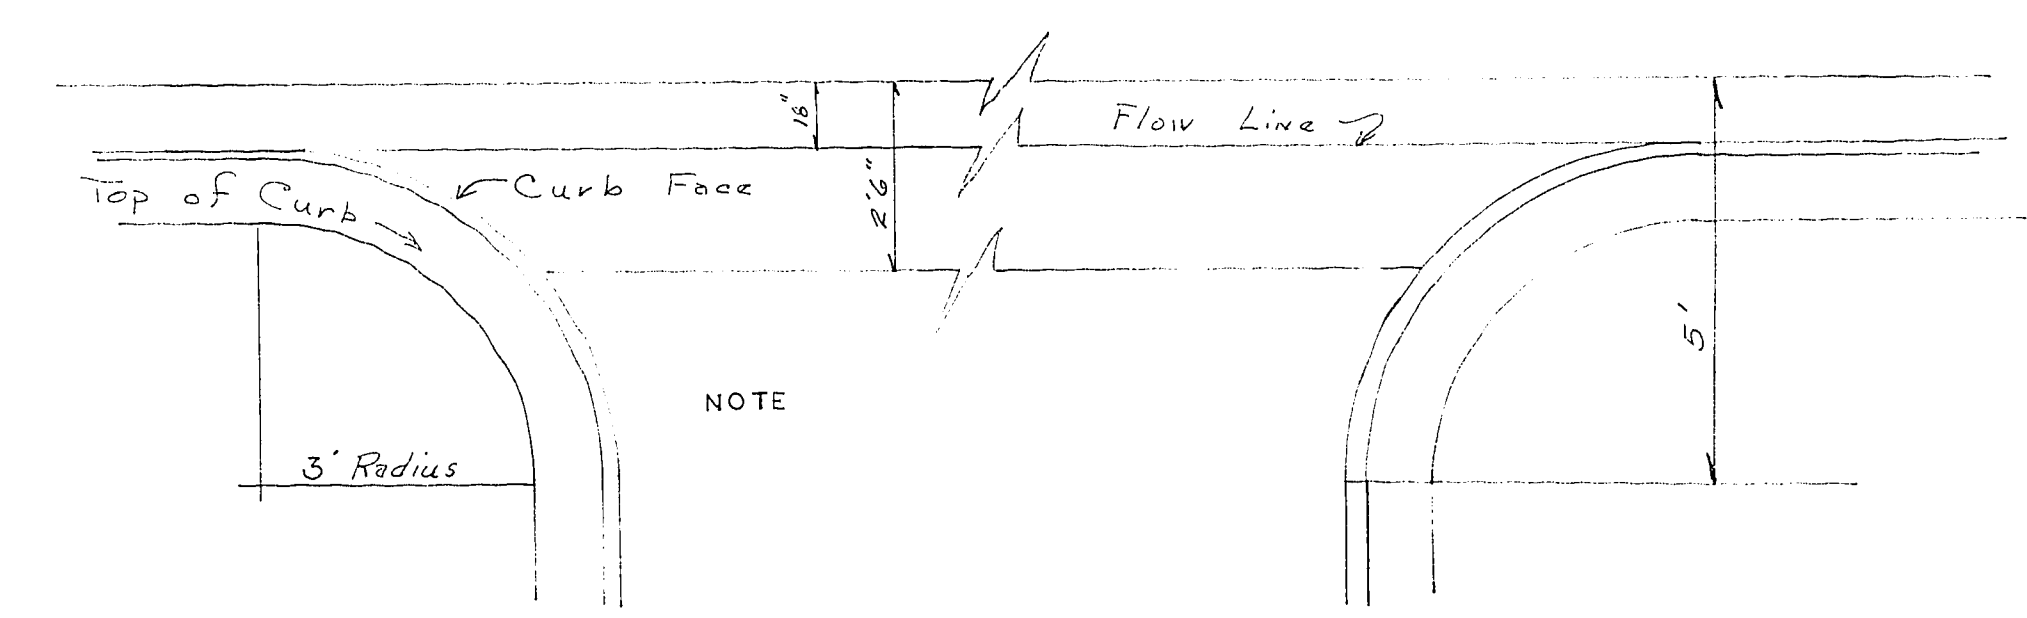

SIERRA NEVADA NO. 2
ALLEYS
SOUTHERN NEVADA ENG.
DESIGN
CH'ED
APPROV <i>[Signature]</i>
CITY ENG. <i>[Signature]</i>
FLD. ENG. <i>[Signature]</i>
SHEET 3 OF 3

152-10

1079-2725-2