


REV. DATE BY
 1 3-20-88 G.N. KEY D. PEELE P.E. C.L.V. CORLETTEN
 RAYBON

FSI ENGINEERS & SURVEYORS INC.
 701 W. WASHINGTON ST. ST. JOHNS, N.J. 07077
 (908) 875-1100

SUBMITTED BY
 VALENTINE
 CHIL
 1/21/88

SCALE 1" = 40'

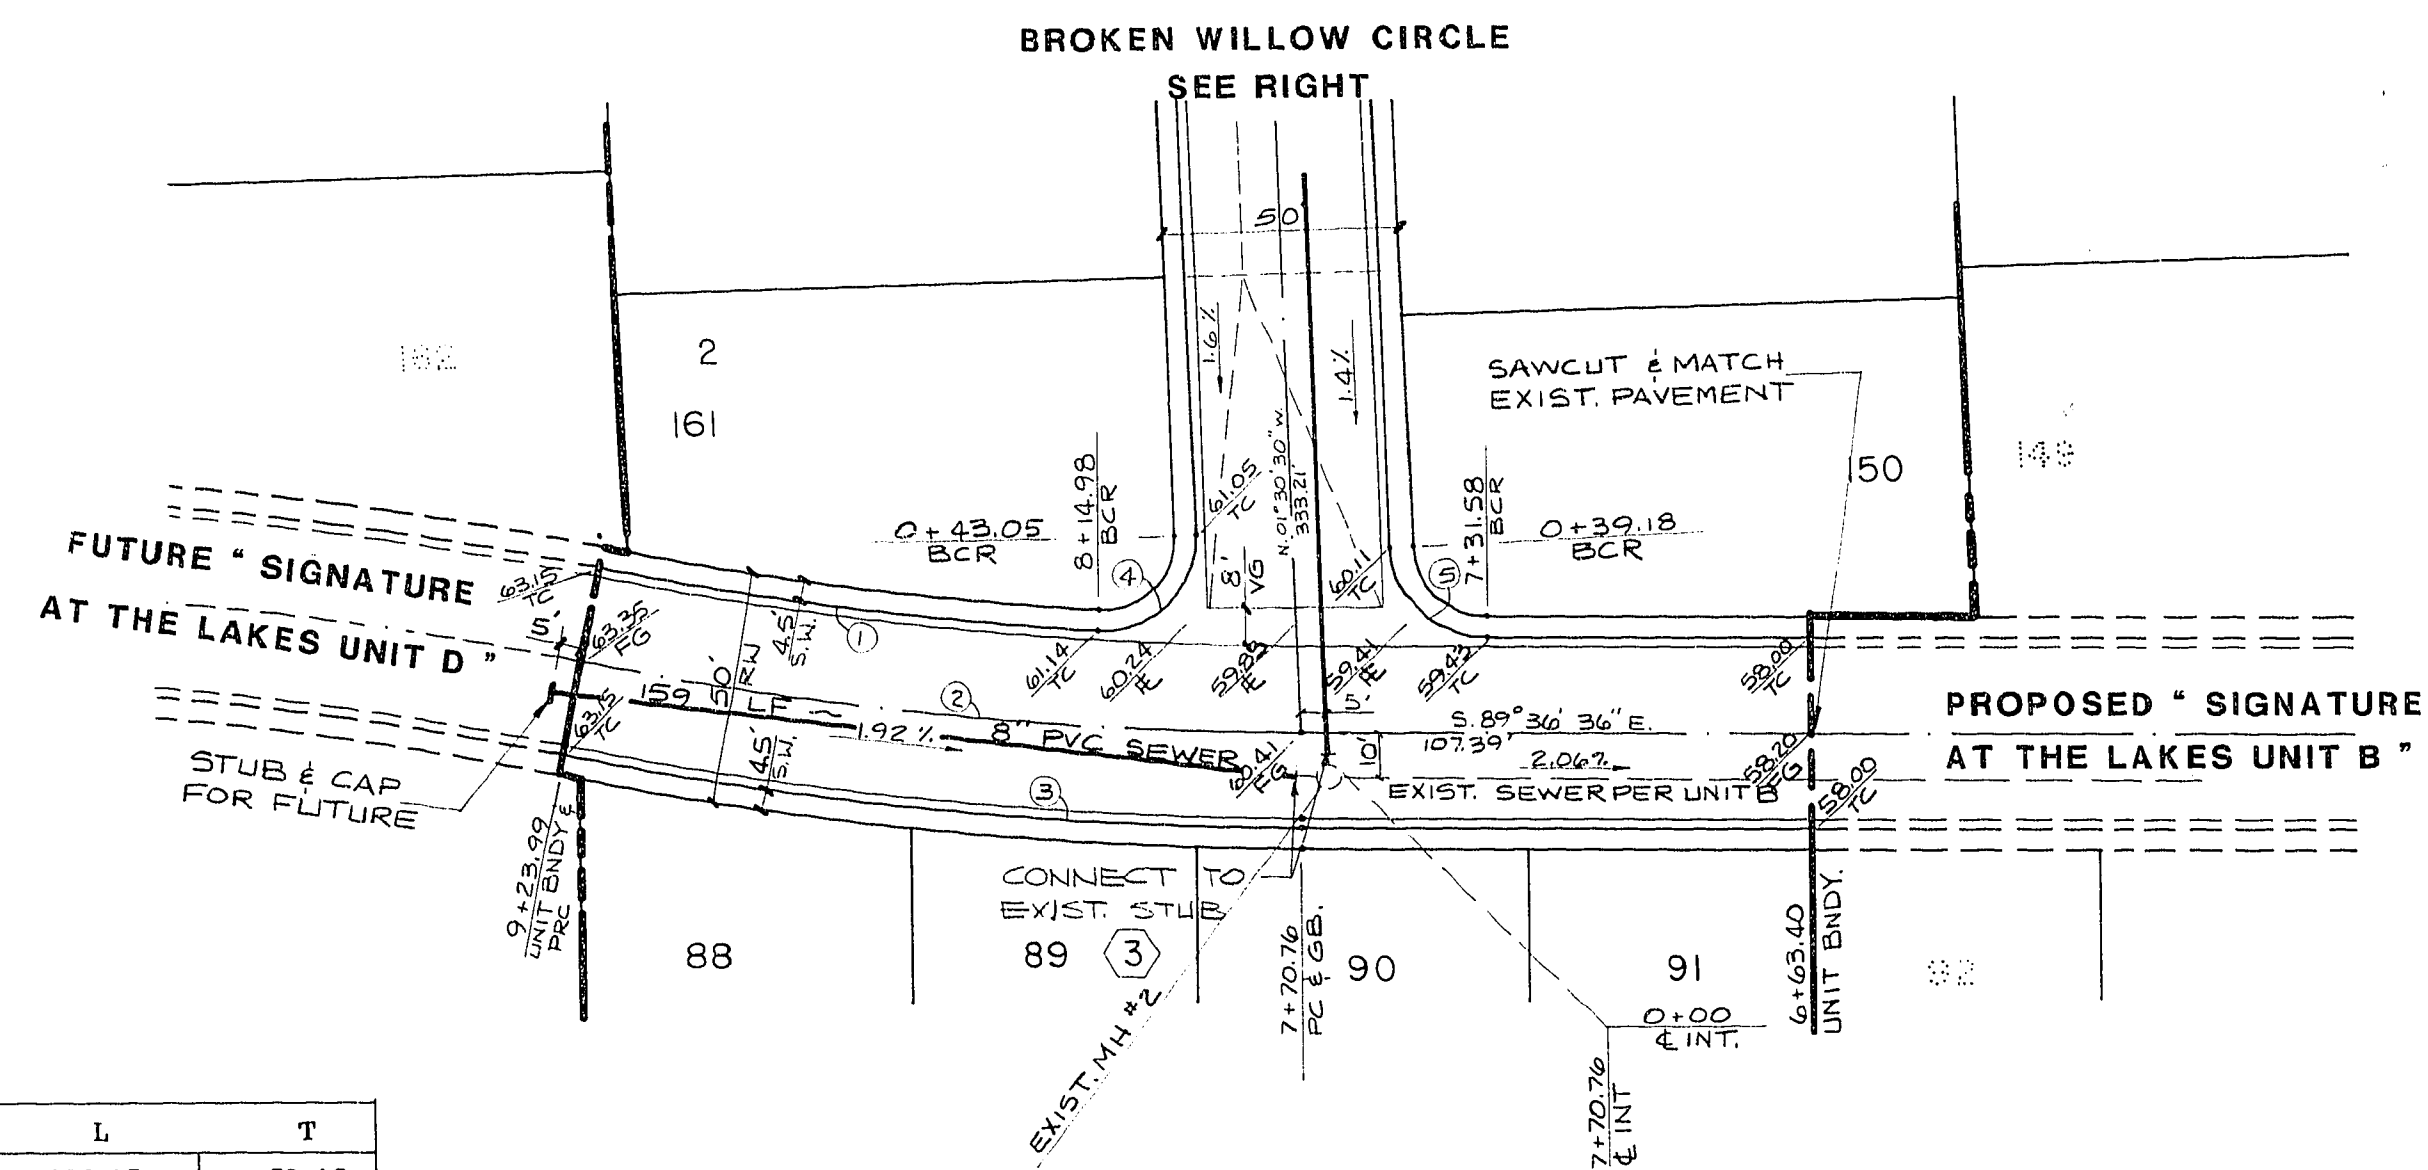

CURVE DATA TABLE

NO.	DELTA	R	L	T
1	97° 59' 49"	760.55	106.15	53.16
2	11° 14' 26"	781.05	153.23	76.86
3	11° 14' 26"	801.55	157.25	78.88
4	95° 08' 32"	20.00	33.21	21.88
5	88° 06' 06"	20.00	30.75	19.35
6	44° 14' 57"	30.00	23.17	12.20
7	268° 29' 54"	40.50	189.79	41.57


MAHOGANY GROVE LANE

QUANTITY ESTIMATE

- 2.0" ASPHALTIC CONCRETE PAVING 2,636 S.Y.
- CONCRETE VALLEY GUTTER 692 SF.
- 30" "ROLL" TYPE CURB AND GUTTER 1,066 LF.
- CONCRETE SIDEWALK 5,187 S.F.

THESE QUANTITIES ARE ONLY ESTIMATES, CONTRACTOR TO VERIFY

SCALE 1" = 40'

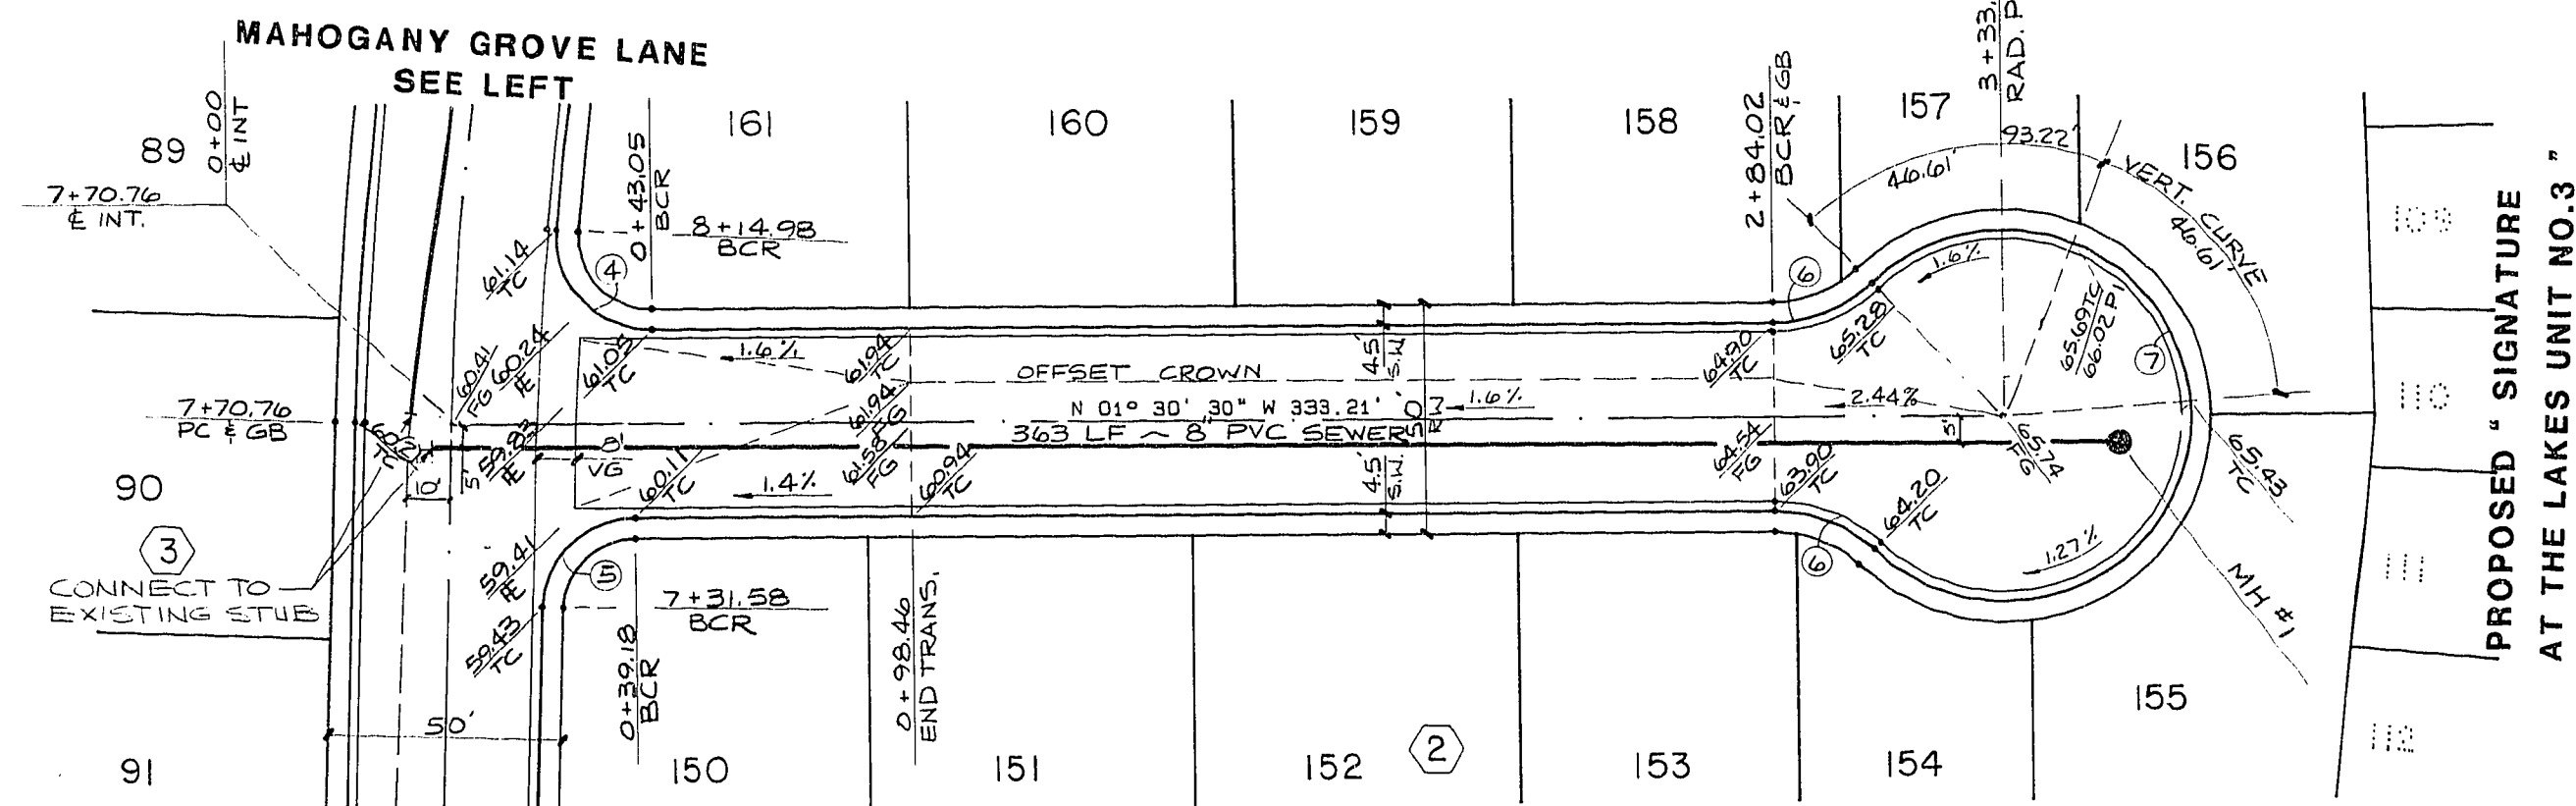

BROKEN WILLOW COURT

STREET & SEWER PLAN & PROFILE
 (MAHOGANY GROVE LANE & BROKEN WILLOW COURT)

SIGNATURE AT THE LAKES UNIT C

TITLE

PROJECT

WO NO.	5061F
BY	BURCH
DATE	7/88
SCALE	HORIZ. 1" = 40' VERT. 1" = 4'

SHEET

3

OF 6 SHEETS

162-40

101Y-2734-C