

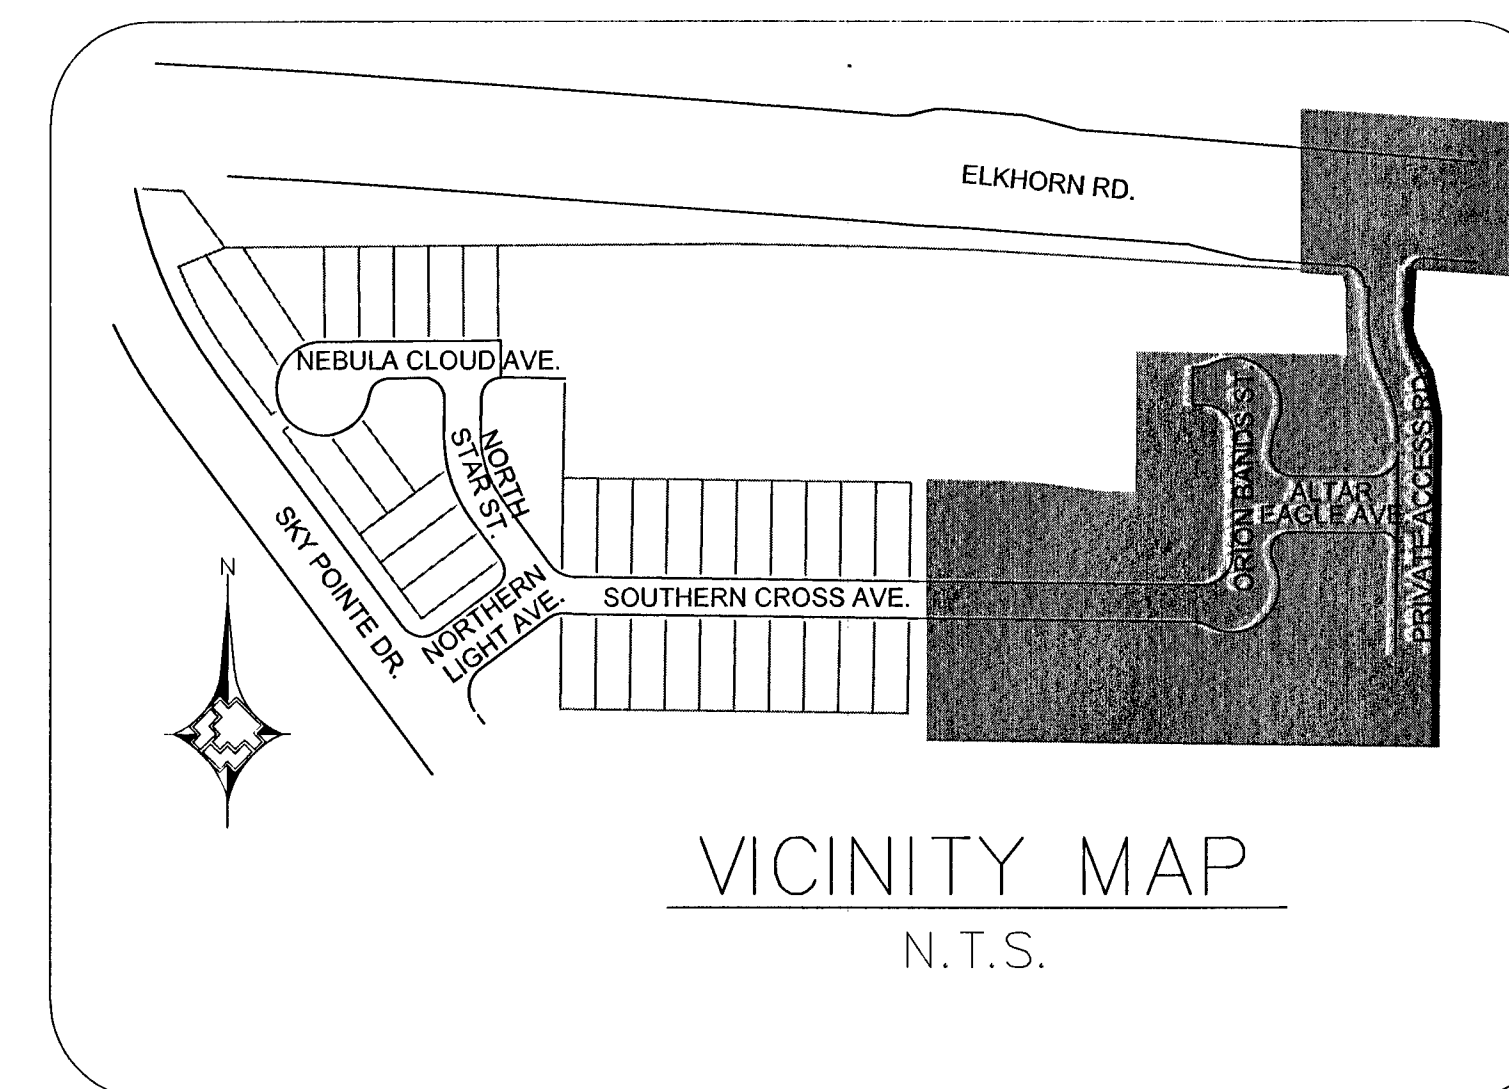


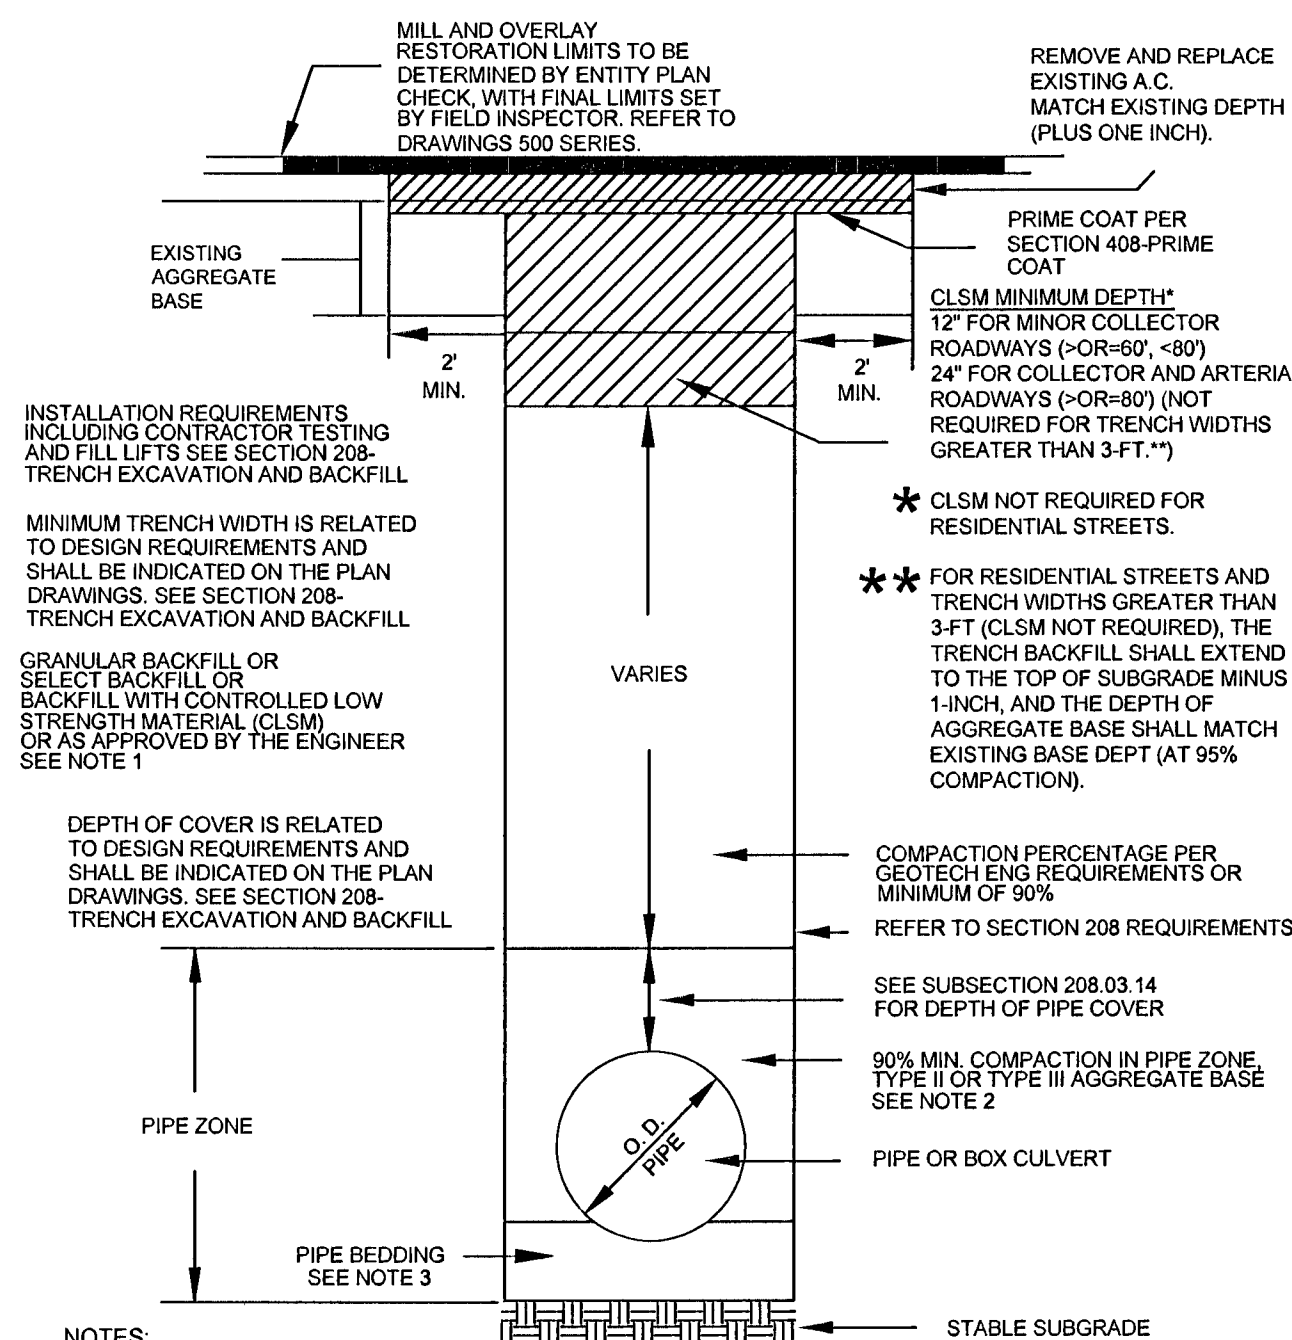


- LEGEND:

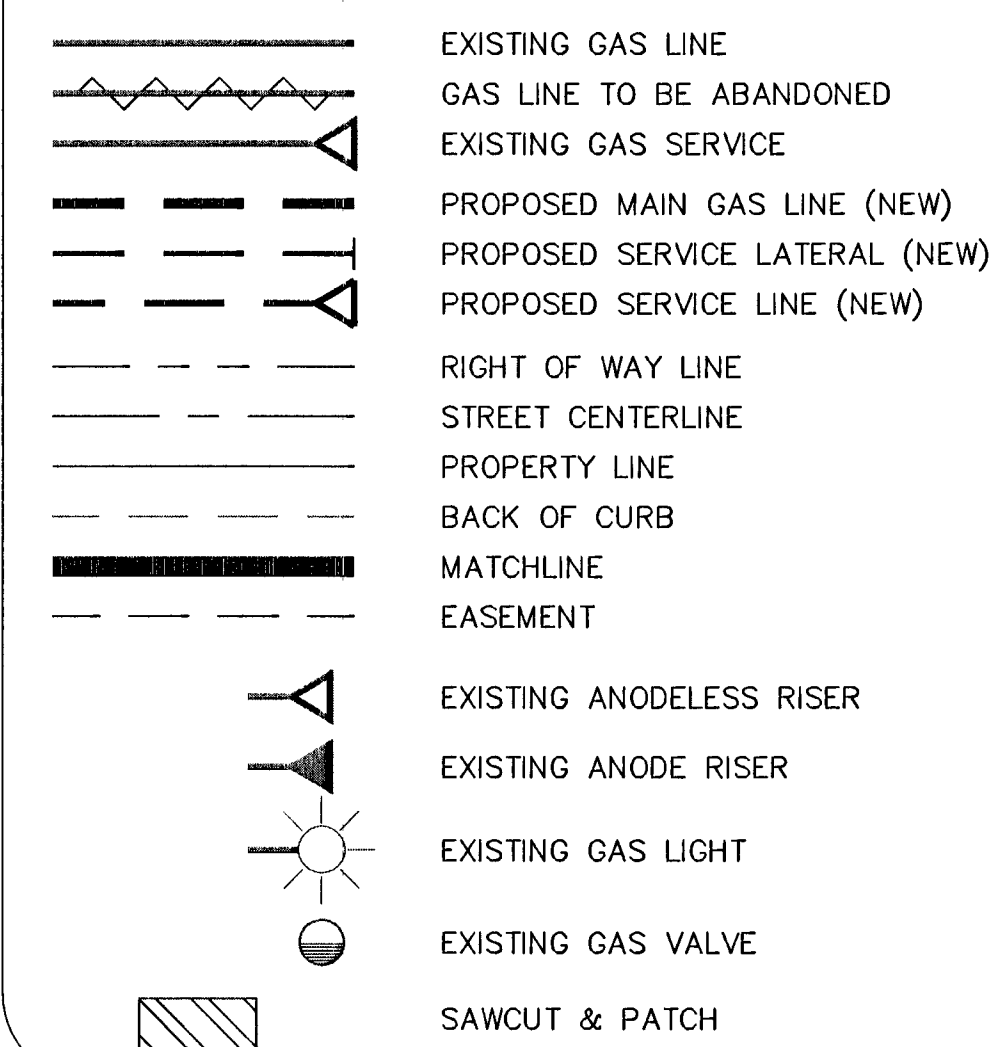

PROPOSED FACILITIES:

- | | |
|---|--------------------------------------|
| 1 | PROP. 2" PE MAIN |
| 2 | PROP. 2" PE FULL FLOW TEE (140-3074) |
| 3 | PROP. 2" PE CAP (140-3060) |
| 4 | PROP. 4" X 2" HVTT (160-8174) |

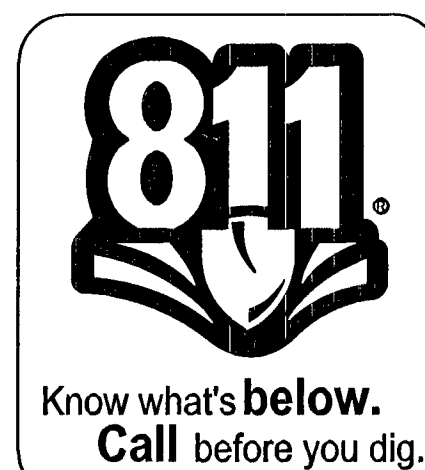[illegible]