



MOUNTAIN LANDING STREET
NOT TO SCALE

C

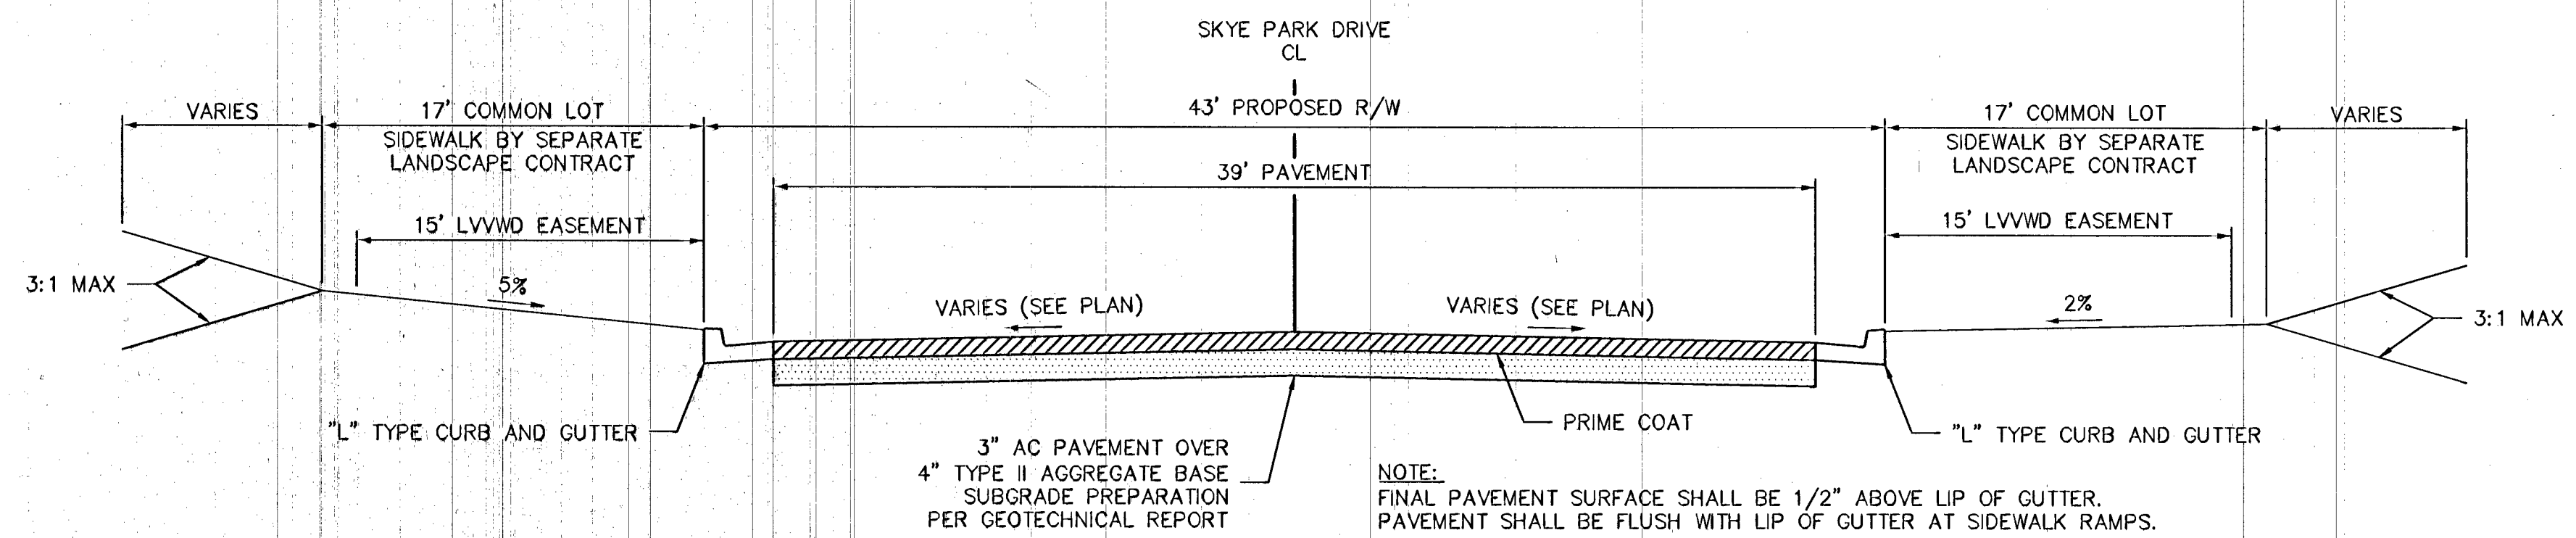

SKYE PARK DRIVE
NOT TO SCALE

B

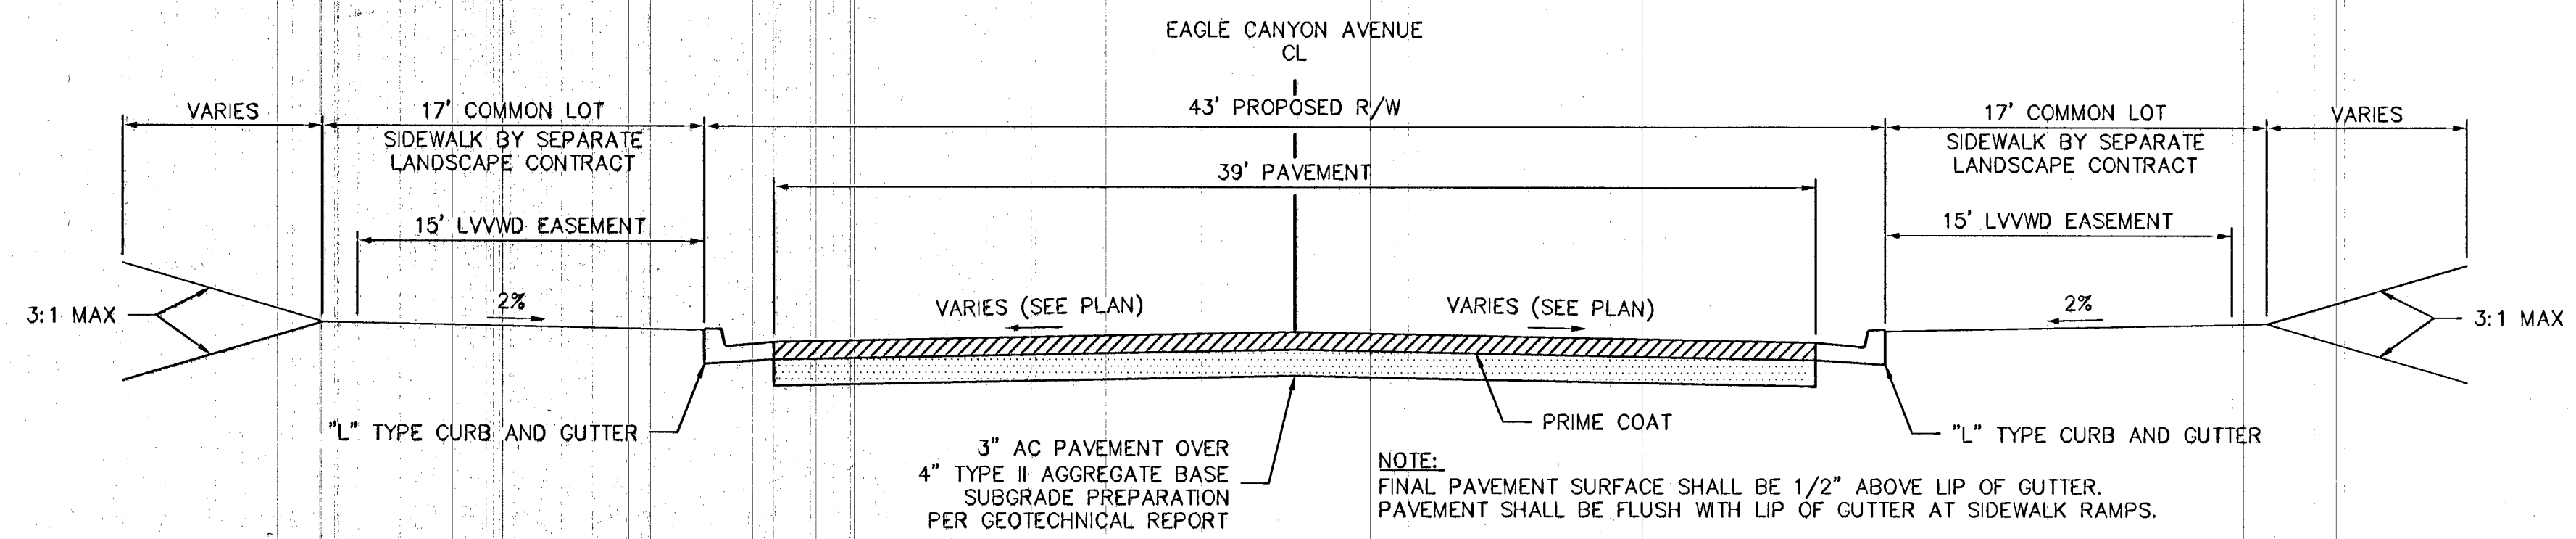

EAGLE CANYON AVENUE
NOT TO SCALE

A

NO.	DESCRIPTION	DATE	BY	APP. DATE

NINETY-FIVE MANAGEMENT LLC
SKYE CANYON PHASE 1
EAGLE CANYON AVENUE, SKYE PARK DRIVE & MOUNTAIN LANDING STREET
ROADWAY SECTIONS

DATE: 9/17/14
DRAFTER: SPC
DESIGNER: DAM
CHECKED: JSR

PROJECT NO.
OLY1401-001

