

TYPICAL STREET SECTION

No.	FLR	Δ	FLR
①	30.50	90° 00' 00"	47.91
②	7.50	180° 00' 00"	23.56
③	2.50	180° 00' 00"	7.85
④	50.00	25° 50' 31"	22.55
⑤	20.50	42° 53' 13"	15.37


ESTIMATE OF QUANTITIES

Remove curb & gutter -	L.S.
Curb & gutter - 24" -	1362 l.f.
Curb & gutter - 18" -	1058 l.f.
Sidewalk -	6810 s.f.
Valley gutter -	866 s.f.
2" AC. pave -	3834 s.f.


BENCH MARK:
 C.L.V. No. 1617A1 - Elev. = 2157.410
 Intersection of Valley View Blvd.
 and Sahara Ave, S.W. Corner

APPROVALS
 J. D. Decker 4-4-74
 U.B. Williams 4-8-74
 Robert J. Basso 4-8-74

Rev. 4-16-74 - Removed driveway @ 2423 - east side. RK
 Rev. 4-9-74 - Widened Private Street to 60' BC. RK
 Rev. 4-6-74 - Center median design & quantities. RK
 Rev. 3-18-74 RK

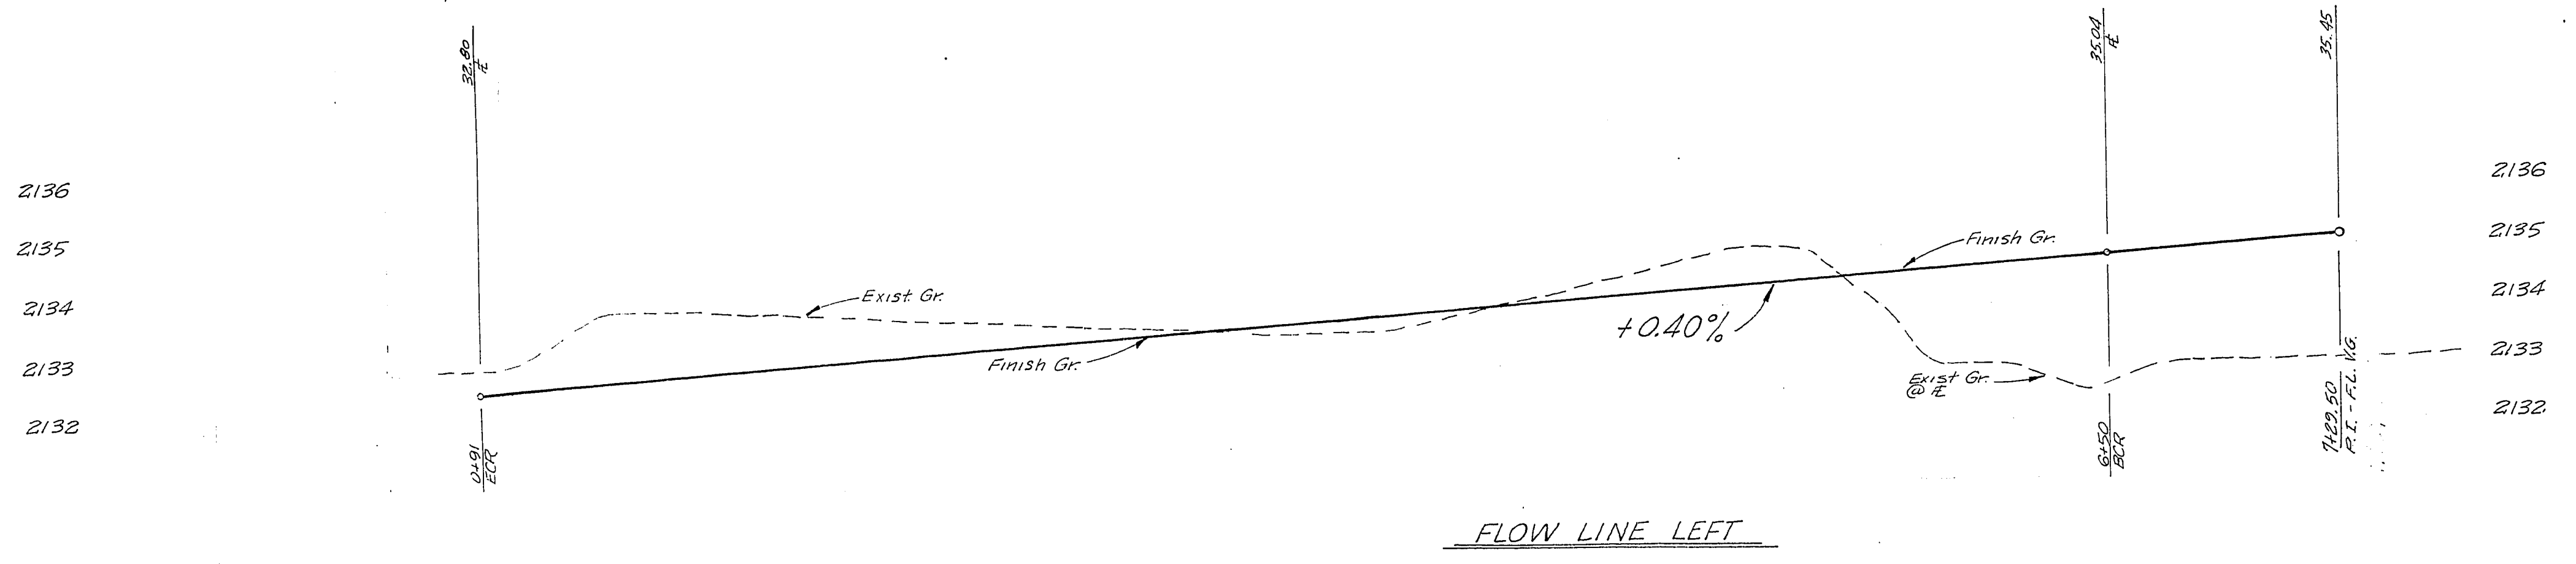

FLOW LINE LEFT

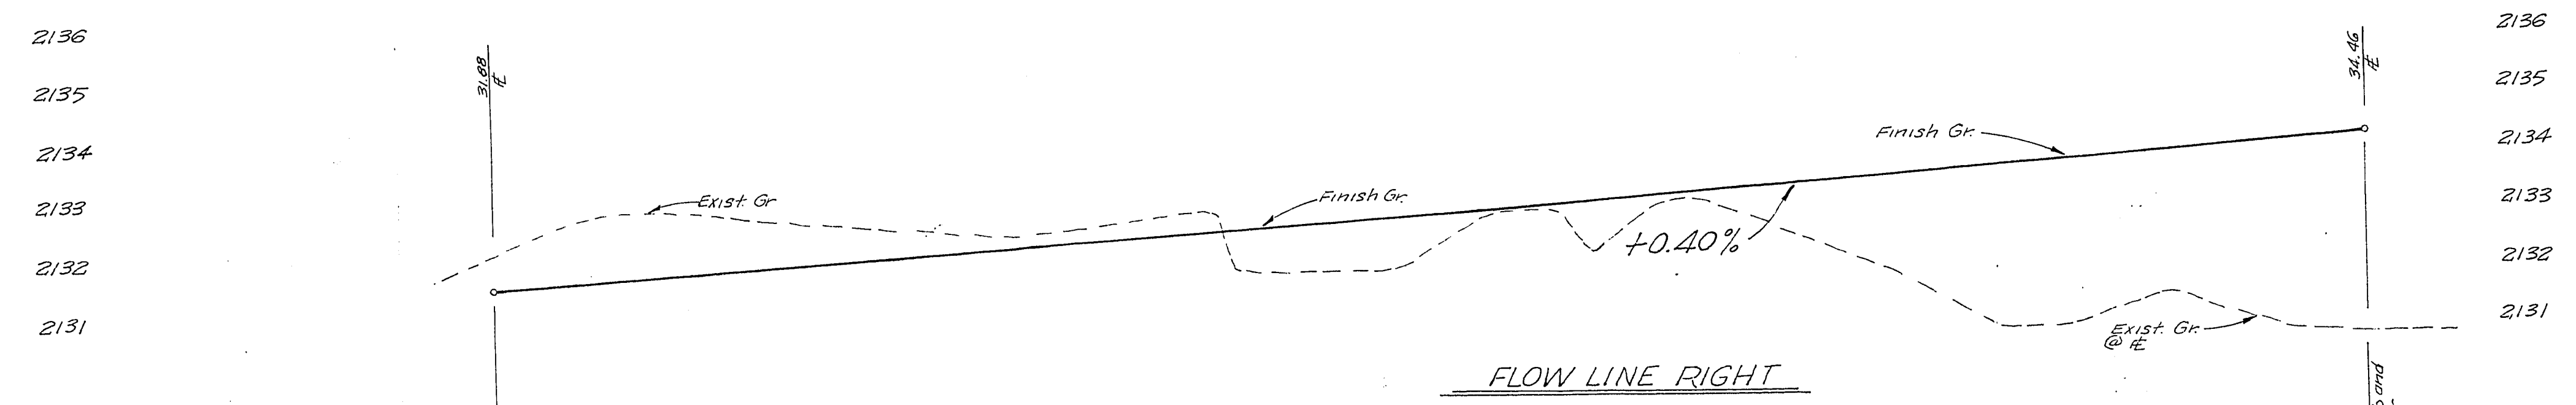

FLOW LINE RIGHT

SPANISH OAKS 107-V925
 SCALE: 1" = 2' Vert and 1" = 40' Horiz
 CHECKED: RK DATE: 2/4/74
 DESIGNED: RK
 KRAEMER ENGINEERING CO. 4406 W. CHARLESTON BLVD. LAS VEGAS, NEVADA 89102