


SOUTHWEST GAS CORPORATION

SPINNAKER VILLAGE IV ABANDON
CITY OF LAS VEGAS, NV
WR# 2017567

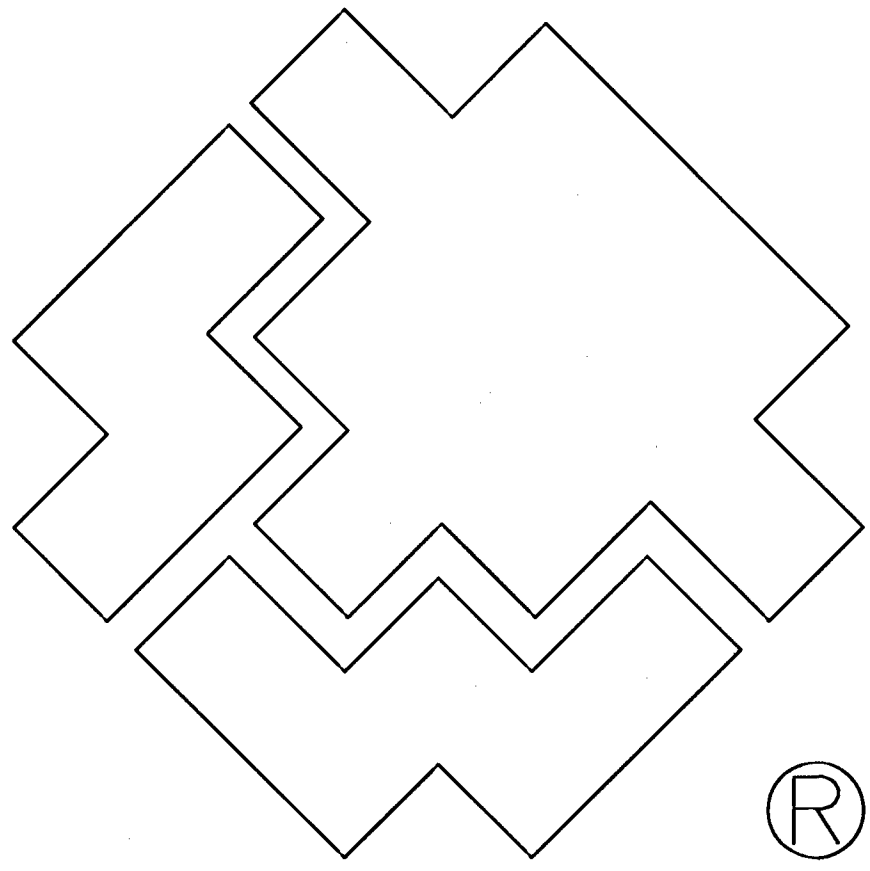


LEGEND:

	EXISTING GAS LINE
	GAS LINE TO BE ABANDONED
	EXISTING GAS SERVICE
	PROPOSED MAIN GAS LINE (NEW)
	PROPOSED SERVICE LATERAL (NEW)
	PROPOSED SERVICE LINE (NEW)
	RIGHT OF WAY LINE
	STREET CENTERLINE
	PROPERTY LINE
	BACK OF CURB
	MATCHLINE
	EASEMENT
	EXISTING ANODELESS RISER
	EXISTING ANODE RISER
	EXISTING GAS LIGHT
	EXISTING GAS VALVE
	SAWCUT & PATCH



SHEET INDEX

1.	COVER SHEET
2.	MATERIALS AND SIGNATURE SHEET
3.	DESIGN PLAN

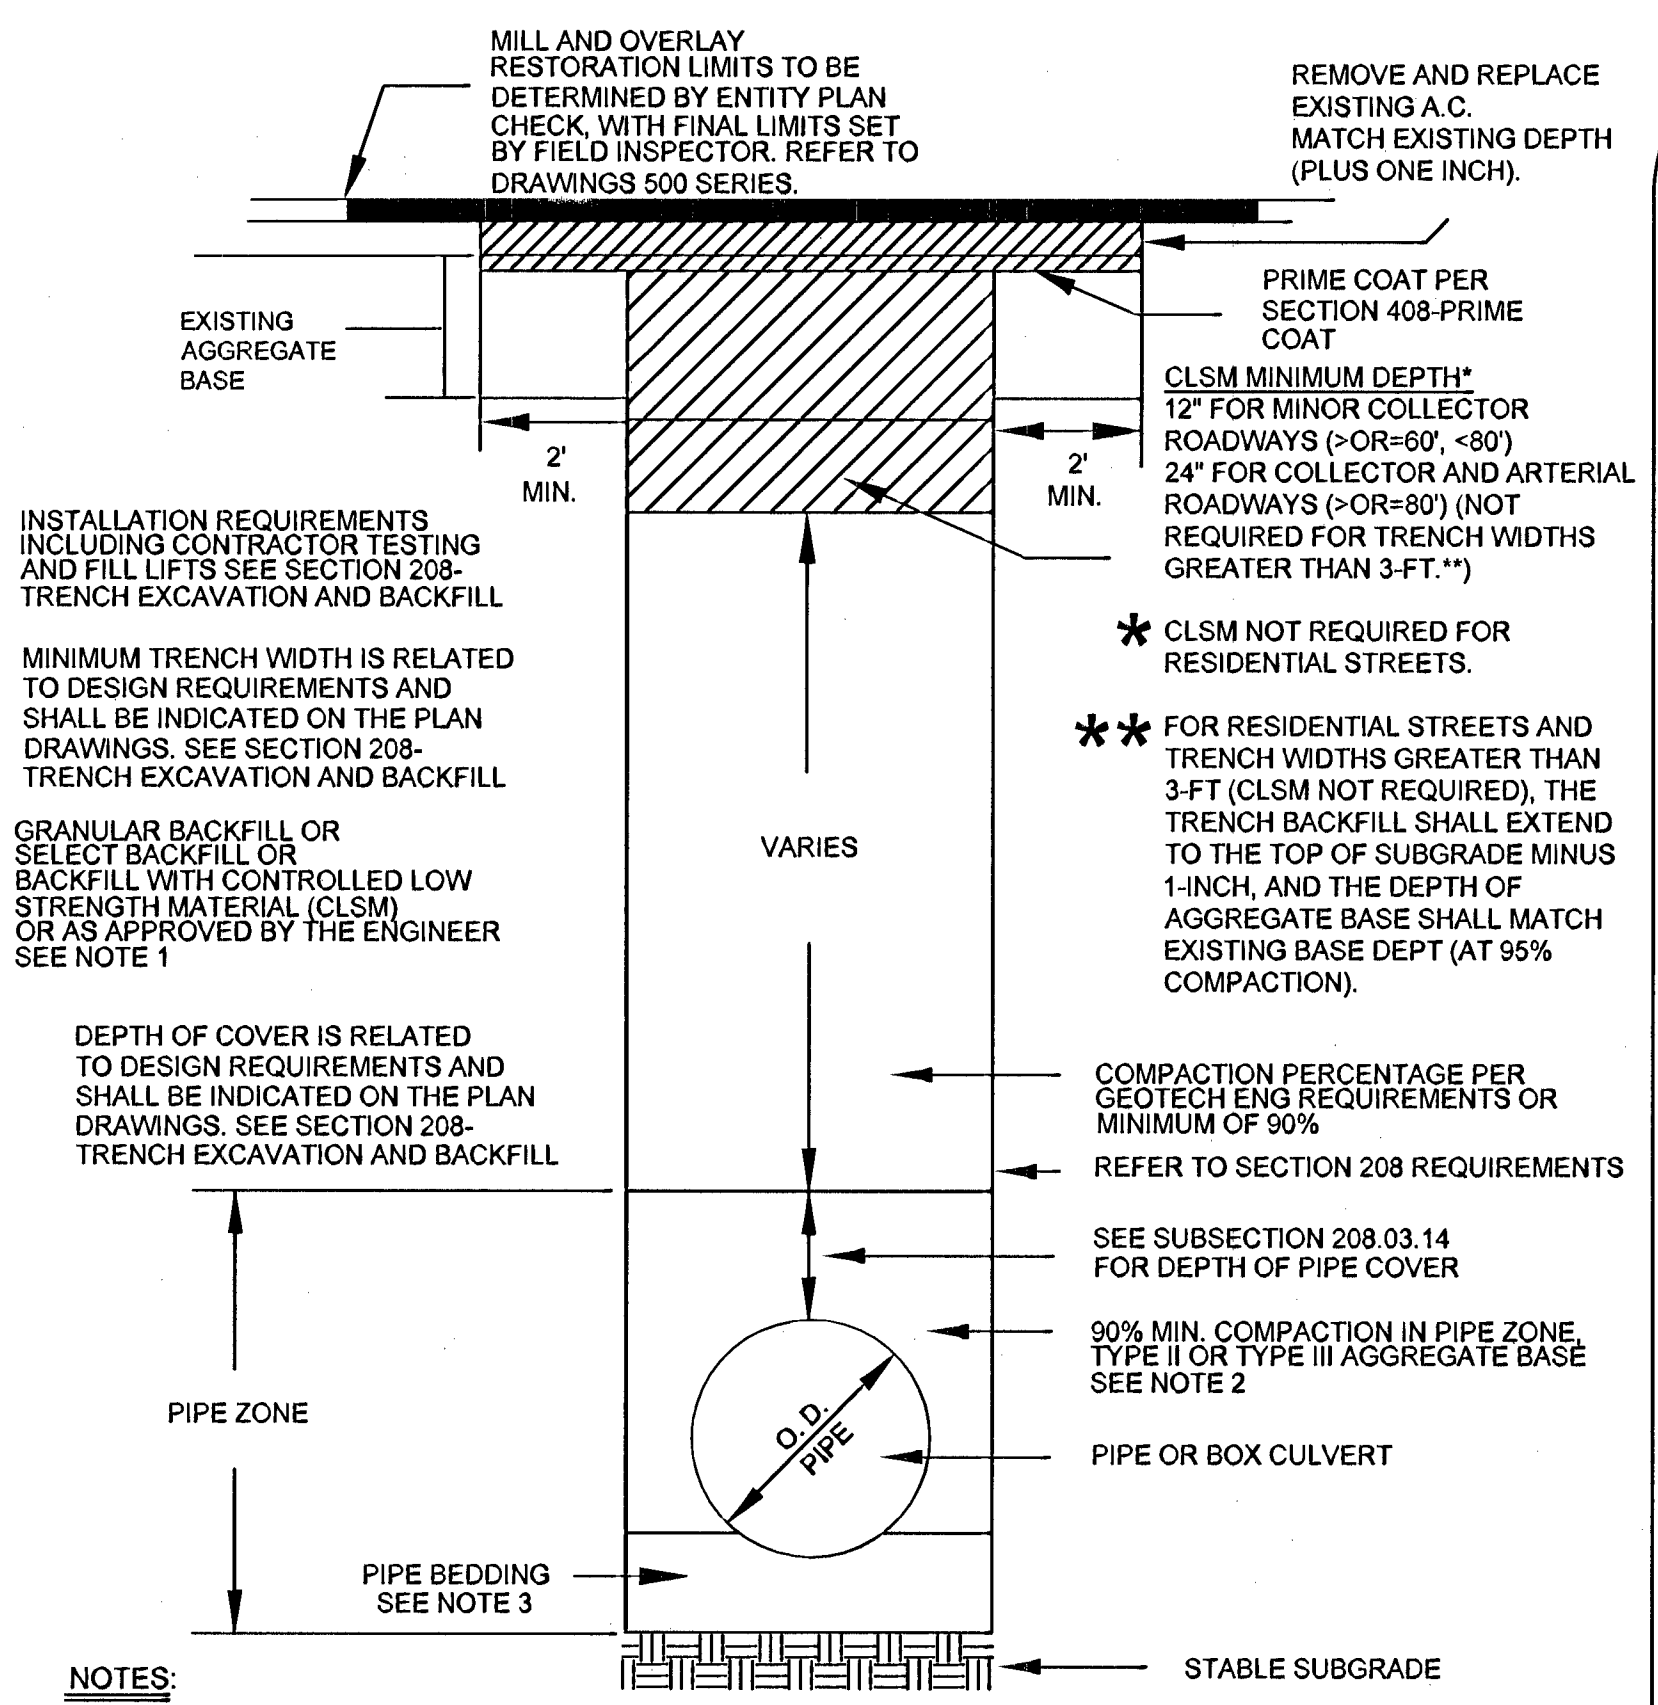

- NOTES:**
- NO STONES OR LUMPS GREATER THAN 3" PERMITTED IN TRENCH 2' OR LESS IN WIDTH.
 - TRENCH WIDTH, BEDDING, SUBGRADE AND PIPE ZONE REQUIREMENTS FOR UTILITY INSTALLATIONS SHALL CONFORM TO THE RESPECTIVE ENTITY REQUIREMENTS.
 - CRUSHED ROCK MAY BE USED FOR PIPE BEDDING ONLY IF MATERIAL USE HAS BEEN SPECIFICALLY APPROVED BY THE GOVERNING AGENCY. SEE STANDARD DRAWING NO. 505 FOR PIPE BEDDING METHODS.
 - LAS VEGAS VALLEY WATER DISTRICT REQUIRES PIPE BEDDING AND BACKFILL WITHIN THE PIPE ZONE TO BE OF THE SAME MATERIAL.

RTC STD DWG 503

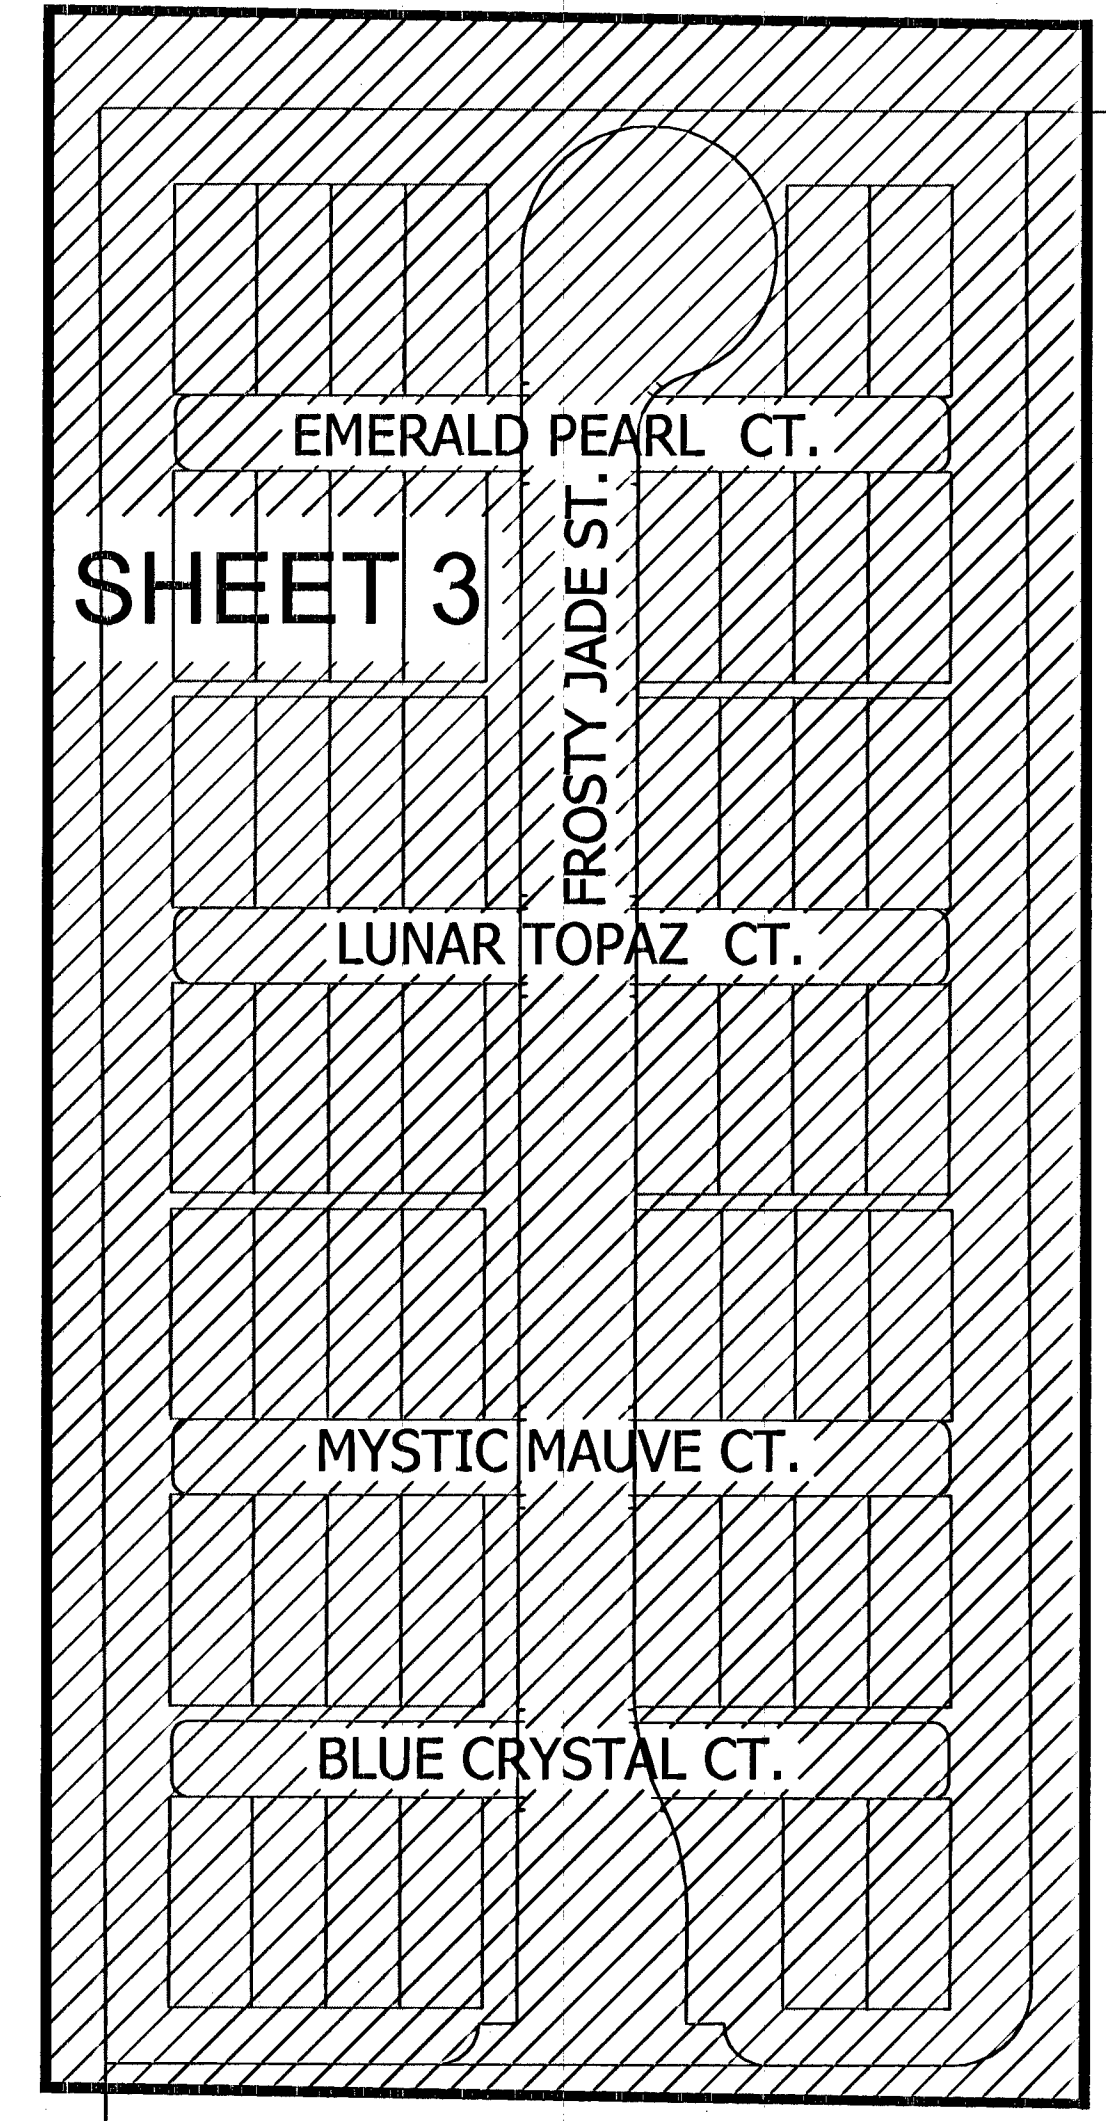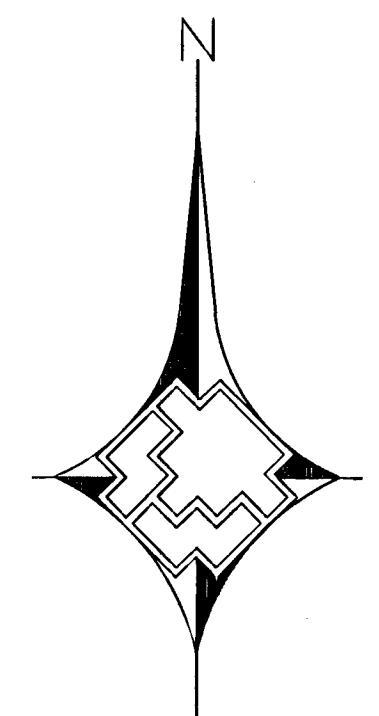

VICINITY MAP
N.T.S.

Total footage located in Public ROW _____ 0'

APPROVED FOR CONSTRUCTION

THIS APPROVAL IS FOR WORK IN CLV R/W OR CLV EASEMENTS ONLY. OBTAINING PERMISSIONS OR EASEMENTS FOR WORK SHOWN ON PRIVATE PROPERTY IS THE RESPONSIBILITY OF THE UTILITY.

Shirley Courie of Civic Renew
APPROVAL _____ DATE _____

Hansen 8949 Dwg 1074917



NO.	DESCRIPTION	BY	DATE	APPVD.
1.				
2.				
3.				
4.				

REVISIONS

SOUTHWEST GAS CORPORATION

TAX CODES	UNIT NO.	UNIT TYPE	INSTL. PROPOSED	RETIRED COMPLETED	INSTL. PROPOSED	RETIRED COMPLETED

PROPERTY UNITS

AS-BUILT DRAWING-PRESSURE TEST DATA

PIPE DIA. _____

PIPE LENGTH _____

PIPE TYPE _____

MIN. DURATION _____

TEST MEDIUM AIR NITROGEN WATER SOAP

TEST METHOD GAUGE CHART GAUGE/PRESS REC SNM

TEST PRES. (PSIG) _____

TIME _____

DATE _____

PERFORMED BY _____

VISUAL INSPECTION CERTIFICATION

I HAVE VISUALLY INSPECTED ALL HEATED FUSIONS, SOLVENT CEMENT, MECHANICAL JOINTS, AND WELDS THAT I HAVE PERFORMED

NAME _____ DATE _____

INSPECTOR _____

FOREMAN _____

REVIEWED BY _____

AS-BUILTS ACCEPTED BY _____ DATE _____

POSTED BY _____ DATE _____

POSTING QC'D BY _____ DATE _____

CONSTRUCTION

CITY OF LAS VEGAS

TAX CODE 02-0200

ISOLATION AREA 329

WR. NO. 2017567

LOCATION T19S R60E SEC 20 M.D.M.

ATLAS #/TILE # x585y560

CUSTOMER 52

ENGINEER/TECH: FRANCCELL RODRIGUEZ PHONE: 702-365-2311

ACCOUNT REP: MIKE BAILEY PHONE: 702-528-7744

PROJECT CONTACT: MARK KENNEDY PHONE: 702-727-9287

SHEET NO: 1 OF 3 SCALE: N.T.S. DATE: 12/19/14

DWN. BY: ZONE ENG CHKD. BY: APPVD. BY:

TITLE

SPINNAKER VILLAGE IV ABANDON

8949 1074917