
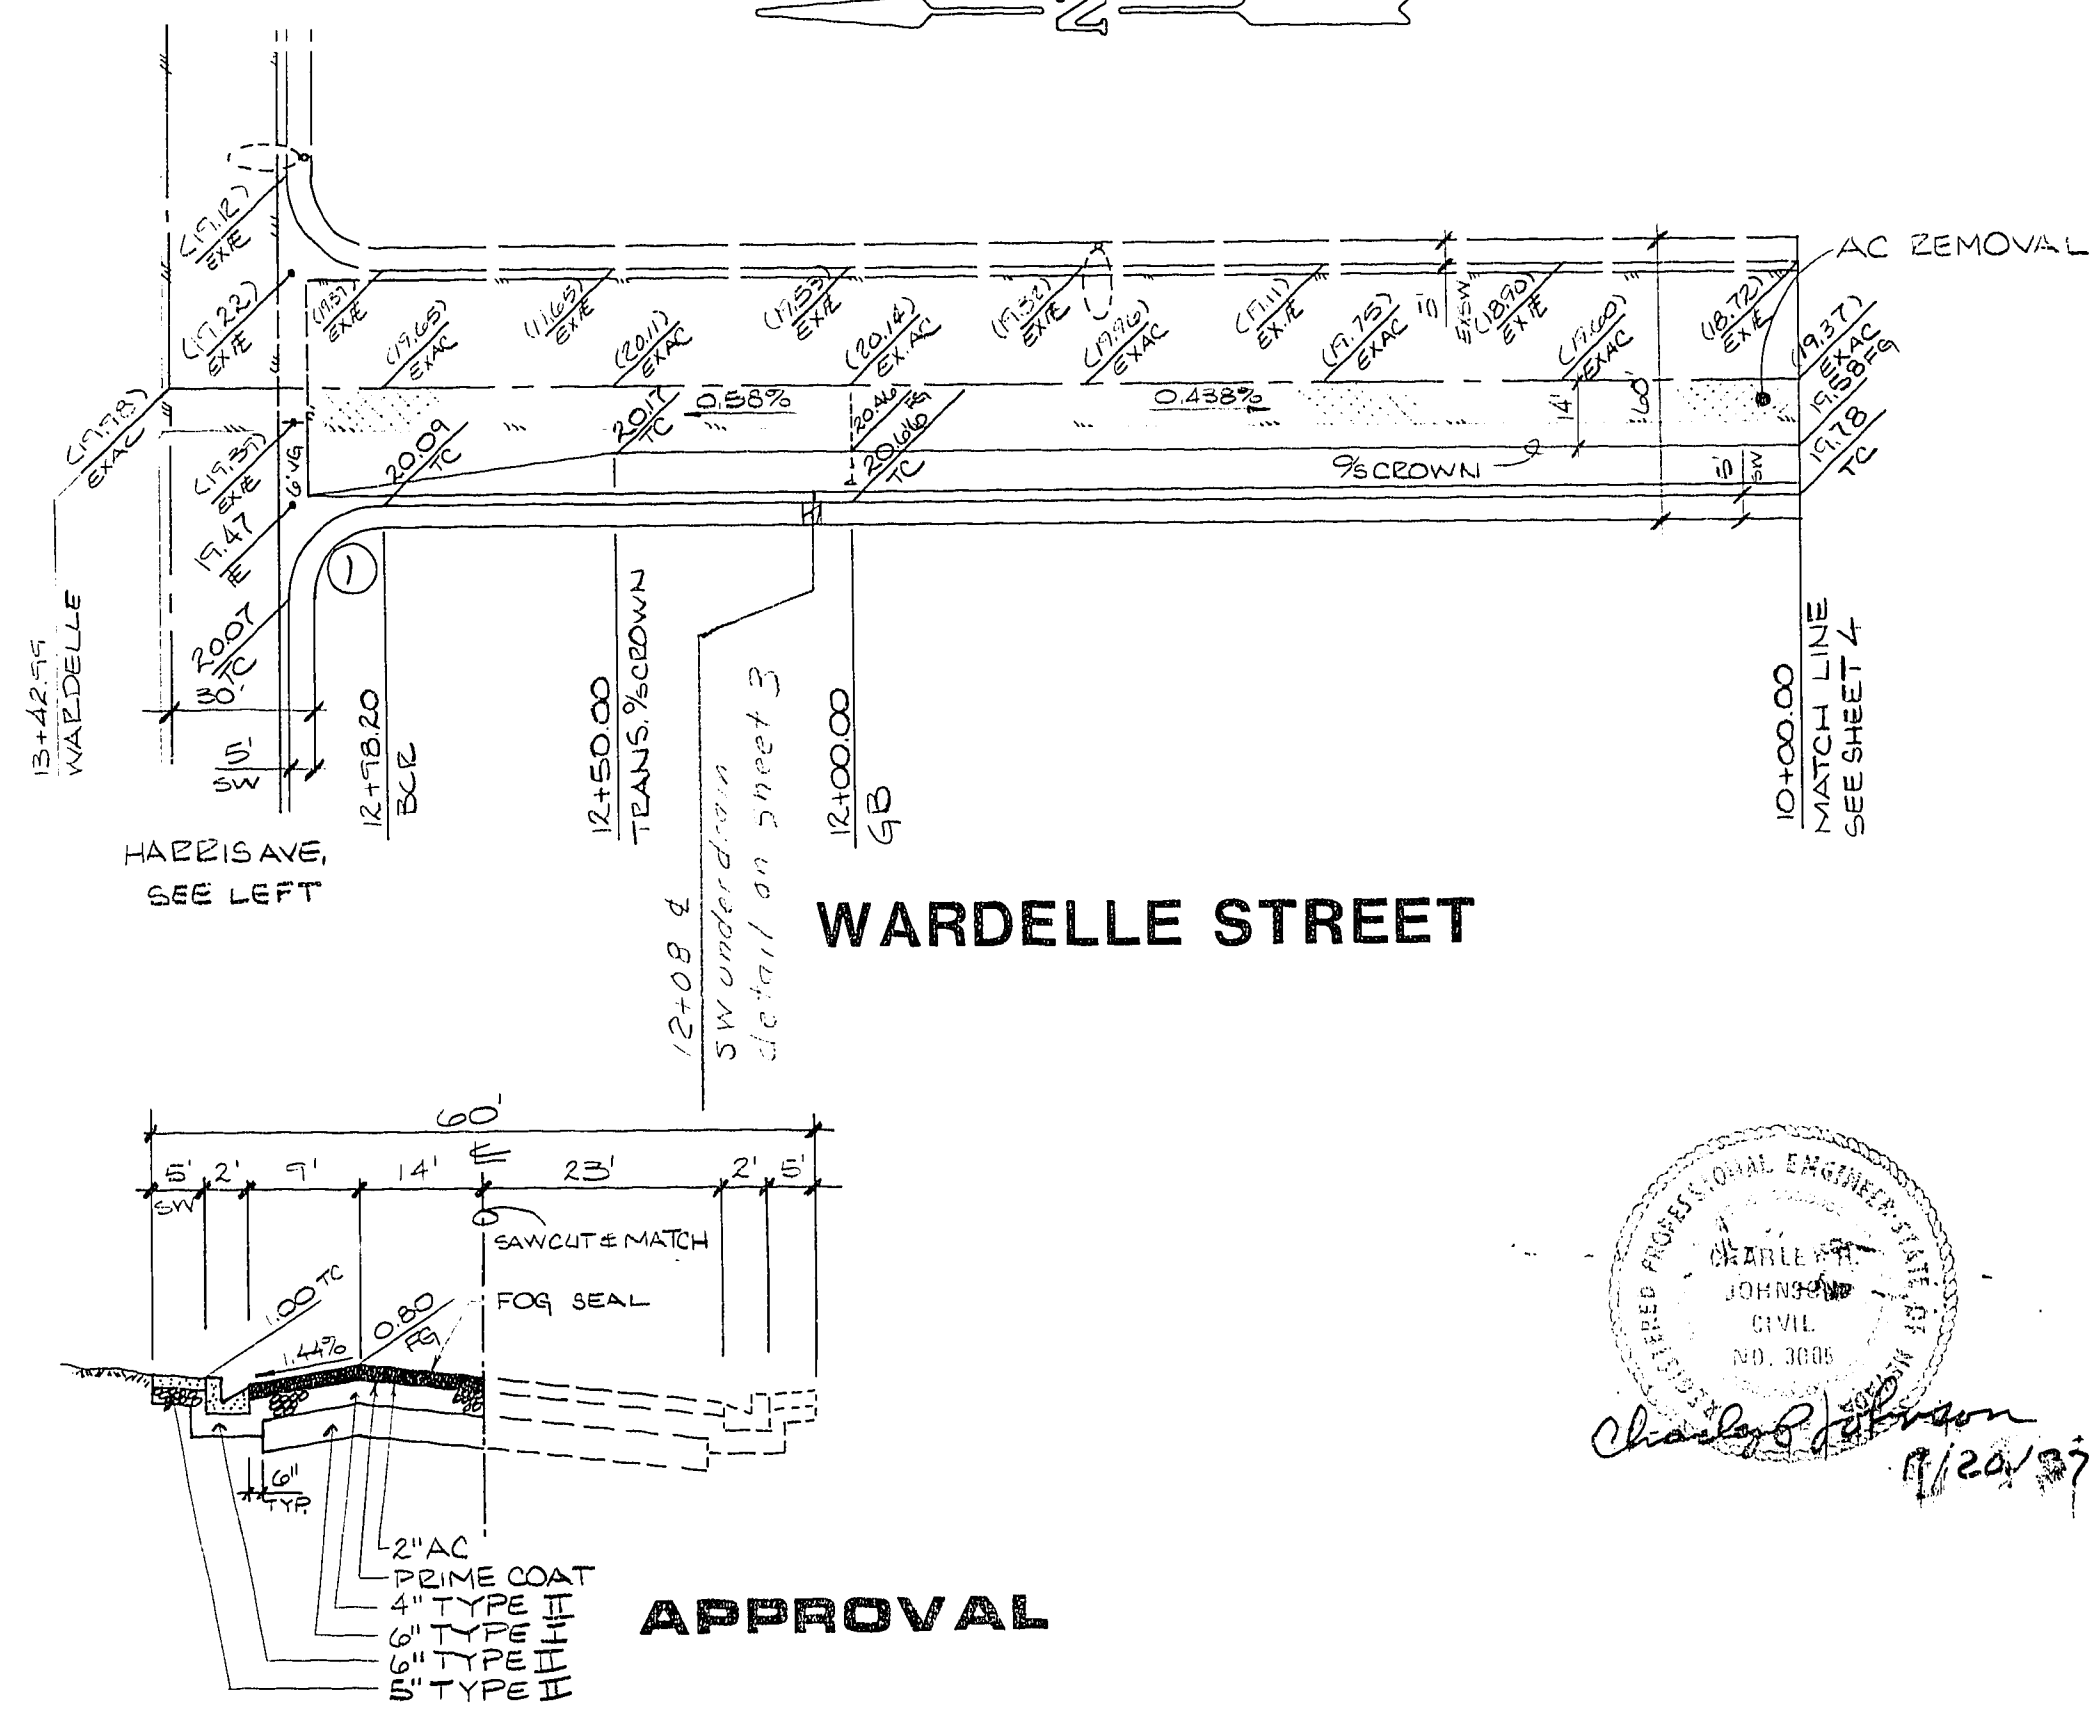


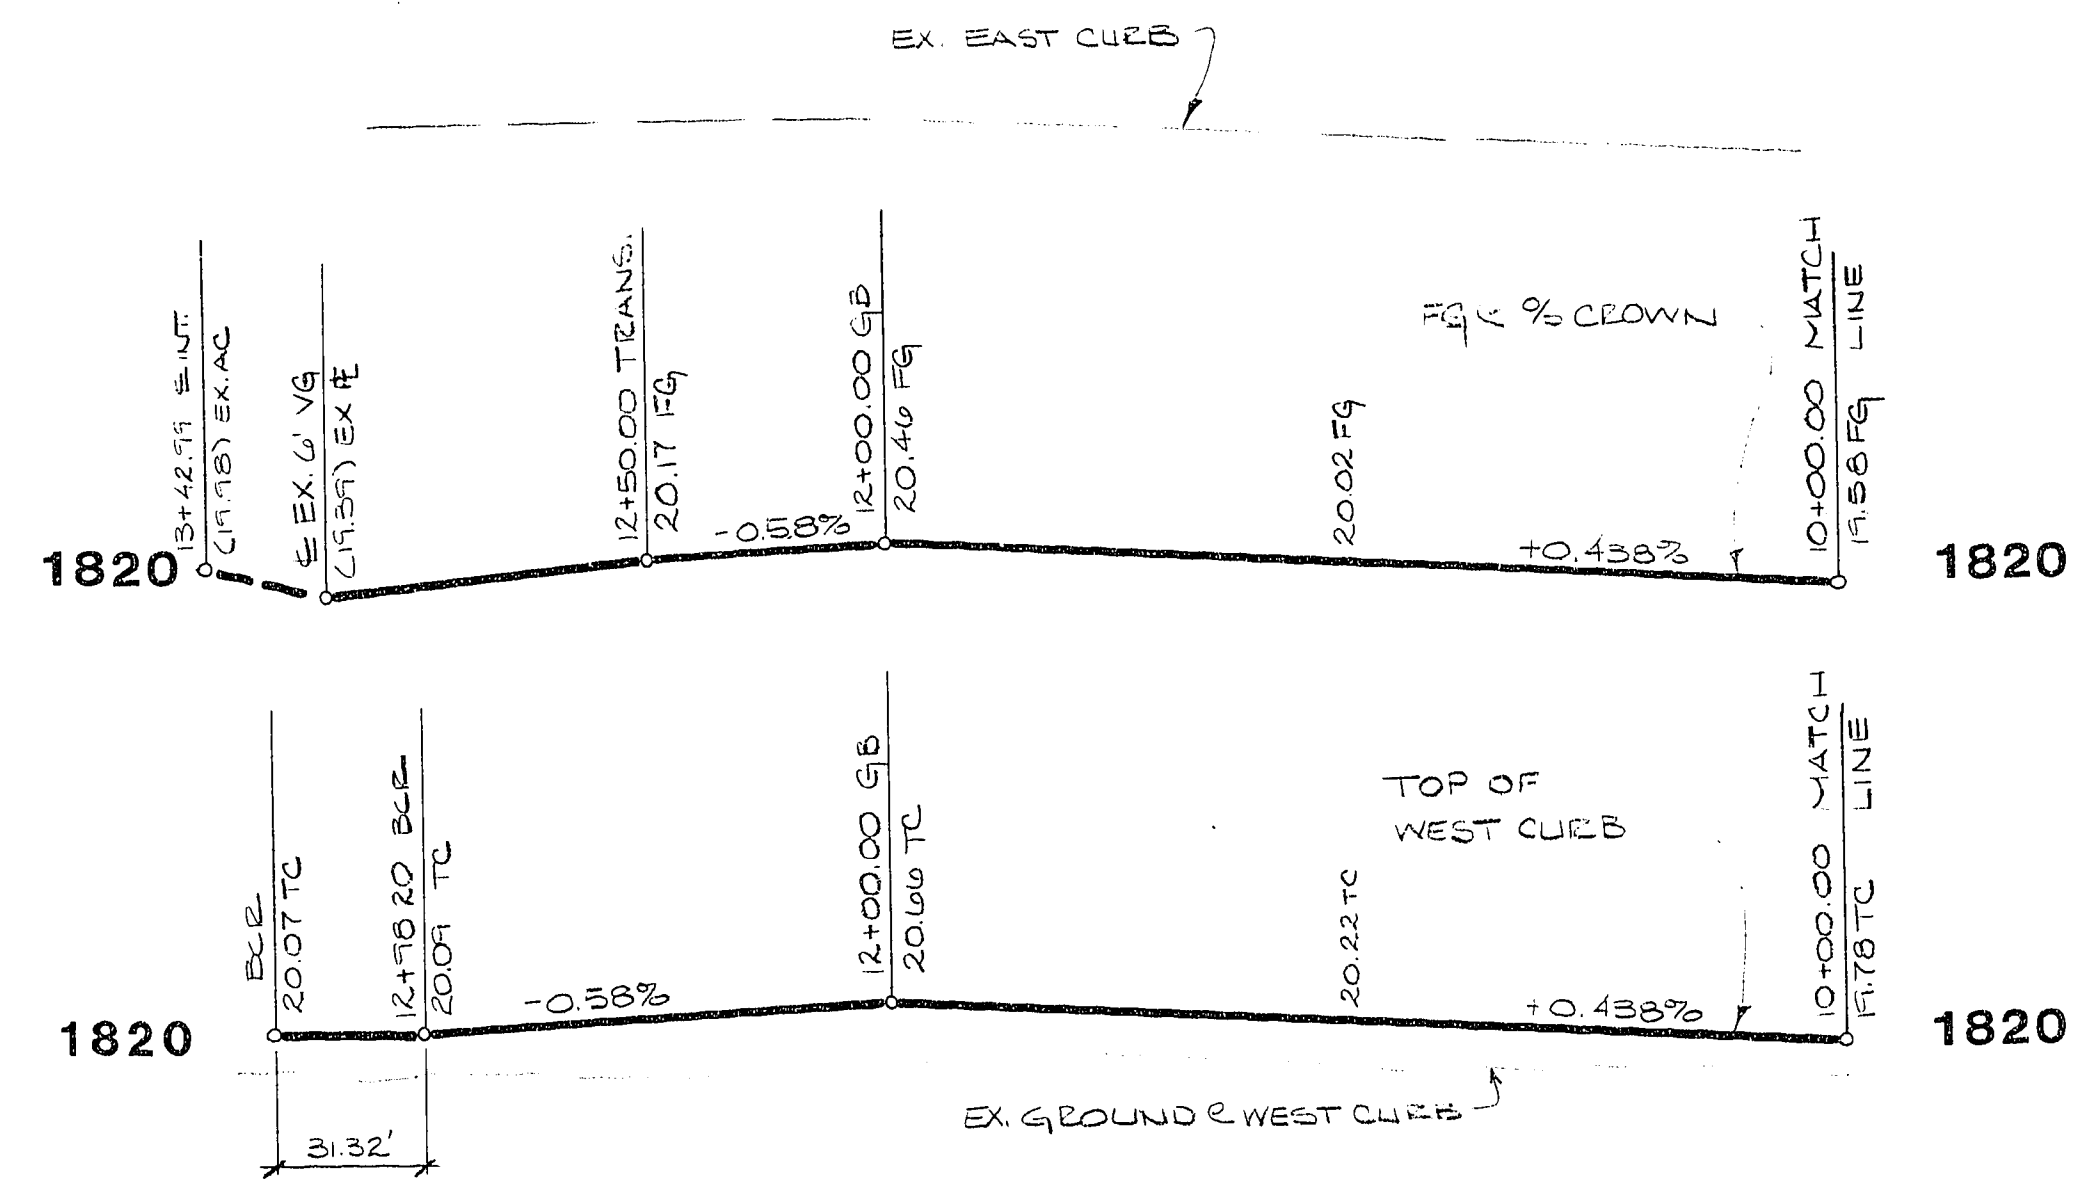

B/C CURVE DATA				
No.	Δ	R	L	T
1	89°44'06"	20.00'	31.32'	19.71'
2	90°15'54"	20.00'	31.51'	20.09'

APPROVAL

C.L.V. CHIEF LAND DEVELOPMENT DATE

STEVEN S. MILLER CONST.
CITY OF LAS VEGAS

REVISION

REV	DATE	BY
-----	------	----

STEVEN S. MILLER CONST.
CITY OF LAS VEGAS

nevada

CONSULTING ENGINEERS - PLANNERS
2300 PASEO DEL PRADO BUILDING A SUITE 100
LAS VEGAS, NEVADA 89102 PHONE (702) 873-7550

STREET PLAN & PROFILE

HARRIS AVENUE & WARDELLE STREET

SPRING CREEKS APTS.

WO NO. 3453

WO NO. 3453

BY SCD

DATE NOV. 87

SCALE H I = 40
V I" = 4'

$$\sqrt{1} = 1$$

SHEET

1

5

14

OF 11 SHEETS

107 Y-277

11-11-211