



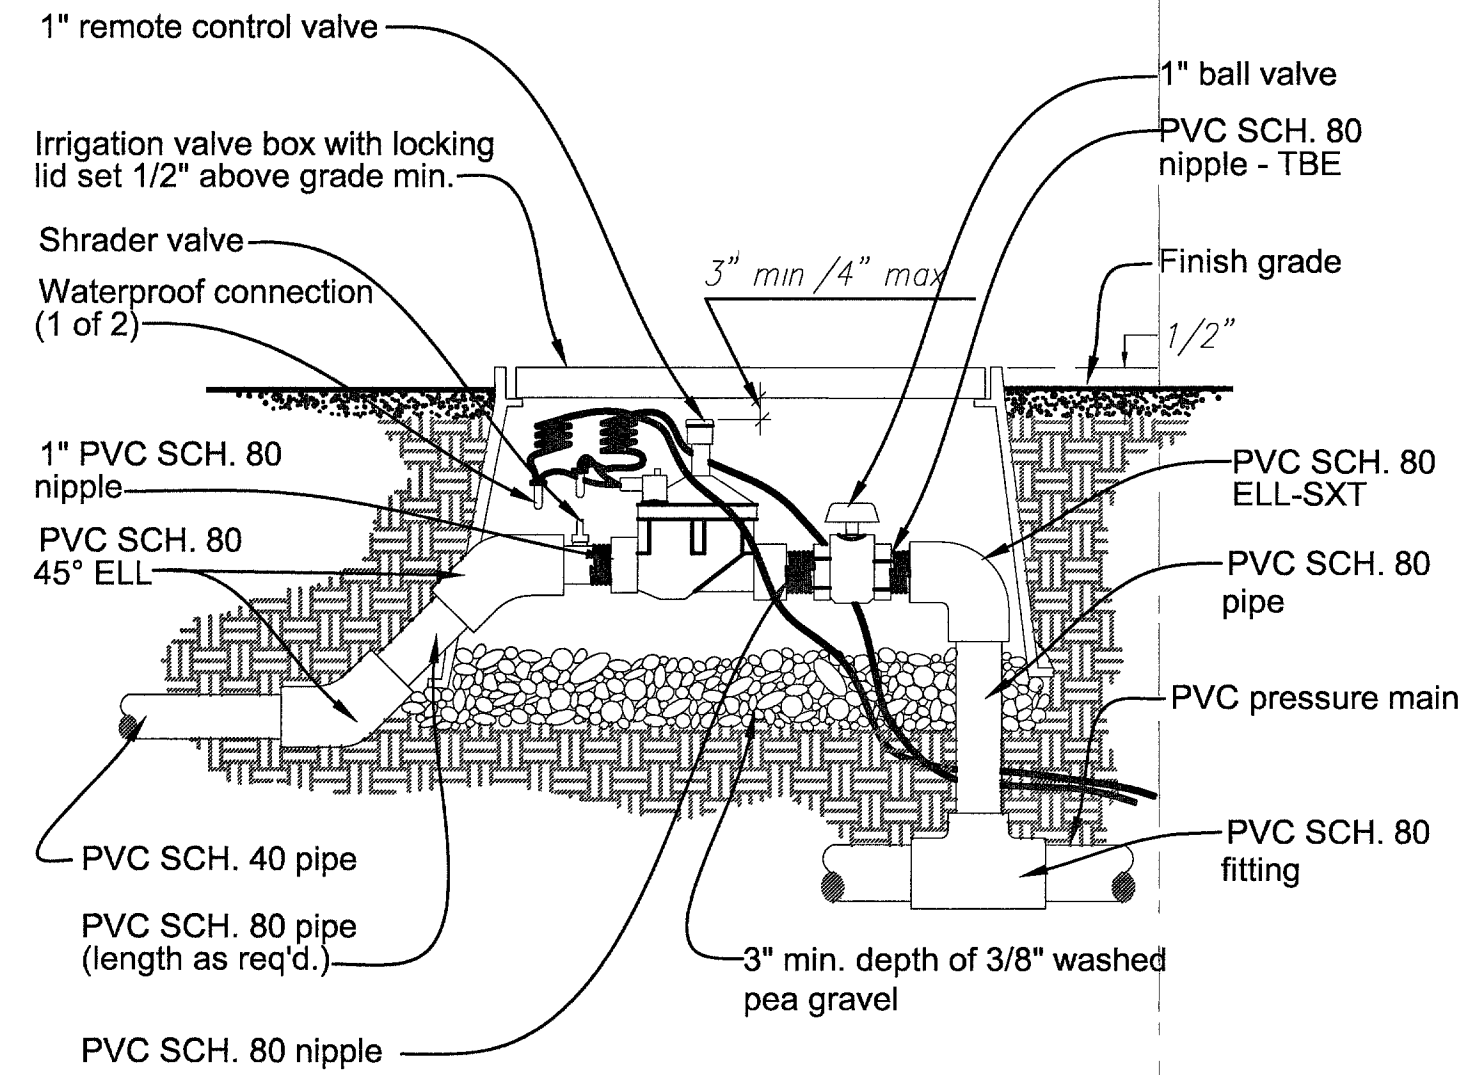

1 REMOTE CONTROL VALVE
N.T.S.

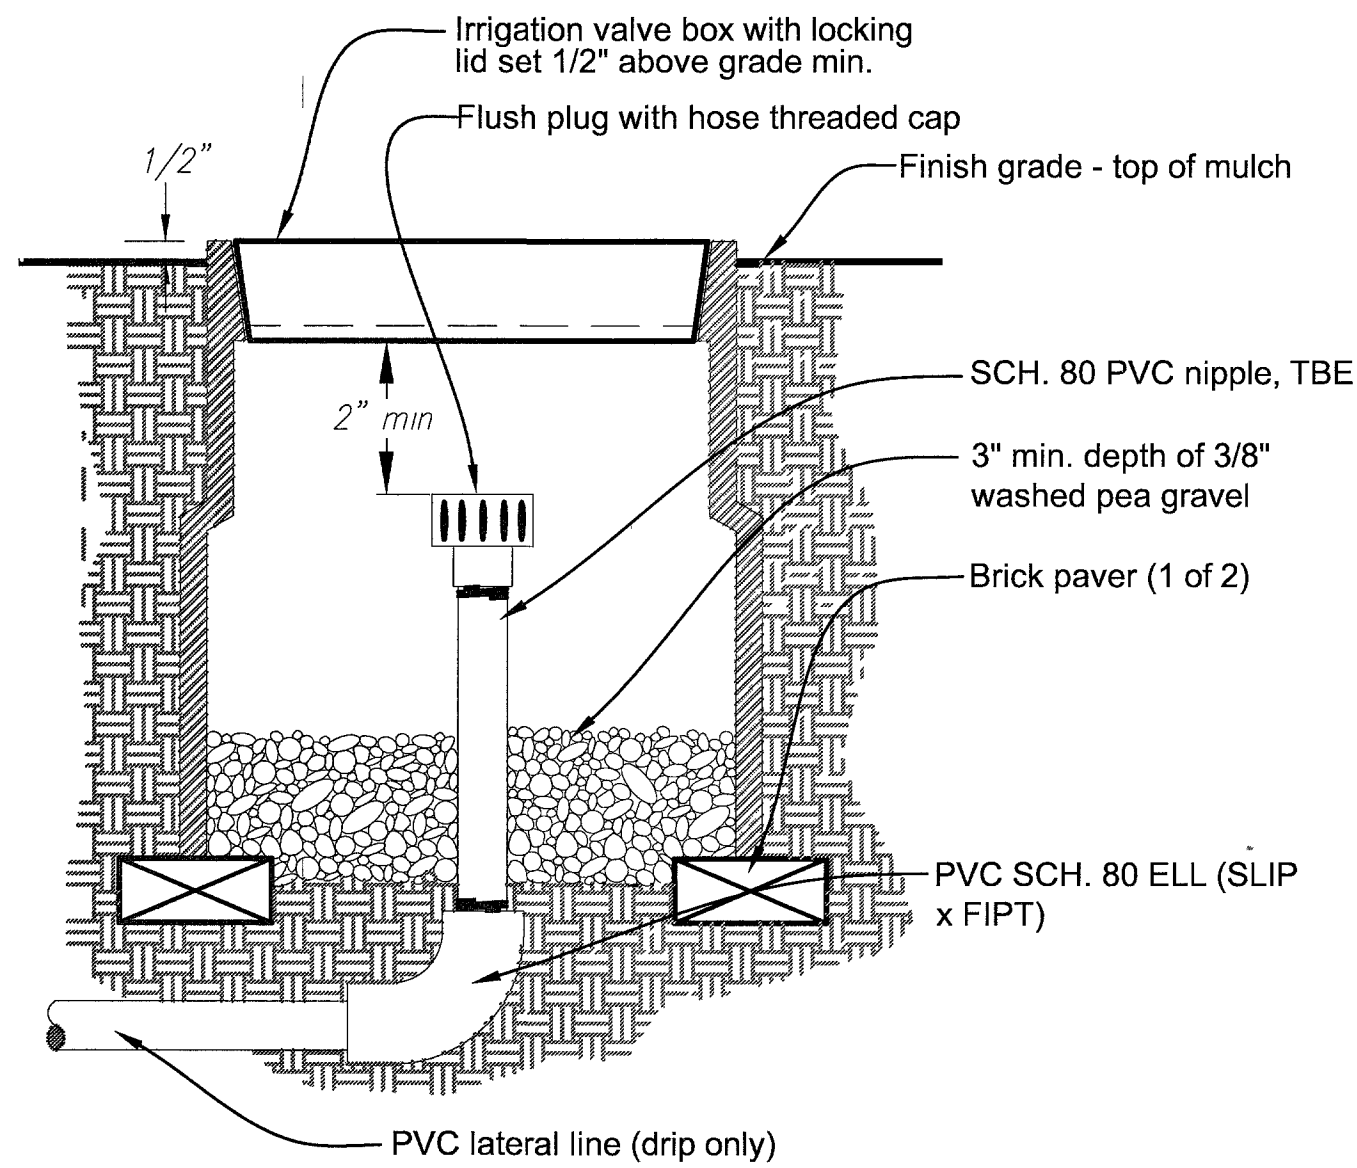


2 LATERAL END CAP
N.T.S.

PLANT EMITTER SCHEDULE

PLANT TYPE	COMMON NAME	FLOW PER OUTLET (GPH)	QTY. AND TYPE OF EMITTER	NUMBER OF OPEN OUTLETS PER EMITTER	TOTAL FLOW PER PLANT (GPH)
TREES	Texas Mountain Laurel	1 GPH	2 Multi-outlet	4	8
SHRUBS	'Compacta' Chihuahuan Sage	1 GPH	1 Single outlet	1	1
	'Regal Mist'	1 GPH	1 Single outlet	1	1
ACCENTS	Desert Spoon	1 GPH	1 Single outlet	1	1
	Red Yucca	1 GPH	1 Single outlet	1	1
GROUND COVER/	Ground Morning Glory	1 GPH	1 Single outlet	1	1
	Rosemary 'Collingwood Ingram'	0.5 GPH	1 Single outlet	0.5	0.5


- NOTES:
1. Refer to emitter details for installation instructions.
 2. Emitter schedule has been prepared based on mature plants peak season water requirements.
 3. Adjust irrigation watering times to accommodate soil type, plant maturity, exposure, and seasonal changes.

3 IRRIGATION EMITTER SCHEDULE
N.T.S.

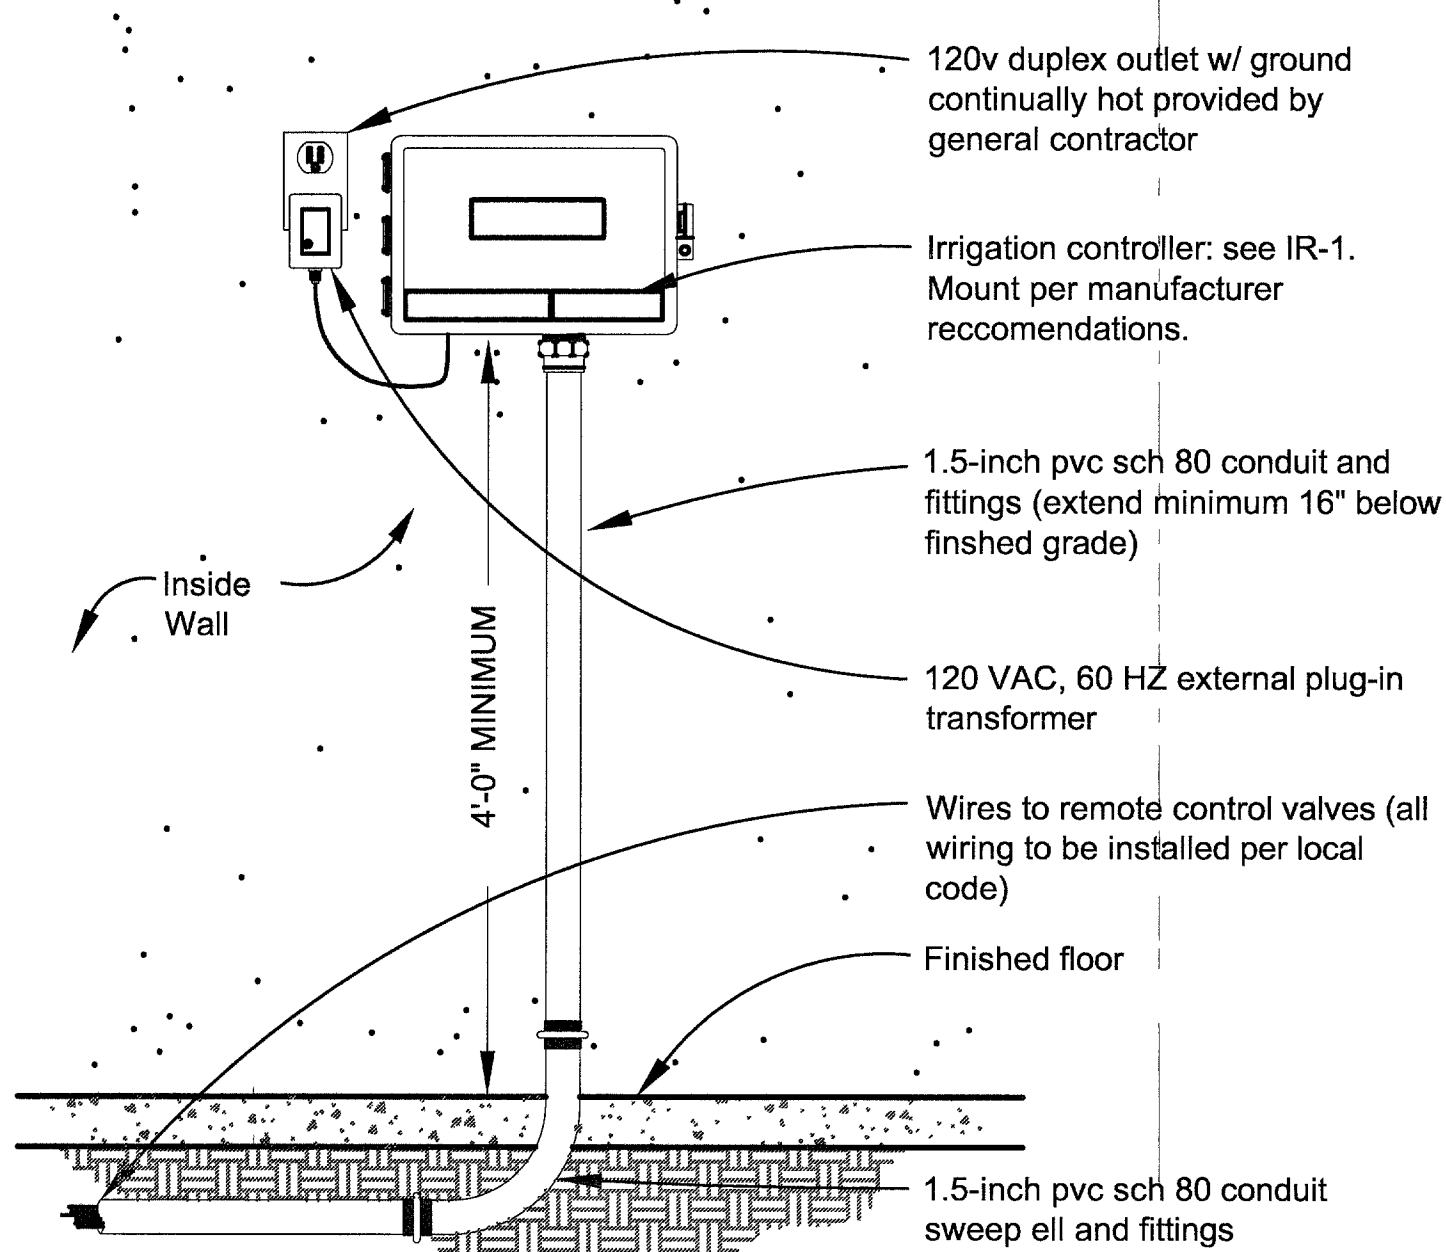

4 IRRIGATION CONTROLLER
N.T.S.

DO NOT SCALE DRAWINGS
CONTRACTOR TO VERIFY
ALL EXISTING CONDITIONS AND
DIMENSIONS-NOTIFY ARCHITECT
OF ANY DISCREPANCIES PRIOR
TO BEGINNING CONSTRUCTION

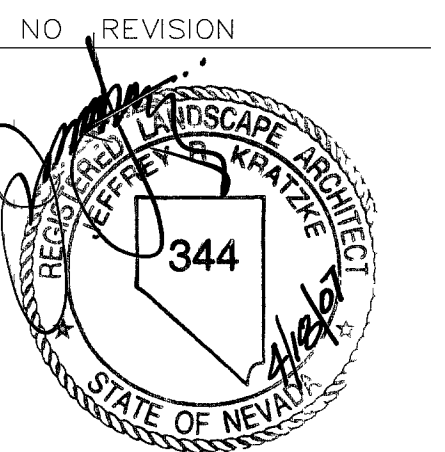

PROJECT NUMBER
050006
SHEET NUMBER

IR103

21 OF 21 SHEETS
CLV DRAWING NO.

10TV4878

#12248

102186