





GRAPHIC SCALE



(IN FEET)
1 inch = 50 ft.

VERTICAL SCALE= 1" = 5'

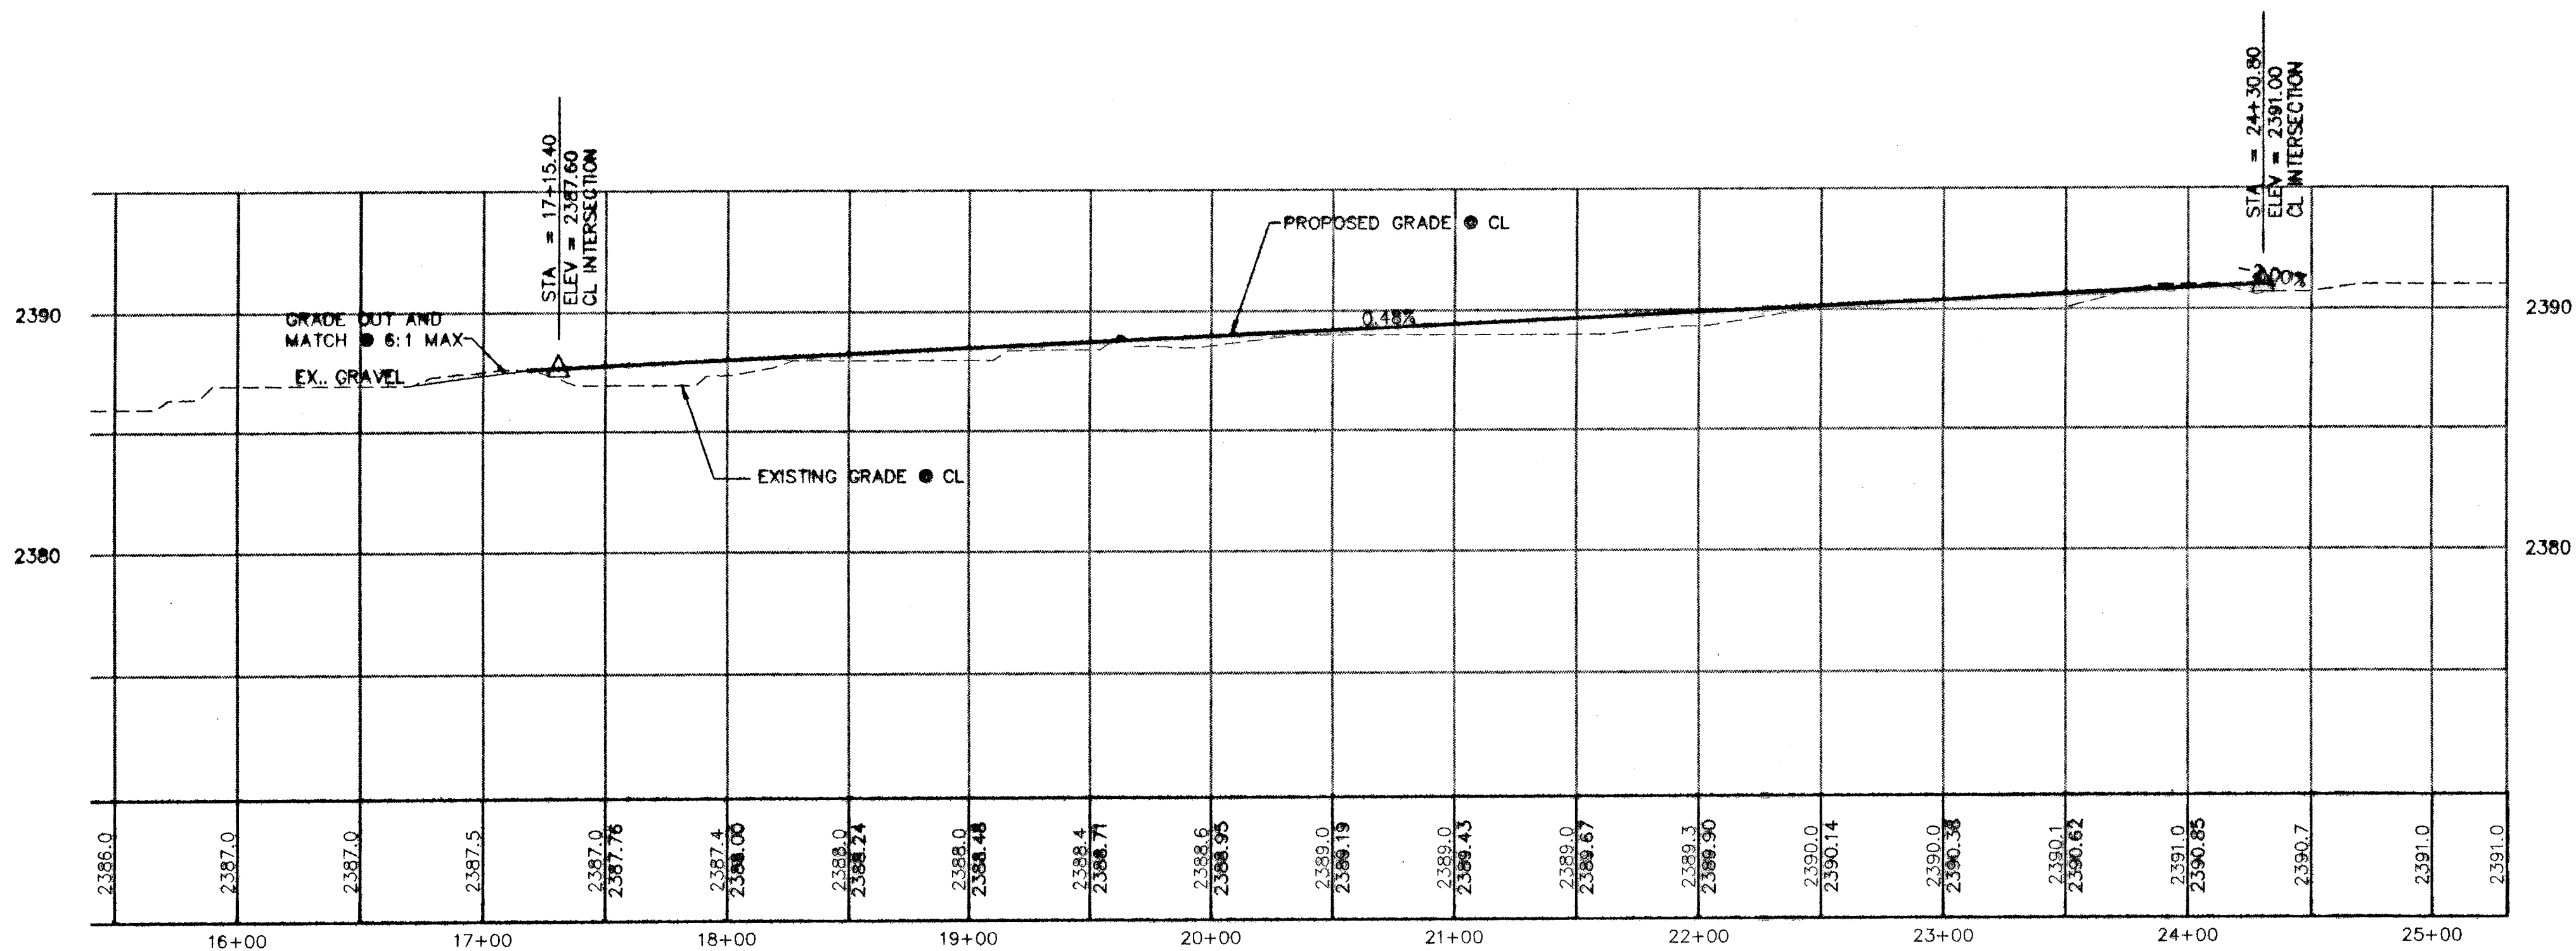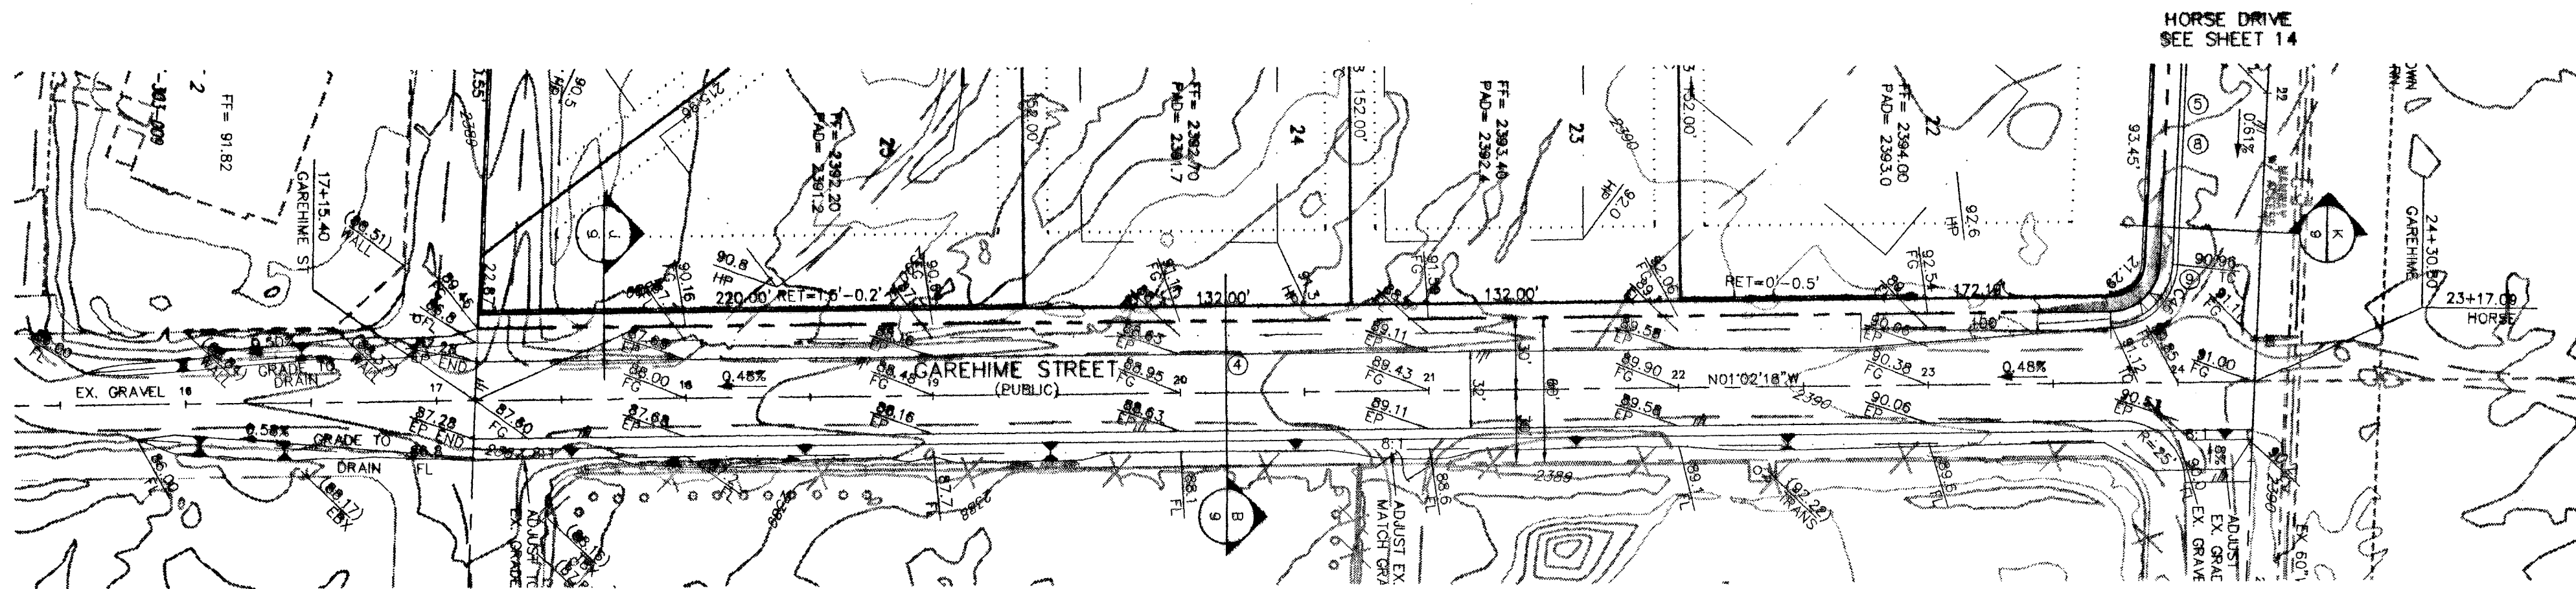

CONSTRUCT SIDEWALK RAMP
PER STD. DWG. 235, CASE 1

S/W RAMP DATA		
RAMP	A	B
C46	8	8

CONSTRUCTION NOTES

- CONSTRUCT 4" AC OVER 15" OF TYPE II AB
- CONSTRUCT 24" "L" TYPE CURB & GUTTER PER STD. DWG. NO. 216
- CONSTRUCT 4" CONCRETE SIDEWALK PER STD. DWG. NO. 234
- CONSTRUCT SIDEWALK RAMP PER STD. DWG. NO. 235, CASE 1

GAREHIME ST PUBLIC STREET

BENCHMARK

CLARK COUNTY VERTICAL CONTROL
RIVET AND SQUARE ALUMINUM PLATE IN TOP CENTER OF HEAD WALL
ON THE WEST SIDE OF US 95 NEAR MILE MARKER 91.5.
STATION 0C90
7N6
ELEVATION= 833.944 METERS (NAVD83)
2736.03 FEET

APPROVAL

CLARK COUNTY
DEPARTMENT OF DEVELOPMENT SERVICES

ACCEPTANCE OF PLANS FOR FILING

BY *Joe R. Gist* 9-2-03

ACCEPTANCE OF THESE PLANS
FOR FILING SHALL NOT BE CON-
SIDERED TO BE A PERMIT FOR
OR AN APPROVAL OF ANY VI-
OLATION OF ANY OF THE PRO-
VISIONS OF THE STATE OR
COUNTY LAWS AND/OR SPEC-
IFICATIONS. CLARK COUNTY
SHALL BE HELD FREE FROM
DAMAGES WHICH MAY RESULT
FROM THE CONSTRUCTION OF
THE IMPROVEMENTS FROM THE
ENGINEERING DESIGN DEPICTED
HEREIN.

NOTE: POWER POLES AND/OR
OTHER EXISTING FACILITIES NOT
IN THEIR PROPER LOCATION
BASED UPON PROPOSED IMPROVE-
MENTS SHOWN HEREON, WILL BE
RELOCATED AT NO EXPENSE TO
CLARK COUNTY.

NOTICE TO CONTRACTOR !


EXISTING UTILITY LOCATIONS SHOWN HEREON ARE APPROXIMATE
ONLY. IT SHALL BE THE CONTRACTOR'S RESPONSIBILITY TO
DETERMINE THE EXACT VERTICAL AND HORIZONTAL LOCATION
OF ALL EXISTING UNDERGROUND UTILITIES PRIOR TO COMMENCING
CONSTRUCTION. NO REPRESENTATION IS MADE THAT ALL EXISTING
UTILITIES ARE SHOWN HEREON. THE ENGINEER ASSUMES NO
RESPONSIBILITY FOR UTILITIES NOT SHOWN OR UTILITIES NOT
SHOWN IN THEIR PROPER LOCATION. 64508

AVOID CUTTING UNDERGROUND
UTILITIES. IT'S COSTLY.

**CALL
before you
Dig**

1-800-227-2600
UNDERGROUND SERVICE (USA)

AVOID HITTING OVERHEAD
POWER LINES. IT'S COSTLY.

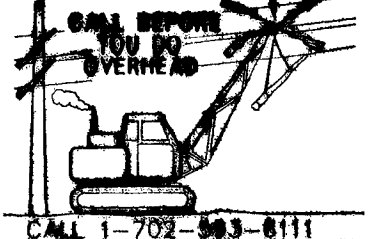

STREET PLAN & PROFILE
GAREHIME ST

STEEPLECHASE II
US HIGHWAY 95
CLARK COUNTY AKA Rainbow & Horse (Intersecting Road) SE Corner

TITLE	PROJECT
WORK ORDER NO. 020611	DESIGN BY TEAM 2
DATE: 5/7/03	SCALE: 1"=50'
CADFILE: RHSP3	SHEET: 15 OF 28 SHEETS
DWG NO. HTE # 03-10095	