


**LEGEND**

- INSTALL B-36 PULL BOX (24"x36"x24")
- EXISTING B-36 PULL BOX (24"x36"x24")
- INSTALL B-50 PULL BOX (13"x24"x24")
- EXISTING B-50 PULL BOX (13"x24"x24")
- INSTALL B-100 PULL BOX (24"x36"x24")
- EXISTING B-100 PULL BOX (24"x36"x24")
- INSTALL 1-200 CATV VAULT (30"x48"x36")
- EXISTING 1-200 CATV VAULT (30"x48"x36")
- INSTALL 1-400 CATV VAULT (36"x60"x36")
- EXISTING 1-400 CATV VAULT (36"x60"x36")
- INSTALL 1-600 CATV VAULT (48"x72"x36")
- EXISTING 1-600 CATV VAULT (48"x72"x36")
- INSTALL NEW CATV PEDESTAL
- EXISTING NEW CATV PEDESTAL
- R&R S/W SLAB(S)
- POTHOLE
- SIDEWALK/DIRT TRENCH INSTALL
- ASPHALT/STREET TRENCH INSTALL
- PROPOSED BORE
- EXISTING CATV CONDUIT(S)
- PROPOSED OVERHEAD FIBER OPTIC CABLE OR COAX INSTALL
- EXISTING OVERHEAD FIBER OPTIC CABLE OR COAX
- U.G. FIBER/COAX PULL
- RIGHT OF WAY LINE
- LOT/PROPERTY LINE
- EDGE OF PAVEMENT
- EXISTING NVE PULL BOX
- EXISTING TELCO PULL BOX
- EXISTING TELCO MANHOLE
- EXISTING TELCO POLE
- EXISTING NVE POLE
- EXISTING NVE TRANSMISSION POLE
- EXISTING JOINT POLE
- EXISTING JOINT POLE WITH TRANSFORMER
- POLE ANCHOR
- EXISTING NVE TRANSFORMER TRANSFORMER PAD
- SNWA TEST STATION
- COX POWER SUPPLY (49"x24"x52")
- INSTALL RHINO CABINET
- RISER POLE/QUADRANT DETAIL RISER OWNERSHIP NOTED
- RAILROAD
- EXISTING MANHOLE (SS),(SD)...ECT
- 1-in CONDUIT LATERAL
- STORMWATER ASSETS

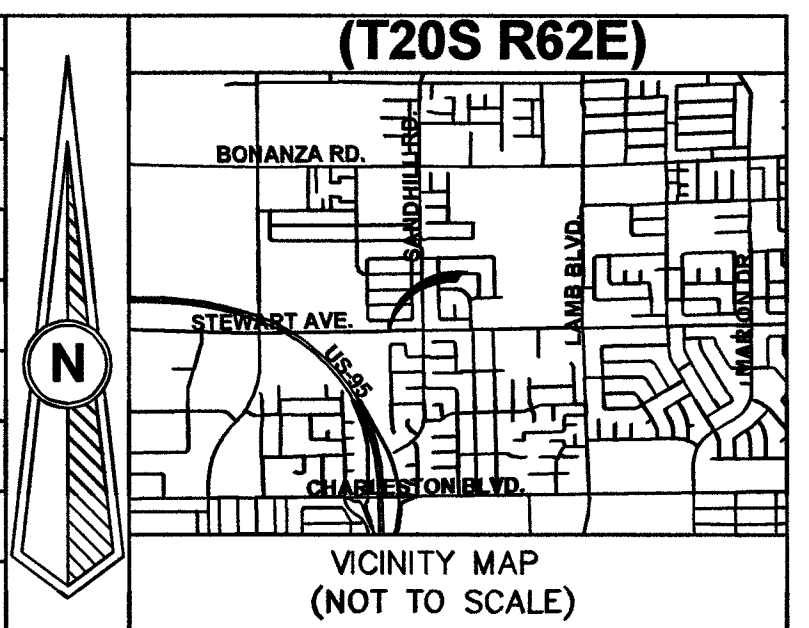

**REVISIONS**

REV	DESCRIPTION	DATE	BY
1			
2			
ALL CONSTRUCTION AND MATERIALS SHALL BE IN ACCORDANCE WITH THE "UNIFORM STANDARD SPECIFICATIONS FOR PUBLIC WORKS CONSTRUCTION OFF-SITE IMPROVEMENTS, CLARK COUNTY AREA NEVADA" LATEST ISSUE; THE "UNIFORM STANDARD DRAWINGS FOR PUBLIC WORKS CONSTRUCTION, CLARK COUNTY AREA NEVADA" LATEST ISSUE; AND OTHER APPLICABLE APPROVED STANDARDS ISSUED BY THE CONTROLLING AGENCY; ALL LOCAL CITY CODES AND ORDINANCES APPLICABLE.

**APPROVED FOR CONSTRUCTION**  
THIS APPROVAL IS FOR WORK IN CLV RM OR CLV EASEMENT ONLY. OBTAINING PERMISSION OR EASEMENT FOR WORK SHOWN IN PRIVATE PROPERTY IS THE RESPONSIBILITY OF THE UTILITY.

APPROVAL: [Signature] DATE: 9 5 18

PERMIT # 142449\_OB1  
DRAWN BY: [Name]  
DATE: 7-30-18  
SCALE: 1:20  
PROJECT # 405201800000142449  
TECH # 702-545-1711  
APPROVED BY: DAN RISSO

**COX**  
1700 VEGAS DRIVE  
LAS VEGAS, NEVADA 89106  
PHONE: (702) 545-1000  
FAX: (702) 545-2000

CITY/ENTITY: CITY OF LAS VEGAS  
333 N. RANCHO DRIVE  
LAS VEGAS, NEVADA 89106  
(702) 229-6885

PROJECT LOCATION: STEWART AVE & COAST DR OB1

SUB-CONTRACTOR: THE BORING COMPANY

ENTITY NOTES:

SHEET No: 1  
SHEET 1 OF 1

**DISCLAIMER NOTE**  
UTILITY LOCATIONS SHOWN HEREON ARE APPROXIMATE ONLY. IT SHALL BE THE CONTRACTOR'S RESPONSIBILITY TO DETERMINE THE EXACT HORIZONTAL AND VERTICAL LOCATION OF ALL EXISTING UNDERGROUND AND OVERHEAD UTILITIES PRIOR TO COMMENCING CONSTRUCTION. NO REPRESENTATION IS MADE THAT ALL EXISTING UTILITIES ARE SHOWN HEREON. THE ENGINEER ASSUMES NO RESPONSIBILITY FOR UTILITIES NOT SHOWN OR UTILITIES NOT SHOWN IN THEIR PROPER LOCATIONS.

AVOID CUTTING UNDERGROUND UTILITY LINES. IT'S COSTLY.  
CALL BEFORE YOU DIG OR 1-800-227-2600 UNDERGROUND SERVICE (USA)

AVOID OVERHEAD POWER LINE CONTACT.  
CALL BEFORE YOU OVERHEAD  
1-702-227-2929 NEVADA POWER ENVIRONMENT AND SAFETY SERVICE DEPARTMENT

TOTAL BORE	0'
TOTAL DIRT TRENCH	0'
TOTAL ASPHALT TRENCH	42'
TOTAL TRENCH	42'
TOTAL S/W PANELS	4
TOTAL LINEAR FOOTAGE	20'

8/16/18  
L18-01625  
TrueNet# 12799