
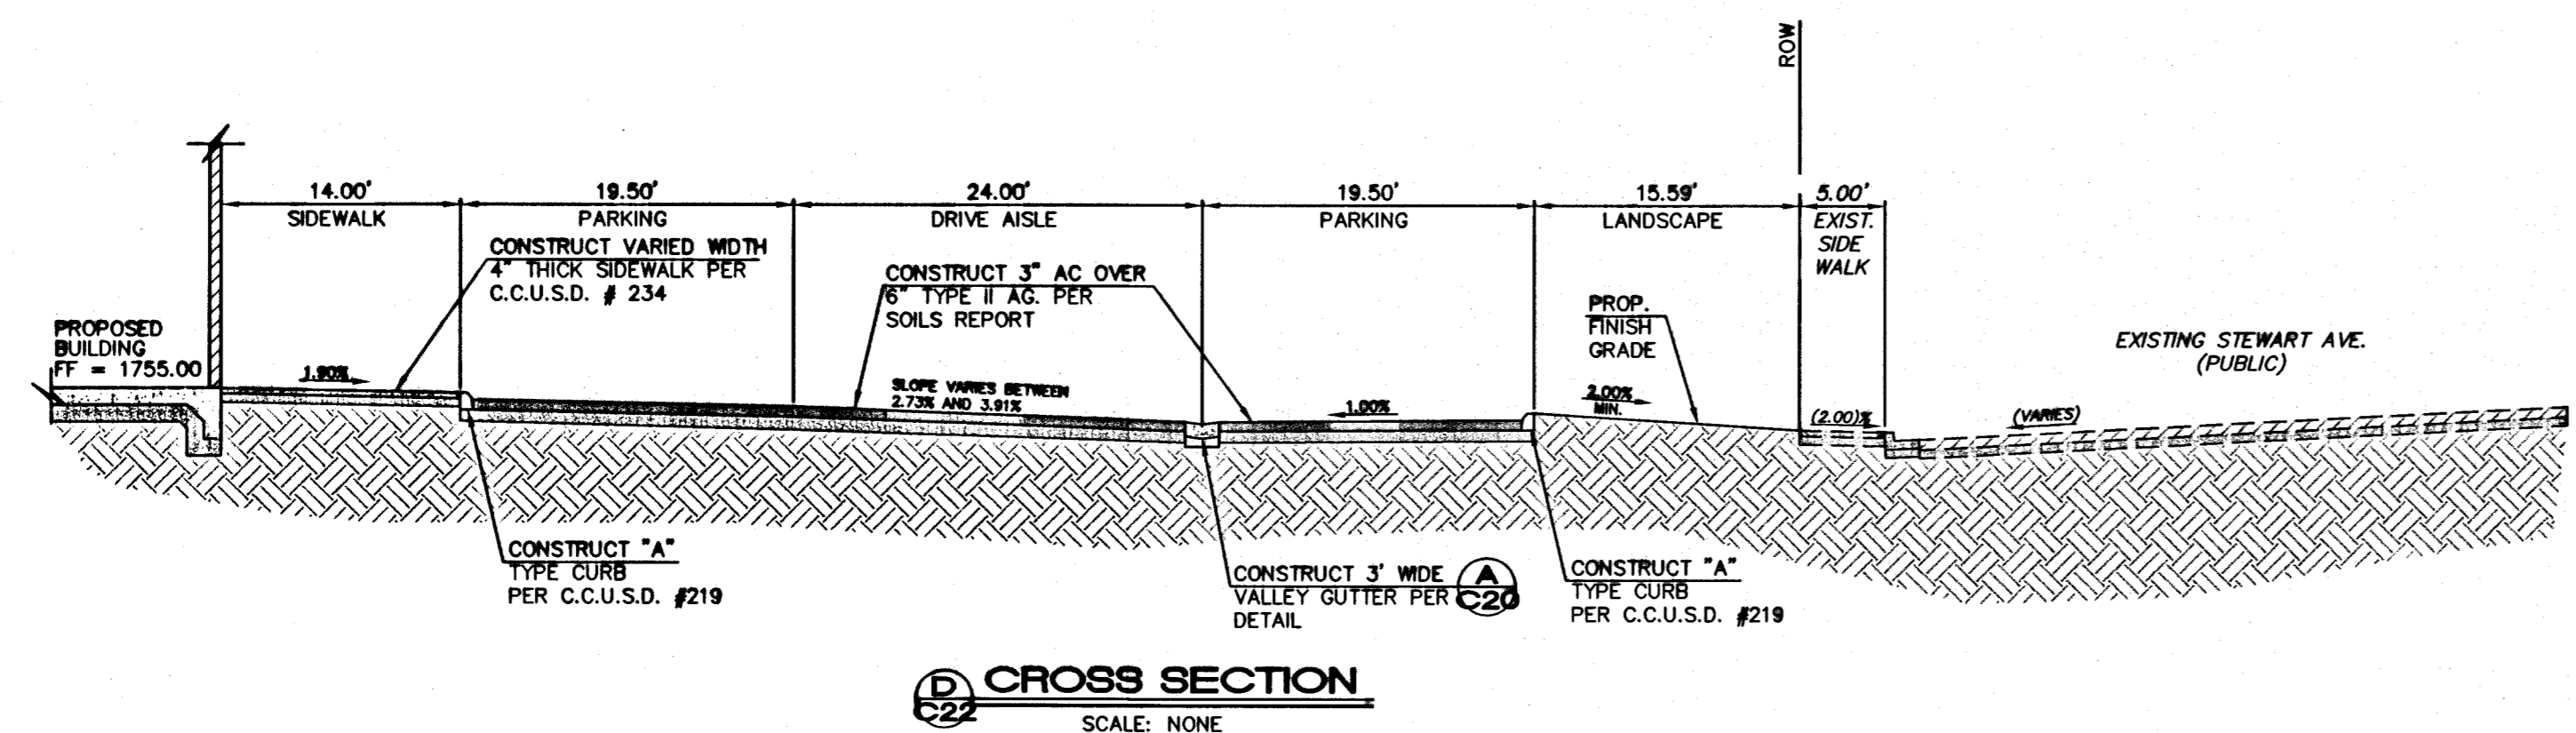
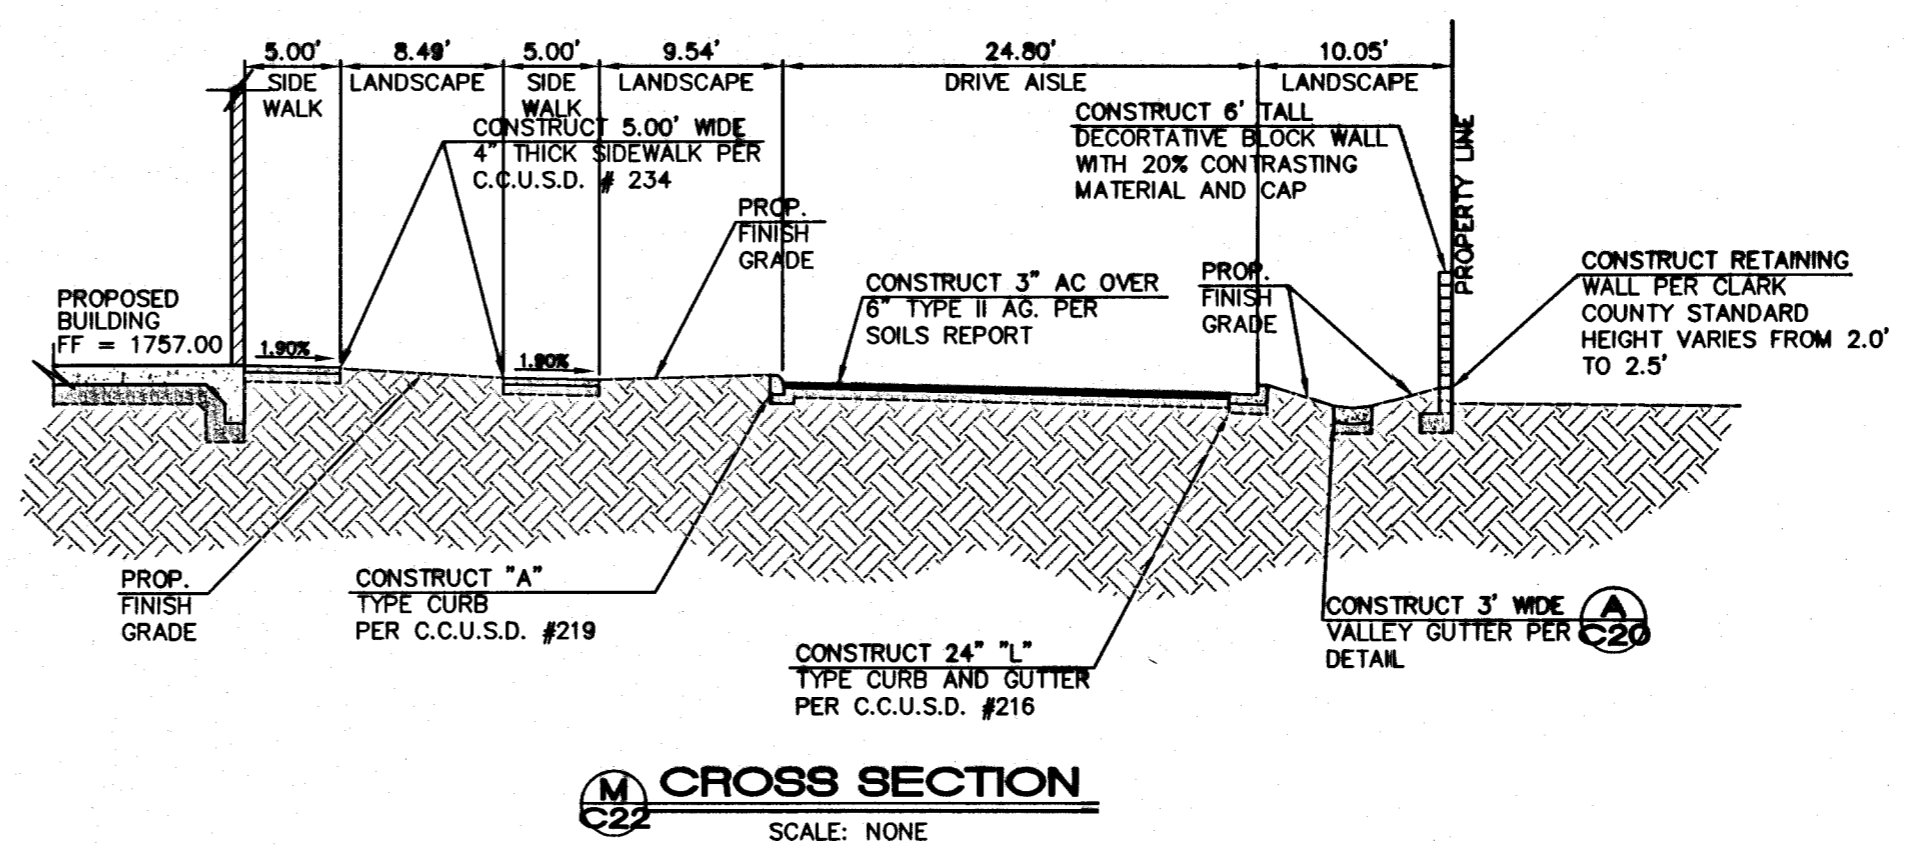
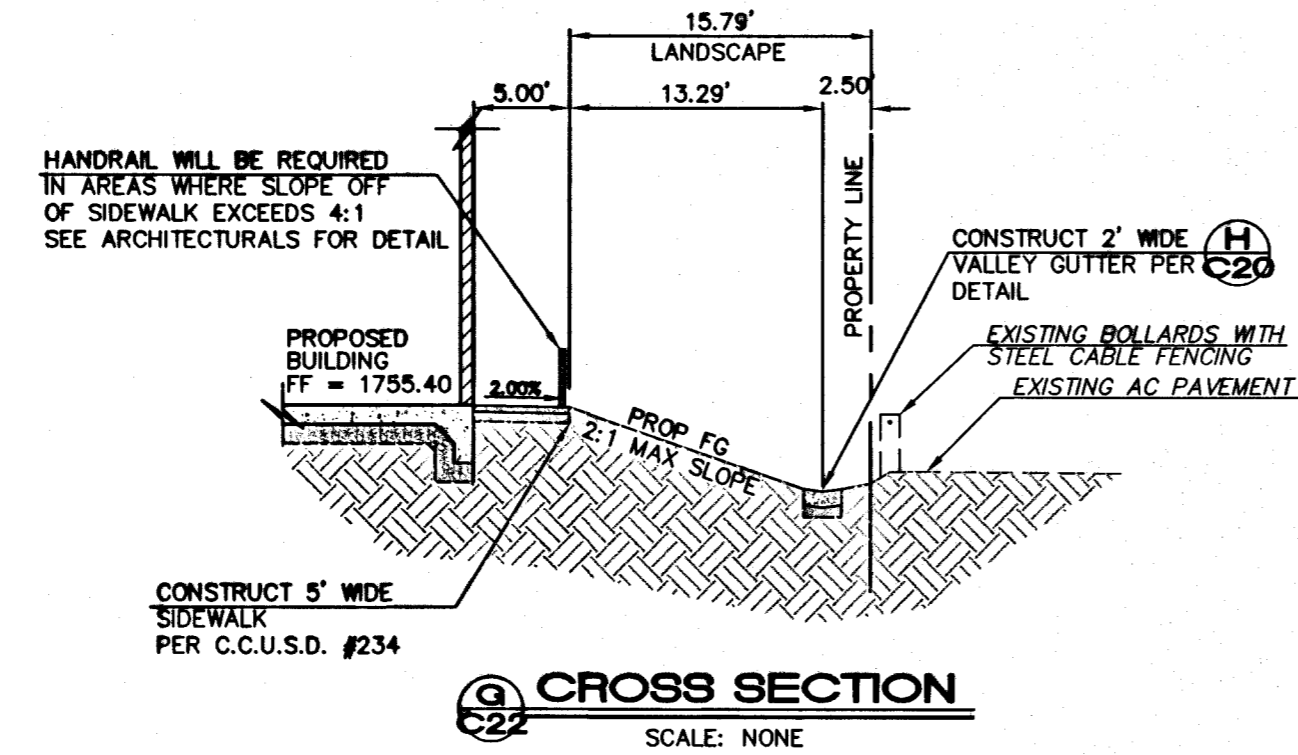
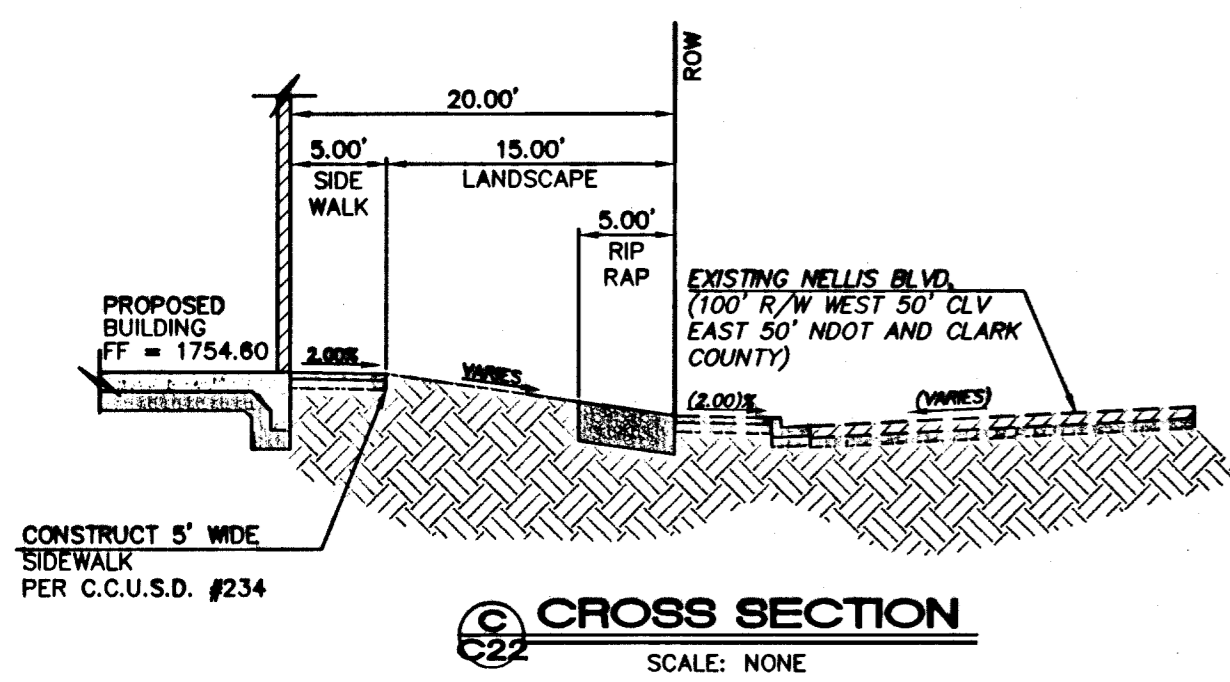
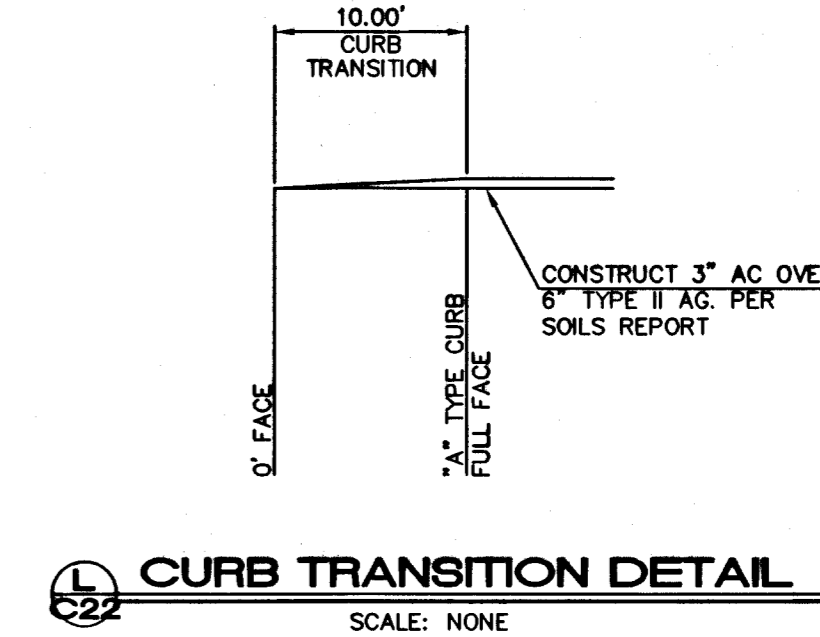
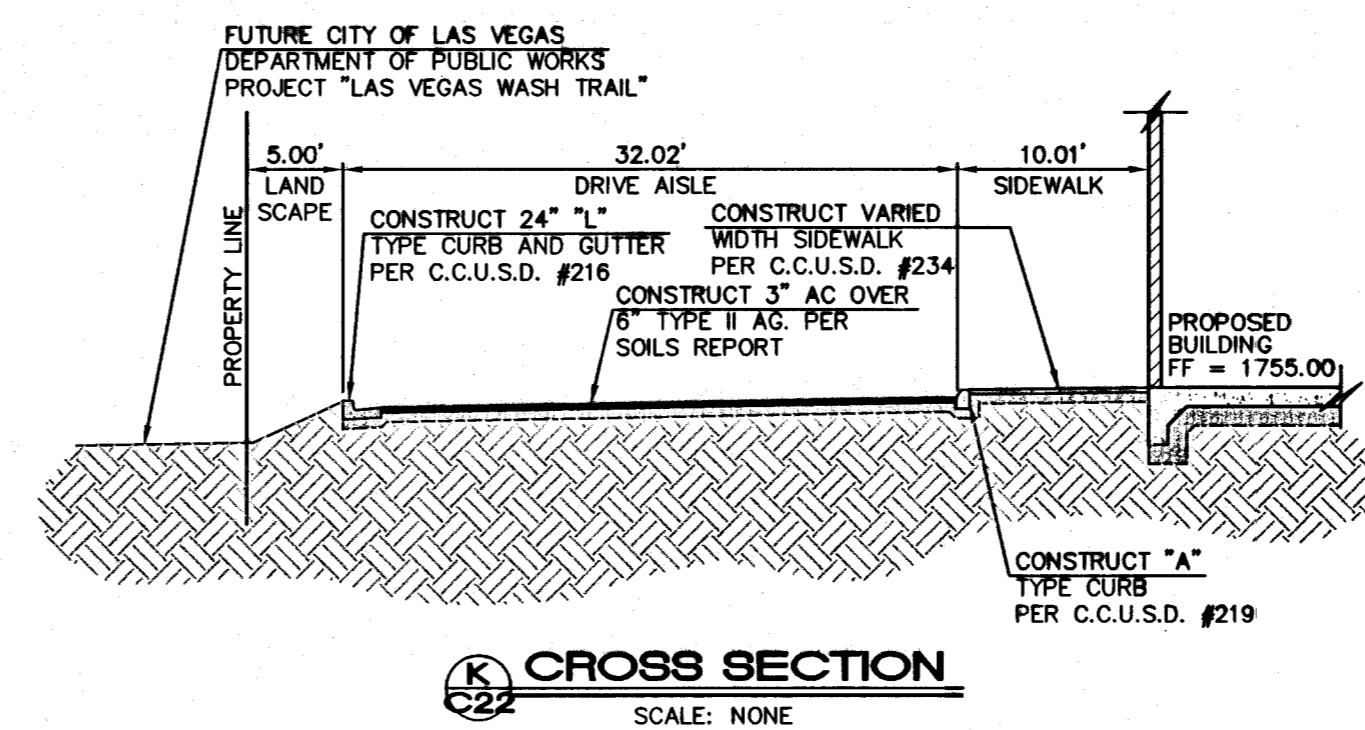
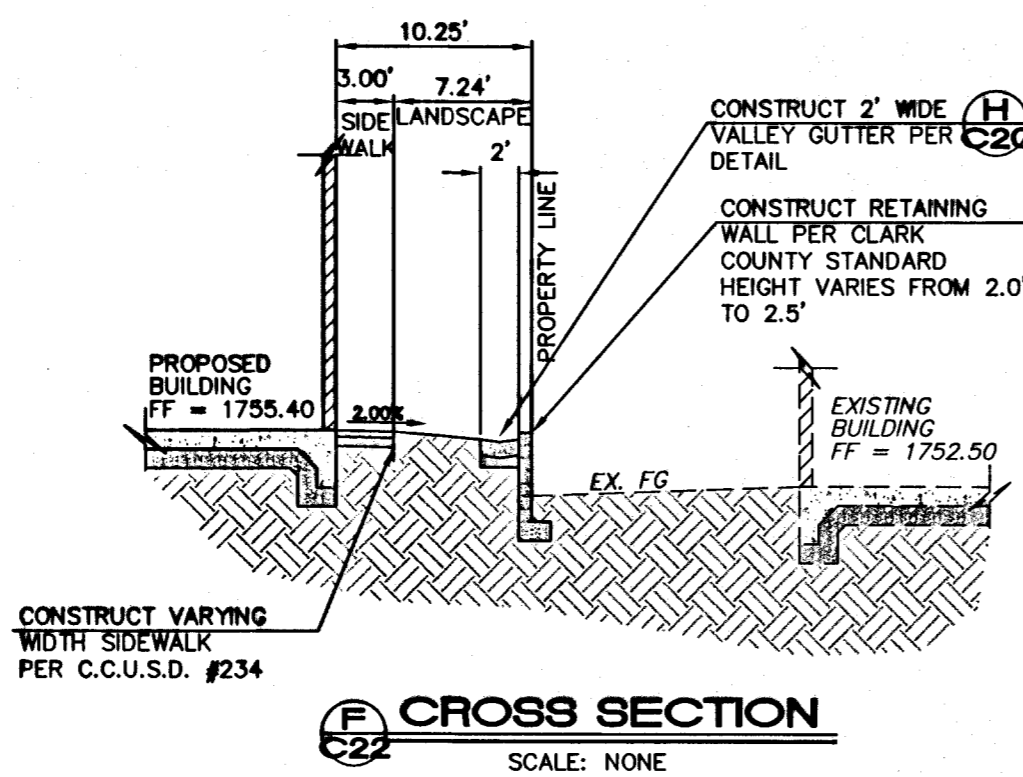
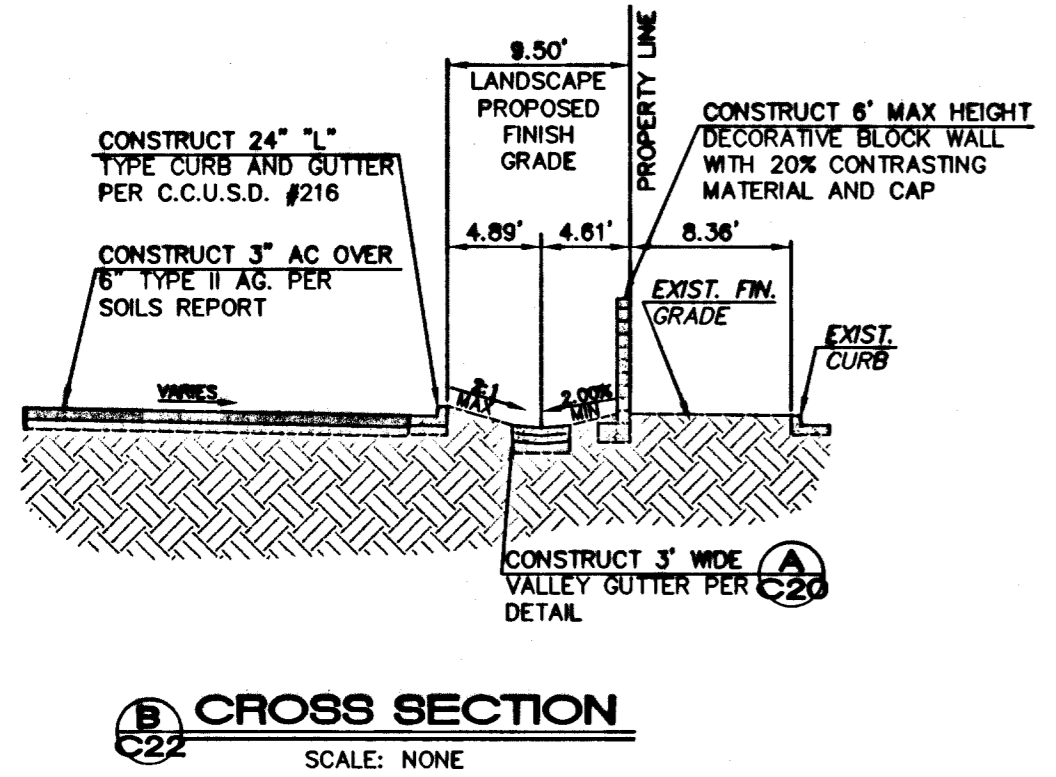
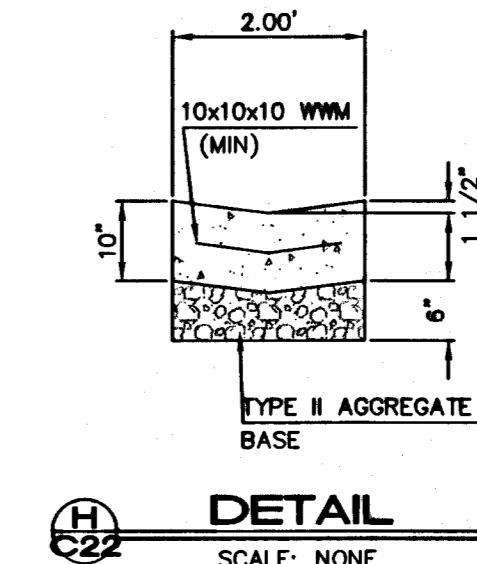
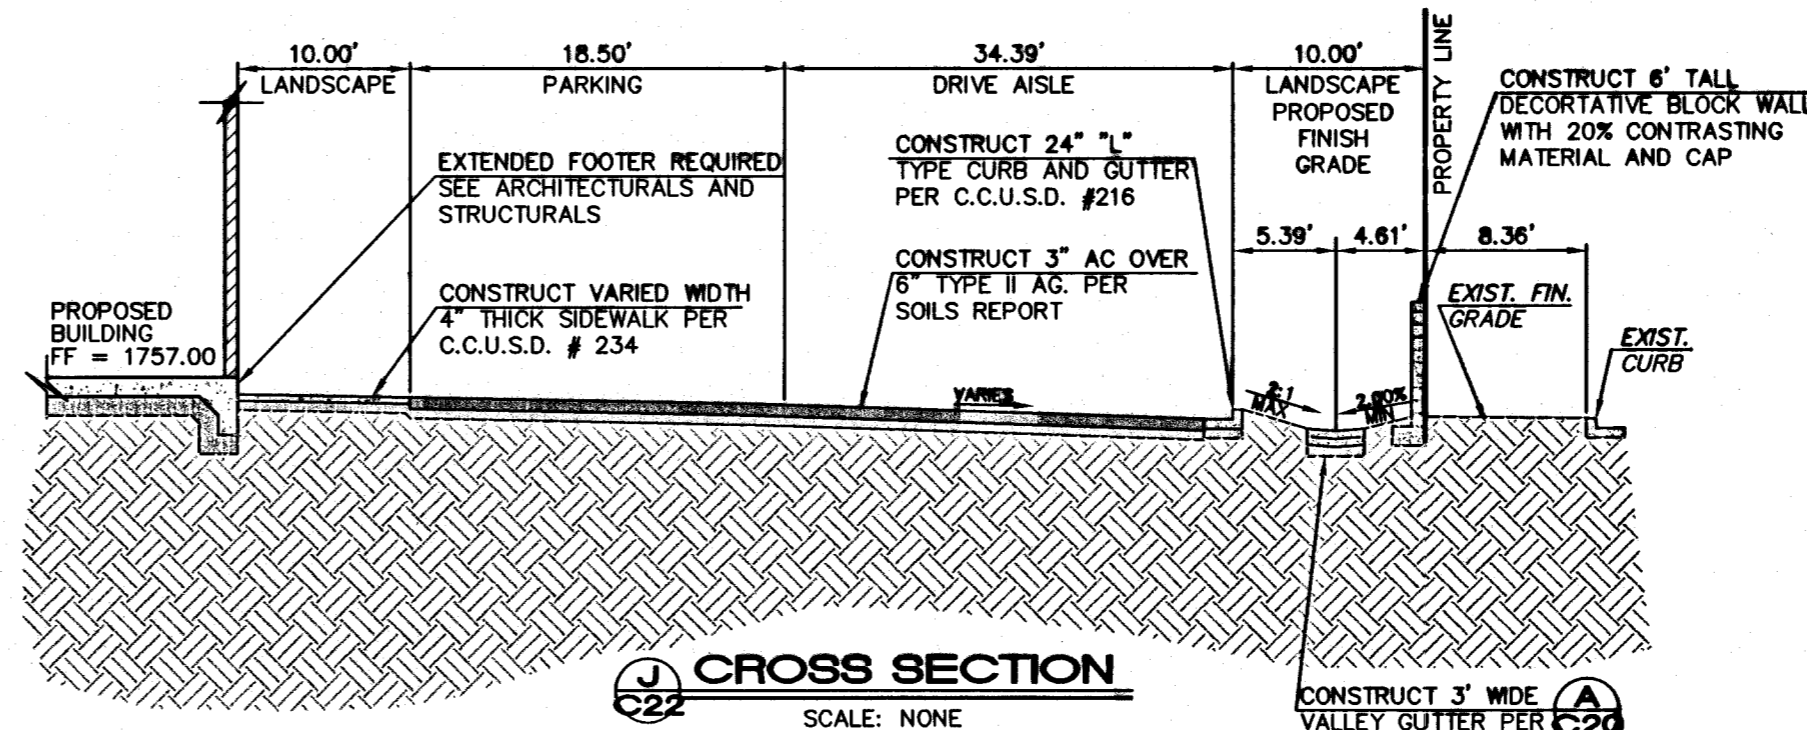
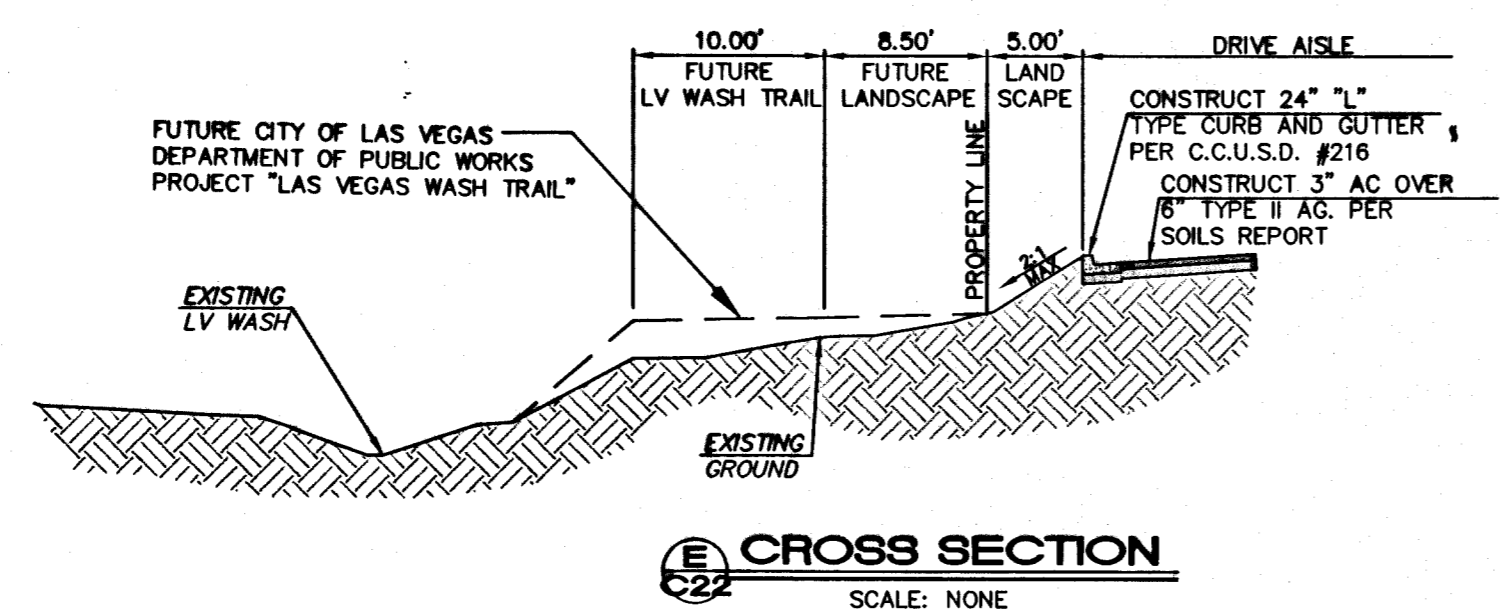


REV.	DATE	DESCRIPTION	BY	APP'D

SHEET	C22	OF	26
SCALE	N/A	HORIZ	N/A
VERT	N/A	JOB NO.	J73093

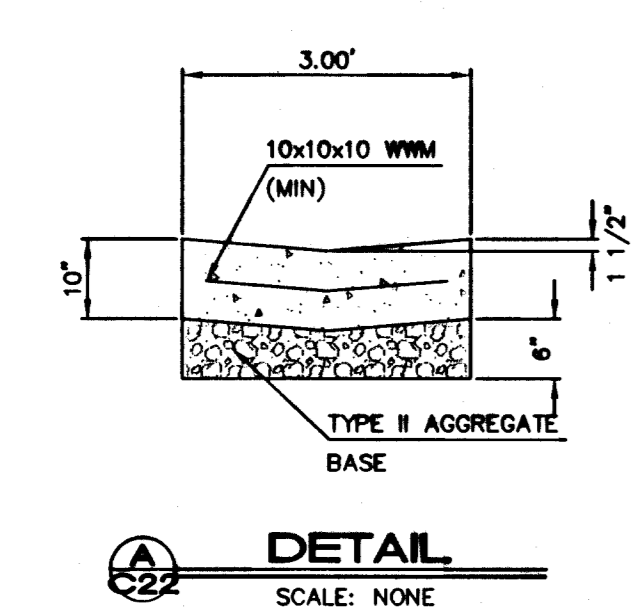

UTILITY NOTE

UTILITY LOCATIONS SHOWN HEREON ARE APPROXIMATE ONLY. IT SHALL BE THE CONTRACTOR'S RESPONSIBILITY TO DETERMINE THE EXACT HORIZONTAL AND VERTICAL LOCATION OF ALL EXISTING UNDERGROUND UTILITIES PRIOR TO COMMENCING CONSTRUCTION. NO REPRESENTATION IS MADE THAT ALL EXISTING UTILITIES ARE SHOWN HEREON. THE ENGINEER ASSUMES NO RESPONSIBILITY FOR UTILITIES NOT SHOWN OR UTILITIES NOT SHOWN IN THEIR PROPER LOCATION.

AVOID CUTTING UNDERGROUND UTILITY LINES. IT'S COSTLY.
Call before you Dig
1-800-227-2600
UNDERGROUND SERVICE (USA)

AVOID HITTING OVERHEAD POWER LINES. IT'S COSTLY.
1-CALL BEFORE YOU DIG OVERHEAD
CALL 1-702-227-2928

CALL BEFORE YOU DO UNDERGROUND
Call before you UnderGround
1-702-485-7511
CLARK COUNTY TRAFFIC DIVISION
1-702-228-8611
LAS VEGAS AREA COMPUTORIZED TRAFFIC SYSTEM

PROFESSIONAL ENGINEER - STATE OF NEVADA
ROBERT GELU
EXP. 6-30-09
CIVIL
No. 17741
9-16-07
CWA # 107Y4960