


**A1** INTERIOR ELEVATION  
GAME ROOM 130  
1/4" = 1'-0"

**A2** INTERIOR ELEVATION  
GAME ROOM 130  
1/4" = 1'-0"

**A3** INTERIOR ELEVATION  
GAME ROOM 130  
1/4" = 1'-0"

**A5** INTERIOR ELEVATION  
GAME ROOM 130  
1/4" = 1'-0"

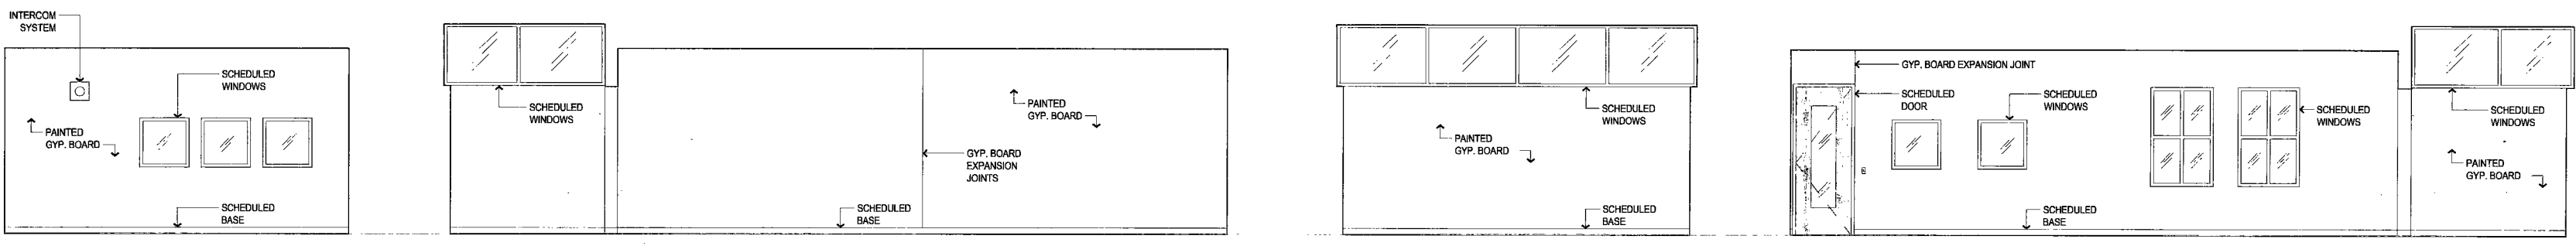


**B1** INTERIOR ELEVATION  
LIBRARY 131  
1/4" = 1'-0"

**B2** INTERIOR ELEVATION  
LIBRARY 131  
1/4" = 1'-0"

**B4** INTERIOR ELEVATION  
LIBRARY 131  
1/4" = 1'-0"

**B5** INTERIOR ELEVATION  
LIBRARY 131  
1/4" = 1'-0"

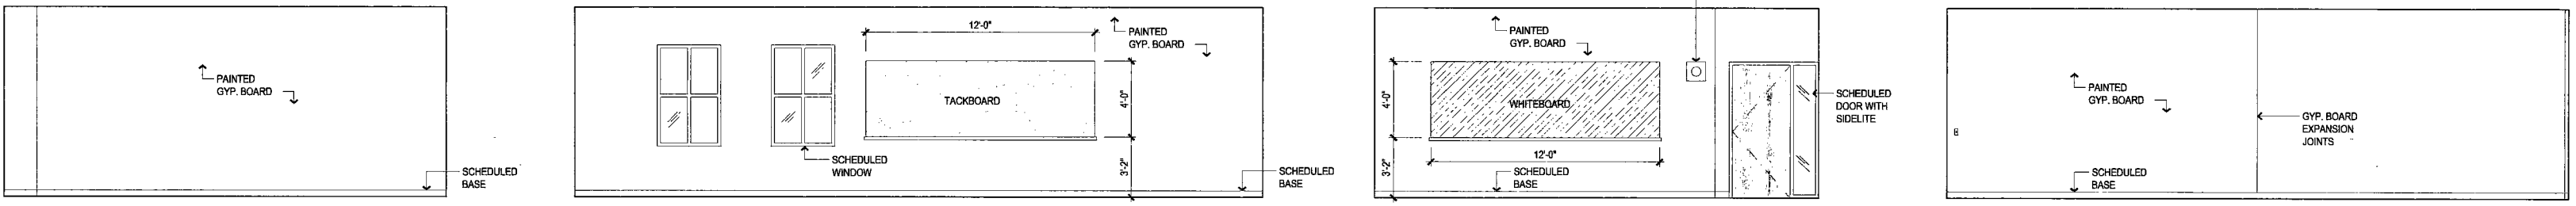


**C1** INTERIOR ELEVATION  
CLASSROOM 202  
1/4" = 1'-0"

**C2** INTERIOR ELEVATION  
CLASSROOM 202  
1/4" = 1'-0"

**C4** INTERIOR ELEVATION  
CLASSROOM 202  
1/4" = 1'-0"

**C5** INTERIOR ELEVATION  
CLASSROOM 202  
1/4" = 1'-0"

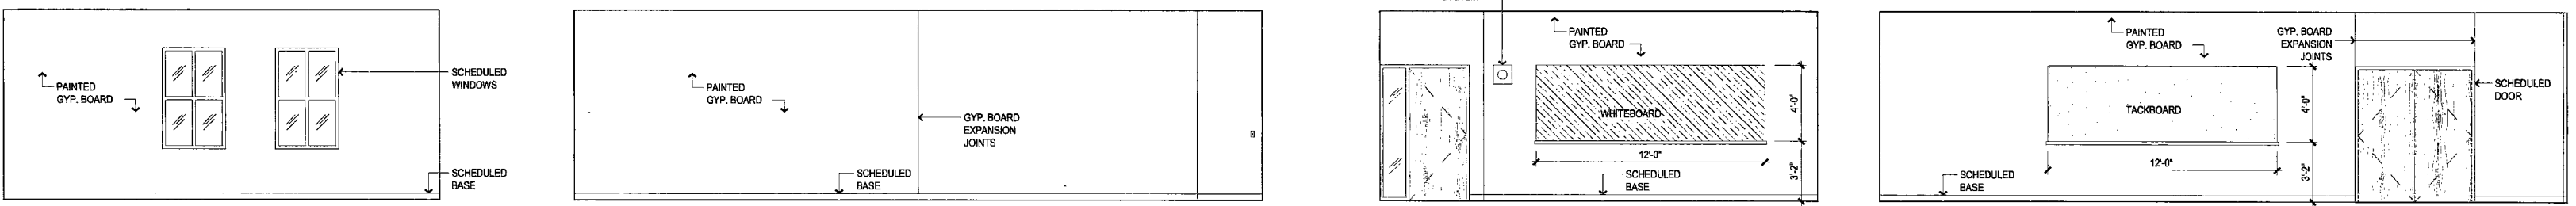


**D1** INTERIOR ELEVATION  
CLASSROOM 203  
1/4" = 1'-0"

**D2** INTERIOR ELEVATION  
CLASSROOM 203  
1/4" = 1'-0"

**D4** INTERIOR ELEVATION  
CLASSROOM 203  
1/4" = 1'-0"

**D5** INTERIOR ELEVATION  
CLASSROOM 203  
1/4" = 1'-0"

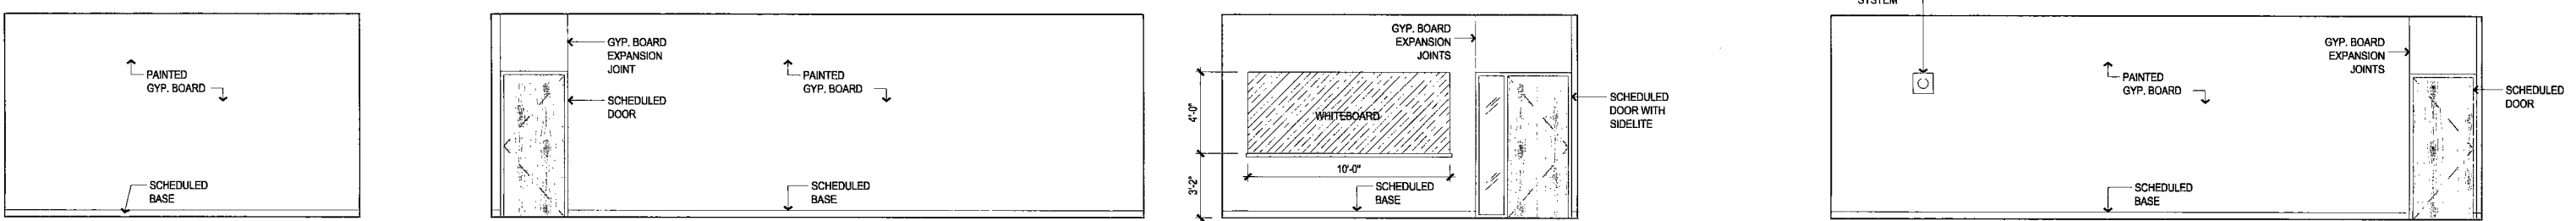

**E1** INTERIOR ELEVATION  
COMPUTER ROOM 207  
1/4" = 1'-0"

**E2** INTERIOR ELEVATION  
COMPUTER ROOM 207  
1/4" = 1'-0"

**E3** INTERIOR ELEVATION  
COMPUTER ROOM 207  
1/4" = 1'-0"

**E5** INTERIOR ELEVATION  
COMPUTER ROOM 207  
1/4" = 1'-0"

REVISIONS

DATE

DESCRIPTION

**Dekker Perich Sabatini**  
architecture  
interior  
planning  
engineering

6860 Bermuda Road,  
Suite 100  
Las Vegas, Nevada 89119  
702.436.1006  
fax 436.1050  
info@dpadesign.org

STUPAK COMMUNITY CENTER  
250 WEST BOSTON AVENUE  
LAS VEGAS, NEVADA 89102  
INTERIOR ELEVATIONS



9.3.07

OWNER: CITY OF LAS VEGAS  
DEPARTMENT OF PUBLIC WORKS  
ARCHITECTURAL SERVICES

400 EAST STEWART AVENUE  
LAS VEGAS, NEVADA 89101  
PHONE: (702) 228-5533  
FAX: (702) 228-5846  
TDD: (702) 384-9108

DESIGNER: EPS

DATE: 06.03.07

SCALE:

PROJECT NO: 06.15341.25

DRAWING NO: 650.39-2

GEC JAN 09 2008

PLANS APPROVED  
ARCHITECTURAL  
Building & Safety Dept.  
City of Las Vegas

Does Not Include: Electrical, Plumbing,  
Mechanical, Structural or Civil-Size  
Improvements. Make No Change  
Without Approval. Plan is  
Not a Permit to Violate Any Ordinance

A772

119821