


REV	DATE	BY	REVISION


PLASTER DEVELOPEMENT
CITY OF LAS VEGAS

vtm nevada

CONSULTING ENGINEERS - PLANNERS
2300 PASEO DEL PRADO BUILDING A SUITE 100
LAS VEGAS, NEVADA 89102 PHONE (702) 873-7550

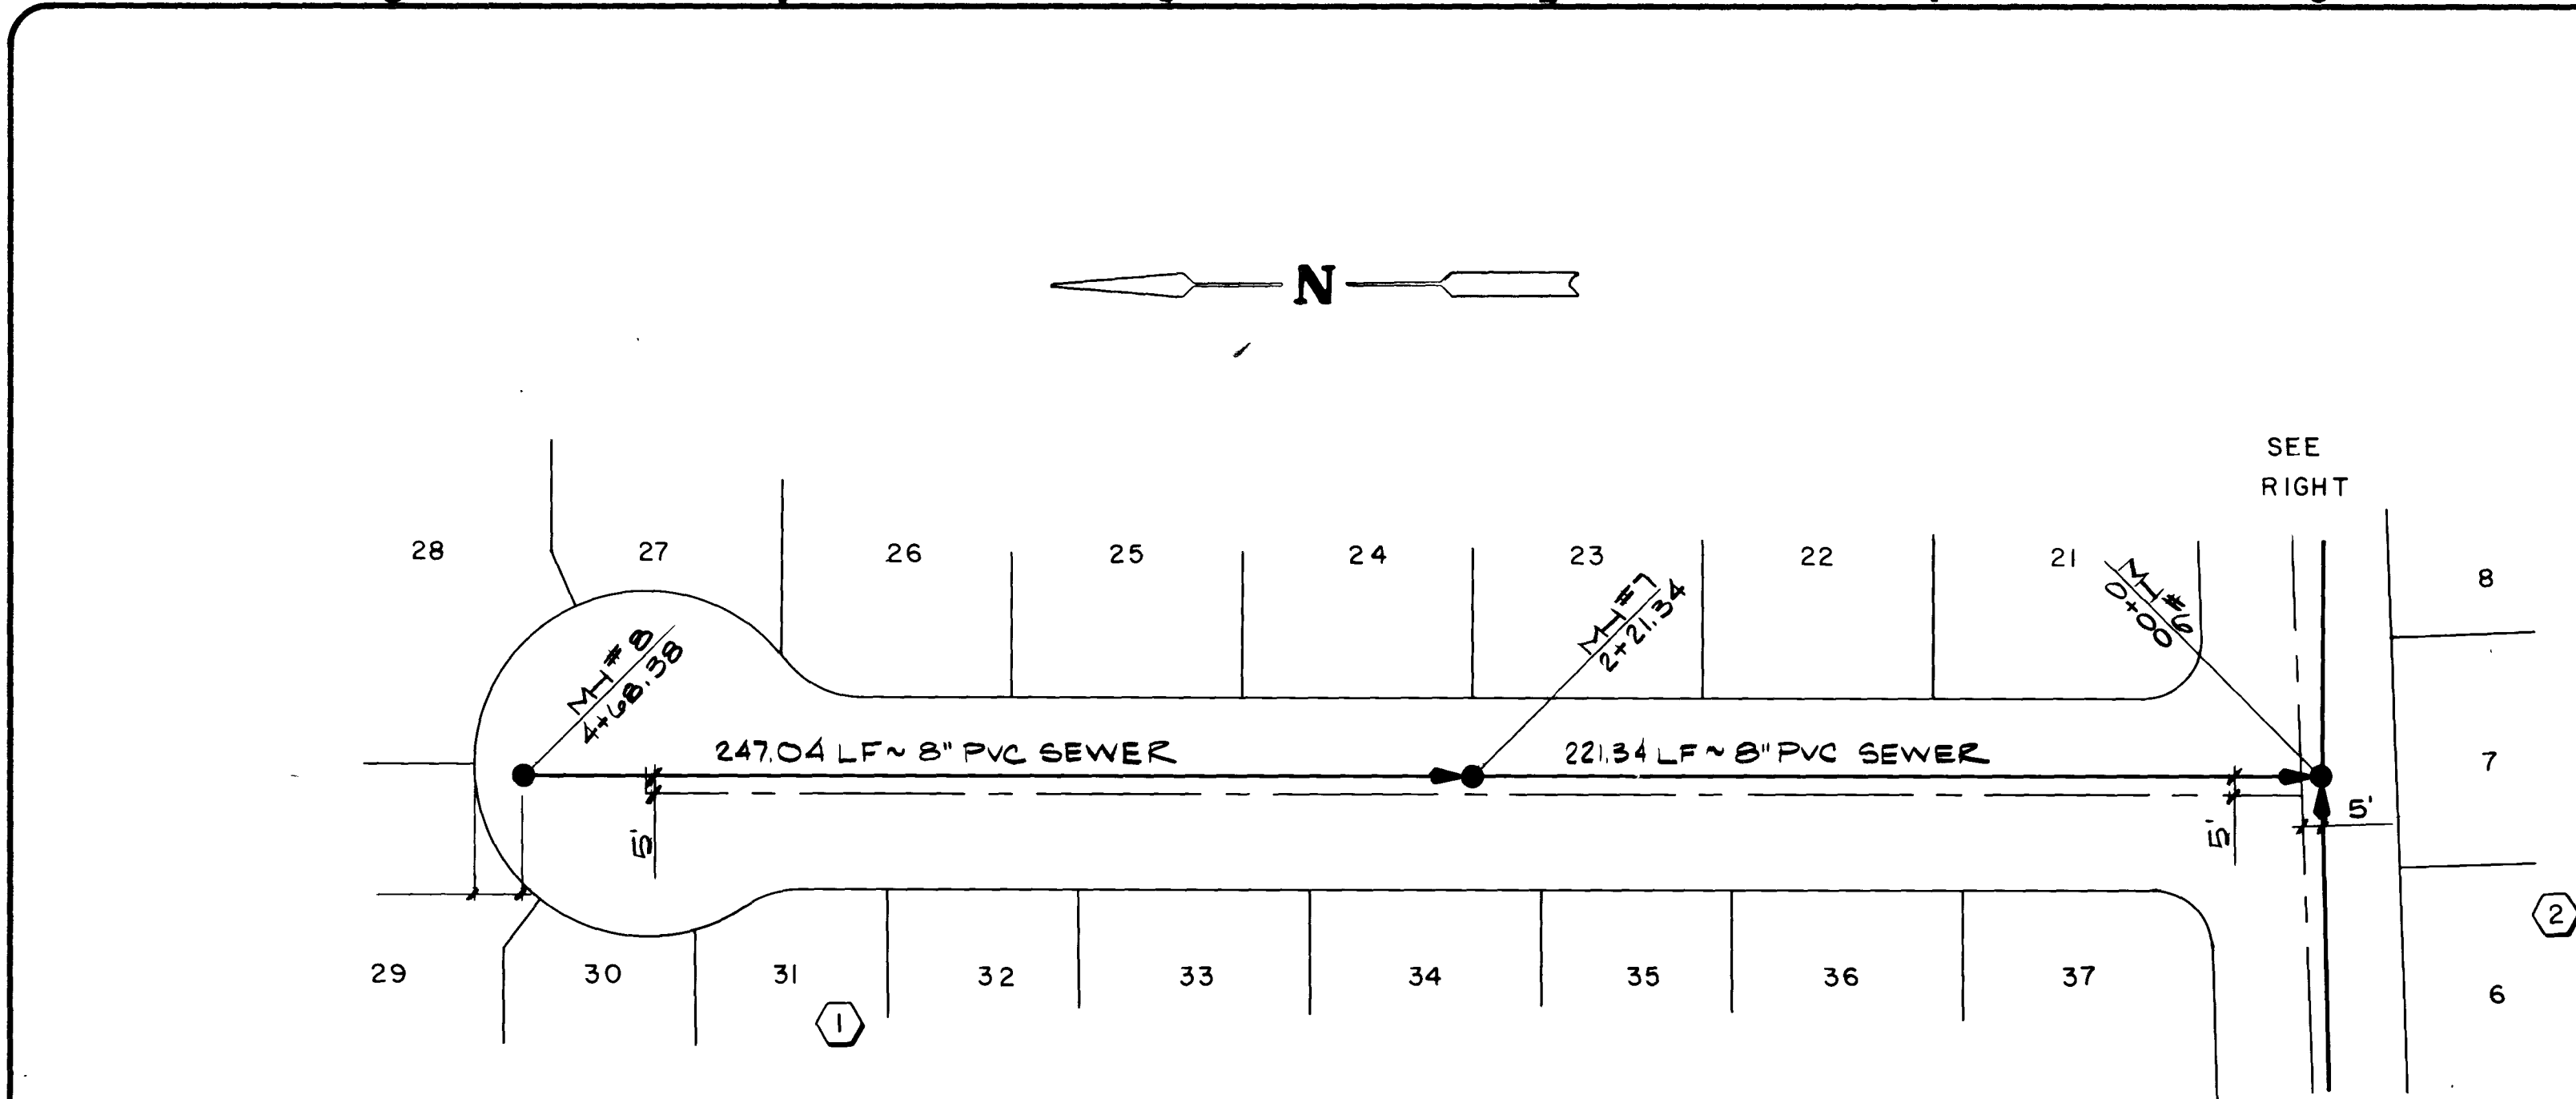

CHERRY SPRINGS COURT

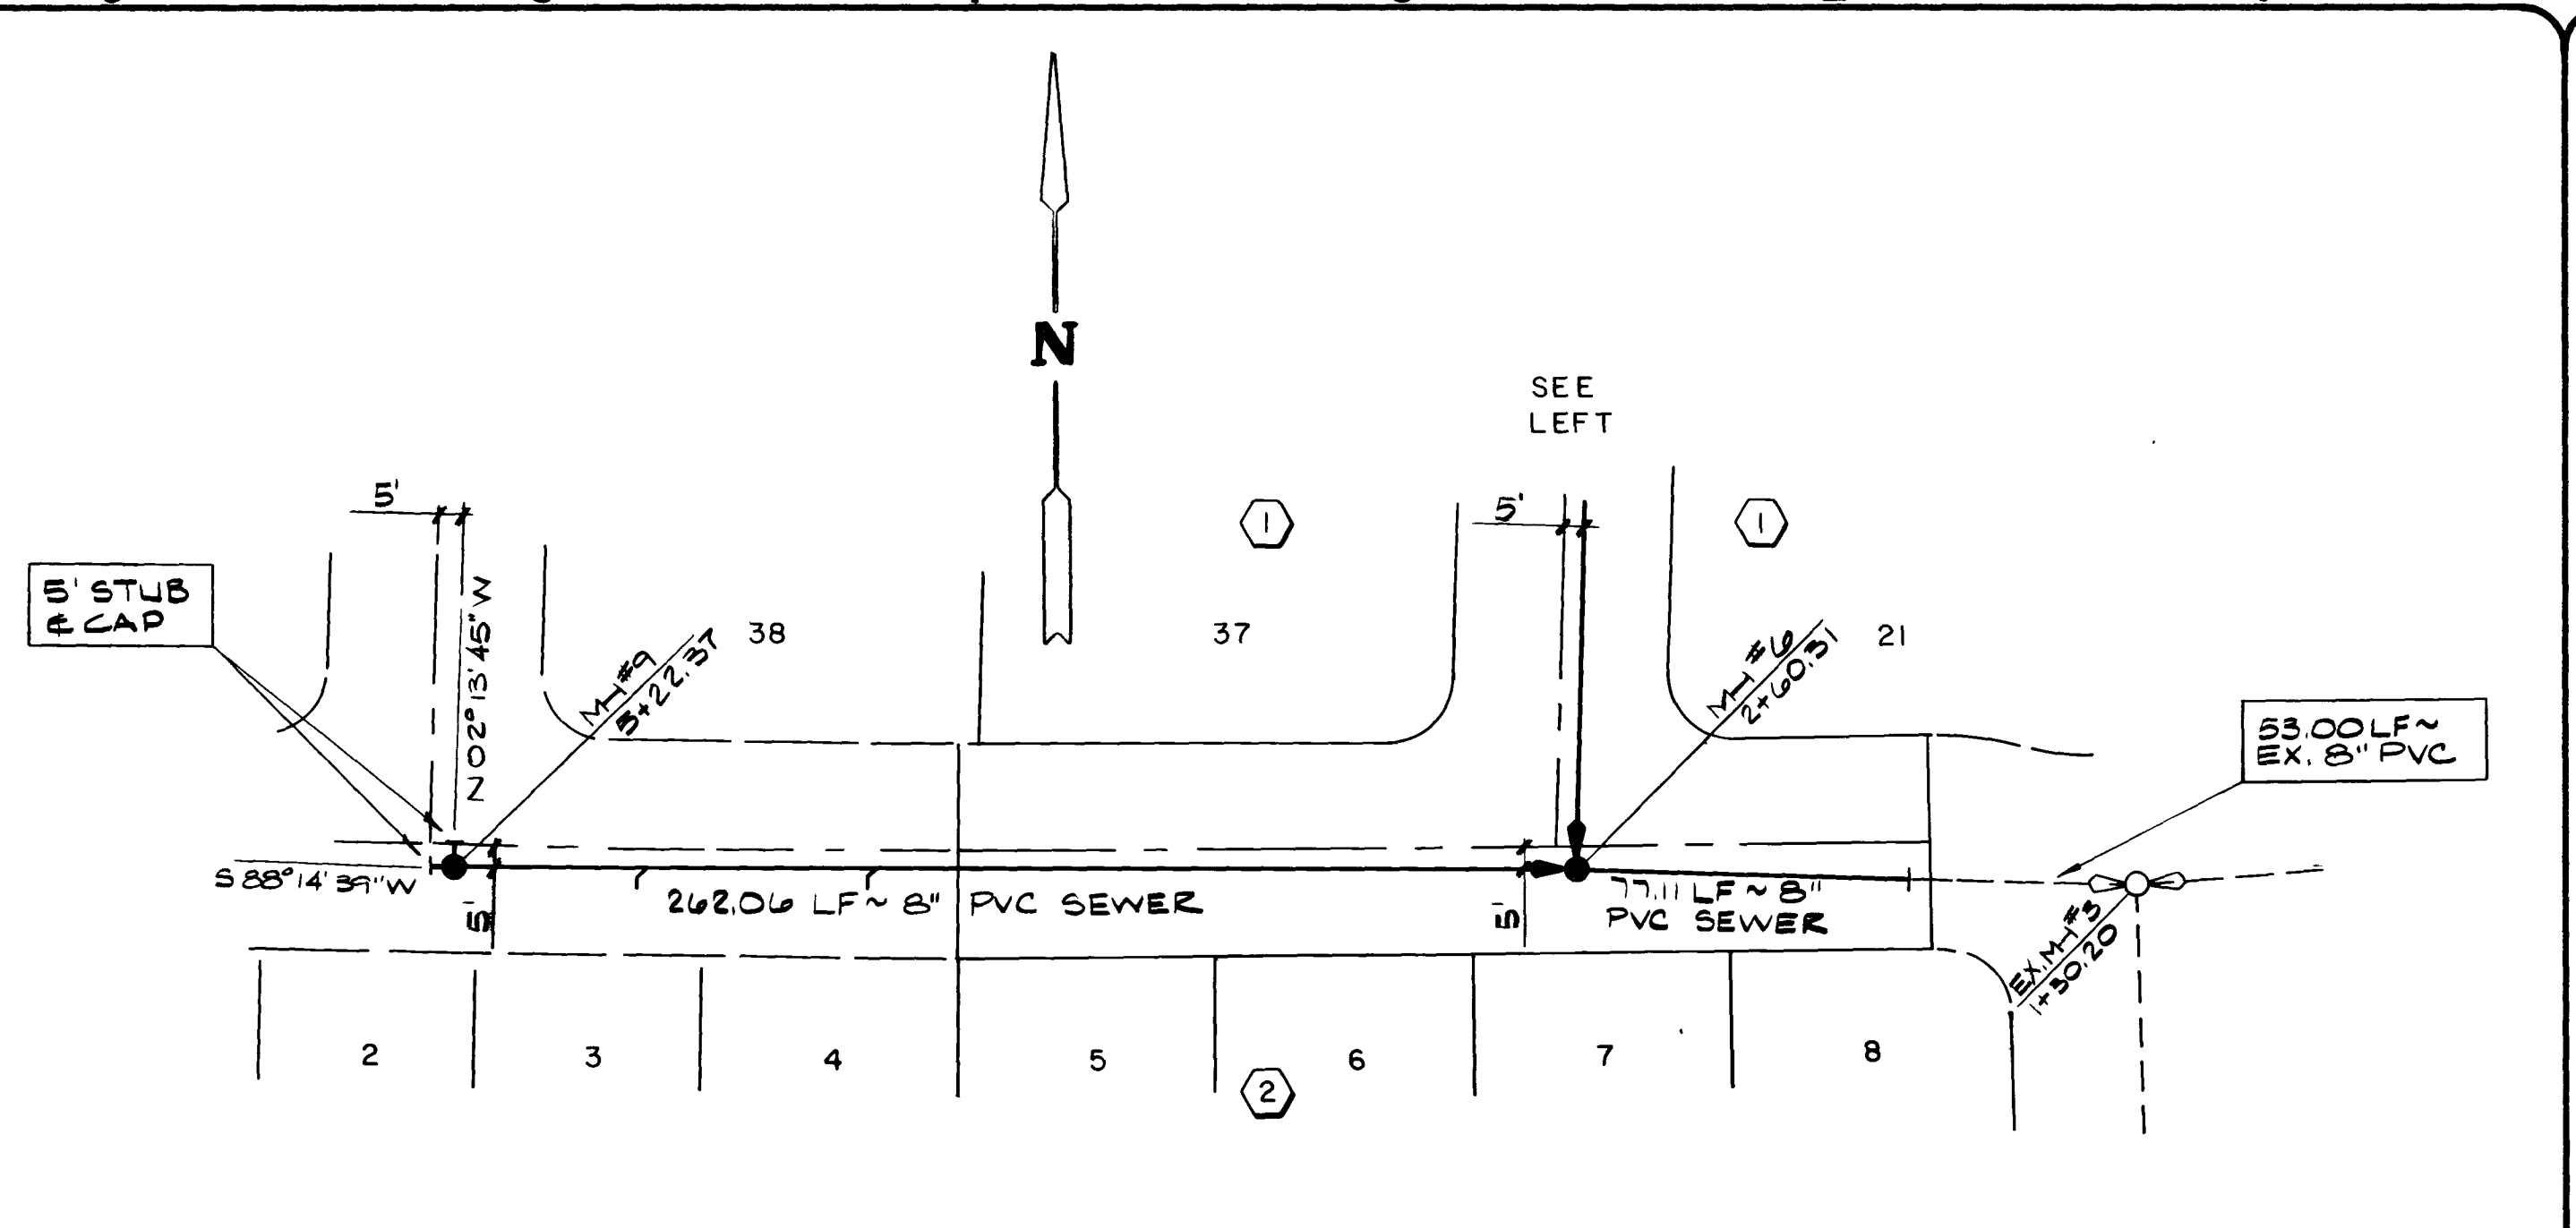

SANDY SHORES LANE


R.G. Anton
C.L.V. SANITATION SUPERVISOR
DATE 11-21-88

TITLE
SEWER PLAN & PROFILE

PROJECT
CHERRY SPRINGS COURT SANDY SHORES LANE

UNIT 2
STYLE AT THE LAKES

NO. NO.	3407-2
BY	SCD / CC
DATE	
SCALE	H 1" = 40' V 1" = 4'

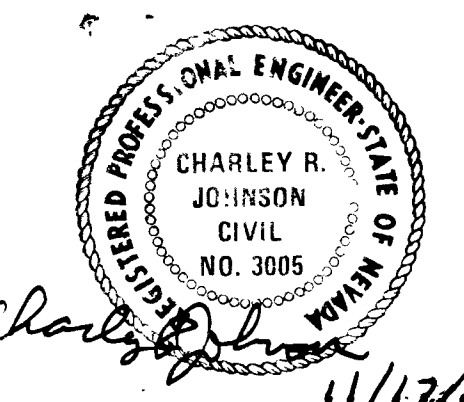

SHEET
5
OF 5 SHEETS

5253 19-4-b1 3074-2831-2

