
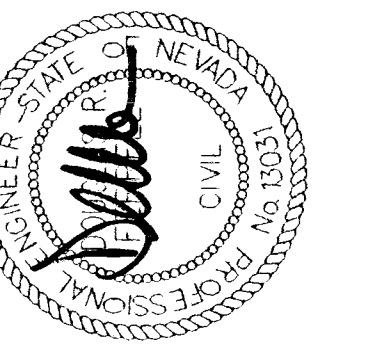


DETAILS
SUMMERLIN ARBORS PARK
POOL AND POOL BUILDING


RECEIVED
MAY - 4 2000
CITY OF LAS VEGAS
CENTRAL PERMITS

Sheet Number: 4-03/00 HD CORR
Date: OCTOBER 22, 1999
Project No. 98035-00
Scale: AS NOTED
Drawn By: NFC


SP-7

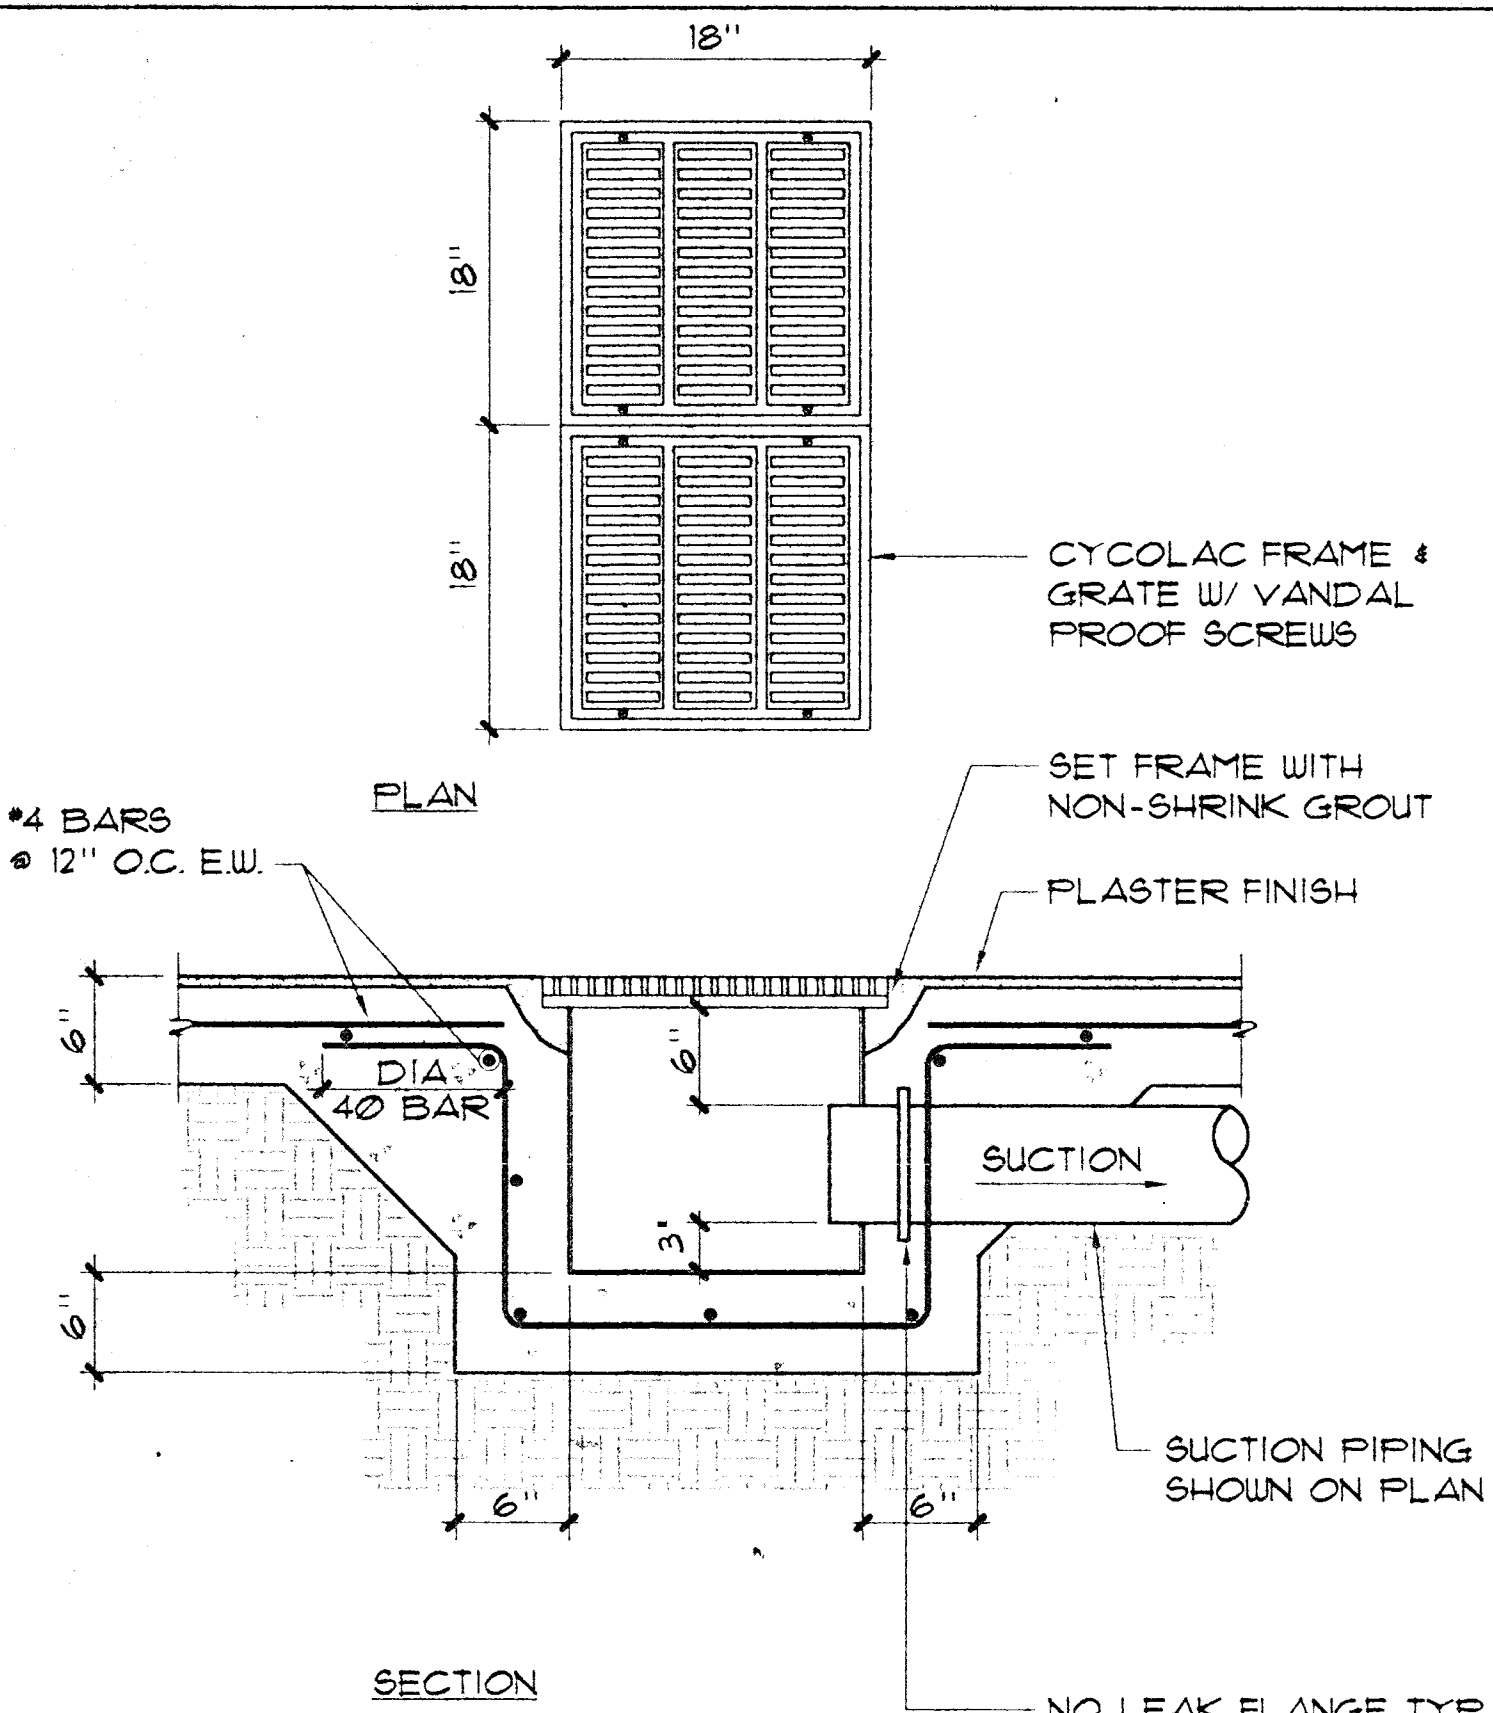


MAIN DRAIN

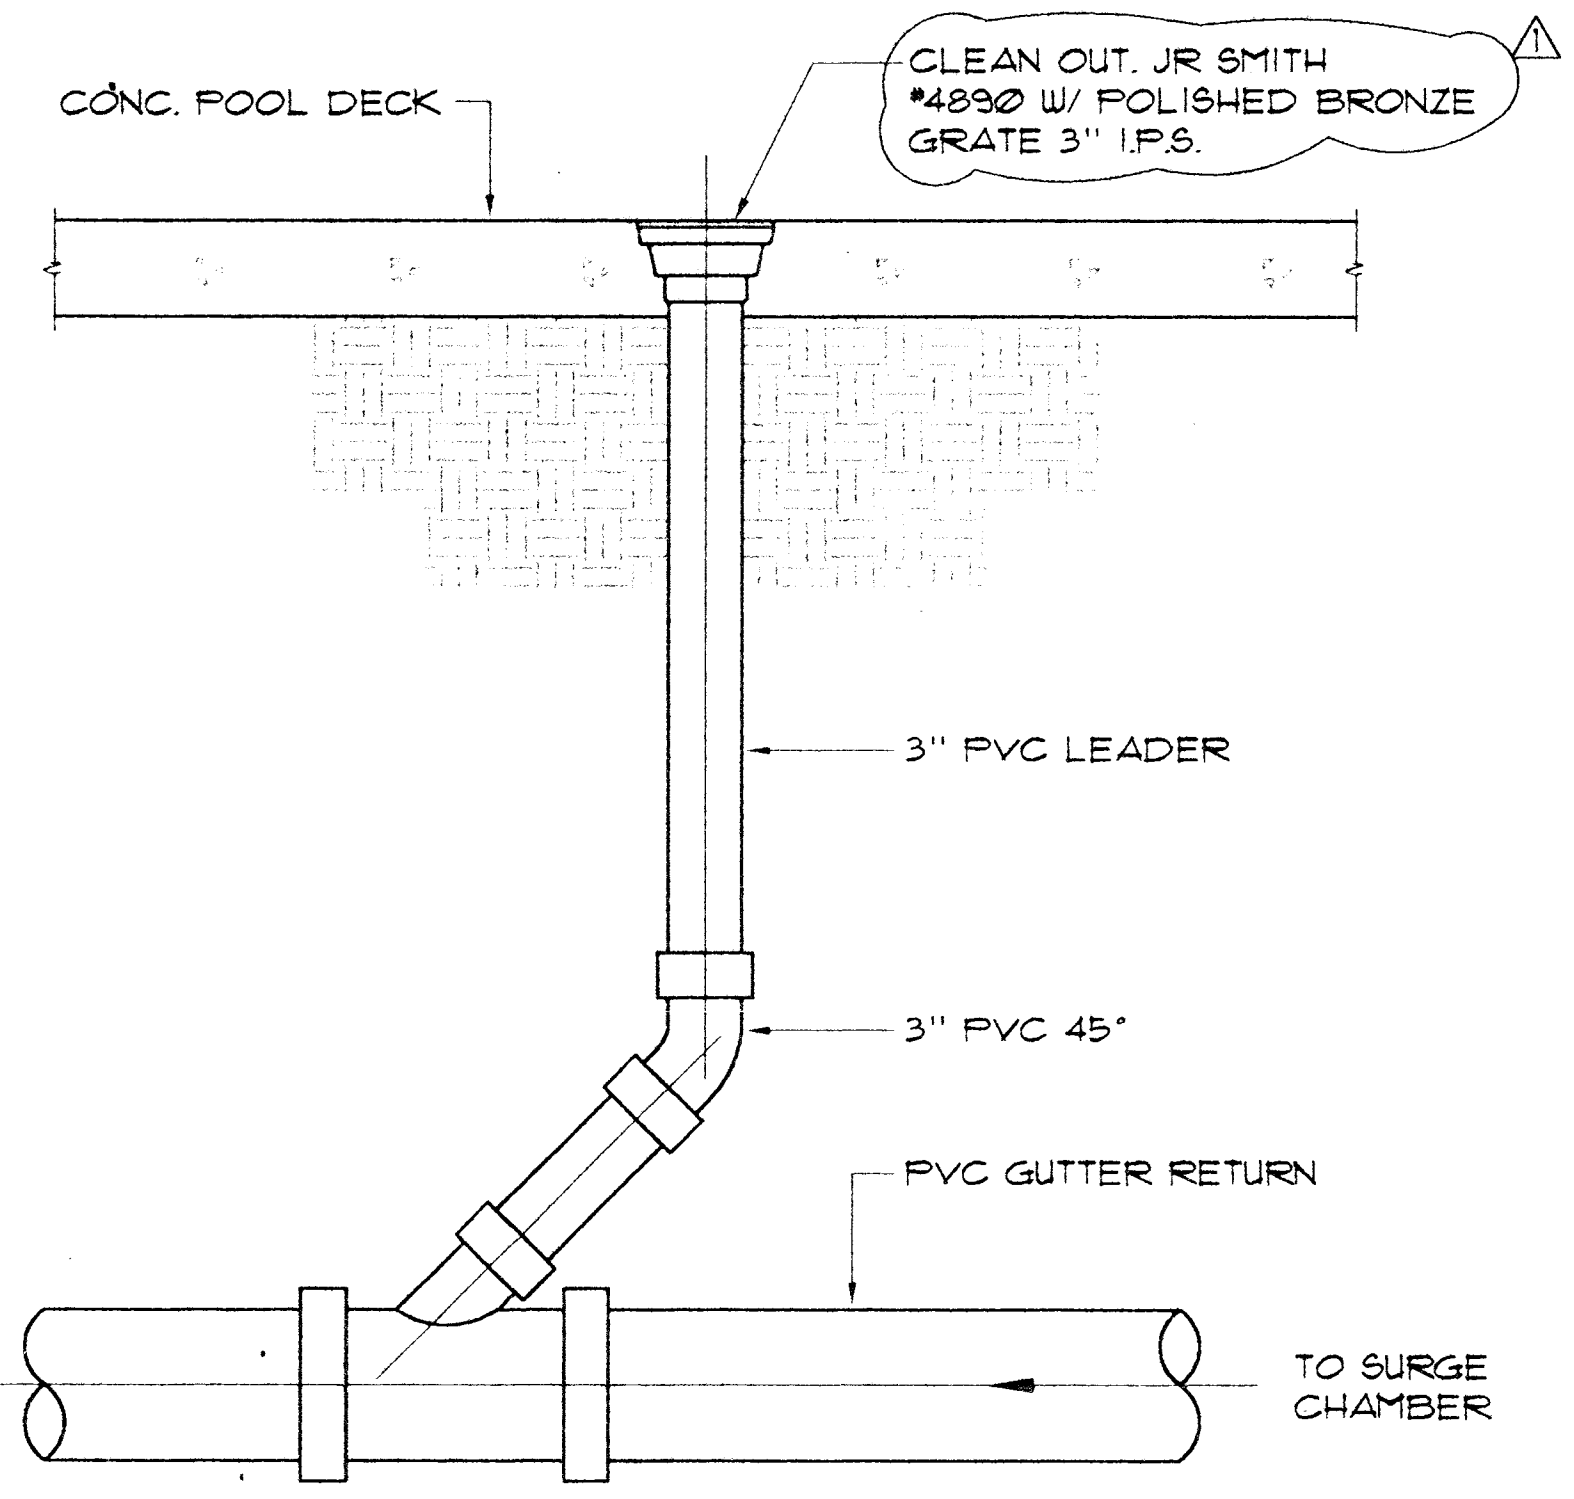


CLEAN-OUT

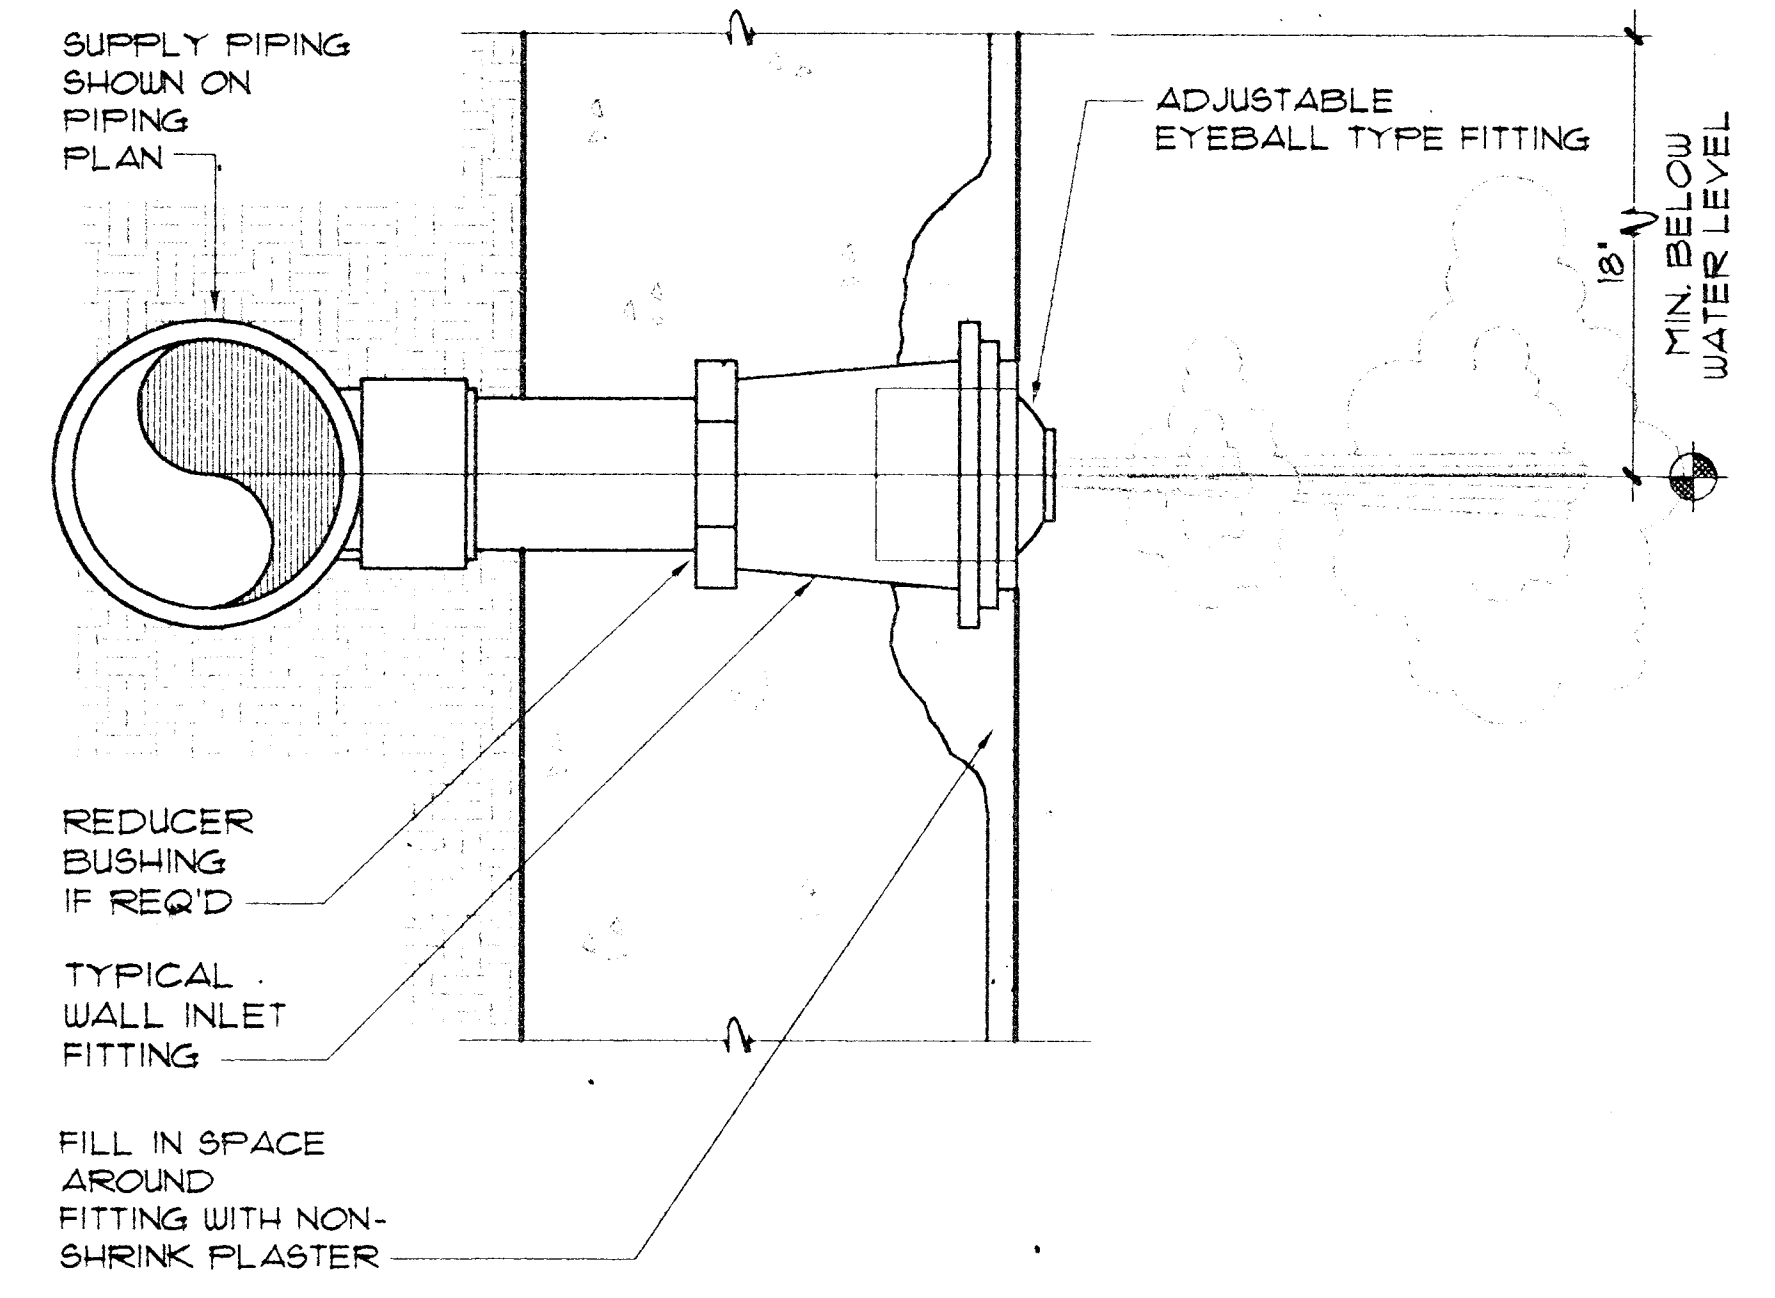


WALL INLET

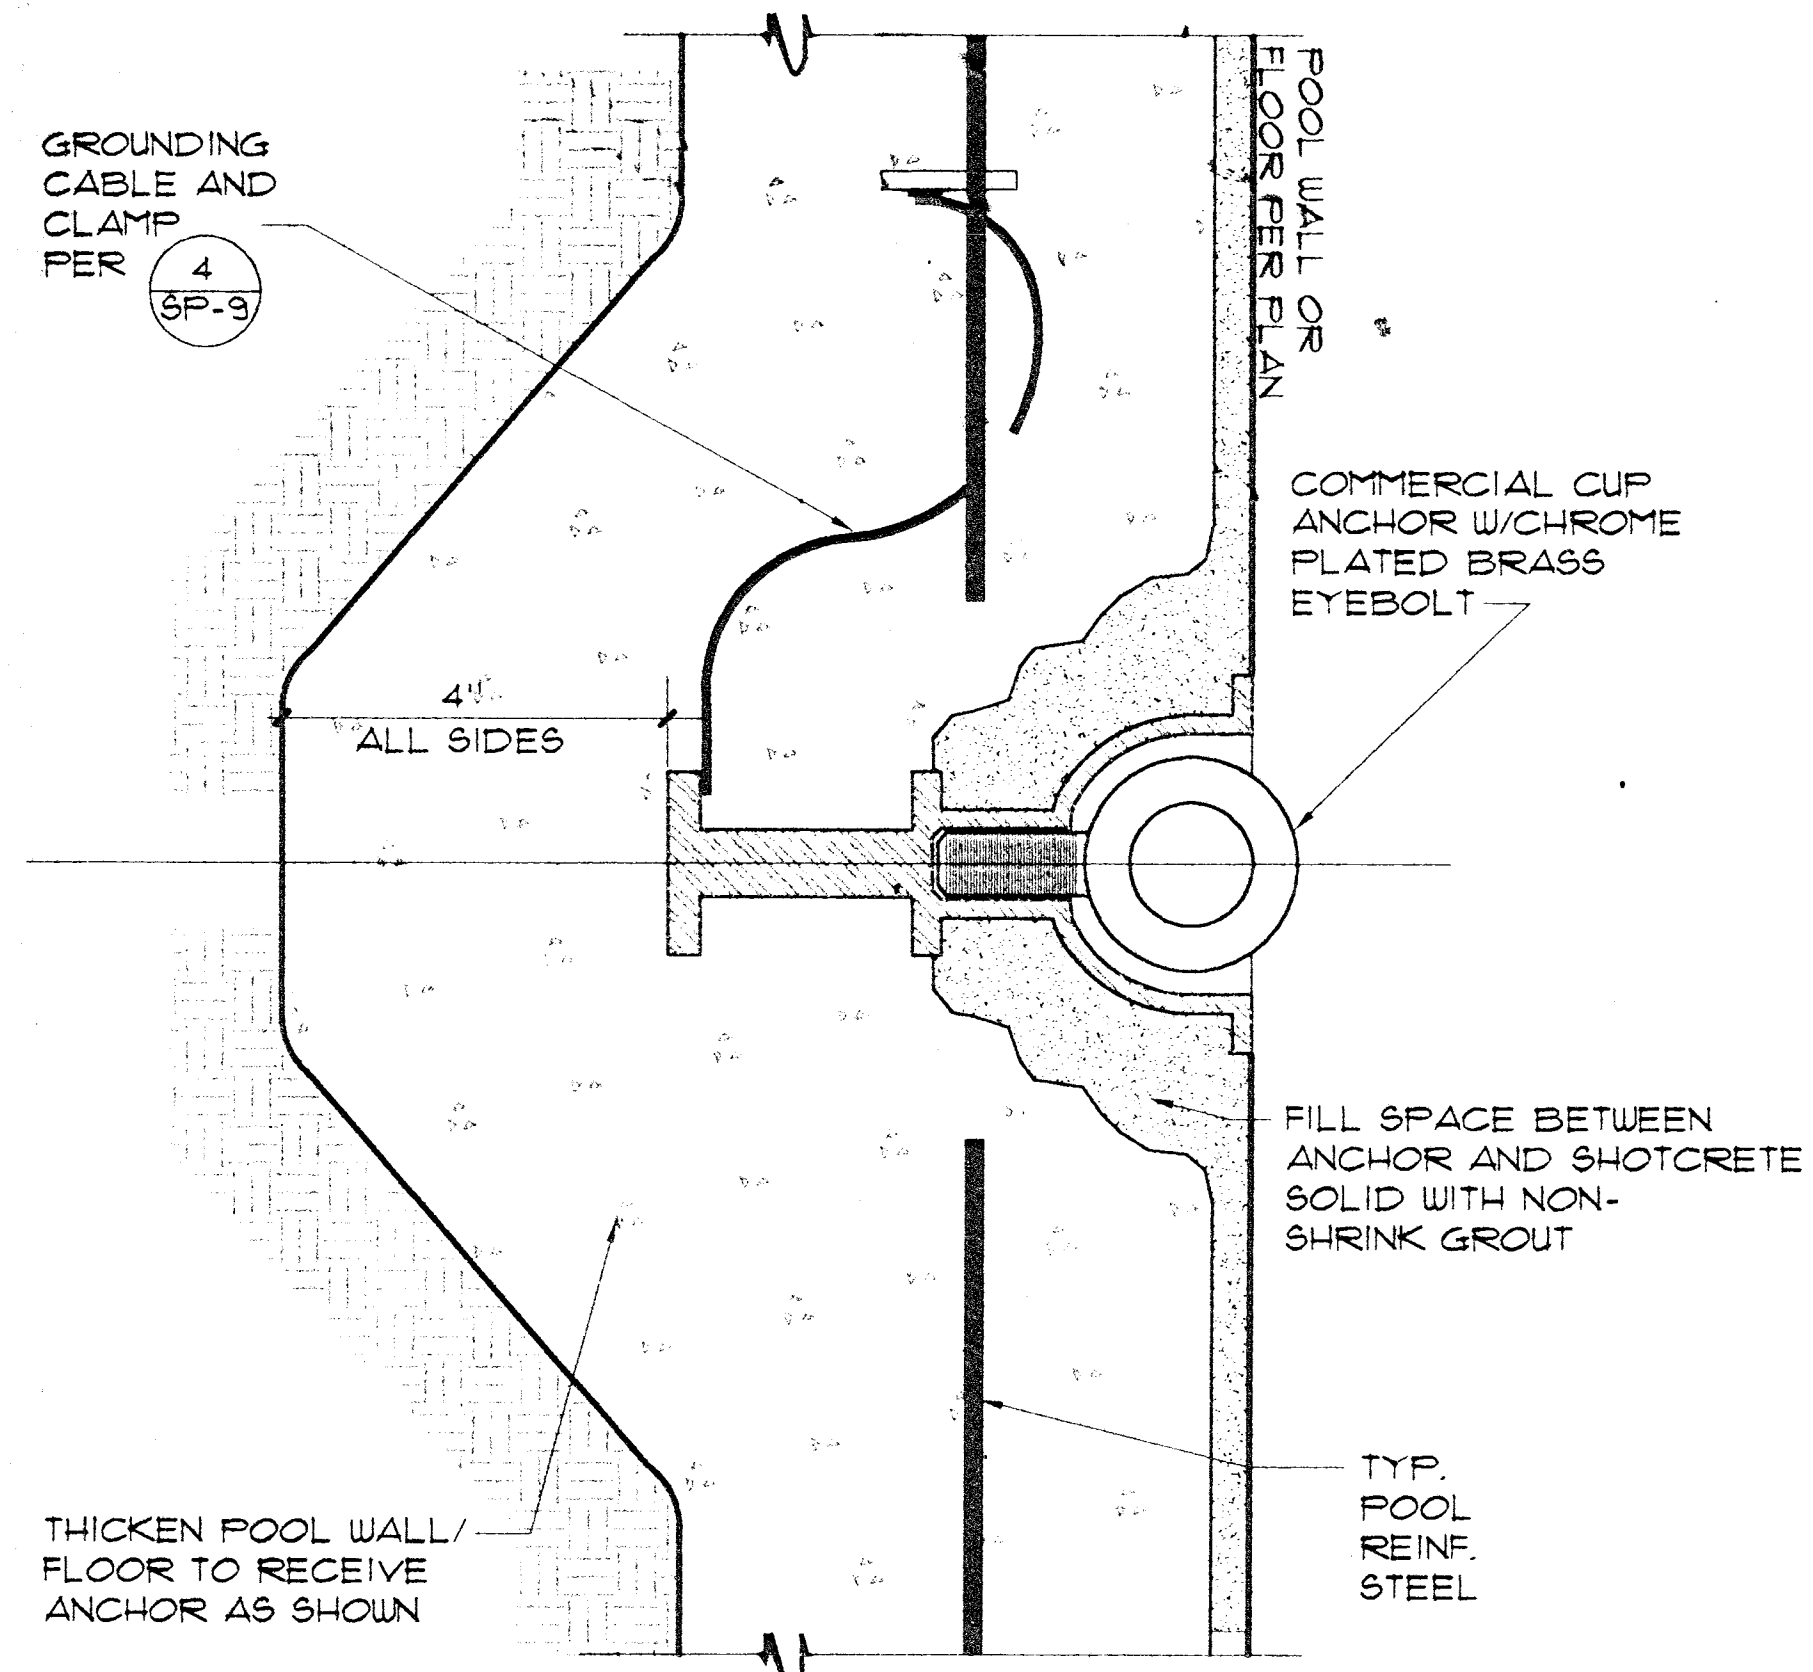


EYEBOLT ANCHOR

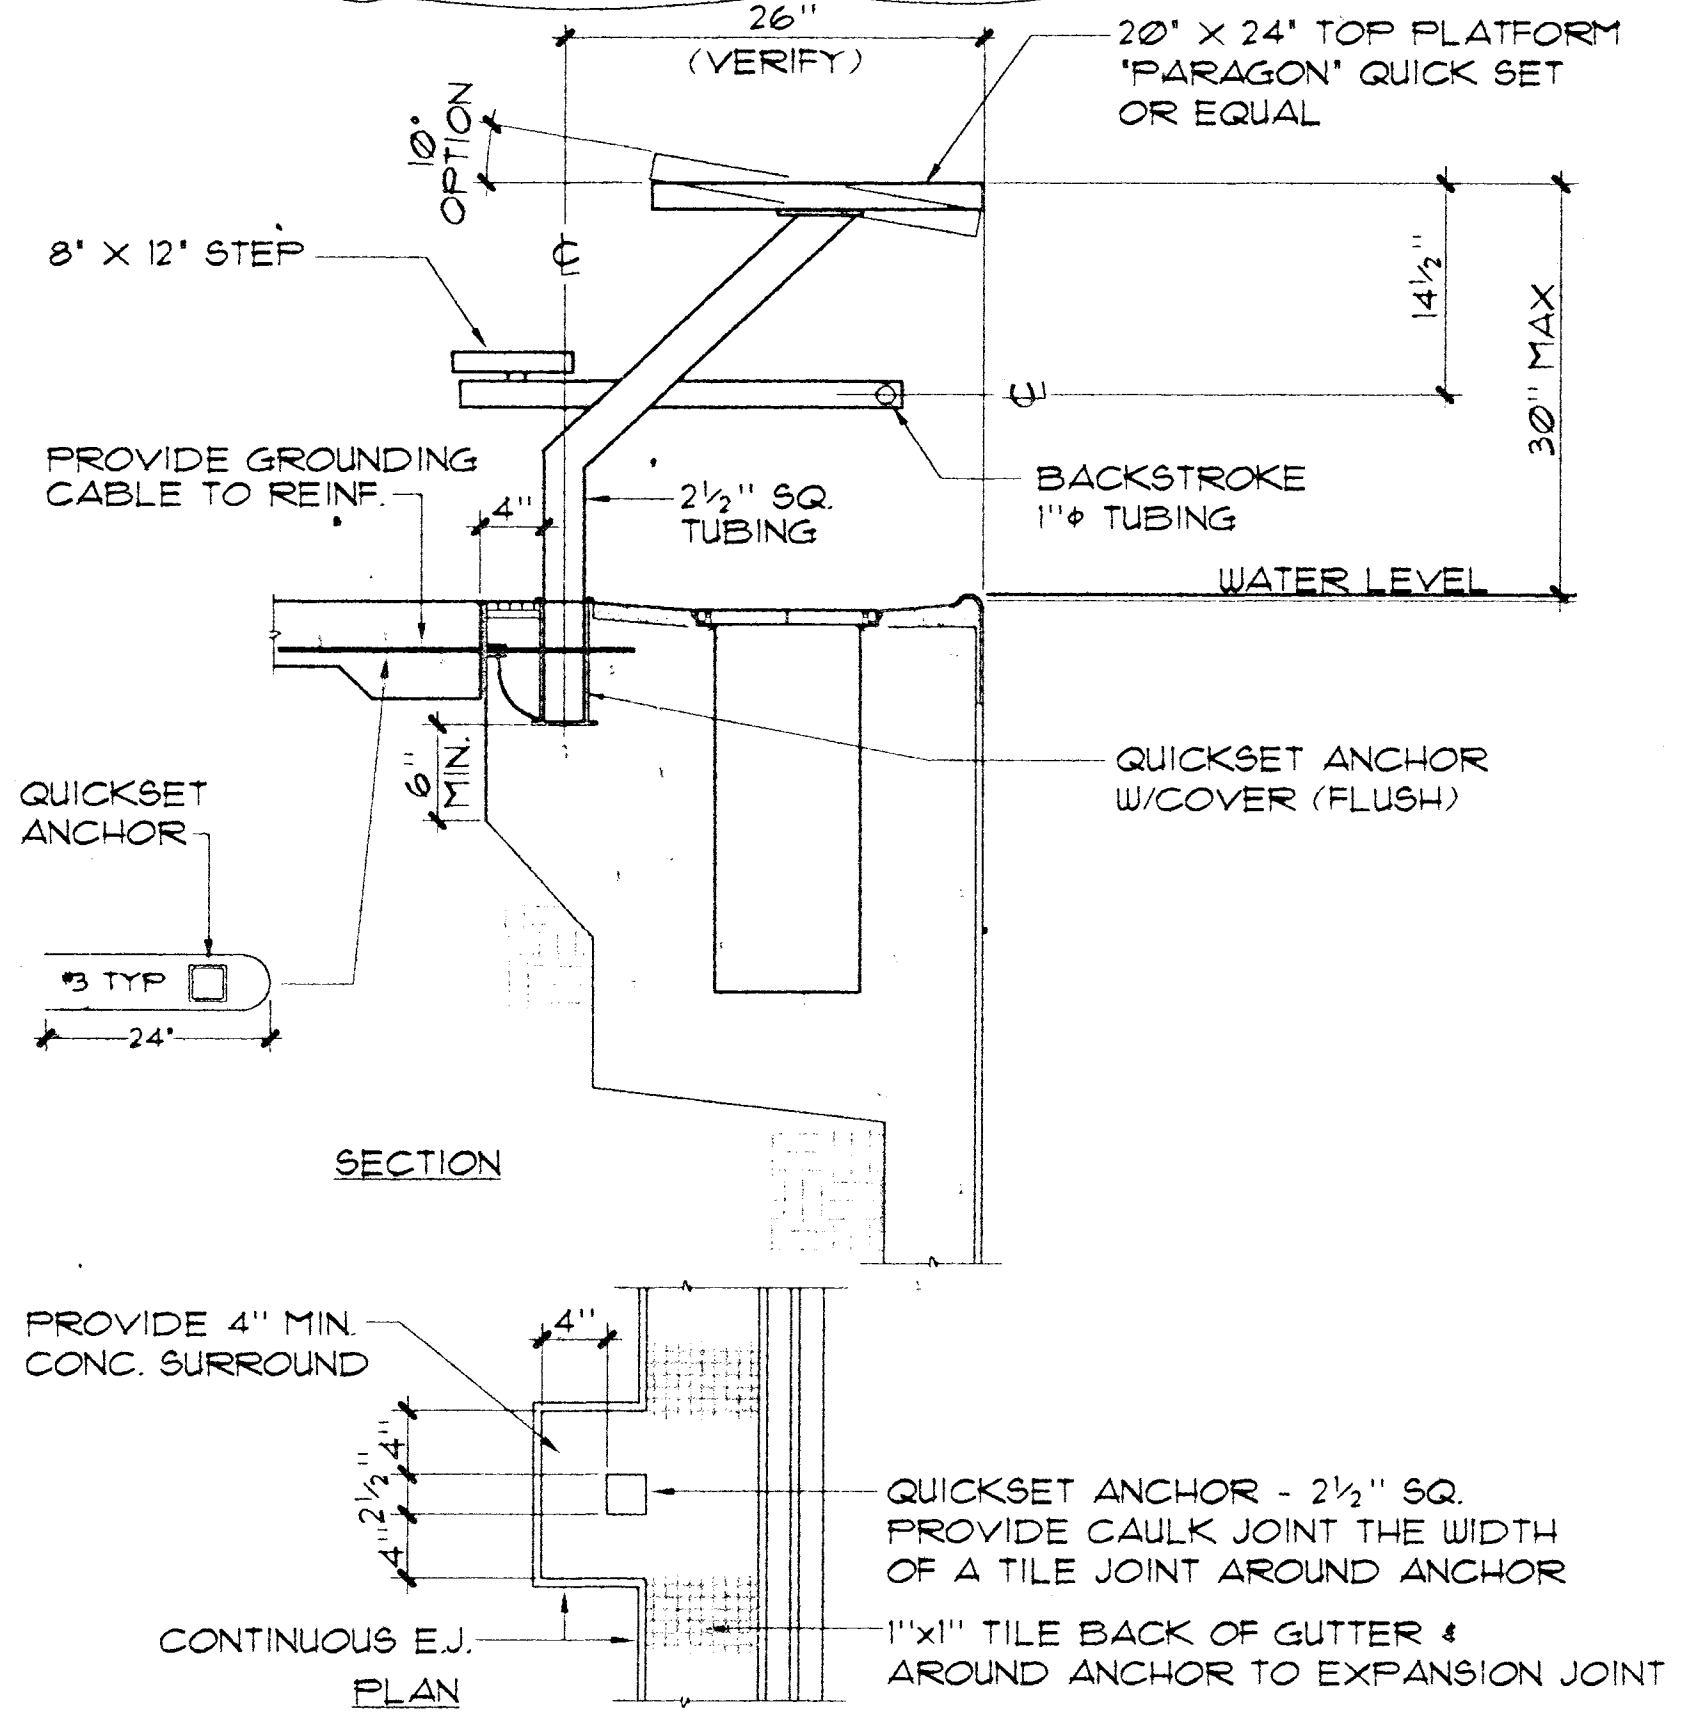


RACING PLATFORM

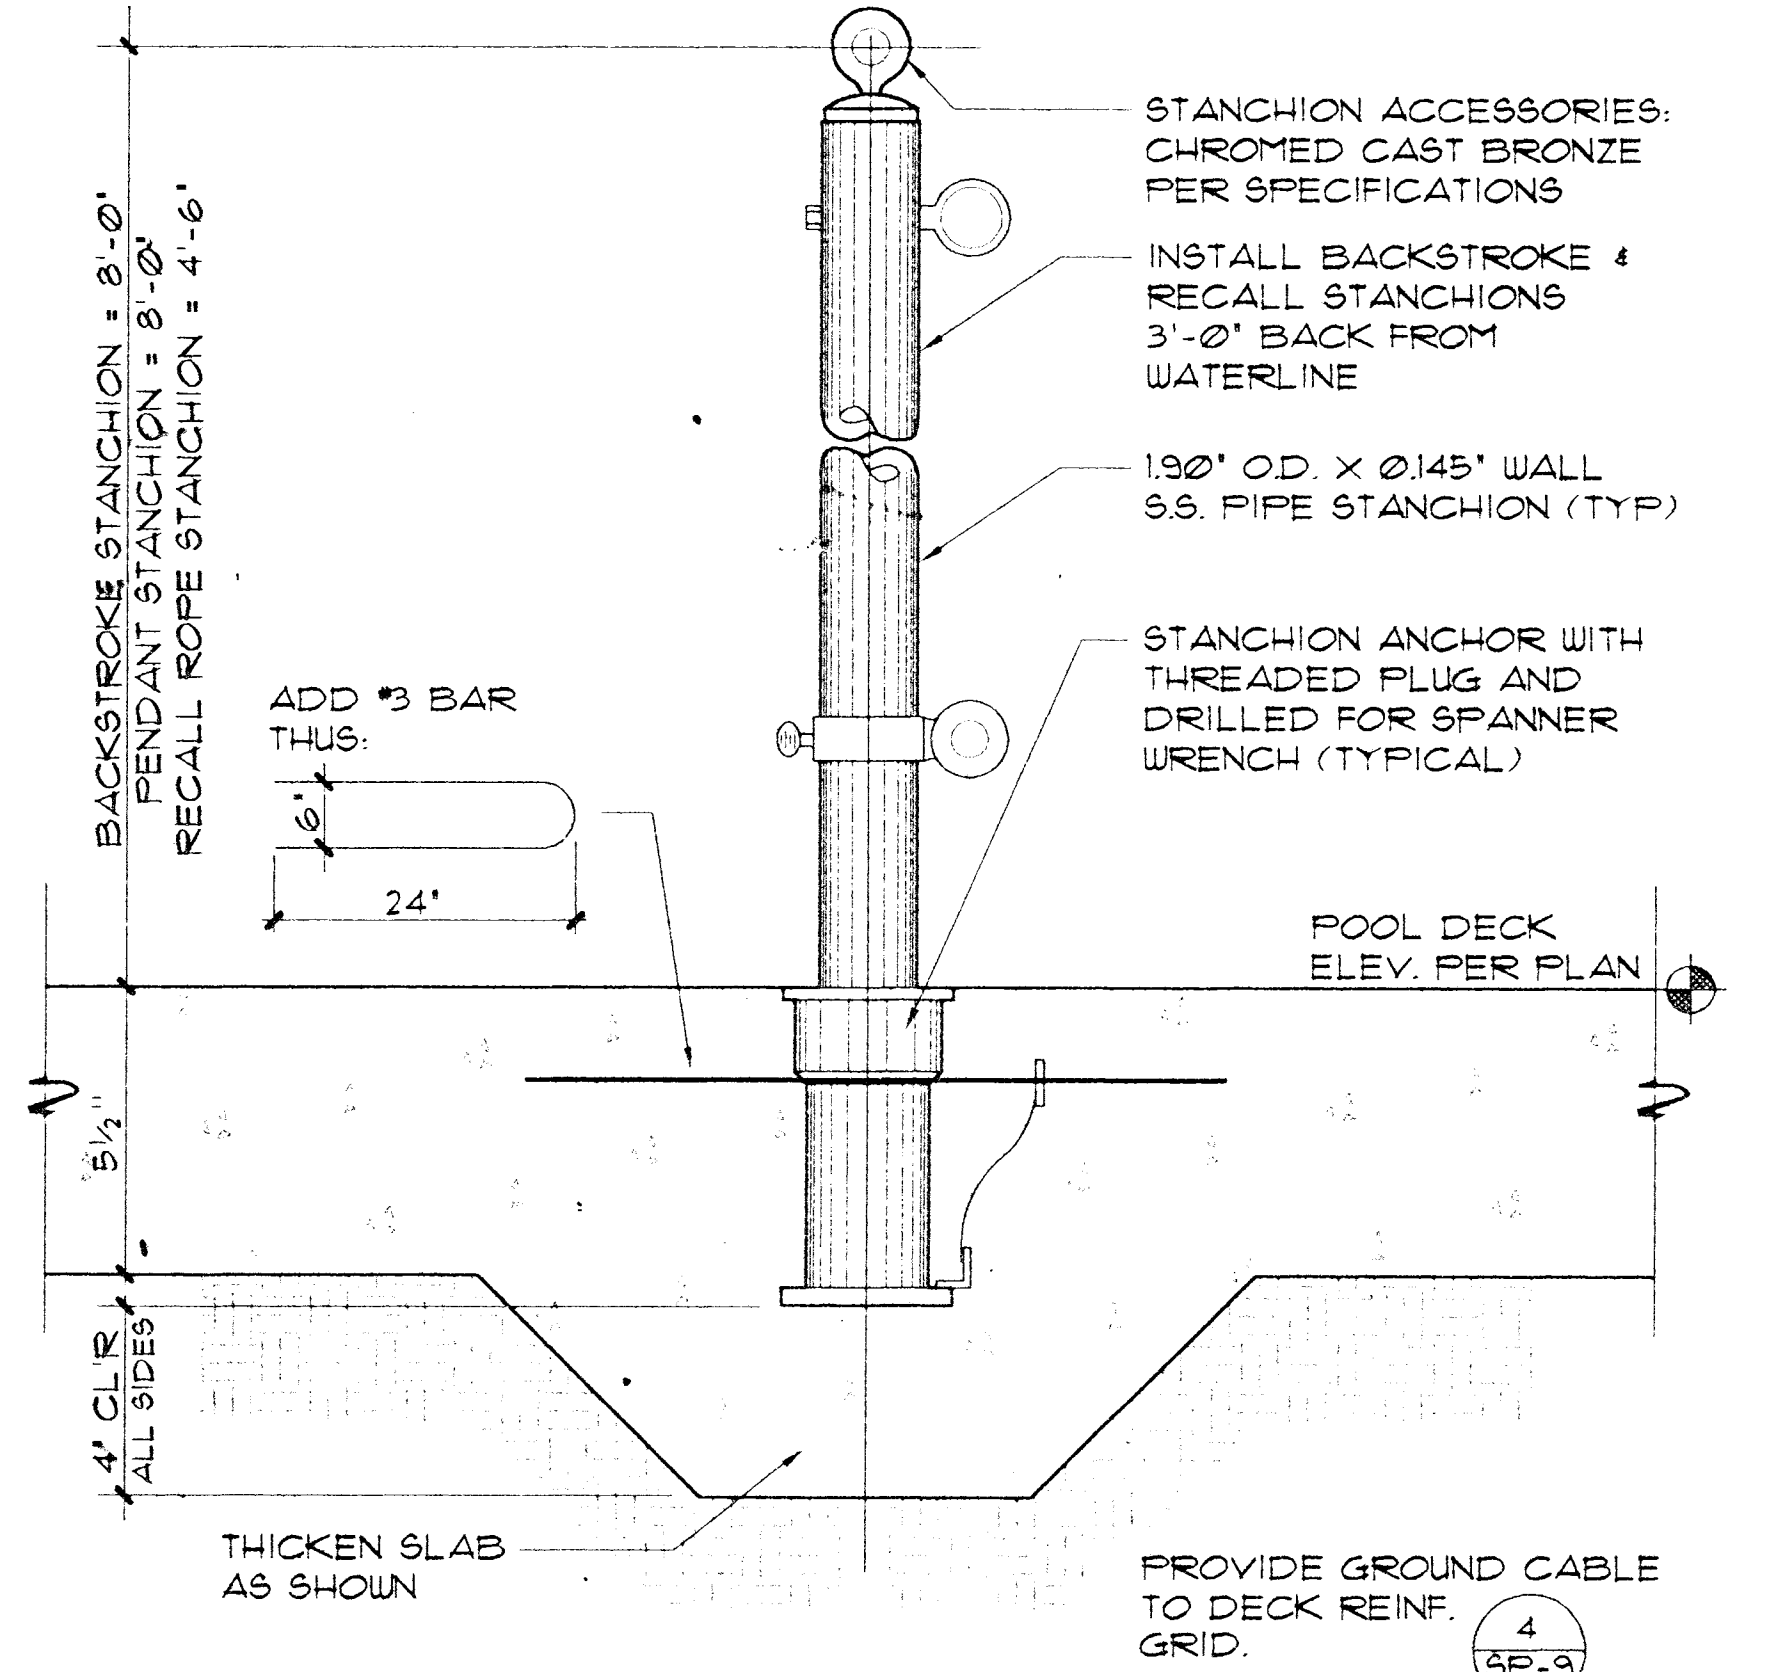


STANCHION POST ANCHOR

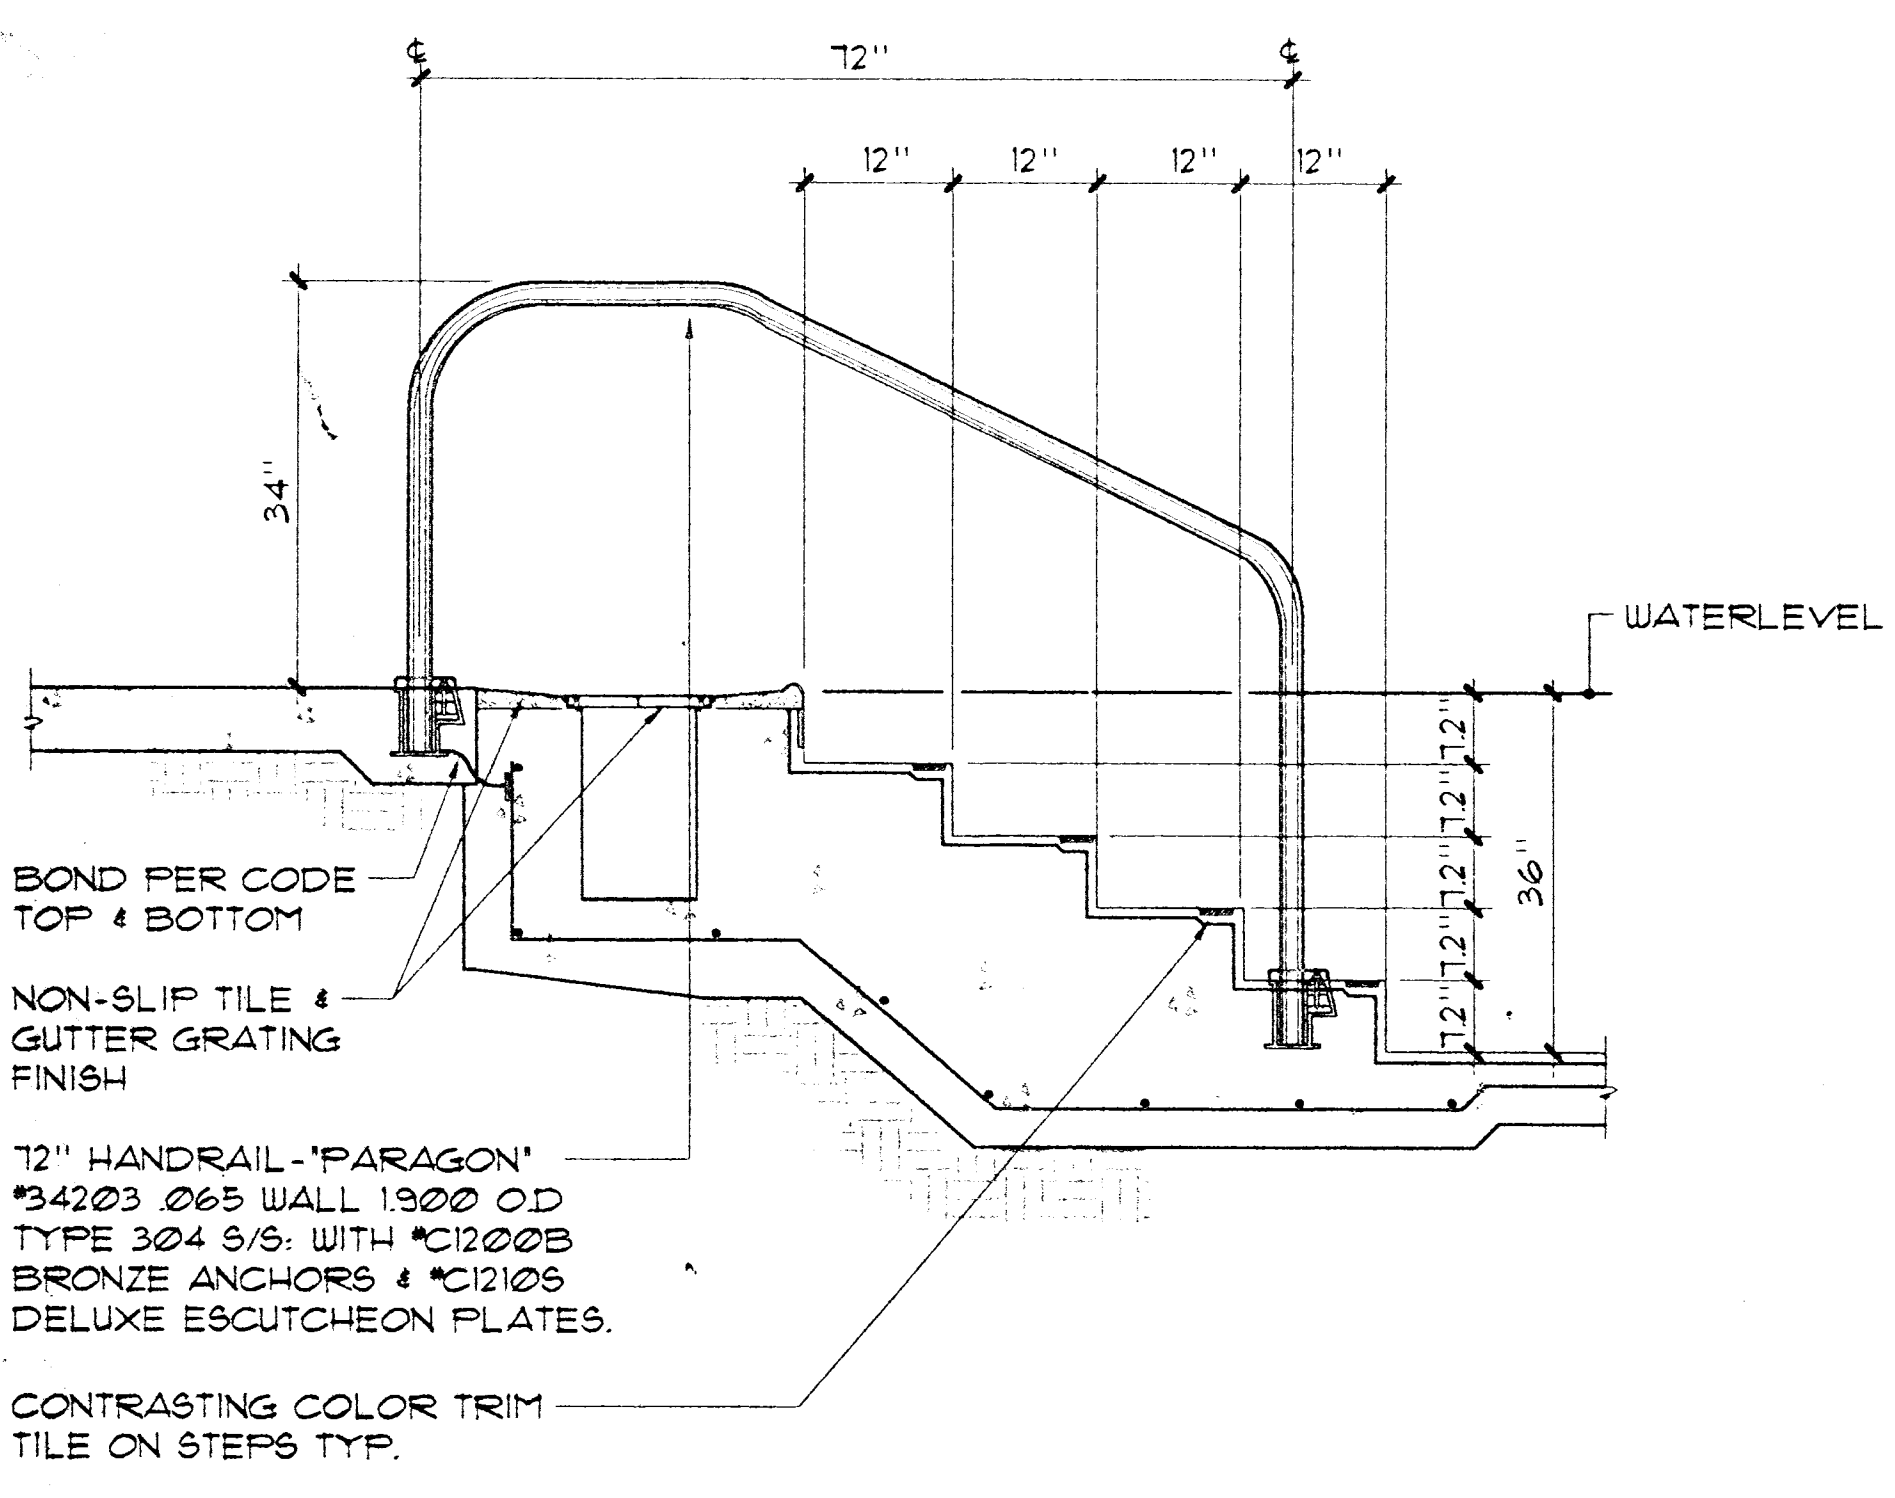

HANDRAIL DETAIL

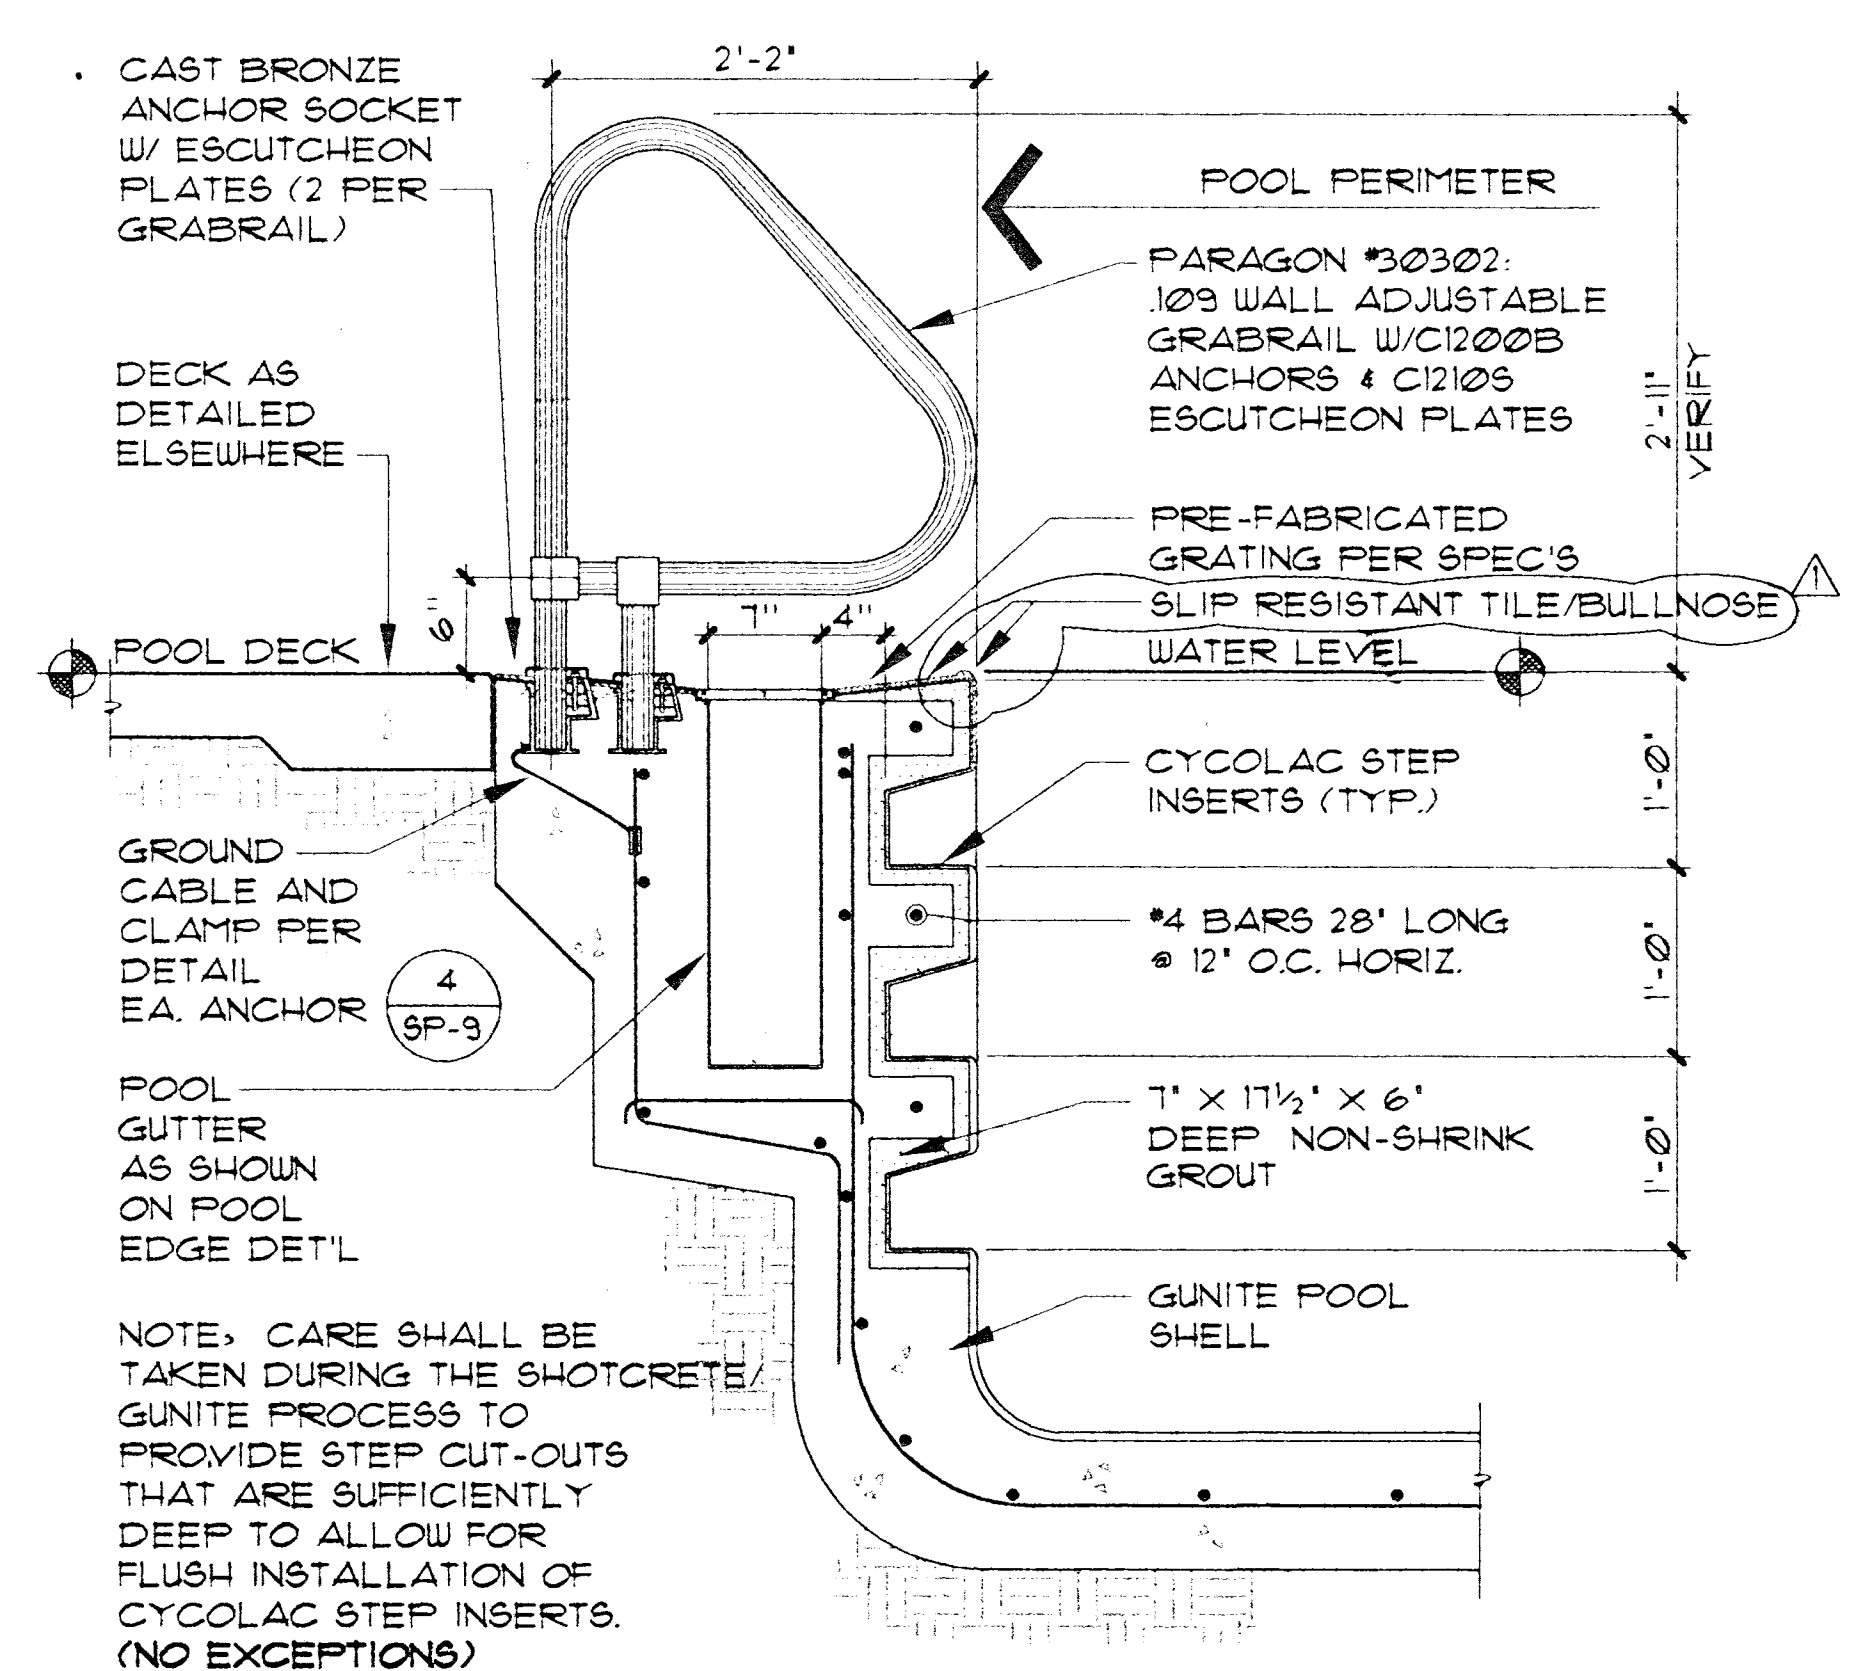

STEPS WITH GRABRAILS

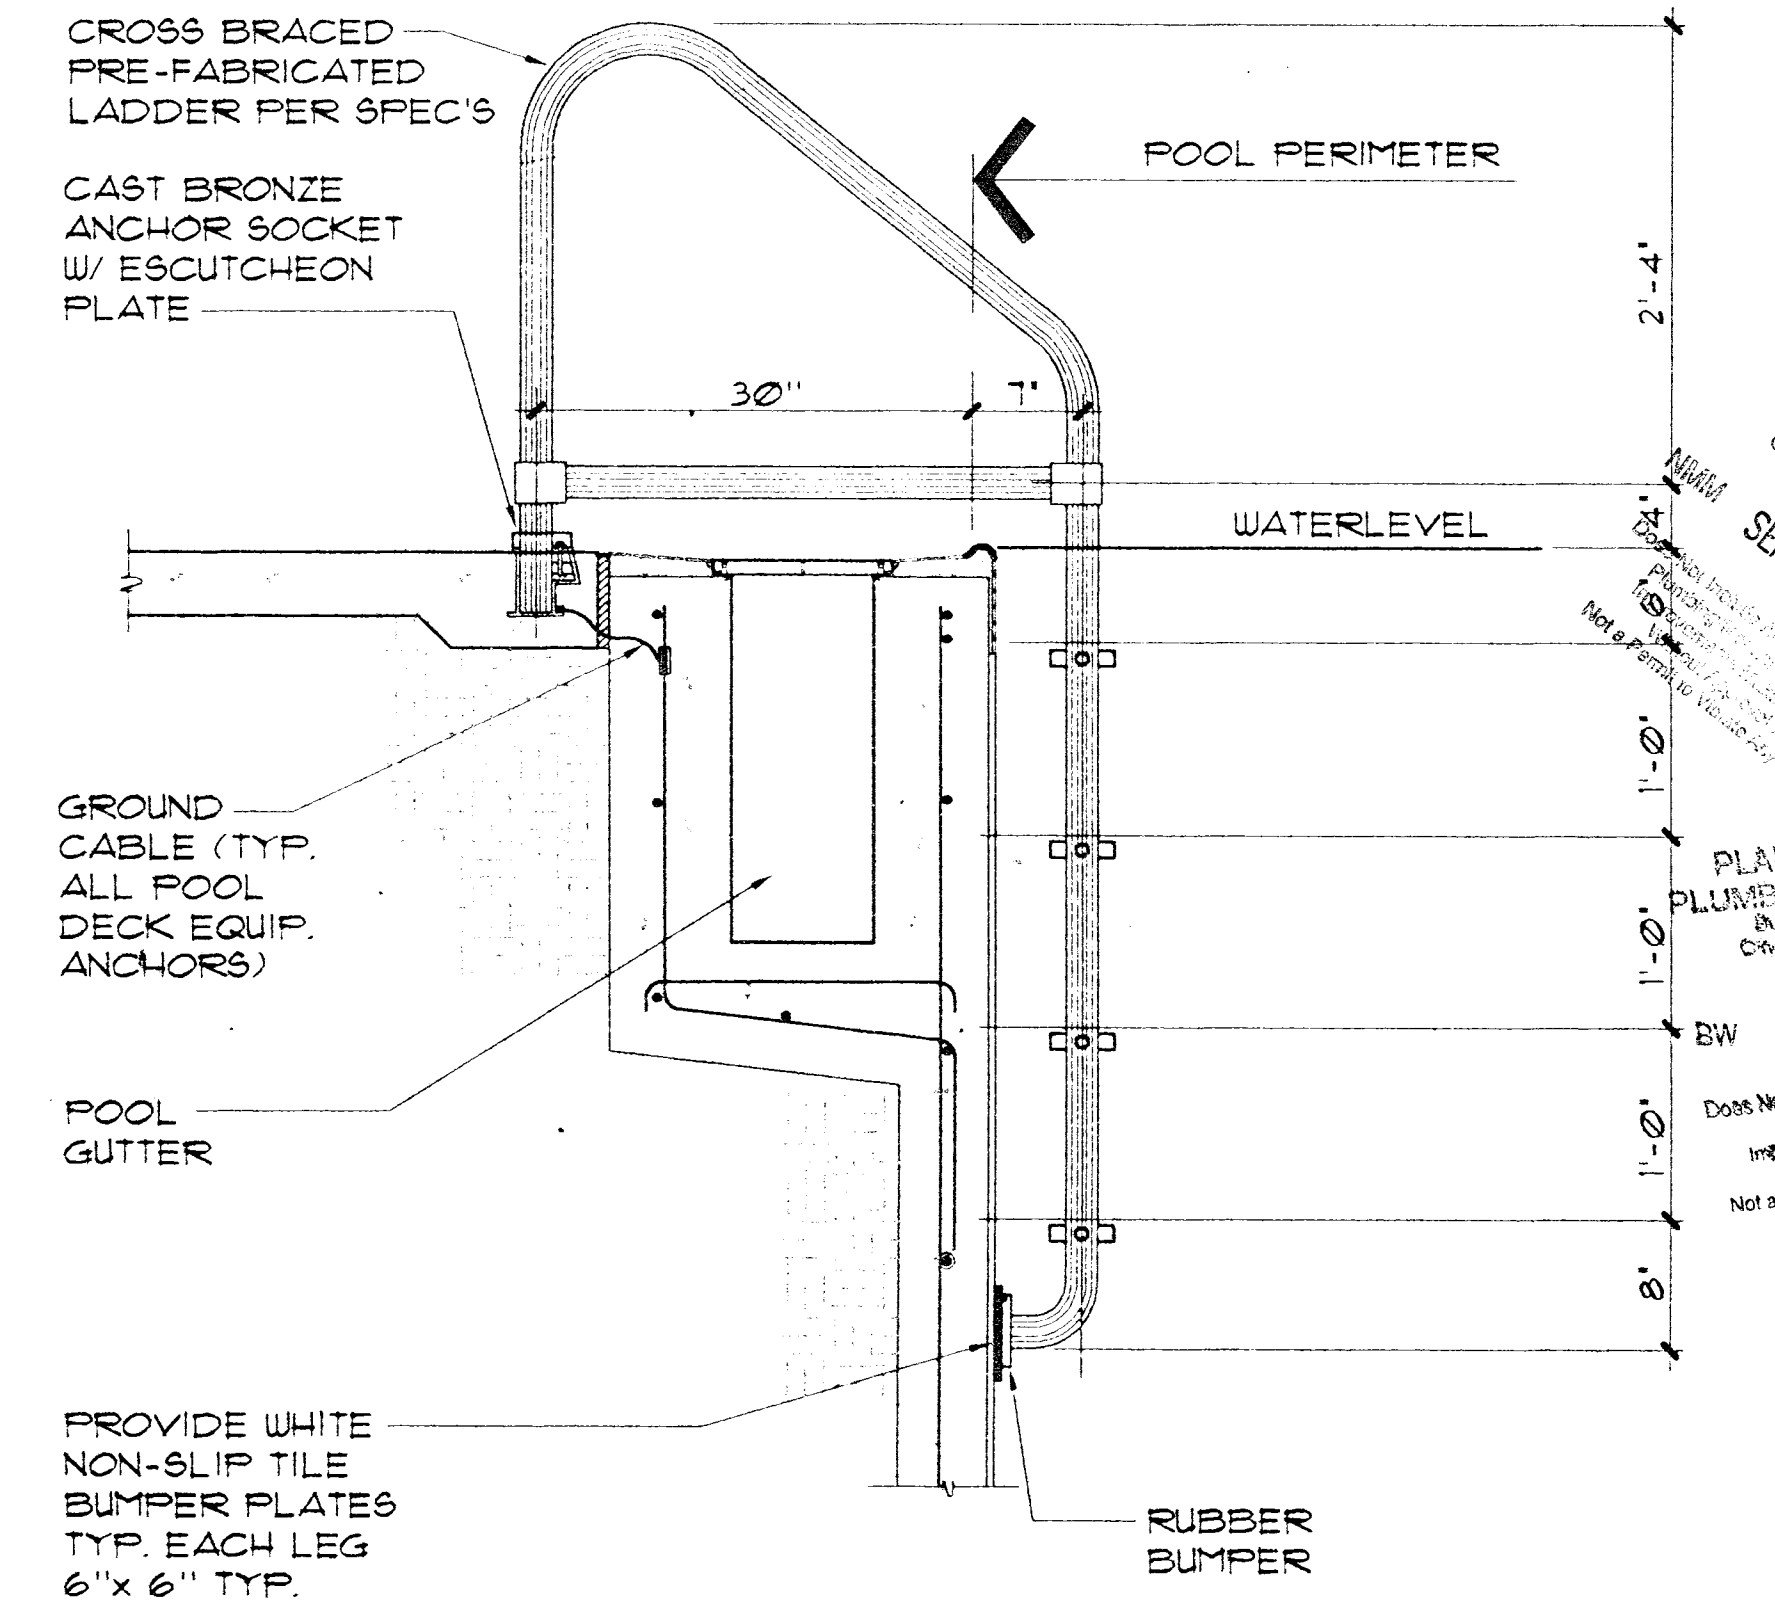

POOL LADDER