




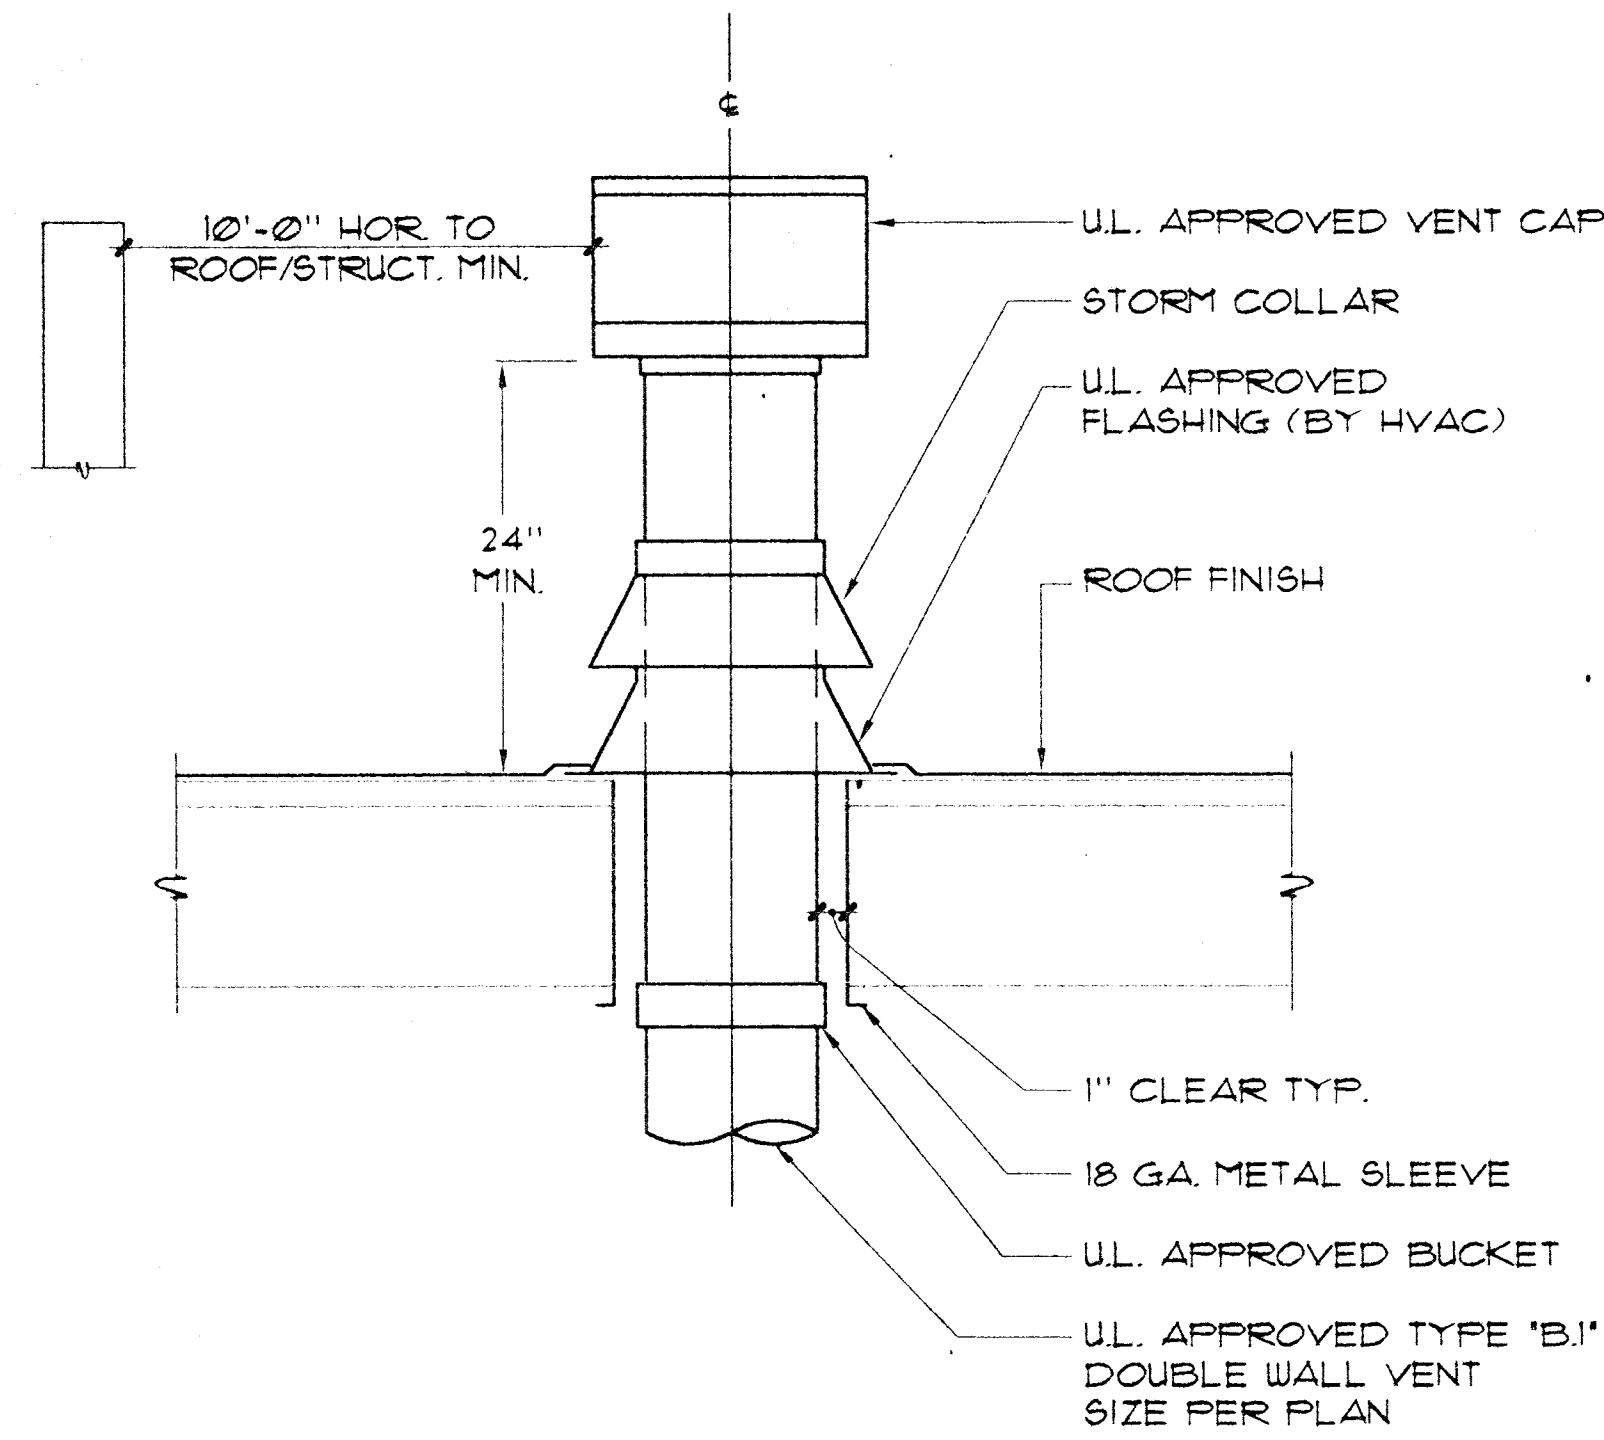


1 HEATER FLUE DETAIL NO SCALE

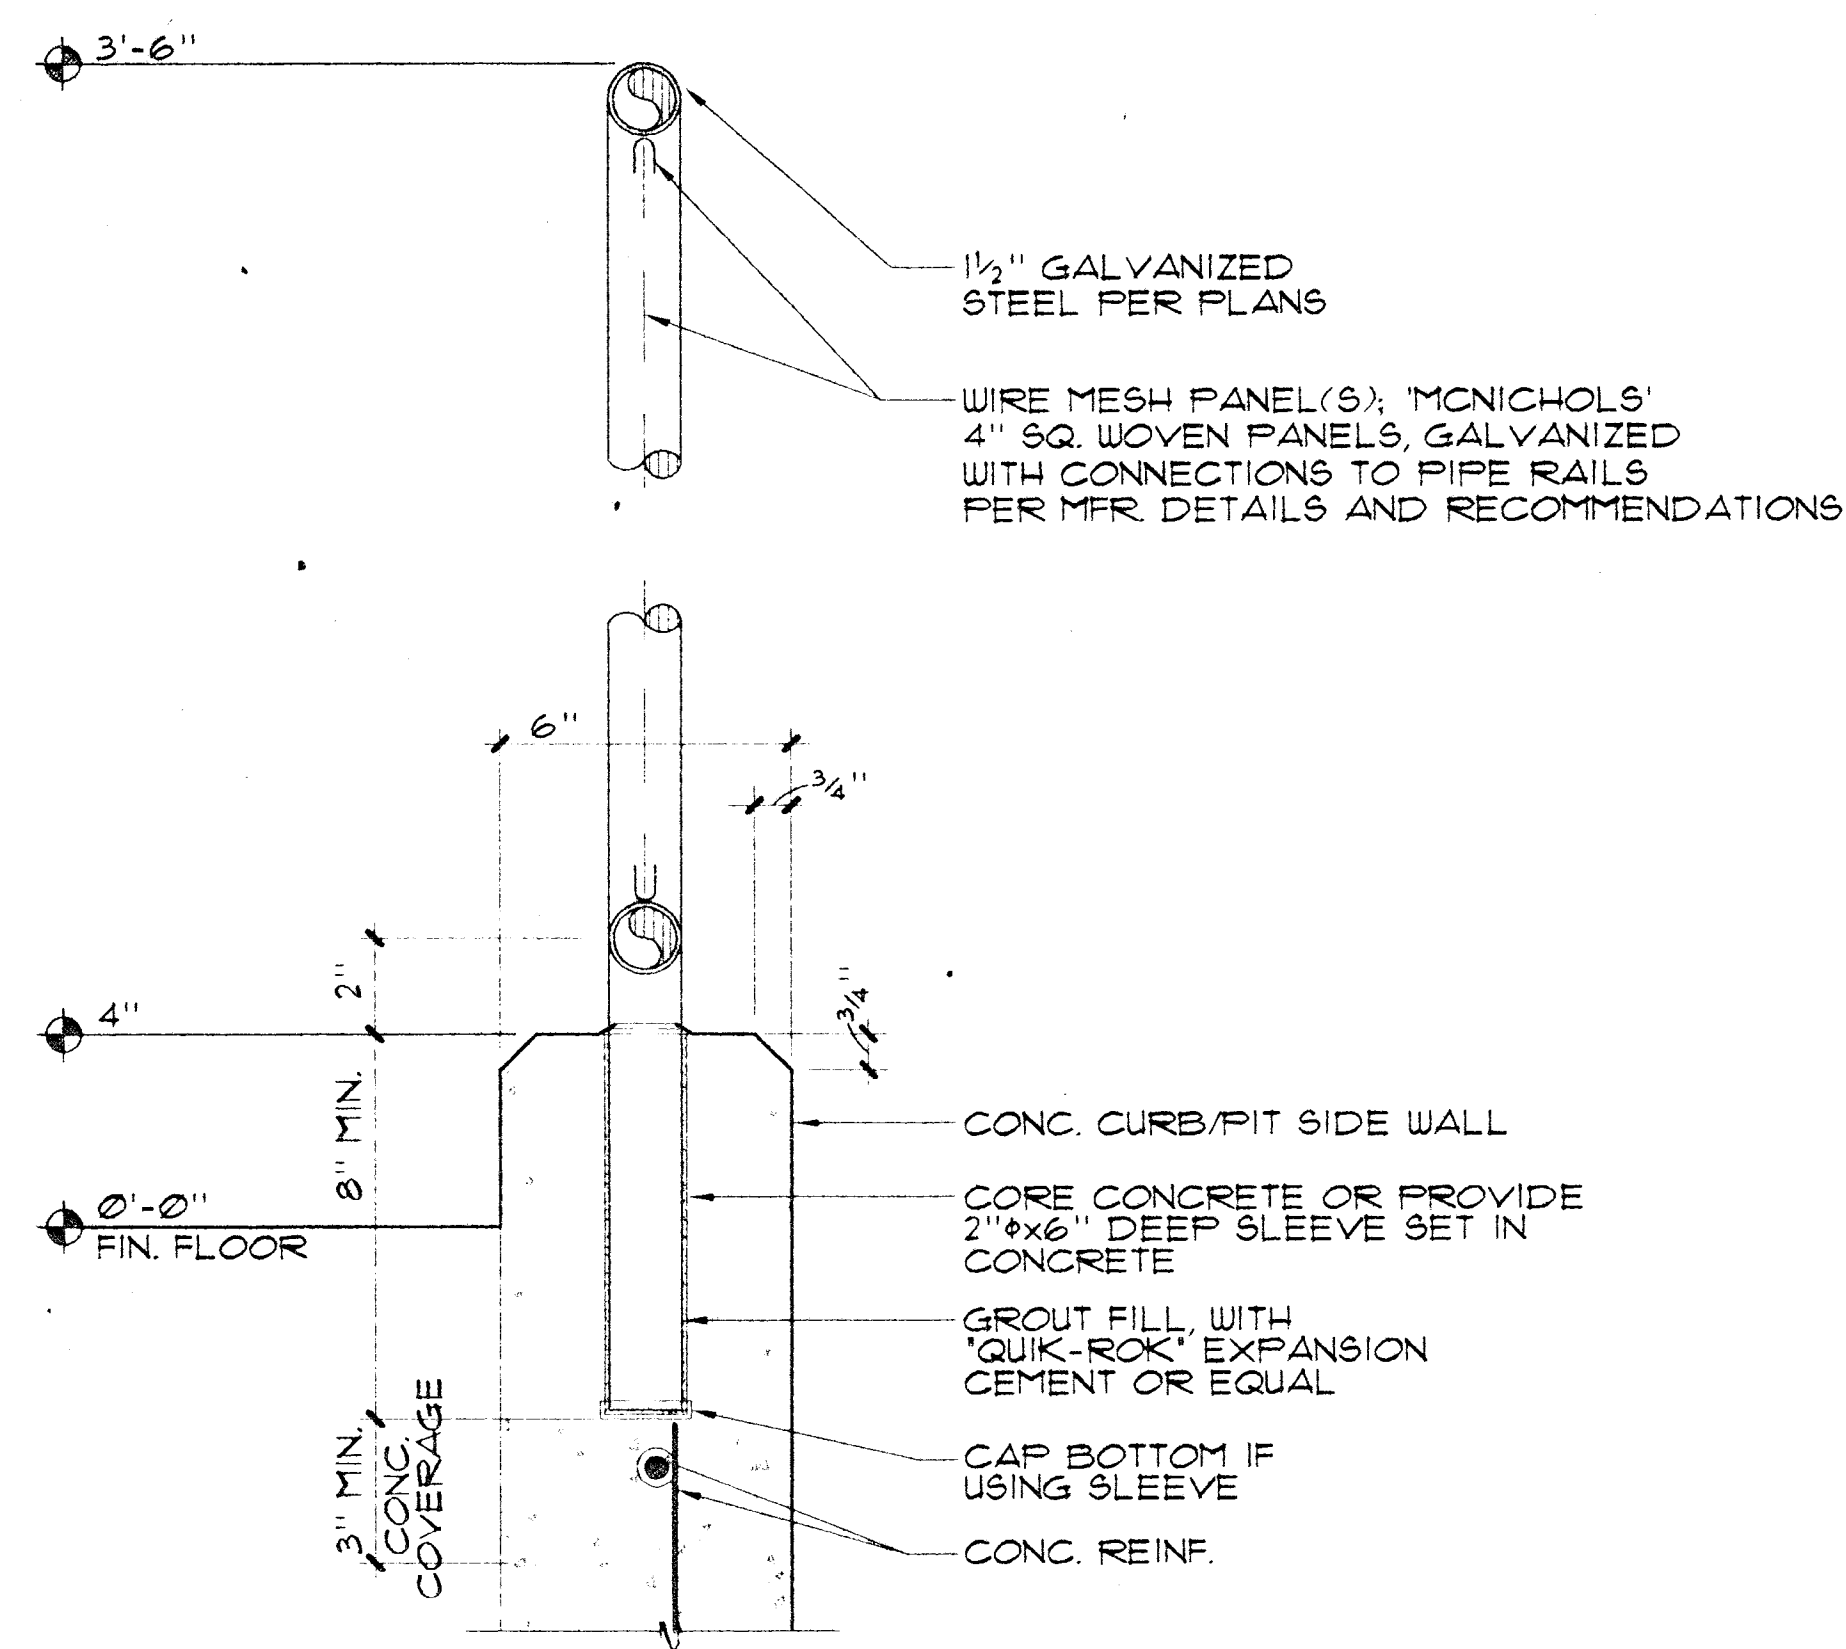


2 PIT GUARD DETAIL 3/4"=1'-0"

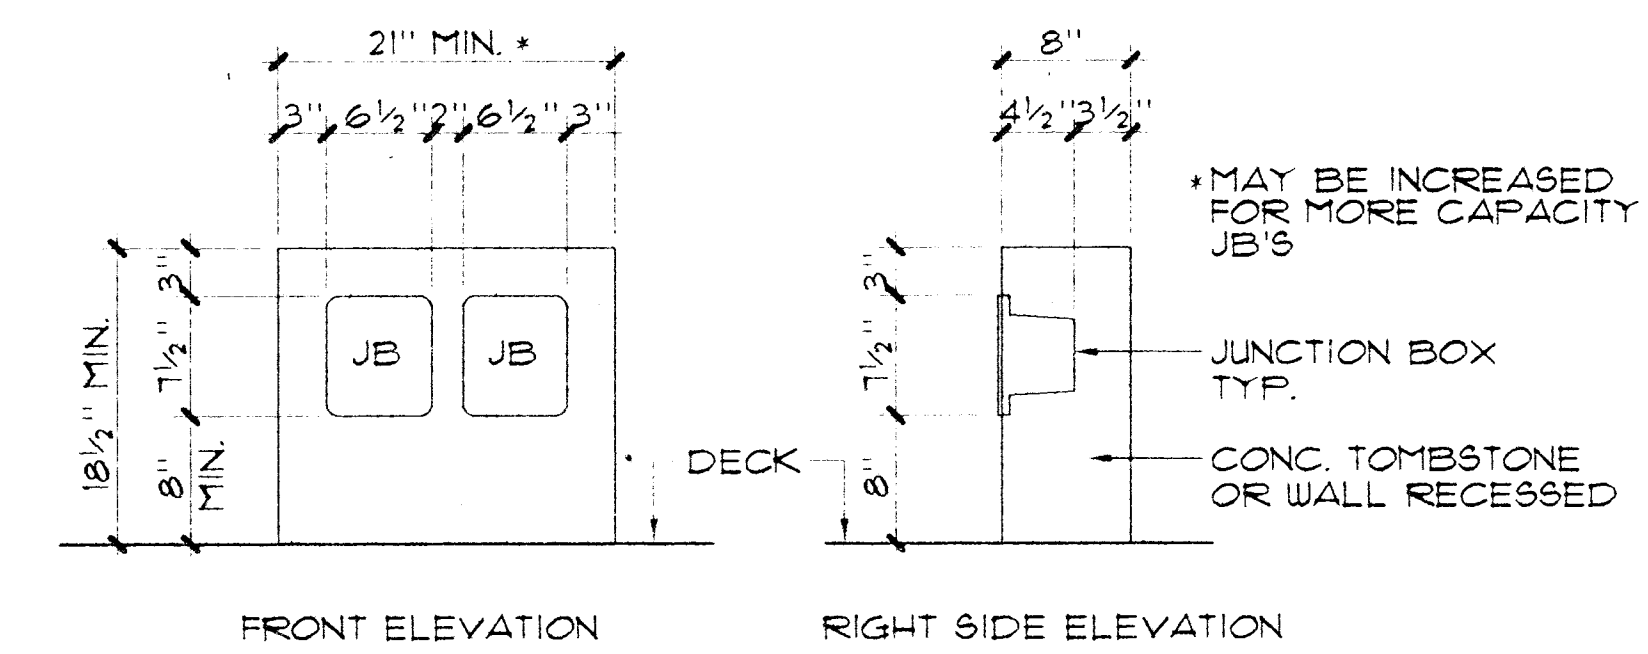

3 UNDERWATER LIGHT JUNCTION BOX CONCRETE SURROUND DETAIL 1"=1'-0"

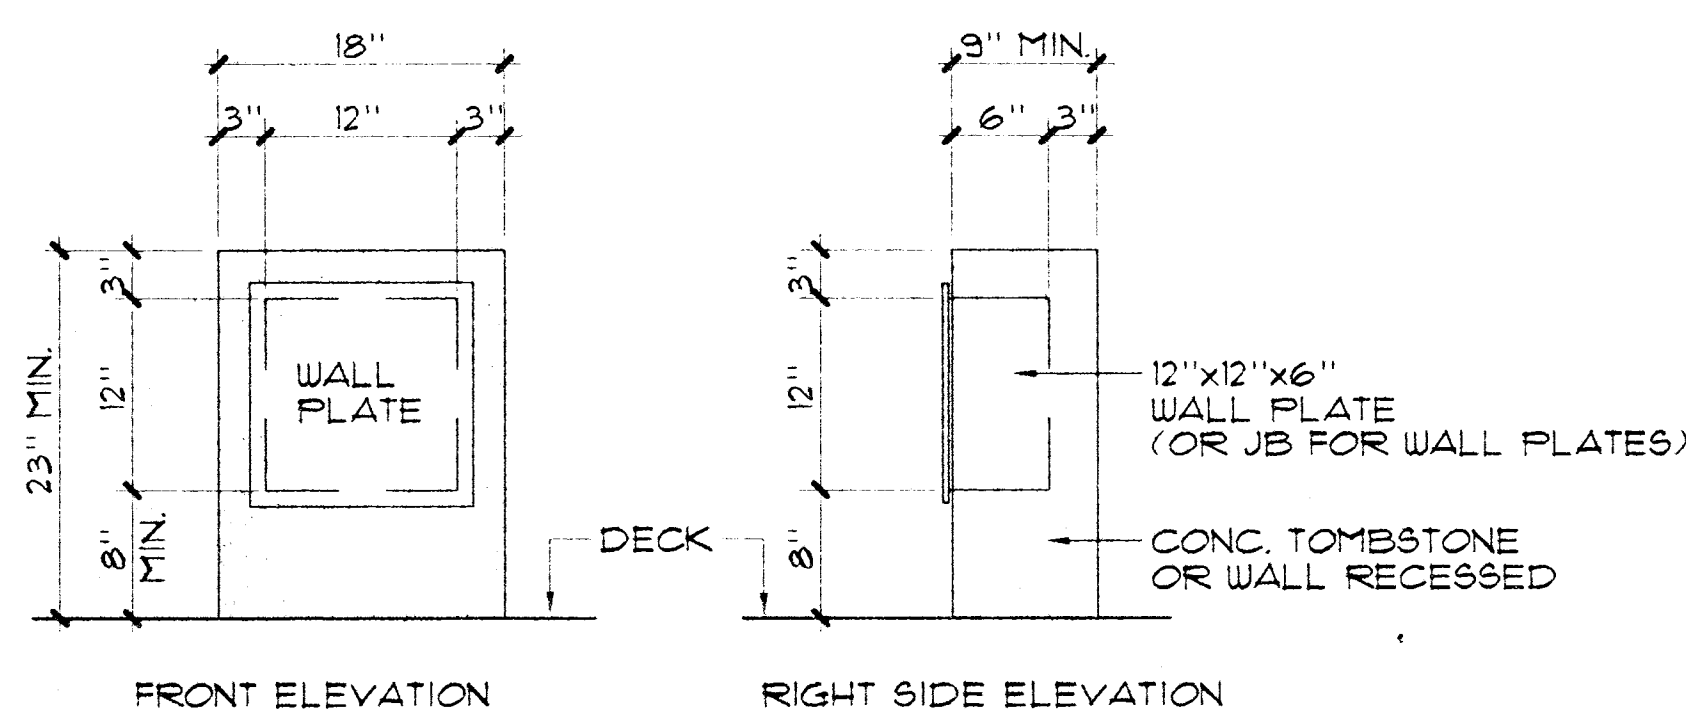

4 TIMING SYSTEM WALL PLATE CONCRETE SURROUND DETAIL 1"=1'-0"

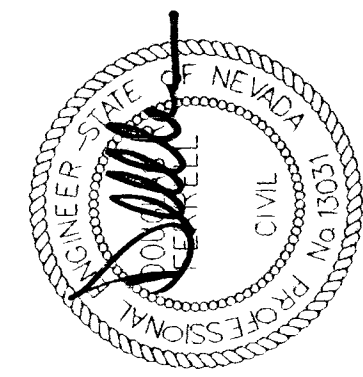

LUCCHESI • GALATI
ARCHITECTS
600 PILOT ROAD, SUITE A, LAS VEGAS, NEVADA 89119
PHONE (702) 263-7111 FAX (702) 263-8111

DETAILS

SUMMERLIN ARBORS PARK
POOL AND POOL BUILDING

RECEIVED
MAY - 4 2000
CITY OF LAS VEGAS
CENTRAL PERMITS

PLANS APPROVED
PLUMBING/MECHANICAL
DATE: OCTOBER 22, 1993
BY: [Signature]
PROJECT NO. 98035-00
Scale: AS NOTED
Drawn By: NEC

Revisions:

Sheet Number:

SP-11