


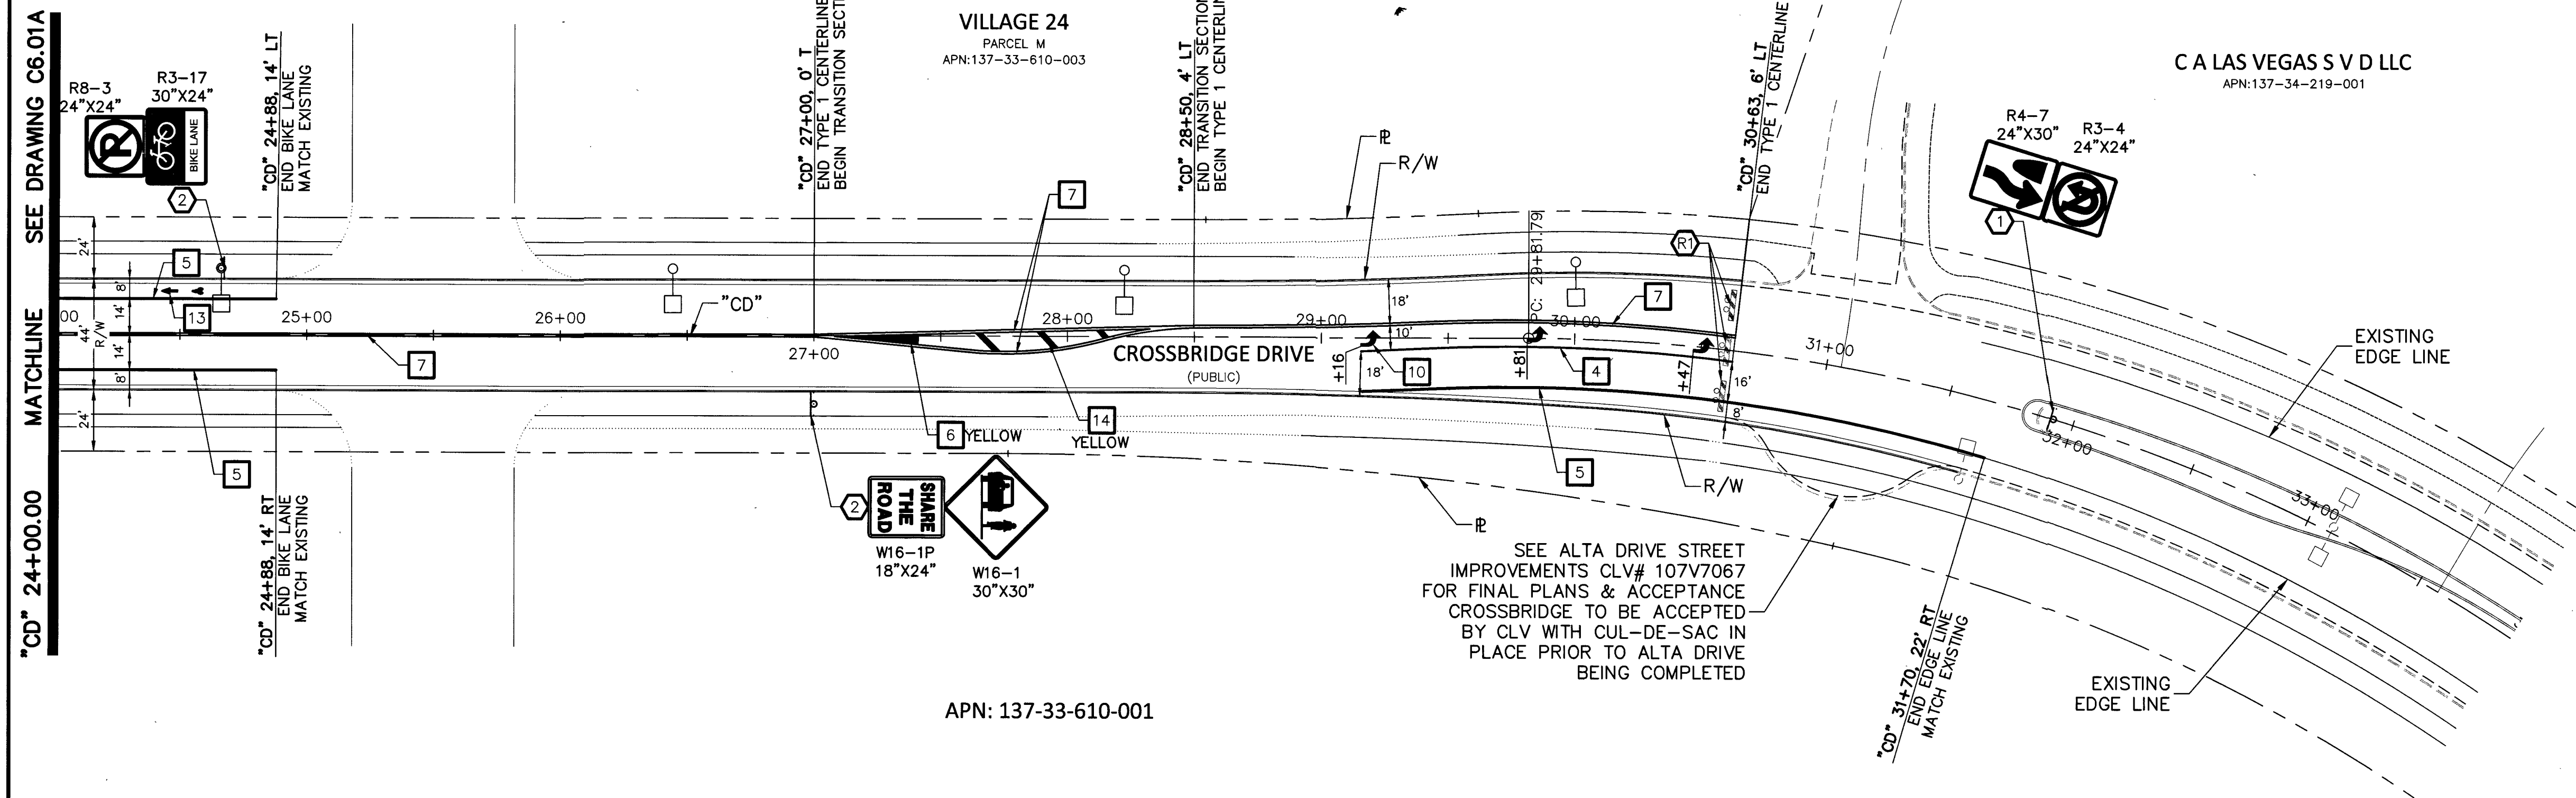

STRIPING CONSTRUCTION NOTES

SIGNAGE CONSTRUCTION NOTES

NOTE:

