
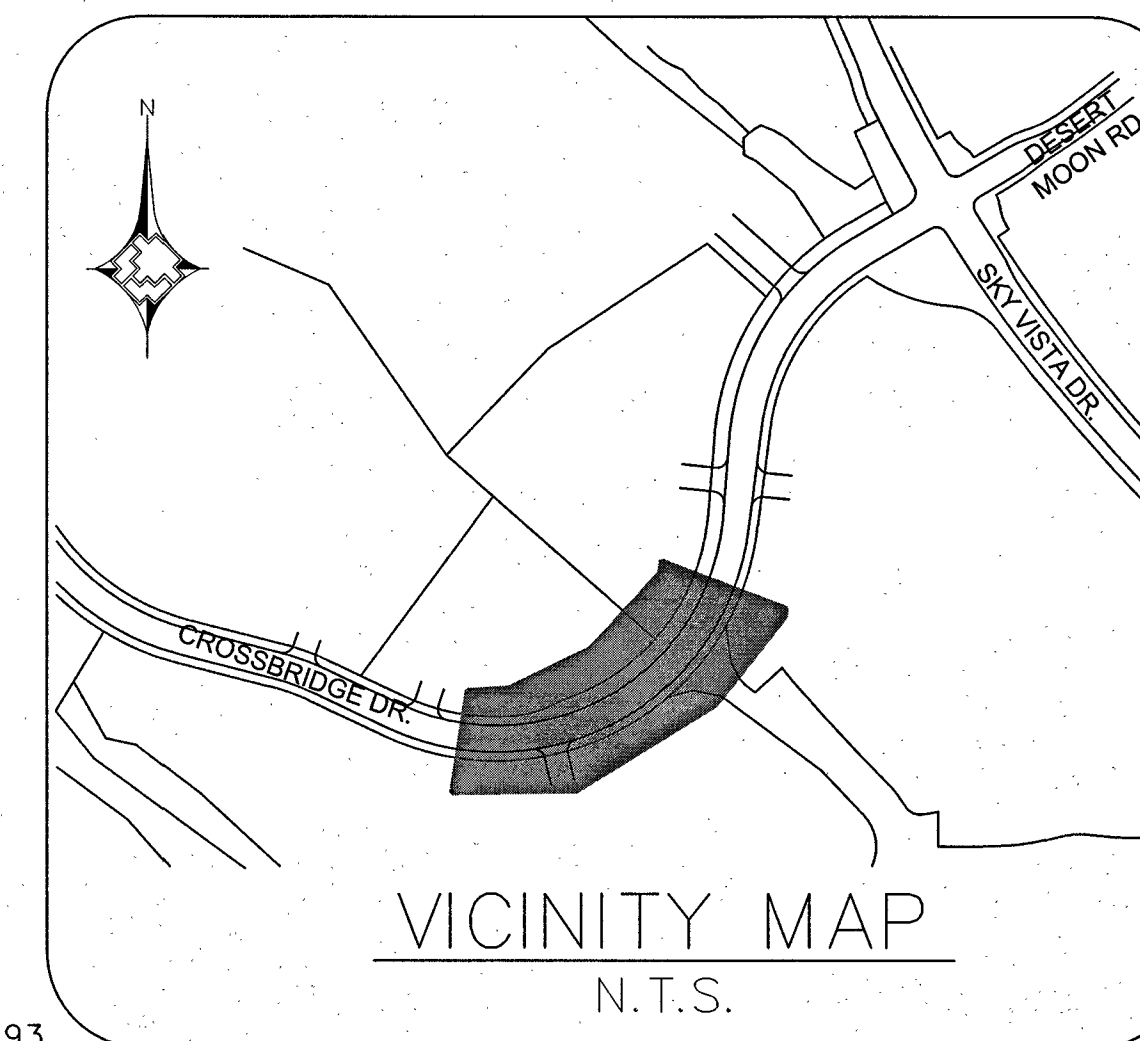


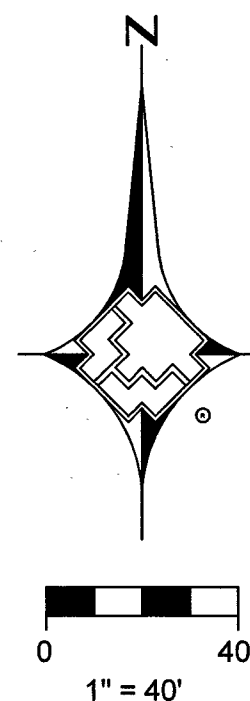

MATCHLINE - SEE SHEET 6
FOR CONTINUATION

MATCHLINE - SEE
SHEET 4 FOR
CONTINUATION

LEGEND:

- EXISTING GAS LINE
- GAS LINE TO BE ABANDONED
- EXISTING GAS SERVICE
- PROPOSED MAIN GAS LINE (NEW)
- PROPOSED SERVICE LATERAL (NEW)
- PROPOSED SERVICE LINE (NEW)
- RIGHT OF WAY LINE
- STREET CENTERLINE
- PROPERTY LINE
- BACK OF CURB
- MATCHLINE
- EASEMENT
- EXISTING ANODELESS RISER
- EXISTING ANODE RISER
- EXISTING GAS LIGHT
- EXISTING GAS VALVE
- SAWCUT & PATCH

RTC NOTES:
PAVEMENT REPAIR SHALL CONFORM TO RTC
STANDARD(S):
A1 503



1. _____ 2. _____ 3. _____ 4. _____				NO. DESCRIPTION BY DATE APPVD.				REVISIONS				TAX CODES UNIT NO. UNIT TYPE INSTL. RETIRED INSTL. RETIRED PROPOSED COMPLETED				PROPERTY UNITS				AS-BUILT DRAWING-PRESSURE TEST DATA PIPE DIA. _____ TEST MEDIUM _____ TEST METHOD _____ PIPE LENGTH _____ PIPE TYPE _____ MIN. DURATION _____ TEST PRES. (PSIG) _____ TIME _____ DATE _____ PERFORMED BY _____				VISUAL INSPECTION CERTIFICATION I HAVE VISUALLY INSPECTED ALL HEATED FUSIONS, SOLVENT CEMENT, MECHANICAL JOINTS, AND WELDS THAT I HAVE PERFORMED. NAME _____ DATE _____ AS-BUILTS ACCEPTED BY _____ DATE _____ POSTED BY _____ DATE _____ POSTING QC'D BY _____ DATE _____				CONSTRUCTION INSPECTOR _____ FOREMAN _____ REVIEWED BY _____ PERMIT INFORMATION CITY OF LAS VEGAS TAX CODE 02-0200				ISOLATION AREA 323 LOCATION T20S T21S R59E R59E SEC 33, 34 SEC 3 M.D.M.				W.R. NO. 3035006 INST 3088783 ABN ATLAS #/TILE # x561y512 x564y512				ENGINEER/TECH: PAMELA KENNEDY ACCOUNT REP: SHANTE ANDERSON PROJECT CONTACT: CHRISTOPHER ANDERSON SHEET NO: 5 OF 6 SCALE: 1" = 40' DATE: 4/13/16 DWN. BY: ZONE ENG CHKD. BY: APPVD. BY:				PHONE: 702-365-2065 PHONE: 702-528-8596 PHONE: 702-755-9501 TITLE SUMMERLIN VILLAGE 24 CROSSBRIDGE UNIT 1 101Y4132 H#7144			
--	--	--	--	--------------------------------	--	--	--	-----------	--	--	--	---	--	--	--	----------------	--	--	--	--	--	--	--	---	--	--	--	--	--	--	--	---	--	--	--	--	--	--	--	--	--	--	--	--	--	--	--