

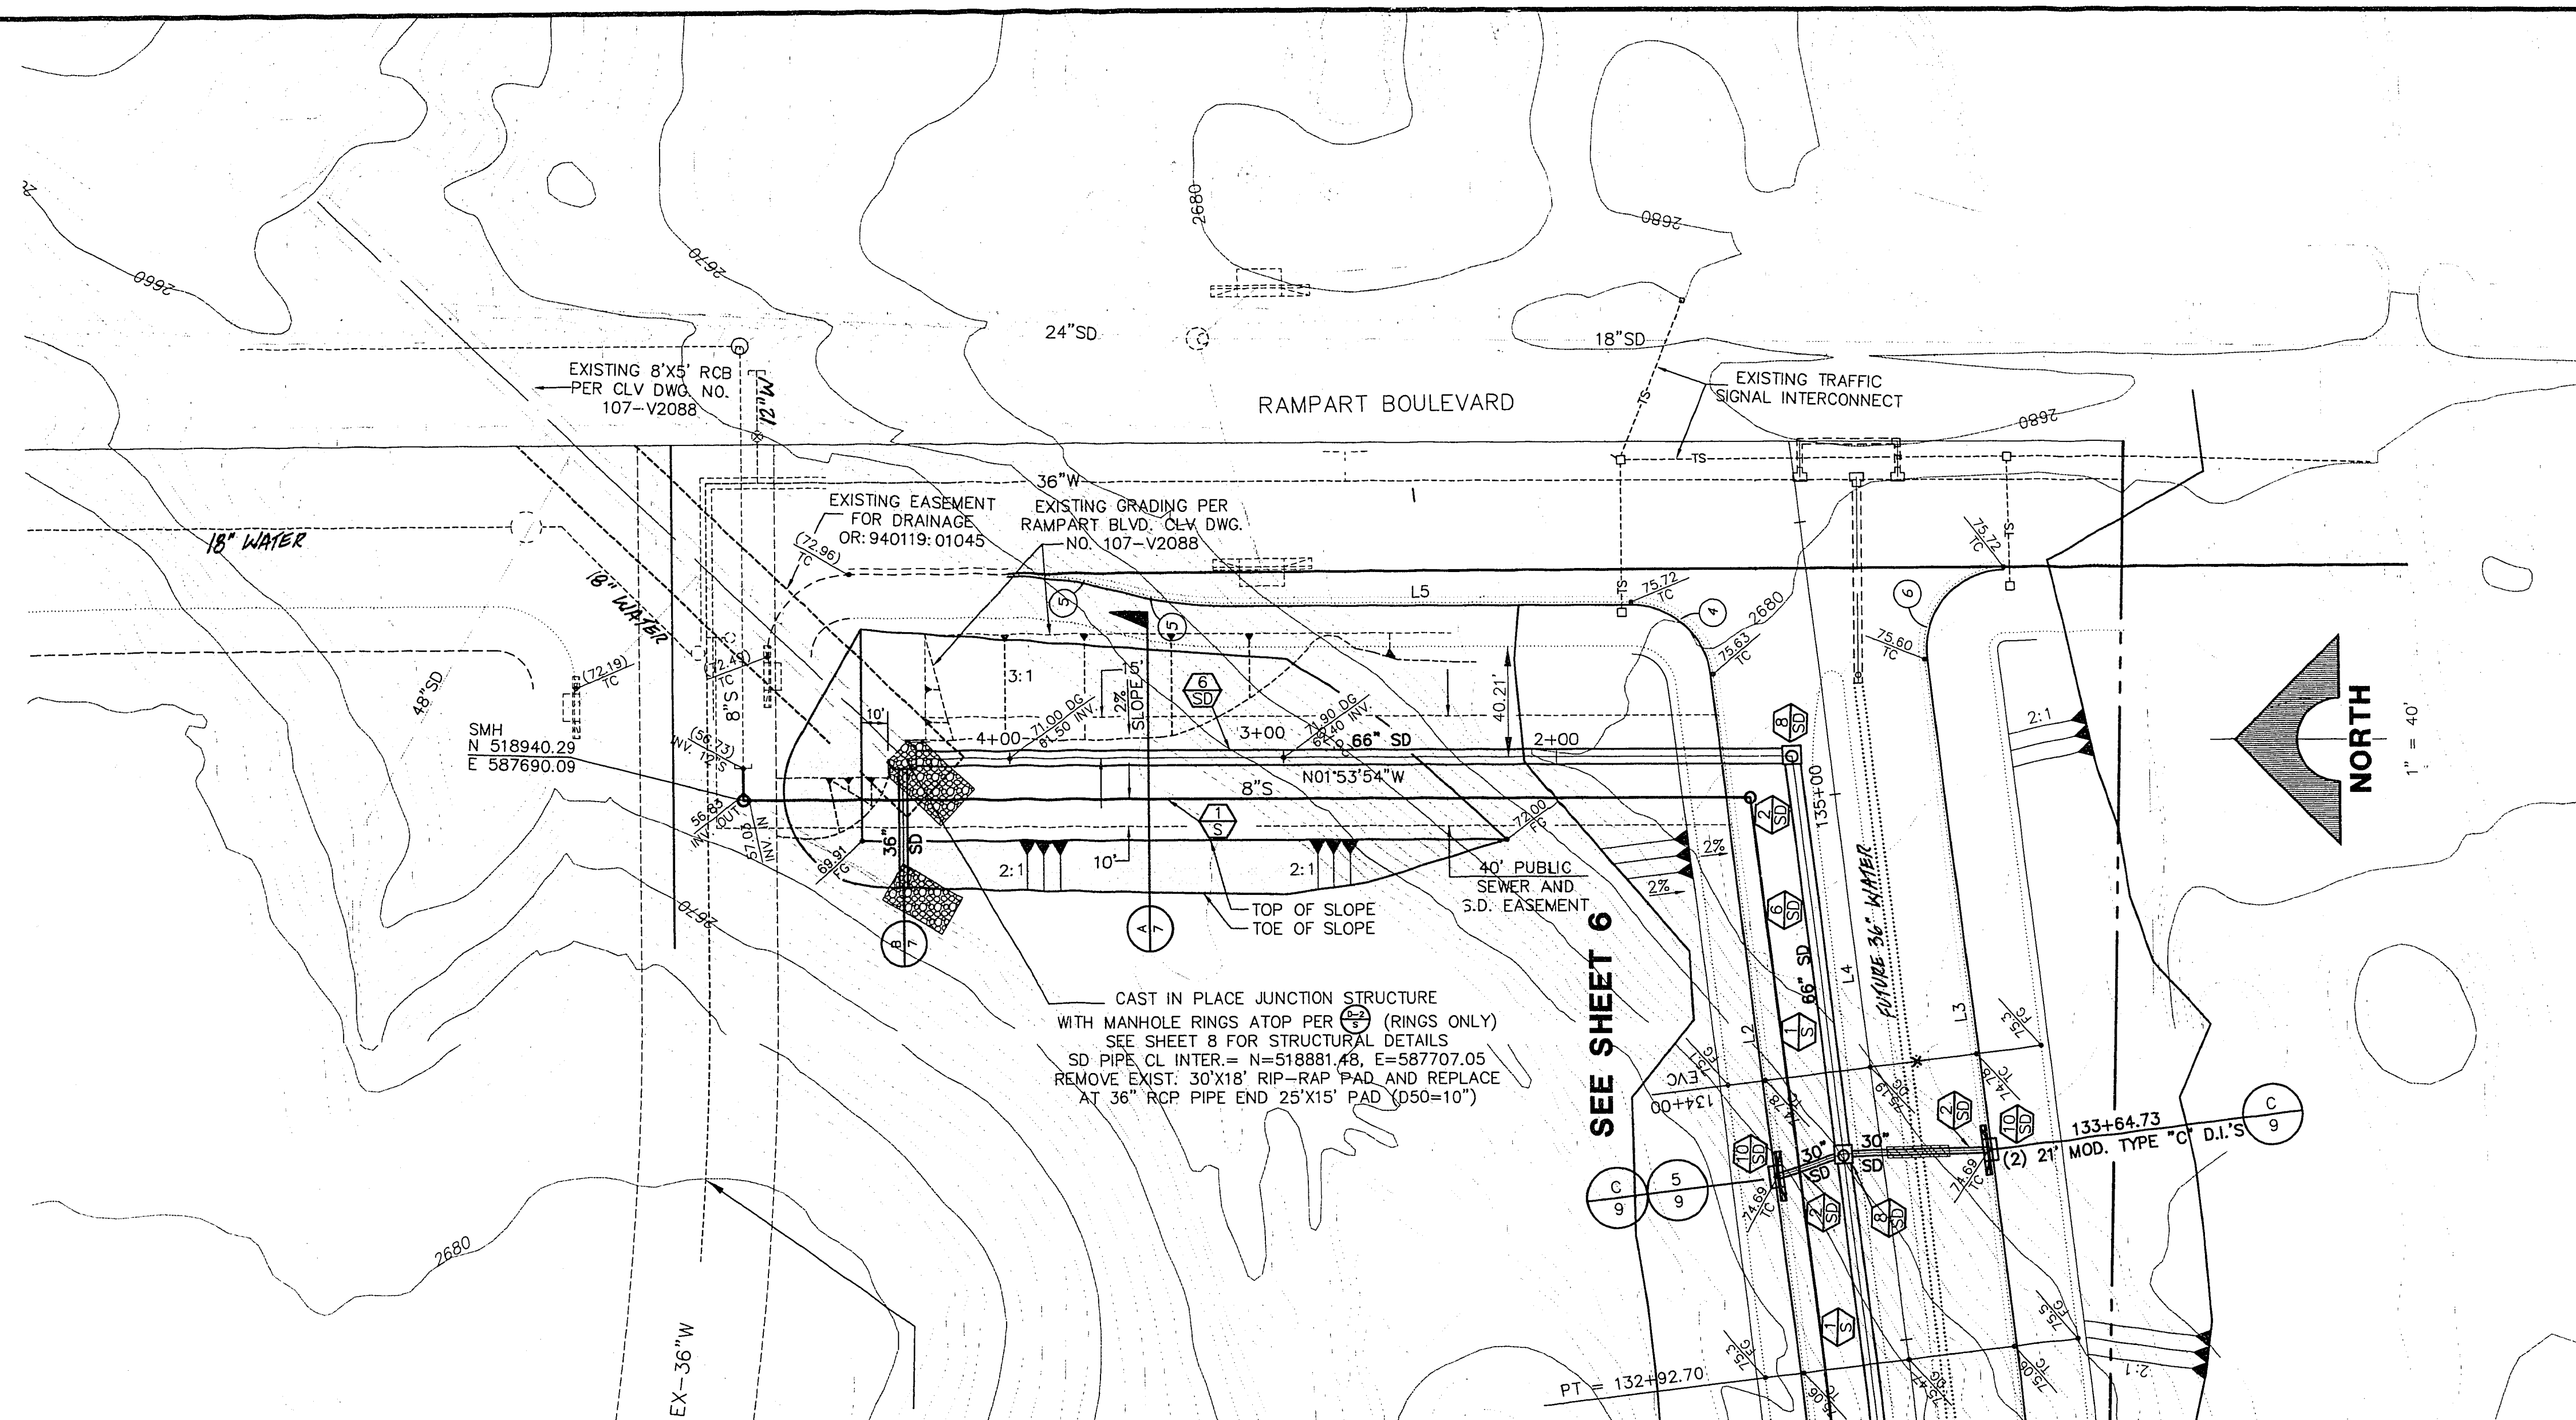
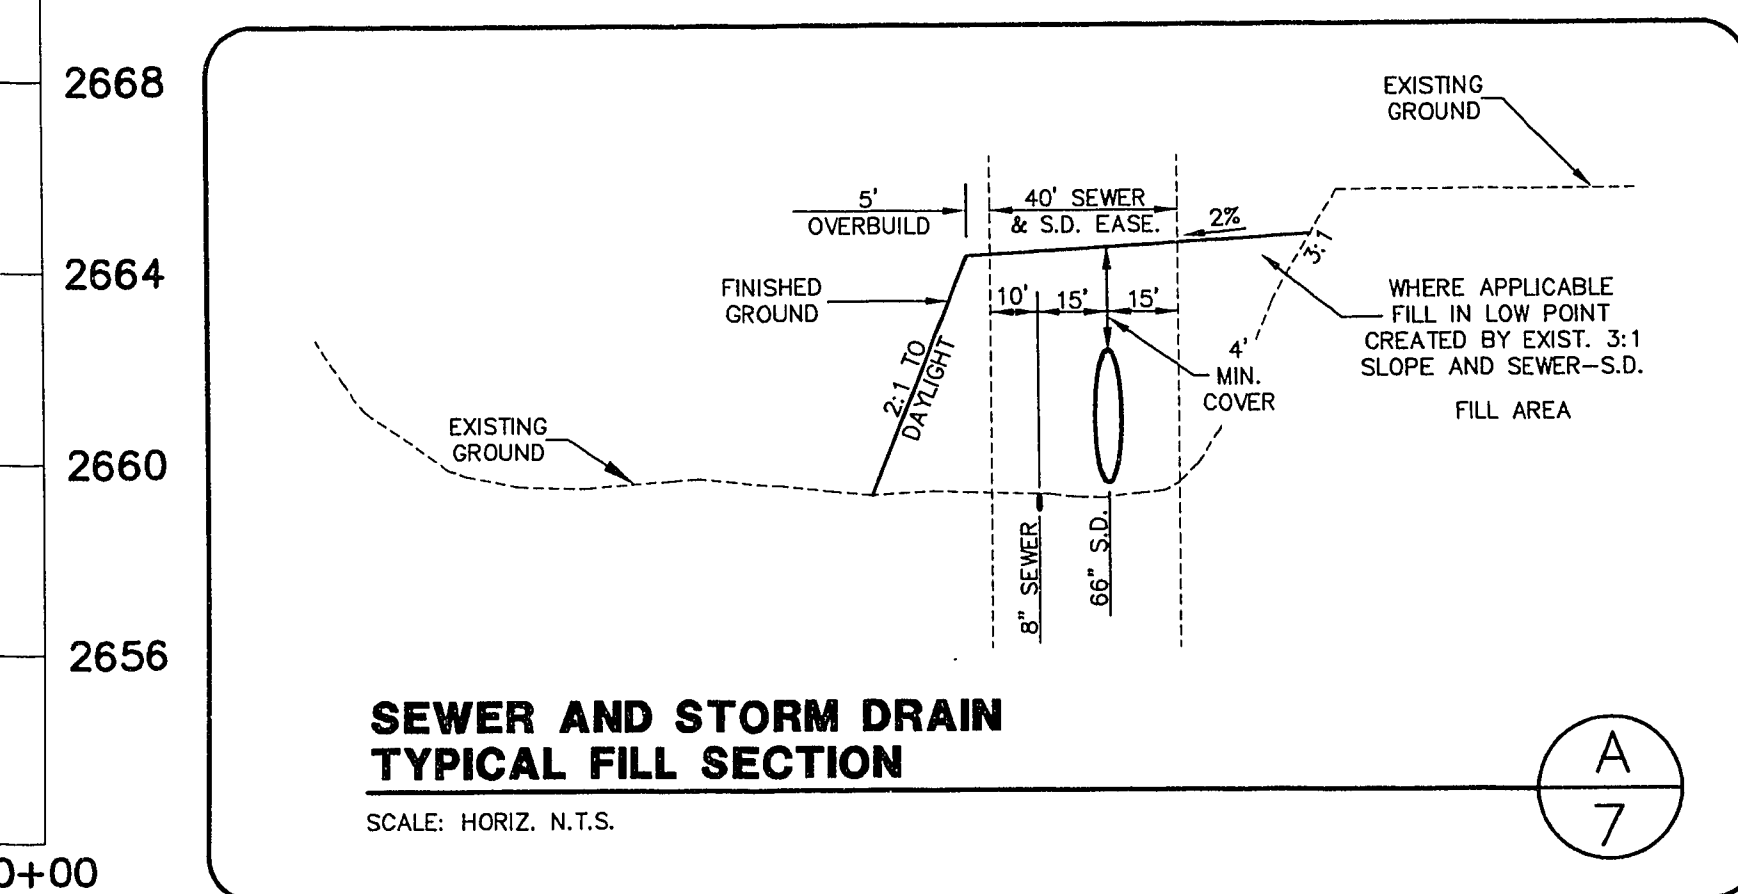


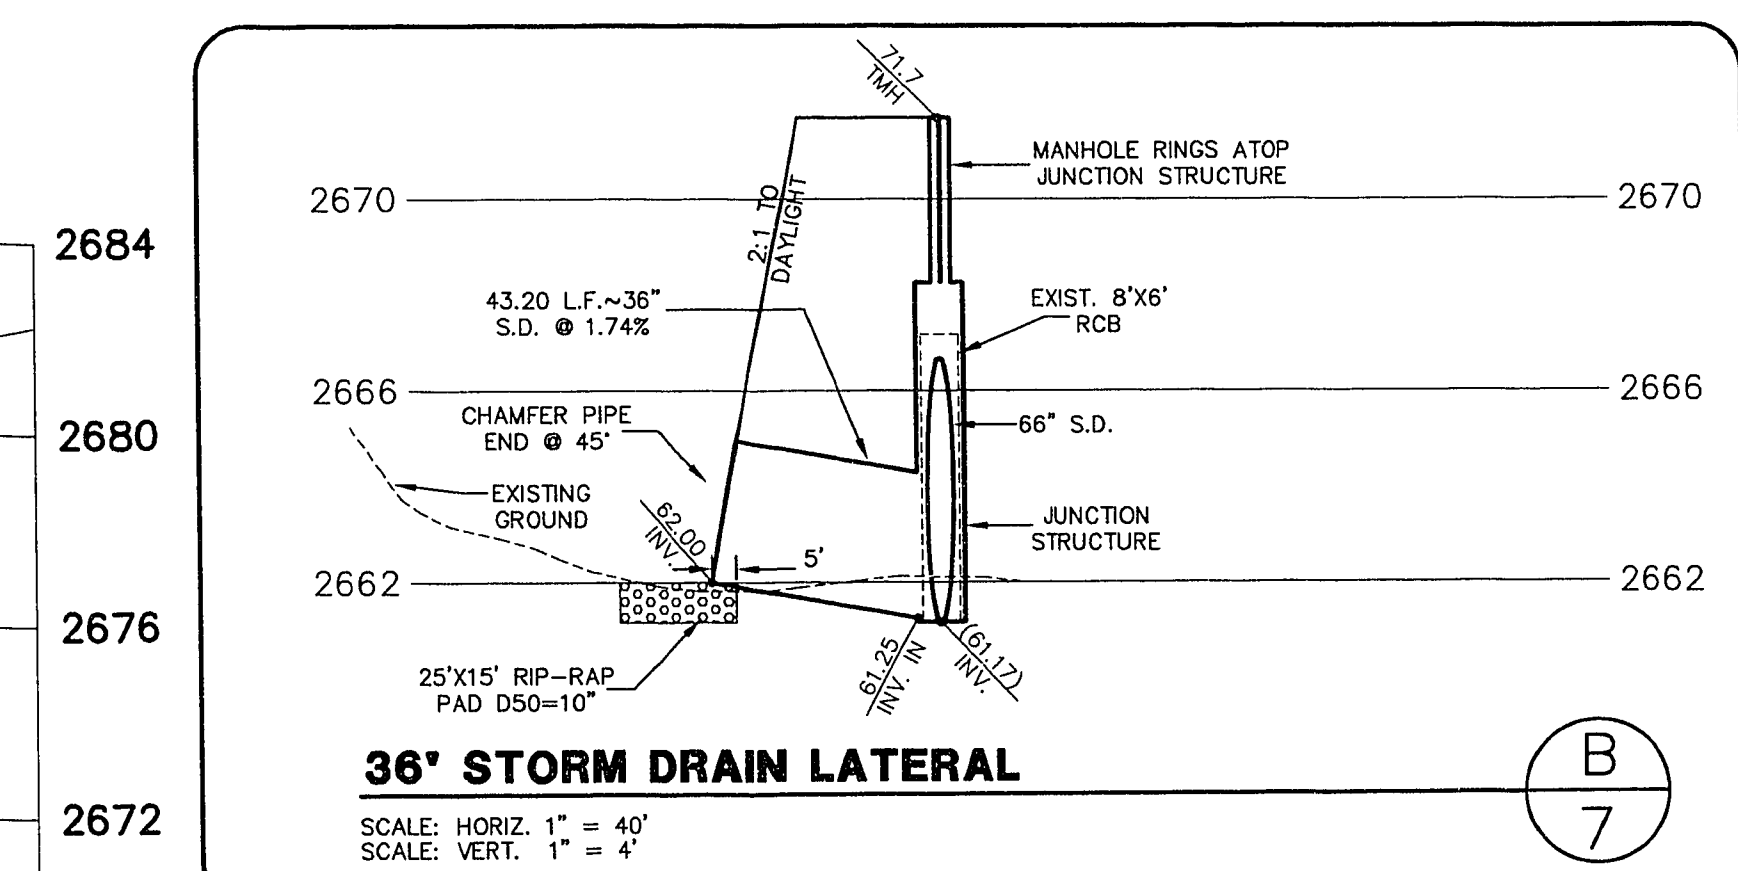

SEWER AND STORM DRAIN EXTENSION

SCALE: HORIZ. 1" = 40'
VERT. 1" = 4'

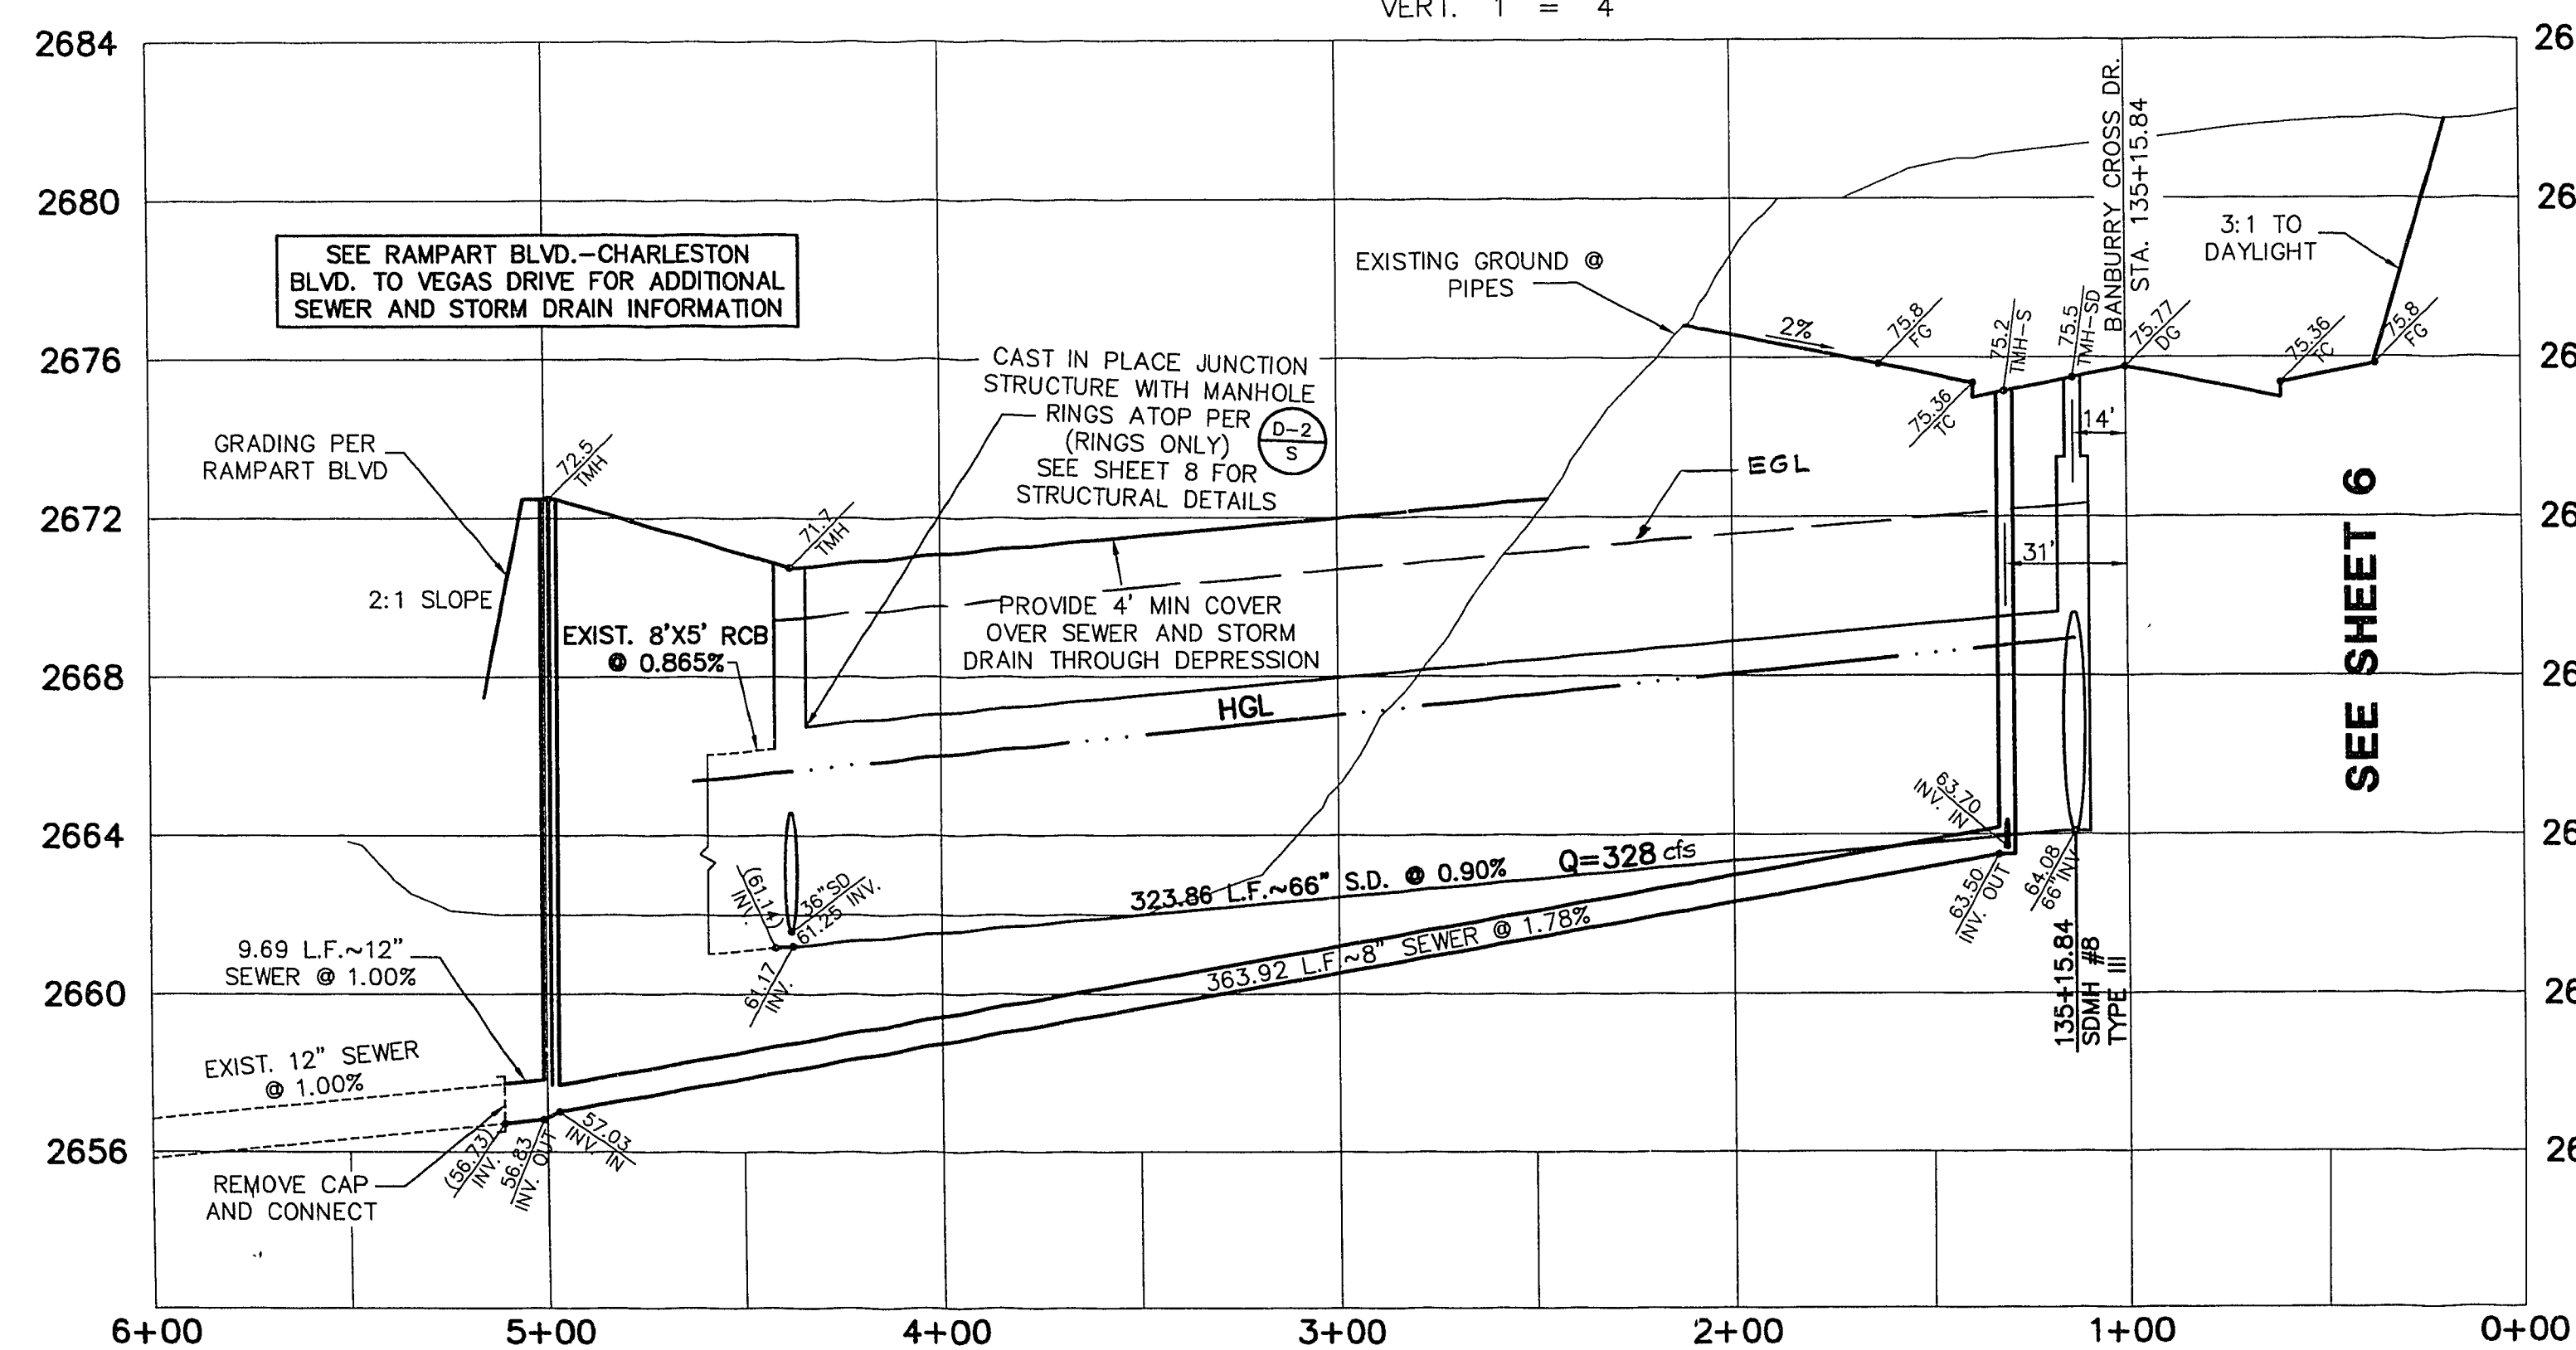

JOB NO. 62003.204

S.T.S., BCDE-7.DWG, 01/24/96

SUMMERLIN

**VILLAGE 3 ROUGH GRADING
BANBURY CROSS DRIVE - EAST
PLAN & PROFILE
SEWER AND STORM DRAIN CONNECTION**

G.C. WALLACE, INC.
Engineering/Architecture

555 SOUTH RAINBOW BLVD./LAS VEGAS, NEVADA 89102

RECOMMENDED BY: BERT A. HUGHES
DATE OF RECOMMENDATION: 12-6-68
R.F.E. NO. DATE

REV

DATE	DESCRIPTION
------	-------------

DATE	APPROVAL
------	----------

SHT 7 OF 10

7

28. 5-80 107-V2464