
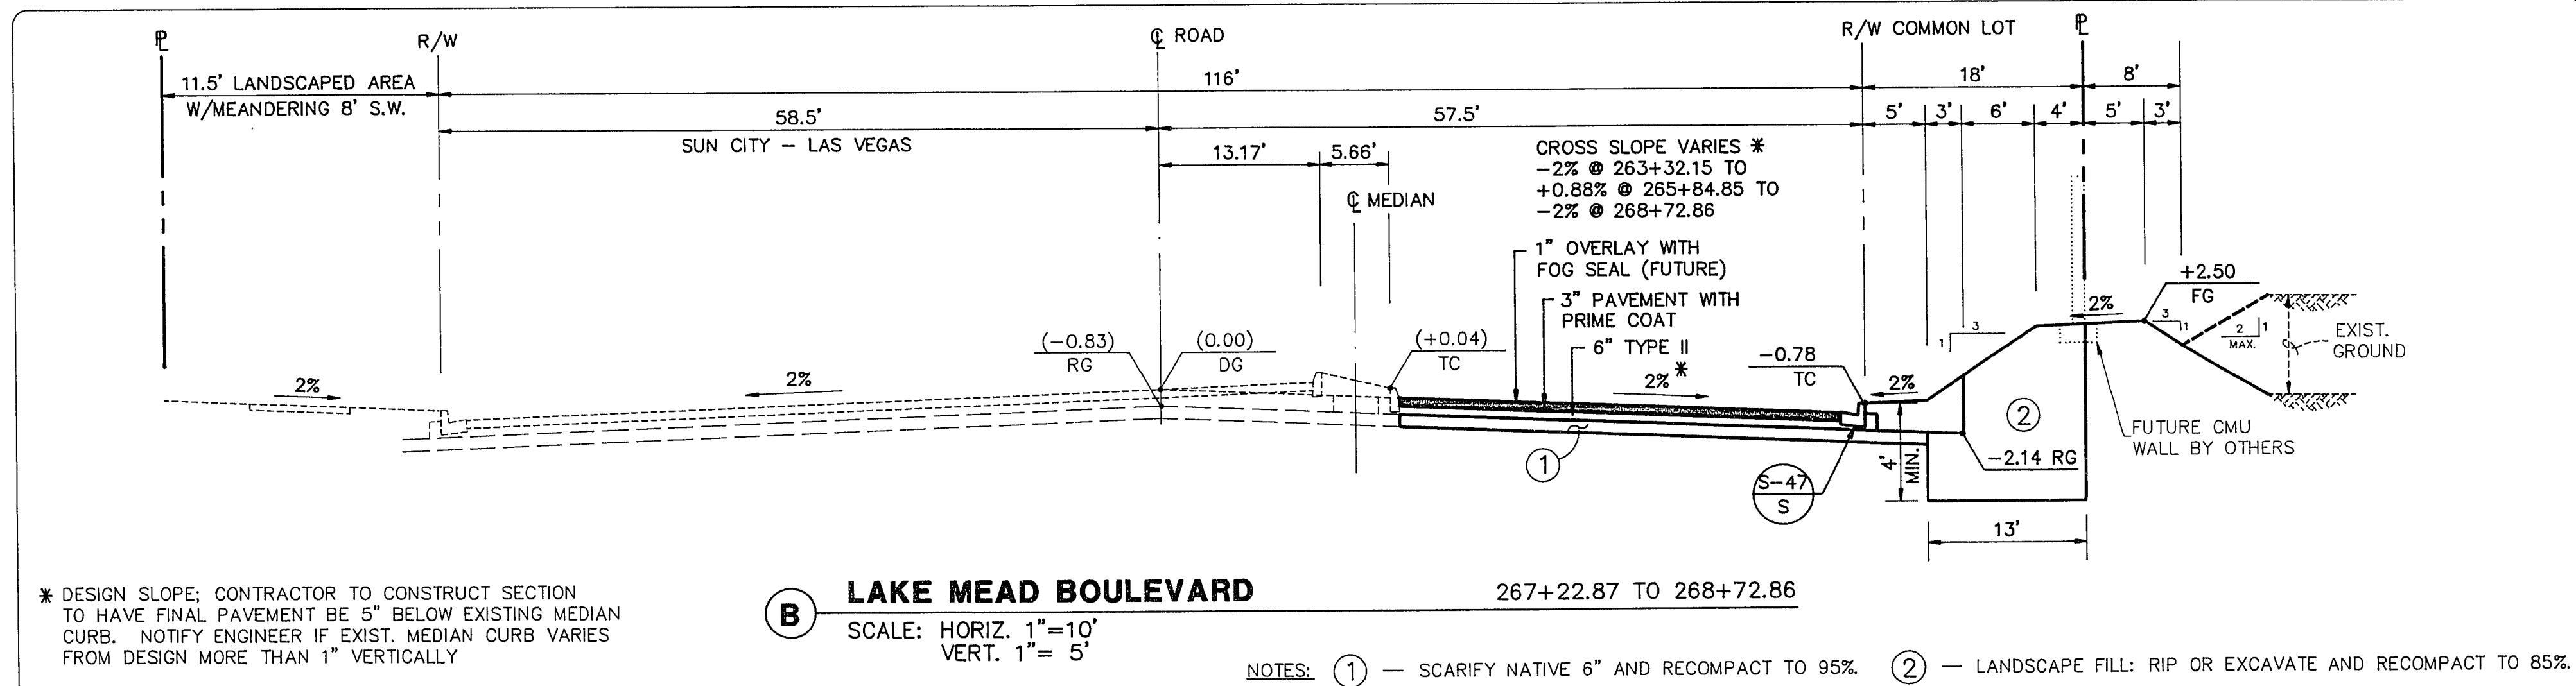
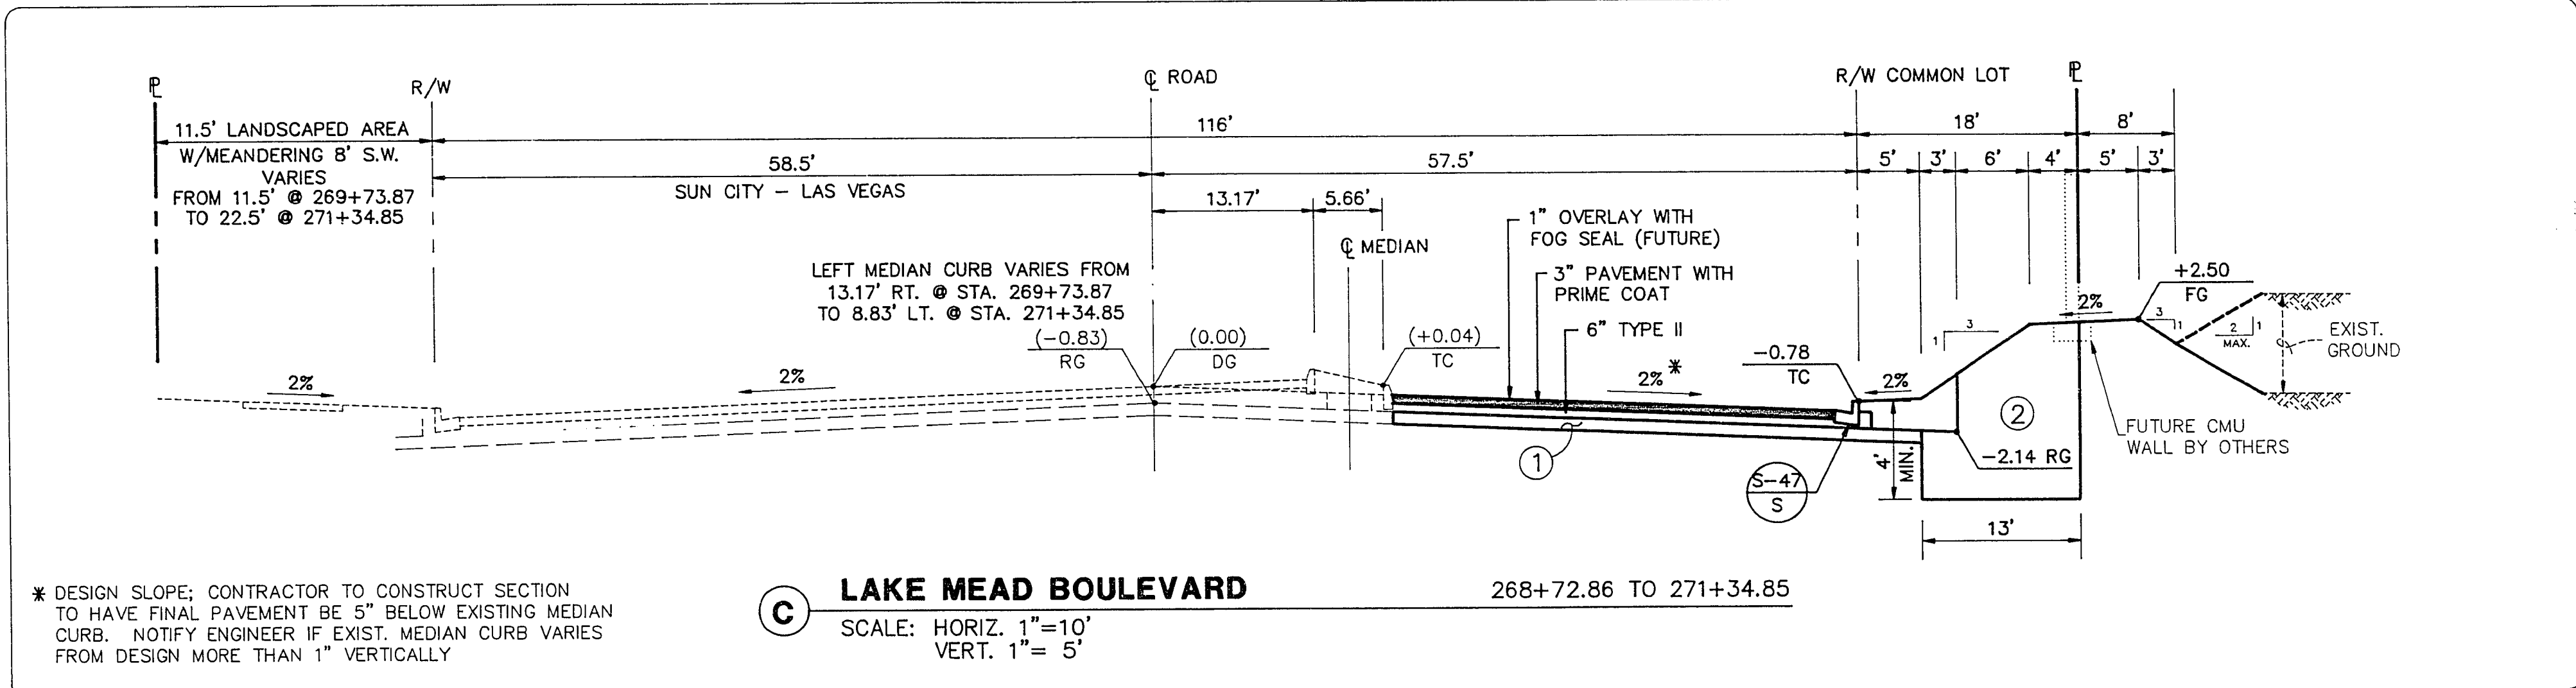


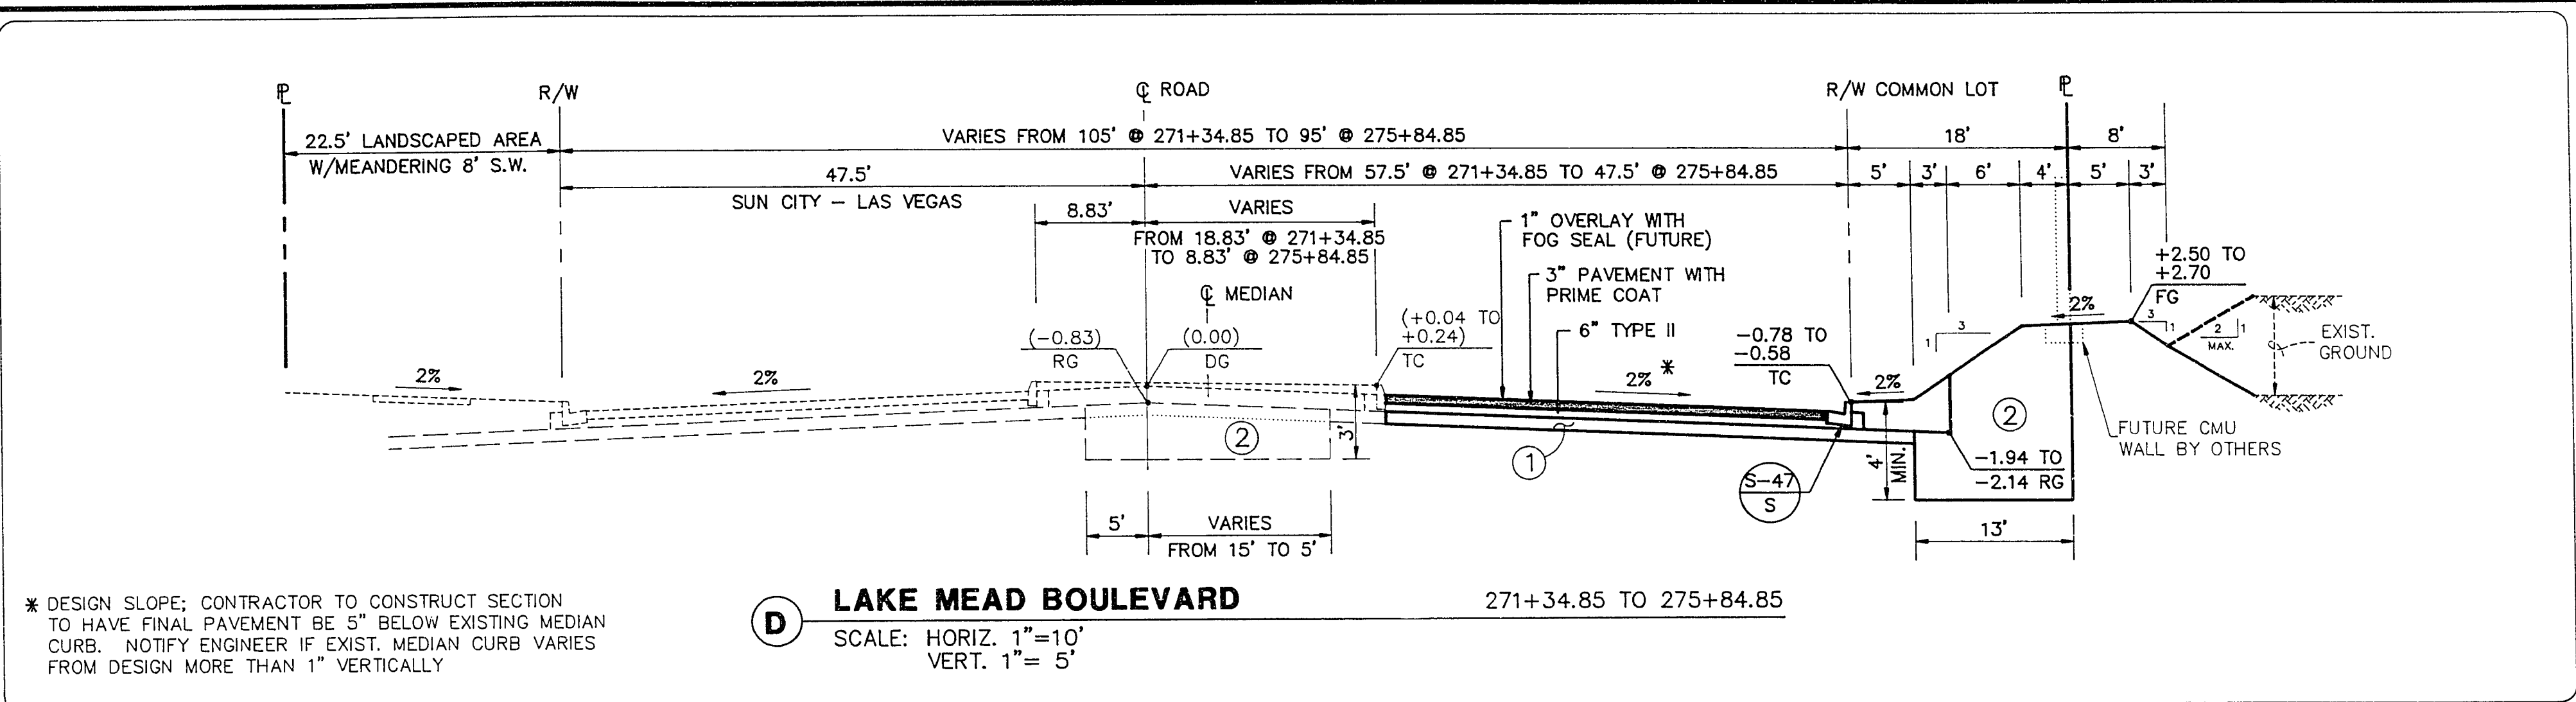

RECOMMENDED	DATE	DESCRIPTION	DATE	APPROVAL
CHRISTOPHER W. ANDERSON	5/1/10	5071 R.P.E. NO.		
G. C. WALLACE, INC. Engineering/Architecture 1033 SOUTH RAINBOW BLVD., LAS VEGAS, NEVADA 89102				
SUMMERLIN VILLAGE 7 - LAKE MEAD BOULEVARD TYPICAL SECTIONS				
SHEET 13 SHT 13 OF 16				