
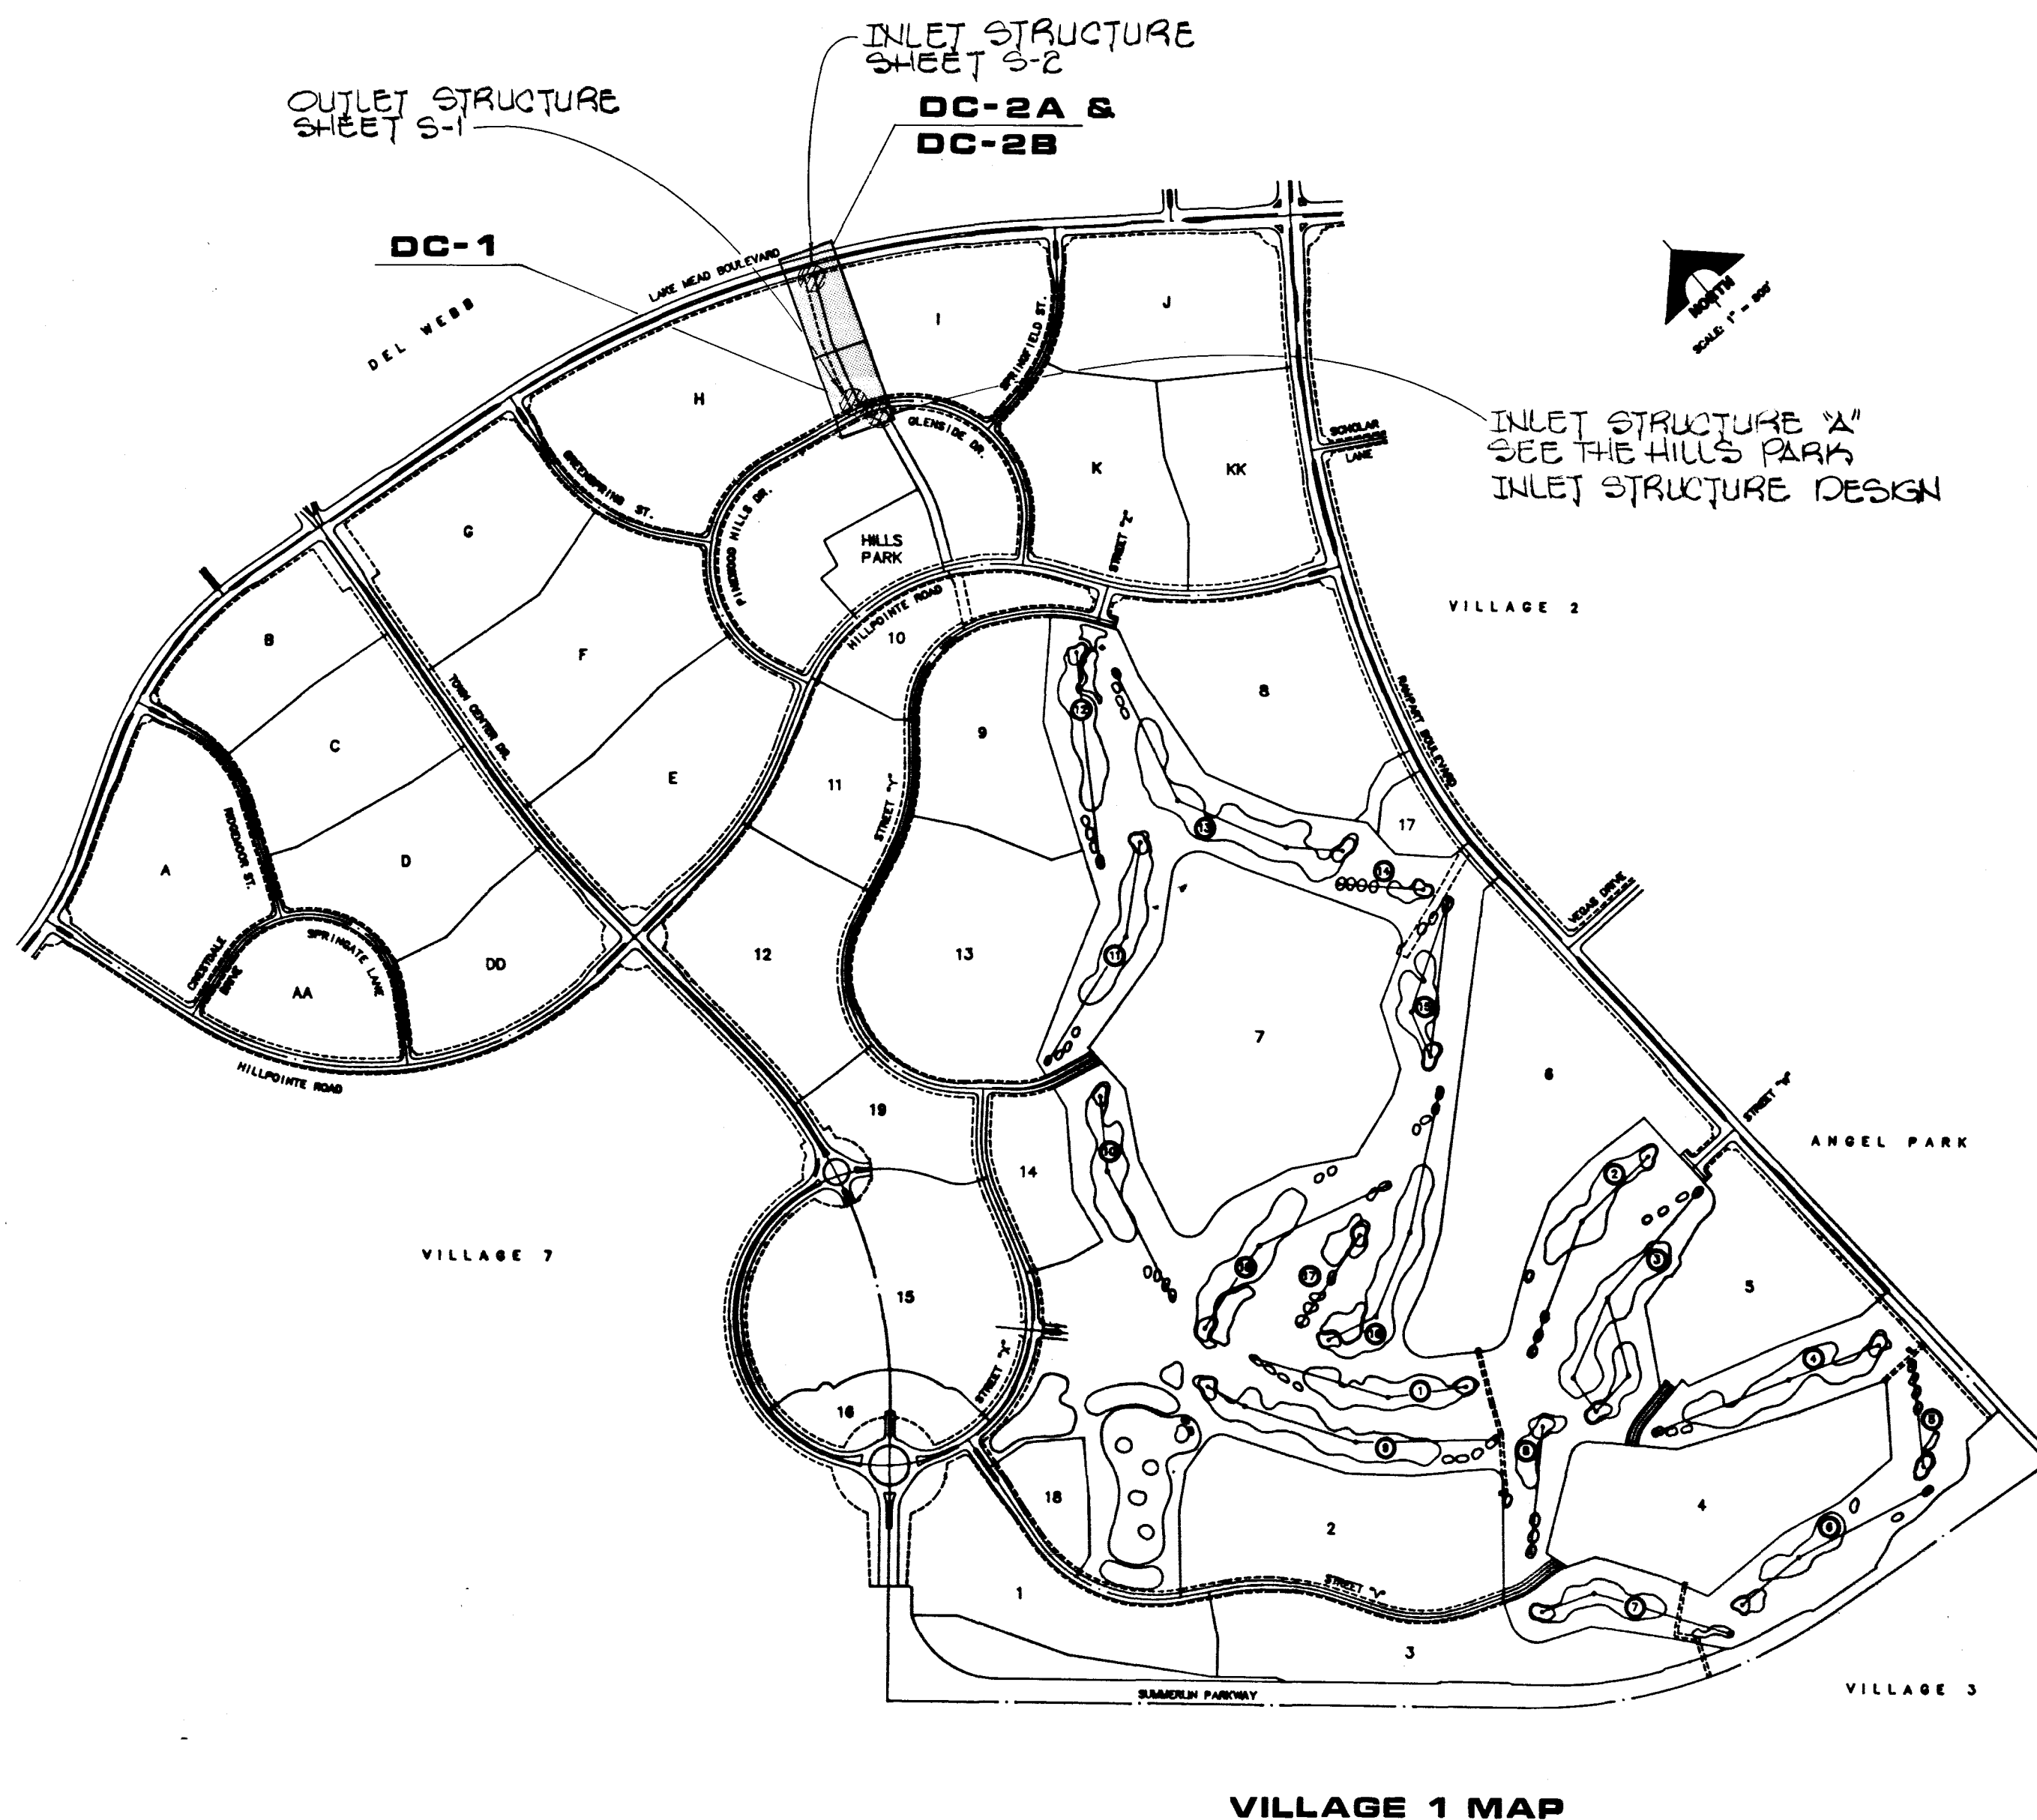
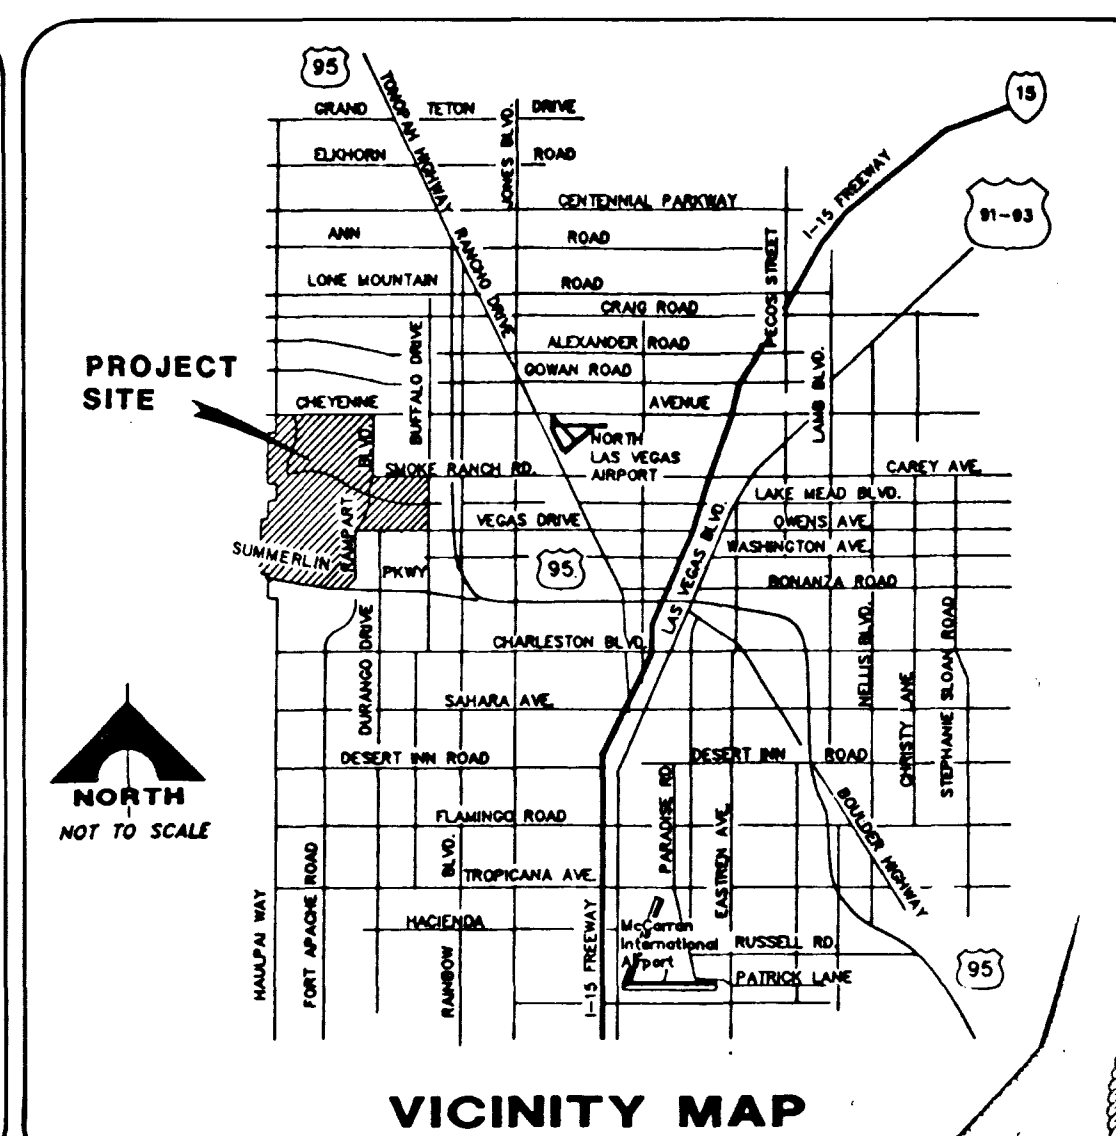


GENERAL NOTES

- ALL CONSTRUCTION, MATERIALS AND DETAILS FOR THIS PROJECT SHALL BE IN ACCORDANCE WITH THE CONTRACT DOCUMENTS, DRAWINGS, SUMMERLIN IMPROVEMENT STANDARDS, AND THE UNIFORM STANDARD SPECIFICATIONS FOR PUBLIC WORKS' CONSTRUCTION, OFFSITE IMPROVEMENTS, CLARK COUNTY AREA, NEVADA, 1986.
- 48 HOURS PRIOR TO THE START OF CONSTRUCTION, THE CONTRACTOR SHALL CONTACT:
LAS VEGAS VALLEY WATER DISTRICT PHONE 878-2011
NEVADA POWER COMPANY PHONE 1-800-227-2600
CENTRAL TELEPHONE COMPANY PHONE 1-800-227-2600
SOUTHWEST GAS CORPORATION PHONE 365-2296
- LOCATIONS OF UNDERGROUND UTILITIES SHOWN ON THE DRAWINGS WERE OBTAINED FROM INFORMATION RECEIVED FROM THE APPLICABLE UTILITY COMPANIES. NEITHER THE OWNER NOR ENGINEER ASSUMES ANY RESPONSIBILITY FOR EXISTING UTILITIES OR STRUCTURES NOT SHOWN, OR NOT IN THE LOCATIONS SHOWN ON THE DRAWINGS. CONTRACTOR TO VERIFY THE EXACT LOCATION OF UTILITIES PRIOR TO START OF CONSTRUCTION. THE CONTRACTOR'S RESPONSIBILITY REGARDING UTILITIES SHALL BE AS REQUIRED UNDER SECTION 107.17 OF THE UNIFORM STANDARD SPECIFICATIONS FOR CLARK COUNTY AREA, NEVADA, AND AS PROVIDED IN THE SPECIFICATIONS, THE CONTRACTOR SHALL USE EXTREME CAUTION WHEN WORKING OVER OR NEAR THE EXISTING GAS MAINS.
- THE CONTRACTOR SHALL TAKE ALL PRECAUTIONARY MEASURES NECESSARY TO PROTECT EXISTING IMPROVEMENTS, WHICH ARE TO REMAIN IN PLACE, FROM DAMAGE AND ALL SUCH IMPROVEMENTS OR STRUCTURES DAMAGED BY THE CONTRACTOR'S OPERATIONS SHALL BE REPAIRED OR RECONSTRUCTED SATISFACTORY TO THE ENGINEER AT THE EXPENSE OF THE CONTRACTOR.
- THE CONTRACTOR SHALL NOT REMOVE TREES, SHRUBS, LAWNS, WALLS, FENCES, SIGNS, STRUCTURES, LIGHTS, OR ANY EXISTING IMPROVEMENTS OUTSIDE OF STREET RIGHT-OF-WAY, EXCEPT WHERE REQUIRED TO DO SO BY THE CONTRACT DRAWINGS OR BY THE ENGINEER.
- TREES, SHRUBS, LAWNS, WALLS, FENCES, SIGNS, STRUCTURES, LIGHTS AND OTHER EXISTING IMPROVEMENTS WITHIN STREET RIGHTS-OF-WAY SHALL BE REMOVED WHERE SHOWN ON THE CONTRACT DRAWINGS, AND AS REQUIRED BY THE ENGINEER.
- REPLACEMENT, RELOCATION OR RECONSTRUCTION OF ALL EXISTING IMPROVEMENTS INCLUDING SPRINKLER SYSTEMS, LAWNS, FENCES, WALLS, SIGNS, STEPS, SIDEWALKS, DRIVEWAYS, LAWN LIGHTS, AND ALL OTHER ITEMS APPLICABLE TO THIS CONTRACT SHALL BE AS REQUIRED BY THE ENGINEER.
- THE CONTRACTOR SHALL BACKFILL AND FINE GRADE ALL CUT OR FILL SLOPES TO MATCH EXISTING CONDITIONS TO THE SATISFACTION OF THE ENGINEER. WHERE EXISTING LAWNS ARE DAMAGED BY THE CONTRACTOR'S OPERATIONS, THE CONTRACTOR SHALL RE-SEED AND/OR SOO THE AFFECTED AREA TO A CONDITION EQUAL TO OR BETTER THAN EXISTED PRIOR TO CONSTRUCTION.
- ALL BARRICADING AND TEMPORARY TRAFFIC CONTROL DEVICES OR METHODS USED DURING CONSTRUCTION SHALL BE IN ACCORDANCE WITH THE "NEVADA TRAFFIC CONTROL MANUAL," 1985, PUBLISHED BY THE STATE OF NEVADA, DEPARTMENT OF HIGHWAYS, EXCEPT AS OTHERWISE PROVIDED IN THE CONTRACT SPECIFICATIONS OR AS REQUIRED BY THE ENGINEER.
- AT THE TIME OF PRE-CONSTRUCTION CONFERENCE, THE CONTRACTOR SHALL FURNISH, FOR APPROVAL, A TRAFFIC BARRICADING PLAN AND THE METHOD OF MAINTAINING PUBLIC CONVEYANCE AND SAFETY THROUGHOUT THE CONSTRUCTION AREA. TRAFFIC BARRICADING PLANS SHALL COMPLY WITH APPLICABLE PORTIONS OF SECTIONS 624 AND 625 OF THE STANDARD SPECIFICATIONS, THE TRAFFIC CONTROL MANUAL AND APPLICABLE CITY ORDINANCES.
- THE CONTRACTOR SHALL NOT BE RESPONSIBLE FOR THE VERTICAL ADJUSTMENT OF EXISTING SANITARY, WATER AND STORM SEWER MANHOLES TO THE FINAL FINISH GRADES EXCEPT AS NOTED ON THE CONTRACT DRAWINGS, AND IN ACCORDANCE WITH SECTION 609 OF THE "STANDARD SPECIFICATIONS," AND ANY VERTICAL ADJUSTMENTS OF WATER VALVE BOXES AND OTHER APPURTENANCES SHALL BE IN ACCORDANCE WITH THE DETAILS SHOWN ON THE CONTRACT DRAWINGS.
- REFERENCE IS MADE TO THE "SUMMERLIN IMPROVEMENT STANDARDS" FOR CONSTRUCTION DETAILS. STANDARDS AVAILABLE FROM OWNER.
- NOTICE: GRADING AUTHORIZED ONLY AFTER PERMITTEE'S FULL COMPLIANCE WITH FEDERAL ENDANGERED SPECIES ACT.

LEGEND

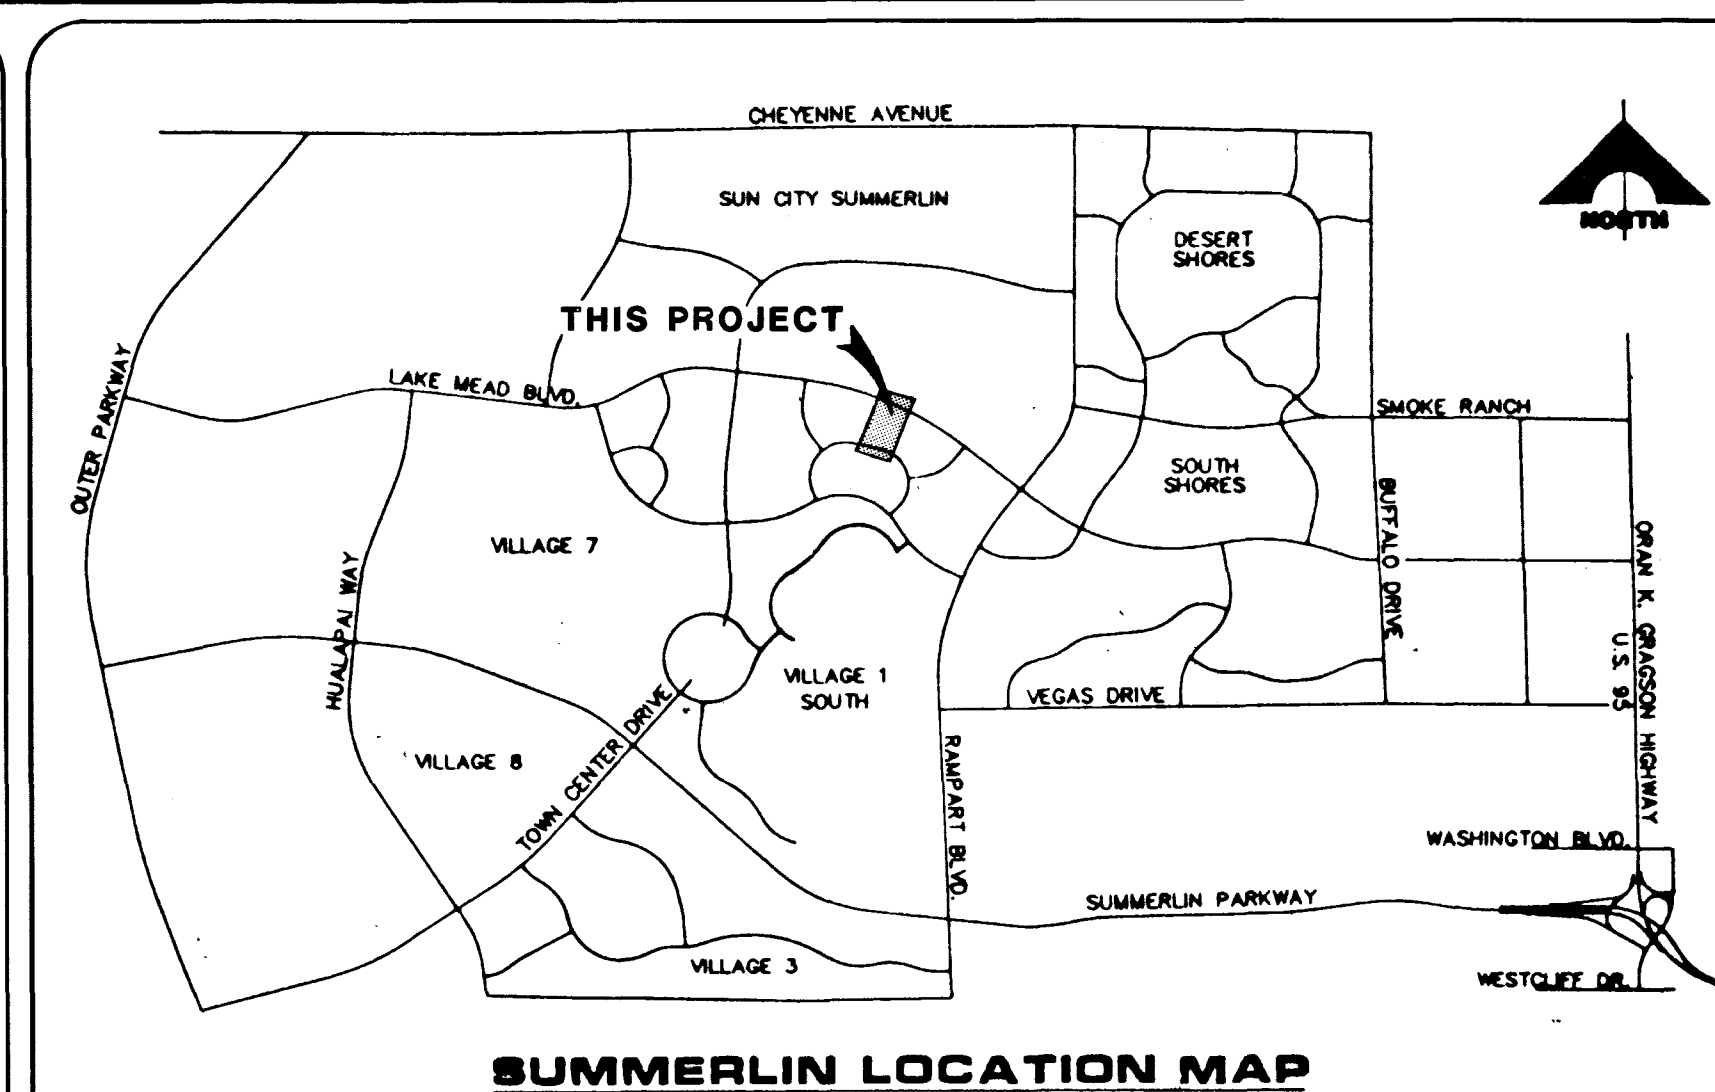


SHEET INDEX MAP

INDEX OF DRAWINGS

- COVER SHEET
- PROJECT DATA SHEET
- DC-1 DRAINAGE CHANNEL
- DC-2A DRAINAGE CHANNEL ALT.A
- DC-2B DRAINAGE CHANNEL ALT.B
- S-1 INLET STRUCTURE
- S-2 INLET STRUCTURE
- S-3 SECTION/DETAILS

APPROVALS

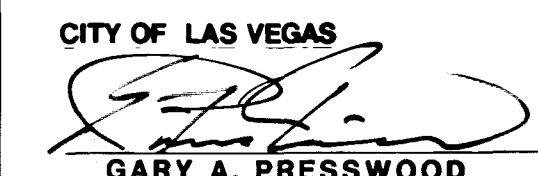CITY OF LAS VEGAS

 GARY A. PRESSWOOD
 CITY ENGINEER
 DATE 2-11-91

AGENCY	REVIEWED BY	DATE
NEVADA POWER CO.	NA	
SOUTHWEST GAS CORP.	NA	
CENTRAL TELEPHONE CO.	NA	
L.V. VALLEY WATER DIST.	NA	

BASIS OF BEARING

N 01°12'43" E. IS BASED ON THE NEVADA STATE GRID SYSTEM (EAST ZONE) AS DETERMINED FROM THE TRIANGULATION POINTS "RED ROCK" TO "LOVE MOUNTAIN".

BENCHMARK

CHISELED IN TOP OF CURB AT END OF CURB ON WEST SIDE OF DURANGO, 250' SOUTH OF WESTCLIFF. ELEV. PER CITY OF LAS VEGAS DATUM = 2610.16

Avoid cutting underground utility lines. It's costly.

Call before you Dig.

1-800-227-2600

G.C. WALLACE, INC.
 Engineering/Architecture

HOWARD HUGHES PROPERTIES
 SUMMERLIN-VILLAGE 1 NORTH
 PROJECT DATA SHEET

SHEET

2

SHT. 2 OF 8

APPROVAL NOTICE

1. This document is the property of the U.S. Army and is loaned to you for your information and use only. It is not to be distributed outside your organization without the express written permission of the U.S. Army.

2. This document contains information that is classified as "Secret" under the provisions of the Espionage Laws of the United States. It is to be controlled and handled in accordance with the provisions of the U.S. Army Security Regulations.

3. This document is to be stored in a secure location and is not to be loaned, copied, or otherwise disseminated without the express written permission of the U.S. Army.

4. This document is to be destroyed when it is no longer needed for your information and use. It is not to be disposed of in any other manner.

5. This document is to be returned to the U.S. Army when it is no longer needed for your information and use. It is not to be retained or otherwise disposed of in any other manner.

6. This document is to be handled in accordance with the provisions of the U.S. Army Security Regulations.


7. This document is to be stored in a secure location and is not to be loaned, copied, or otherwise disseminated without the express written permission of the U.S. Army.

8. This document is to be destroyed when it is no longer needed for your information and use. It is not to be disposed of in any other manner.

9. This document is to be returned to the U.S. Army when it is no longer needed for your information and use. It is not to be retained or otherwise disposed of in any other manner.

10. This document is to be handled in accordance with the provisions of the U.S. Army Security Regulations.

1. Location

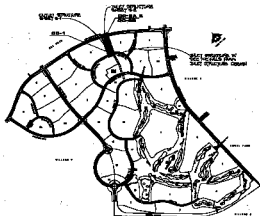

SECRET. SOURCE MAP

APPROVALS

1. APPROVED BY: _____

2. APPROVED BY: _____

REMARKS

1. REMARKS: _____

2. REMARKS: _____

U.S. ARMY SECURITY AGENCY

SECRET

1. APPROVED BY: _____

2. APPROVED BY: _____

