


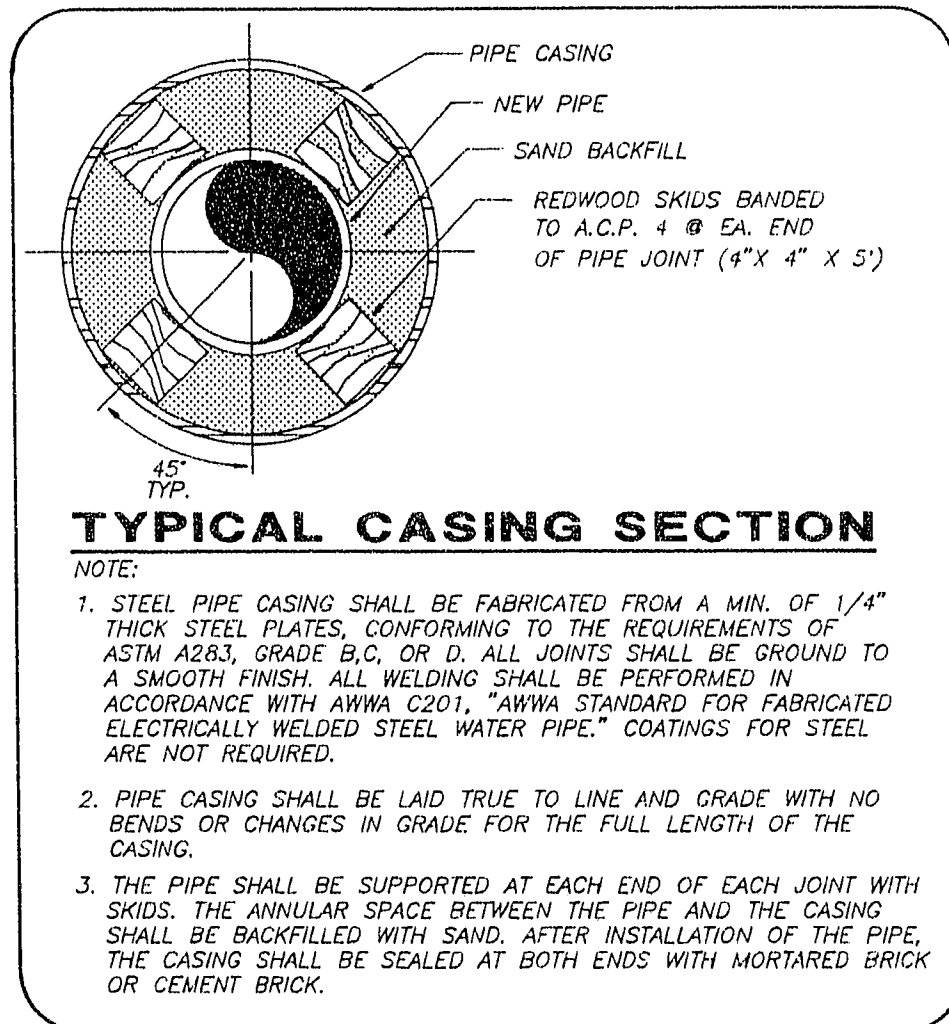


HOPE ISLAND DRIVE

MATCH LINE - STA. 6+00 (SEE SHEET 14)

BCR CURVE TABLE

CURVE	DELTA	RADIUS	LENGTH	TANGENT
1	01°57'47"	2018.00'	69.14'	34.57'
2	02°16'26"	1982.00'	78.66'	39.34'
3	16°40'51"	2000.00'	582.21'	293.22'
4	15°02'11"	2018.00'	529.59'	266.33'
5	19°05'10"	2000.00'	666.23'	336.23'
6	02°07'21"	1982.00'	73.42'	36.72'
7	19°05'10"	1982.00'	666.24'	333.20'
8	02°36'46"	2018.00'	92.02'	46.02'
9	06°08'02"	35.50'	4.10'	2.05'
10	5°43'19"	35.50'	36.29'	21.22'
11	88°21'18"	20.00'	30.84'	19.43'
12	18°00'00"	35.50'	120.95'	—
13	59°20'52"	35.50'	35.18'	18.83'
14	02°24'17"	2000.00'	63.94'	41.98'
15	00°45'35"	2018.00'	26.79'	13.38'
16	00°15'00"	1982.00'	6.65'	4.32'
17	00°21'21"	518.00'	3.25'	1.61'
18	03°19'04"	482.00'	27.91'	13.96'
19	06°32'08"	518.00'	59.08'	29.57'
20	16°24'41"	482.00'	154.89'	78.12'
21	15°05'38"	482.00'	126.98'	63.66'
22	23°58'05"	500.00'	209.18'	106.13'
23	20°09'06"	518.00'	182.19'	92.04'
24	06°43'33"	518.00'	60.81'	30.44'

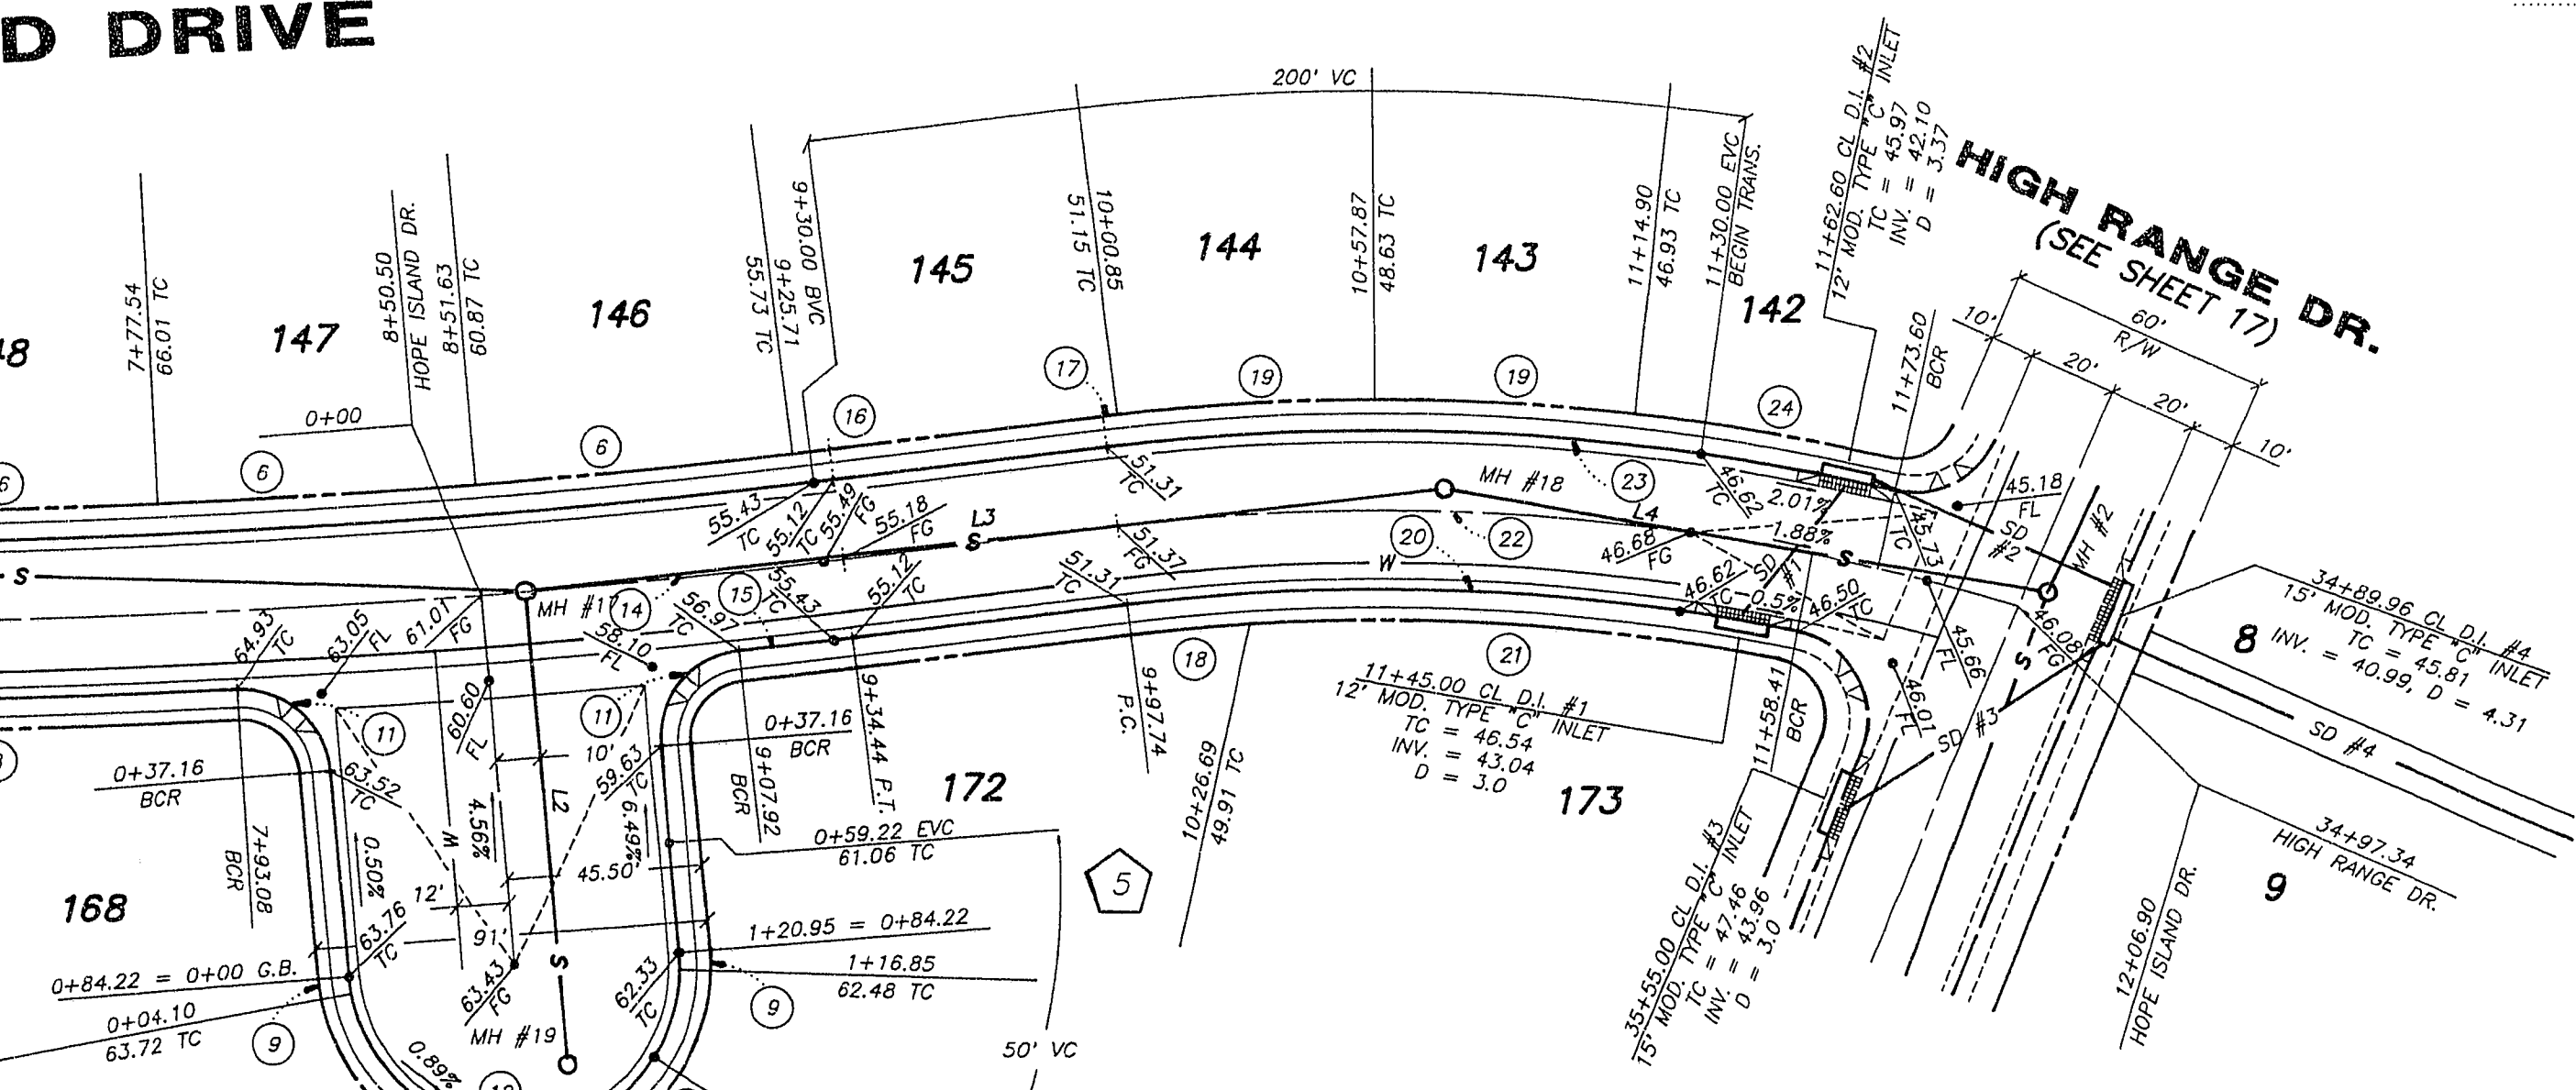

SEWER LINE TABLE



LINE	BEARING	LENGTH
L1	S 88°19'35" E	449.89'
L2	S 04°29'52" E	108.00'
L3	N 83°40'05" E	213.08'
L4	N 80°16'10" W	140.09'

MH COORDINATES


MH	NORTHING	EASTING
MH #2	N 531217.214	E 590085.919
MH #17	N 531217.370	E 579235.665
MH #18	N 531240.892	E 579947.839
MH #19	N 531109.703	E 579744.335

SD LINE TABLE

SD #	SIZE	BEARING	LENGTH
SD #1	18" RCP	N 39°38'37" E	36.69'
SD #2	24" RCP	S 66°08'43" E	59.26'
SD #3	18" RCP	N 57°44'37" E	69.65'
SD #4	30" RCP	S 66°11'47" E	200.00'

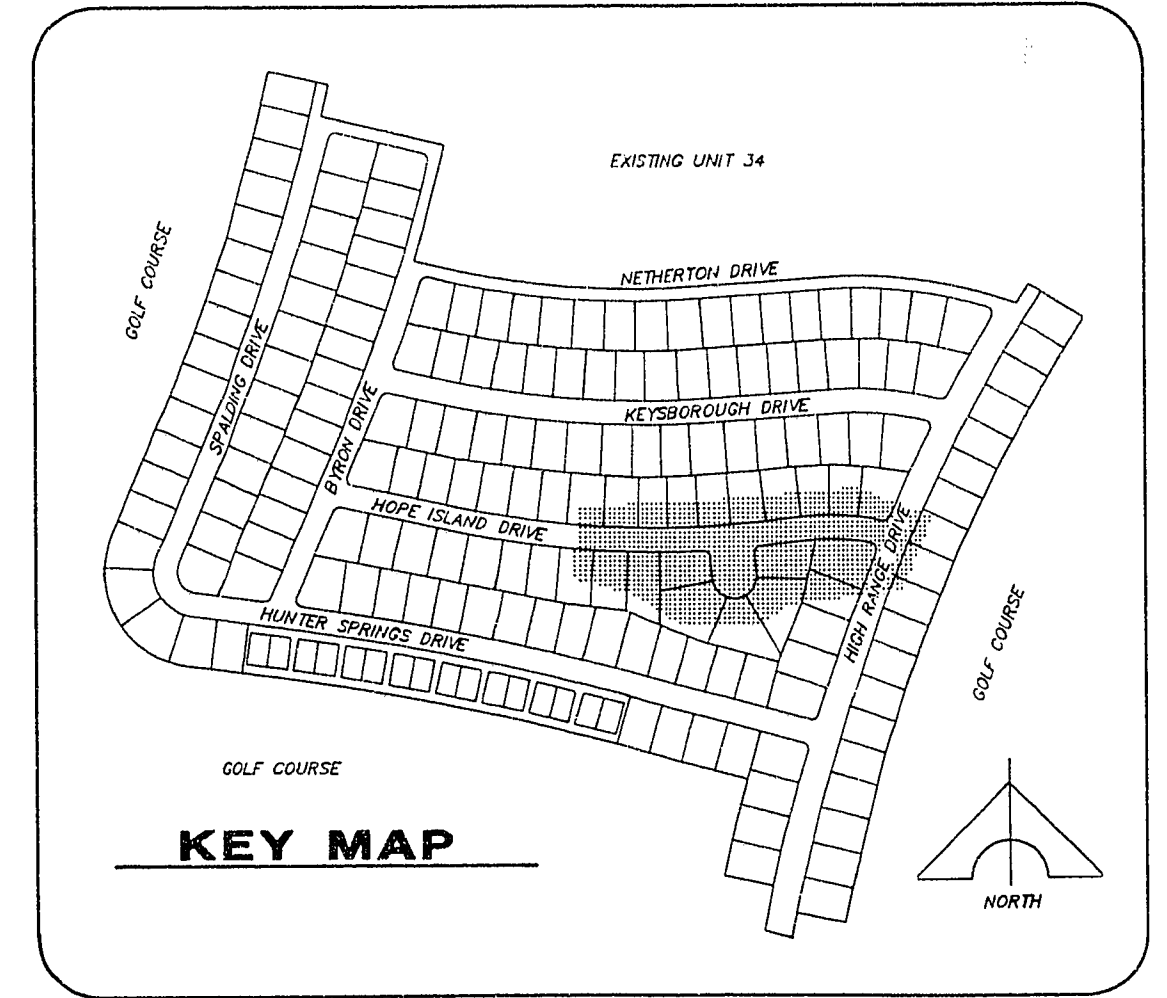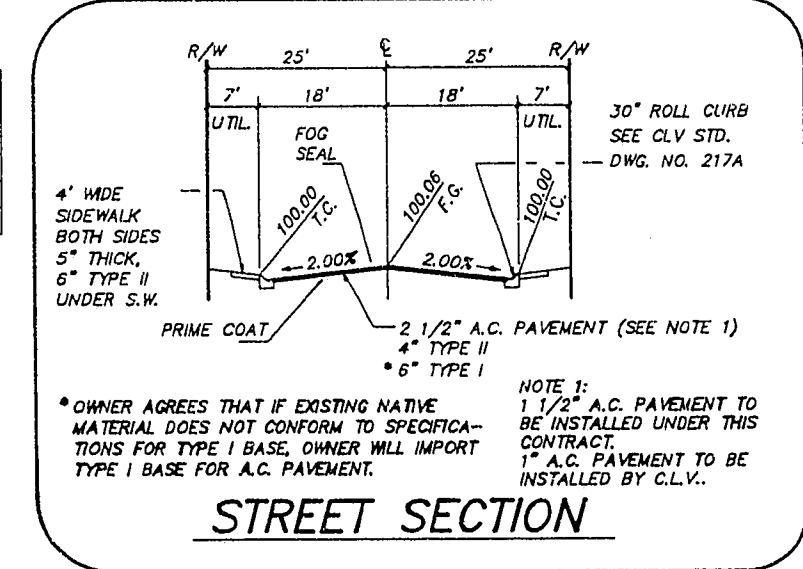


ANDO CT. CURB PROFILE

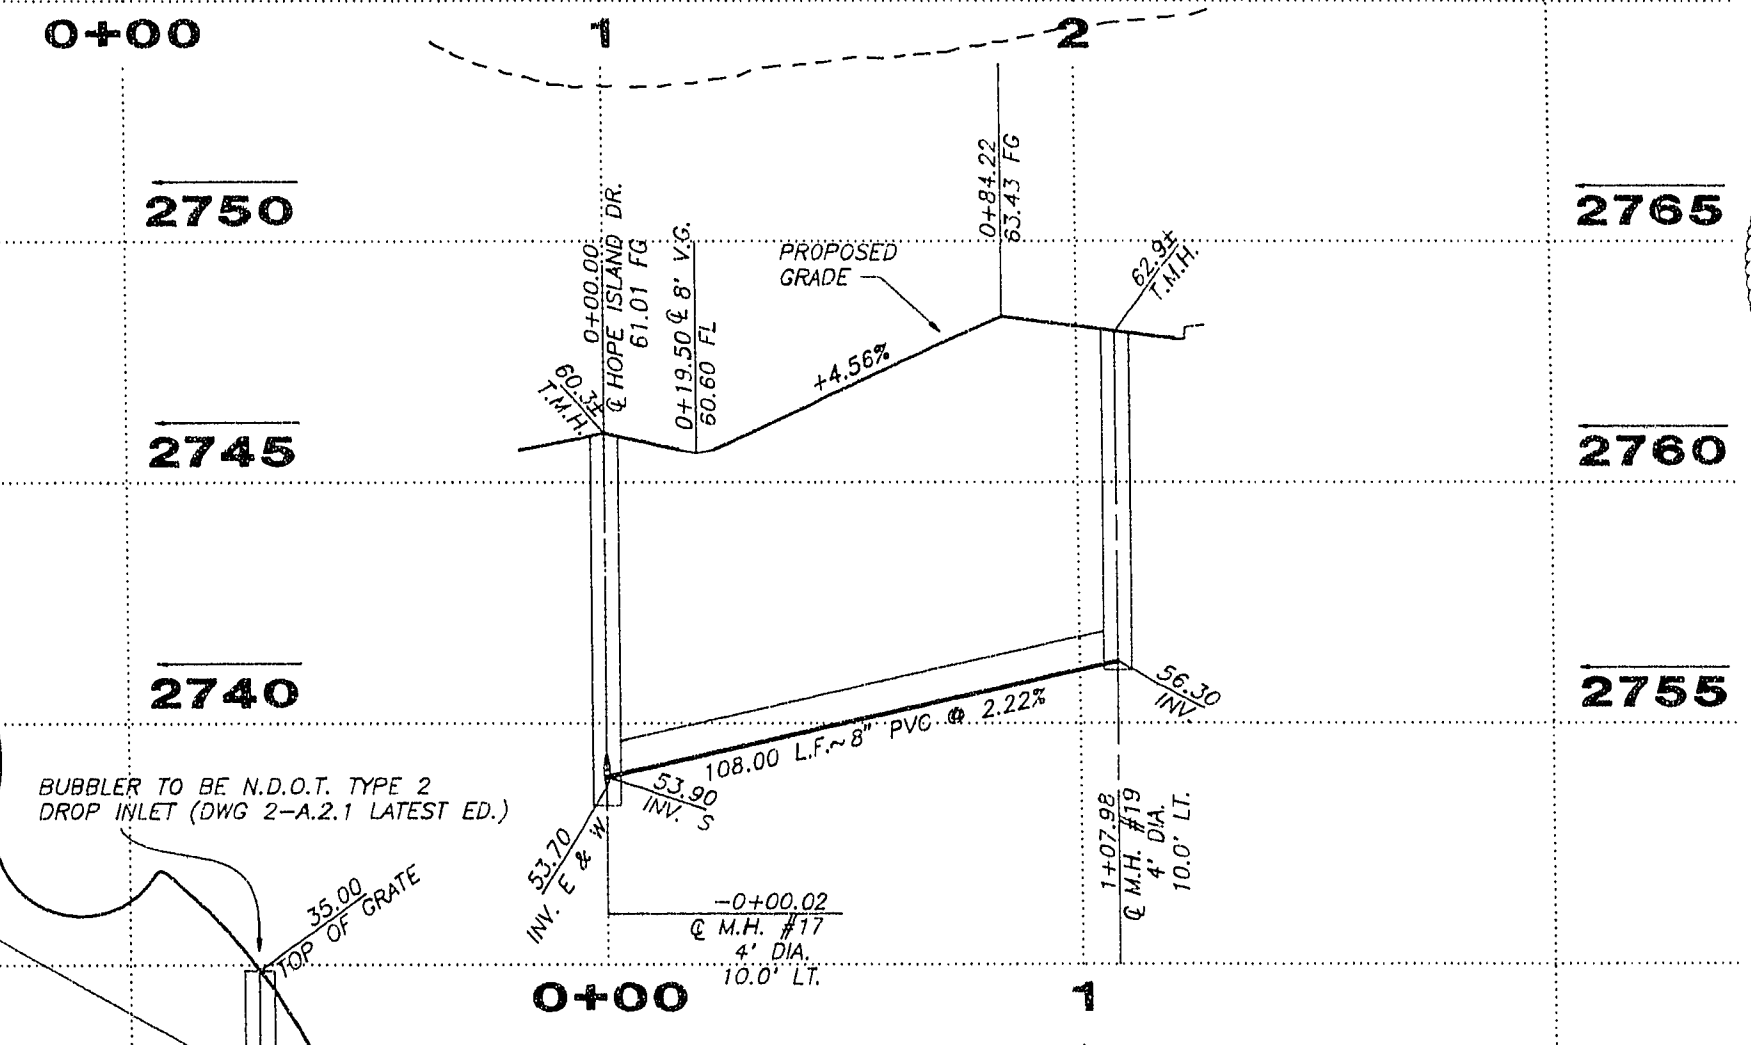


PROFILE

SCALE: HORIZ. 1" = 40'
VERT. 1" = 4'

STORM DRAIN INLETS 1 & 2

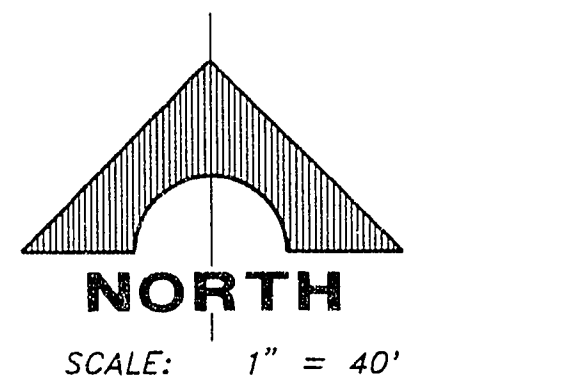

STORM DRAIN INLETS 3 & 4

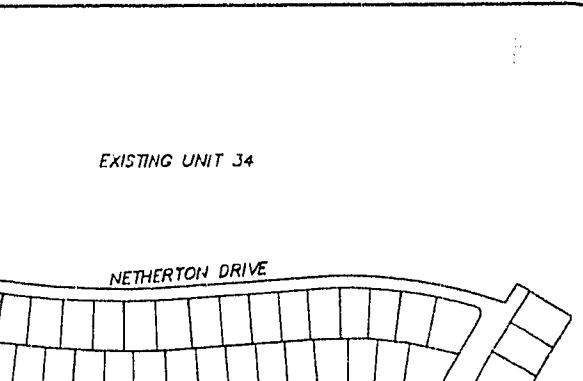

RECOMMENDED
MICHAEL D. ROSS
P.E. NO. 6215
DATE 12/18/92

G.C. WALLACE, INC.
Engineering/Architecture
1535 SOUTH RAINBOW BLVD./LAS VEGAS, NEVADA 89102

DEL WEBB COMMUNITIES, INC.
SUN CITY LAS VEGAS UNIT NO. 35
HOPE ISLAND DR. & ANDO CT.

SHEET
15
OF 25 SHEETS

10-7-19 1074-4141-35