
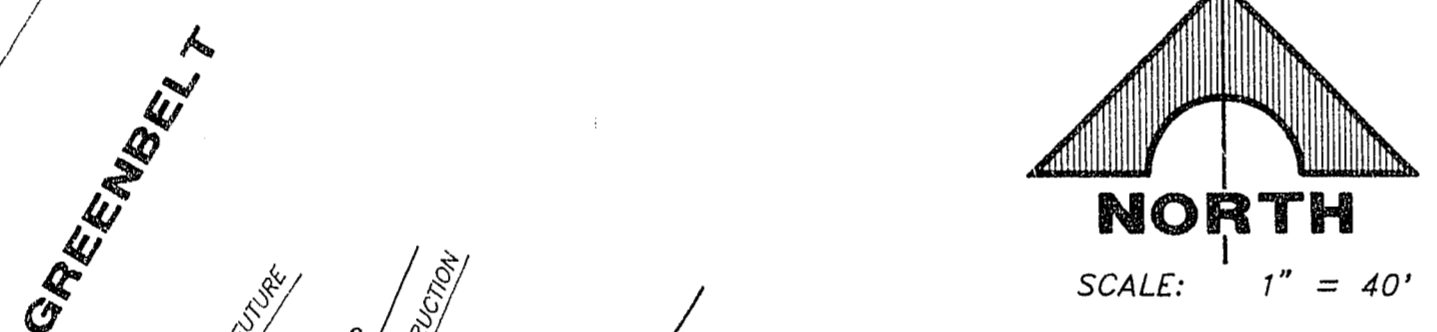


PROFILE
SCALE: HORIZ. 1" = 40'
VERT. 1" = 4'

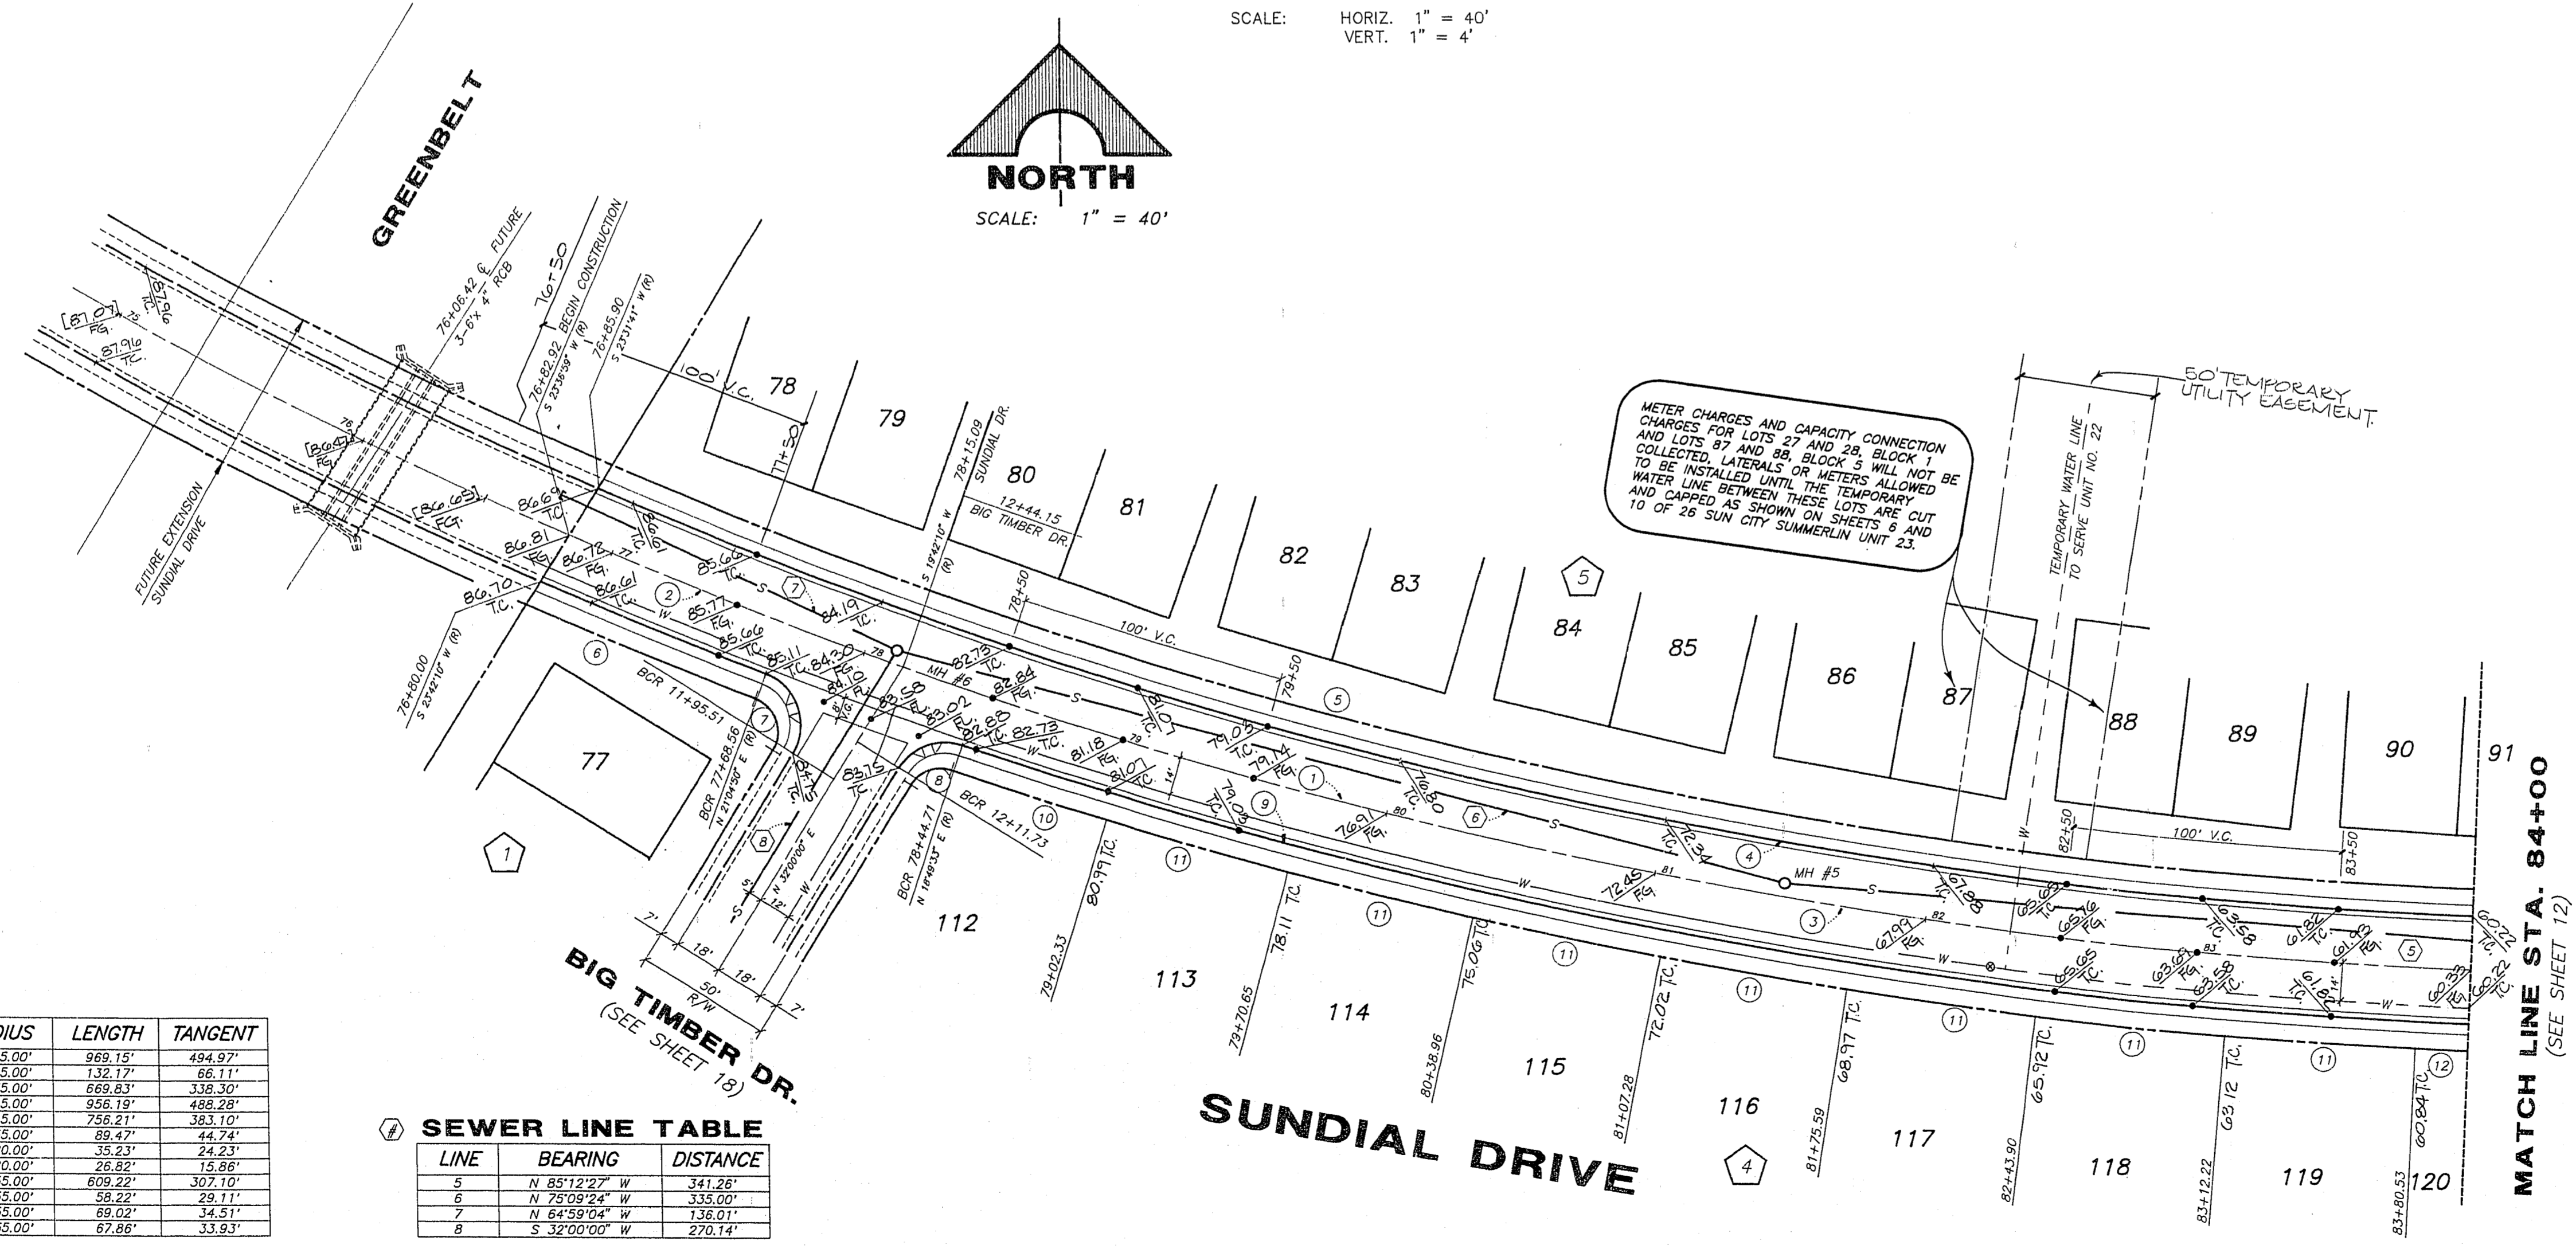


⑥ CURVE DATA


CURVE	DELTA	RADIUS	LENGTH	TANGENT
1	28°41'49"	1935.00'	959.15'	494.97'
2	03°54'49"	1935.00'	132.17'	66.11'
3	12°50'02"	1935.00'	669.83'	318.30'
4	28°36'31"	1915.00'	958.19'	488.28'
5	22°37'31"	1915.00'	756.21'	383.10'
6	02°37'20"	1955.00'	89.47'	44.74'
7	100°55'10"	20.00'	35.23'	24.23'
8	76°49'33"	20.00'	26.82'	15.88'
9	17°31'17"	1955.00'	809.22'	307.10'
10	01°42'23"	1955.00'	58.22'	29.11'
11	02°01'22"	1955.00'	69.02'	34.51'
12	01°59'18"	1955.00'	67.86'	33.93'

⑦ SEWER LINE TABLE

LINE	BEARING	DISTANCE
5	N 85°12'27" W	341.26'
6	N 75°09'24" W	335.00'
7	N 64°59'04" W	136.01'
8	S 32°00'00" W	270.14'

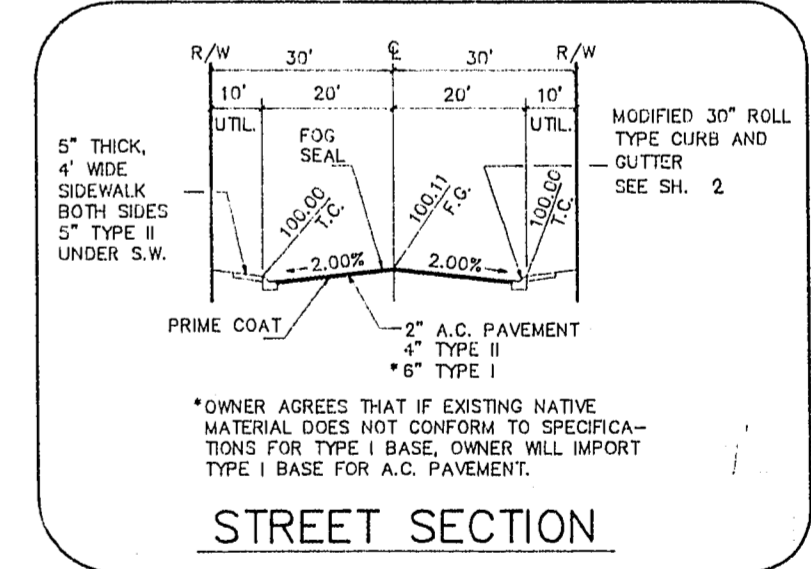

APPROVED FOR CONSTRUCTION
DEL WEBB COMMUNITIES, INC. DATE

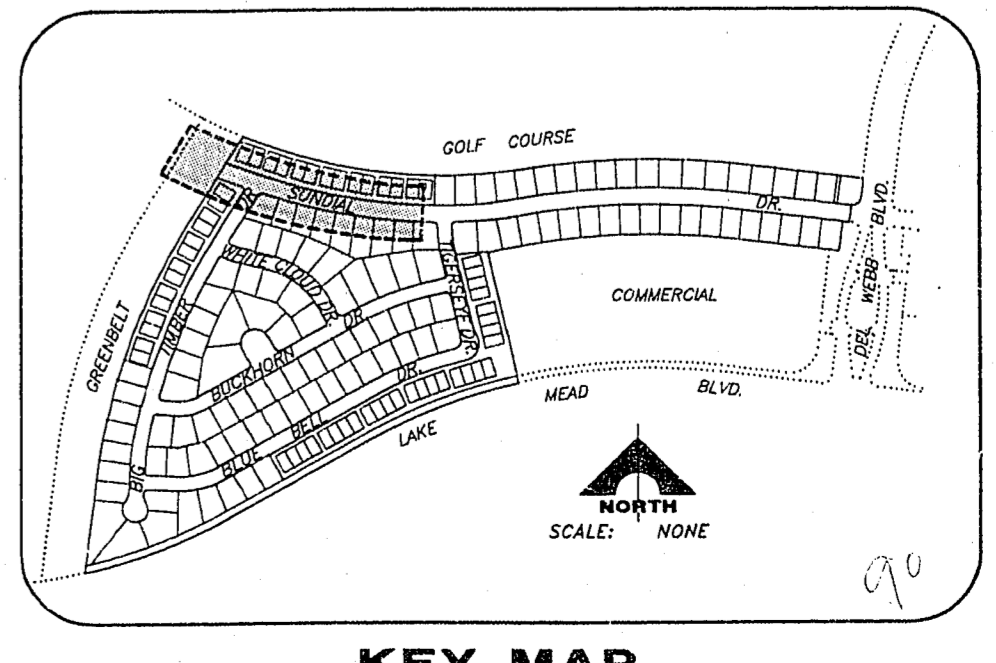

DESCRIPTION	
REV	DATE
RECOMMENDED BY: MICHAEL D. ROSS, REGISTERED PROFESSIONAL ENGINEER, STATE OF NEVADA, LICENSE NO. 22668	
DESIGNED BY: MICHAEL D. ROSS, REGISTERED PROFESSIONAL ENGINEER, STATE OF NEVADA, LICENSE NO. 22668	
DRAWN BY: MICHAEL D. ROSS, REGISTERED PROFESSIONAL ENGINEER, STATE OF NEVADA, LICENSE NO. 22668	
CHECKED BY: MICHAEL D. ROSS, REGISTERED PROFESSIONAL ENGINEER, STATE OF NEVADA, LICENSE NO. 22668	
DATE: 10/14/23	
1555 SOUTH RAINBOW BLVD., LAS VEGAS, NEVADA 89102	
G.C. WALLACE, INC. Engineering/Architecture	
DEL E. WEBB COMMUNITIES, INC. SUN CITY LAS VEGAS UNIT NO. 23 SUNDIAL DRIVE	
SHEET 11 OF 26 SHEETS	

JOB NO. 701.093

884 DIETRICH-POST 65328

10/14/23