

REV	DATE	DESCRIPTION

RECOMMENDED
 MICHAEL D. ROSS
 1555 SOUTH RAINBOW BLVD. LAS VEGAS, NEVADA 89102



G.C. WALLACE, INC.
 Engineering/Architecture

DEL. E. WEBB COMMUNITIES, INC.
 SUN CITY SUMMERLIN UNIT NO. 21
 SUNDIAL DRIVE &
 TOTEM POLE COURT

SHEET
7
 OF 17 SHEETS

Call before you Dig.
 1-800-227-2600
 UNDERGROUND SERVICE (USA)

CAUTION! UNDERGROUND ELECTRICAL CONDUIT

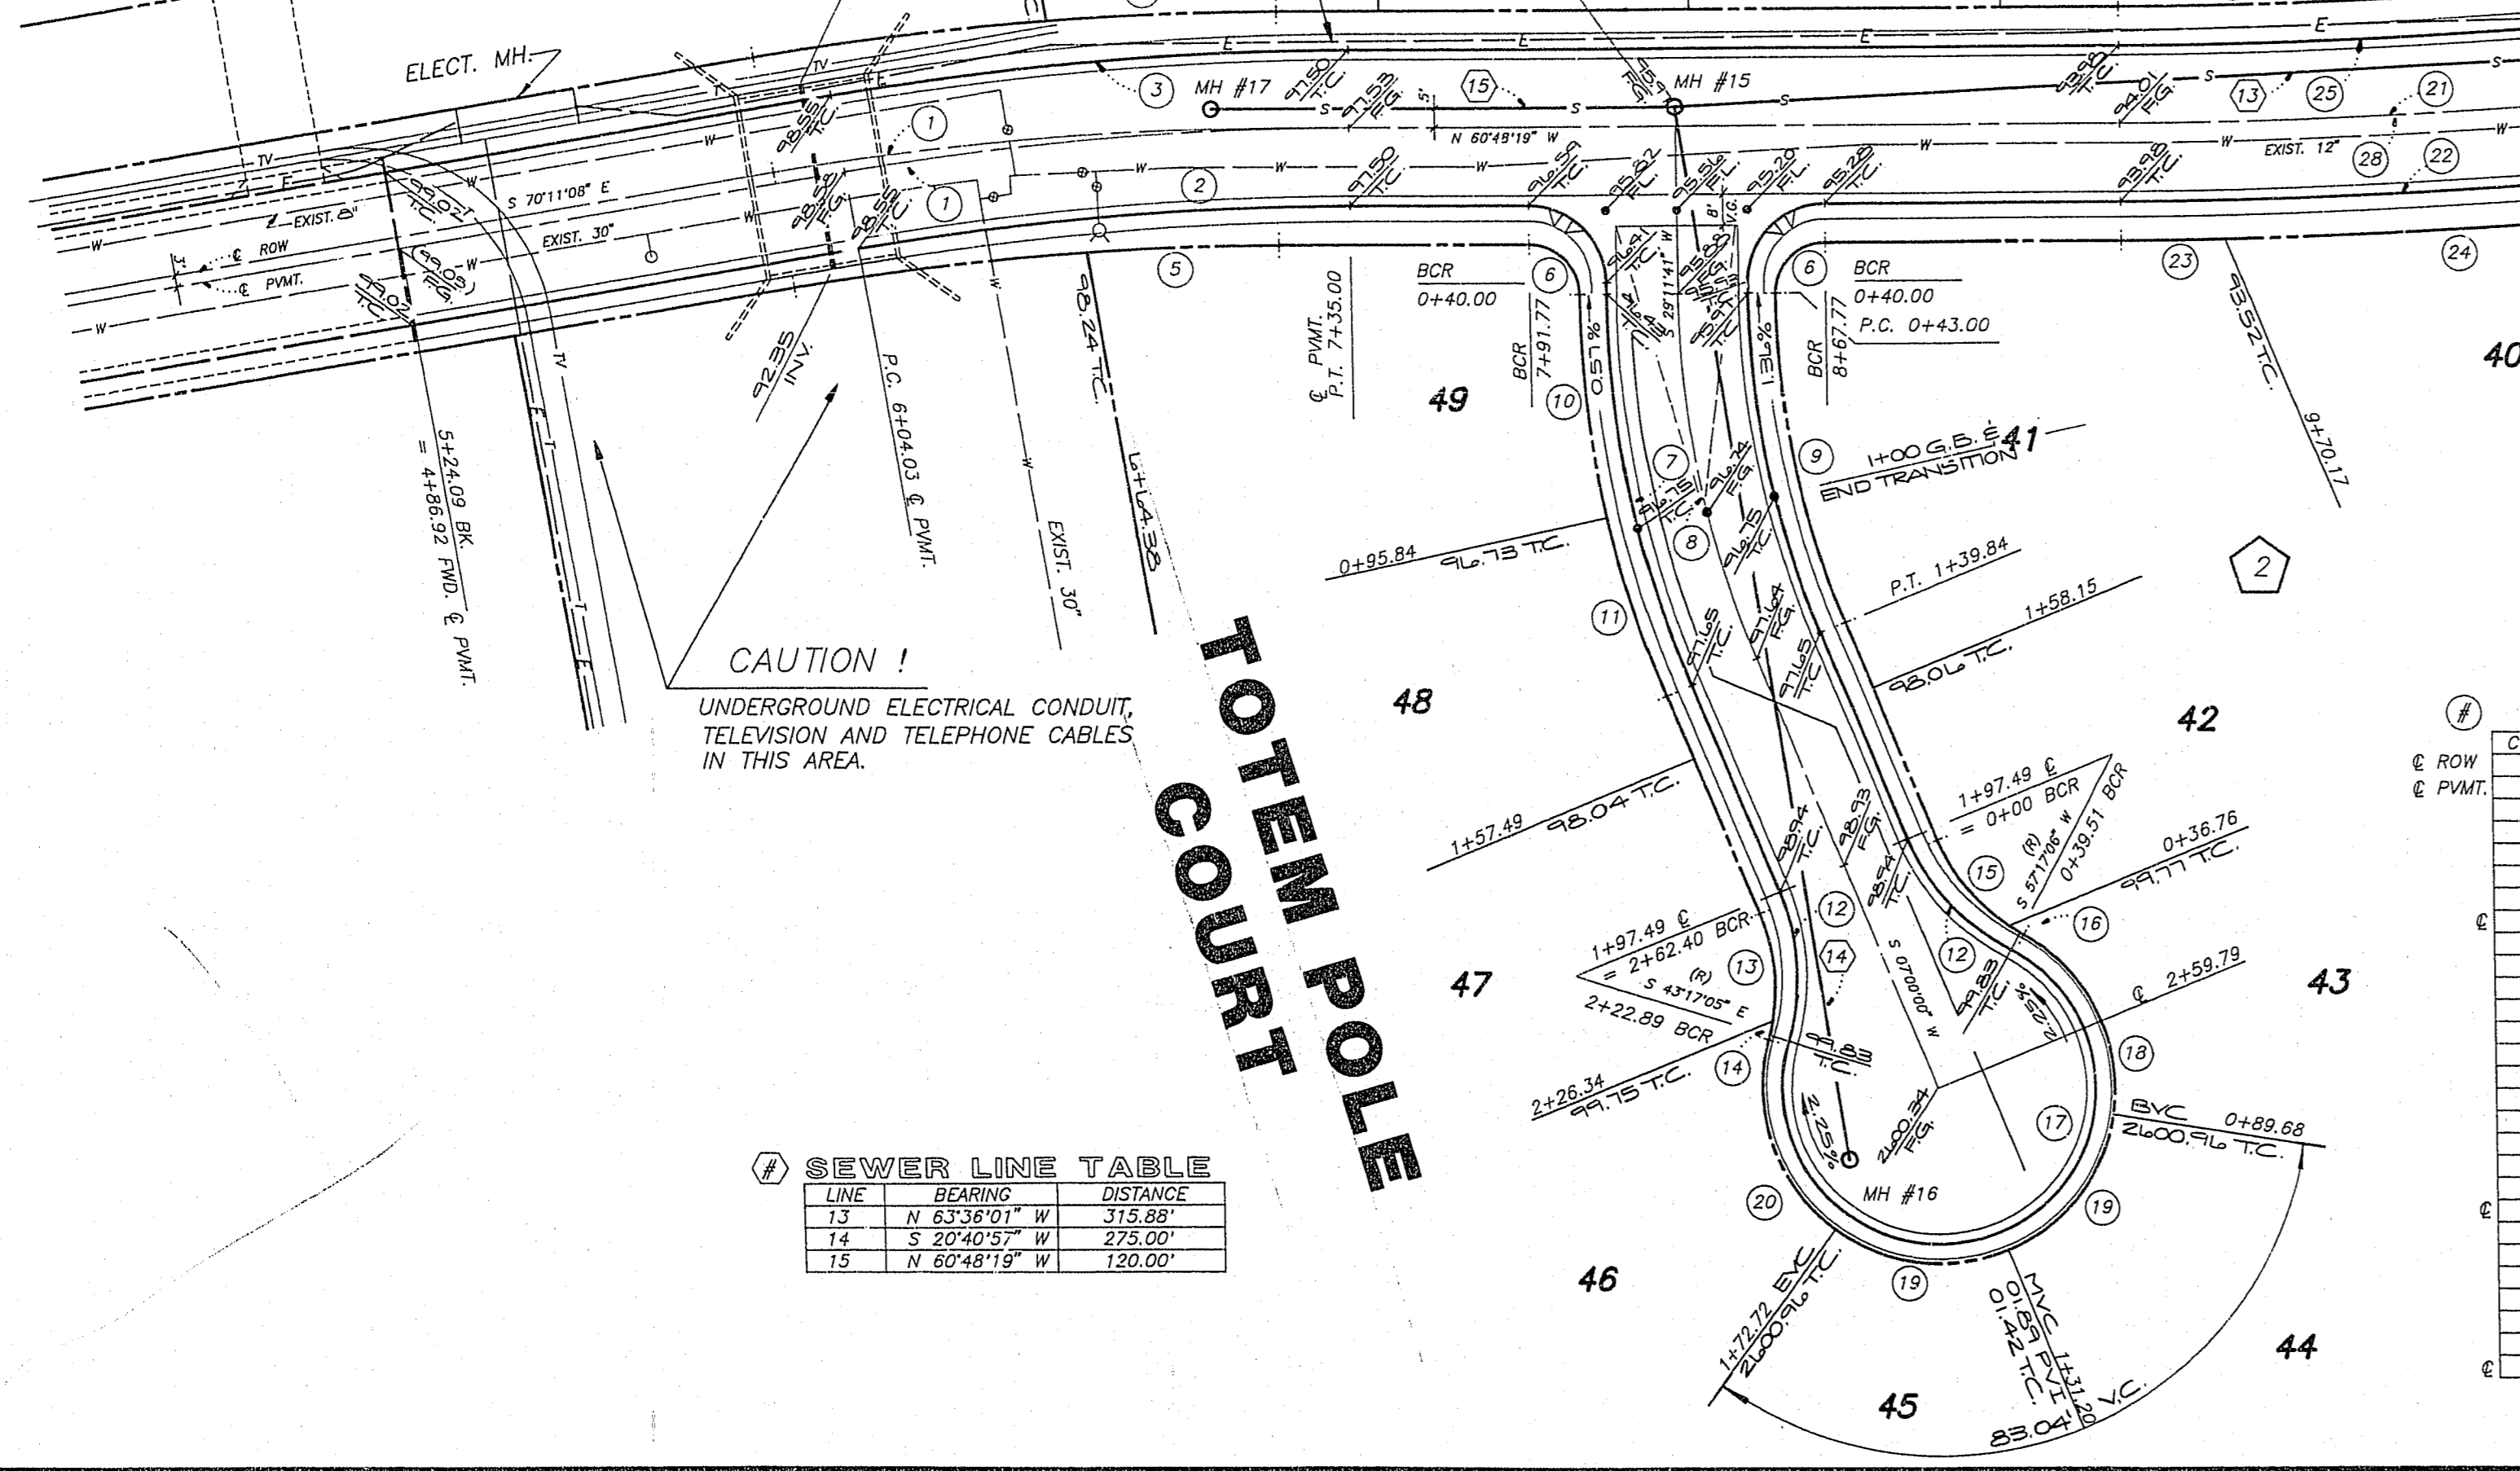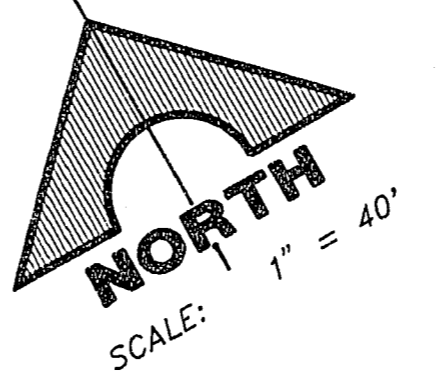

SEWER LINE TABLE

LINE	BEARING	DISTANCE
13	N 63°38'01" W	315.88'
14	S 20°40'57" W	275.00'
15	N 60°48'19" W	120.00'

PROFILE
 SCALE: HORIZ. 1" = 40'
 VERT. 1" = 4'

MATCH LINE STA. 10+50
 (SEE SH. B)

NOTE:
 FOR EXISTING DRAINAGE STRUCTURES
 SEE C.L.V. DWG #327-V225

BCR CURVE TABLE

CURVE	DELTA	RADIUS	LENGTH	TANGENT
1	08°22'49"	800.00'	130.97'	65.63'
2	08°22'49"	780.00'	127.70'	63.99'
3	08°22'49"	820.00'	134.25'	67.27'
4	05°22'15"	820.00'	76.87'	38.46'
5	05°03'29"	780.00'	68.86'	34.45'
6	90°00'00"	20.00'	31.42'	20.00'
7	22°11'41"	268.00'	103.81'	52.57'
8	22°11'41"	250.00'	96.84'	49.04'
9	22°11'41"	232.00'	89.87'	45.50'
10	12°06'40"	268.00'	56.85'	28.43'
11	10°09'01"	268.00'	47.17'	23.64'
12	39°42'54"	57.00'	39.51'	20.59'
13	36°15'04"	57.00'	36.08'	18.66'
14	03°27'58"	57.00'	3.45'	1.72'
15	36°58'46"	57.00'	36.76'	19.04'
16	02°46'08"	57.00'	2.75'	1.38'
17	28°22'49"	40.50'	183.39'	44.79'
18	70°58'24"	40.50'	50.17'	25.87'
19	58°44'30"	40.50'	41.52'	22.79'
20	70°58'24"	40.50'	50.17'	25.87'
21	17°23'23"	1530.00'	454.38'	233.98'
22	05°57'45"	1550.00'	161.30'	80.72'
23	00°59'11"	1550.00'	26.68'	13.34'
24	04°58'34"	1550.00'	134.77'	67.43'
25	17°23'23"	1510.00'	458.30'	230.89'
26	02°01'02"	1510.00'	53.20'	26.60'
27	03°14'36"	1510.00'	85.48'	42.75'
28	07°20'58"	1530.00'	196.25'	98.28'

