




Know what's below.
Call before you dig.

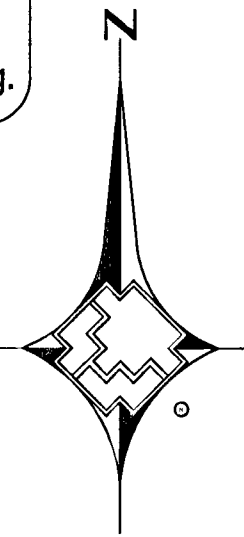

0 1" = 40'

ABANDONED FACILITIES:

2 ABANDON 2" STL '57 MOP 43#

PROPOSED FACILITIES:

- 2 PROP. 2" PE MAIN
4 PROP. 2" PE 90° ELBOW (140-3067)
5 PROP. 2" PE CAP (140-3060)


RTC NOTES:

PAVEMENT REPAIR SHALL CONFORM TO RTC STANDARD(S):

- A1 500.3
A2 500.4
A3 500.5

MATCHLINE - SEE SHEET 14 FOR CONTINUATION

MATCHLINE - SEE SHEET 15
FOR CONTINUATION

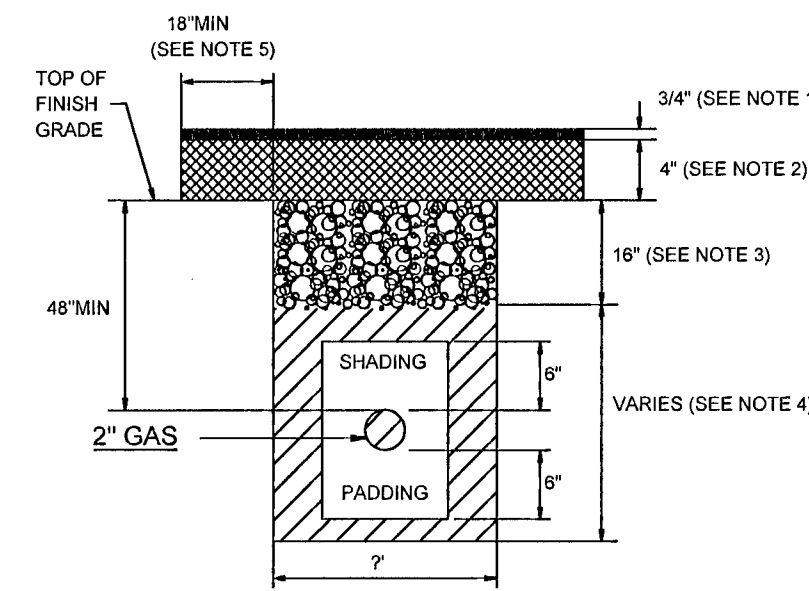

NOTE:
1. 3/4 INCH OPEN GRADE
2. 4 INCH MINIMUM DENSE GRADE OR MATCH EXISTING, WHICHEVER IS GREATER
3. BASE AGGREGATE (AS PER NDOT SPECIFICATIONS, SECTION 704). A MINIMUM OF 16 INCHES TO BE LAID IN MAXIMUM 8 INCH LOOSE LIFTS. 95% COMPACTION REQUIRED.
4. BACKFILL WITH SELECT MATERIAL TO BOTTOM OF BASE AGGREGATE (AS PER NDOT SPECIFICATIONS, SECTION 207). 90% COMPACTION REQUIRED.
5. LIMITS OF PAVING TO BE DETERMINED BY THE NDOT INSPECTOR.

NDOT TRENCH DETAIL

NTS

METHOD OF PATCHING ROADWAY WHERE TRENCHING IS NECESSARY FOR UTILITY OR OTHER INSTALLATIONS

NDOT INFO		
TIE INTO EX. 2" STL GAS	"CH" 124+10.05	"CH" 129+13.85
REFERENCE POINT STA	C/L 25TH ST. "CH" 110+47.39	C/L 25TH ST. "CH" 110+47.39
DISTANCE FROM REFERENCE POINT TO TIE-IN POINT	1,370.66'	1,866.46'
LENGTH OF PIPE INSTALLED IN NDOT R.O.W.	29'	19'

LEGEND:

- EXISTING GAS LINE
- GAS LINE TO BE ABANDONED
- EXISTING GAS SERVICE
- PROPOSED MAIN GAS LINE (NEW)
- PROPOSED SERVICE LATERAL (NEW)
- PROPOSED SERVICE LINE (NEW)
- RIGHT OF WAY LINE
- STREET CENTERLINE
- PROPERTY LINE
- BACK OF CURB
- MATCHLINE
- EASEMENT
- SAWCUT & PATCH
- EXISTING ANODELESS RISER
- EXISTING ANODE RISER
- EXISTING GAS LIGHT
- EXISTING GAS VALVE

SWG FACILITIES IN NDOT R/W FOR NDOT R/W PERMIT ONLY

- NEW GAS FACILITIES
- ABANDONED GAS FACILITIES
- EXISTING GAS FACILITIES

Clark County Public Works
Development Review
APPROVED FOR PERMITTING

Night Work - Yes No

Encroachment Permit # _____

By: _____ Date: _____

NO.	DESCRIPTION	BY	DATE	APPROV
1.				
2.				
3.				
4.				



TAX CODES	UNIT NO.	UNIT TYPE	INSTL.	RETIRED	INSTL.	RETIRED
			PROPOSED	COMPLETED		

AS-BUILT DRAWING-PRESSURE TEST DATA			
PIPE DIA.	TEST MEDIUM	TEST METHOD	
PIPE LENGTH	AIR	GAUGE	
PIPE TYPE	NITROGEN	CHART	
MIN. DURATION	INTER	GAUGE/	
	DOAP	PRESS REC SN#	
TEST PRES. (PSI)	START	END	
TIME			
DATE			
PERFORMED BY			

VISUAL INSPECTION CERTIFICATION	
I HAVE VISUALLY INSPECTED ALL HEATED FUSIONS, JOINTS, MECHANICAL JOINTS, AND WELDS THAT I HAVE PERFORMED	
NAME	DATE
FOREMAN	
REVIEWED BY	
PERMIT INFORMATION	
CLARK COUNTY, CITY OF LAS VEGAS, NDOT	
TAX CODE 02-0200, 02-0340, 02-0207	

CONSTRUCTION	
INSPECTOR	DATE
FOREMAN	
REVIEWED BY	
PERMIT INFORMATION	
CLARK COUNTY, CITY OF LAS VEGAS, NDOT	
TAX CODE 02-0200, 02-0340, 02-0207	

ISOLATION AREA	W.R. NO.
98, 99	1694310
LOCATION	ATLAS #/TILE #
T20S, R61E, SEC 36 & T21S, R61E, SEC 1 M.D.M.	x839y512 x839y514 x839y512 x839y514

ENGINEER/TECH: PATRICK DENISON	PHONE: 702-365-2139
ACCOUNT REP:	PHONE:
PROJECT CONTACT: PATRICK DENISON	PHONE: 702-365-2139
SHEET NO: 18 OF 22	SCALE: 1" = 40'
DWN. BY: ZONE ENG	DATE: 03/14/14
CHKD. BY:	APPVD. BY:
TITLE	

SI-CLV SUNRISE & 27TH