



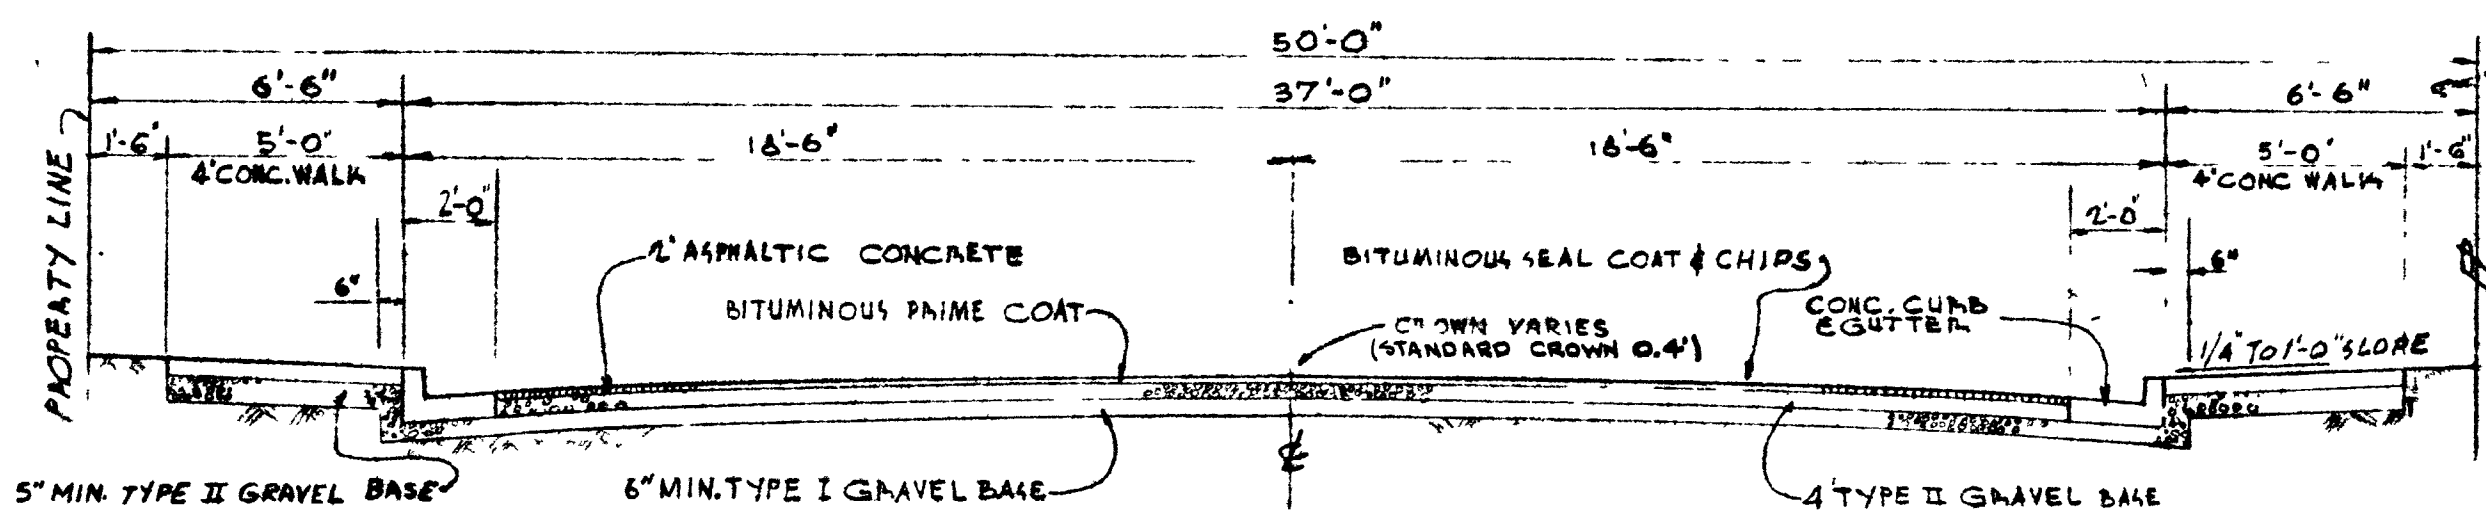


TYPICAL 30' WIDE STREET SEC.
TYP SEC FOR FREDERICK & BOWMAN AVENUES & HOLMES STREET
SCALE: 1/4" = 1'-0"

Q	U	A	N	T	I	T	I	E	S
EXCAVATION									
A.C. PAVING									
CURB & GUTTER									
SIDEWALK									
VALLEY GUTTER									


7,200	CU.	YDS.
8,830	SQ.	YDS.
4,455	LIN.	FT.
21,950	SQ.	FT.
1,000	SQ.	FT.

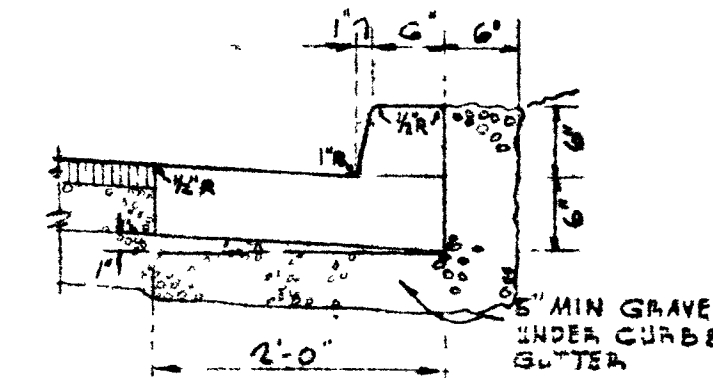


L TYPE CONCRETE CURB & GUTTER
SCALE: 3/4" = 1'-0"

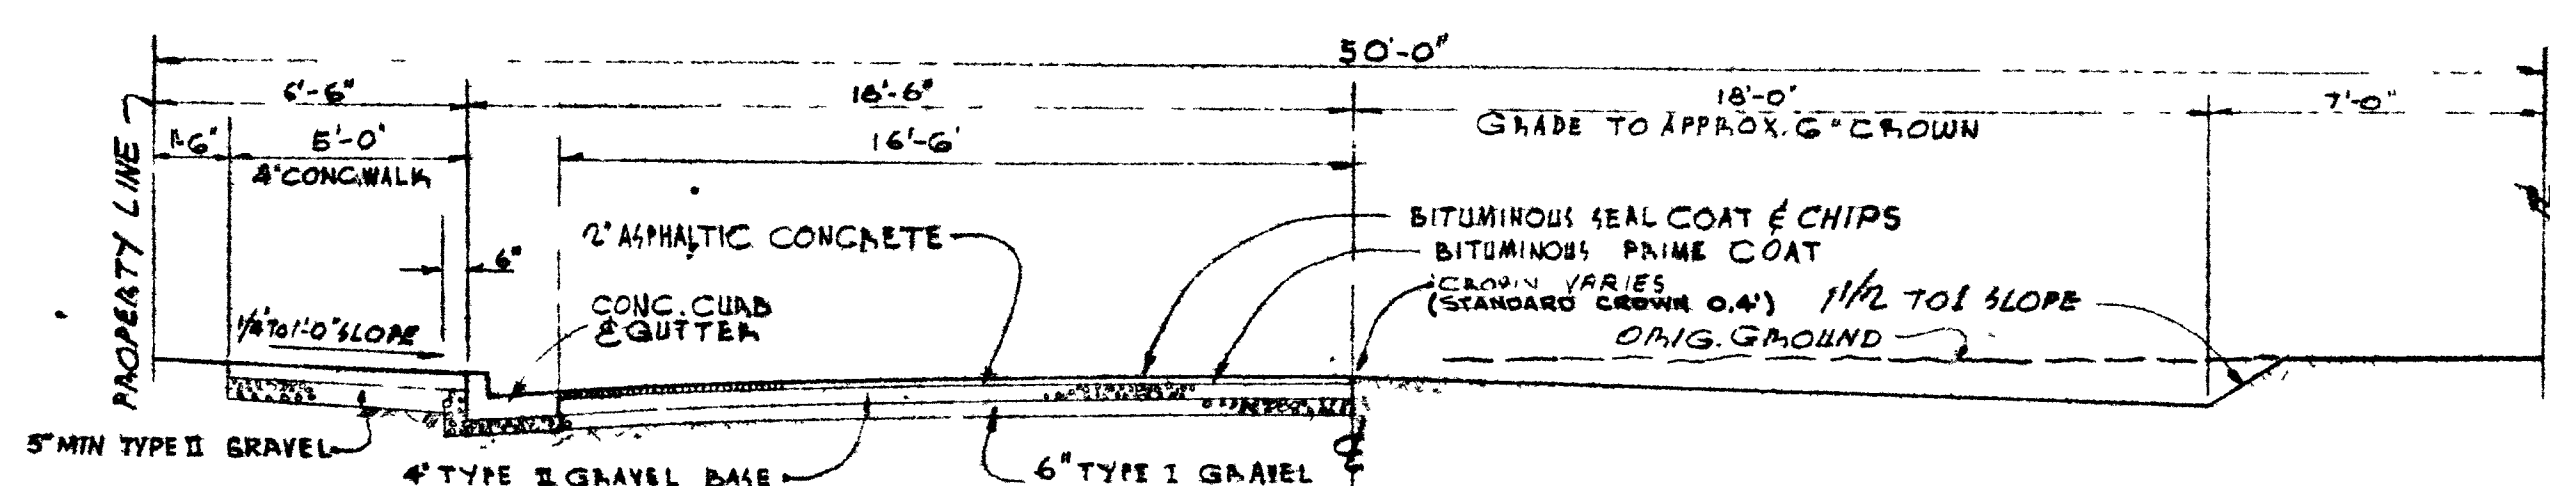


TYPICAL ALEXANDER AVENUE SEC.
SCALE: 1/4" = 1'-0"

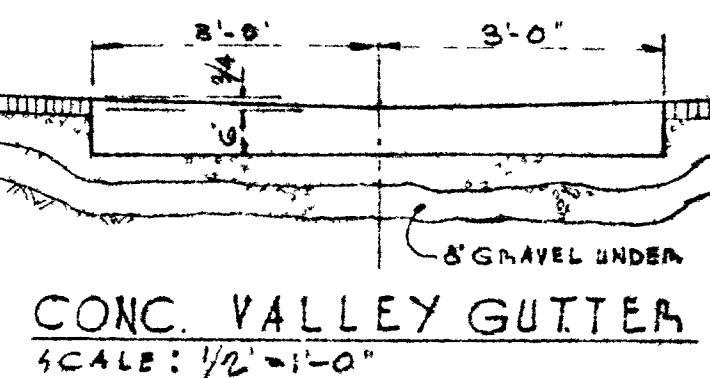


CONC. VALLEY GUTTER
SCALE: 1/2" = 1'-0"

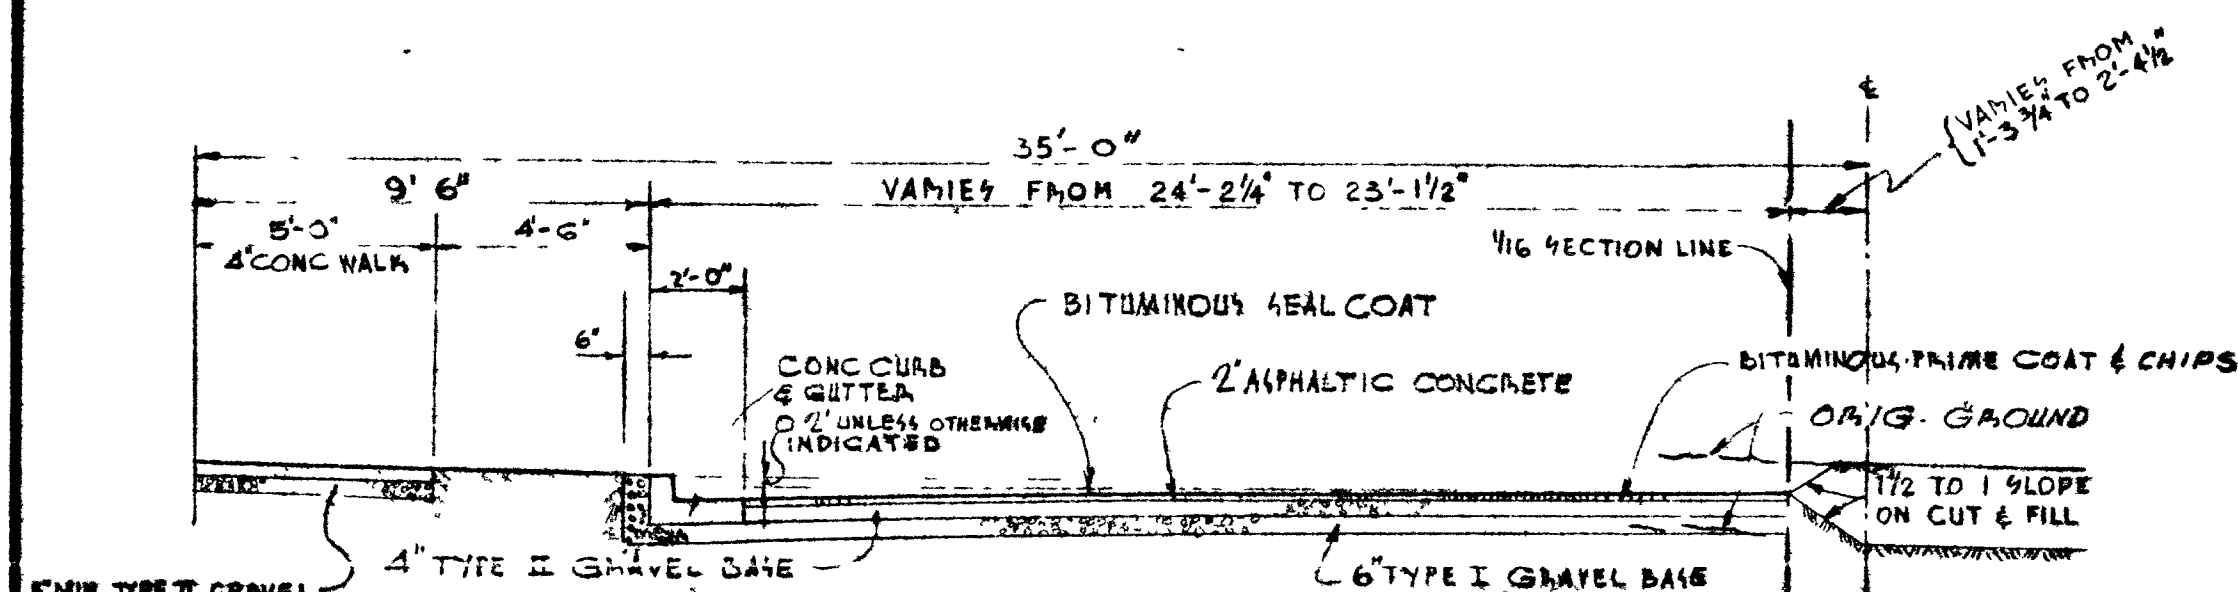


TYPICAL 'D' STREET SECTION
SCALE: 1/4" = 1'-0"

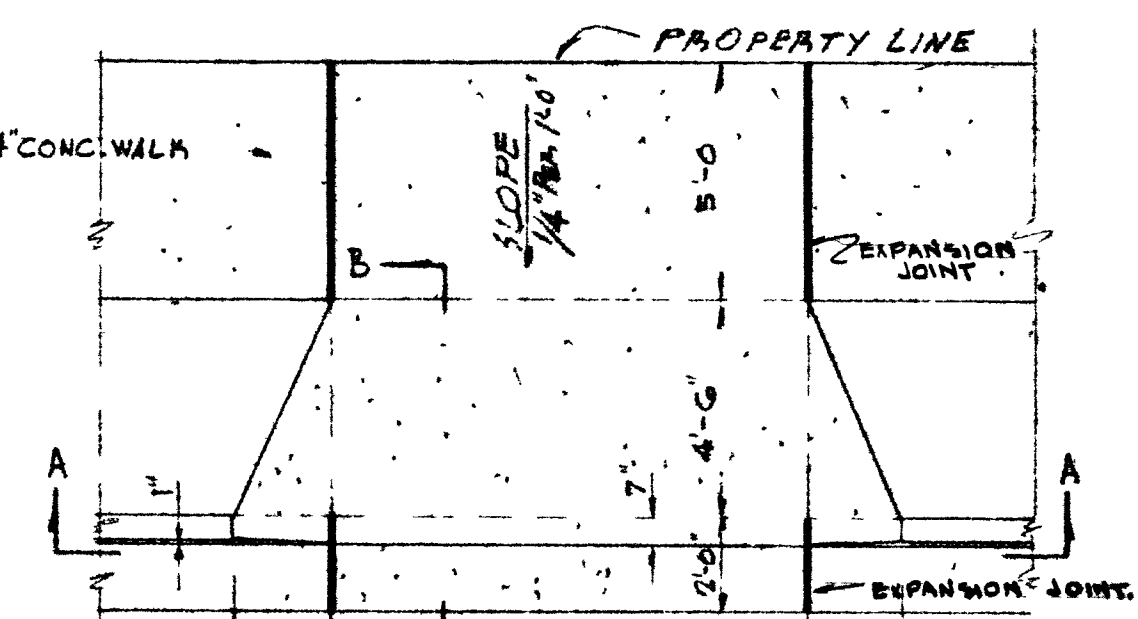


PLAN AT 'Y' STREET
SCALE: 1/4" = 1'-0"

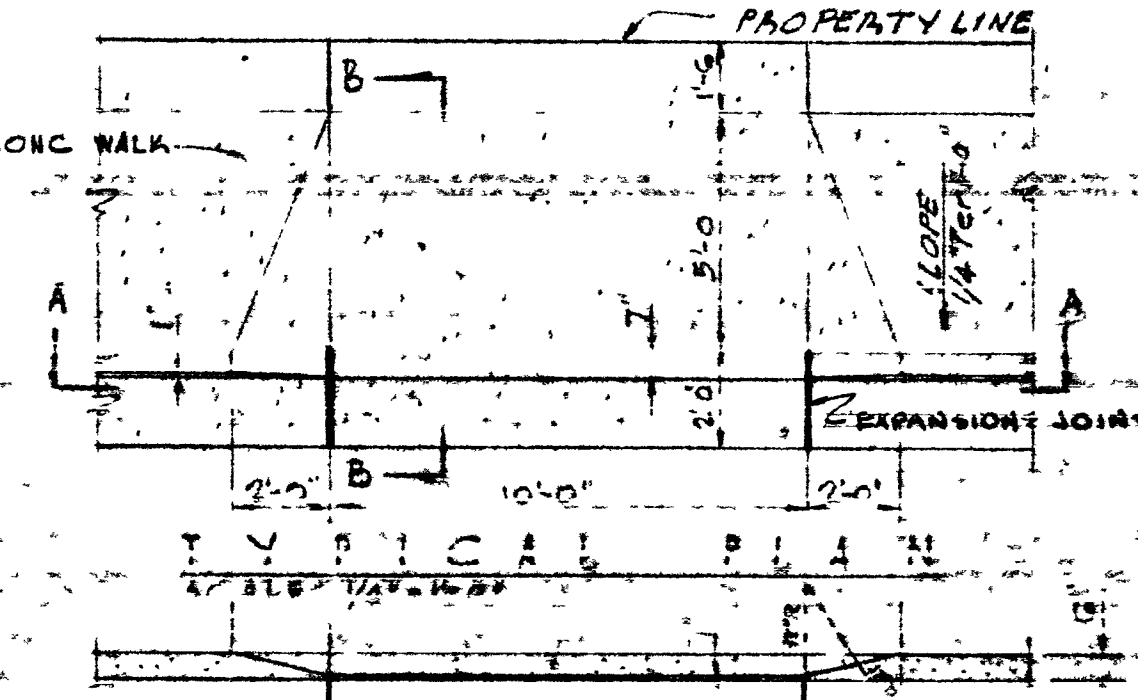

TYPICAL PLAN
SCALE: 1/4" = 1'-0"

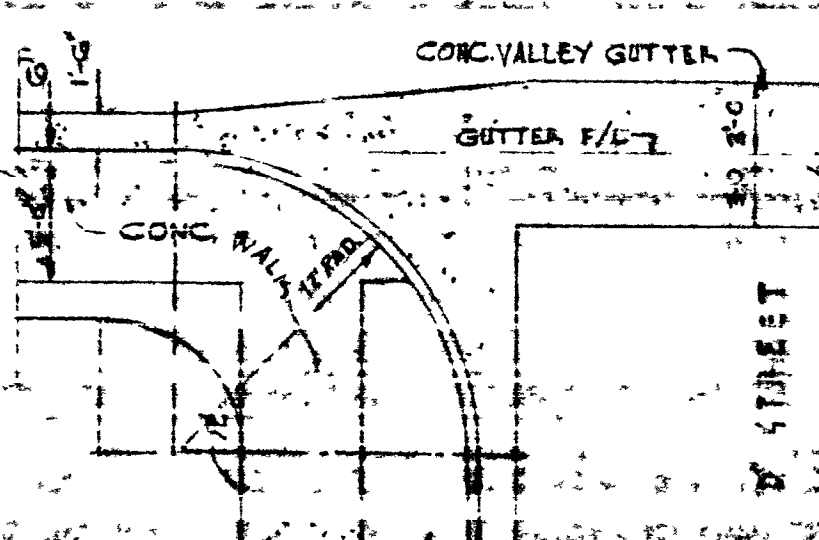


PLAN OF 'D' STREET CURB RETURNS
SCALE: 1/4" = 1'-0"

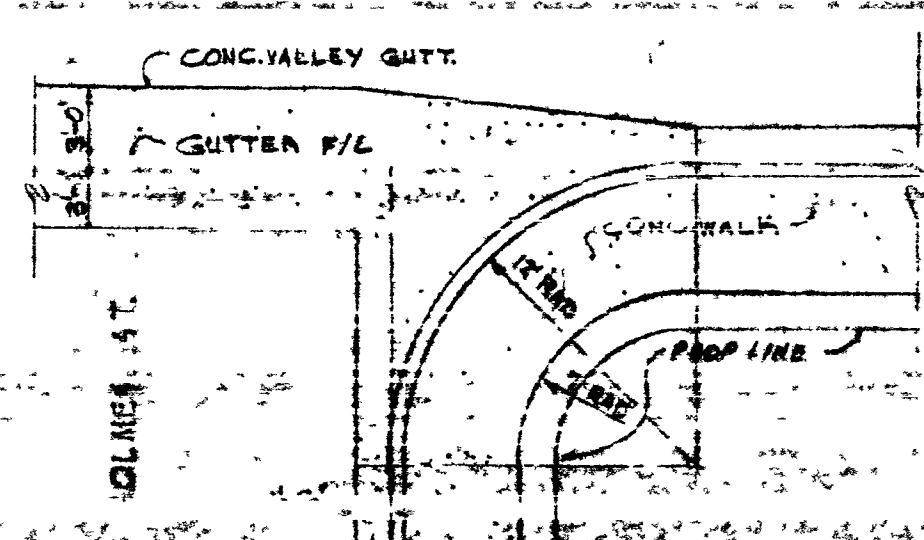

PLAN OF HOLMES STREET CURB RETURNS
SCALE: 1/4" = 1'-0"

PLAN AT 'Y' STREET
SCALE: 1/4" = 1'-0"

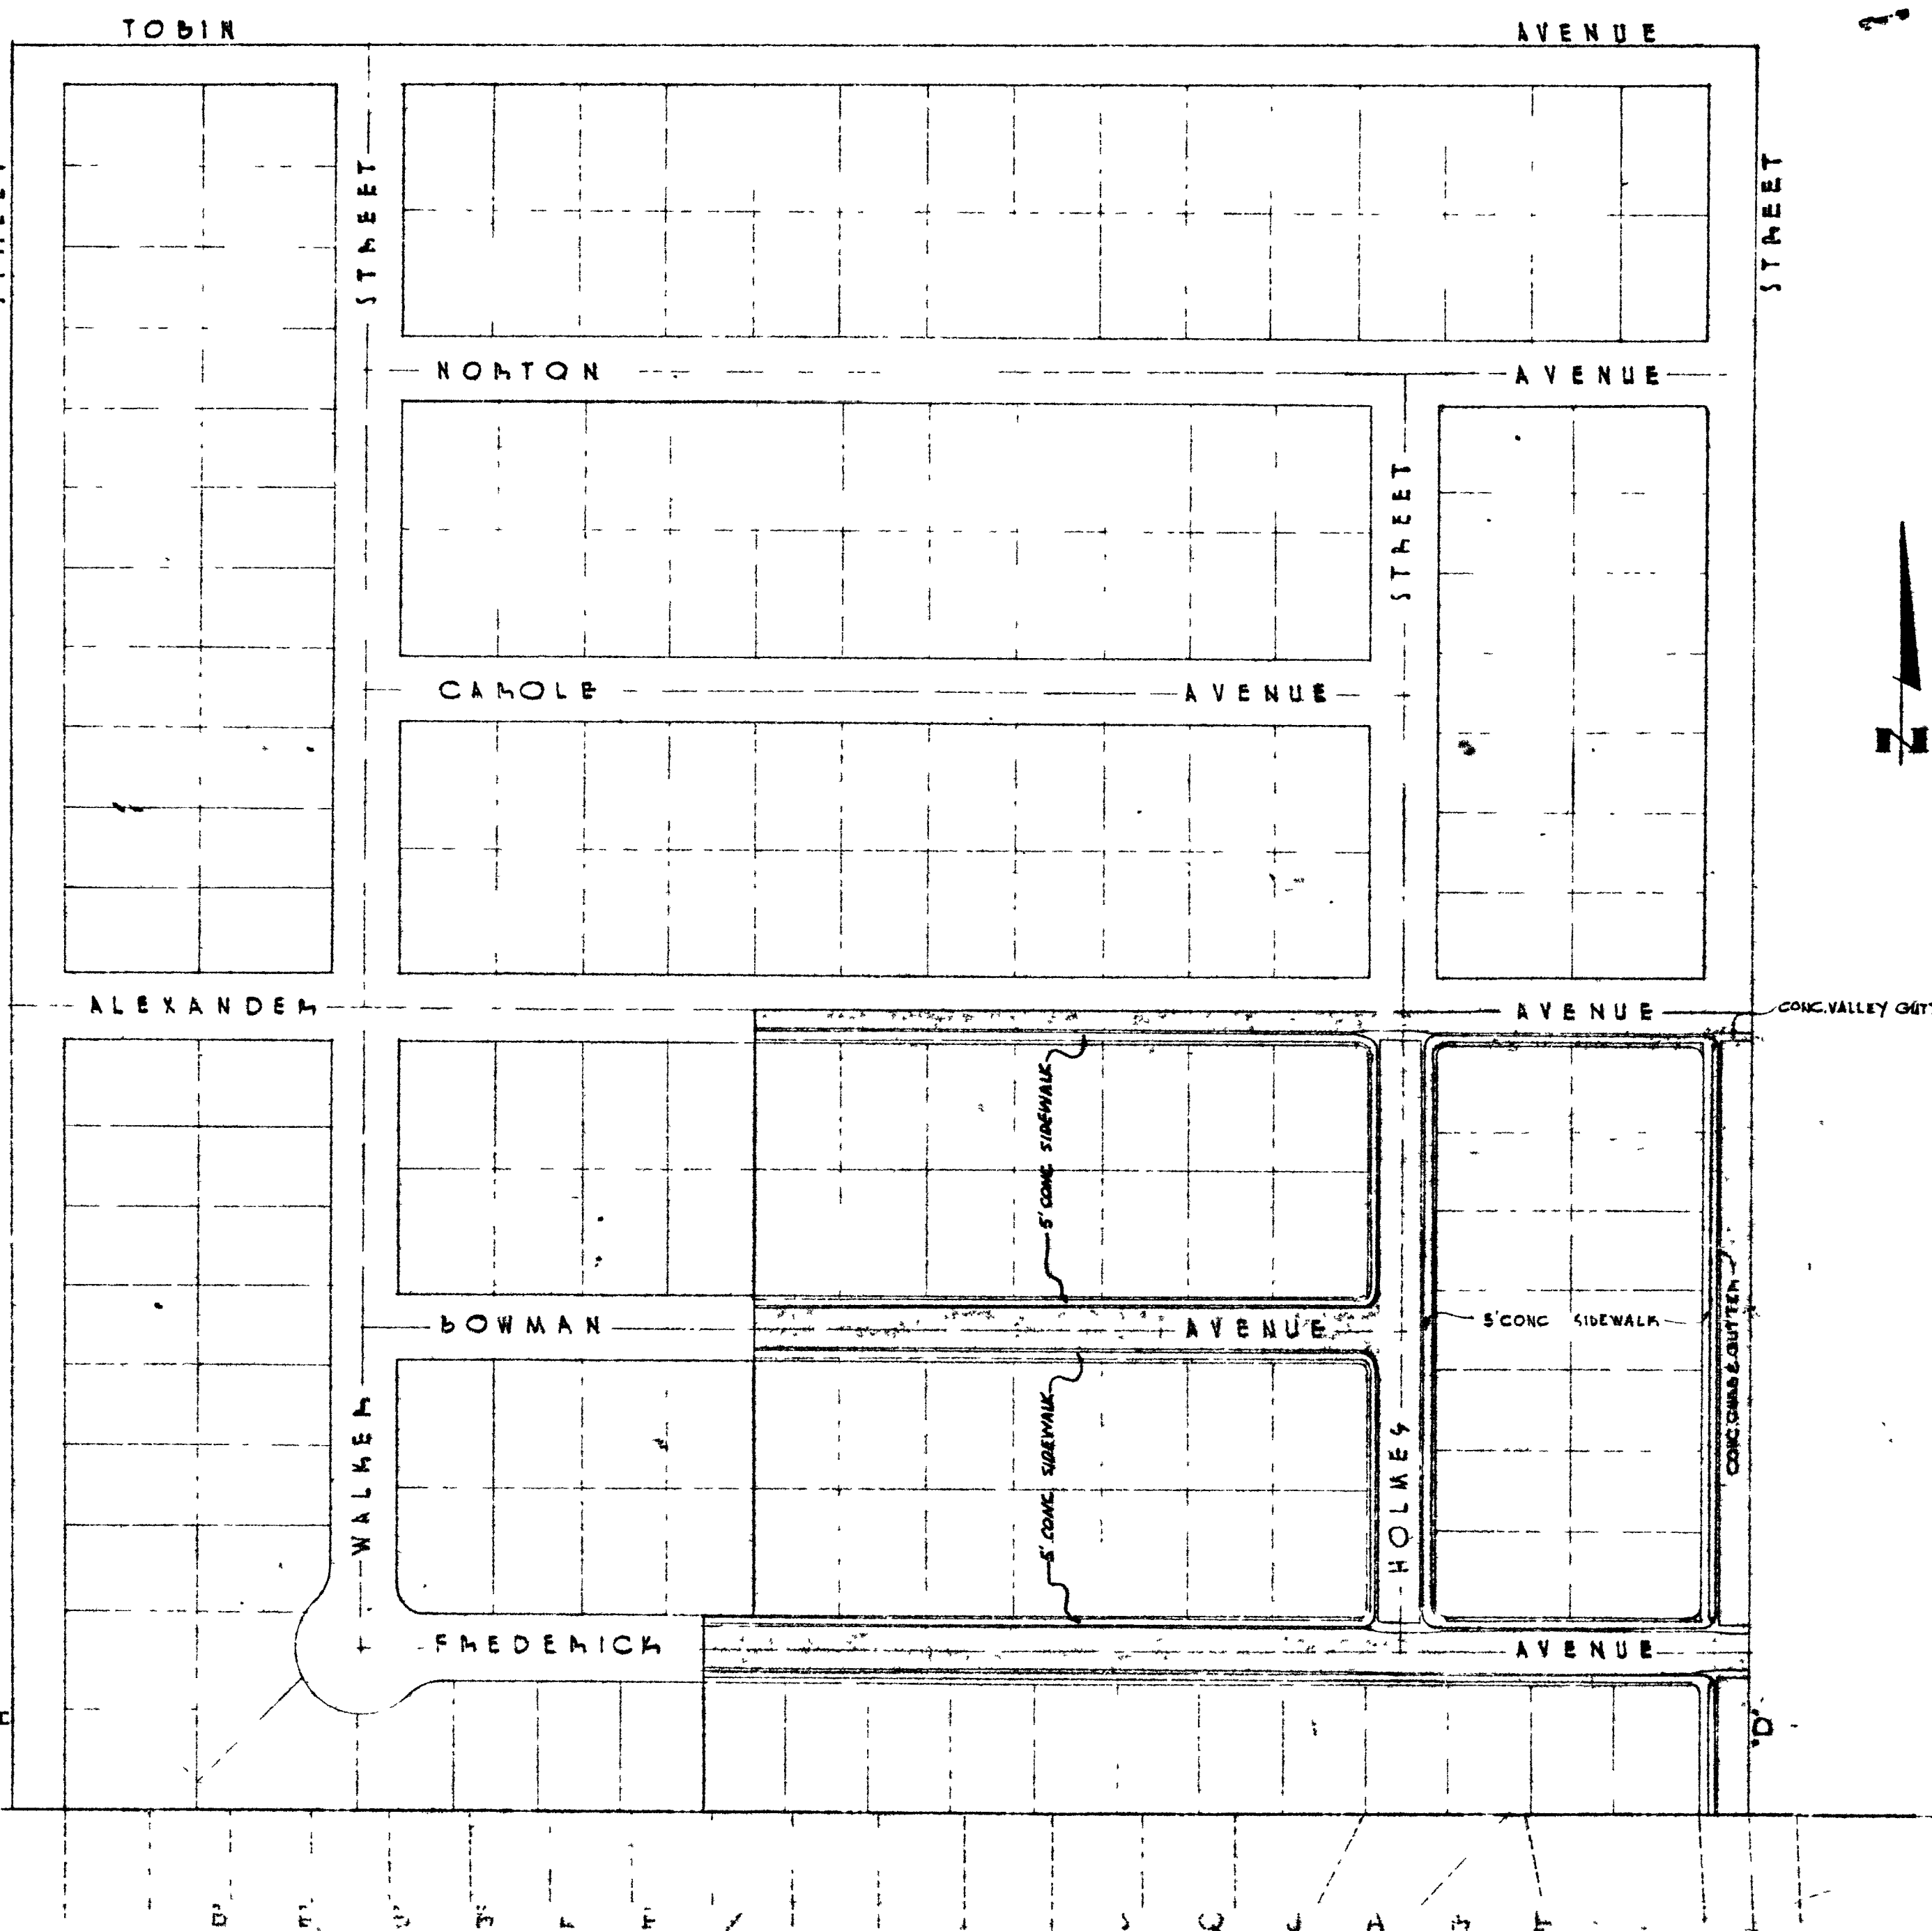

GENERAL LAYOUT
SCALE: 1" = 100'

Approval of this plan by the City of Las Vegas, Nevada, does not relieve the Subdivider of responsibility for errors in calculation, design, or planning by the Subdivider's Engineer or Surveyor.

APPROVED
By *George Wade*
DIRECTOR OF PUBLIC WORKS
DATE FEB 2 1955

GENERAL LAYOUT & CONSTRUCTION DETAILS
STREET IMPROVEMENTS
FOR
SUNSET MANOR
CITY OF LAS VEGAS, NEVADA
SCALE: REHLITER & SOHNG
DATE NOV 1954 448 SO HILL LOS ANGELES OF 3

