
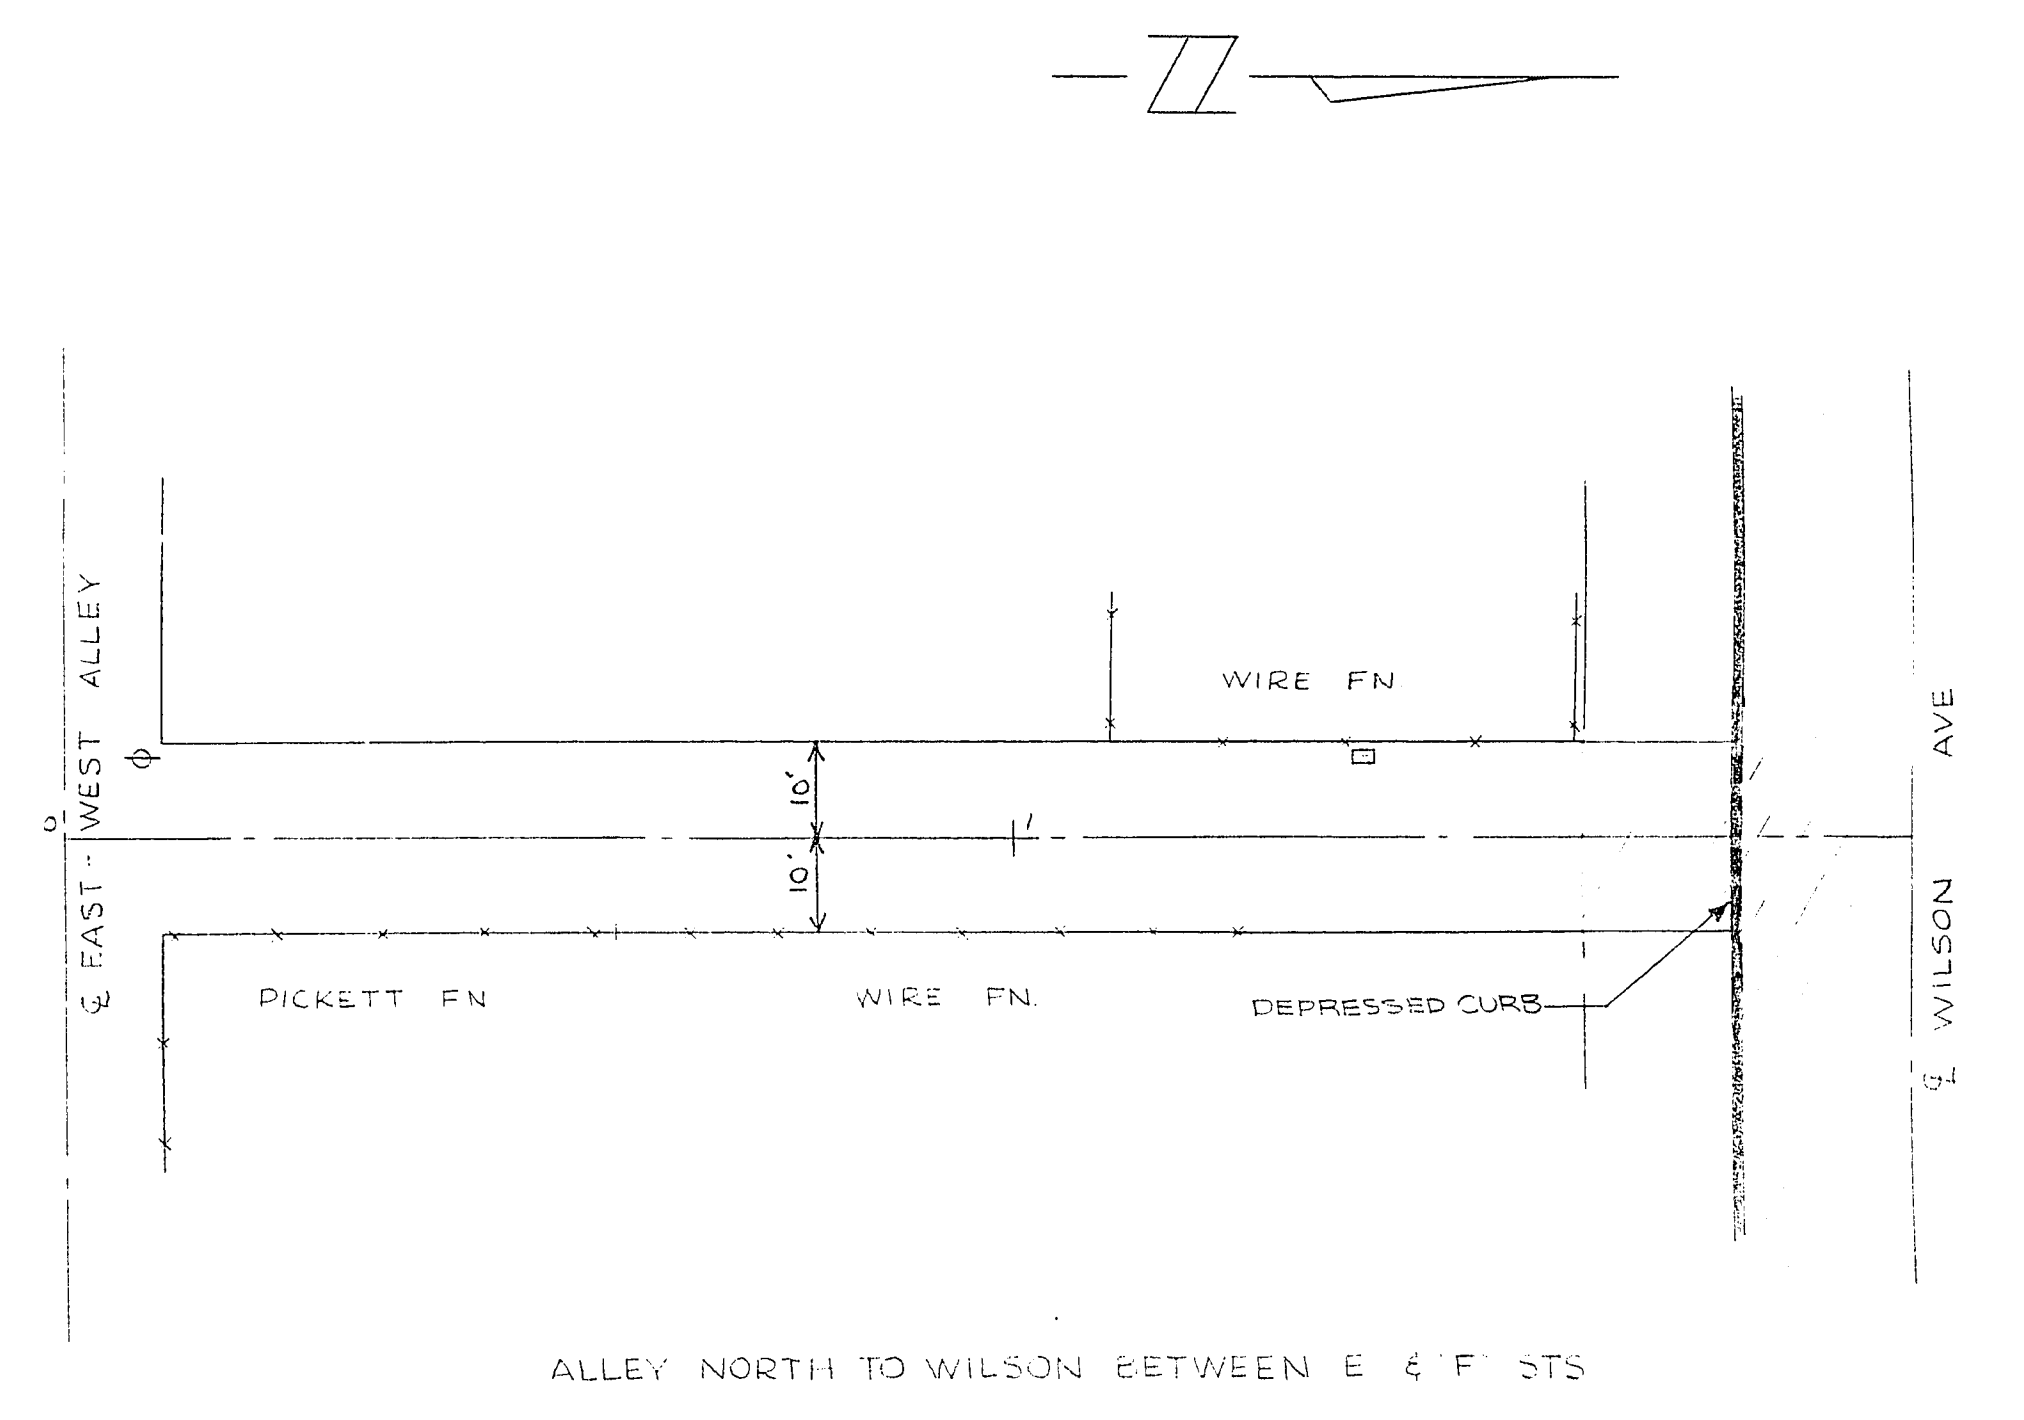
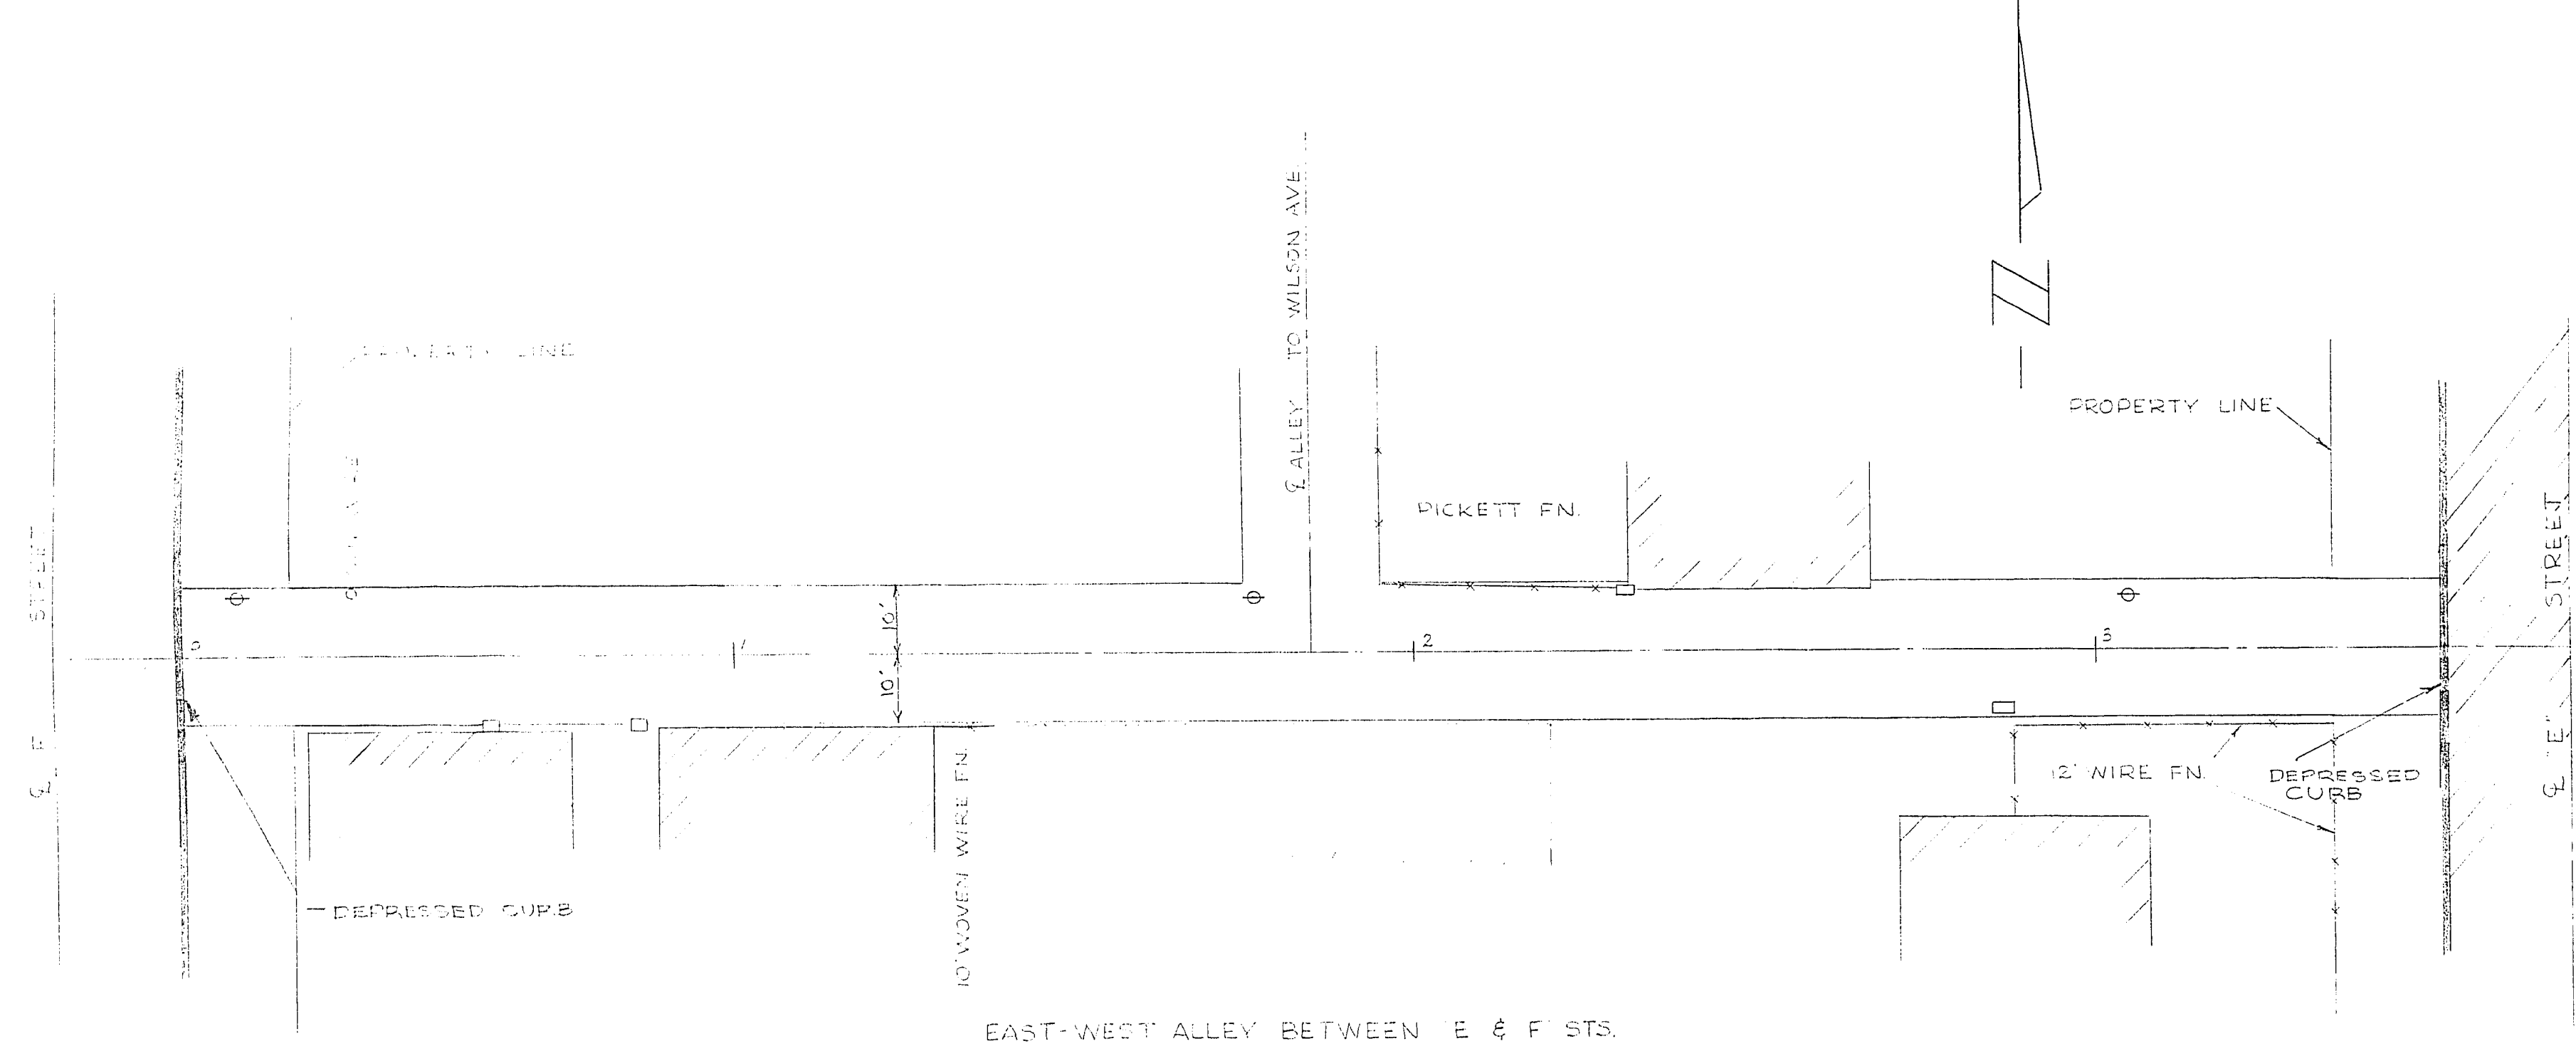
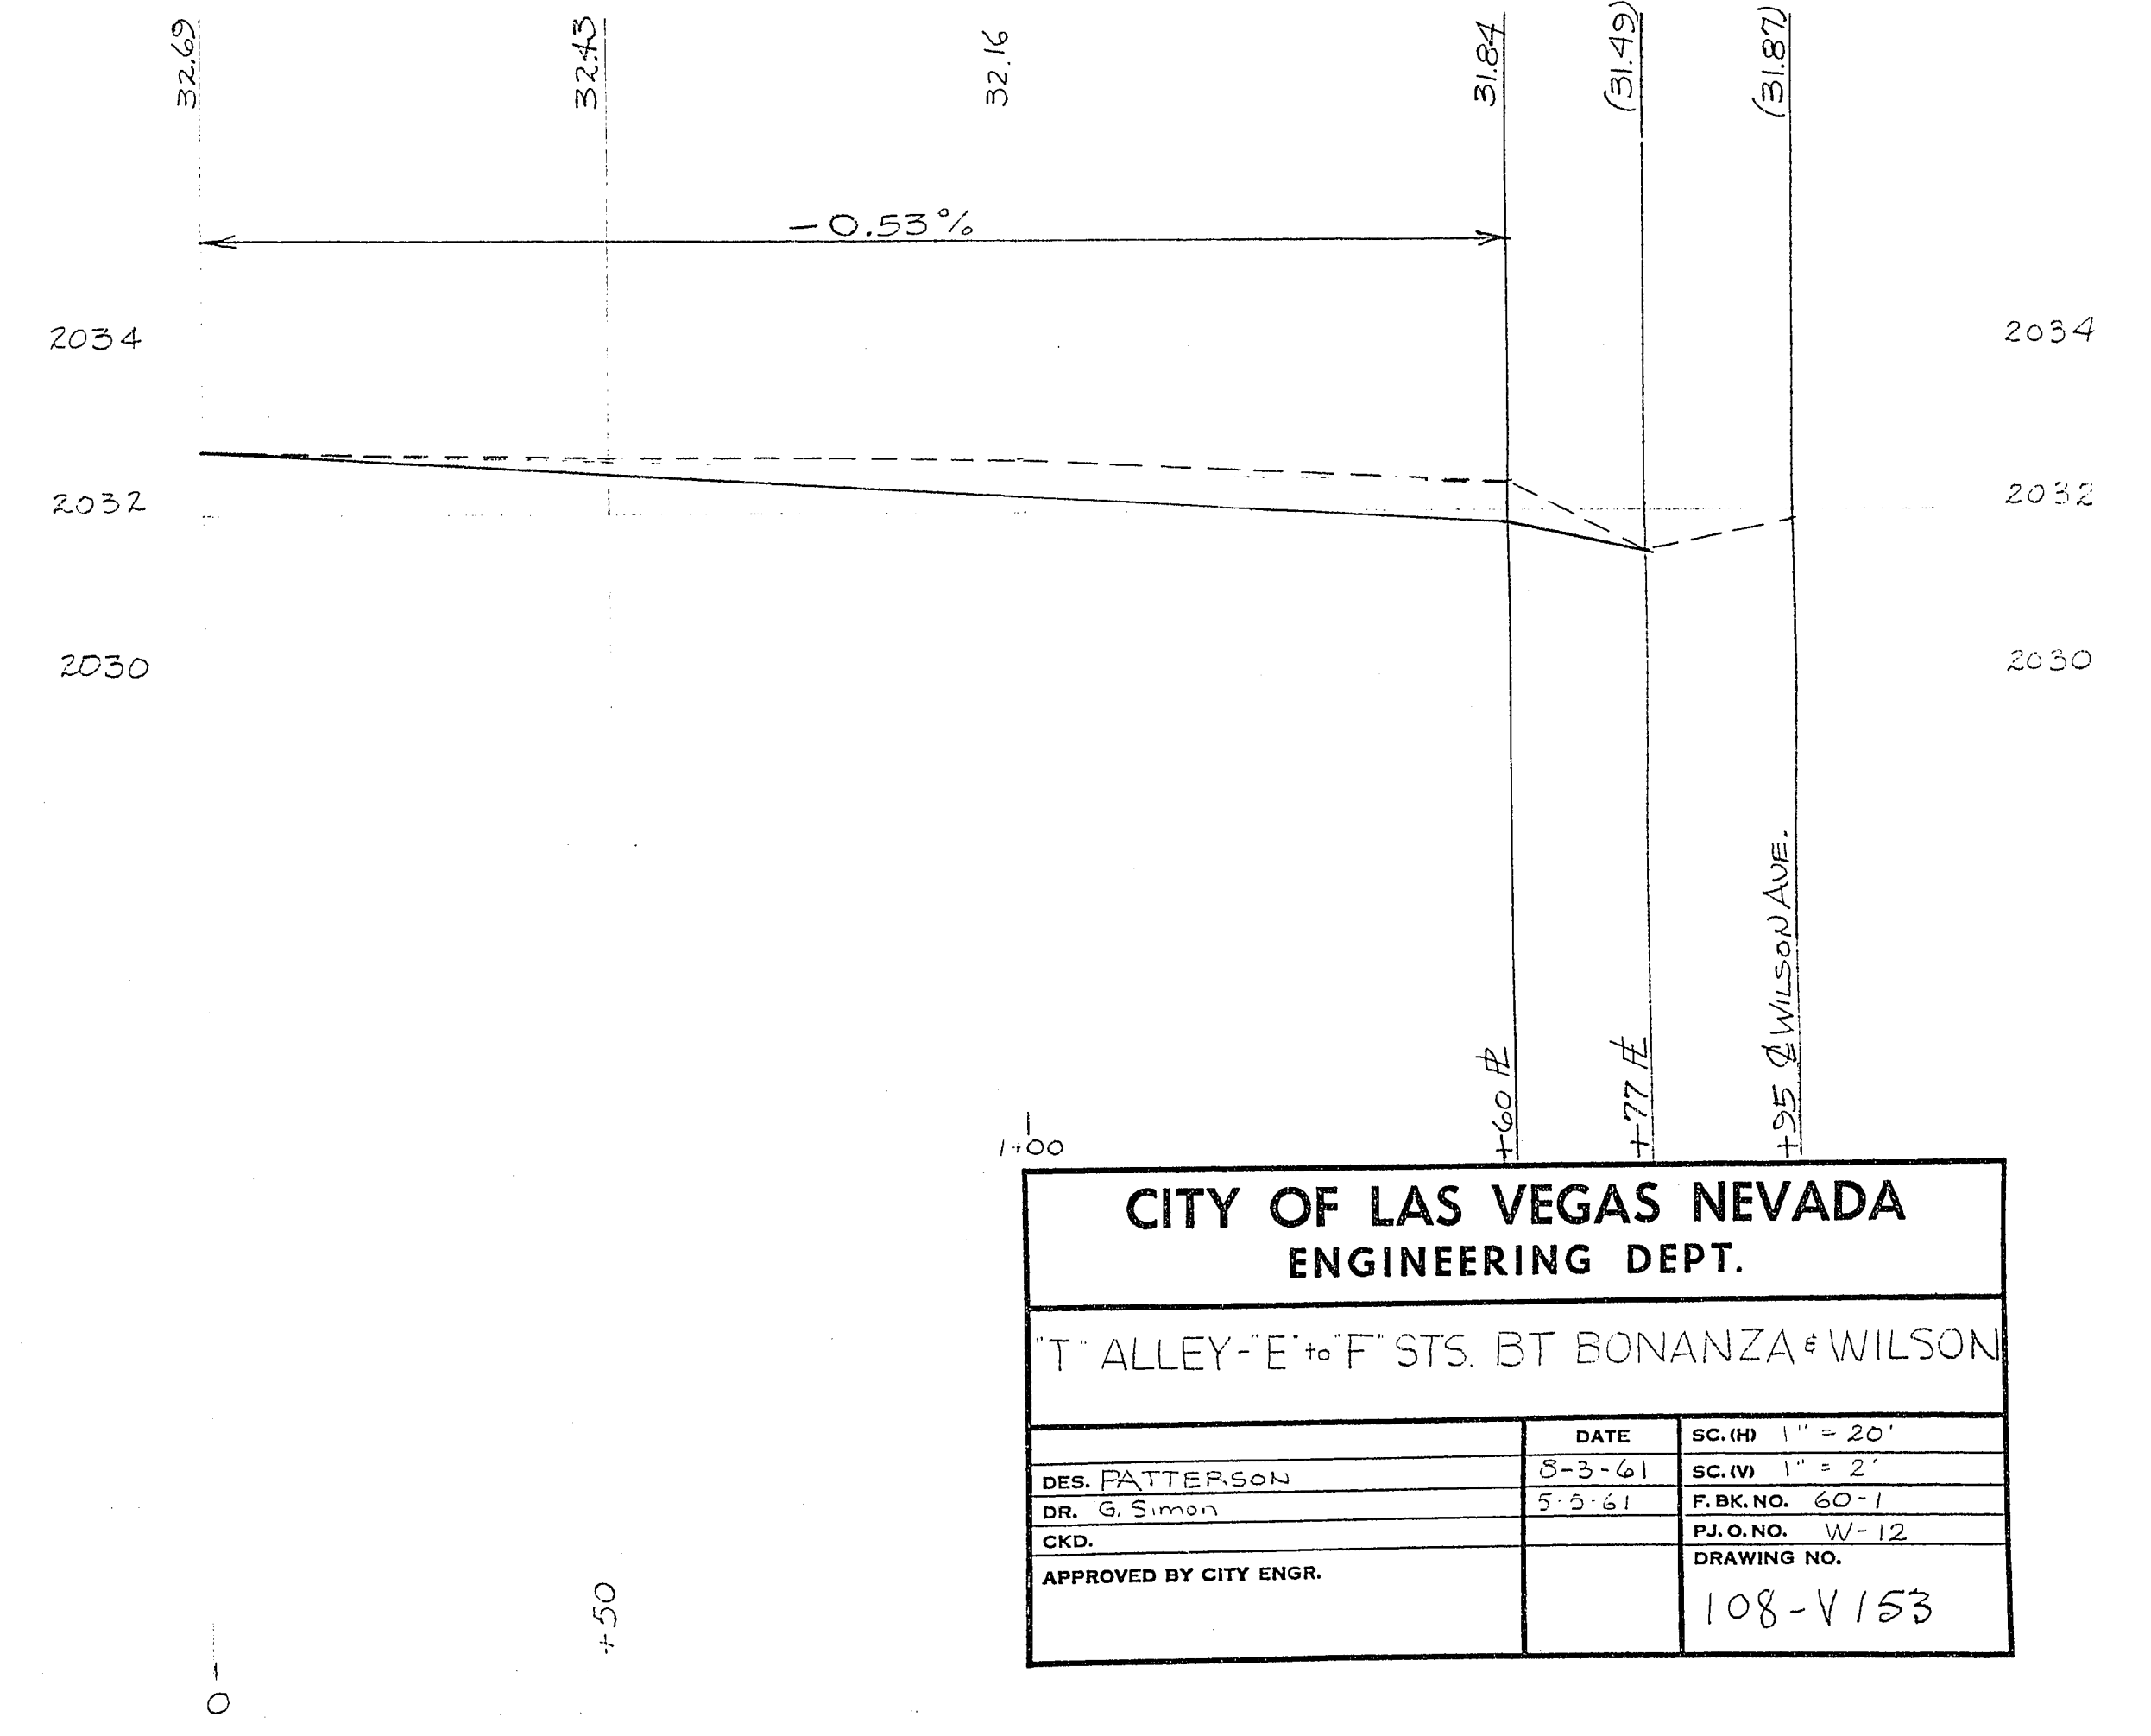


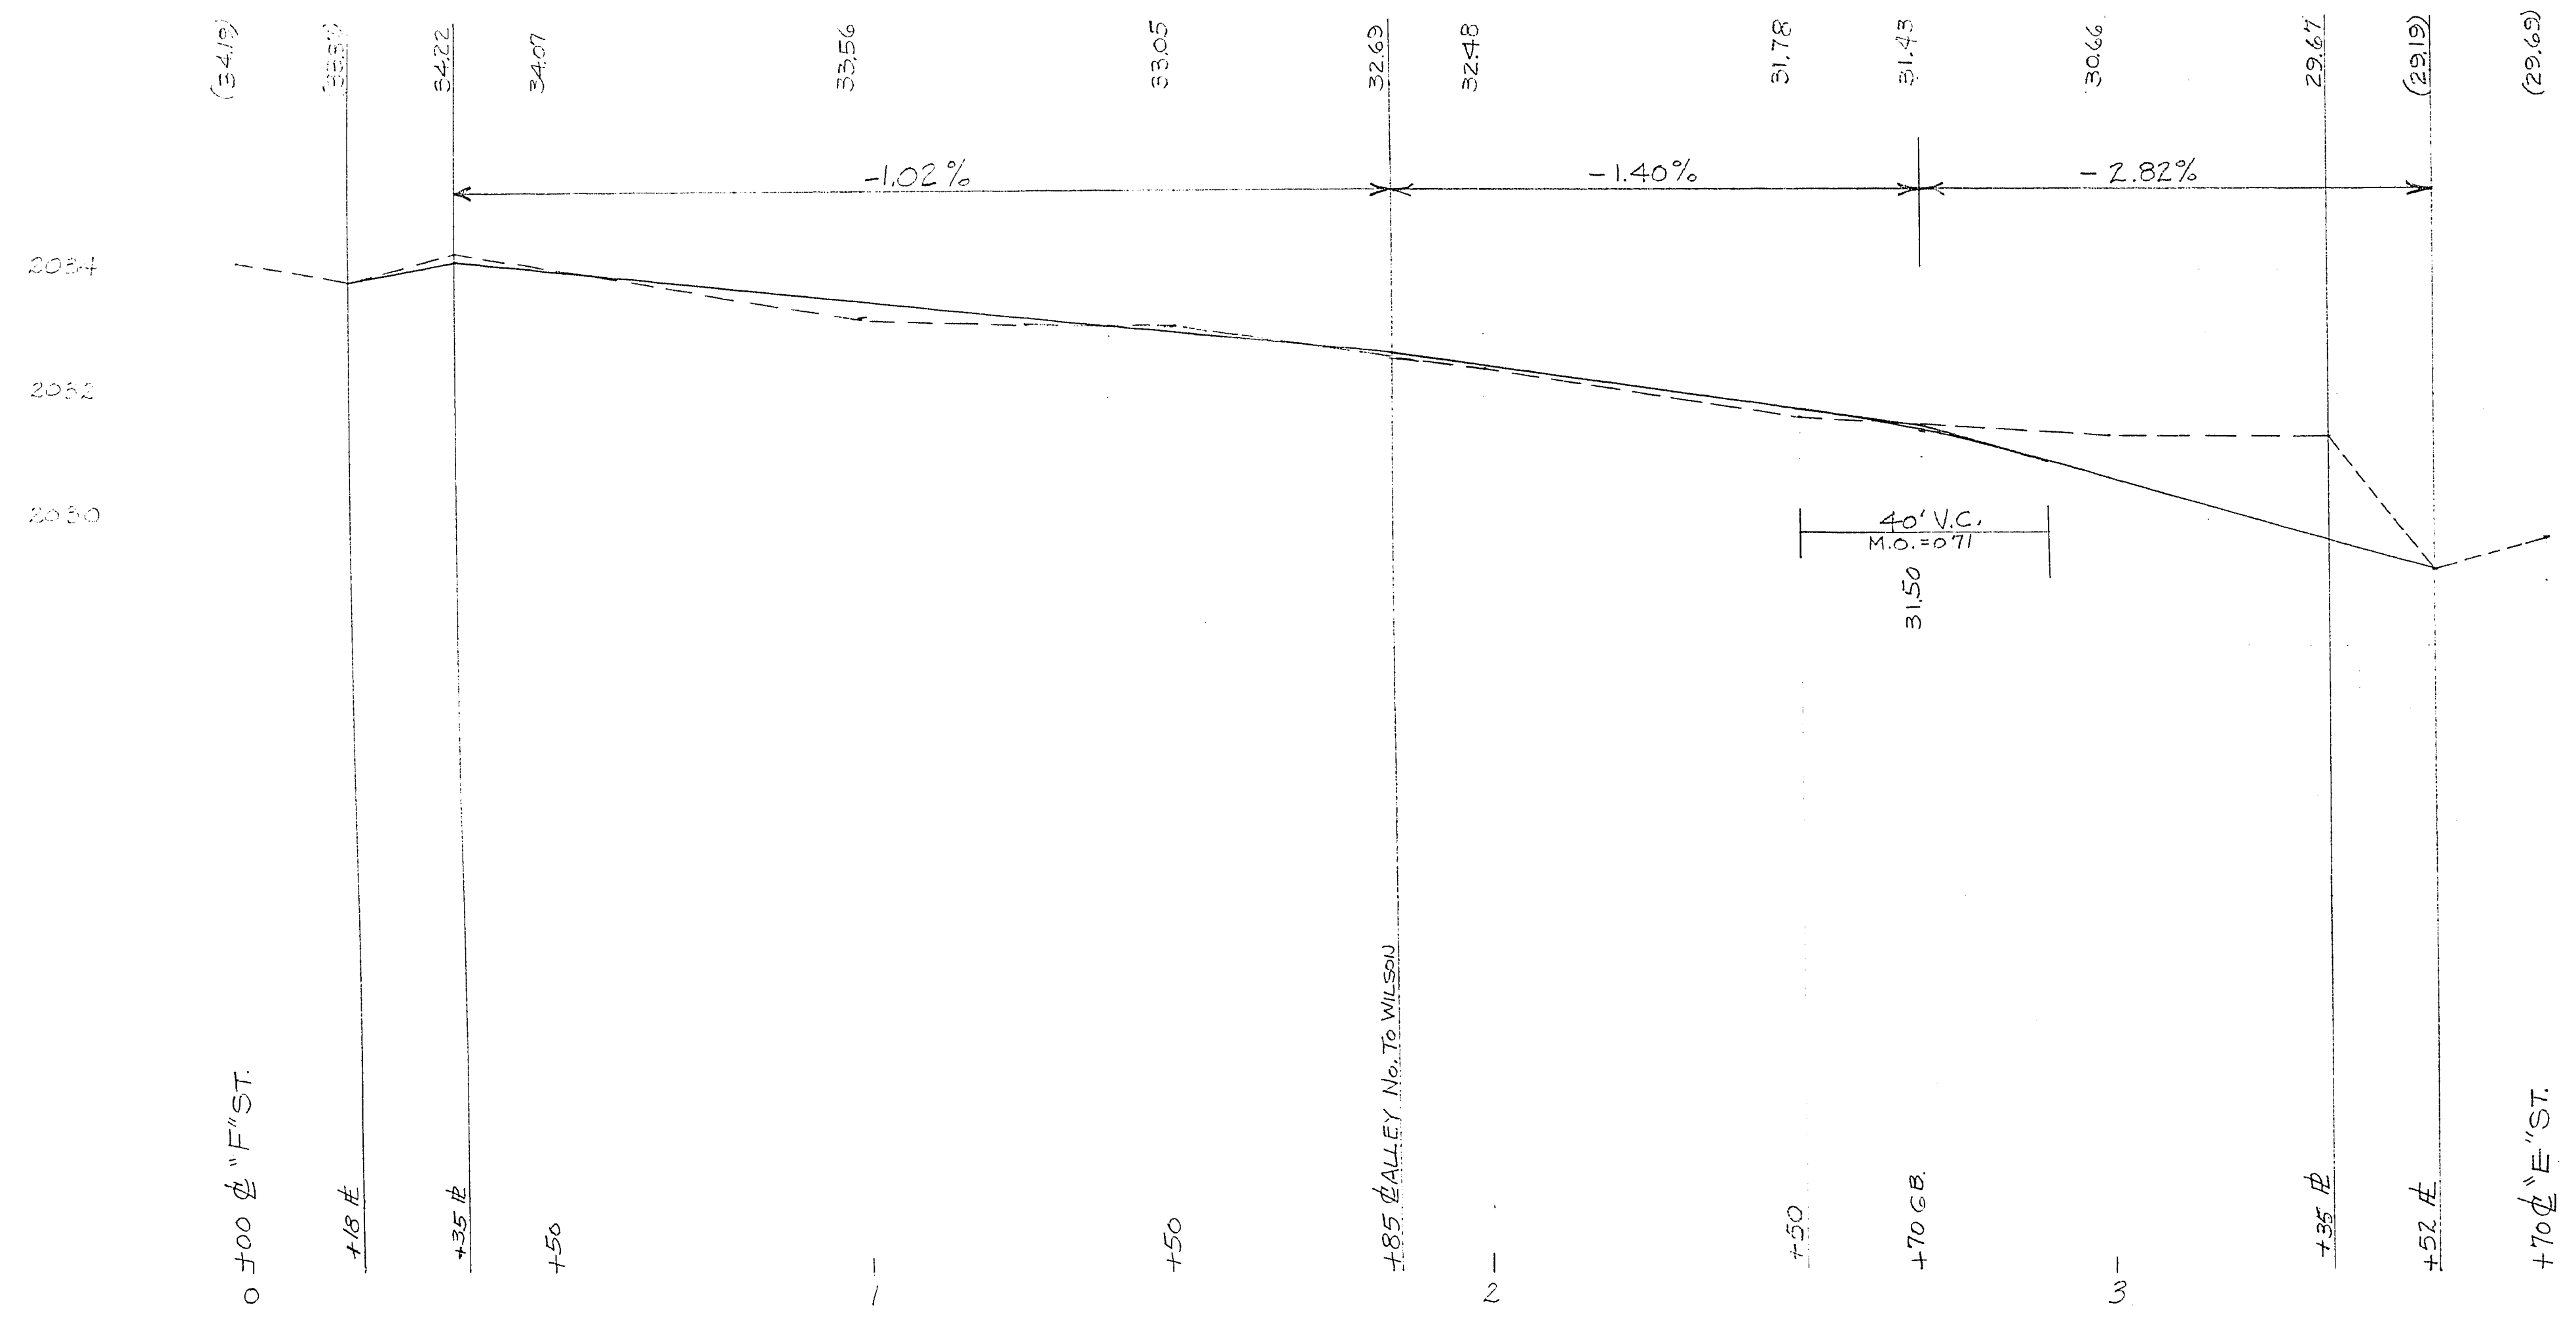

CITY OF LAS VEGAS NEVADA ENGINEERING DEPT.			
T ALLEY E F STS. BT BONANZA WILSON			
DES. PATTERSON	DATE 8-3-61	SC. (H) 1" = 20'	
DR. G. Simon	5-2-61	SC. (V) 1" = 2'	
CKD.		F.B.K. NO. 60-1	
APPROVED BY CITY ENGR.		DRAWING NO.	108-V153