




22-5-20

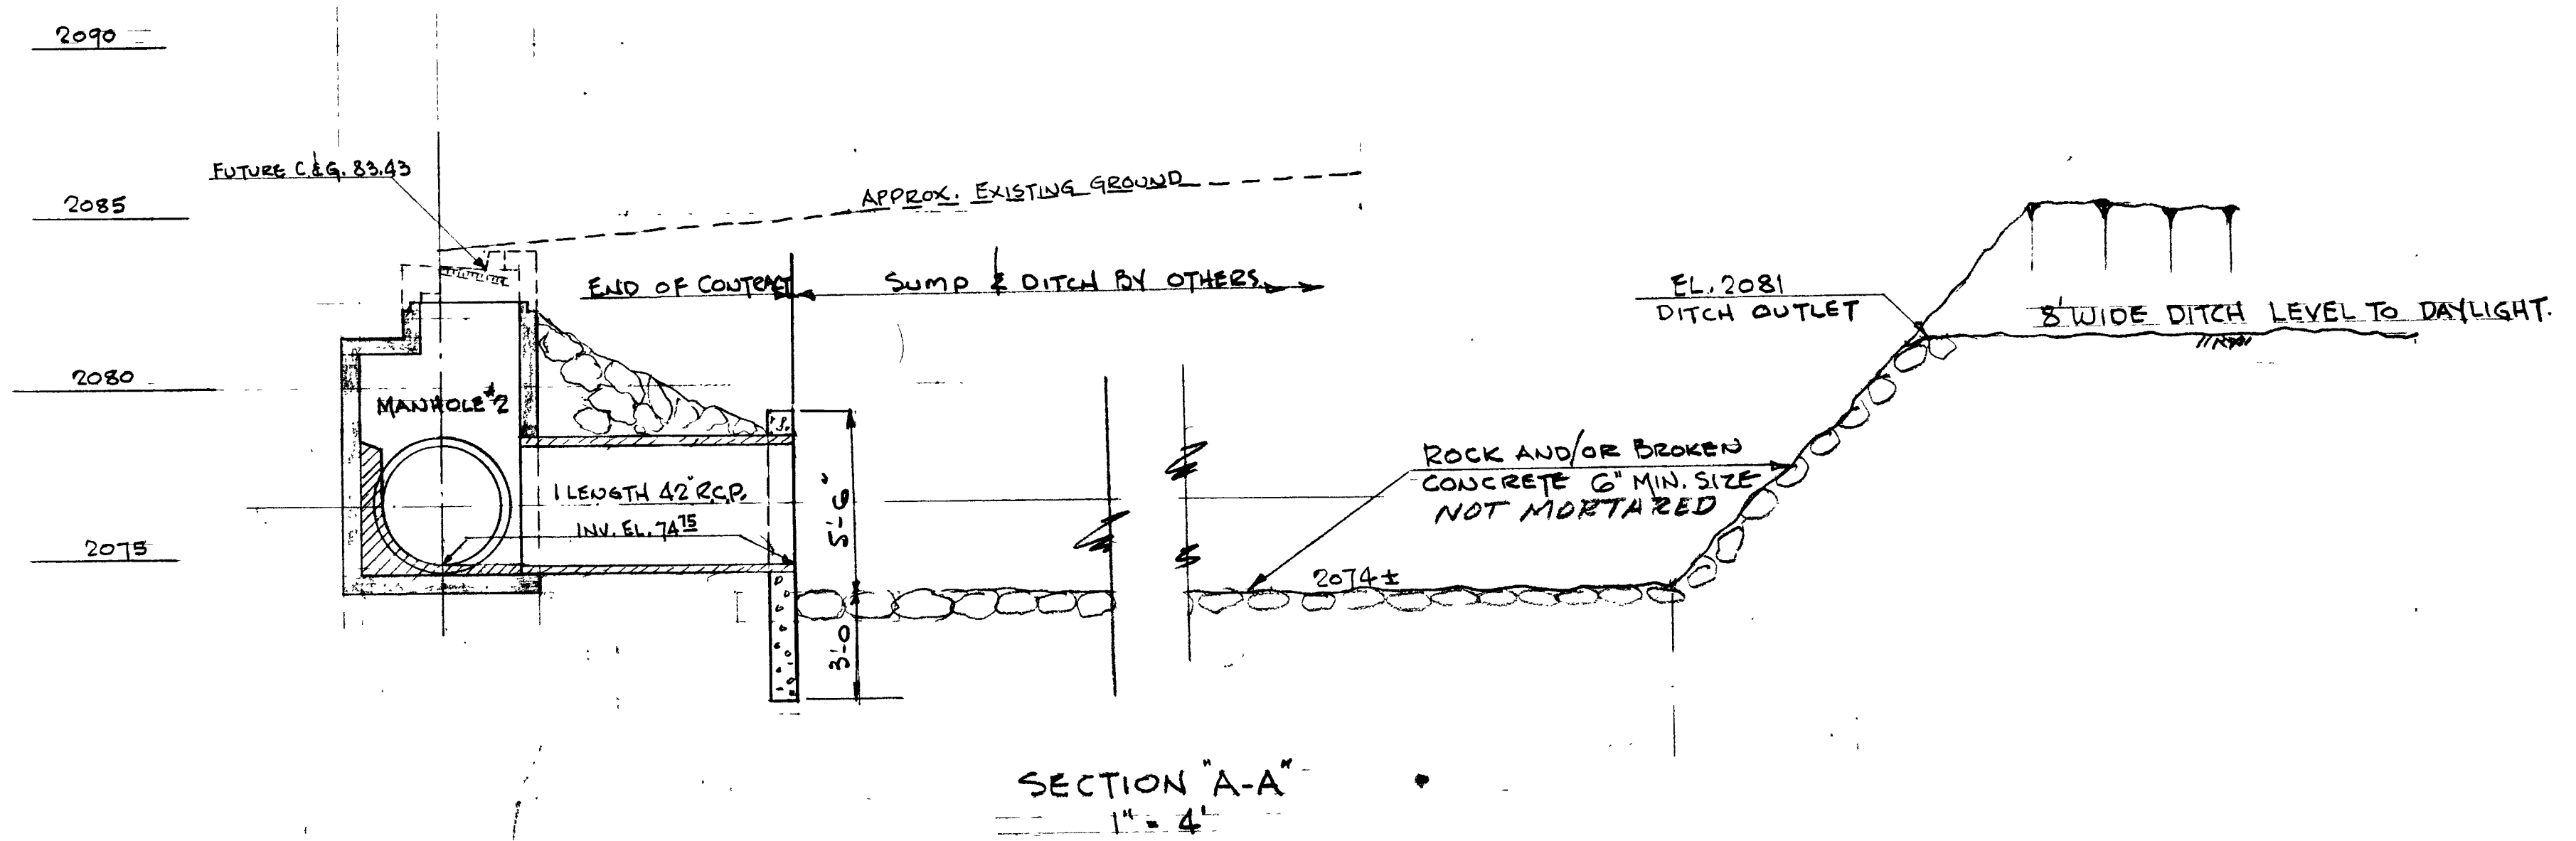


SECTION "A-A"  
1" = 4'

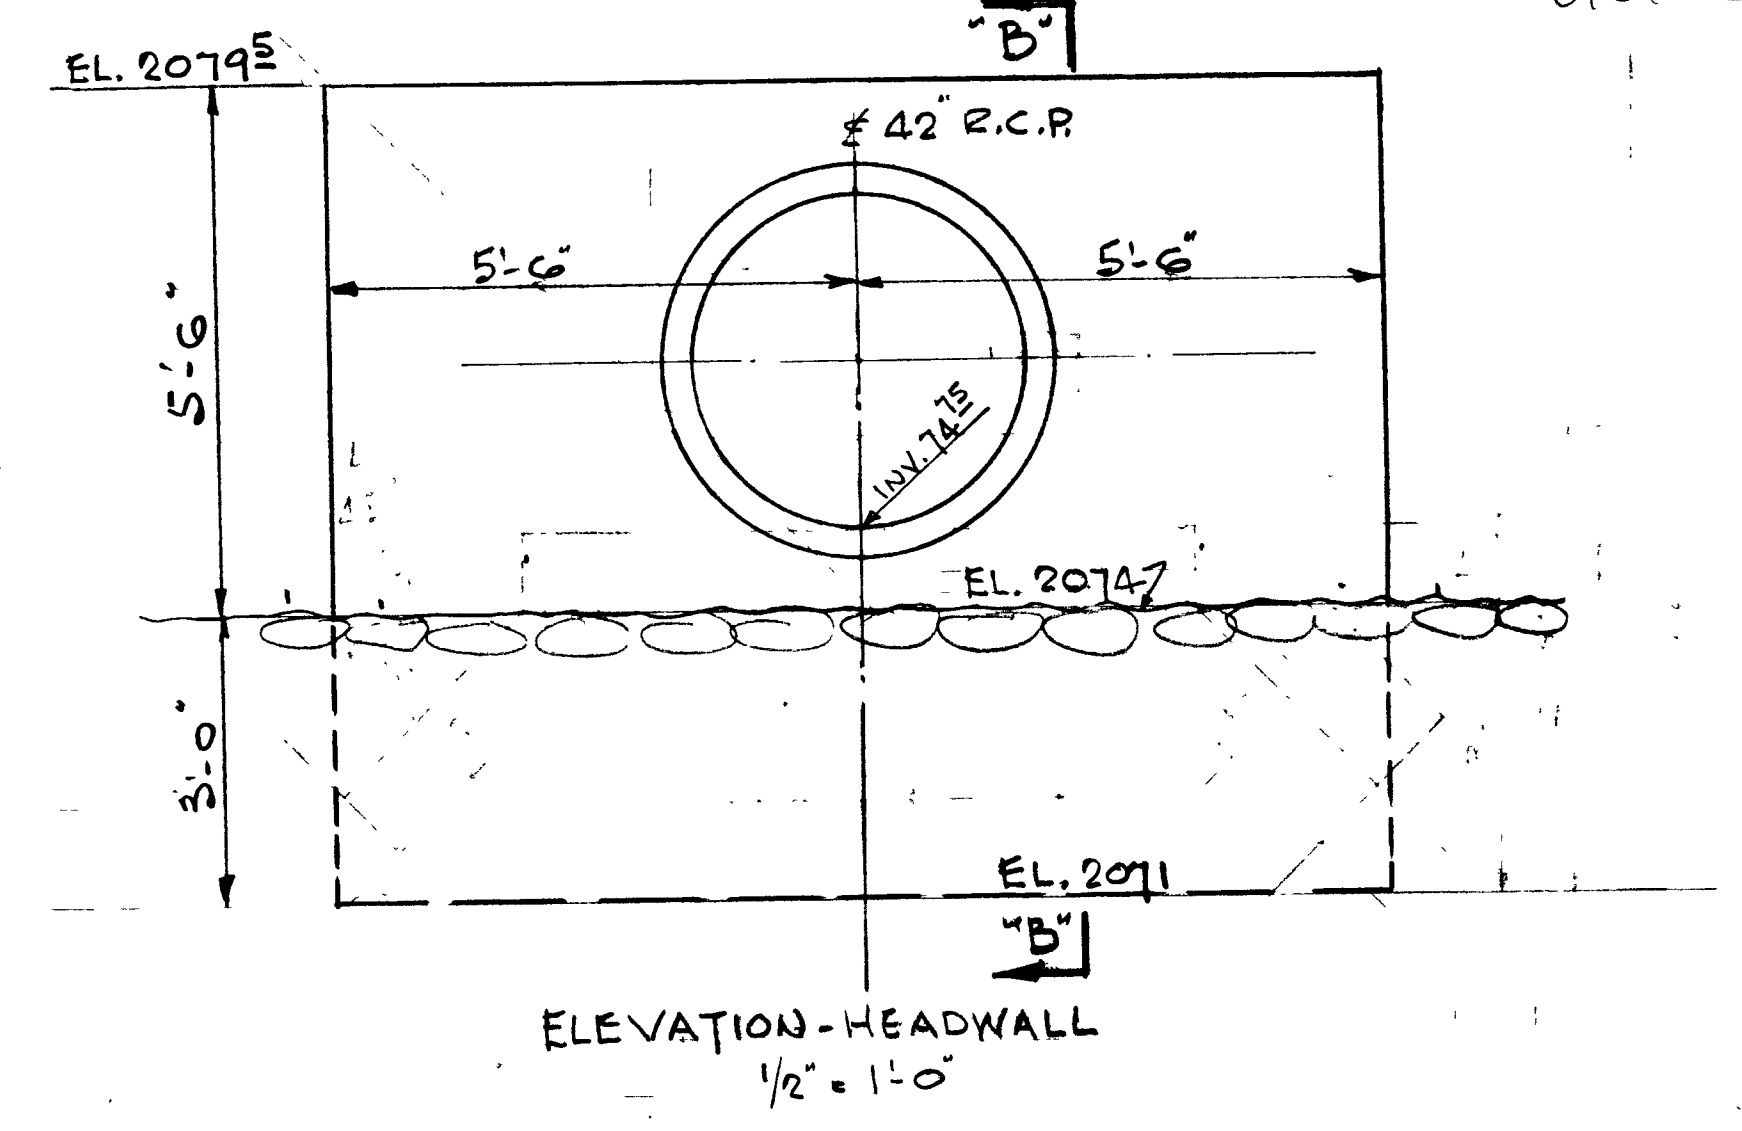

ELEVATION-HEADWALL  
1/2" = 1'-0"

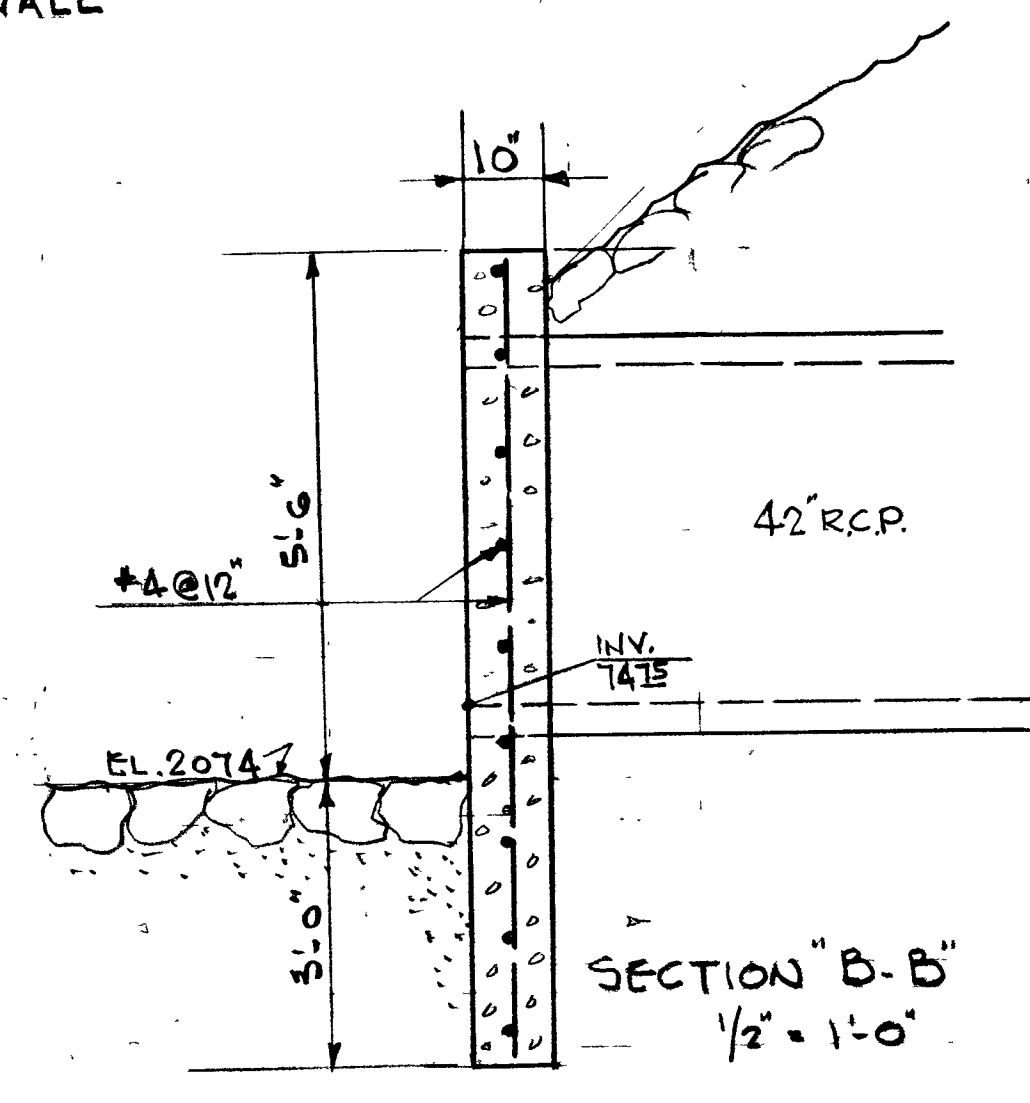

SECTION "B-B"  
1/2" = 1'-0"

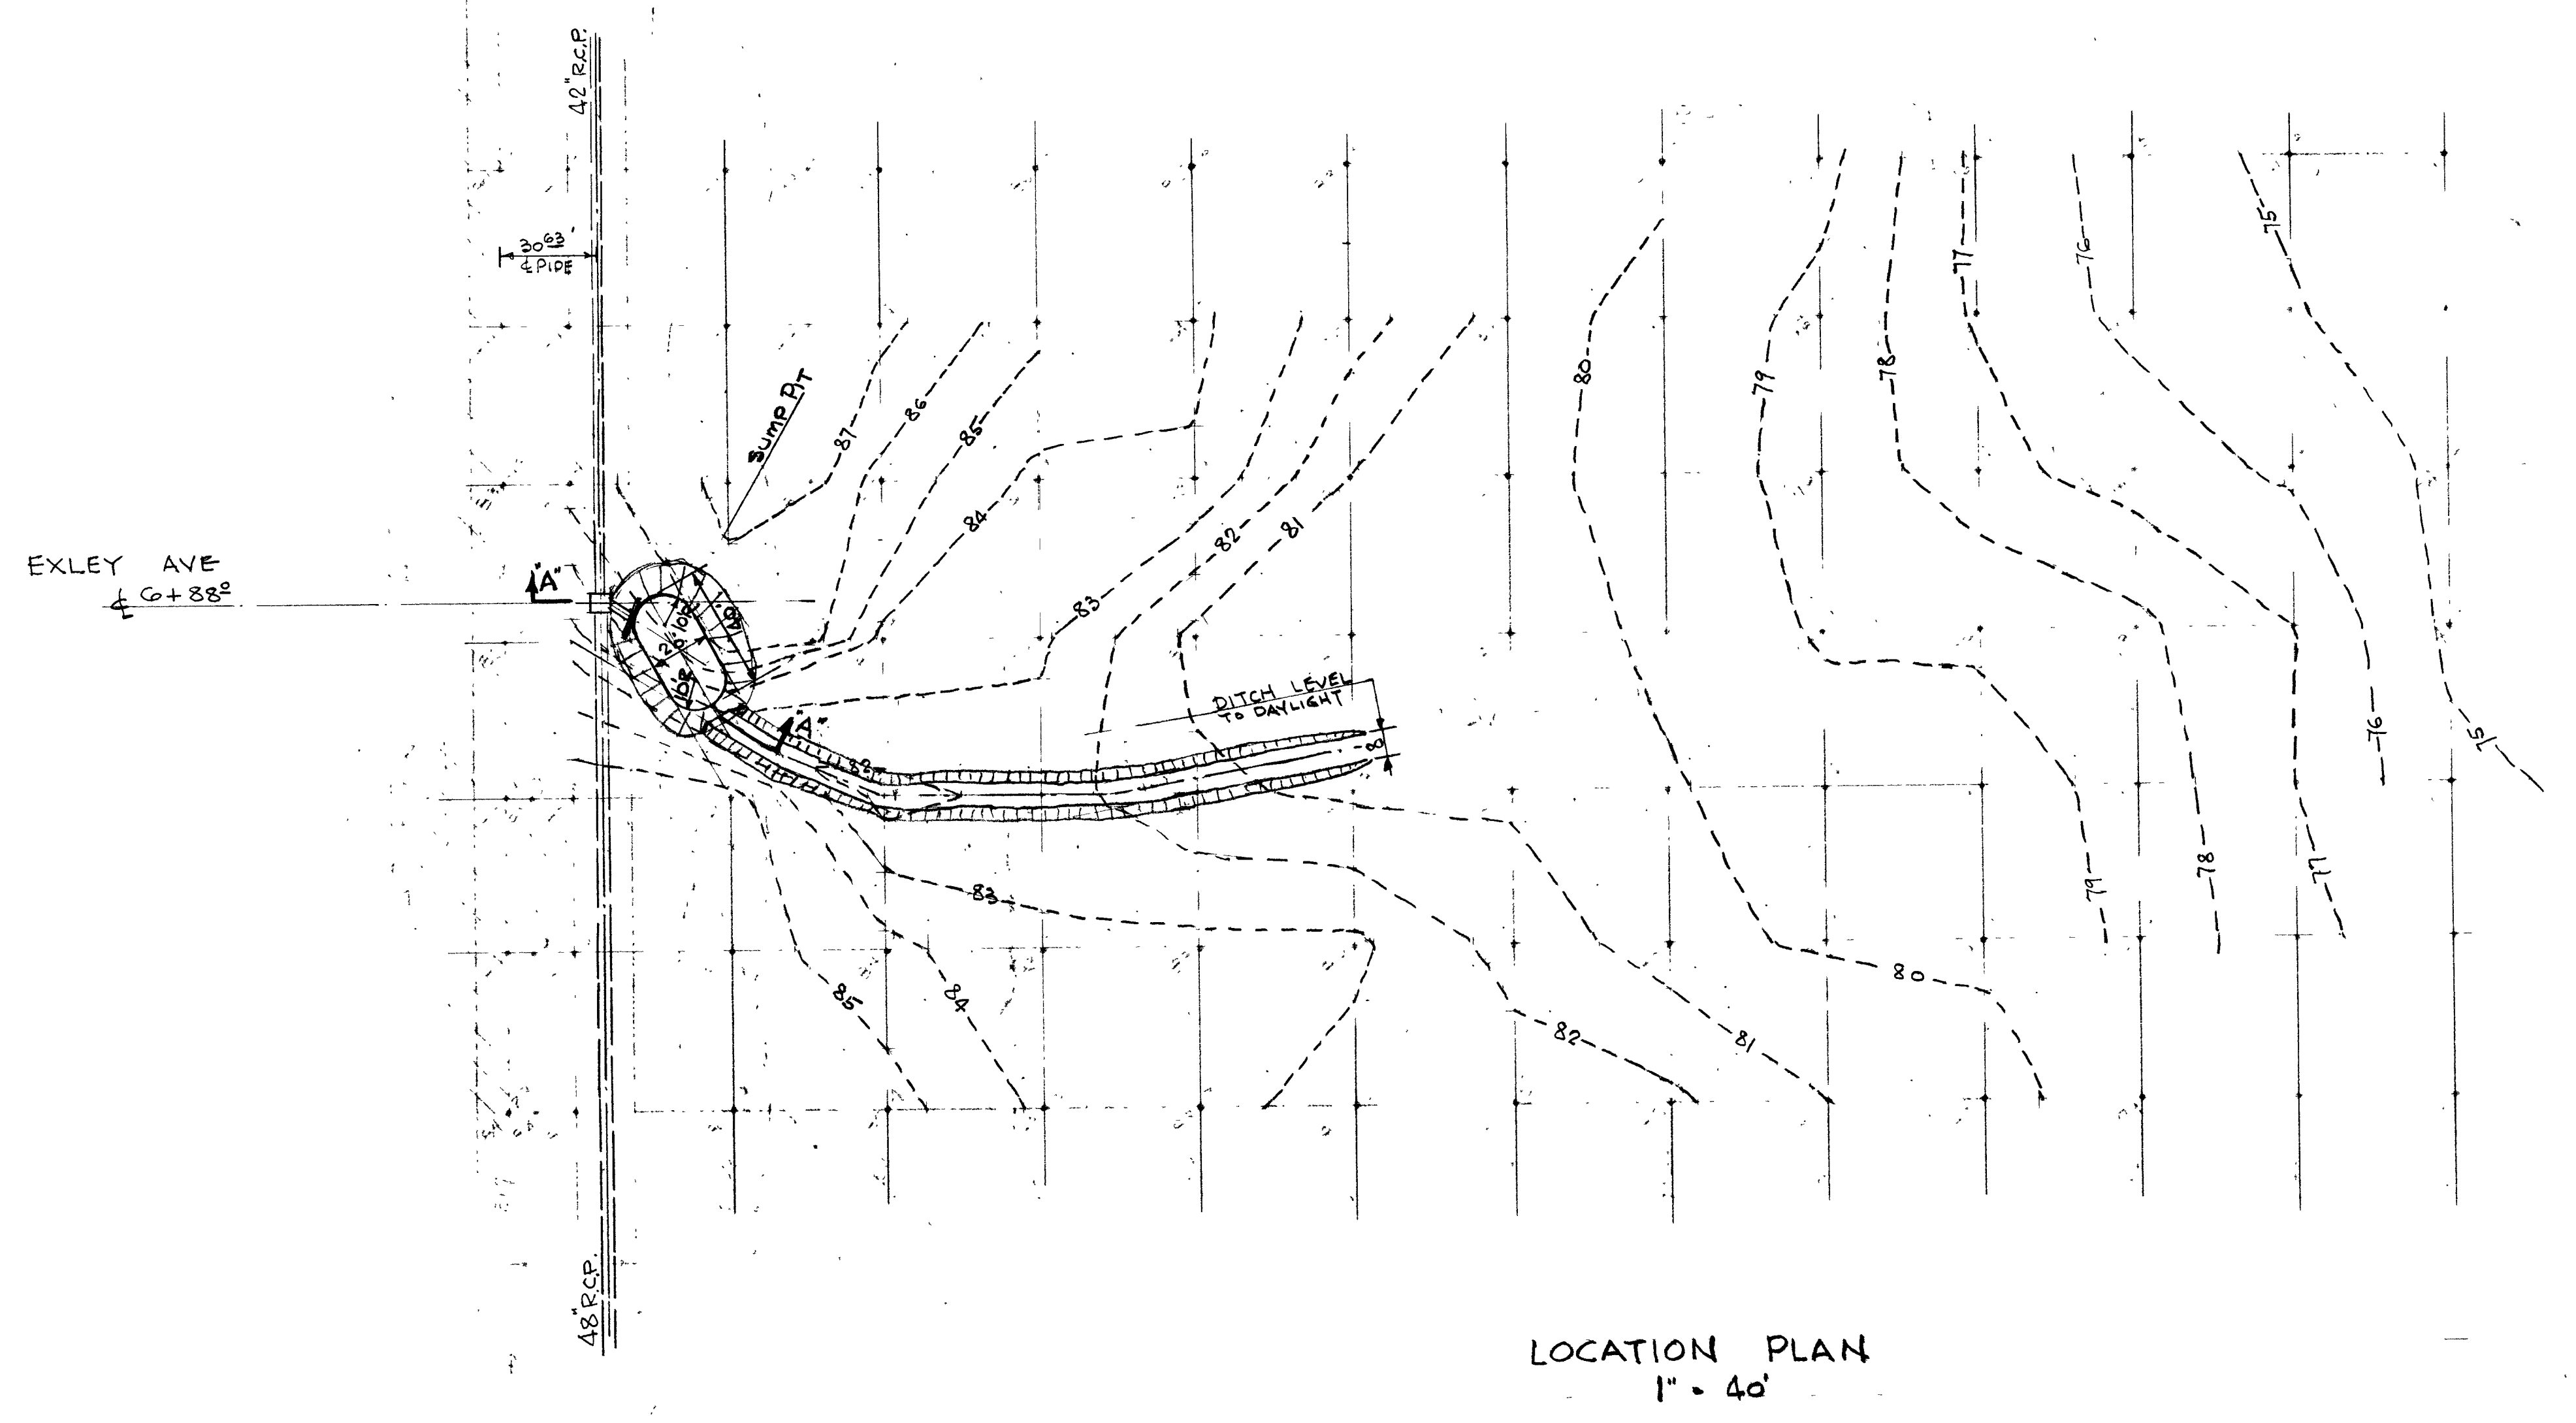

LOCATION PLAN  
1" = 40'

SEE SHEETS Nos. 1 Thru 4 FOR LOCATION

CITY OF LAS VEGAS NEVADA ENGINEERING DEPT.			
DETAIL SHEET - TEMPORARY SUMP EASTERN AVE - ST. LOUIS TO SAN FRANCISCO			
DES. J. GREIG	DATE 9-6-62	SP. IN	AS NOTED
DR. J. G.	APPROVED BY CITY ENGR. [Signature]	9-7-62	122-60
DRAWING			327-V67

2510

