


SOUTHWEST GAS CORPORATION


® F-CLV-TENAYA WAY BRIDGE at SUMMERLIN PKWY CITY OF LAS VEGAS WR#1068052

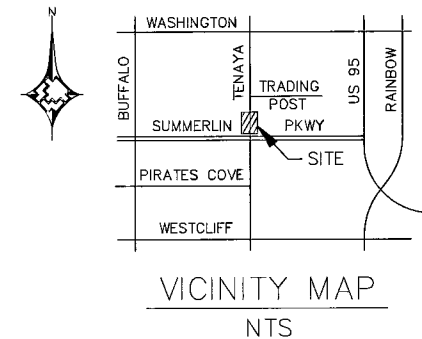

RECEIVED
OCT 12 2009
City of Las Vegas
Land Development


CONSTRUCTION NOTES:

- SUGGESTED GAS LOCATIONS ARE TO CLEAR SUBSTRUCTURES. LOCATE IN FIELD.
- ALL PIPELINE CONSTRUCTION SHALL CONFORM TO APPLICABLE JURISDICTION SPECIFICATIONS.
- GAS MAINS SHALL BE PURGED PER THE OPERATIONS MANUAL.
- DO NOT SCALE THIS DRAWING.
- CHANGED IN PROPOSED MAIN LOCATION MUST BE AUTHORIZED BY SWG ENGINEERING.
- CITY OF LAS VEGAS PERMIT REQUIRED.
- ALL STREETS ARE PUBLIC EXCEPT AS NOTED.
- SURVEY REQUEST SHALL BE SUBMITTED TO ENGINEERING A MINIMUM OF 72 HOURS IN ADVANCE.
- ALL WORK IN DIRT.
- ALL WORK ON THIS WR IS TO BE PERFORMED CONCURRENTLY WITH CLV TENAYA OVERPASS PROJECT. CONSTRUCTION TO COORDINATE WITH CLV'S CONTRACTOR TO SCHEDULE WORK. SOUTHWEST IRON CONTACTS ARE:
TRAVIS GARDNER (702) 218-9755
SHAWN LOCHHEAD (702) 308-5347
- CONTACT ENGINEERING FOR BY-PASS INFORMATION.
- RELOCATE EXISTING ESSENTIAL 4" PE ISOLATION VALVE #302-1-4B-D. VERIFY VALVE IS OPERATING NORMALLY. GPS AND UPDATE NEW LOCATION ON VALVE SHEET.

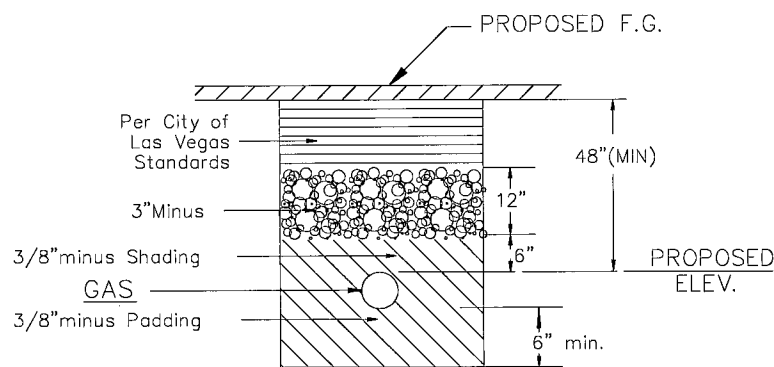

TRENCH DETAIL

FOR UNIMPROVED AREAS ONLY
CLV

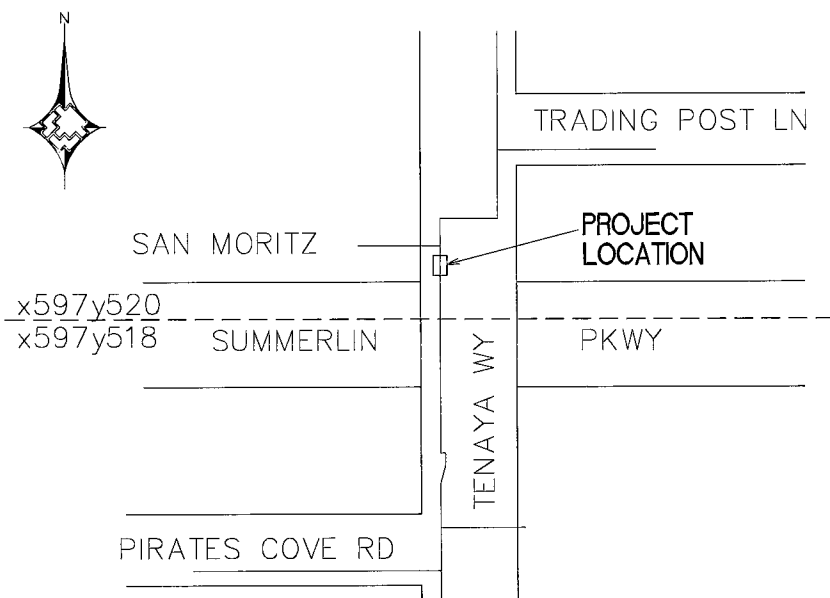

LOCATION MAP

N.T.S.

City of Las Vegas

Total footage located in Public ROW 35'

APPROVED FOR CONSTRUCTION
THIS APPROVAL IS FOR WORK IN CLV R/W OR CLV EASEMENTS ONLY. OBTAINING PERMISSION OR EASEMENTS FOR WORK SHOWN ON PRIVATE PROPERTY IS THE RESPONSIBILITY OF THE UTILITY.

Approval: *[Signature]* Date: 10/12/09

LEGEND:

- TO BE ABANDONED
- EXISTING MAIN GAS LINE
- PROPOSED MAIN GAS LINE
- RIGHT OF WAY LINE
- CENTERLINE

PURGE NOTE:

PURGE PLAN WAS COMPLETED IN ACCORDANCE WITH THE OPERATIONS MANUAL GUIDELINES BY:

Name _____ Date _____



SYSTEM	D_VALLEY_WIDE
DR. NO.	248-3-DR
SEGMENT M.A.O.P.	N/A
SYSTEM M.A.O.P.	43#
SYSTEM M.O.P.	43#

3760104				4" PE	35'	35'	AS-BUILT DRAWING-PRESSURE TEST DATA		VISUAL INSPECTION CERTIFICATION		CONSTRUCTION		ISOLATION AREA	W. R. NO.	ENGINEER/TECHNICIAN: BOB MIDDAG		PHONE 365-2071	
							TEST MEDIUM TEST METHOD		I HAVE VISUALLY INSPECTED ALL HEATED FUSIONS, SOLVENT, MECHANICAL JOINTS, AND WELDS THAT I HAVE PERFORMED		INSPECTOR		234, 235	1068052	ACCOUNT REP:		PHONE	
							PIPE DIA. _____		NAME _____ DATE _____		FOREMAN		LOCATION	ATLAS #/TITLE #	PROJECT CONTACT:		PHONE	
							PIPE LENGTH _____				REVIEWED BY		T20S	x597y520	SHEET NO. 1 OF 2		SCALE 1" = 30'	DATE 9/25/09
							PIPE TYPE _____				PERMIT INFORMATION		R60E		DWN. BY: ZONE		CHKD. BY	APPVD. BY
							MIN. DURATION _____				CITY OF LAS VEGAS		SEC 27		TITLE		F-CLV-TENAYA WAY BRIDGE	
							TEST PRES. (PSIG) _____				TAX CODE				at SUMMERLIN PKWY			
							START _____ END _____				02-0200							
							TIME _____											
							DATE _____											
							PERFORMED BY _____											



107Y4452-GAS-4

OCT 12 2009 # 36357 TENAYA OVERPASS @ SUMMERLIN - WR # 1068052