

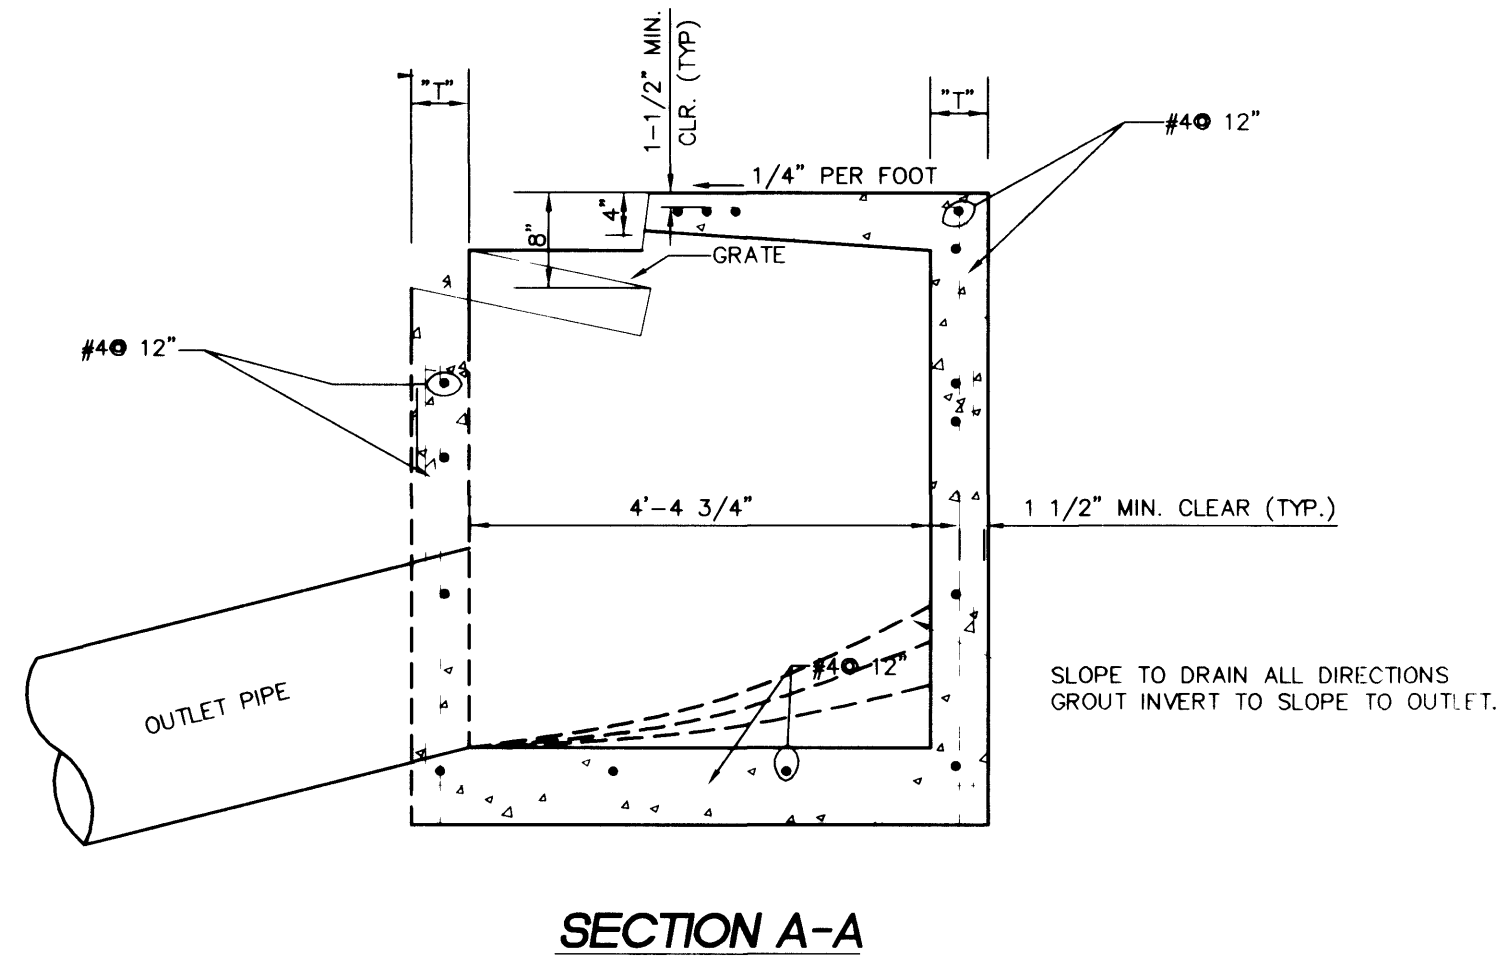


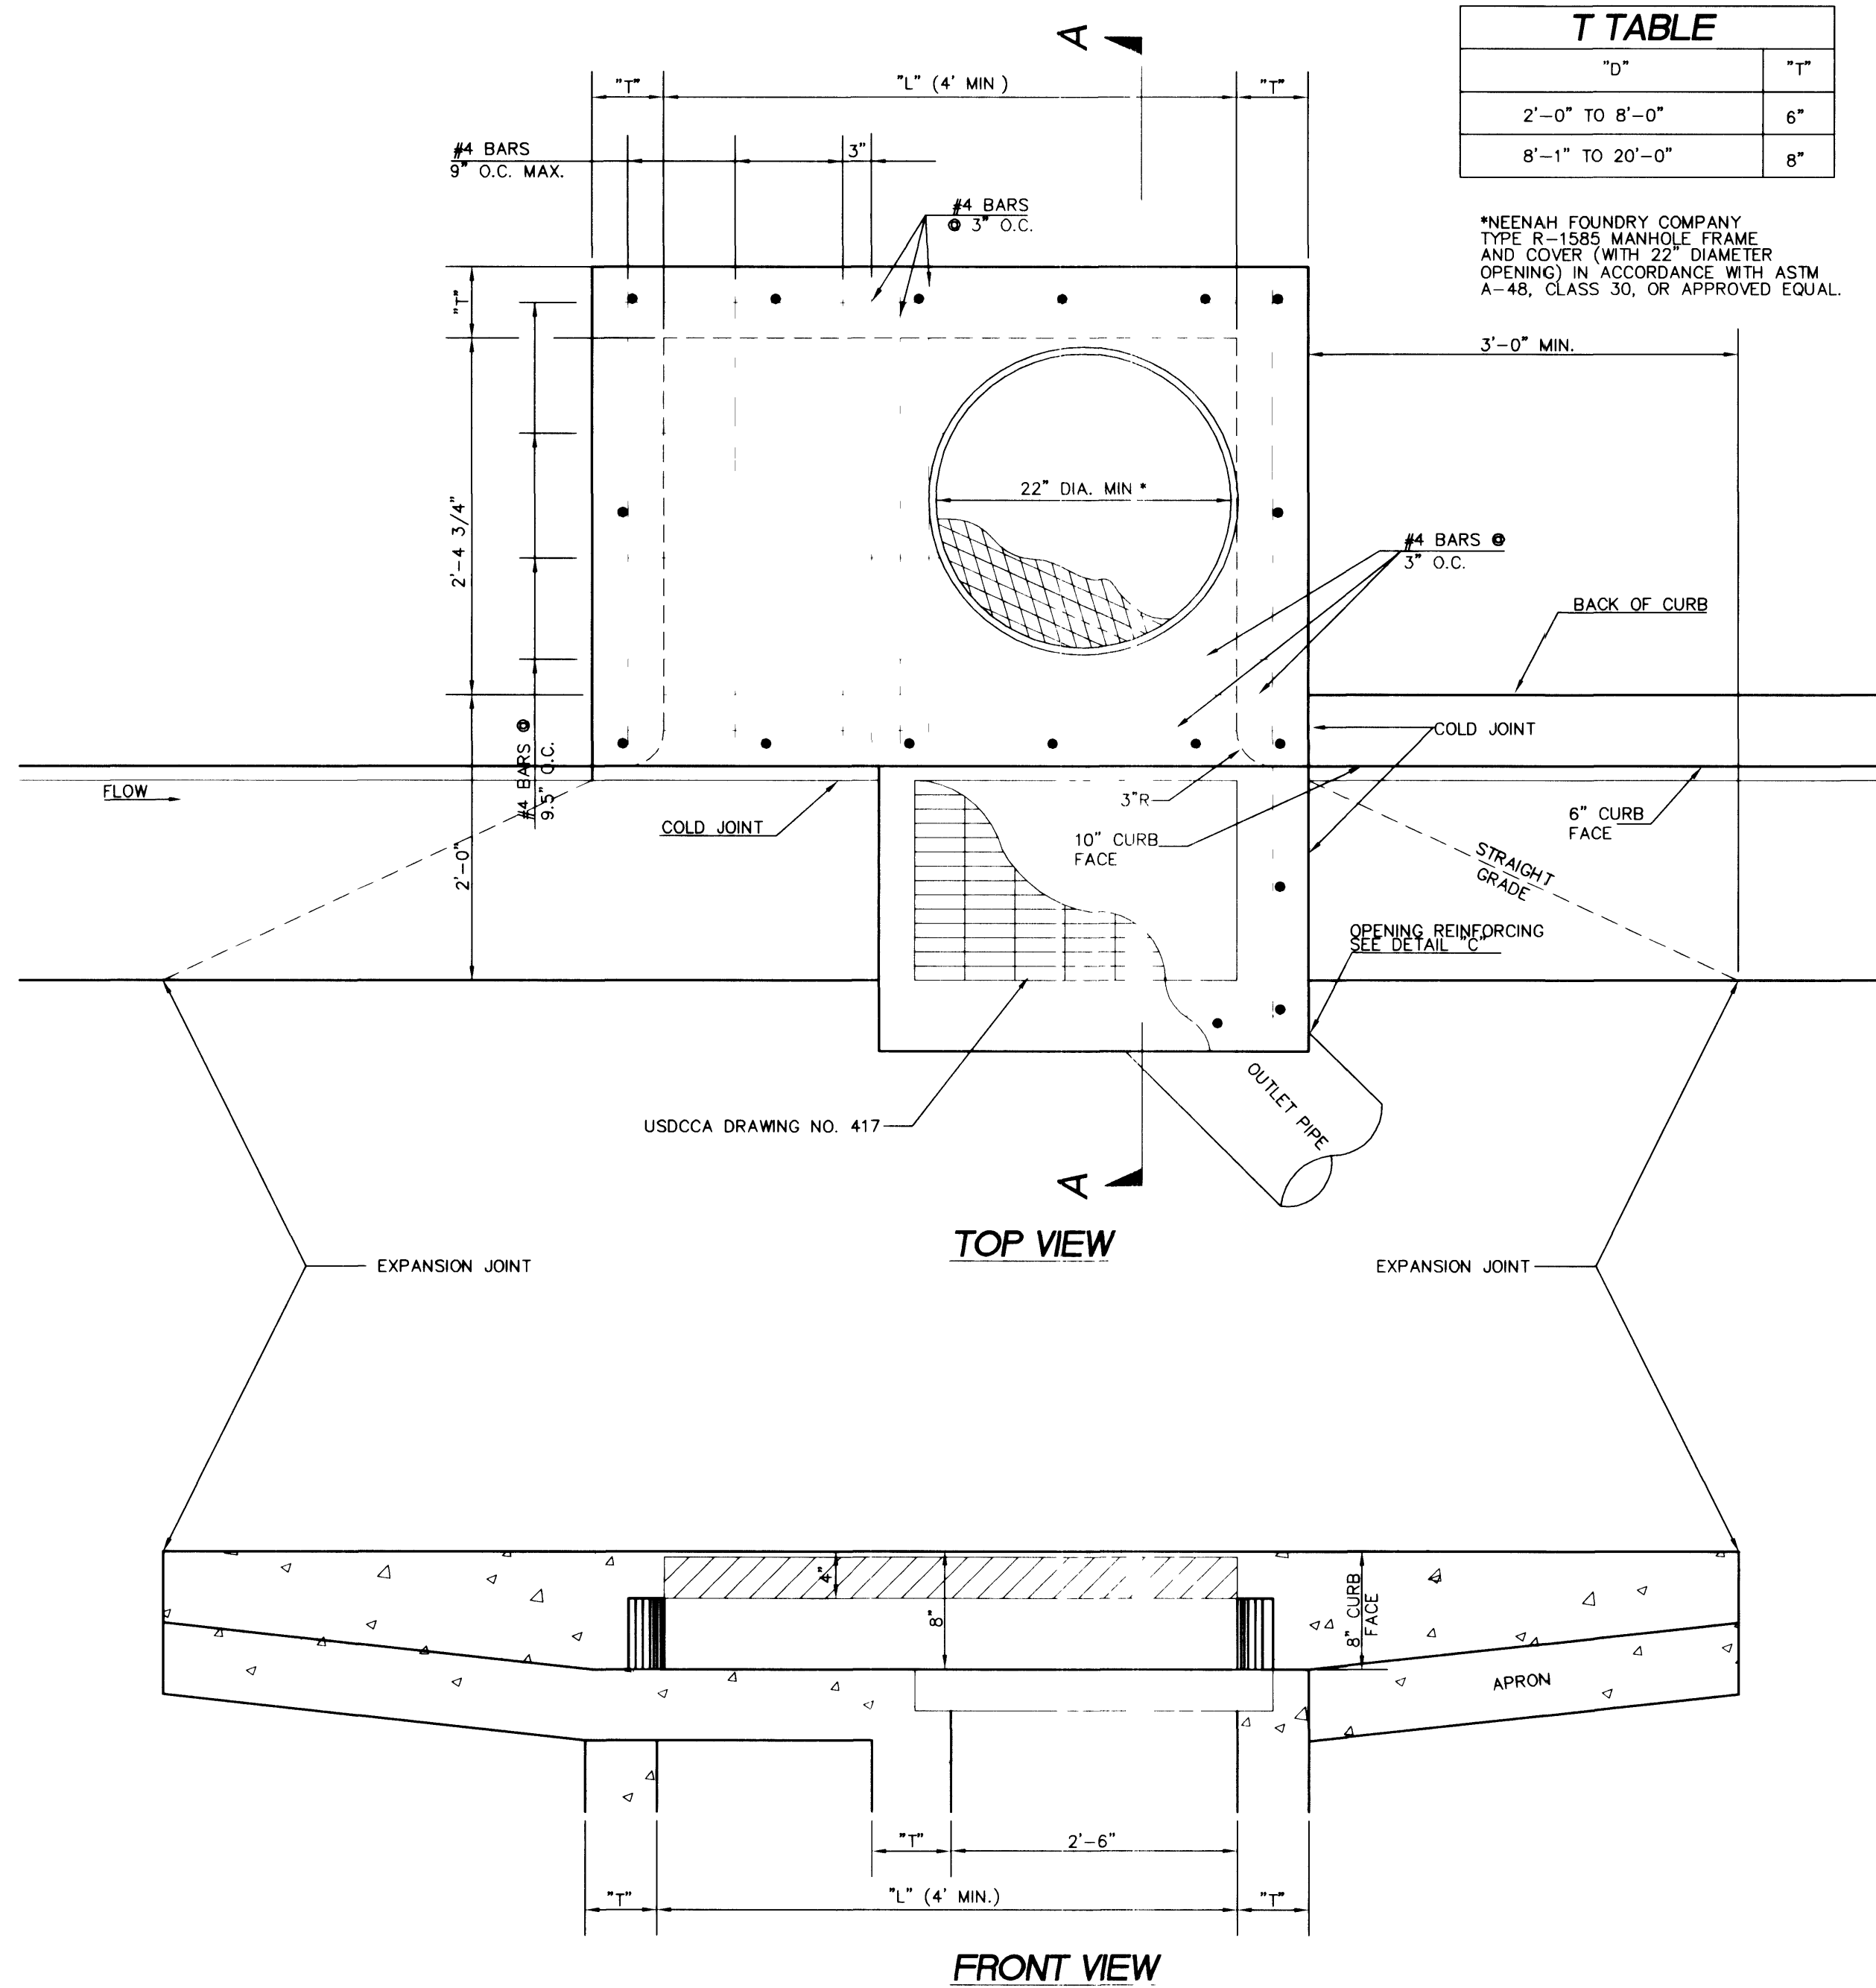


**TYPE 'C' MODIFIED
DROP INLET**
N.T.S. SEE USDOCA DWG. NO. 413

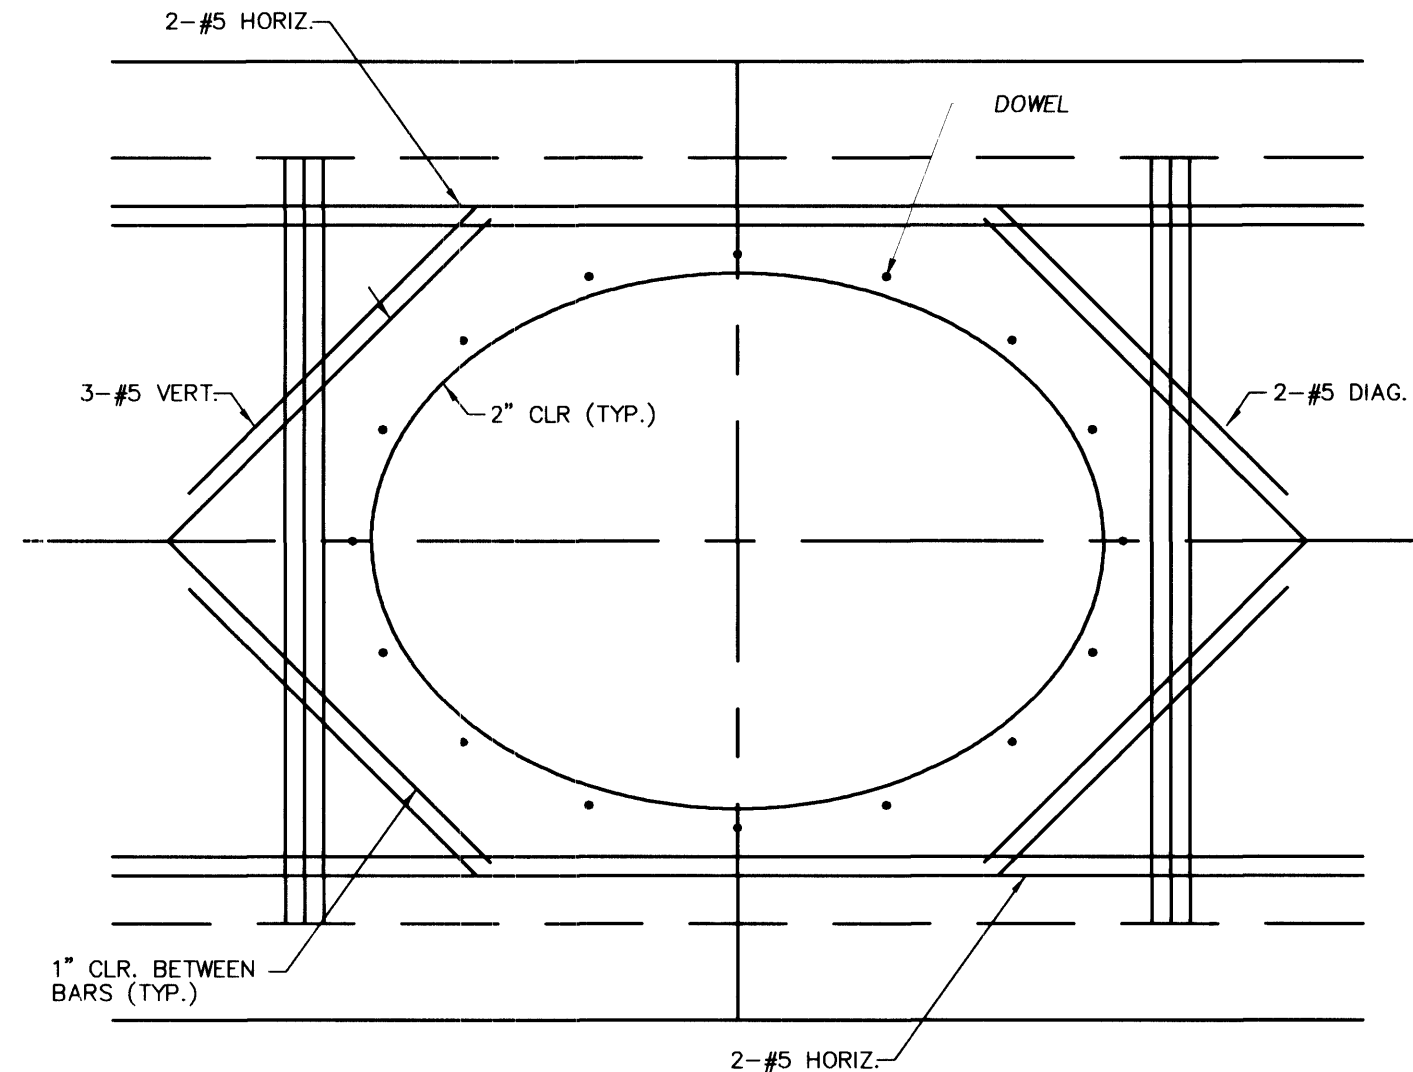

- NOTES:
1. OUTLET PIPE SIZE SHOWN ON PLANS
 2. WHEN LENGTH "L" EXCEEDS 4'-0" SUPPORT BOLTS REQUIRED, SEE USDOCA #418.
 3. CONCRETE SHALL BE CLASS "D" OR "DA."


DETAIL 'C'
N.T.S.

RE-WELD REINFORCING WIRE PRIOR TO GROUTING
GROUT ALL AROUND JOINT

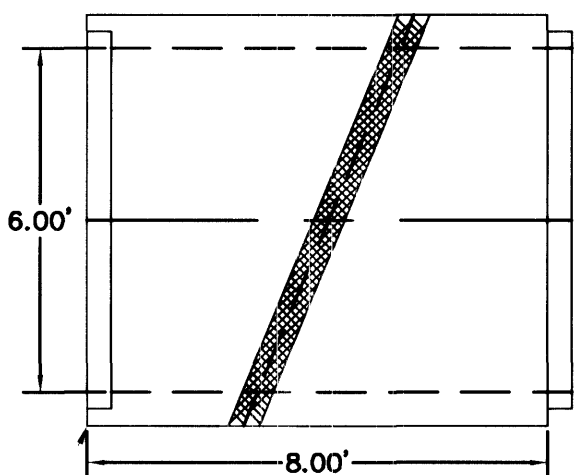


GENEVA PIPE
TYPICAL REINFORCEMENT ASTM C-789
6 X 4 RCB OR APPROVED EQUAL


6'X4' RCB - 45° BEND
N.T.S.

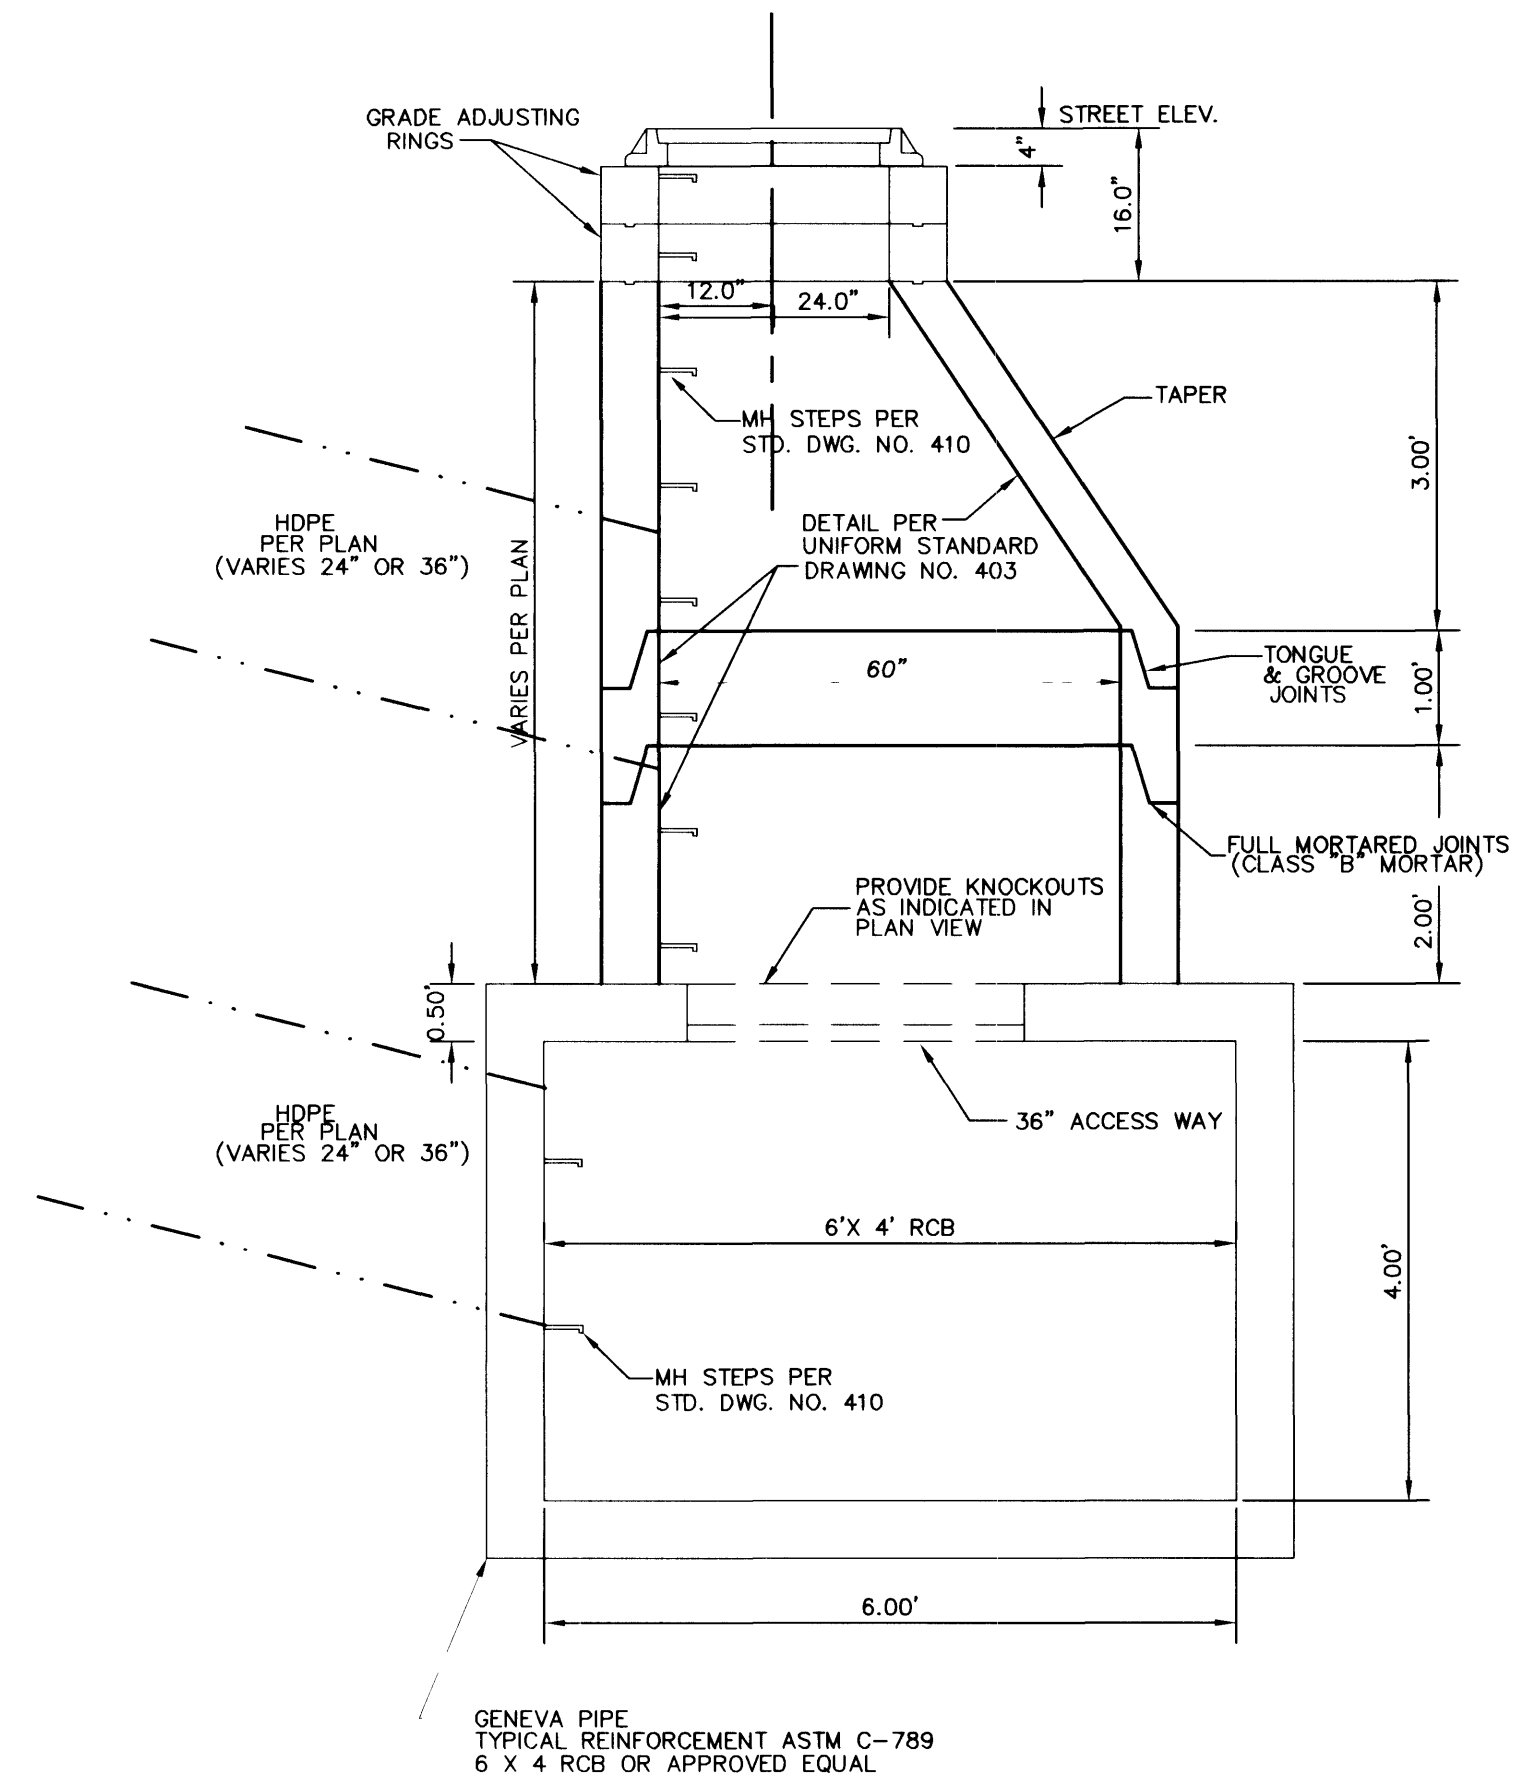

MANHOLE DETAIL

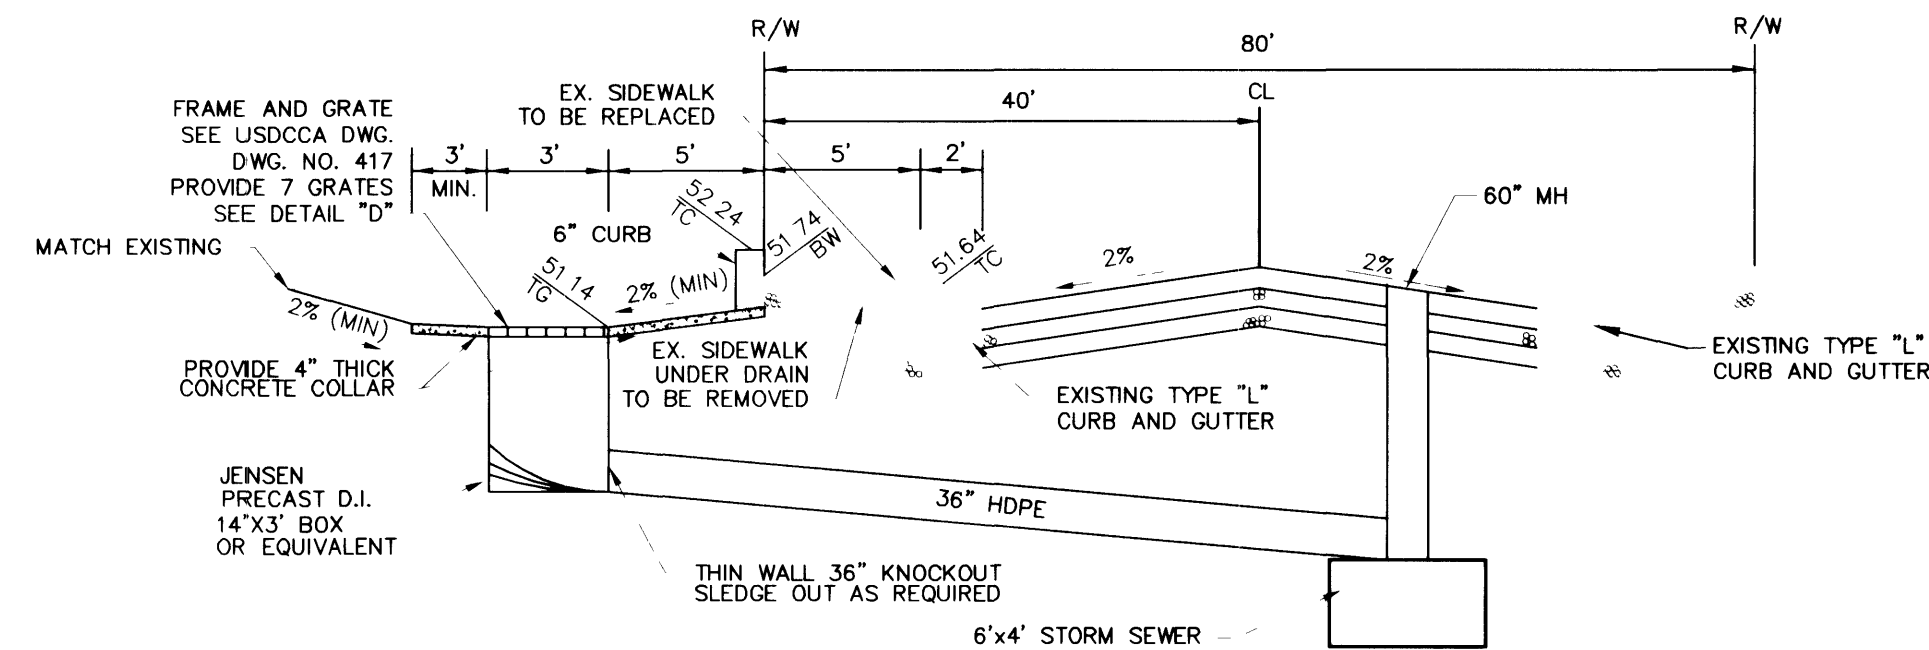

STORM DRAIN DETAIL STA 06+82.56
N.T.S.

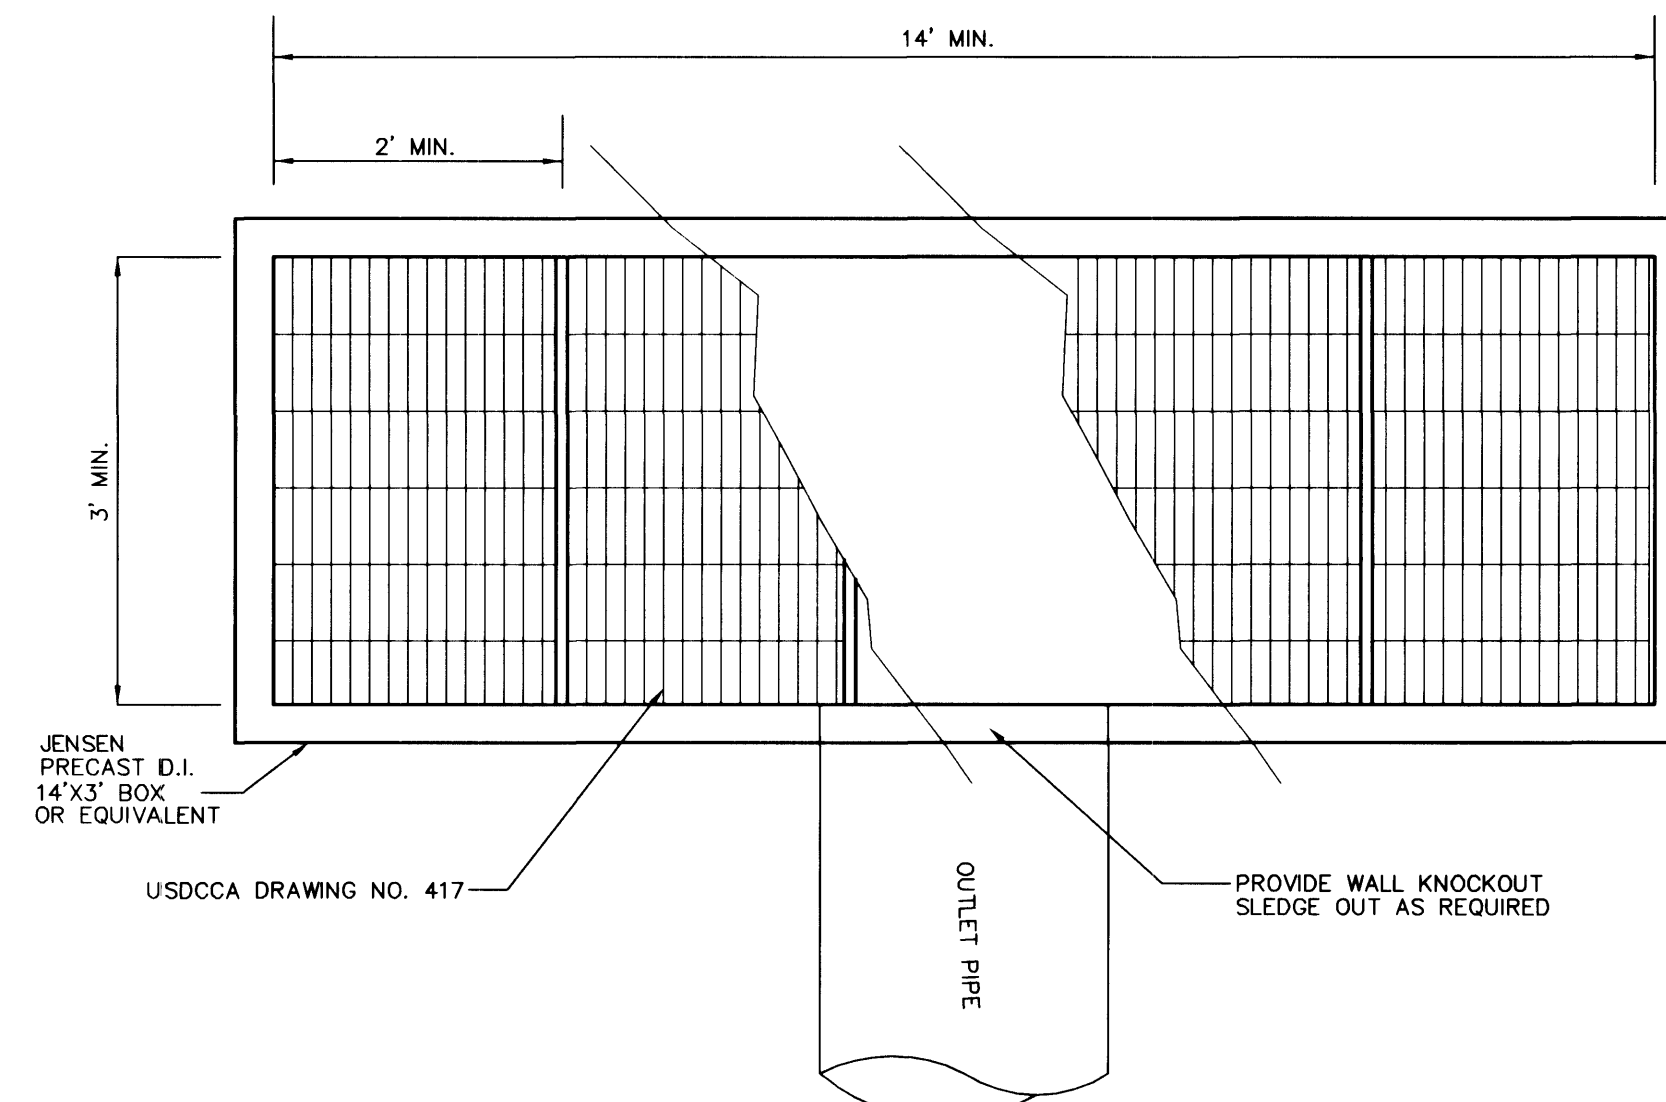

DETAIL 'D'
N.T.S.

SHEET		TENAYA WAY / AZURE DRIVE CONSTRUCTION DETAILS		TITILE		TENAYA WAY / AZURE DRIVE ROADWAY IMPROVEMENTS	
DRAWN BY:		DESIGNED BY:		CHECKED BY:		PROJECT NO:	
SCALE:		SCALE:		SCALE:		SCALE:	
PROJECT NO:		PROJECT NO:		PROJECT NO:		PROJECT NO:	
DATE:		DATE:		DATE:		DATE:	
BY:		BY:		BY:		BY:	
REVISION:		REVISION:		REVISION:		REVISION:	
DEPARTMENT OF PUBLIC WORKS ENGINEERING DESIGN SECTION 400 EAST STEWART LAS VEGAS NV, 89101 (702) 229-5276				CITY ENGINEER: CHARLES KAIKOWSKI, JR., P.E. PROJECT MANAGER: THERESA M. HANRAHAN, P.E. 1081 GIMARRON ROAD, SUITE A-3 LAS VEGAS, NV 89135 (702) 228-8183 FAX (702) 228-8194			
PRIMAS AND ASSOCIATES CONSULTING ENGINEERS				PRIMAS AND ASSOCIATES CONSULTING ENGINEERS			
SDD1 55 OF 70 SHEETS				SDD1 55 OF 70 SHEETS			
DRAWING NO. 107-V3145				DRAWING NO. 107-V3145			