



MATCHLINE 24+00.00 SEE SHEET 27

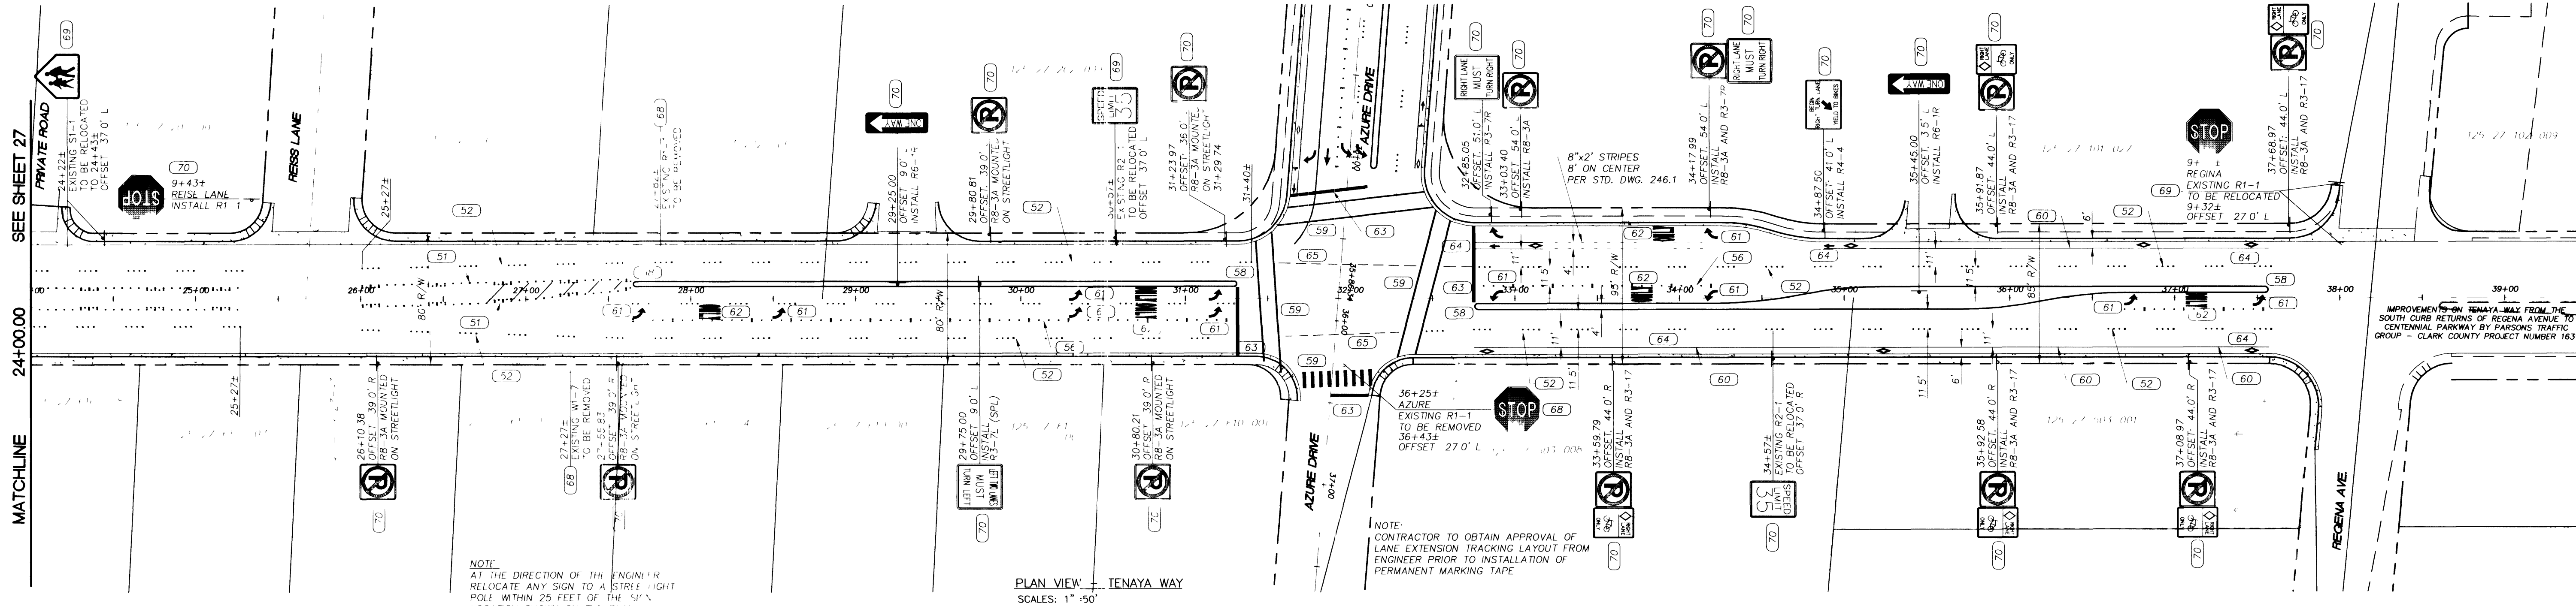

NOTE:
AT THE DIRECTION OF THE ENGINEER,
RELOCATE ANY SIGN TO A STREET LIGHT
POLE WITHIN 25 FEET OF THE SIGN
LOCATION SHOWN ON THE PLAN.

PLAN VIEW - TENAYA WAY
SCALE: 1" = 50'

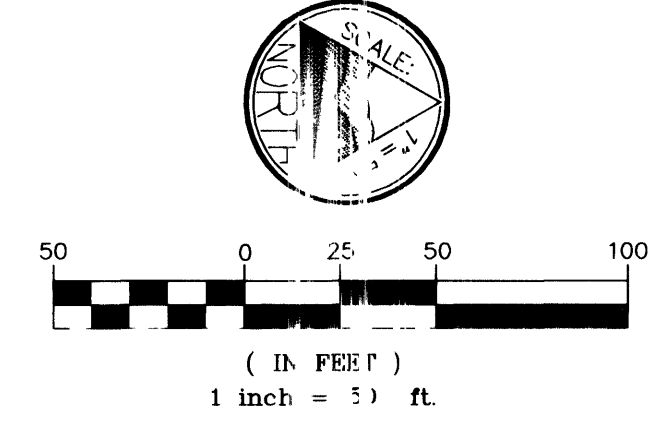

SIGN LEGEND

	R1-1		R3-7R		R3-7L
	W1-8		S1-1*		R4-7
	W4-2R		R5-2		R3-17
	R8-3A		W1-7		R6-1R
	R2-1		S5-1*		R3-7L (SPL)
			S1-1*		
			W16-7*		

* USE FLUORESCENT YELLOW GREEN PER 2000 MUTCD OPTIONS

TRAFFIC STRIPING

- (50) TYPE 1 CENTERLINE (USD NO 244)
- (51) TYPE 2 CENTERLINE (USD NO 244)
- (52) TYPE 4 LANE LINE (USD NO 244A)
- (53) TRANSITION SECTION (USD NO 245)
- (54) RIGHT TURN LANE (USD NO 246)
- (55) MINOR RIGHT TURN LANE (USD NO 246.2)
- (56) STORAGE LANE LINE (USD NO 246A)
- (57) DROP LINE PATTERN (USD NO 246A)
- (58) MEDIAN NOSE MARKING (USD NO 248)
- (59) 24" WIDE CROSSWALK LINES (PMF)
- (60) 6" WIDE SOLID WHITE LINE (PMF)
- (61) WHITE PAVEMENT "ARROW" (PMF)
- (62) WHITE PAVEMENT "ONLY" (PMF)
- (63) 24" WIDE STOP BAR (PMF)
- (64) WHITE PAVEMENT "BIKE LANE" (PMF)
(INCLUDES DIAMOND AND ARROW SYMBOLS PAINTED AT APPROXIMATE 250' INTERVALS WITHIN DESIGNATED BIKE LANE.)
- (65) INSTALL LANE GUIDANCE "CAT-TRACK" DELINEATION ACROSS INTERSECTION AS SHOWN

TRAFFIC SIGNAGE

- (68) EXISTING SIGN TO BE REMOVED
- (69) EXISTING SIGN TO BE RELOCATED
- (70) INSTALL NEW TRAFFIC SIGN

BASIS OF BEARING

NORTH AMERICAN DATUM - 1983 (NAD'83), NEVADA COORDINATE SYSTEM - 1983 (NCS'83), EAST ZONE (2701), MODIFIED AS SHOWN BY A MAP ON FILE IN THE OFFICE OF THE COUNTY RECORDER, CLARK COUNTY, NEVADA IN FILE 89 OF RECORDS OR SURVEYS, PAGE 3

BENCHMARKS


#1LV90/277W4, CLV, PLS 2050 AL CAP W1/4 SEC.27
ELEV. 2381.17 NAVD 88
#1LV90/277N4, CLV, AL CAP, PLS 2984,
CENTENNIAL PKWY & TENAYA WAY
ELEV. 2356.41 NAVD 88

DISCLAIMER NOTE

Call before you Dig
1-800-227-2800
UNDERGROUND SERVICE (USA)

Call before you Overhead
1-800-580-0811

UTILITY LOCATIONS SHOWN HEREON ARE APPROXIMATE ONLY. IT SHALL BE THE CONTRACTOR'S RESPONSIBILITY TO DETERMINE THE EXACT HORIZONTAL AND VERTICAL LOCATION OF ALL EXISTING UNDERGROUND UTILITIES PRIOR TO COMMENCING CONSTRUCTION. NO REPRESENTATION IS MADE THAT ALL EXISTING UTILITIES ARE SHOWN HEREON. THE ENGINEER ASSUMES NO RESPONSIBILITY FOR UTILITIES NOT SHOWN OR UTILITIES NOT SHOWN IN THEIR PROPER LOCATION.

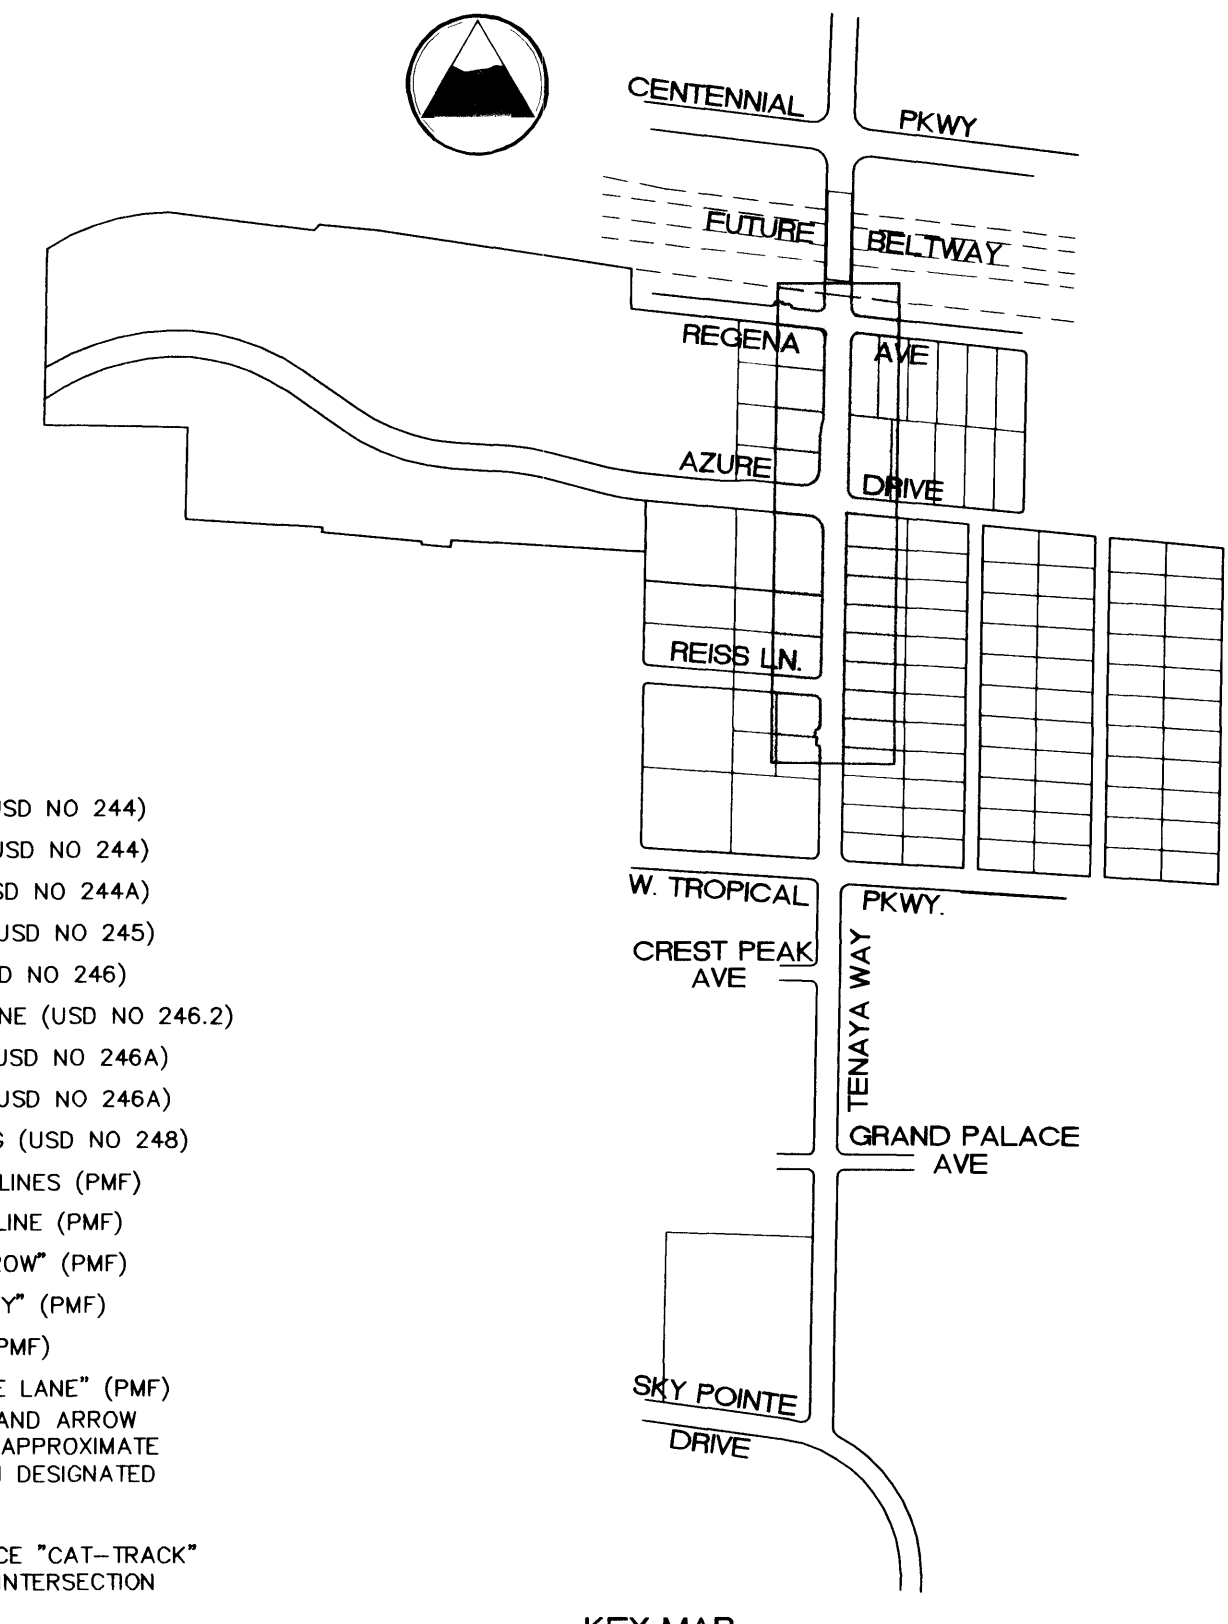

KEY MAP

DEPARTMENT OF PUBLIC WORKS 400 EAST STEWART LAS VEGAS, NV 89101 (702) 229-5276		ENGINEERING DESIGN SECTION CITY ENGINEER: CHARLES KAIKOWSKI, JR., P.E. PROJECT MANAGER: THERESA M. HANRAHAN, P.E.	
PRIMAS AND ASSOCIATES CONSULTING ENGINEERS 1081 CARMON ROAD, SUITE A-3 LAS VEGAS, NV 89122 PHONE: (702) 228-8183 FAX: (702) 228-8194		REVISION	
DRAWN BY: _____		SHEET	
DESIGNED BY: _____		TITLE	
CHECKED BY: _____		TENAYA WAY / AZURE DRIVE ROADWAY IMPROVEMENTS	
PROJECT NO: 907.01001		SCALE: 1" = 50'	
DRAWING NO. 107-V3145		SHEET TS2 28 OF 70 SHEETS	