



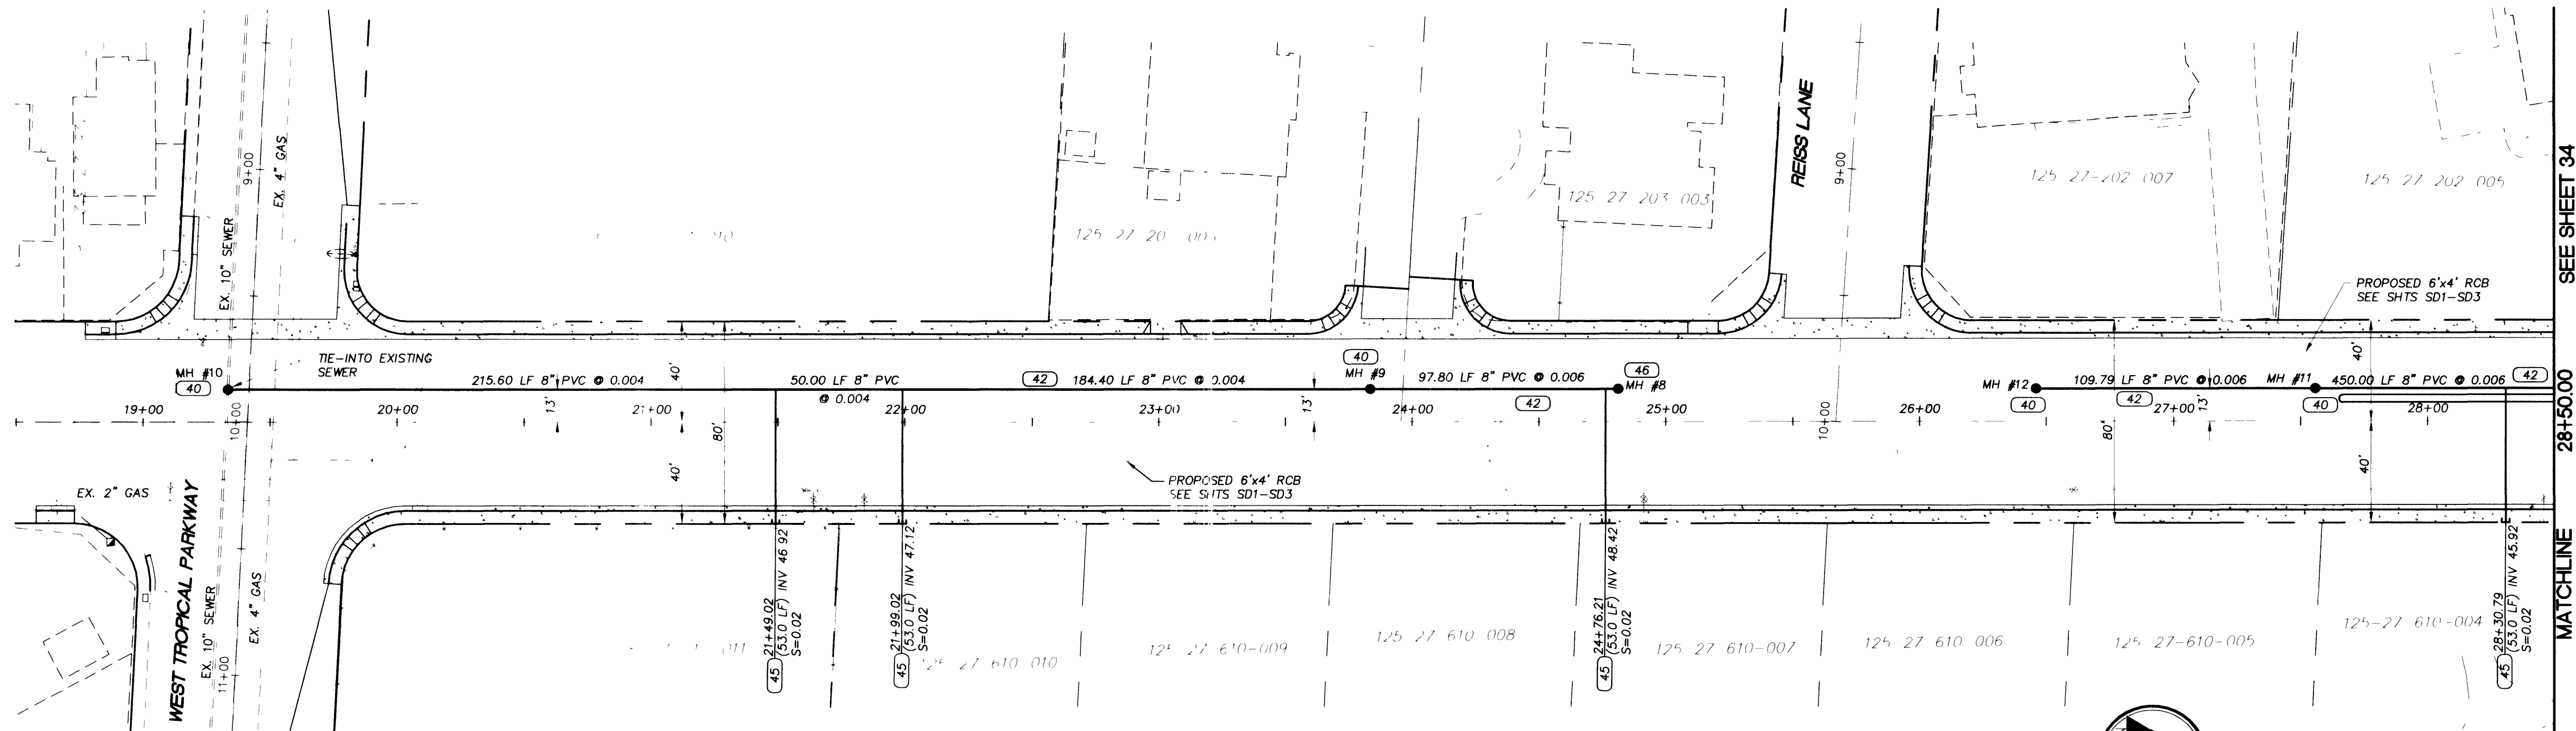


POTHOLE	STATION	OFFSET	UTILITY	DEPTH
(P26)	18+58.71	30.99	2" GAS	38"
(P27)	19+19.49	31.00	2" GAS	38"
(P30)	19+81.68	15.34	2" GAS	50"
(P31)	19+49.64	30.99	2" GAS	52"
			4" GAS	55"

ALL POTHOLES CONDUCTED ON 3-13-00
ALL STATIONING ALONG TENAYA WAY

NOTE:
DEPTHS ARE APPROXIMATE AND ARE CALCULATED
FROM EXISTING GRADE. CONTRACTOR TO VERIFY
ELEVATIONS

PLAN VIEW - TENAYA WAY
SCALE: 1"=40'

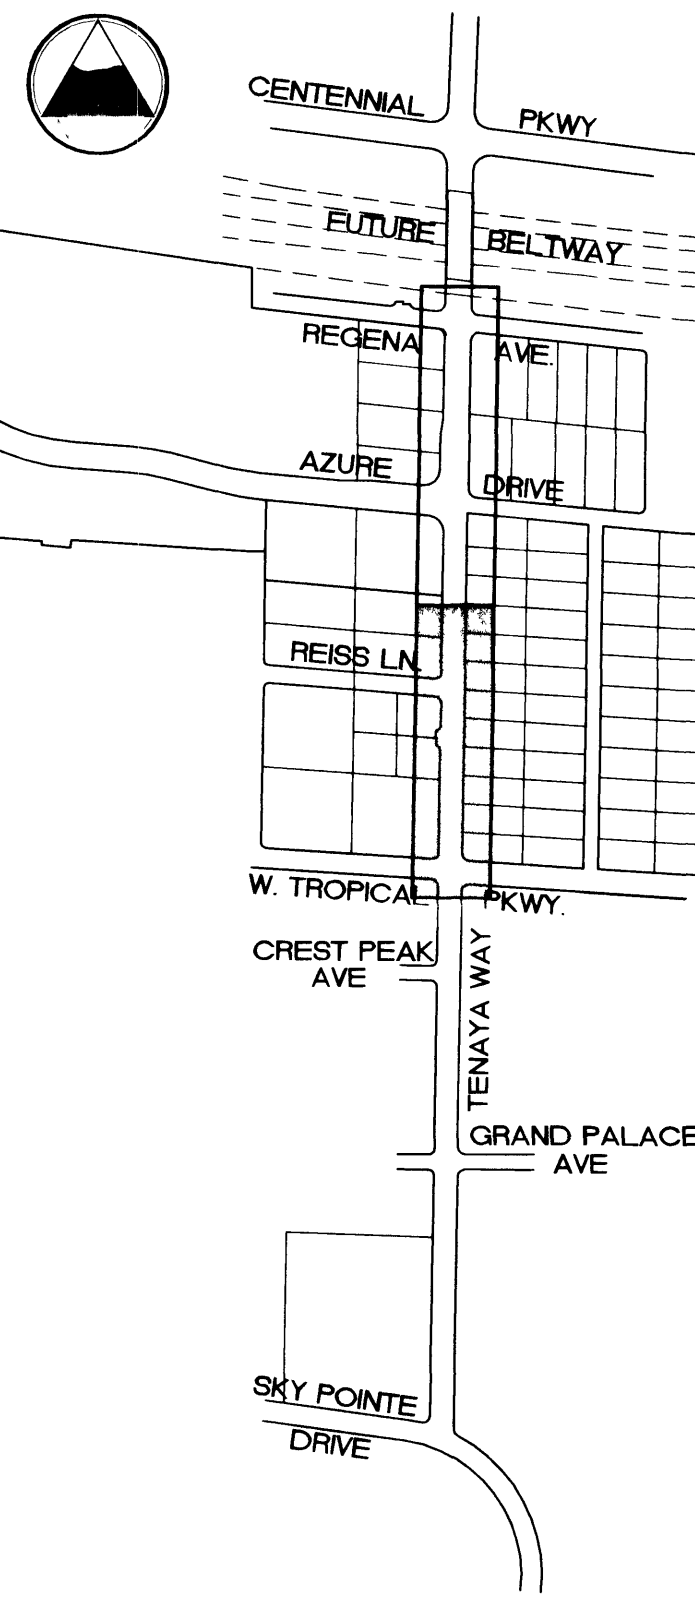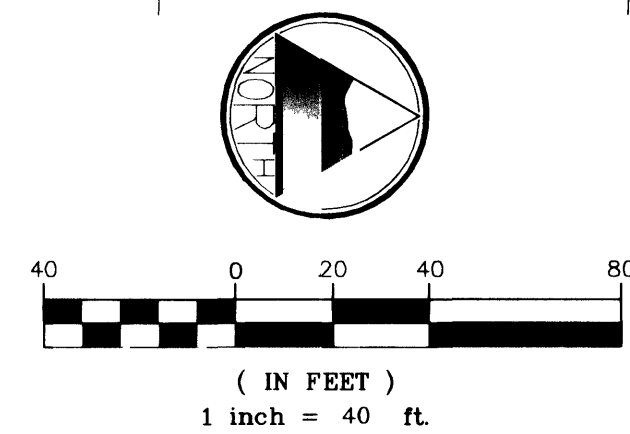

KEY MAP

BASIS OF BEARING:

NORTH AMERICAN DATUM - 1983 (NAD'83), NEVADA COORDINATE SYSTEM - 1983 (NCS'83), EAST ZONE (2701), MODIFIED AS SHOWN BY A MAP ON FILE IN THE OFFICE OF THE COUNTY RECORDER, CLARK COUNTY, NEVADA IN FILE 89 OF RECORDS OR SURVEYS, PAGE 3

BENCHMARKS:

#1LV90/27W4, CLV, PLS 2050 AL CAP W1/4 SEC.27 ELEV. 2381.17 NAVD 88
#1LV90/27W4, CLV, AL CAP, PLS 2984, CENTENNIAL PKWY & TENAYA WAY ELEV. 2356.41 NAVD 88

APPROVED FOR CONSTRUCTION

LAS VEGAS VALLEY WATER DISTRICT DATE

DISCLAIMER NOTE



UTILITY LOCATIONS SHOWN HEREON ARE APPROXIMATE ONLY. IT SHALL BE THE CONTRACTOR'S RESPONSIBILITY TO DETERMINE THE EXACT HORIZONTAL AND VERTICAL LOCATION OF ALL EXISTING UNDERGROUND UTILITIES PRIOR TO COMMENCING CONSTRUCTION. NO REPRESENTATION IS MADE THAT ALL EXISTING UTILITIES ARE SHOWN HEREON. THE ENGINEER ASSUMES NO RESPONSIBILITY FOR UTILITIES NOT SHOWN OR UTILITIES NOT SHOWN IN THEIR PROPER LOCATION.

- CONSTRUCTION NOTES
SANITARY SEWER IMPROVEMENTS
- 40 CONSTRUCT STANDARD ECCENTRIC 48" MANHOLE (DCSWCS SD-1)
 - 41 CONSTRUCT STANDARD ECCENTRIC 60" MANHOLE (DCSWCS SD-1)
 - 42 CONSTRUCT 8" PVC SEWER (DCSWCS SD-11)
 - 43 CONSTRUCT 10" PVC SEWER (DCSWCS SD-11)
 - 44 CONSTRUCT 4" PVC SERVICE LATERAL (DCSWCS SD-17)
 - 45 CONSTRUCT 6" PVC SERVICE LATERAL (DCSWCS SD-17)
 - 46 CONSTRUCT SPECIAL 48" MANHOLE (DCSWCS SD-10)
 - 47 CONSTRUCT CONCRETE ENCASEMENT (DCSWCS SD-11)
 - 48 C900 PVC - 10 FEET EACH SIDE AT WATER CROSSING

DEPARTMENT OF PUBLIC WORKS 400 EAST STEWART LAS VEGAS, NV 89101 (702) 229-5276		ENGINEERING DESIGN SECTION CITY ENGINEER: CHARLES KAJKOWSKI, JR., P.E. PROJECT MANAGER: THERESA M. HANRAHAN, P.E.	
PRIMAS AND ASSOCIATES CONSULTING ENGINEERS 1091 CHARLTON ROAD, SUITE A-3 LAS VEGAS, NV 89146 PHONE (702) 228-8163 FAX (702) 228-8194		REVISION	BY
SHEET 33 OF 70 SHEETS		DWG NO. 107-V3145	