

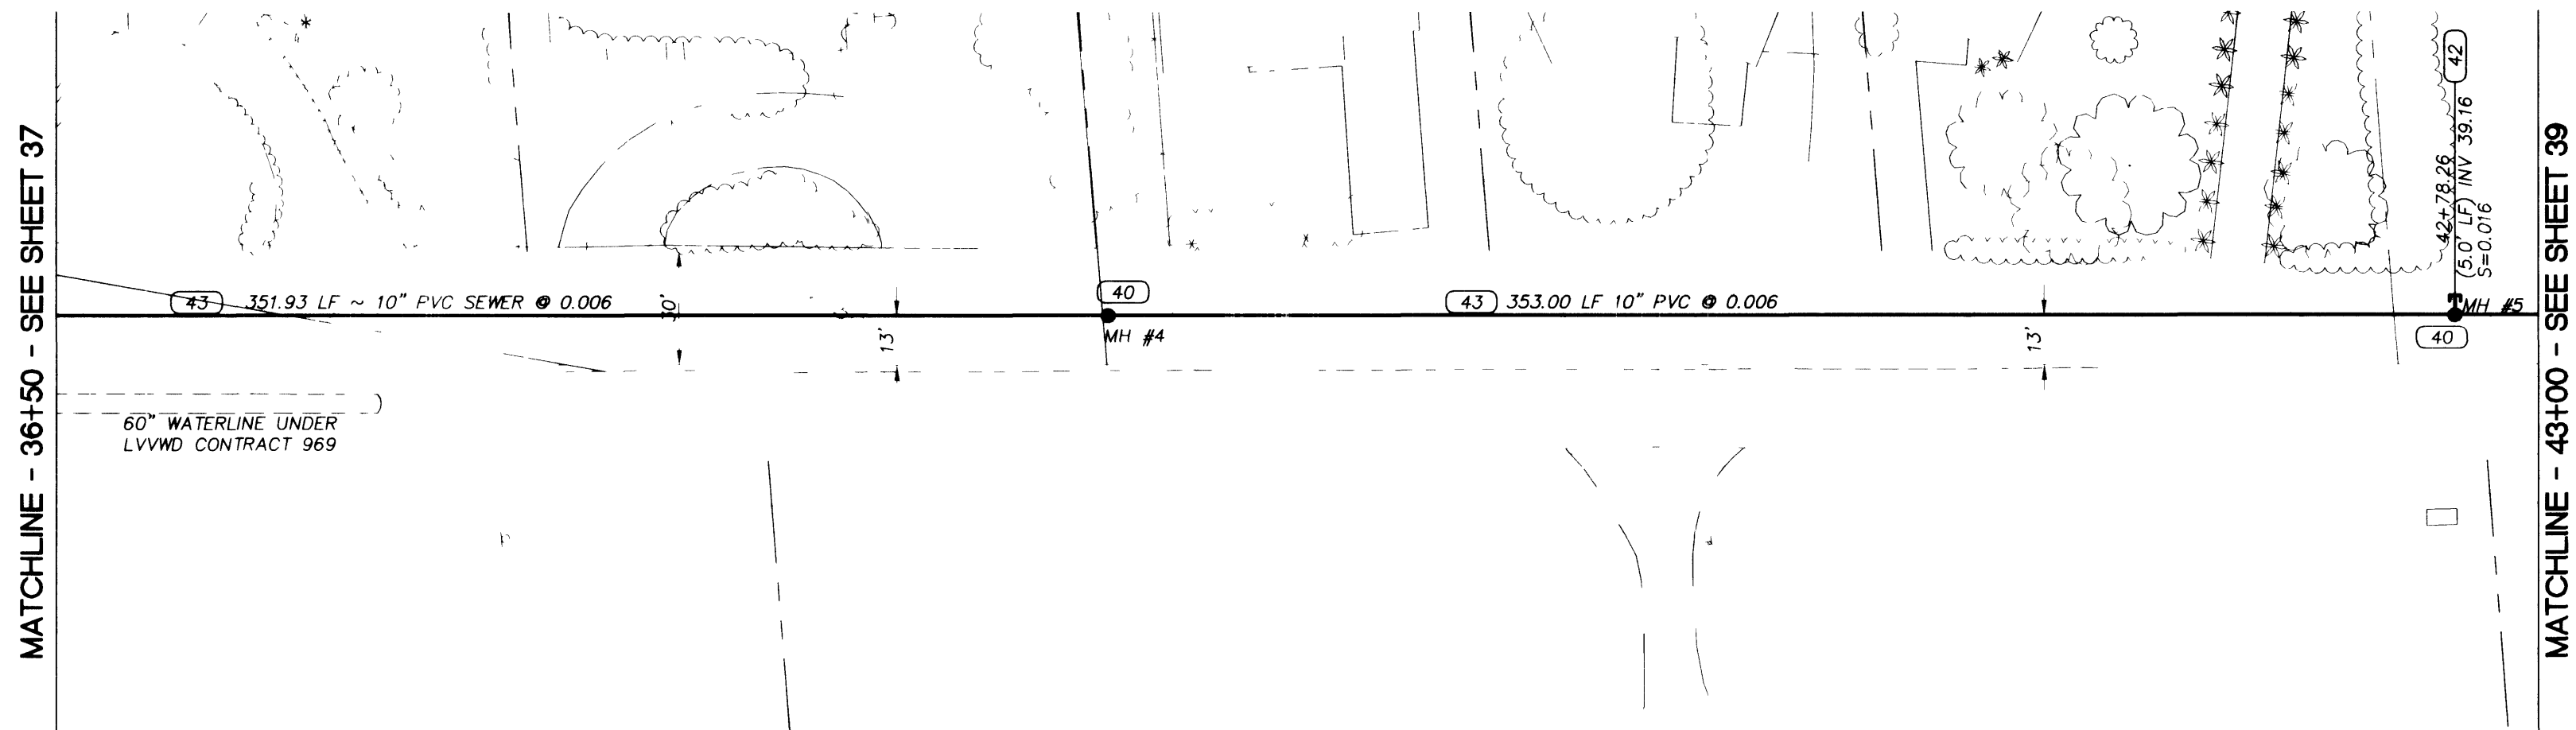


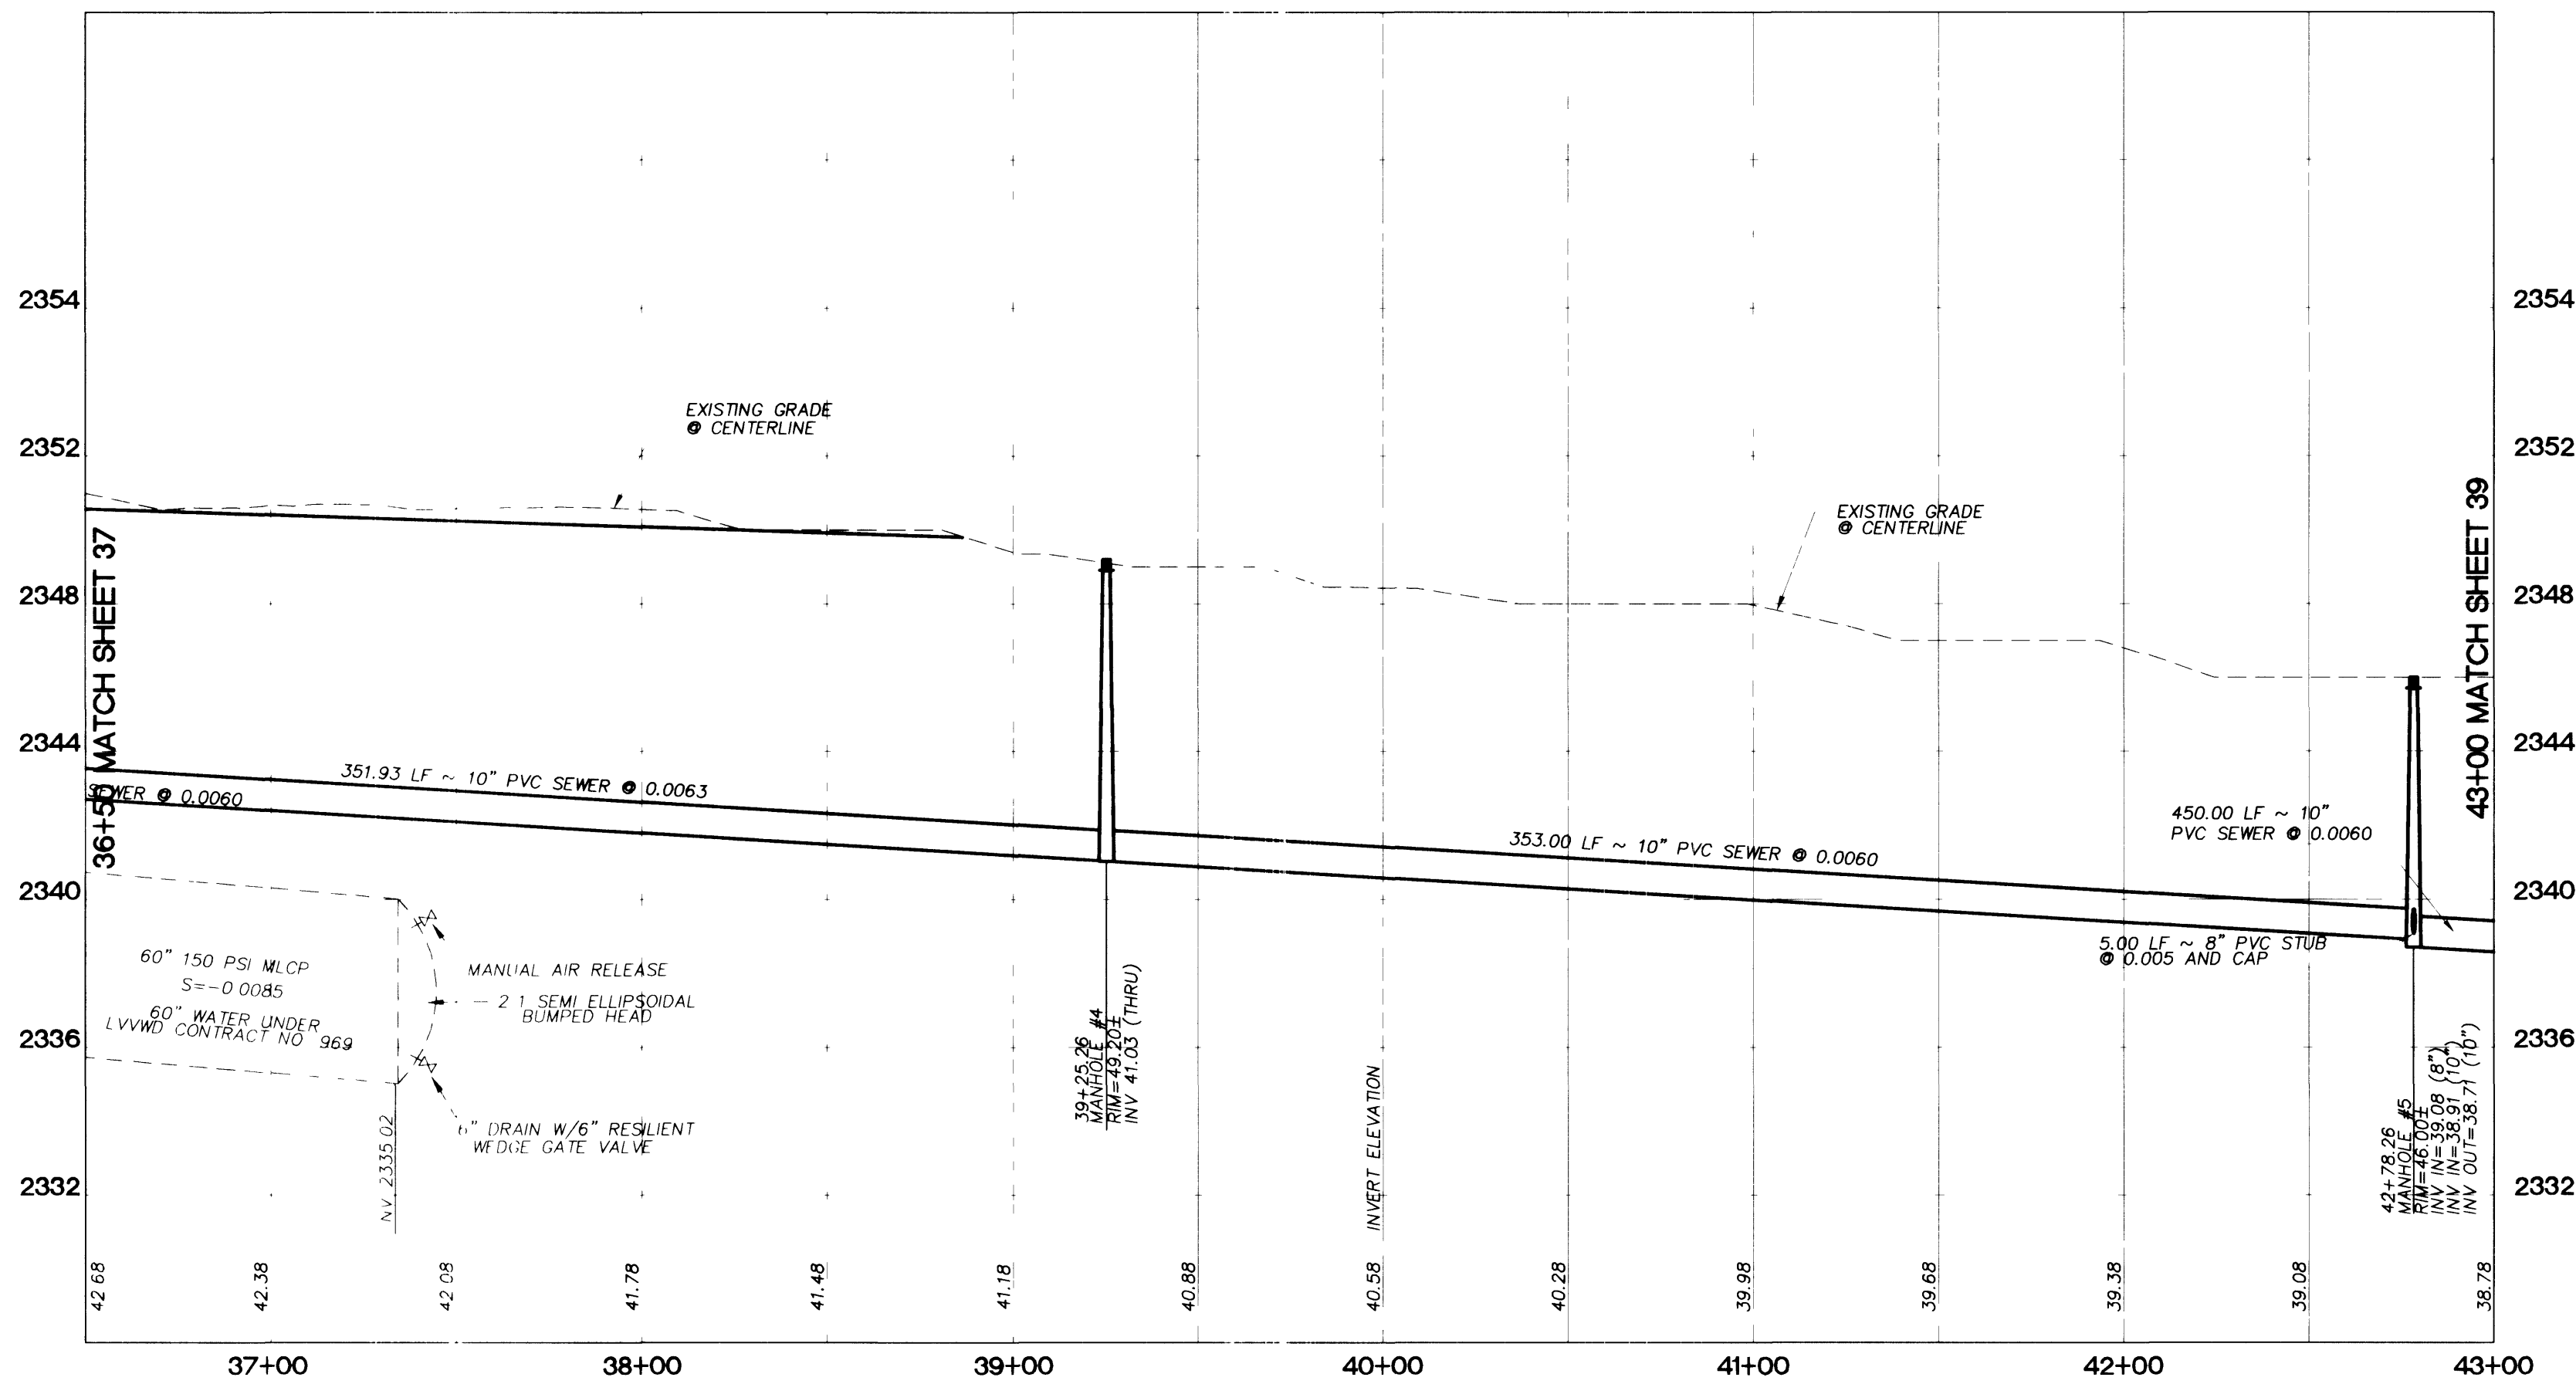

PLAN VIEW - AZURE DRIVE
SCALES: 1"=40'

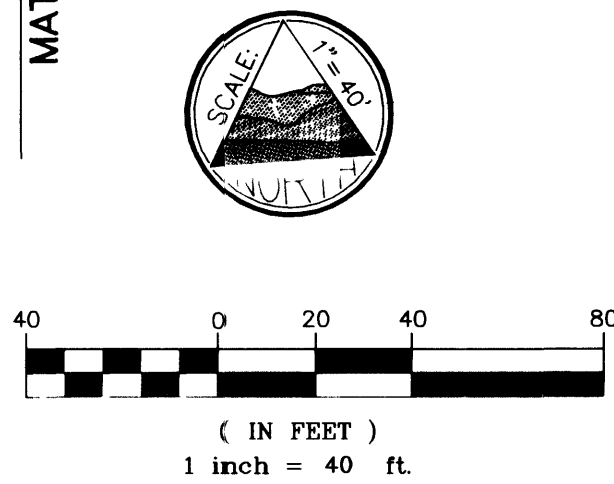

PROFILE VIEW - AZURE DRIVE
SCALES - HORZ 1"=40'
VERT 1"=4'

- CONSTRUCTION NOTES
SANITARY SEWER IMPROVEMENTS
- 40) CONSTRUCT STANDARD ECCENTRIC 48" MANHOLE (DCSWCS SD-1)
 - 41) CONSTRUCT STANDARD ECCENTRIC 60" MANHOLE (DCSWCS SD-1)
 - 42) CONSTRUCT 8" PVC SEWER (DCSWCS SD-11)
 - 43) CONSTRUCT 10" PVC SEWER (DCSWCS SD-11)
 - 44) CONSTRUCT 4" PVC SERVICE LATERAL (DCSWCS SD-17)
 - 45) CONSTRUCT 6" PVC SERVICE LATERAL (DCSWCS SD-17)
 - 46) CONSTRUCT SPECIAL 48" MANHOLE (DCSWCS SD-10)
 - 47) CONSTRUCT CONCRETE ENCASEMENT (DCSWCS SD-11)


BASIS OF BEARING

NORTH AMERICAN DATUM - 1983 (NAD'83), NEVADA COORDINATE SYSTEM - 1983 (NCS'83), EAST ZONE (2701), MODIFIED AS SHOWN BY A MAP ON FILE IN THE OFFICE OF THE COUNTY RECORDER, CLARK COUNTY, NEVADA IN FILE 89 OF RECORDS OR SURVEYS, PAGE 3

BENCHMARKS

#1LV90/27W4, CLV, PLS 2050 AL CAP W1/4 SEC.27
ELEV. 2381.17 NAVD 88


#1LV90/27N4, CLV, AL CAP, PLS 2984,
CENTENNIAL PKWY & TENAYA WAY
ELEV. 2356.41 NAVD 88

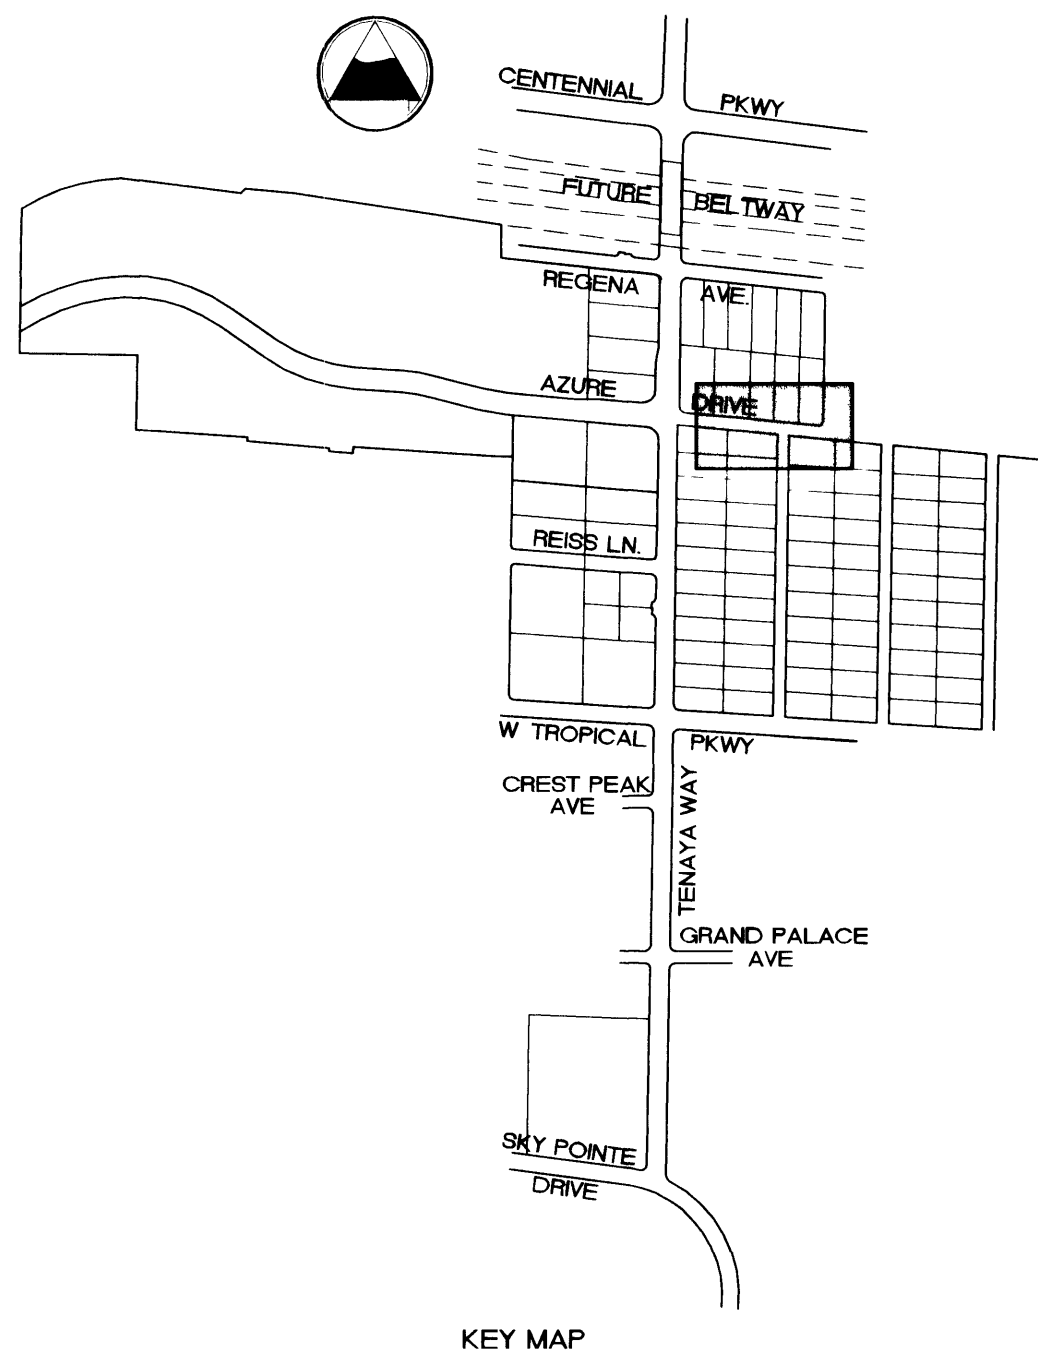

APPROVED FOR CONSTRUCTION

LAS VEGAS VALLEY WATER DISTRICT DATE

DISCLAIMER NOTE

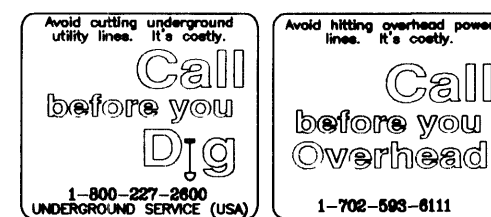

UTILITY LOCATIONS SHOWN HEREON ARE APPROXIMATE ONLY. IT SHALL BE THE CONTRACTOR'S RESPONSIBILITY TO DETERMINE THE EXACT HORIZONTAL AND VERTICAL LOCATION OF ALL EXISTING UNDERGROUND UTILITIES PRIOR TO COMMENCING CONSTRUCTION. NO REPRESENTATION IS MADE THAT ALL EXISTING UTILITIES ARE SHOWN HEREON. THE ENGINEER ASSUMES NO RESPONSIBILITY FOR UTILITIES NOT SHOWN OR UTILITIES NOT SHOWN IN THEIR PROPER LOCATION.

DEPARTMENT OF PUBLIC WORKS 400 EAST STEWART LAS VEGAS NV 89101 (702) 229-5276	CITY ENGINEER: CHARLES KAIKOWSKI, JR., P.E. PROJECT MANAGER: THERESA M. HANRAHAN, P.E.	1081 CIMARRON ROAD, SUITE A-3 LAS VEGAS, NV 89149 FAX (702) 228-8193 (702) 228-8194
PRIMAS AND ASSOCIATES CONSULTING ENGINEERS		
AZURE DRIVE SANITARY SEWER STA. 36+50 TO 43+00		
TENAYA WAY / AZURE DRIVE ROADWAY IMPROVEMENTS		
DRAWN BY:	DESIGNED BY:	CHECKED BY:
PROJECT NO: 907.01(01)		
SCALE: 1"=40' HORZ 1"=4' VERT		
SHEET 38 OF 70 SHEETS		
DRAWING NO. 107-V3145		