

BID NO. 97-2610.05

# THE PALO VERDE LEISURE SERVICE CENTER



CITY OF LAS VEGAS DEPARTMENT OF PARKS  
AND LEISURE ACTIVITIES

## INDEX OF DRAWINGS

<u>CIVIL</u>	NOT A PART
<u>LANDSCAPE</u>	NOT A PART
<u>ARCHITECTURAL</u>	
COVER	
ER-1	PLAN EXAMINERS INFO
A-1	FLOOR PLAN
A-2	EXTERIOR ELEVATIONS
A-3	EXTERIOR ELEVATIONS
A-4	BUILDING SECTIONS
A-5	BUILDING SECTIONS
A-6	ROOF PLAN
A-7	REFLECTED CEILING PLAN
A-8	RESTROOMS ENLARGED PLAN
A-9	INTERIOR ELEVATIONS
A-10	INTERIOR ELEVATIONS
A-11	INTERIOR ELEVATIONS
A-11.1	INTERIOR ELEVATIONS
A-12	INTERIOR ELEVATIONS
A-13	WALL SECTION
A-14	WALL SECTIONS
A-15	WALL SECTIONS
A-16	WALL SECTIONS
A-17	MISCELLANEOUS DETAILS
A-18	MISCELLANEOUS DETAILS
A-19	MISCELLANEOUS DETAILS
A-20	DOOR SCHEDULES, DOOR ELEVATIONS, FRAMES AND WINDOWS
A-21	DOOR AND WINDOW DETAILS
A-22	FINISH FLOOR PLAN
A-23	ROOM FINISH SCHEDULE & KEY
<u>STRUCTURAL</u>	
S-1	GENERAL STRUCTURAL NOTES AND SCHEDULES
S-2	FOUNDATION PLAN
S-3	ROOF FRAMING PLAN
S-4	FOUNDATION DETAILS
S-5	FRAMING DETAILS
S-6	FRAMING DETAILS
S-7	FRAMING DETAILS
S-8	FRAMING DETAILS
<u>MECHANICAL</u>	
M1.1	MECHANICAL LEGEND AND SCHEDULES
M1.2	MECHANICAL SCHEDULES
M2.1	HVAC PLAN
M2.2	HVAC PIPING PLAN
M3.1	ENLARGED MECHANICAL FLOOR PLAN
M4.1	MECHANICAL DETAILS
M4.2	MECHANICAL DETAILS
M4.3	MECHANICAL DETAILS
M5.1	MECHANICAL TEMPERATURE CONTROL DIAGRAMS
M5.2	MECHANICAL AND ELECTRICAL COORDINATION SHEET
<u>PLUMBING</u>	
P1.1	PLUMBING LEGEND AND SCHEDULES
P2.1	PLUMBING FLOOR PLAN
P3.1	PARTIAL PLUMBING FLOOR PLANS
P3.2	PARTIAL PLUMBING FLOOR PLANS
P4.1	PLUMBING DETAILS
<u>ELECTRICAL</u>	
E1.0	ELECTRICAL SYMBOLS AND SCHEDULES
E2.1	LIGHTING FLOOR PLAN
E3.1	POWER FLOOR PLAN
E4.1	SIGNAL FLOOR PLAN
E5.1	ELECTRICAL PART PLAN & ONE LINE DIAGRAM
E5.2	ELECTRICAL PANELS & SCHEDULES
E5.3	ELECTRICAL PANELS & SCHEDULES

## CONSULTANTS


### STRUCTURAL

DROTTER PRINISKI  
4170 SOUTH DECATUR BOULIVARD  
SUITE C-5  
LAS VEGAS, NEVADA 89103  
(702) 364-1861 FAX (702) 364-1857

### MECHANICAL & ELECTRICAL

DUNHAM ASSOCIATES, INC.  
3034 RIGEL AVENUE  
LAS VEGAS, NEVADA 89102  
(702) 222-9677 FAX (702) 222-9920

## VICINITY MAP

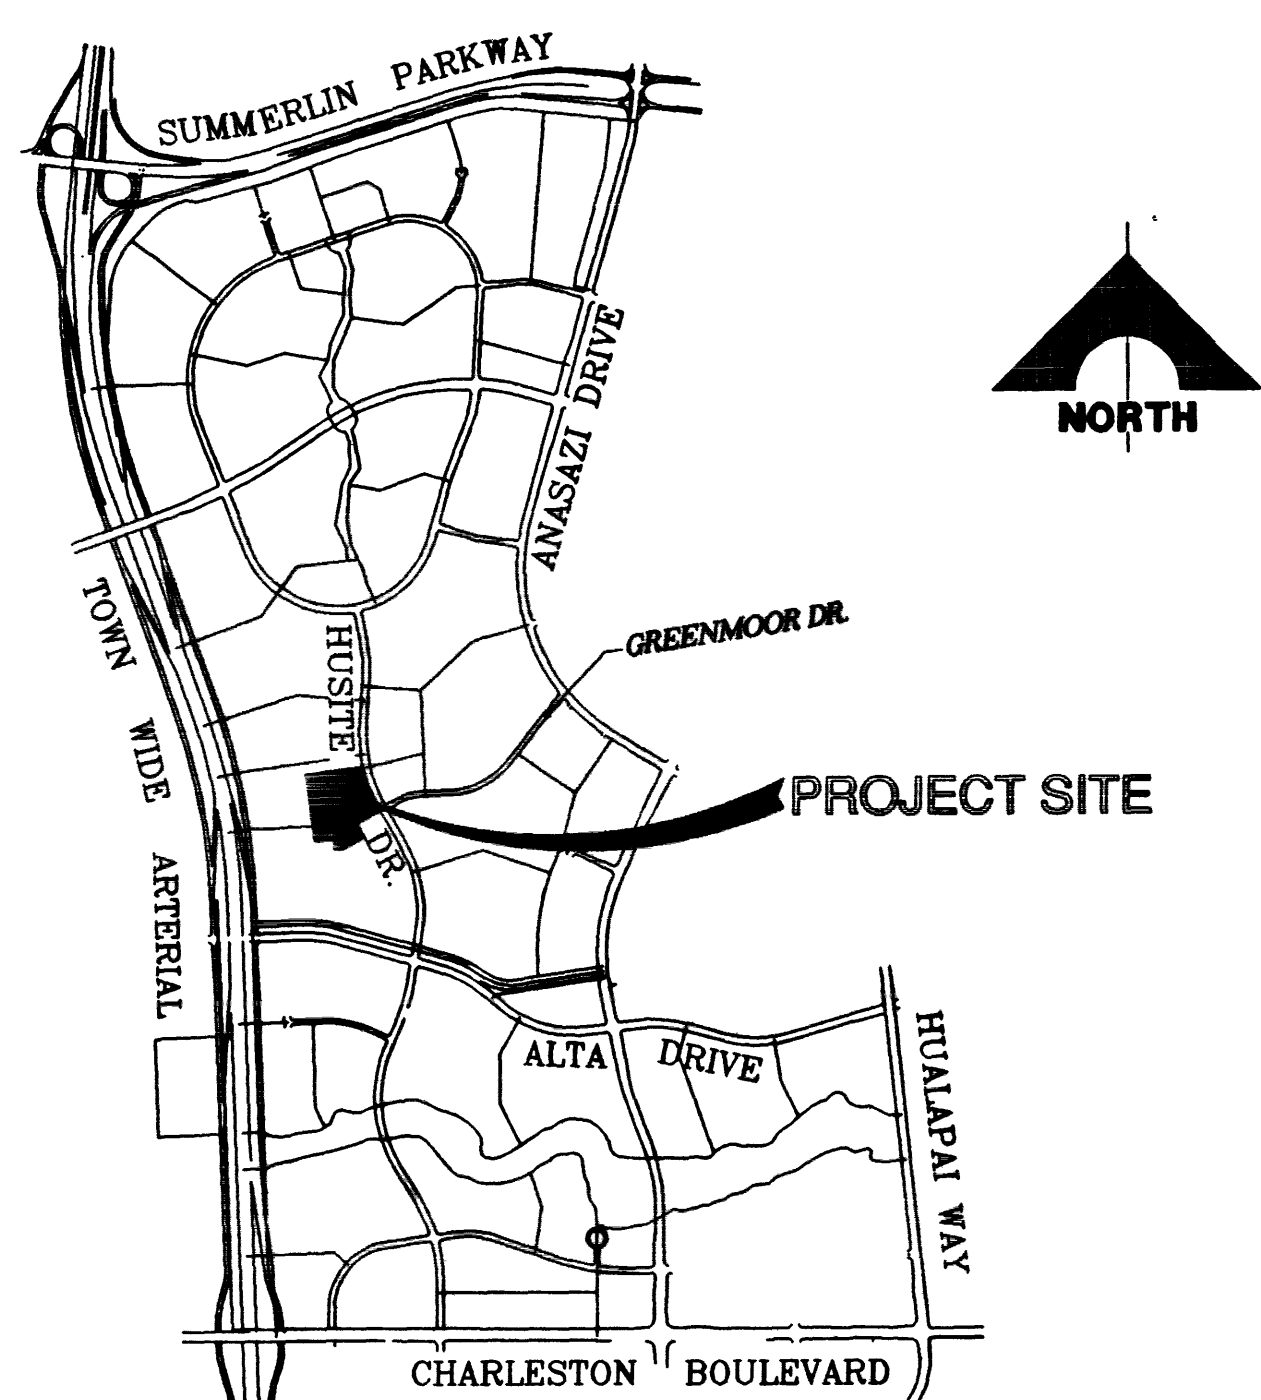

## CODE INFORMATION

CODE USE:  
U.B.C. 1994 EDITION/CITY OF LAS VEGAS SUPPLEMENT  
OCCUPANCY:  
A-2.1 & B  
GROSS AREAS: COMMUNITY BUILDING: 41,147 SQ. FT.

OCCUPANCY LOAD:  
COMMUNITY BUILDING: 1.717

SINGLE STORY  
SEPARATIONS ON FOUR SIDES: 63,000 S.F. ALLOWABLE  
9 EXITS PROVIDED AT COMMUNITY BUILDING

CONSTRUCTION TYPE;  
TYPE II 1-HOUR (FULLY SPRINKLED)



WAYNE P. SCHREINER, AIA THOMAS M. SILVA, AIA  
1525 WEST OAKY BLVD • LAS VEGAS, NEVADA 89102 • (702) 383-0077 FAX 383-0057