


CORAL BAY WAY

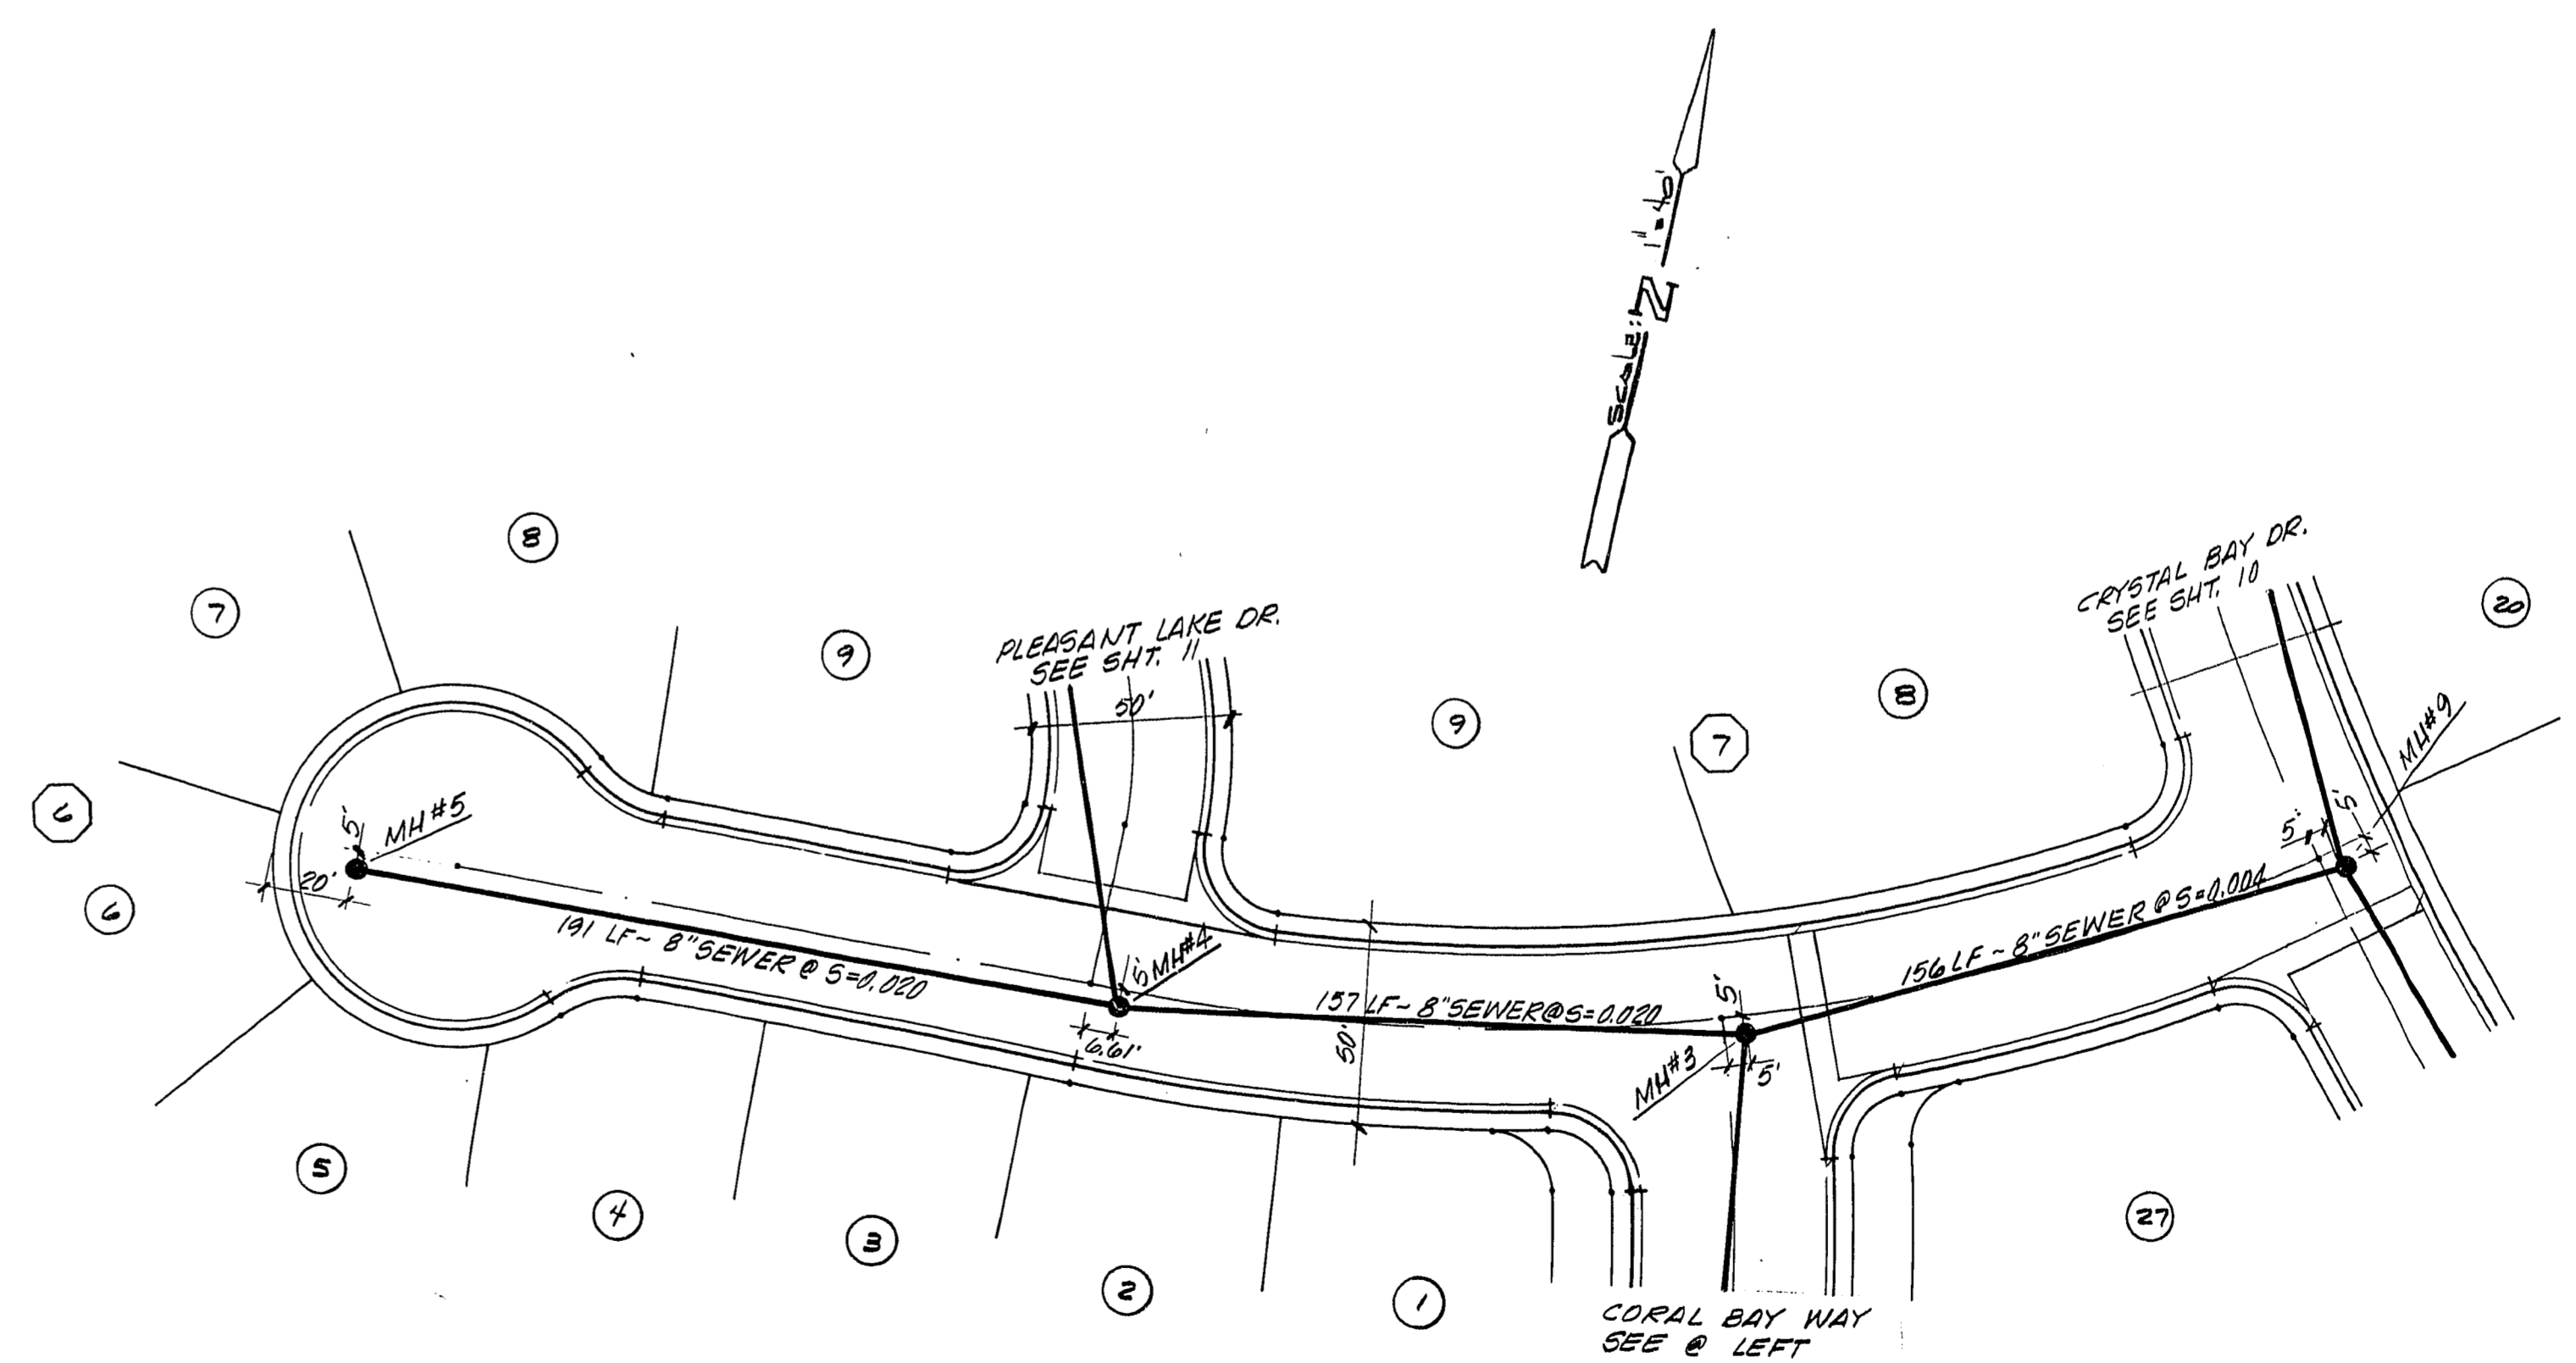

MONTEGO BAY DRIVE

APPROVALS

J. L. [Signature]
 CLV SANITATION ENGINEER DATE

REV	DATE	BY	REVISION

ENGINEERS & SURVEYORS INCORPORATED
 7022 W. CHARLESTON BLVD.
 LAS VEGAS, NEVADA 89117
 PHONE: 702 / 363-6415
 SUBMITTED BY: *Paul E. [Signature]*

TITLE: SEWER PLAN & PROFILE
 CORAL BAY WAY & MONTEGO BAY DRIVE
 PROJECT: THE BLUFFS UNIT NO. 1

WO NO. 841 201-1
 BY P. VALENTINE
 DATE 12/17/84
 SCALE HOR. 1" = 40'
 VERT. 1" = 4'

SHEET 9
 OF 13 SHEETS