



| REV | DATE | BY | REVISION |
|-----|---------|-----|---------------------|
| 1 | 2-19-85 | DJR | REV. PER CLV REVIEW |

ENGINEERS & SURVEYORS
 7022 W. CHARLESTON BLVD.
 LAS VEGAS, NEVADA 89117
 INCORPORATED
 PHONE: 702/363-6415

SUBMITTED BY: *Paul C. Calabrese*

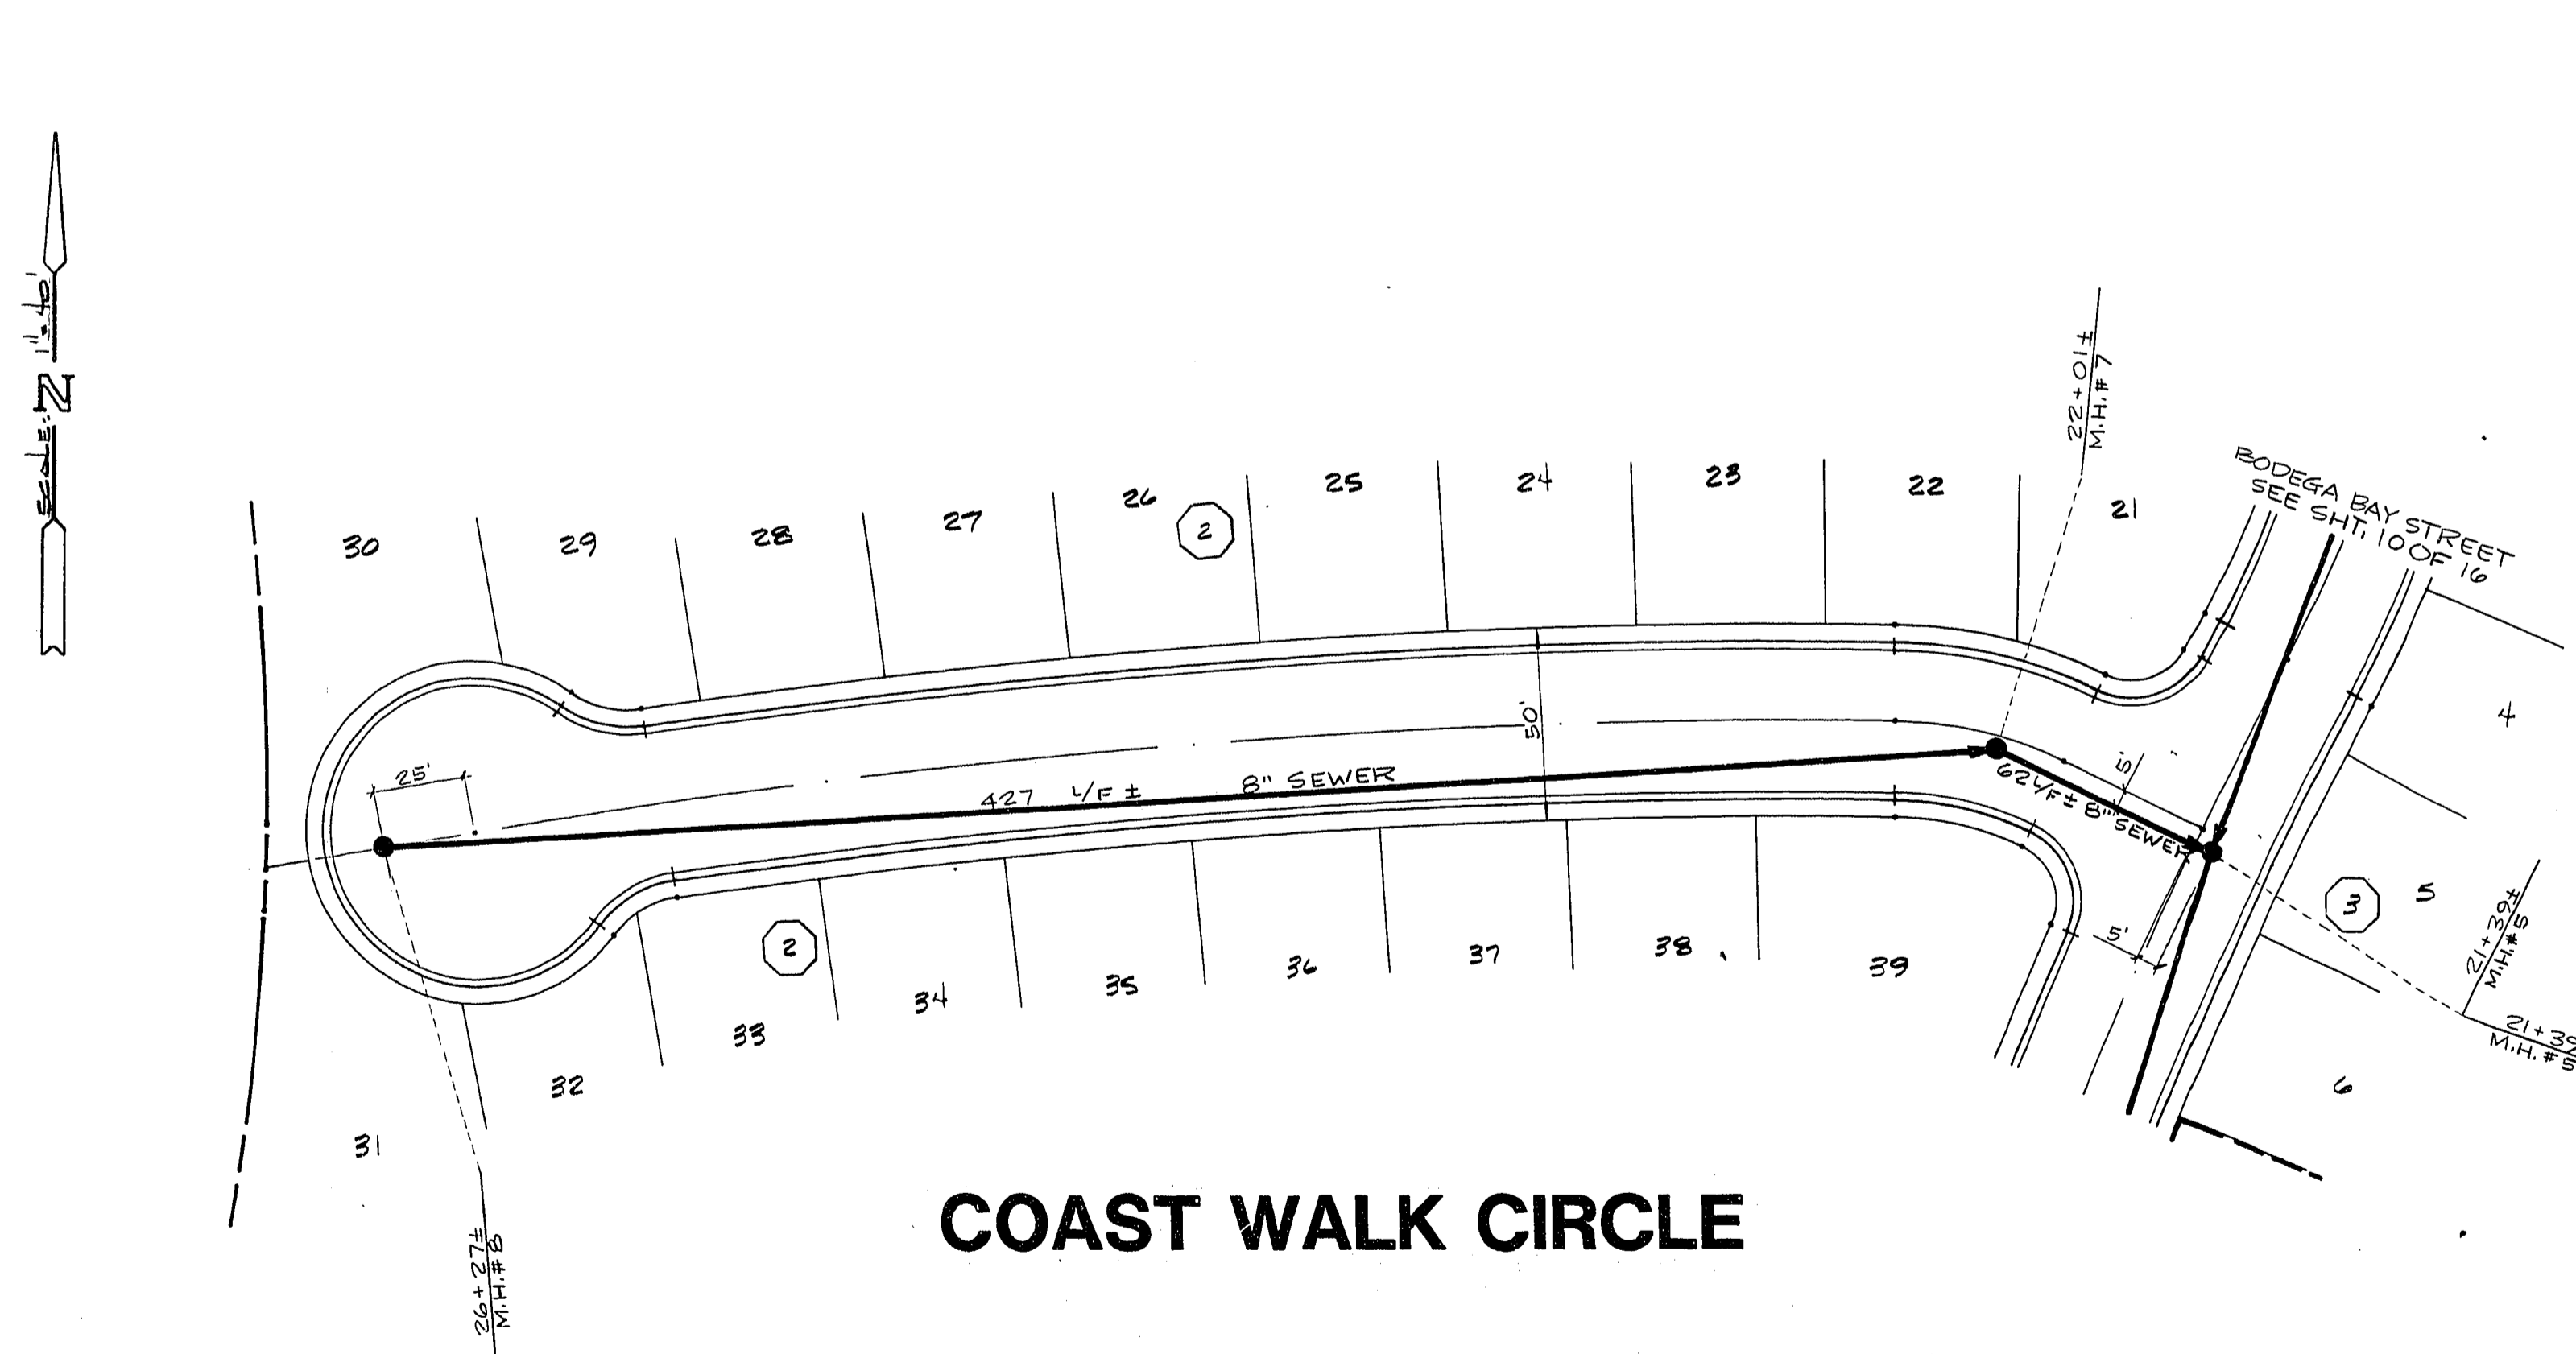

COAST WALK CIRCLE

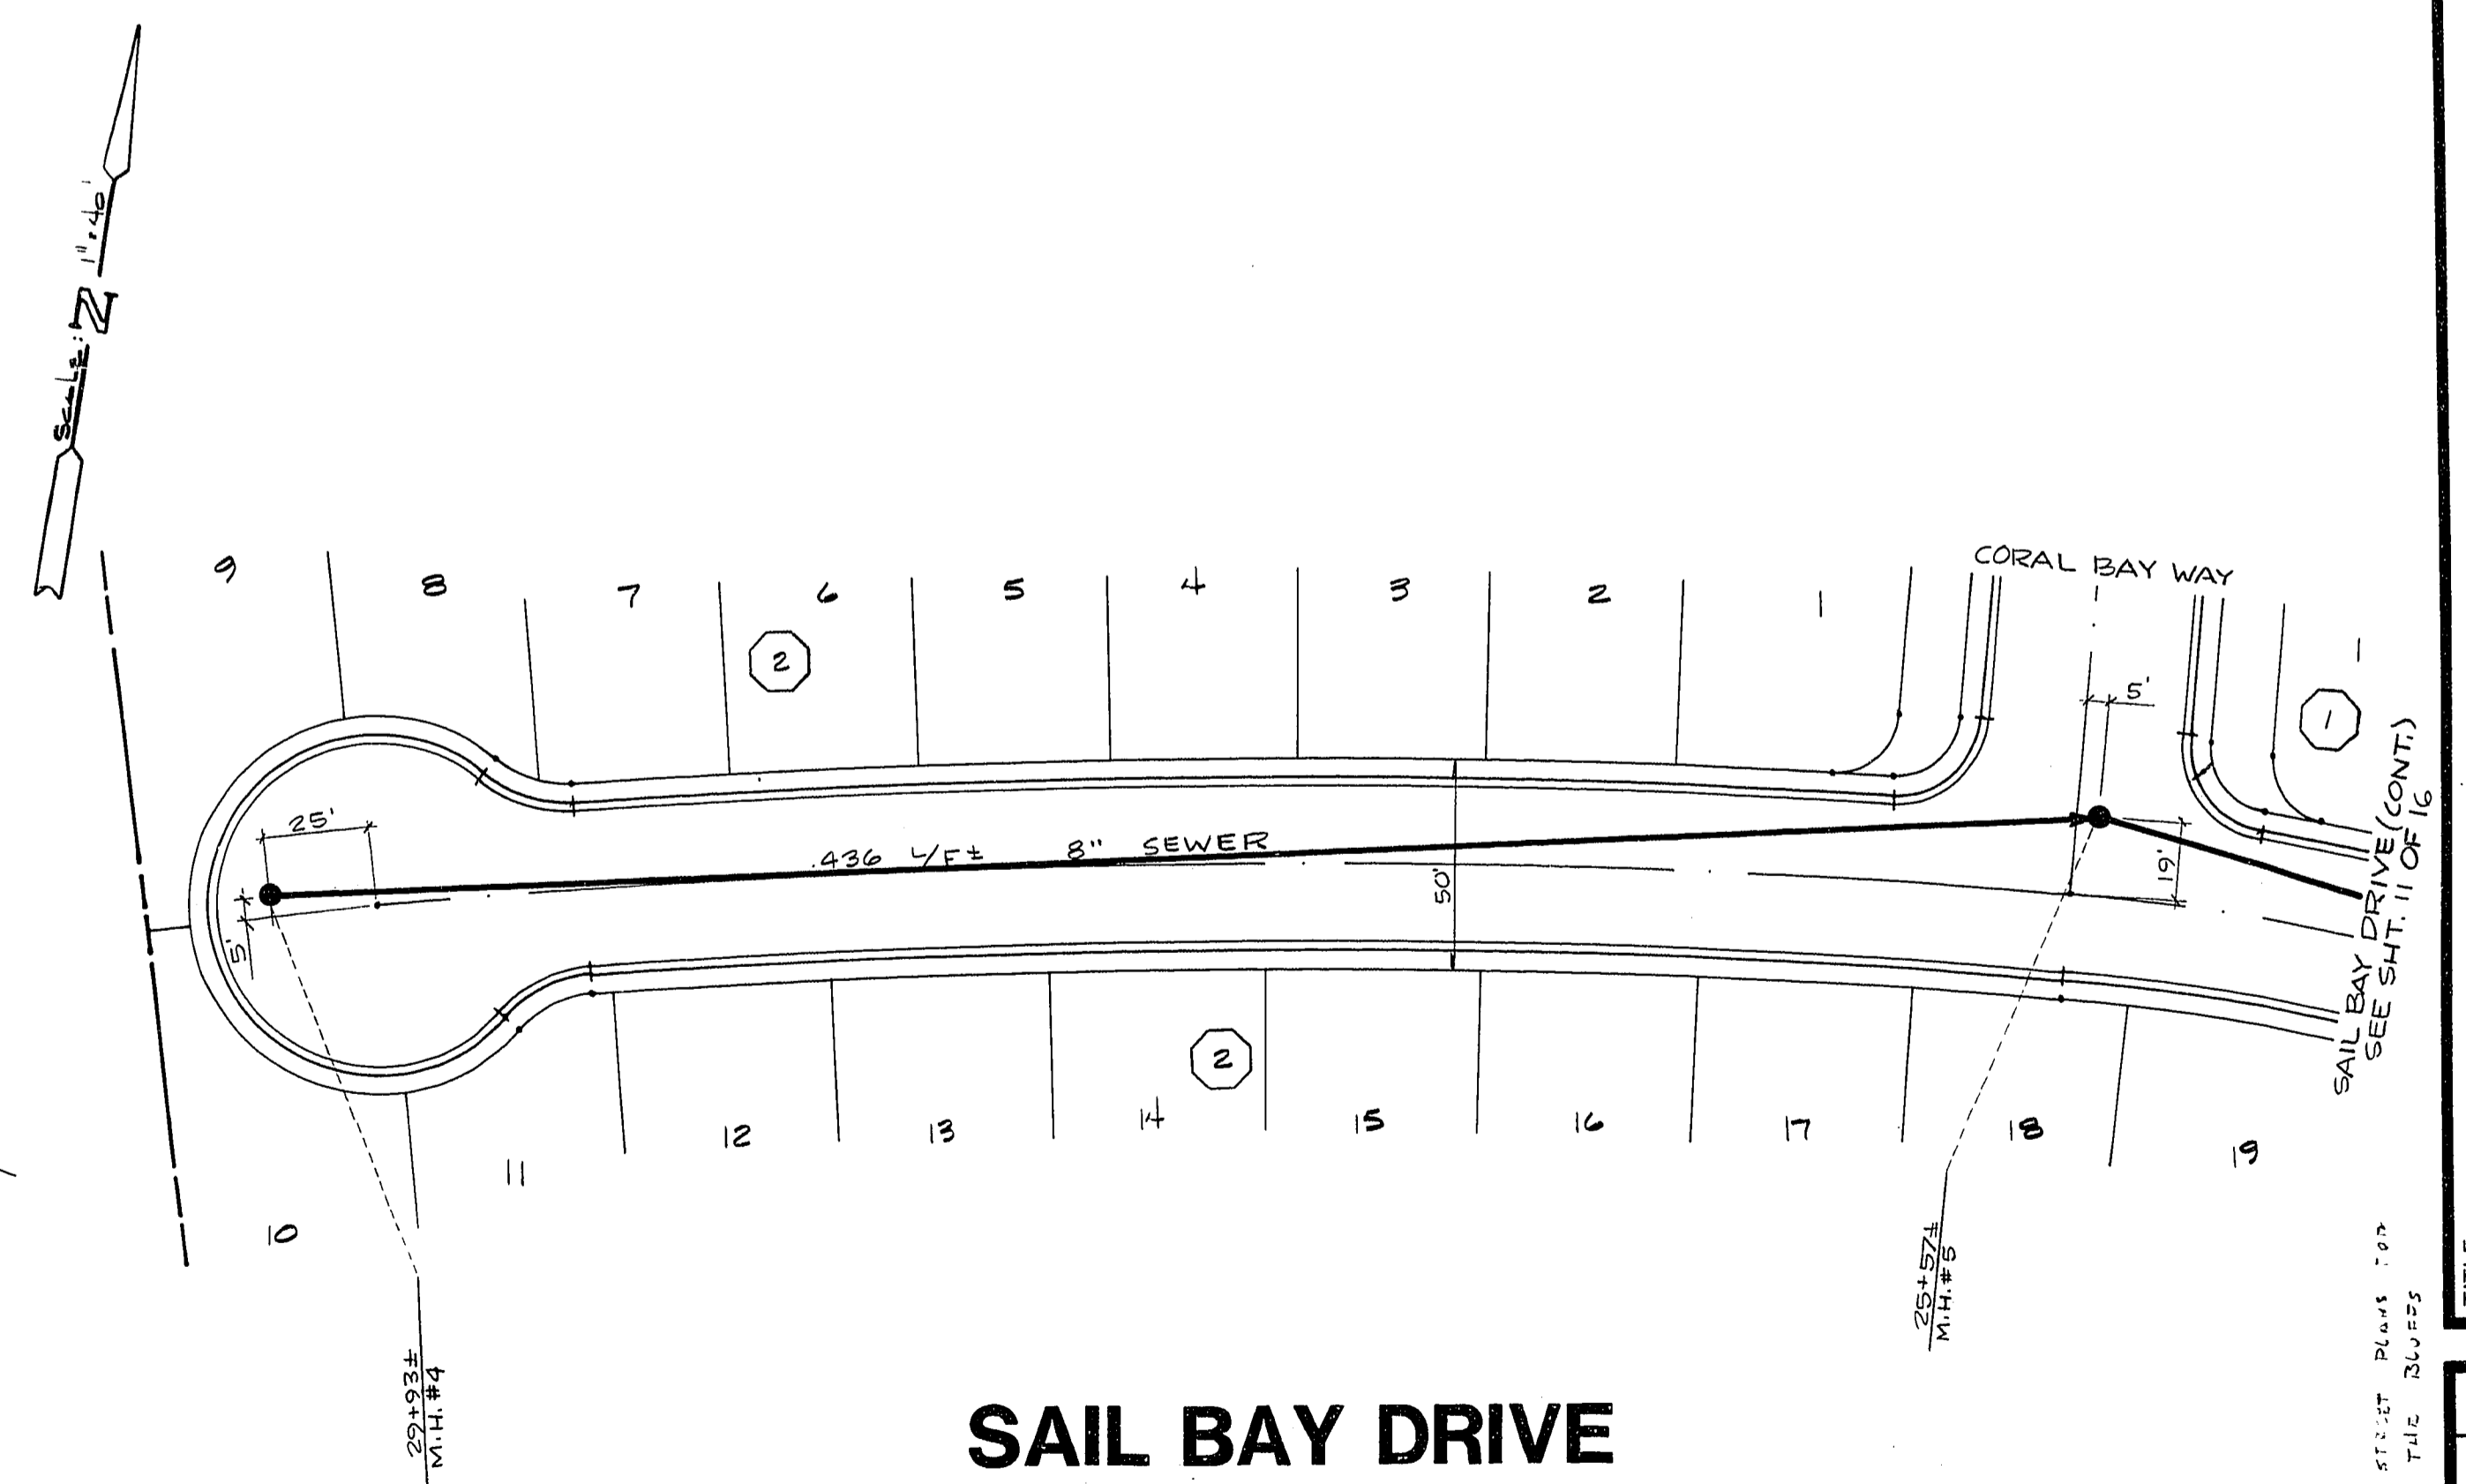

SAIL BAY DRIVE

| | |
|---------|------------------------------------------------------------|
| TITLE | SEWER PLAN & PROFILE COAST WALK CIRCLE - SAIL BAY DRIVE |
| PROJECT | THE BLUFFS UNIT NO. 2 |

| | |
|--------|------------------------------|
| WO NO. | 841201-2 |
| BY | D. REED |
| DATE | 12/31/84 |
| SCALE | HORIZ. 1"=40' VERT. 1"=4' |

APPROVAL
P. D. Reed
 CLV SANITATION ENG'R. DATE 6-12-85

| | |
|--------------|---|
| SHEET | 9 |
| OF 16 SHEETS | |

19-6-203 3074-911-2