



REV	DATE	BY	REVISION

ENGINEERS & SURVEYORS INCORPORATED
 7022 W. CHARLESTON BLVD.
 LAS VEGAS, NEVADA 89117
 PHONE: 702/363-6415
 FAX: 702/363-6415
 SUBMITTED BY: VALERIE CIVIL
 DATE: 5/9/26

2 1 0+00 0+00 1 2 3 4

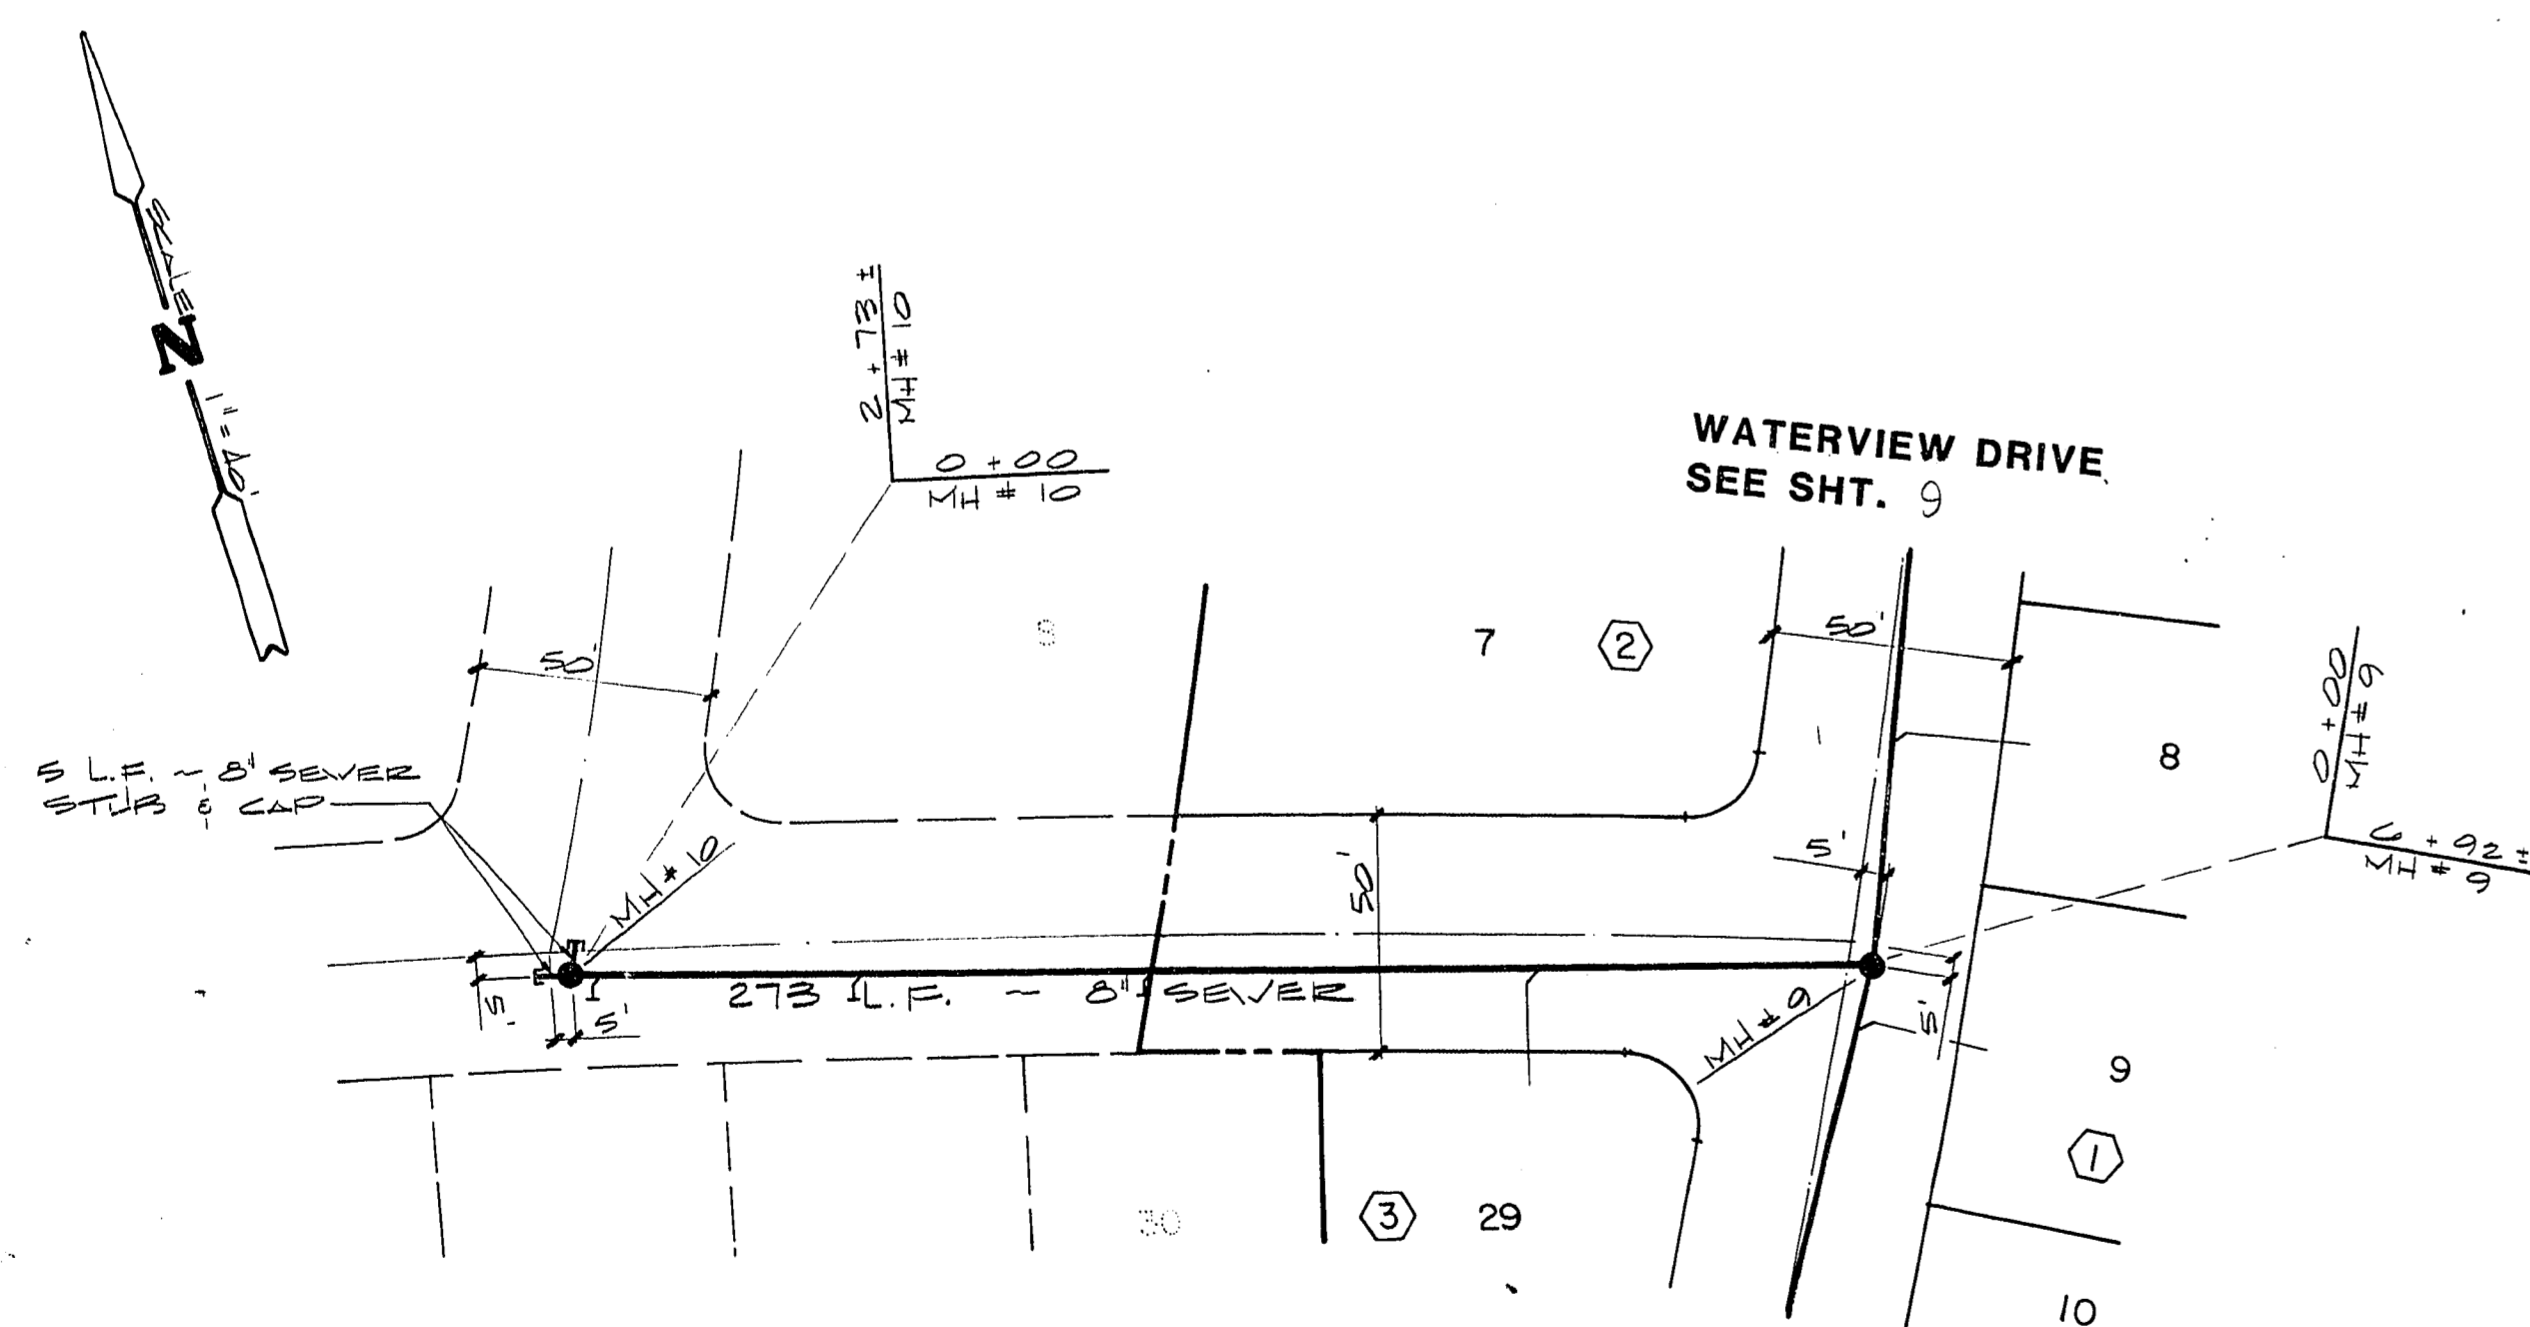


GENTLE RAIN WAY

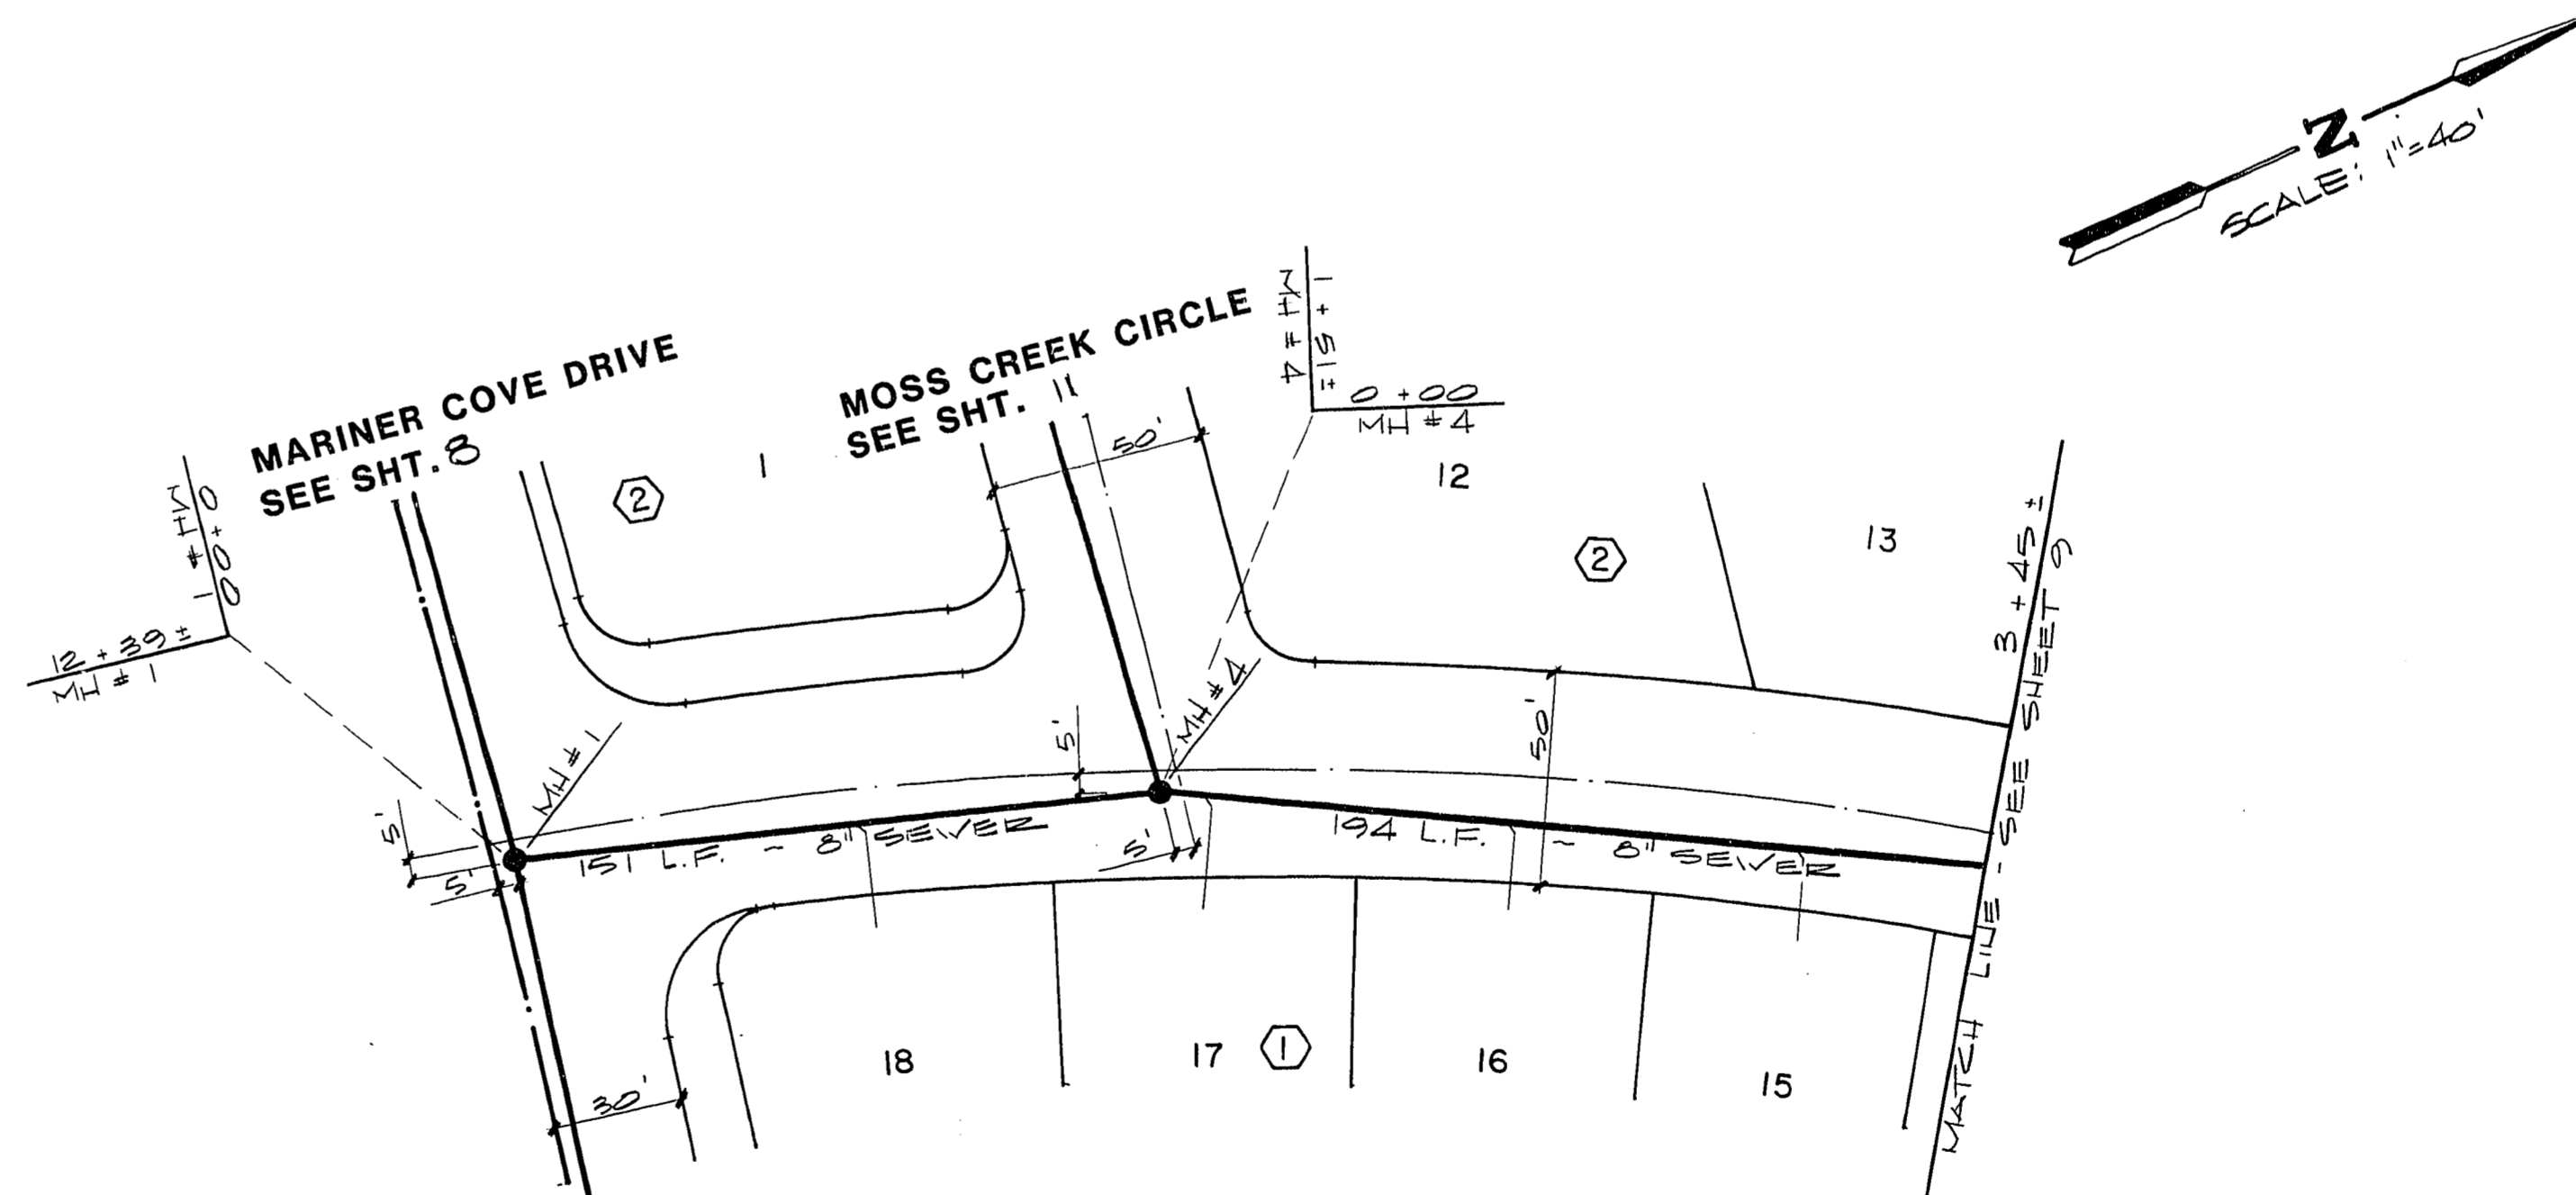

WATERVIEW DRIVE

NOTE:
CONTRACTOR TO INSTALL
Y'S FOR FUTURE LOTS.

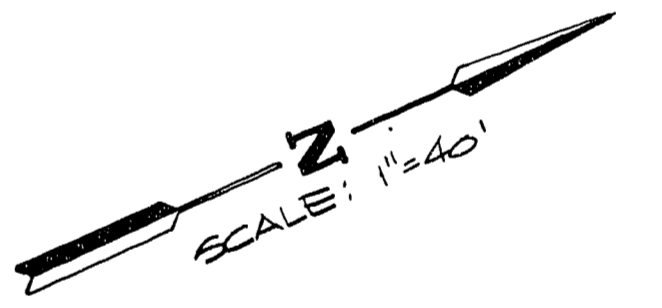

TITLE
SEWER PLAN & PROFILE
 (GENTLE RAIN WAY & WATERVIEW DRIVE)
 PROJECT
THE BLUFFS UNIT NO. 6A

WO NO. 051205
 BY B.L.S.
 DATE 5/20
 SCALE: HORIZ. - 1"=40'
 VERT. - 1"=2'

SHEET
10
 OF 13 SHEETS

C.L.V. SANITATION ENGINEER
 DATE 5-9-26

19-6-149 307Y-911-6A