


REV	DATE	BY	REVISION

ENGINEERS & SURVEYORS
 INCORPORATED
 7022 W. CHARLESTON BLVD.
 LAS VEGAS, NEVADA 89117
 PHONE: 702 / 368-6415
 SUBMITTED BY: *[Signature]*

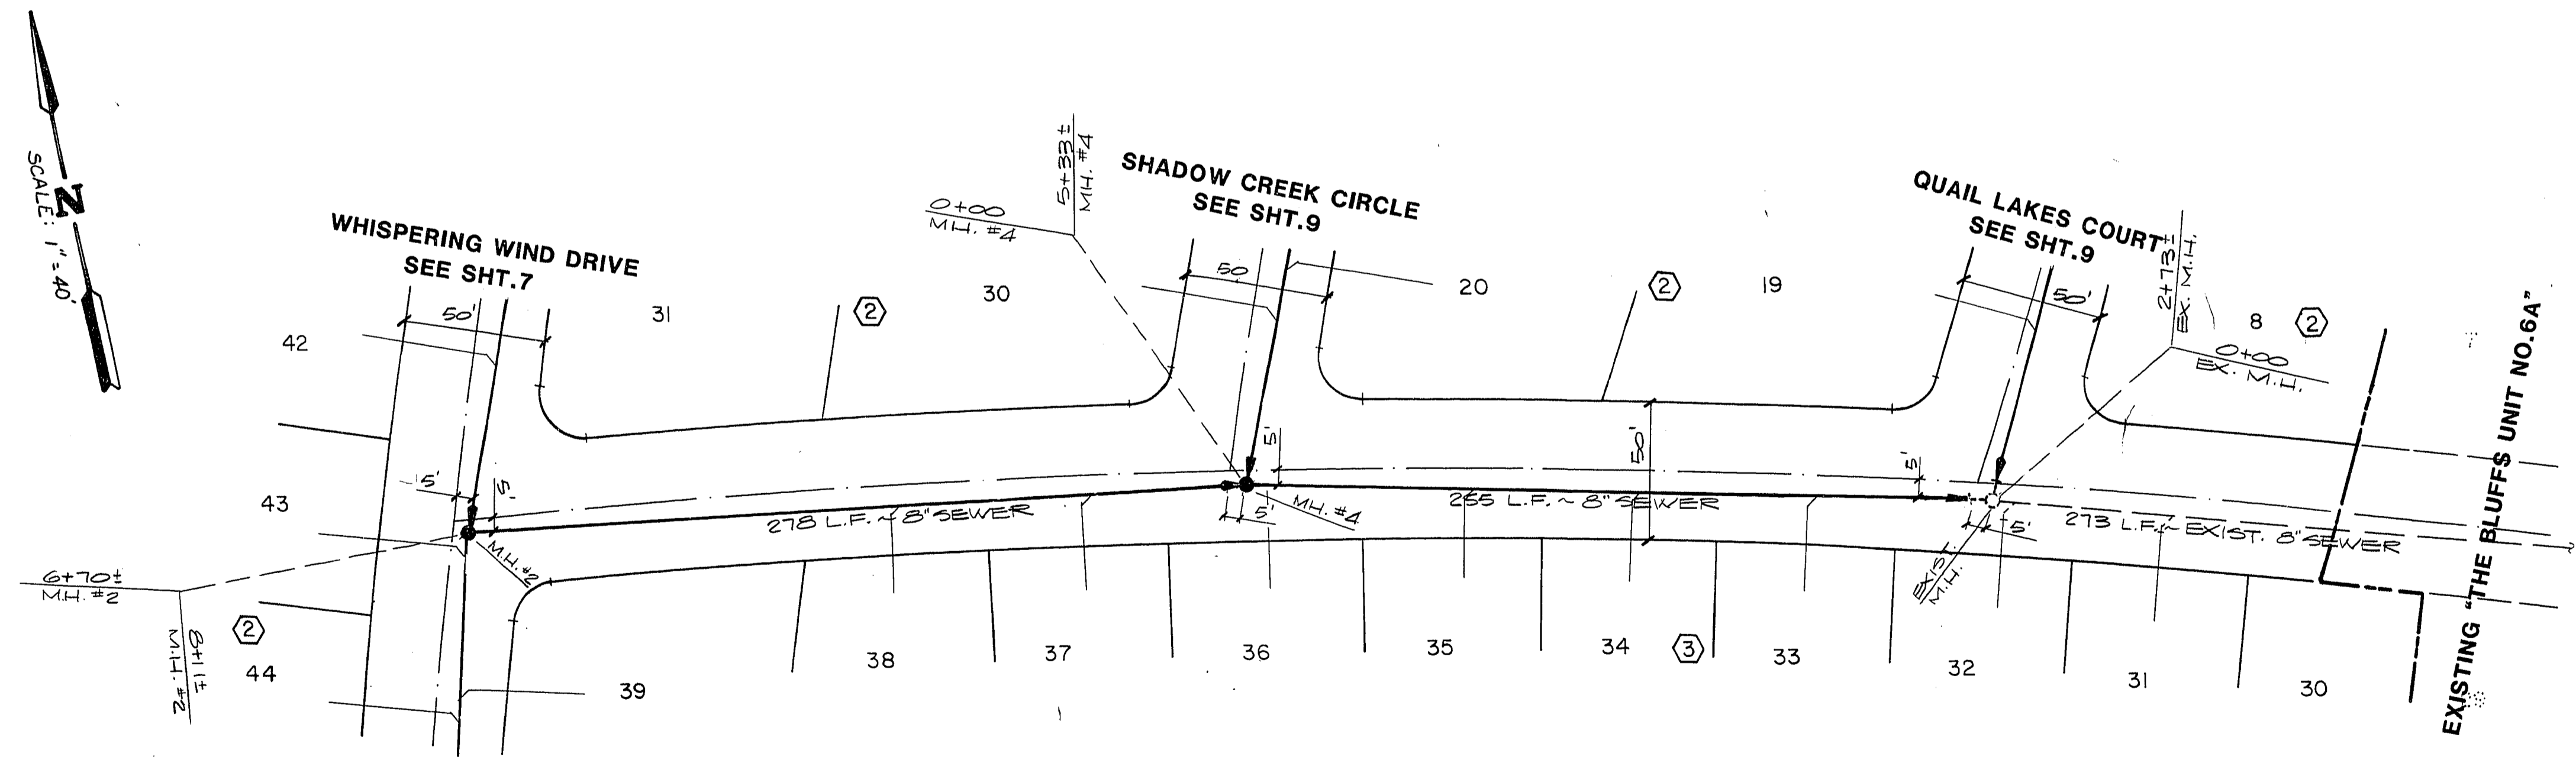

SCALE: 1" = 40'
 N

GENTLE RAIN WAY

[Signature]
 C. L. V. SANITATION ENGINEER

10-27-86
 DATE

TITLE: SEWER PLAN & PROFILE
 (GENTLE RAIN WAY)
 PROJECT: THE BLUFFS UNIT NO. 6B

WO NO. 1000
 BY F.L. & P.C.
 DATE 6/86
 SCALE: HORIZ. 1" = 40'
 VERT. 1" = 4'

SHEET
8
 OF 11 SHEETS

19-6-135 3074-911-6B