


REV	DATE	BY	REVISION
1	5-27-85	L/H	RELOCATED MH#2, REVISED GRADES
2	9-10-85	L/H	REVISED GRADE & INVERT ELEVATIONS
3	1-22-86	PTP	REVISED SEWER SLOPE TO ANCHOR OF PUT IN 1/2" @ 272' @ 2.4%

ENGINEERS & SURVEYORS
 7022 W. CHARLESTON BLVD.
 LAS VEGAS, NEVADA 89117
 PHONE: 702/363-6415

INCORPORATED
 SUBMITTED BY:
[Signature]
 1/27/85

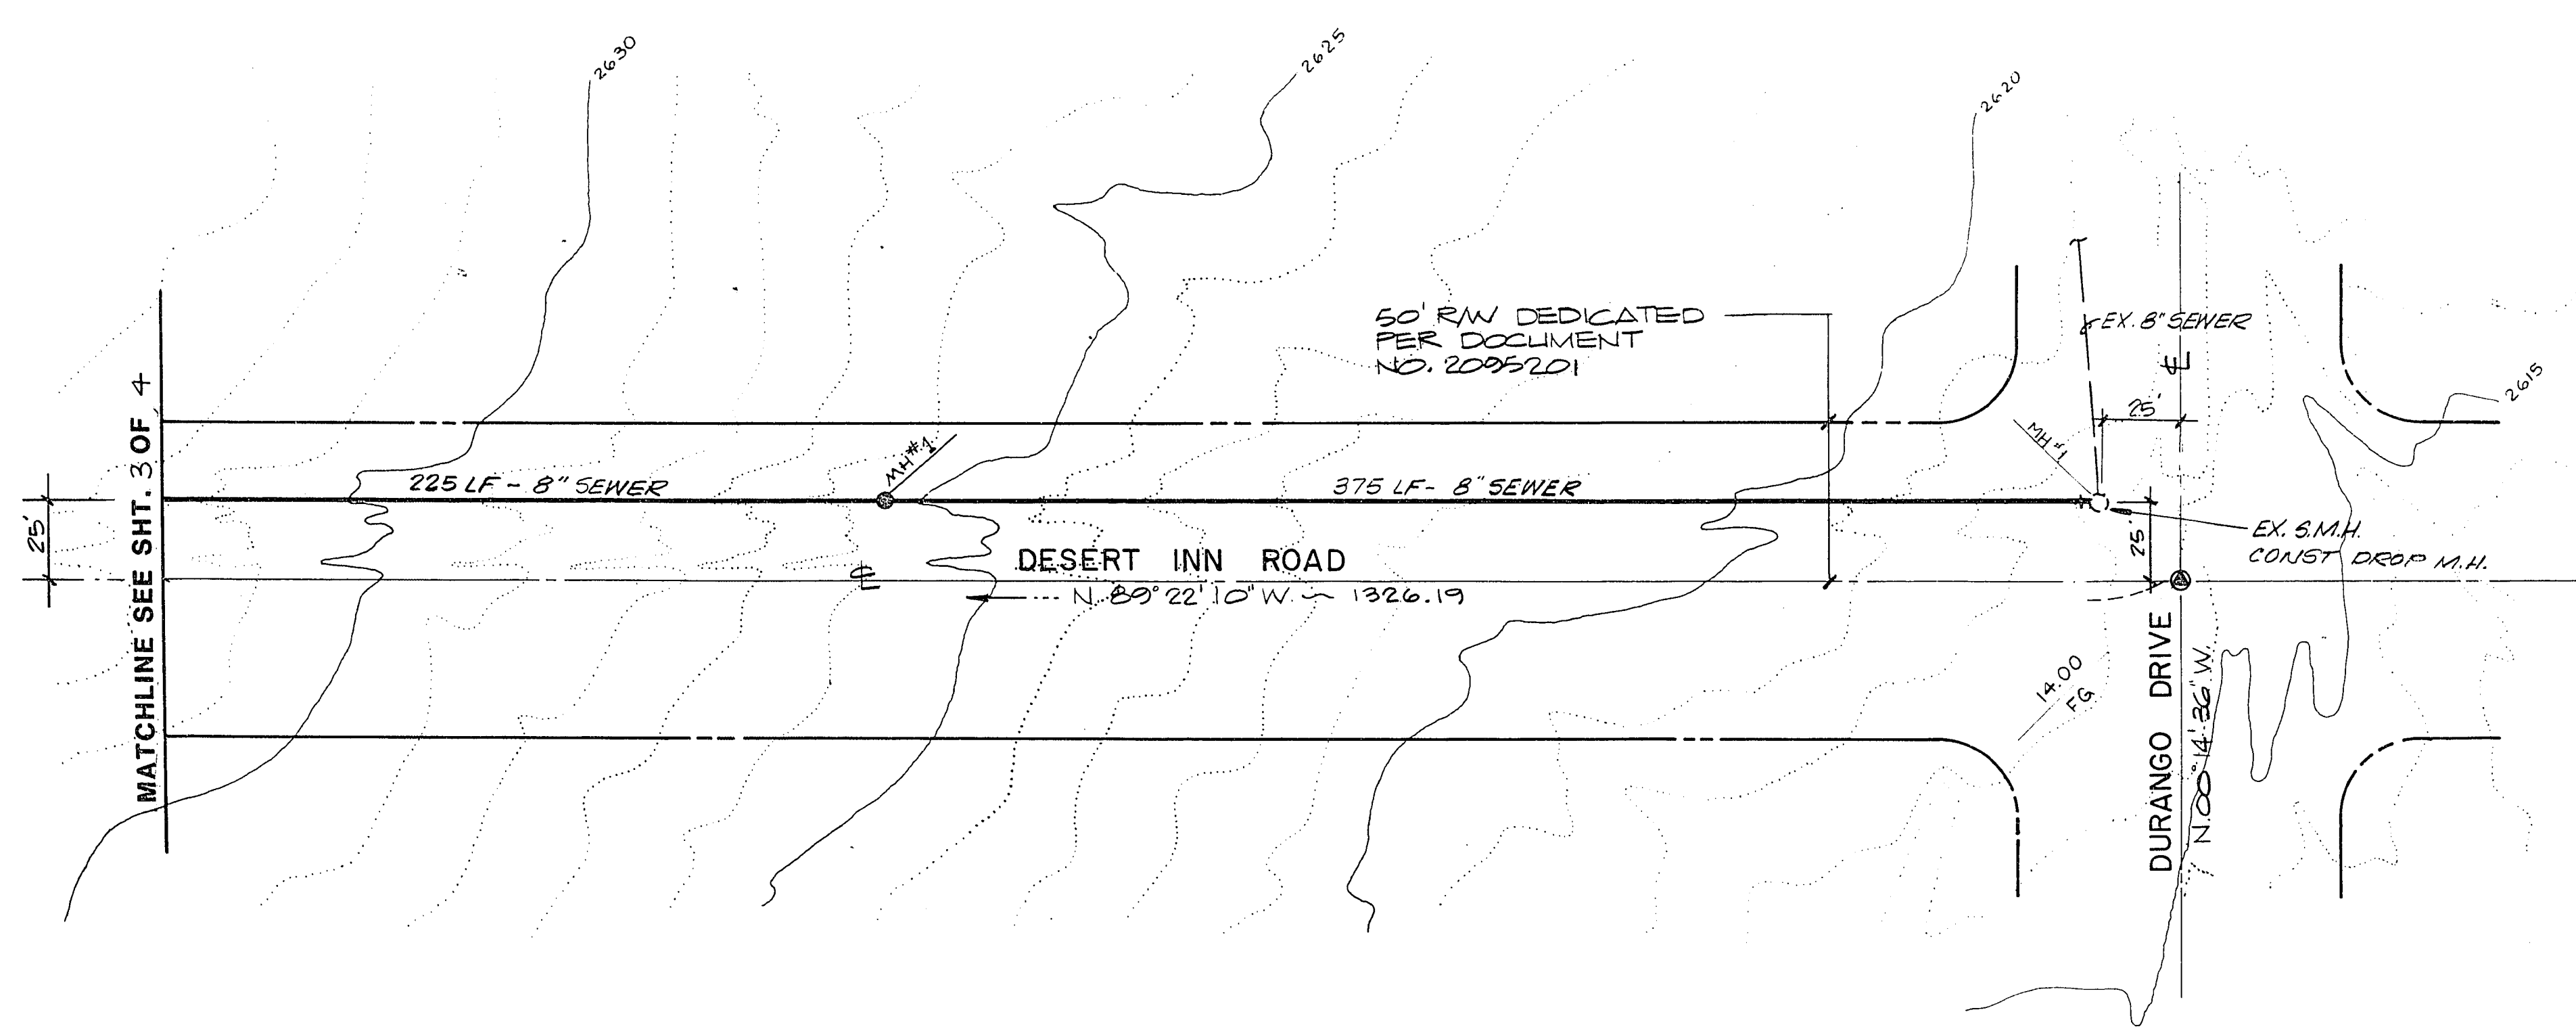

APPROVAL
[Signature]
 C.L.V. SANITATION DATE
[Signature] 12-5-85
 C.L.V. CHIEF LAND DEVELOPMENT DATE



TITLE
 OFFSITE SEWER PLAN & PROFILE
 DESERT INN ROAD
 PROJECT
 THE LAKES AT WEST SAHARA
 OFFSITE SEWER MAIN FOR BAYSIDE & LEWIS HOMES

WO NO. 830802
 BY B. MURNANE
 DATE 7-85
 SCALE 1"=40'

SHEET
 2
 OF 4 SHEETS