








DESIGN:	JLJ
DRAWN:	JLJ
CHECK:	BAH
ISSUE DATE:	
ISSUE EDITOR:	
PLOT DATE:	01-29-02
PLOT TIME:	11:27:09
REV. DATE:	
DESCRIPTION:	

**G. C. WALLACE, INC.**  
 Engineering/Architecture  
 1595 SOUTH RAINBOW BLVD./LAS VEGAS, NEVADA 89146  
 TELEPHONE: (702) 804-2000 • FAX: (702) 804-2299  
 E: V202@wallaceinc.com

**SUMMERLIN**  
 VILLAGE 20 - UNIT 1 IMPROVEMENTS  
 LATERAL PROFILES

SHEET  
**43**  
 107Y-4563  
 43 OF 61 SHTS

JOB NO. 62020221

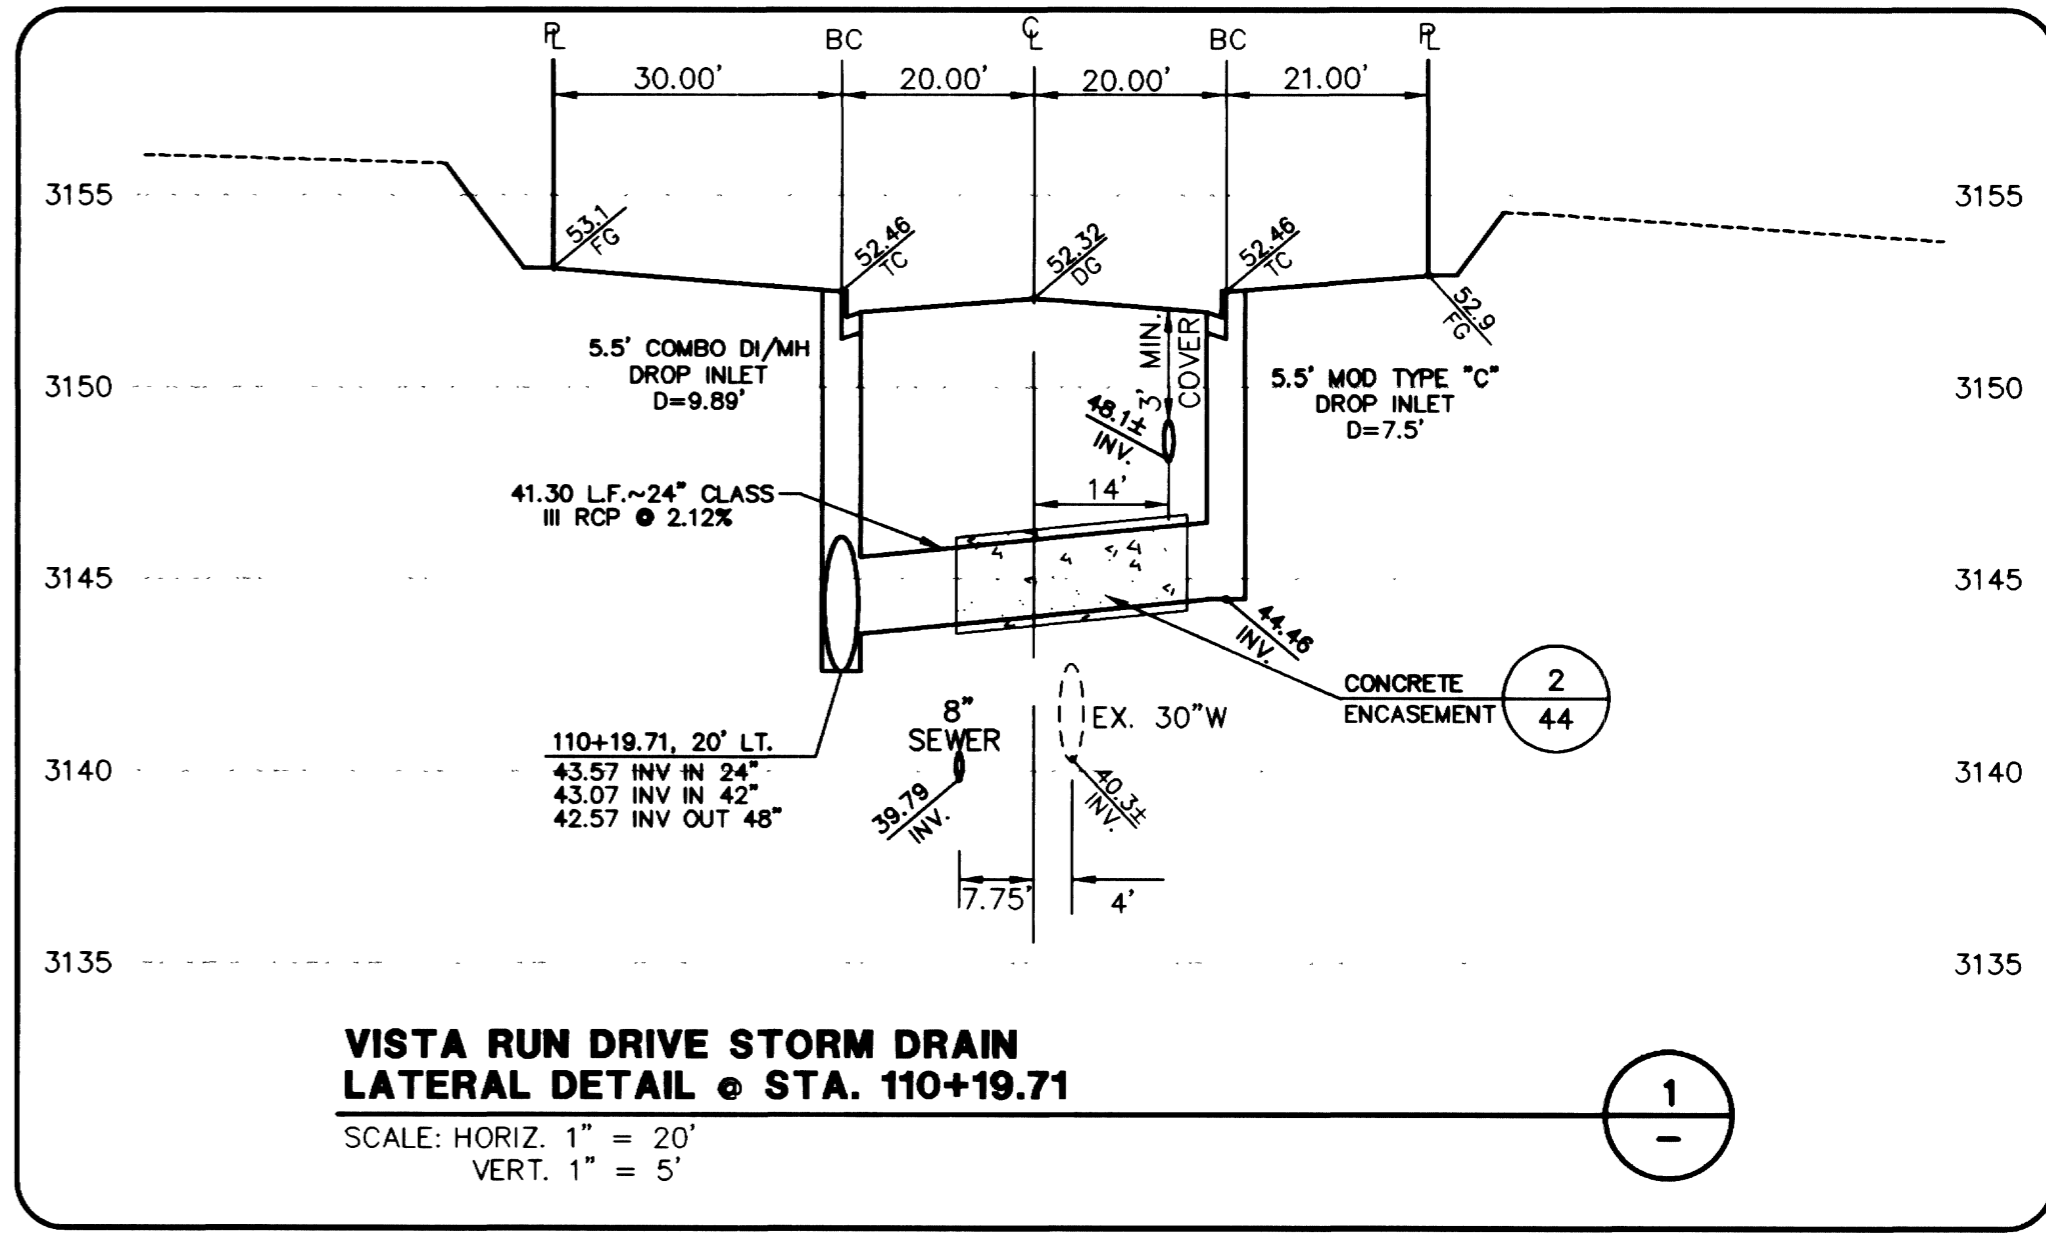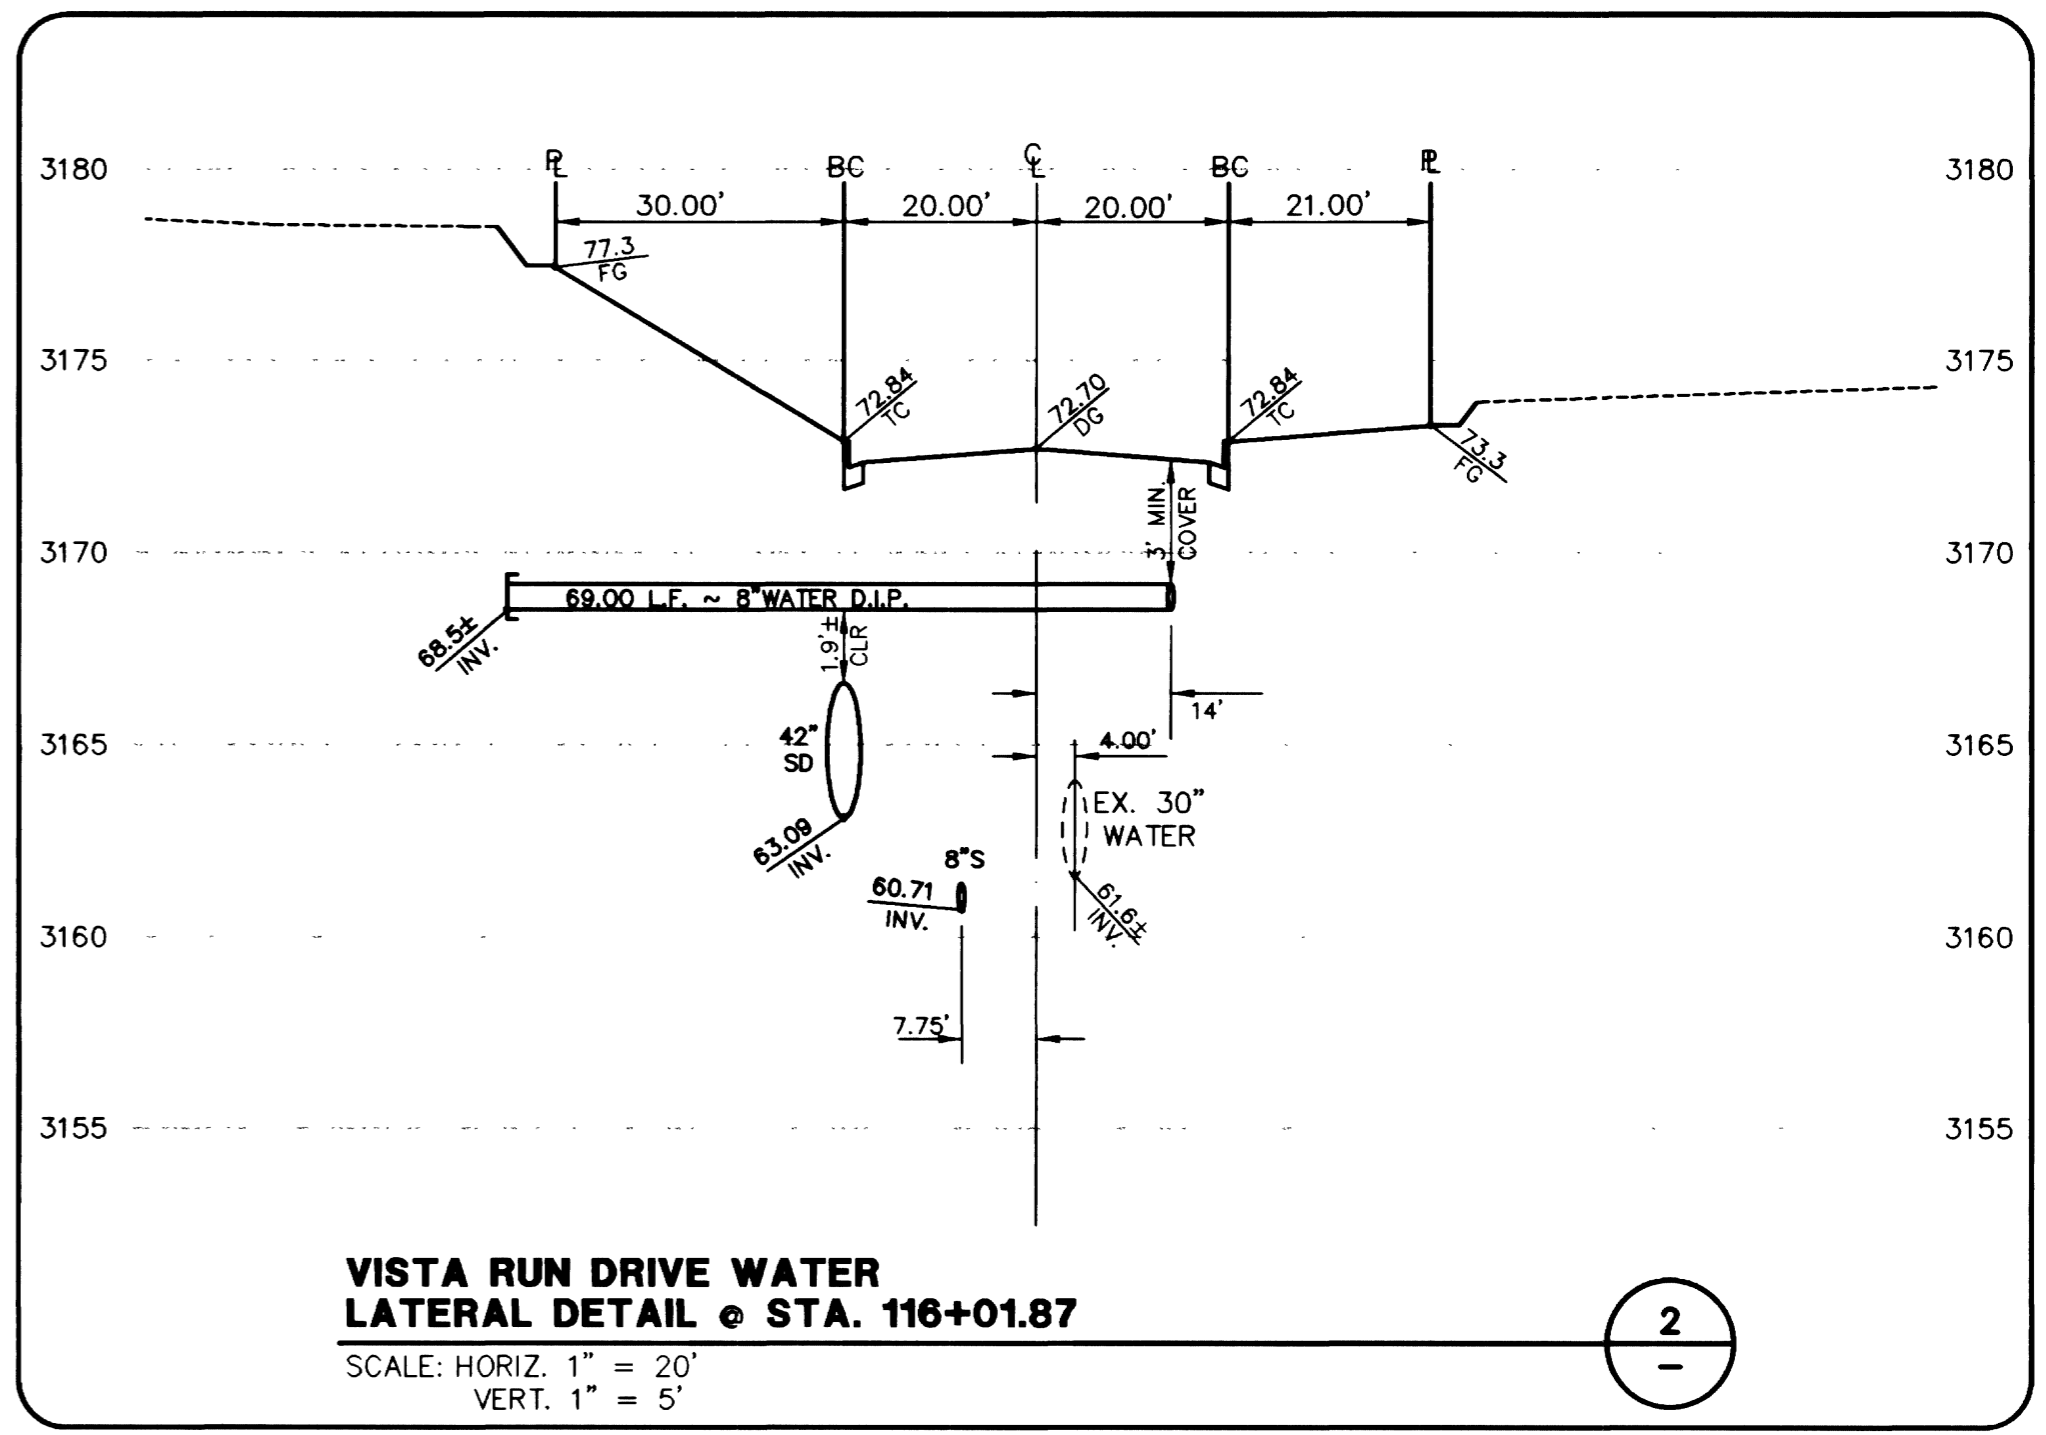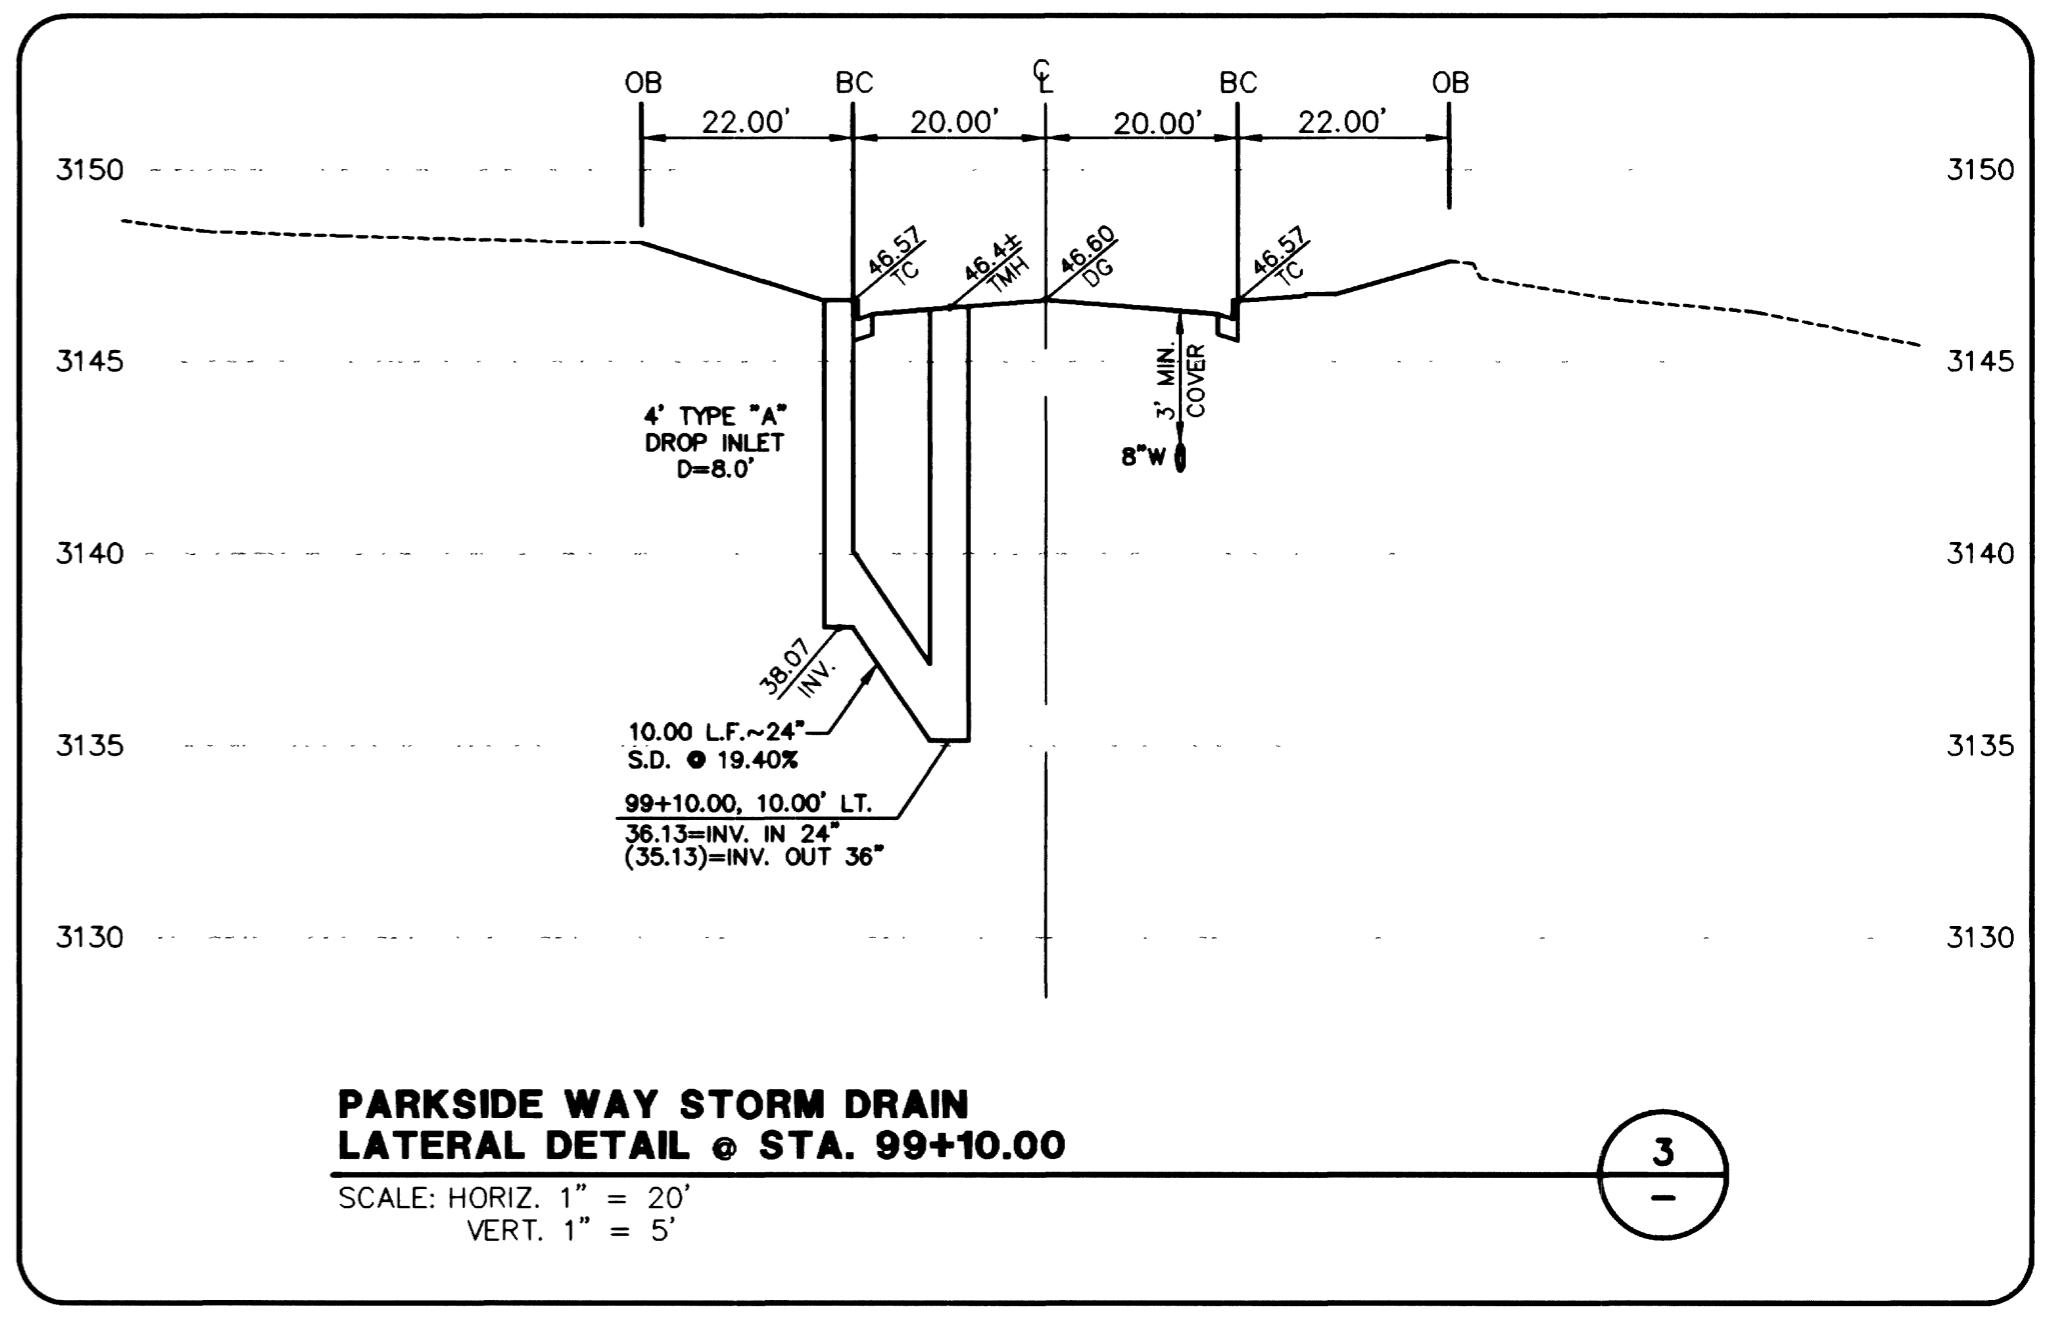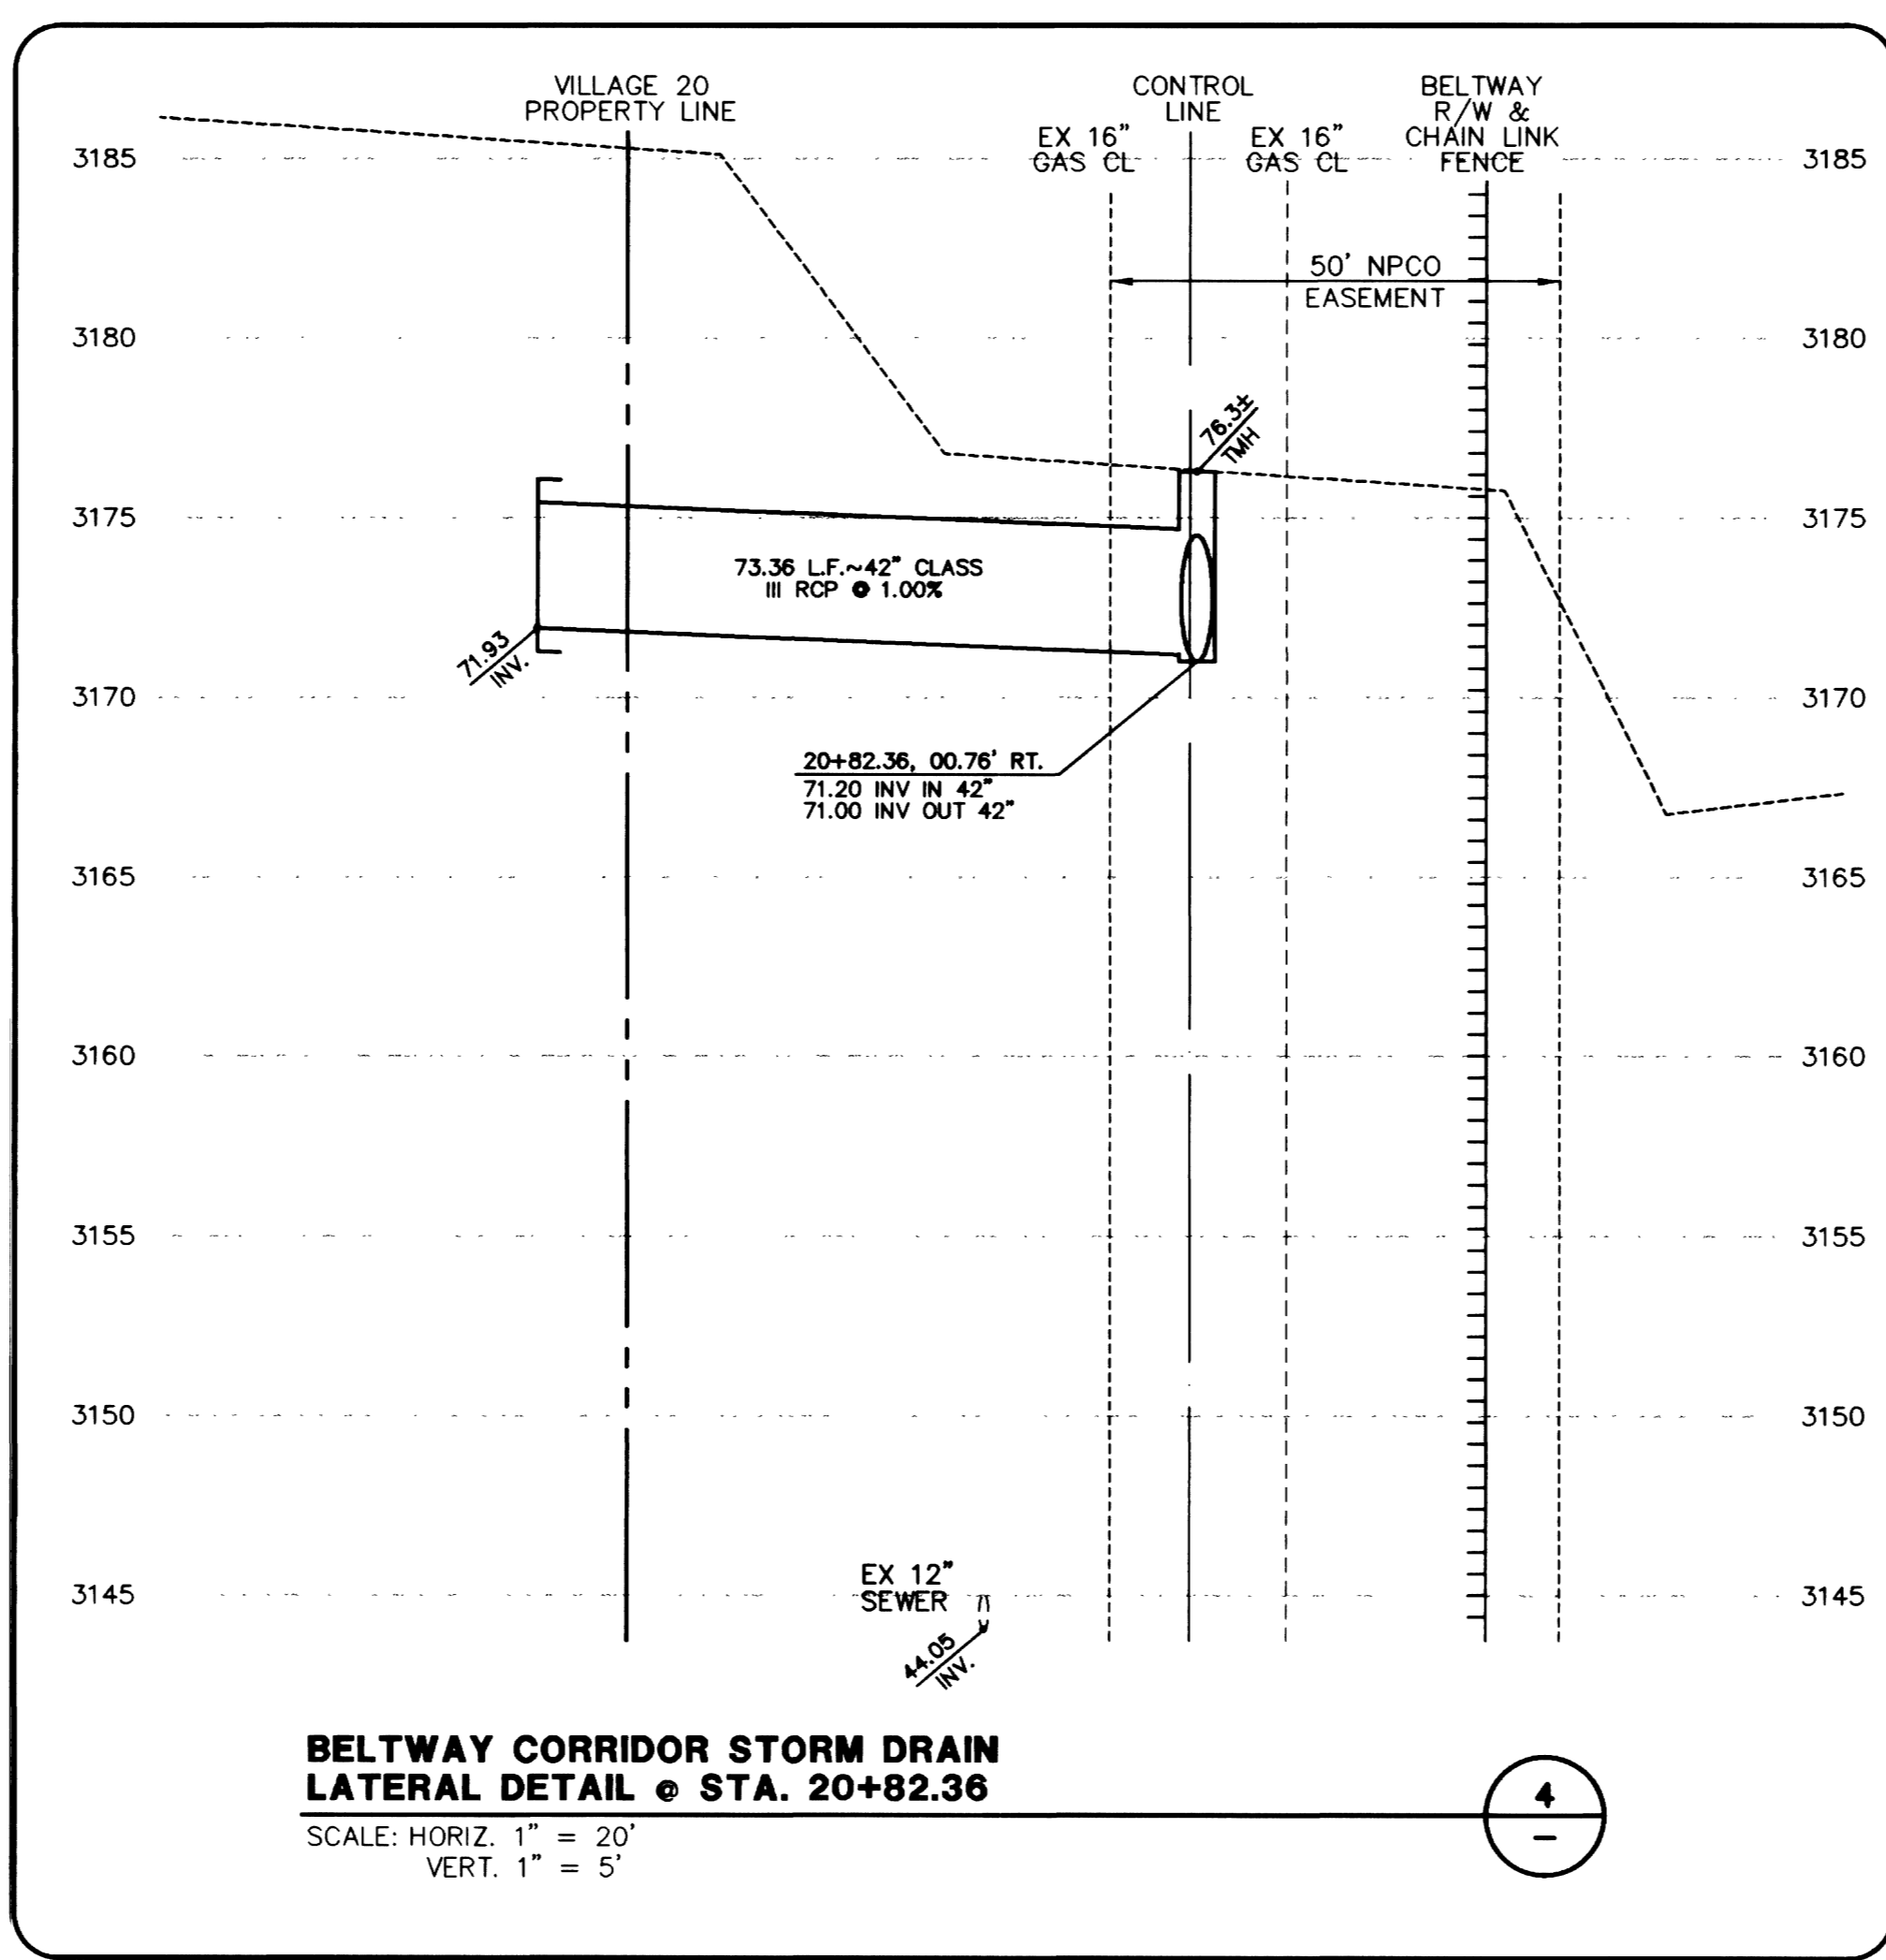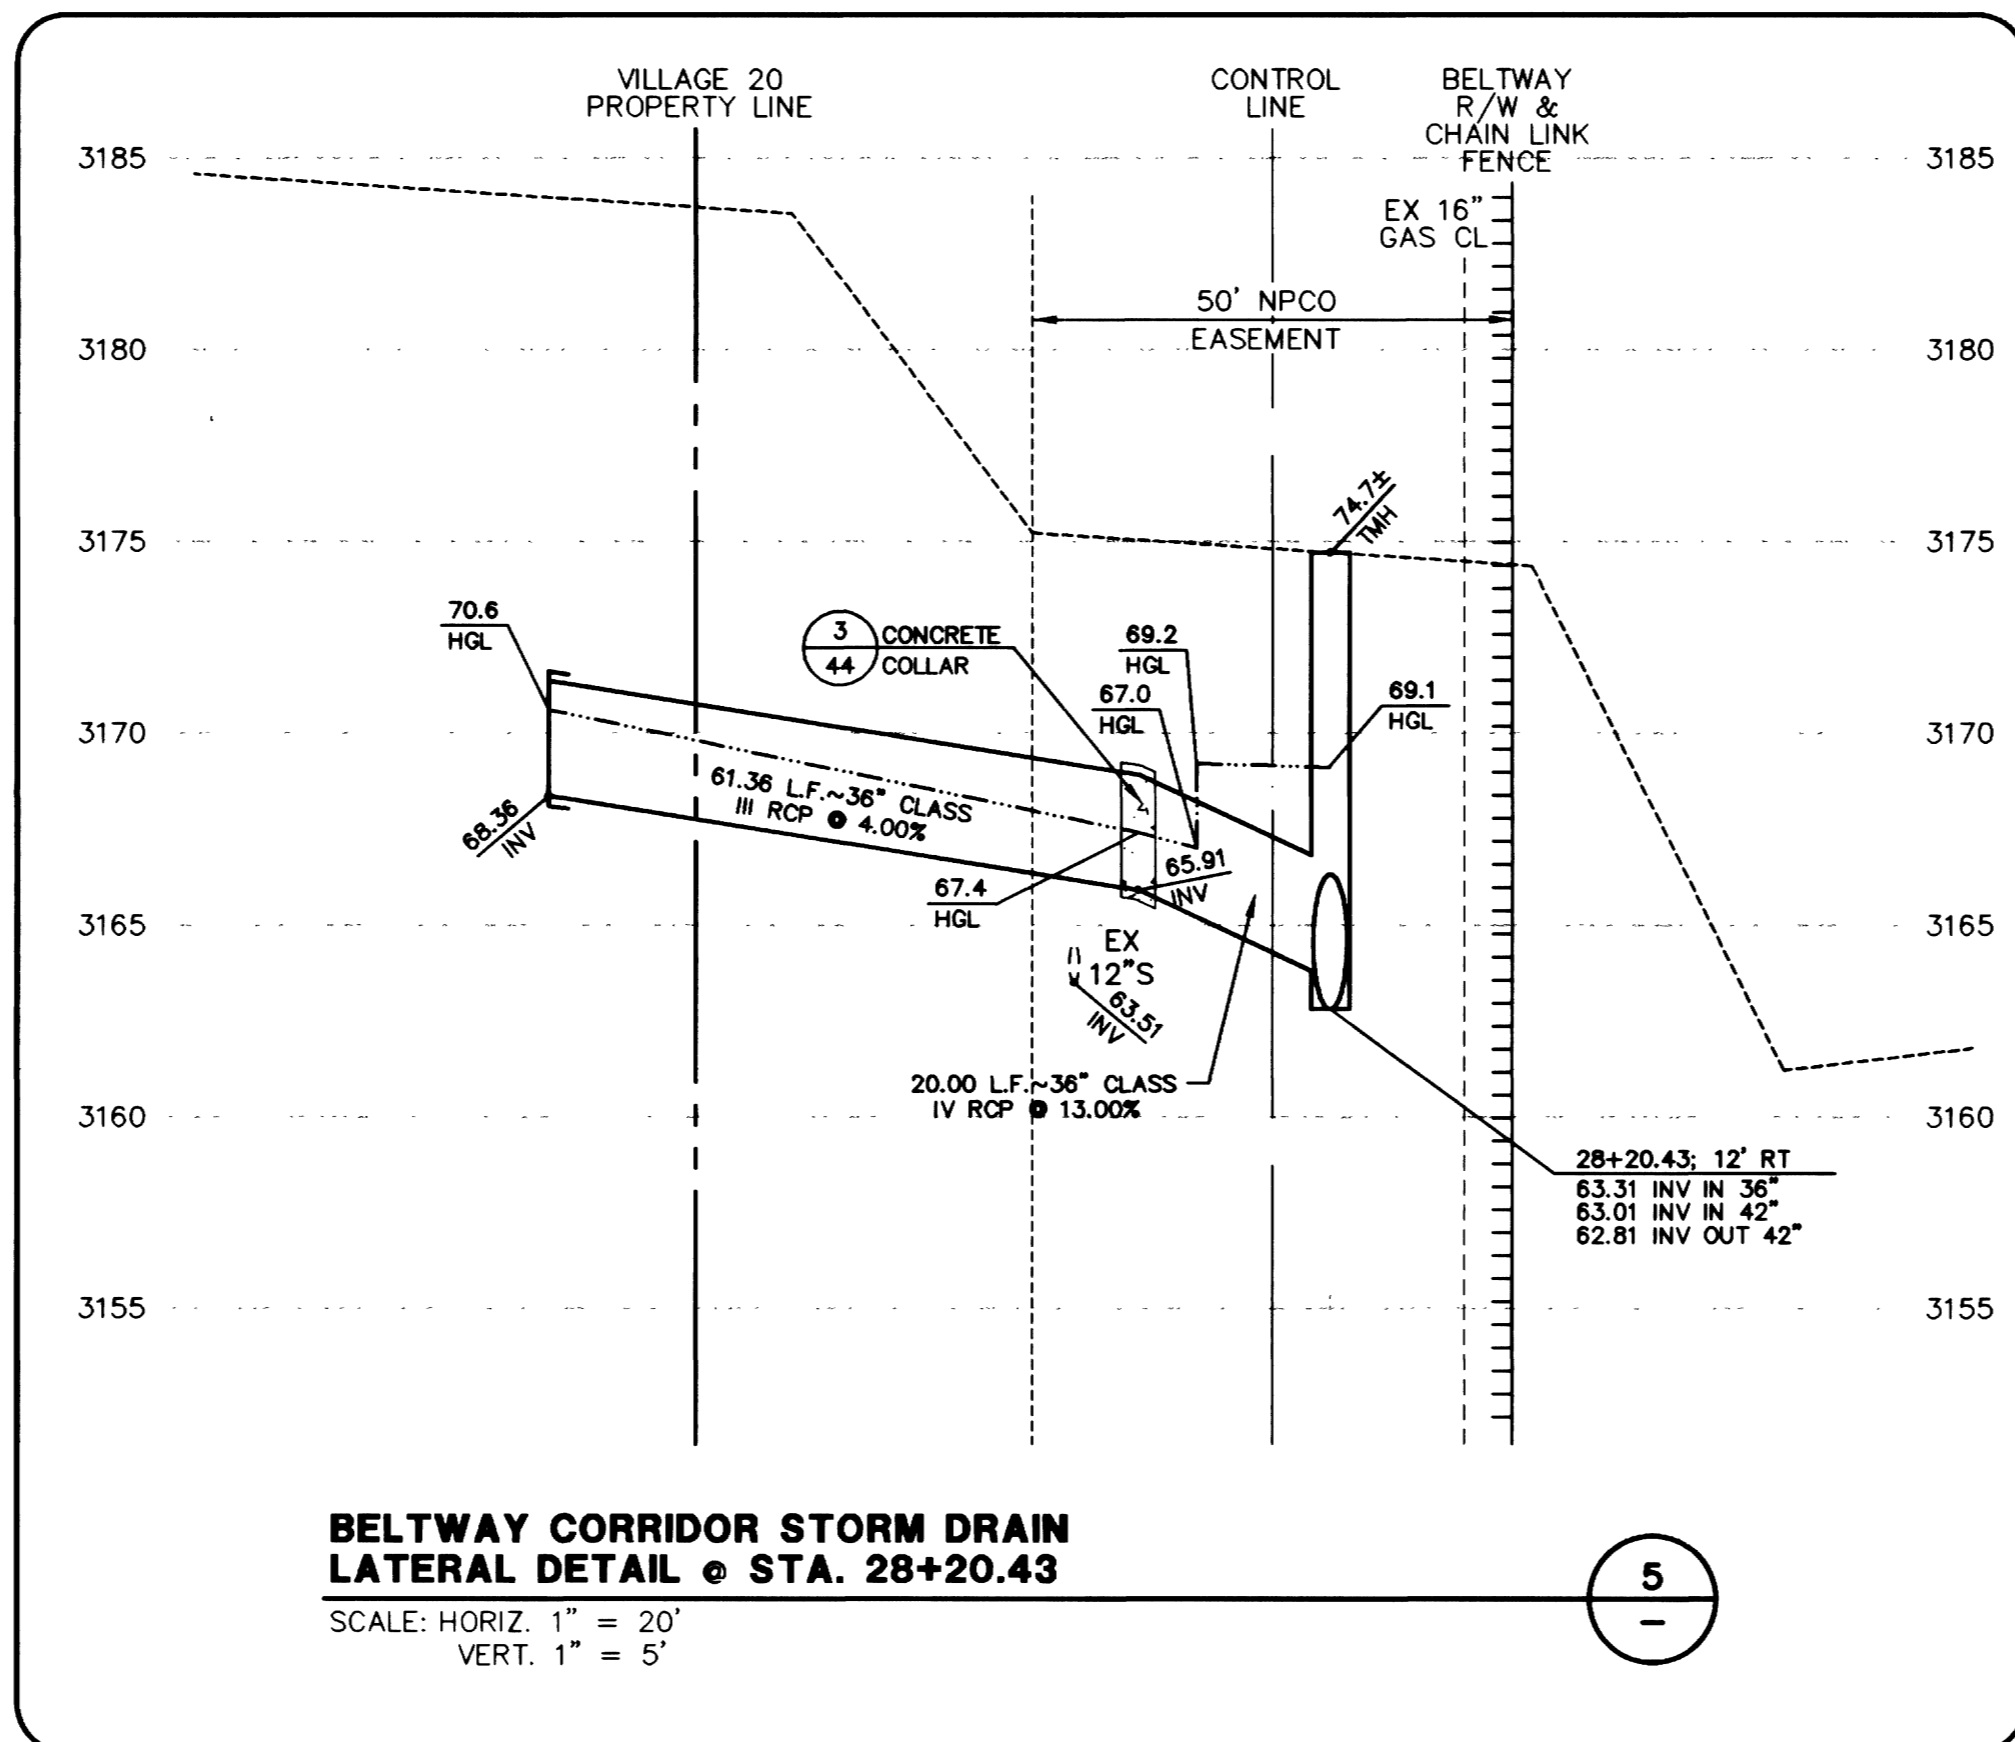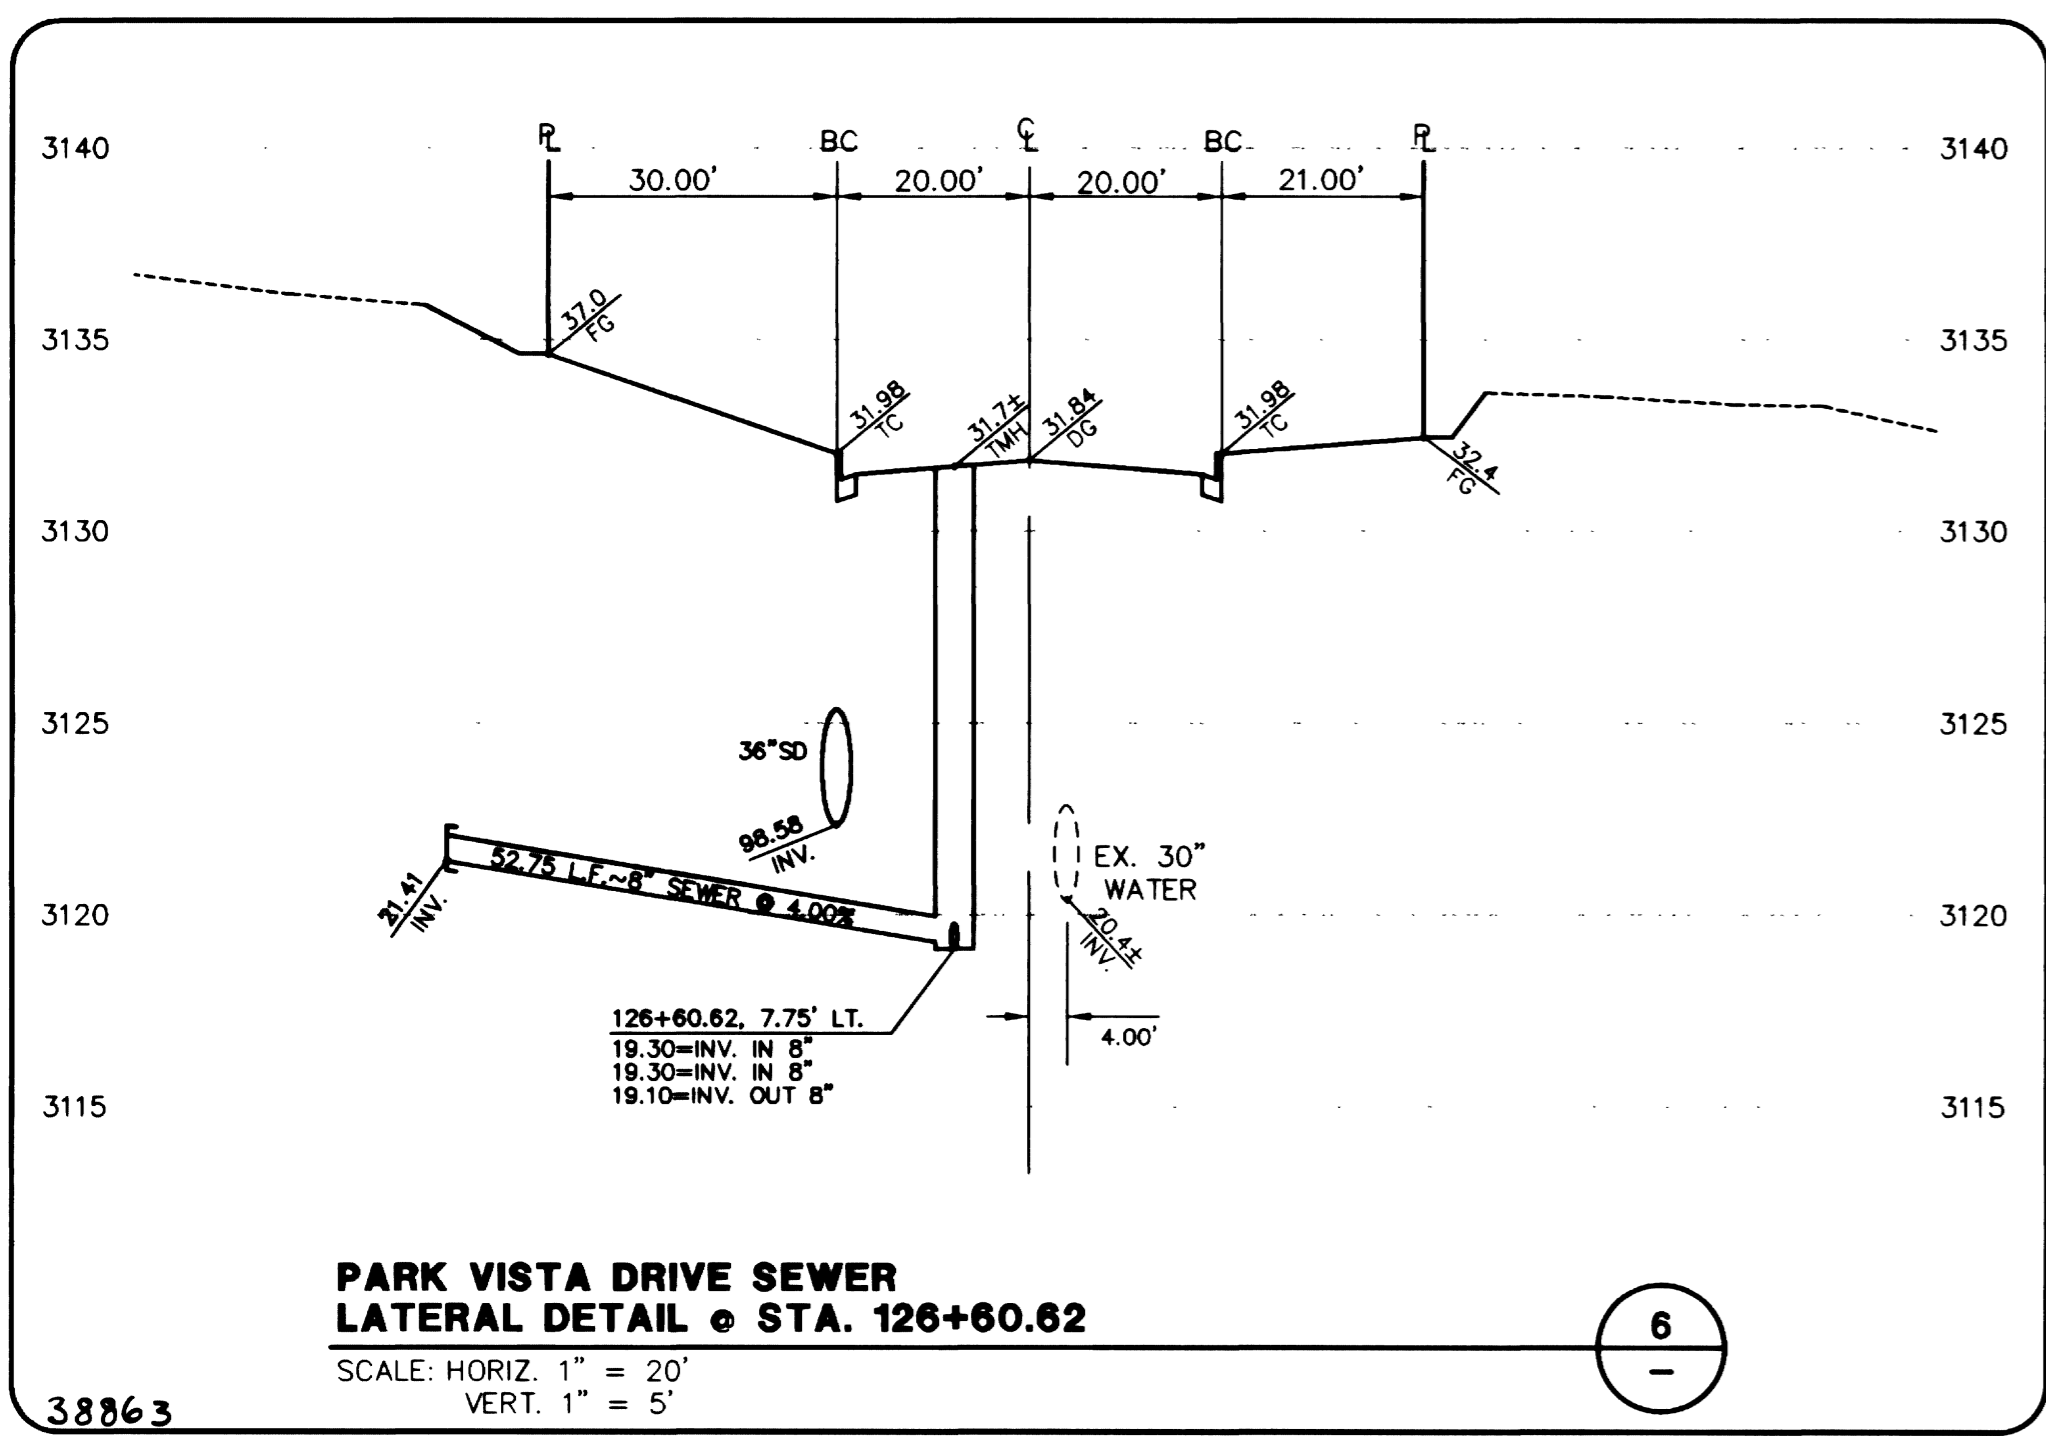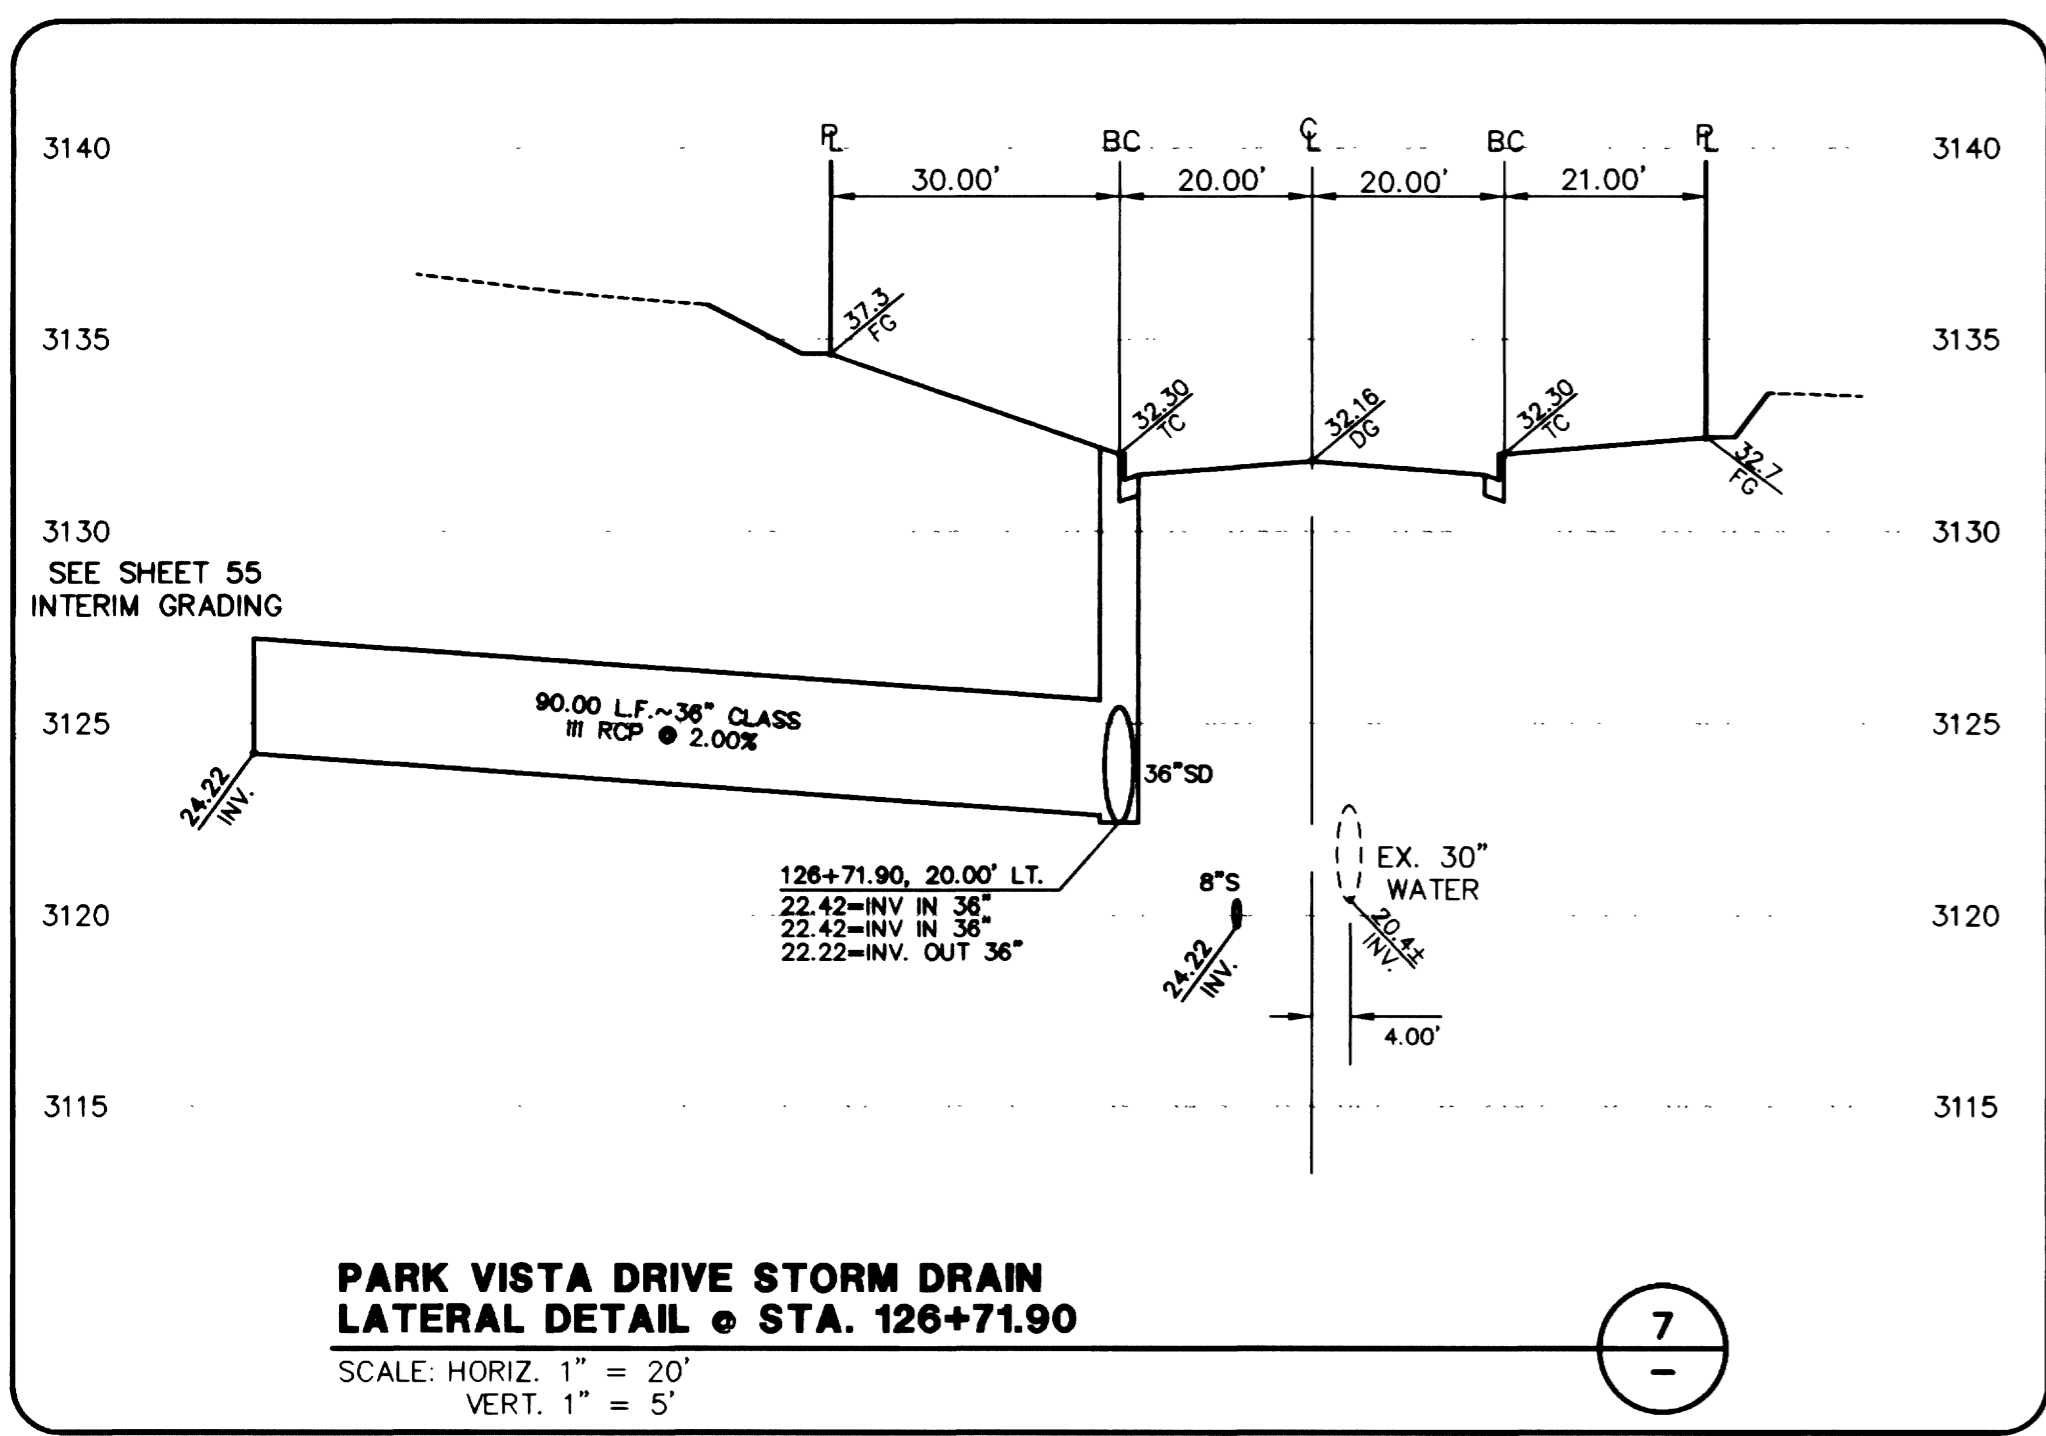

APPROVAL:  
*Nas Hall*  
 LAS VEGAS VALLEY WATER DISTRICT  
 DATE: 1/31/02