


**PARK VISTA DRIVE WATER  
LATERAL DETAIL @ STA. 115+13.00**

SCALE: HORIZ. 1" = 20'  
VERT. 1" = 5'


9

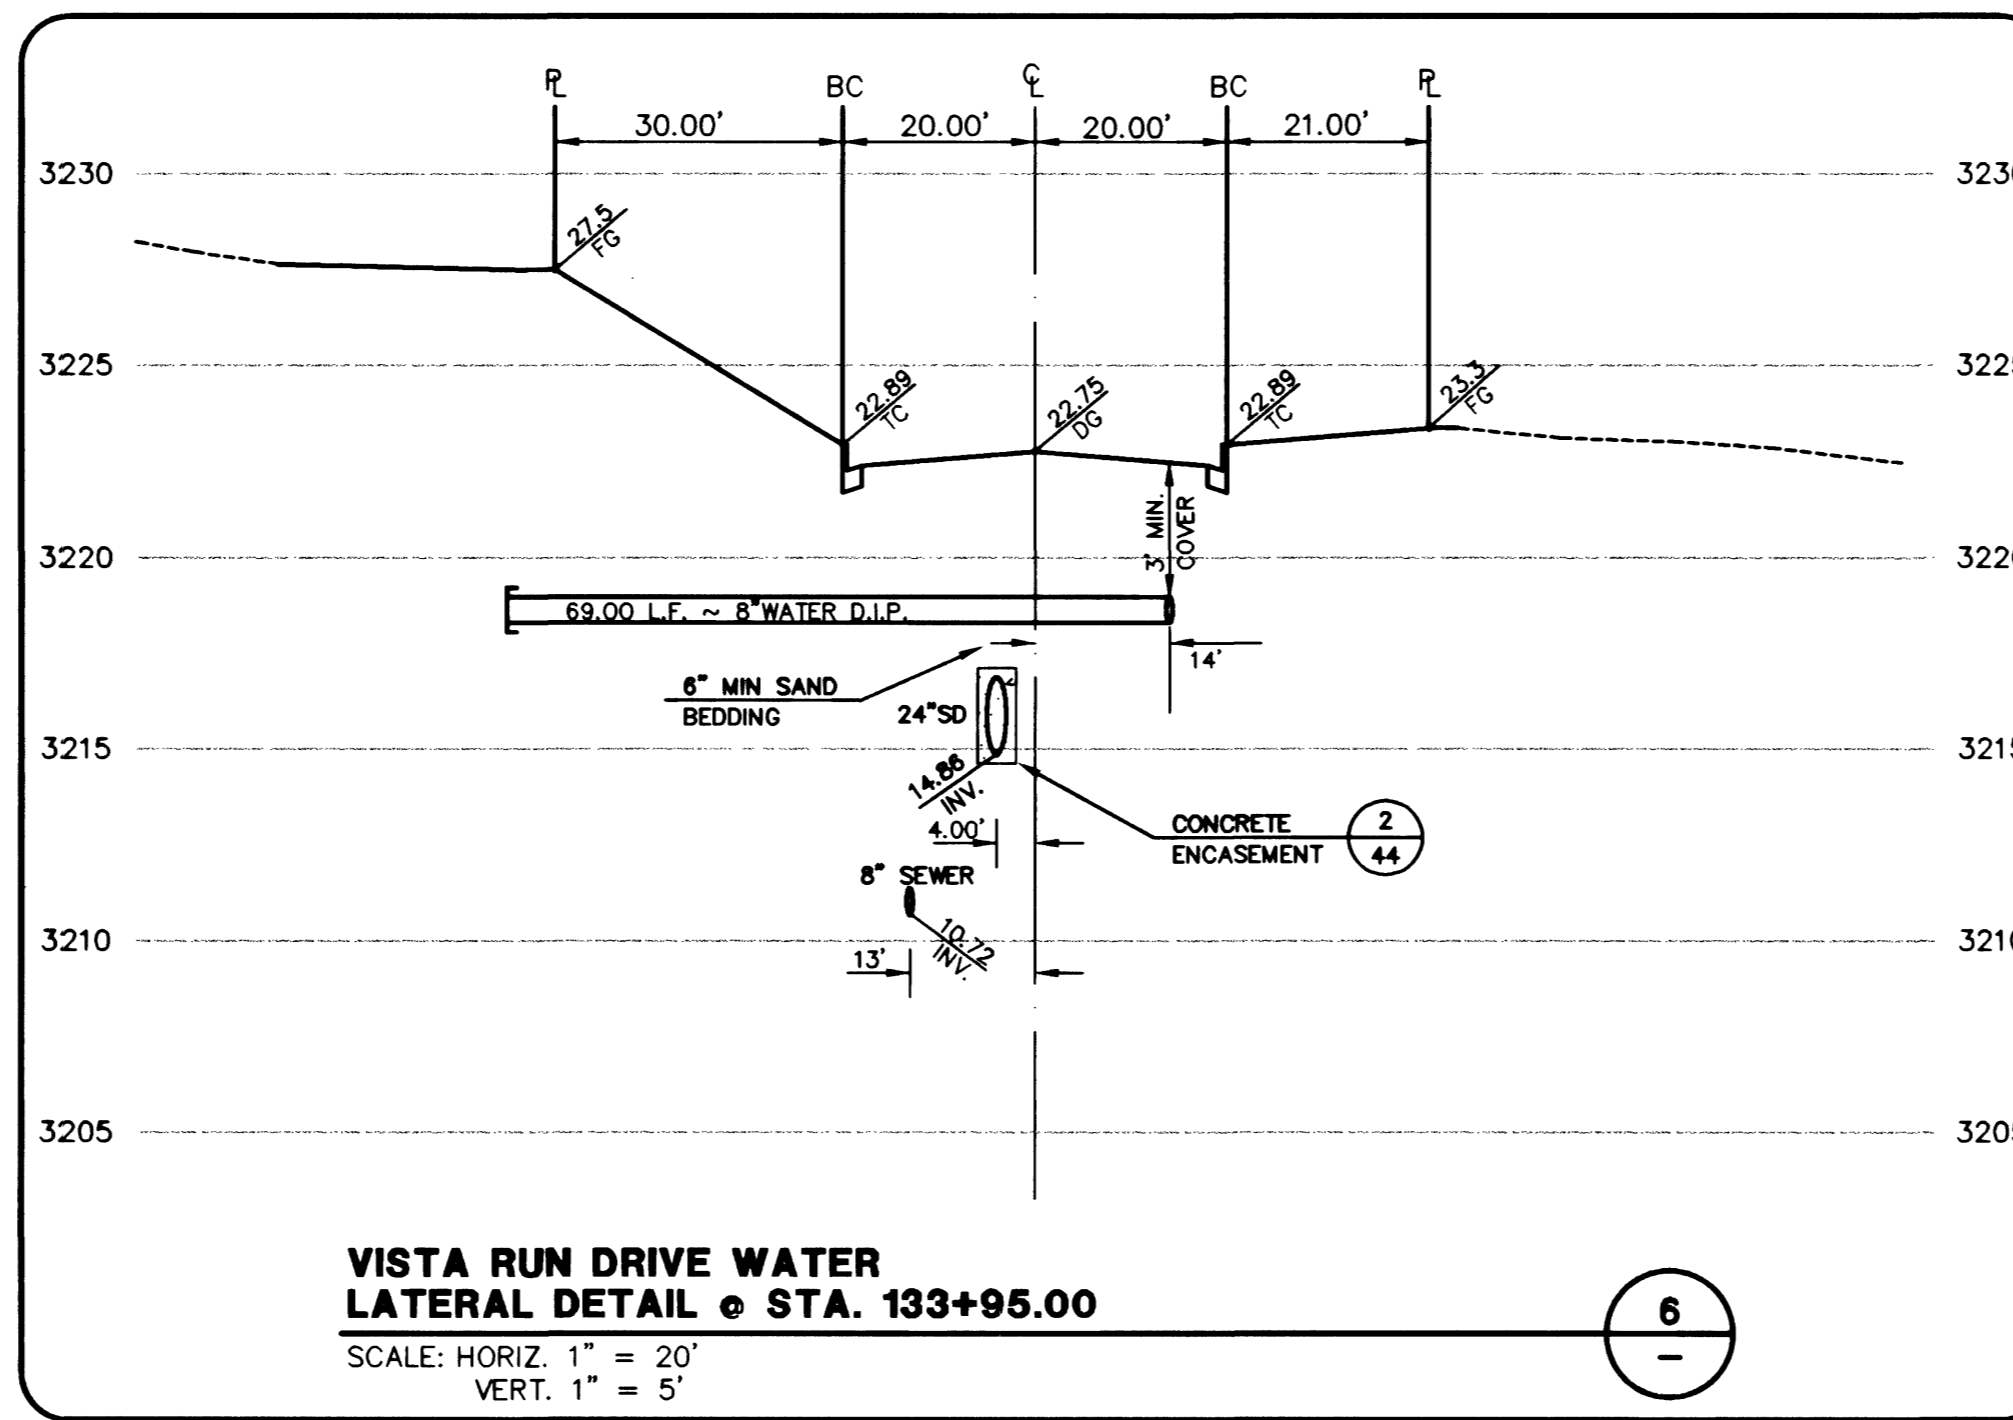

**VISTA RUN DRIVE WATER  
LATERAL DETAIL @ STA. 133+95.00**

SCALE: HORIZ. 1" = 20'  
VERT. 1" = 5'


6

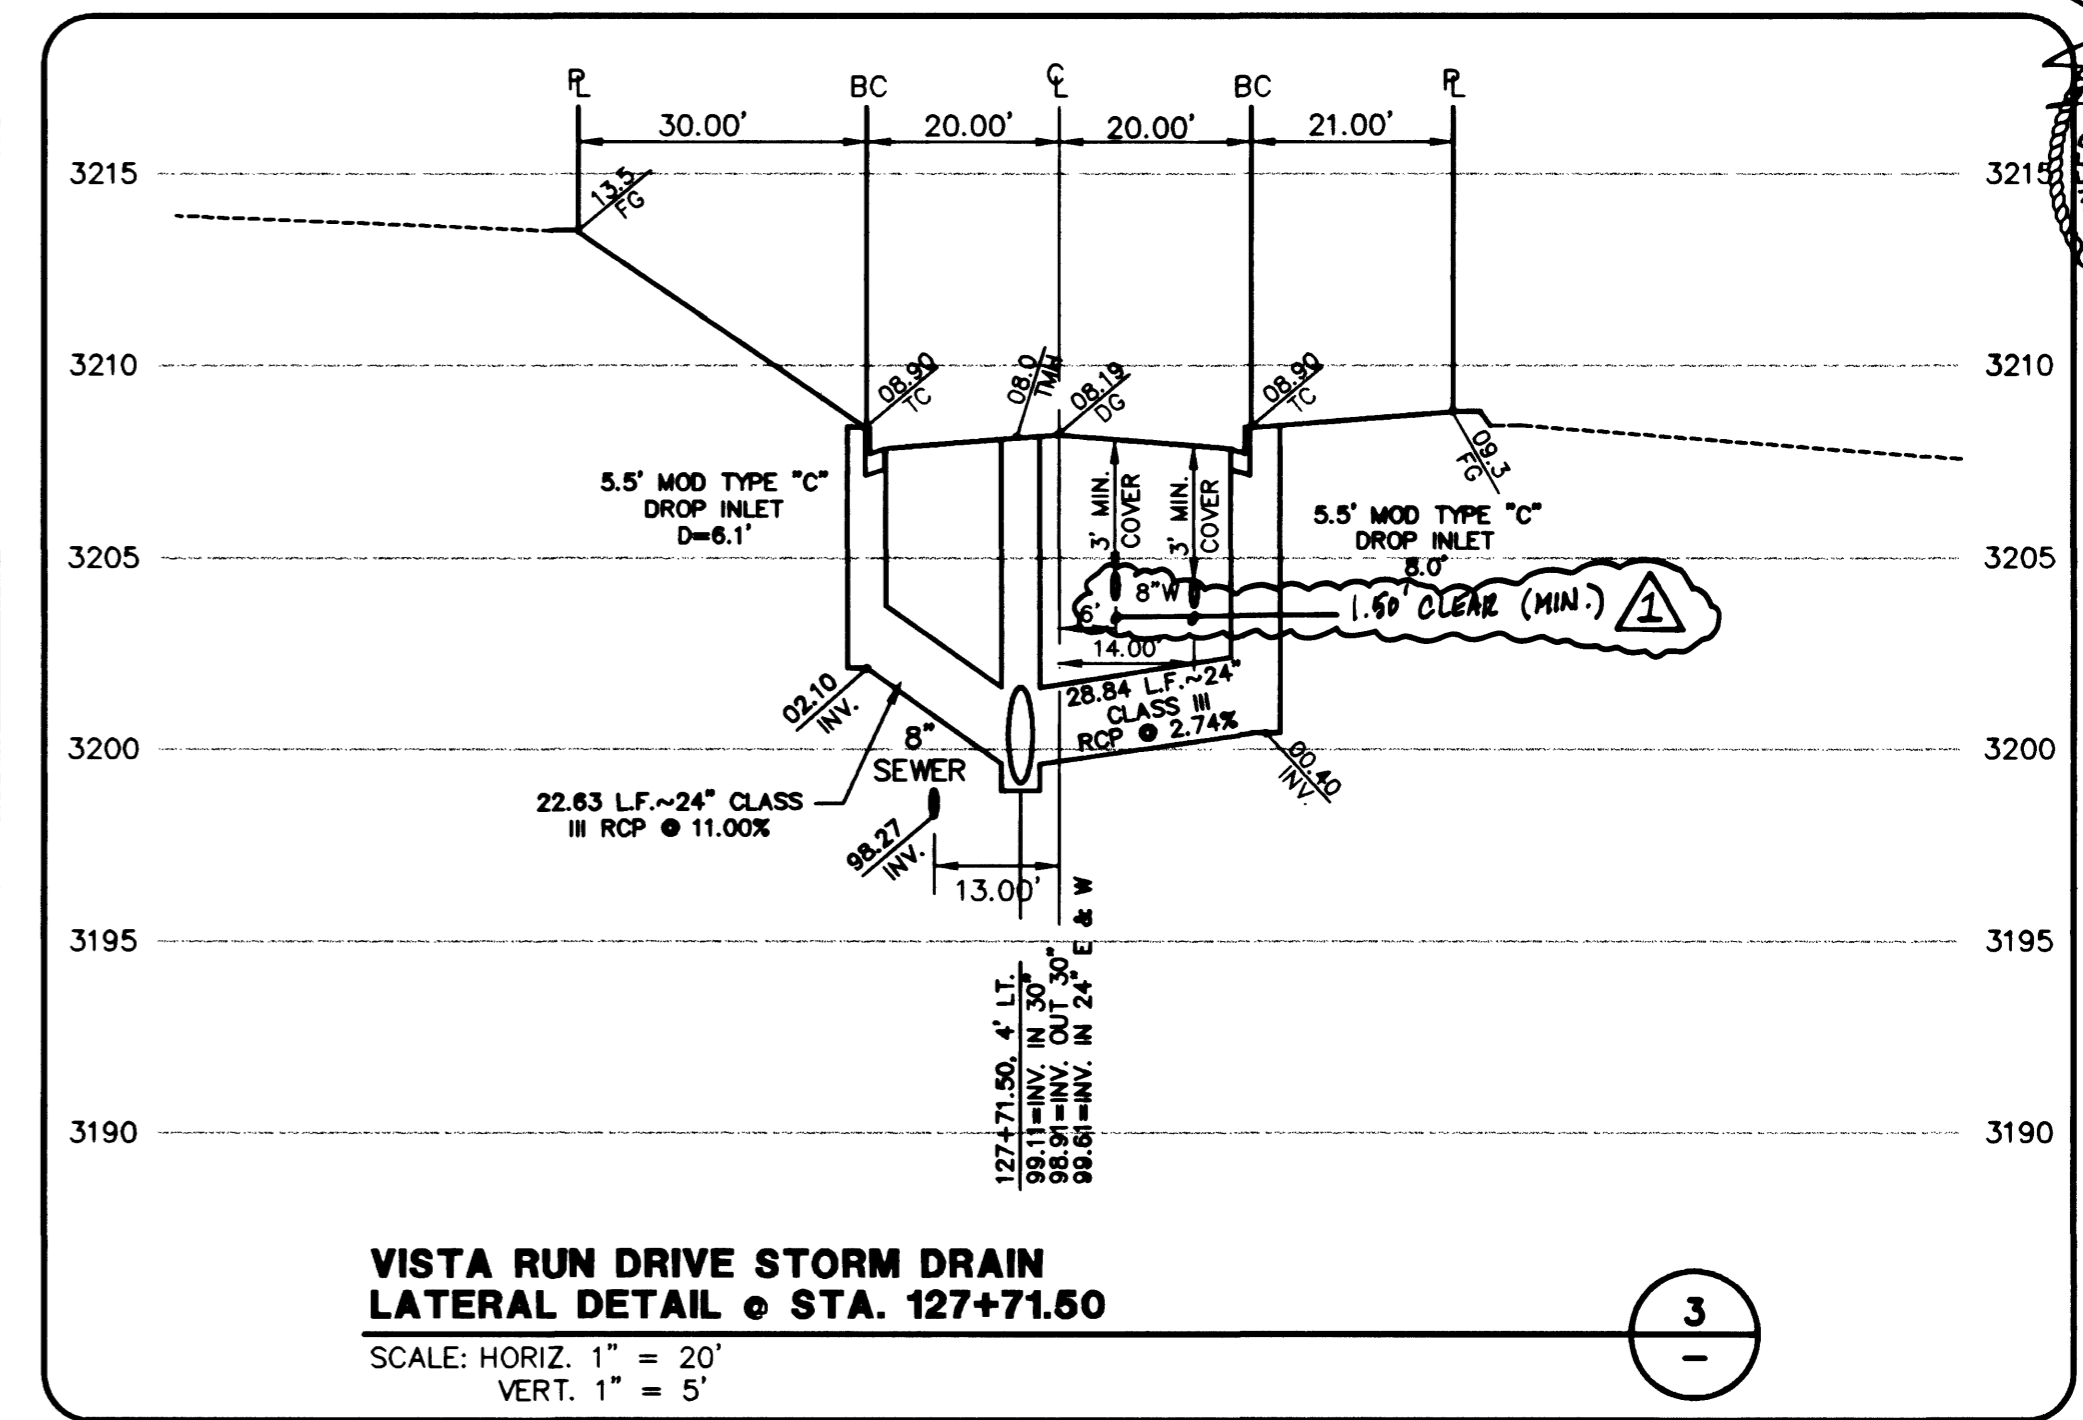

**VISTA RUN DRIVE STORM DRAIN  
LATERAL DETAIL @ STA. 127+71.50**

SCALE: HORIZ. 1" = 20'  
VERT. 1" = 5'


3

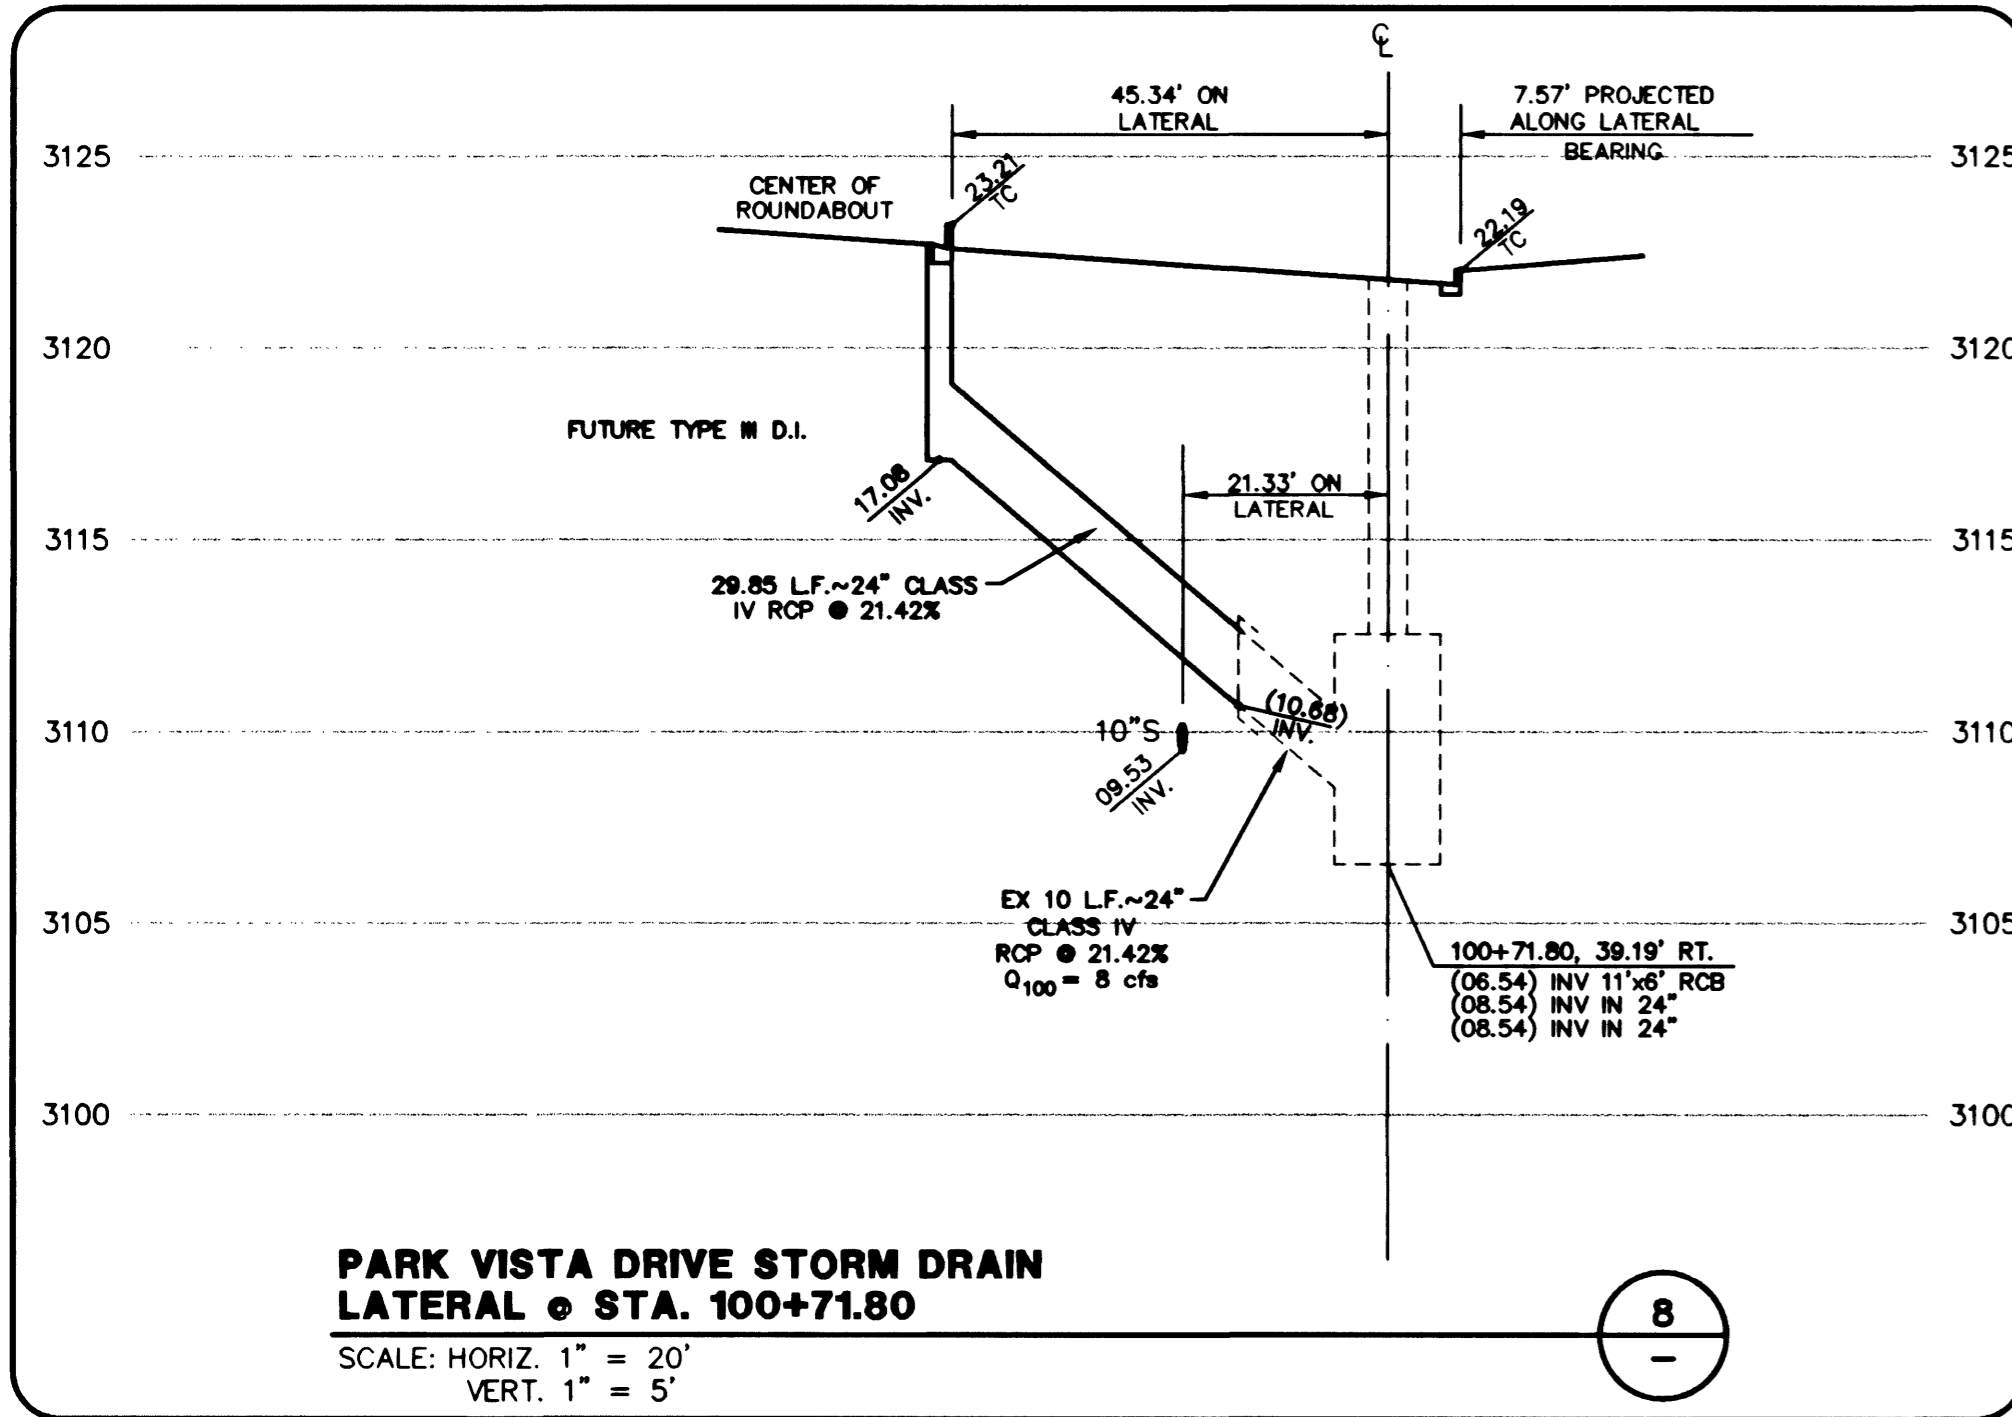

**PARK VISTA DRIVE STORM DRAIN  
LATERAL @ STA. 100+71.80**

SCALE: HORIZ. 1" = 20'  
VERT. 1" = 5'


8

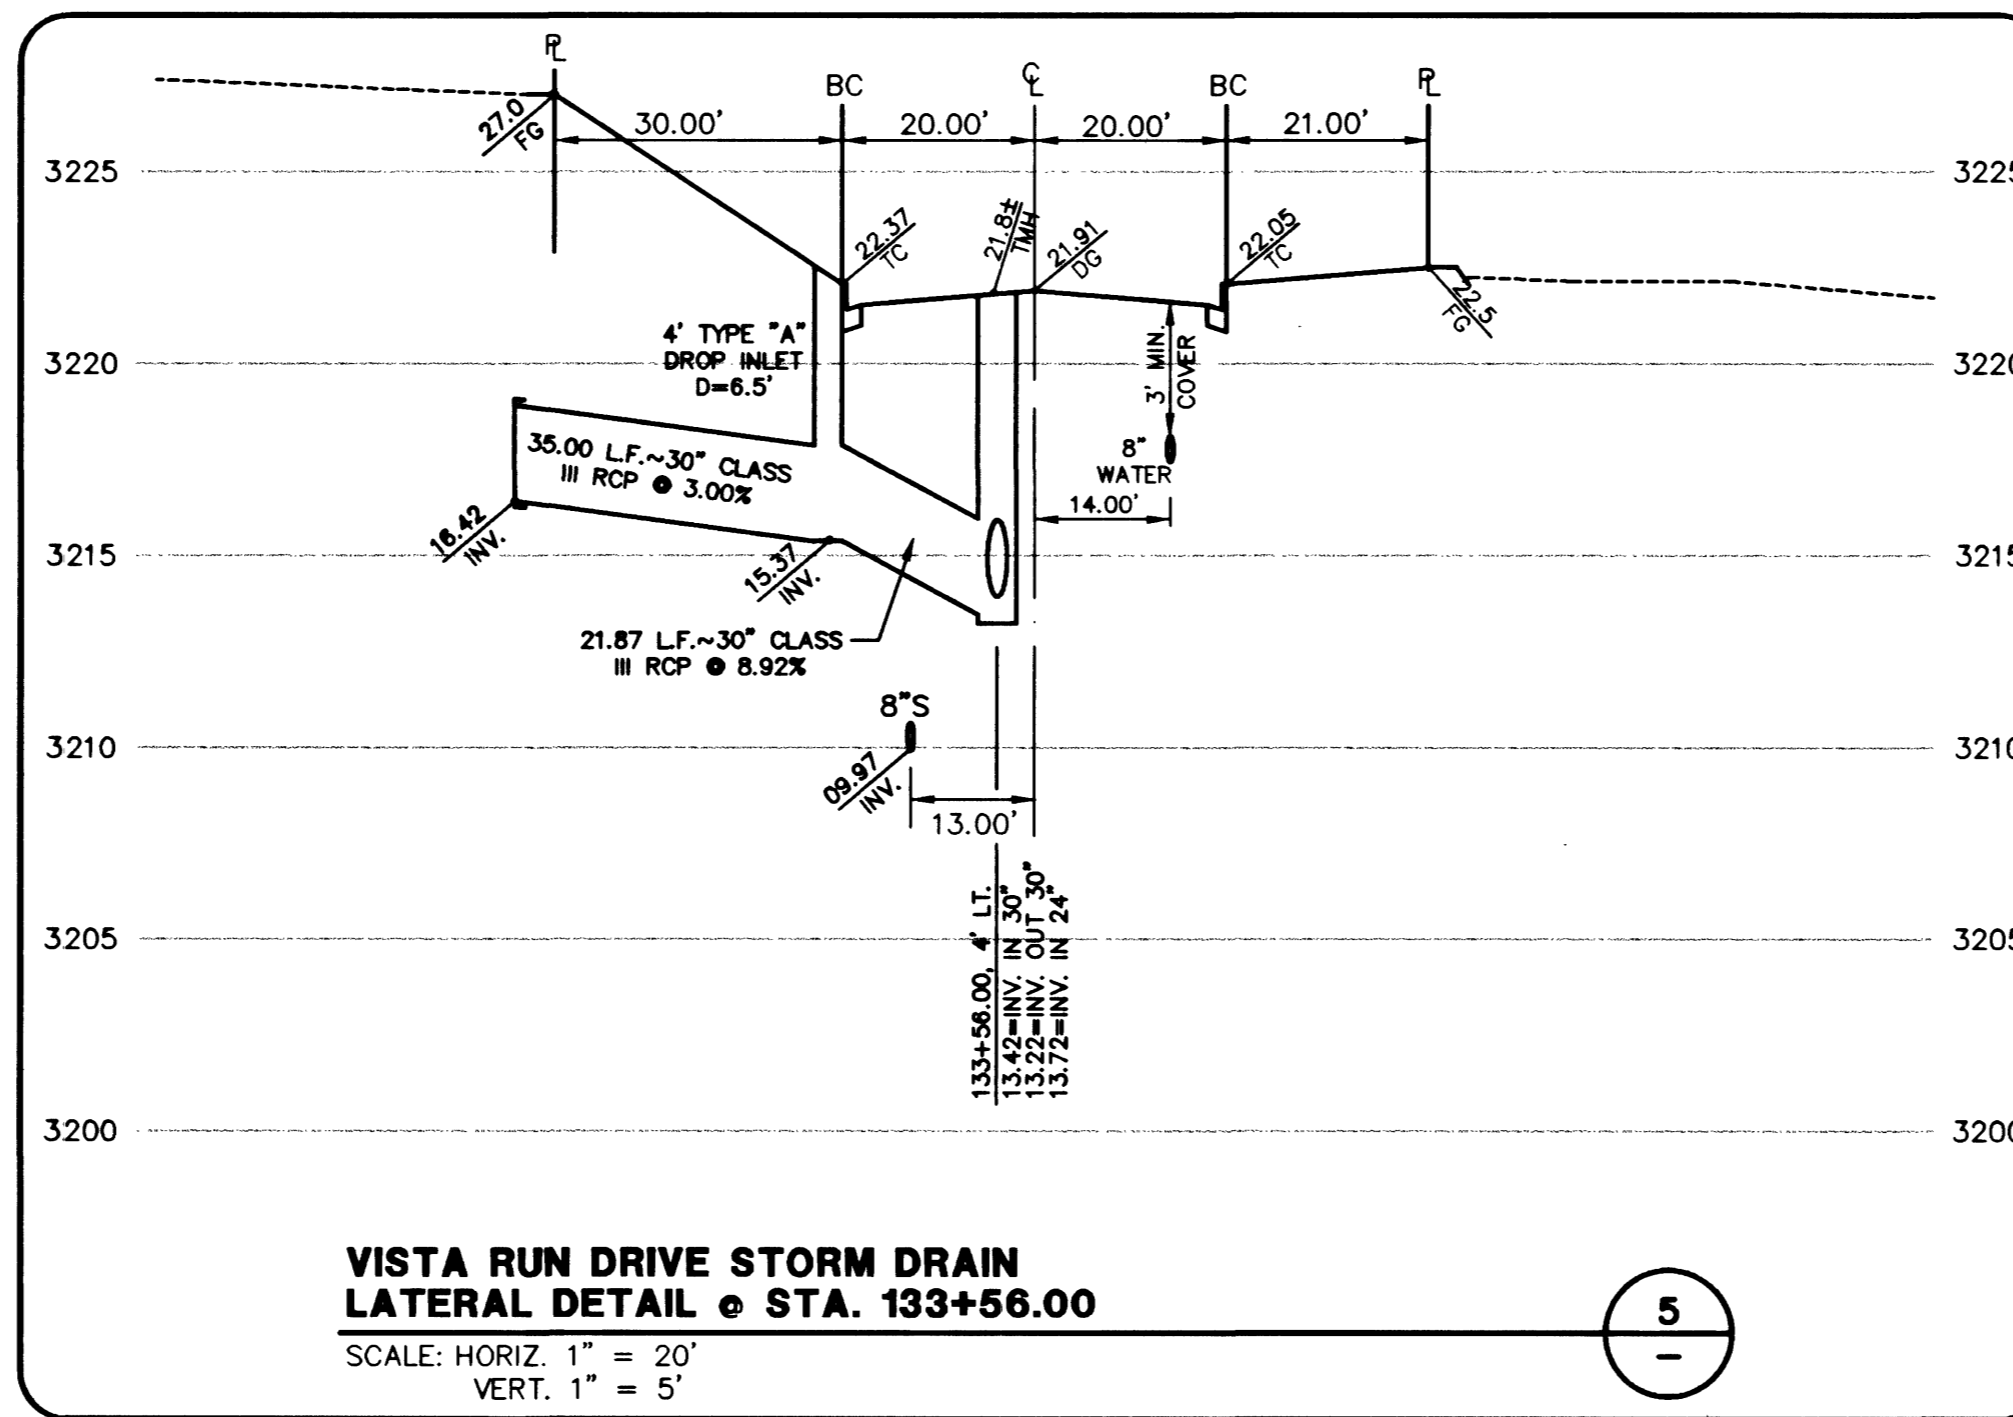

**VISTA RUN DRIVE STORM DRAIN  
LATERAL DETAIL @ STA. 133+56.00**

SCALE: HORIZ. 1" = 20'  
VERT. 1" = 5'


5

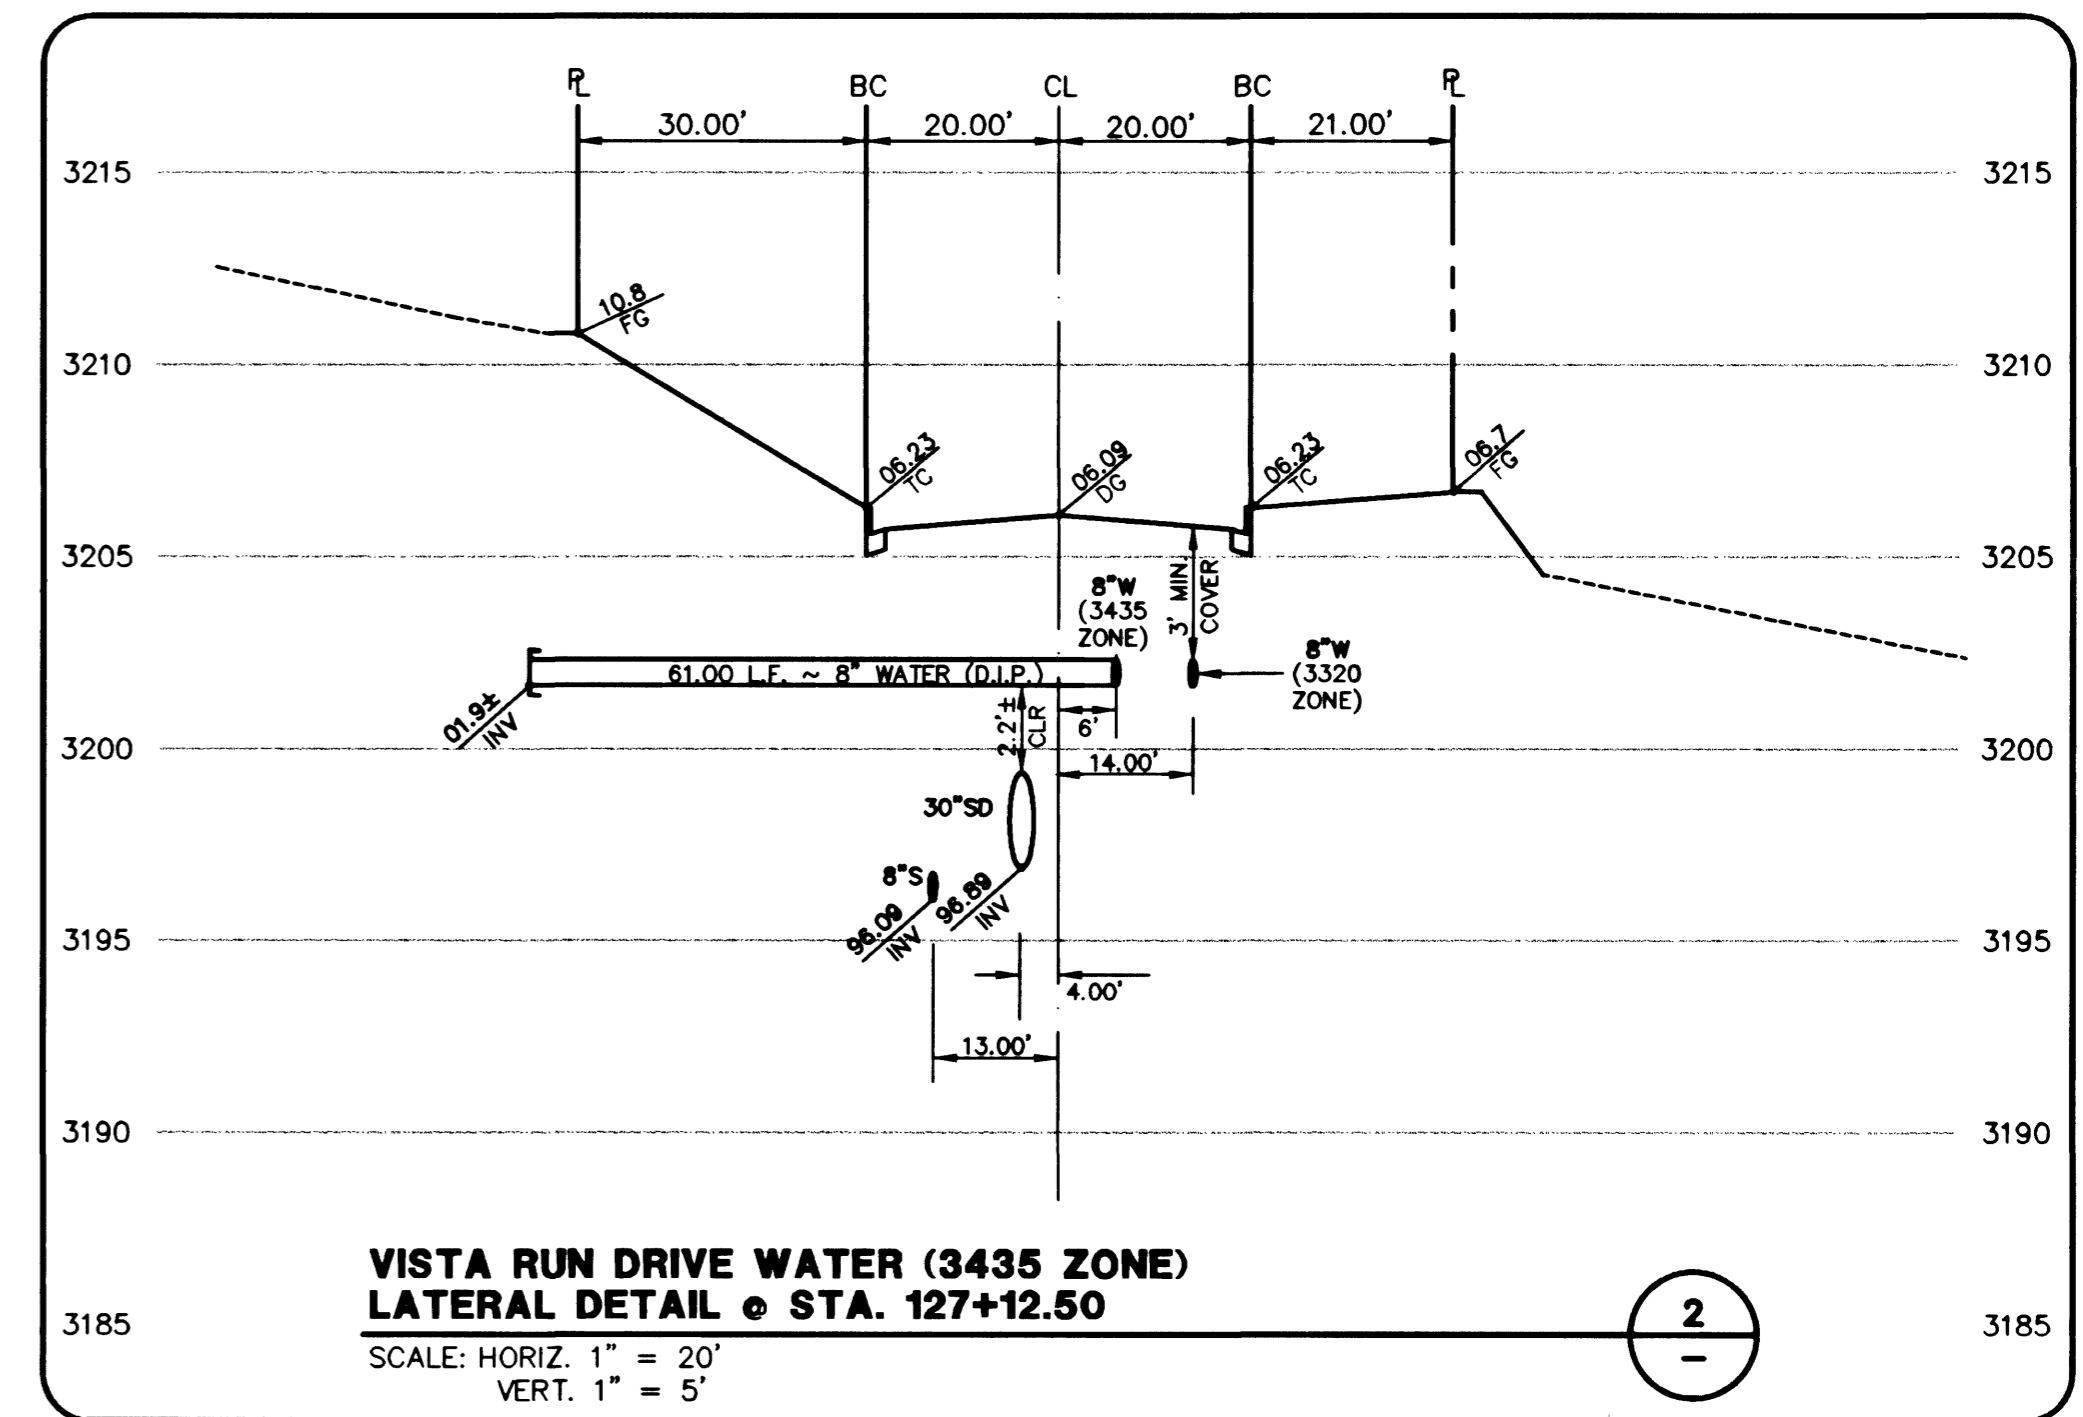

**VISTA RUN DRIVE WATER (3435 ZONE)  
LATERAL DETAIL @ STA. 127+12.50**

SCALE: HORIZ. 1" = 20'  
VERT. 1" = 5'


2

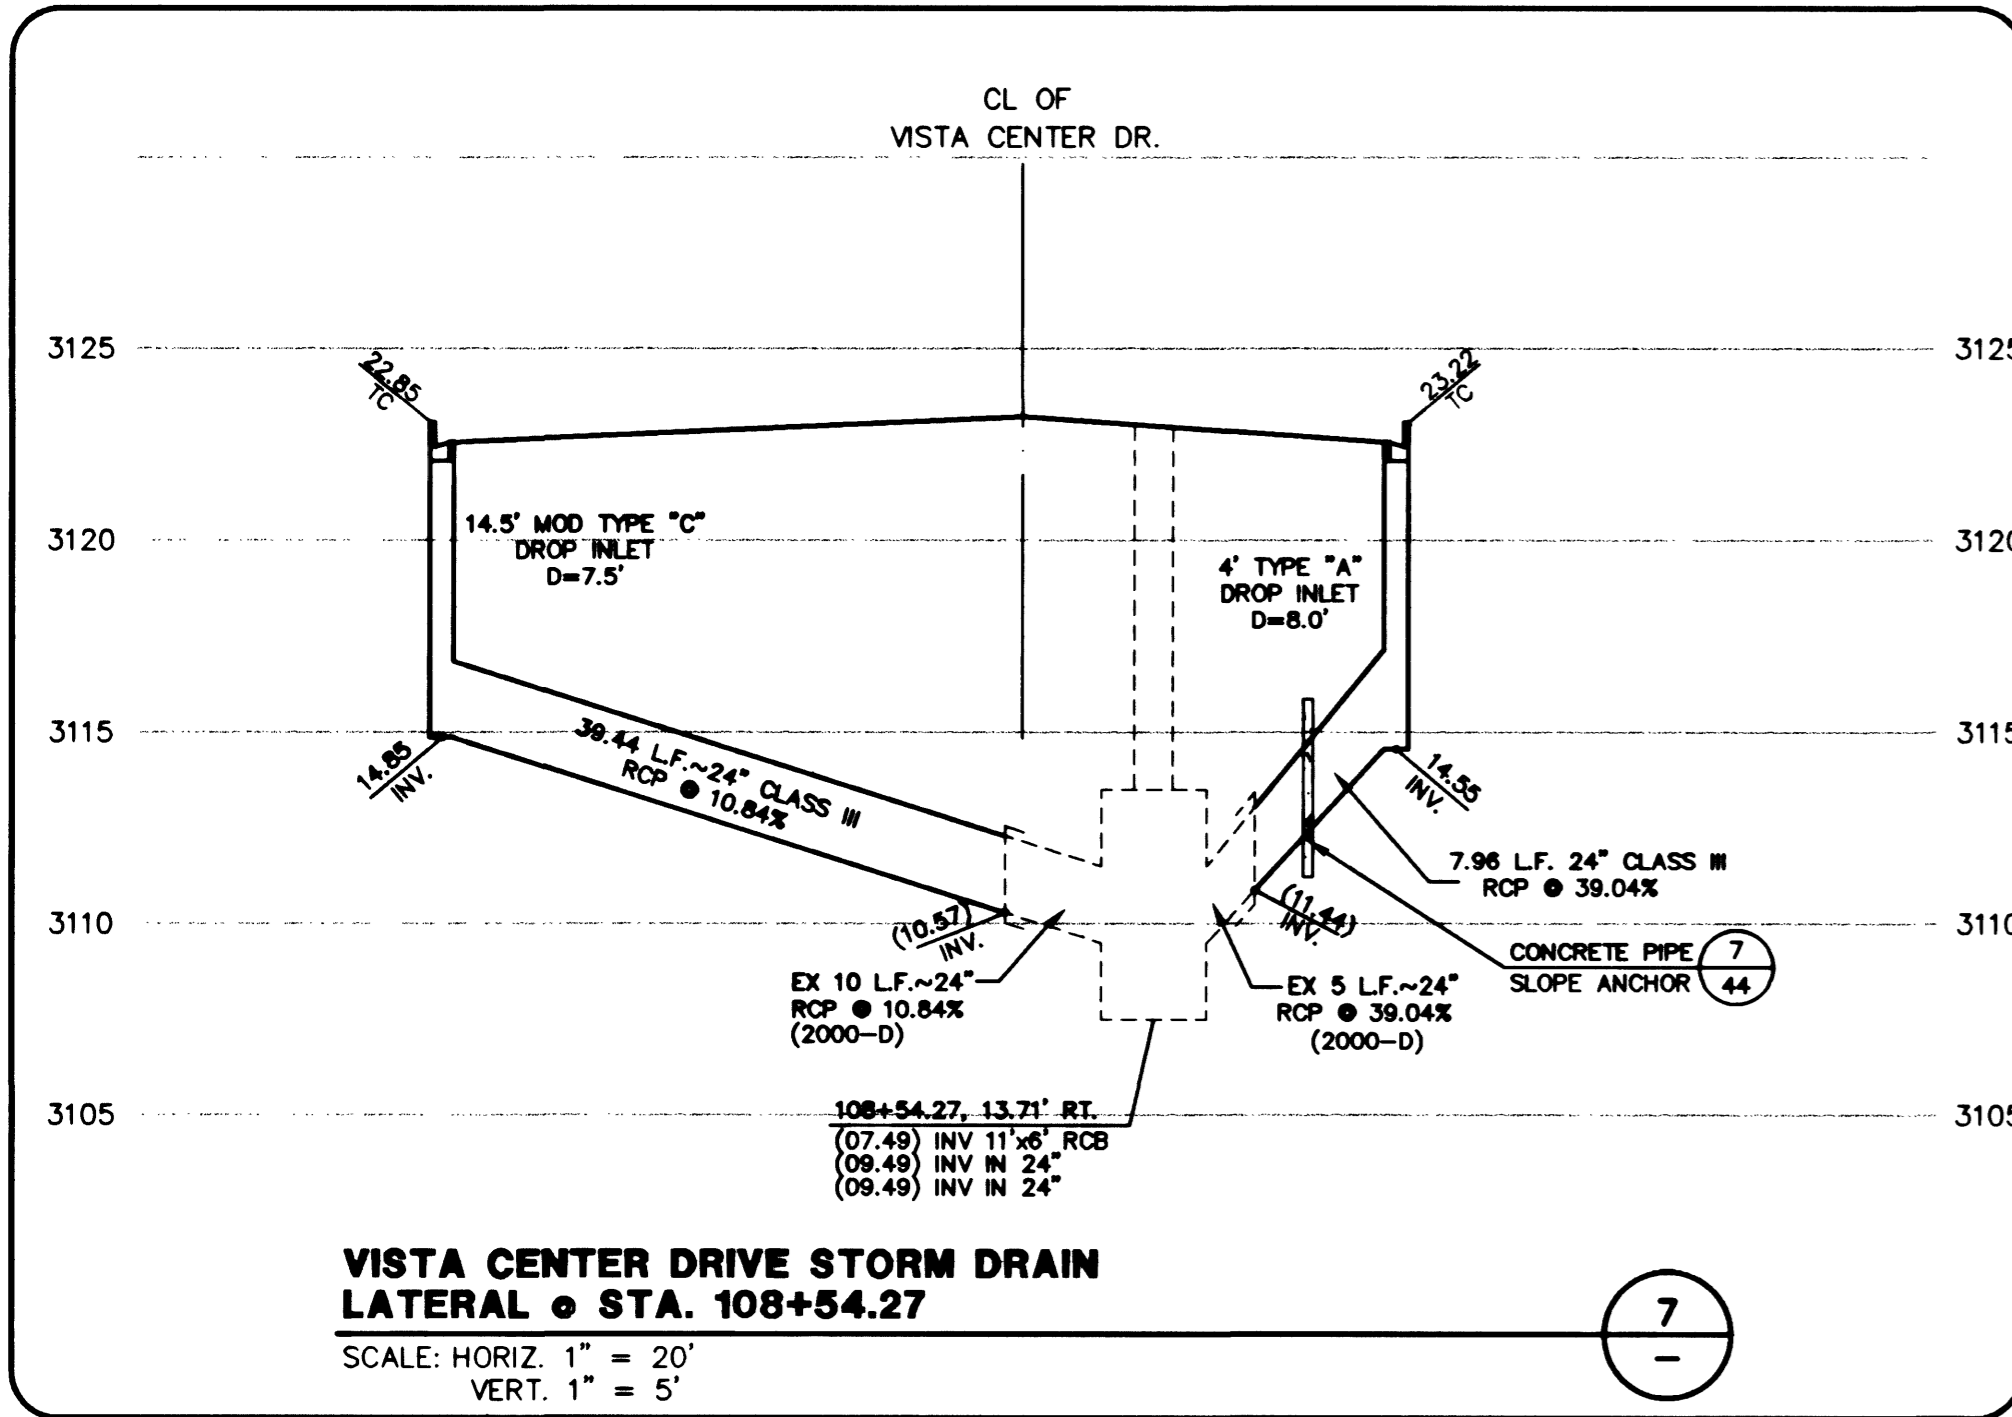

**VISTA CENTER DRIVE STORM DRAIN  
LATERAL @ STA. 108+54.27**

SCALE: HORIZ. 1" = 20'  
VERT. 1" = 5'


7

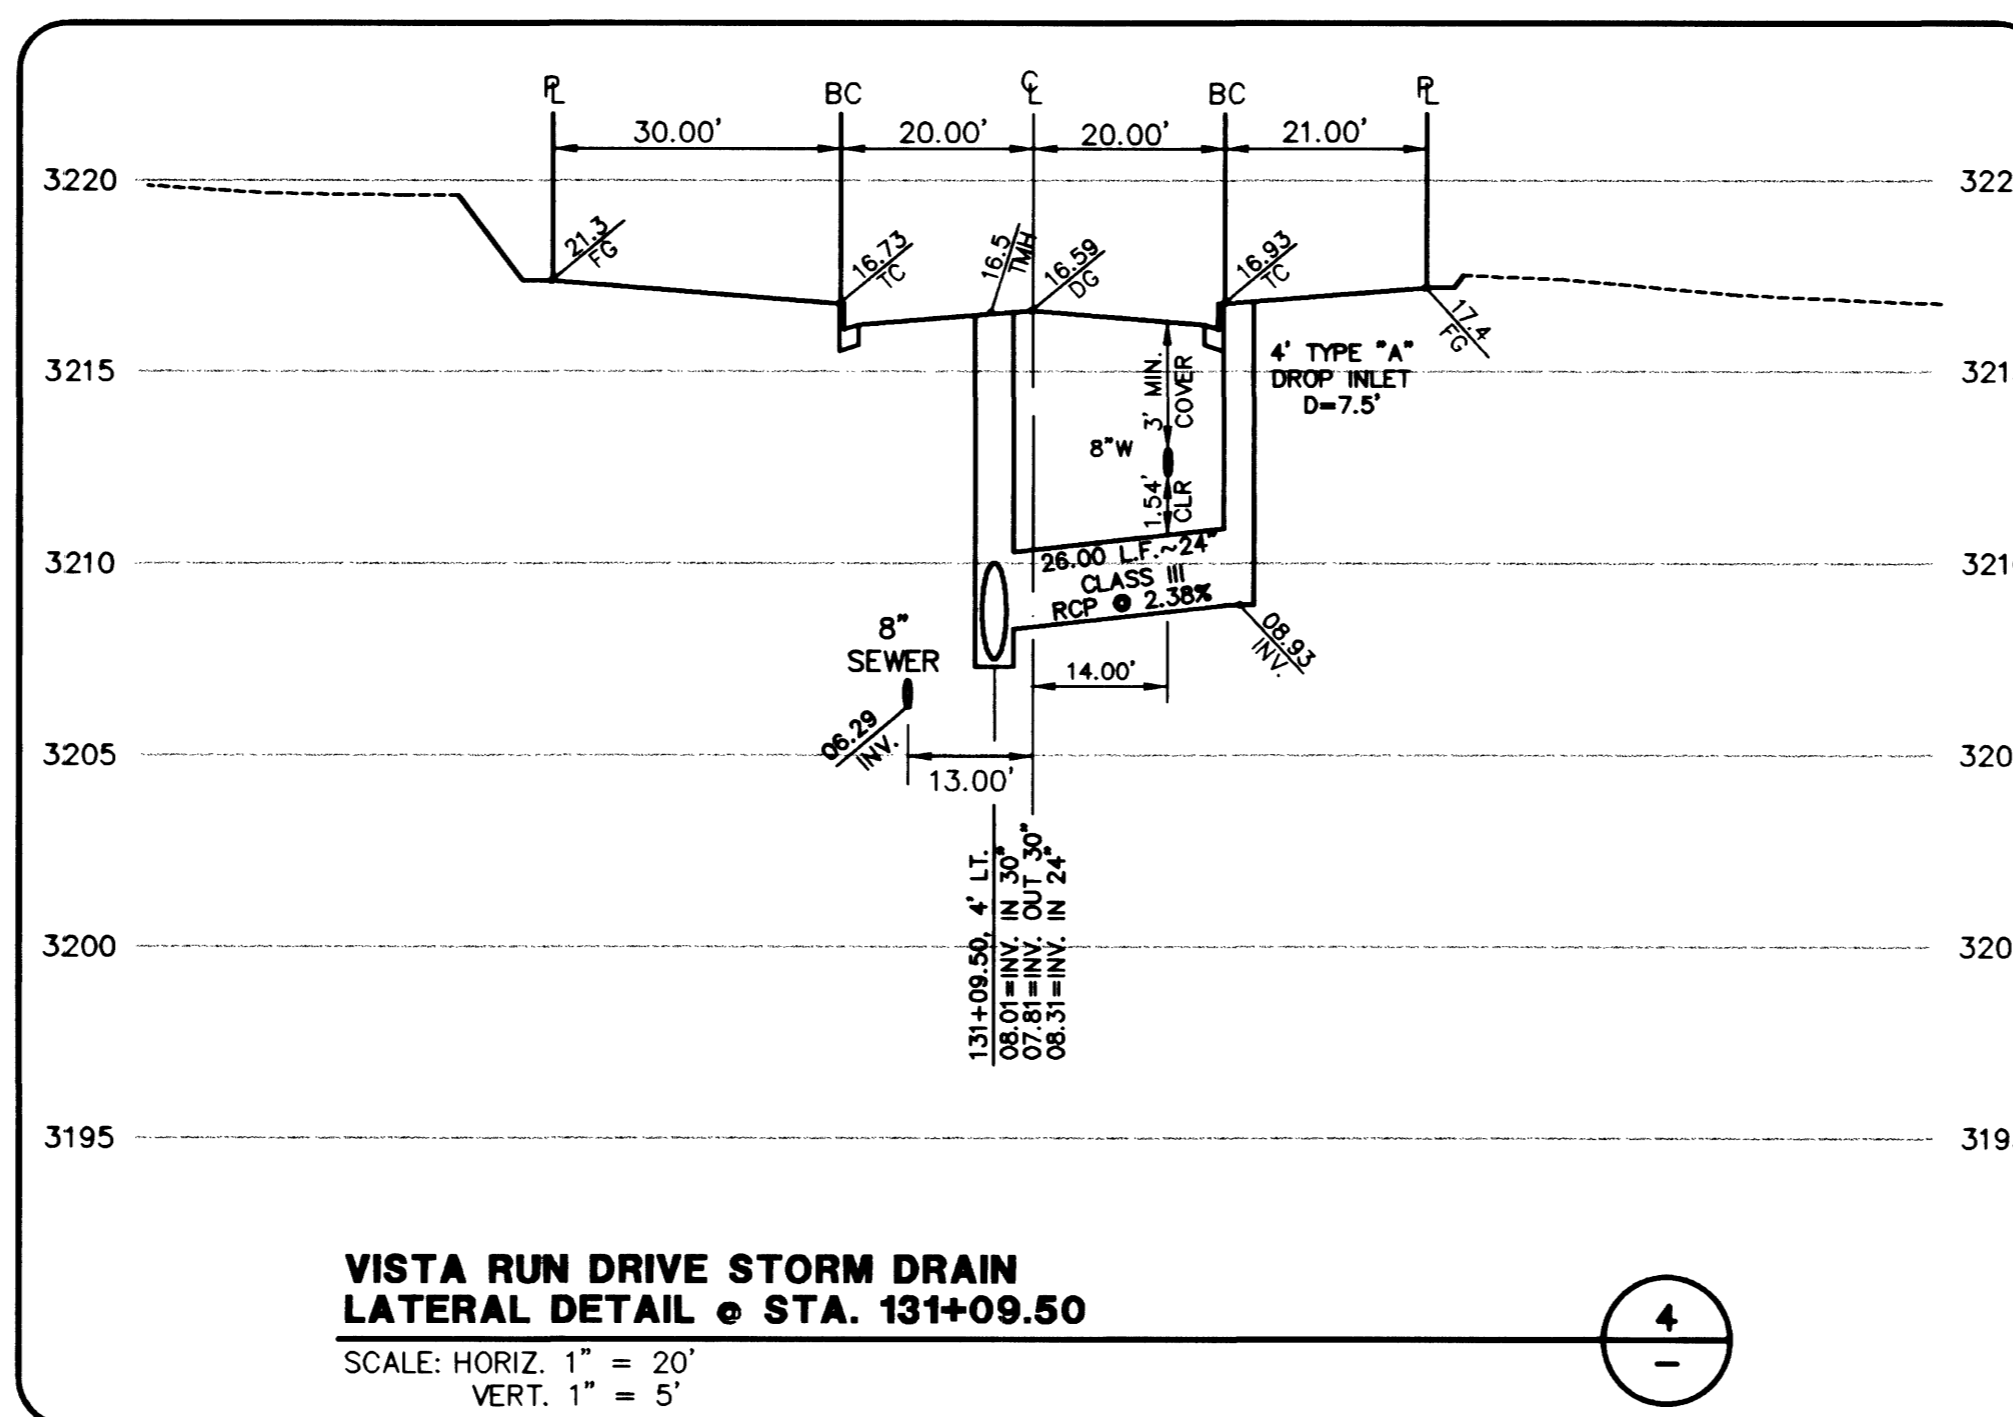

**VISTA RUN DRIVE STORM DRAIN  
LATERAL DETAIL @ STA. 131+09.50**

SCALE: HORIZ. 1" = 20'  
VERT. 1" = 5'

4

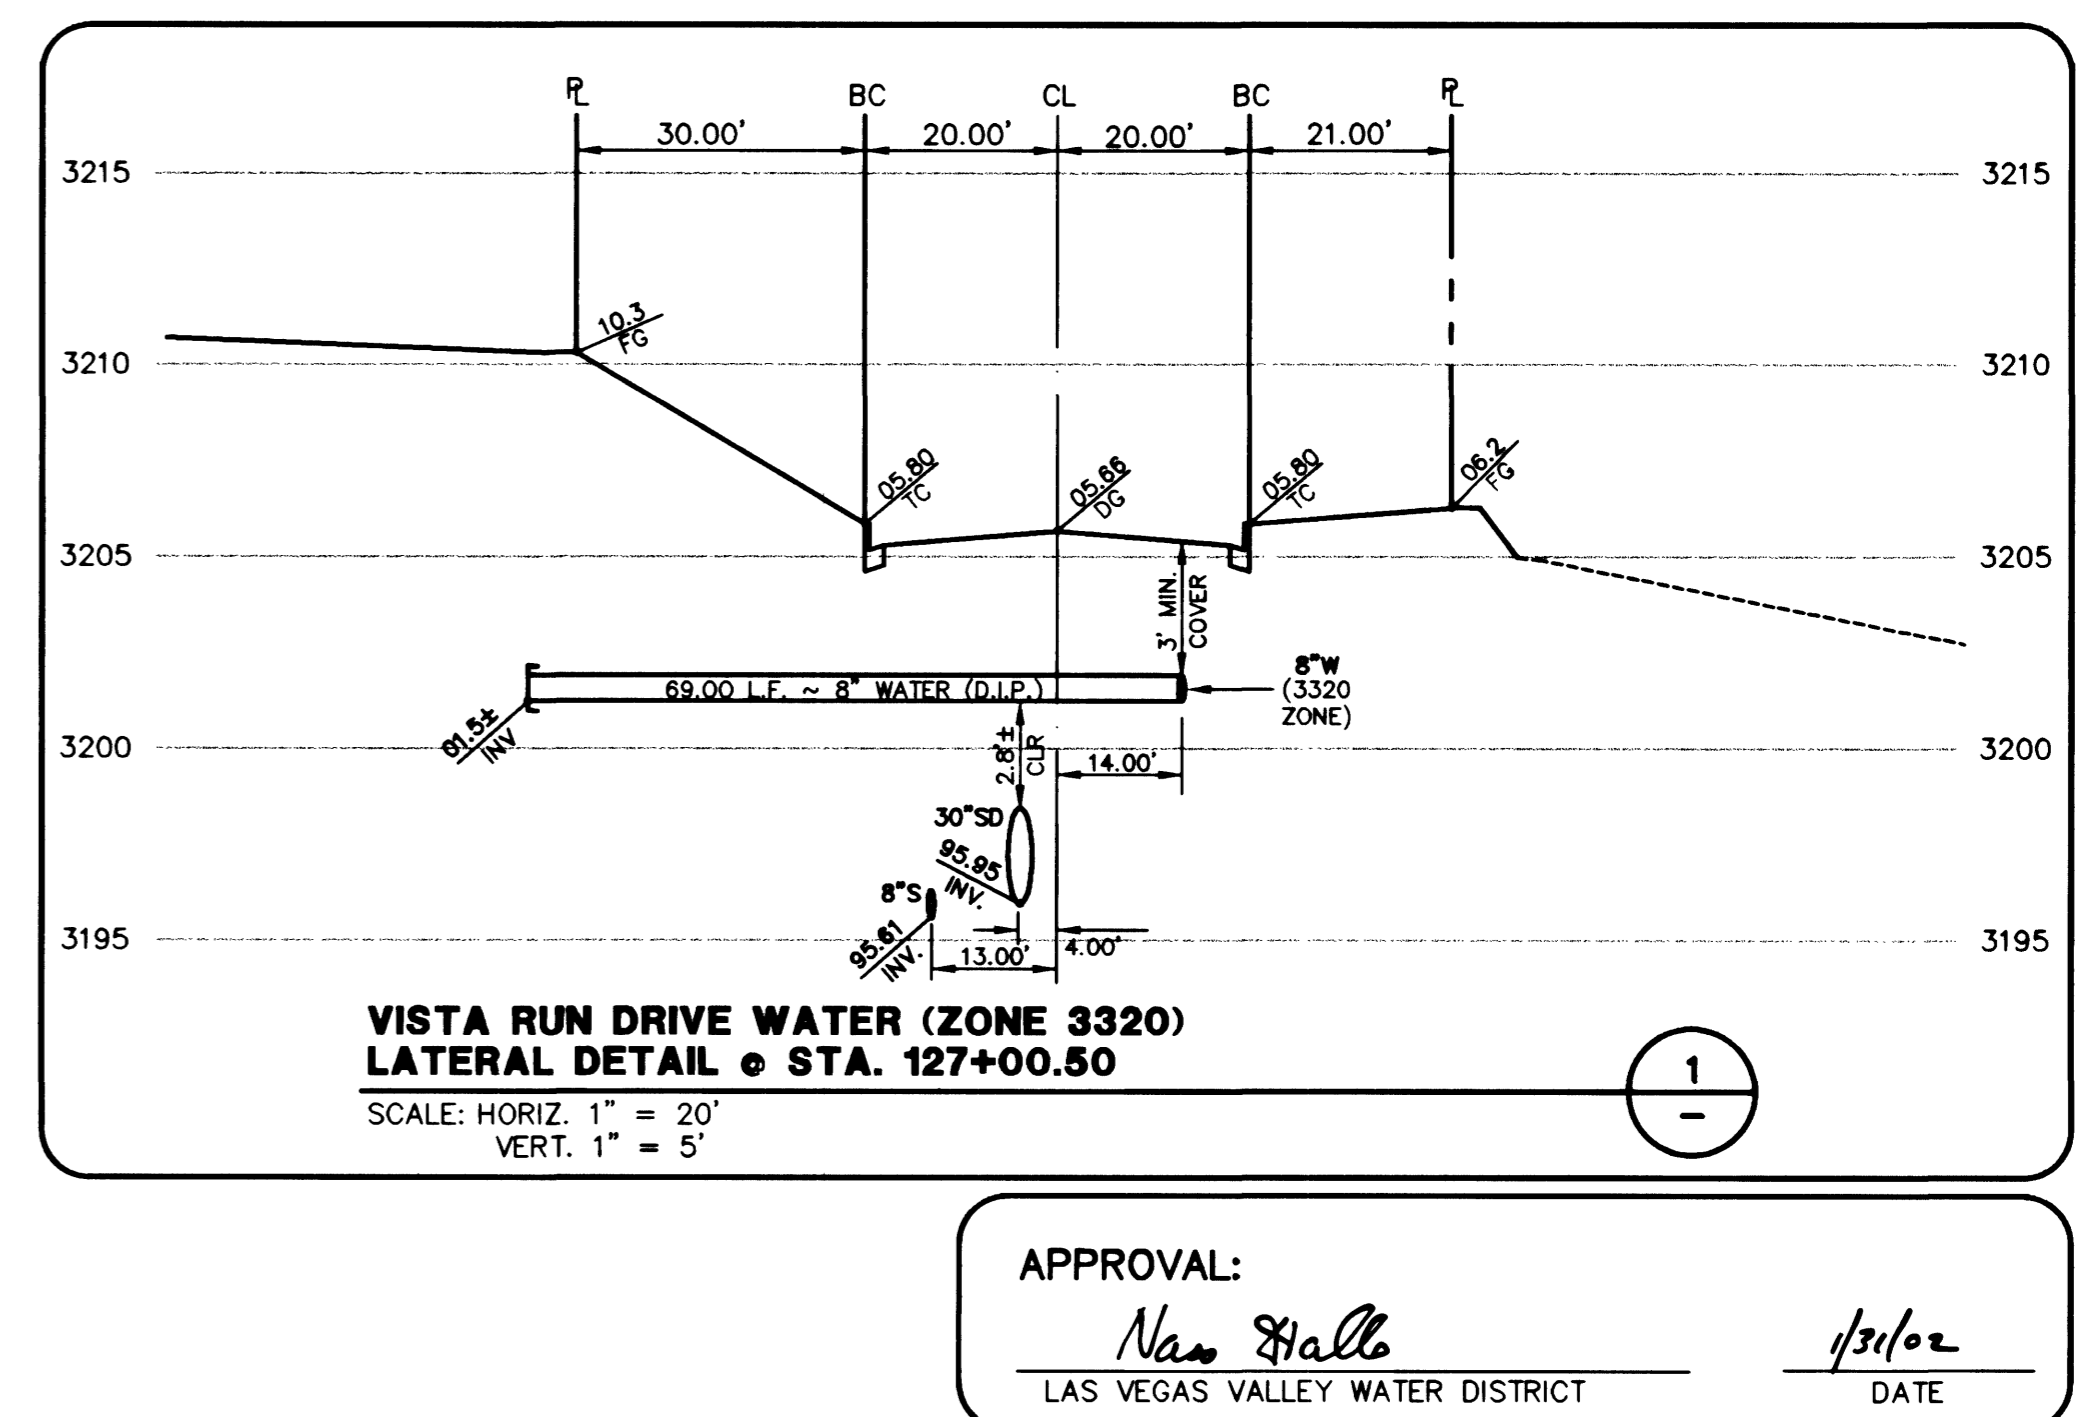

**VISTA RUN DRIVE WATER (ZONE 3320)  
LATERAL DETAIL @ STA. 127+00.50**

SCALE: HORIZ. 1" = 20'  
VERT. 1" = 5'


1

APPROVAL:

*Naw Hall*

LAS VEGAS VALLEY WATER DISTRICT

*1/31/02*  
DATE

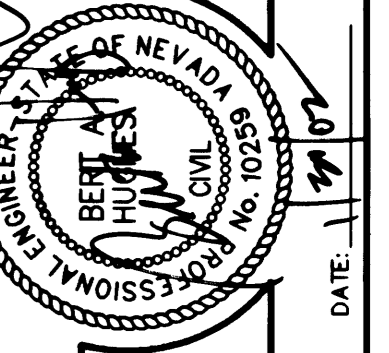

NO.	DATE	BY	APP.	DESCRIPTION
1	1-1-02	ADD	ADD	ADD

DESIGN:	JJJ
DRAWN:	JJJ
CHECK:	BAH
ISSUE DATE:	
ISSUE EDITOR:	
PLOT DATE:	01-29-02
PLOT TIME:	11:26:53

**G.C. WALLACE, INC.**  
Engineering/Architecture  
1555 SOUTH RAINBOW BLVD., LAS VEGAS, NEVADA 89146  
TELEPHONE: (702) 804-2000 • FAX: (702) 804-2299  
E: V202\Util\Valley\Water\2002\02.dwg

**SUMMERLIN**  
VILLAGE 20 - UNIT 1 IMPROVEMENTS  
LATERAL DETAILS  
SHEET  
41  
107Y-4563  
41 OF 61 SHTS  
JOB NO. 62020221