



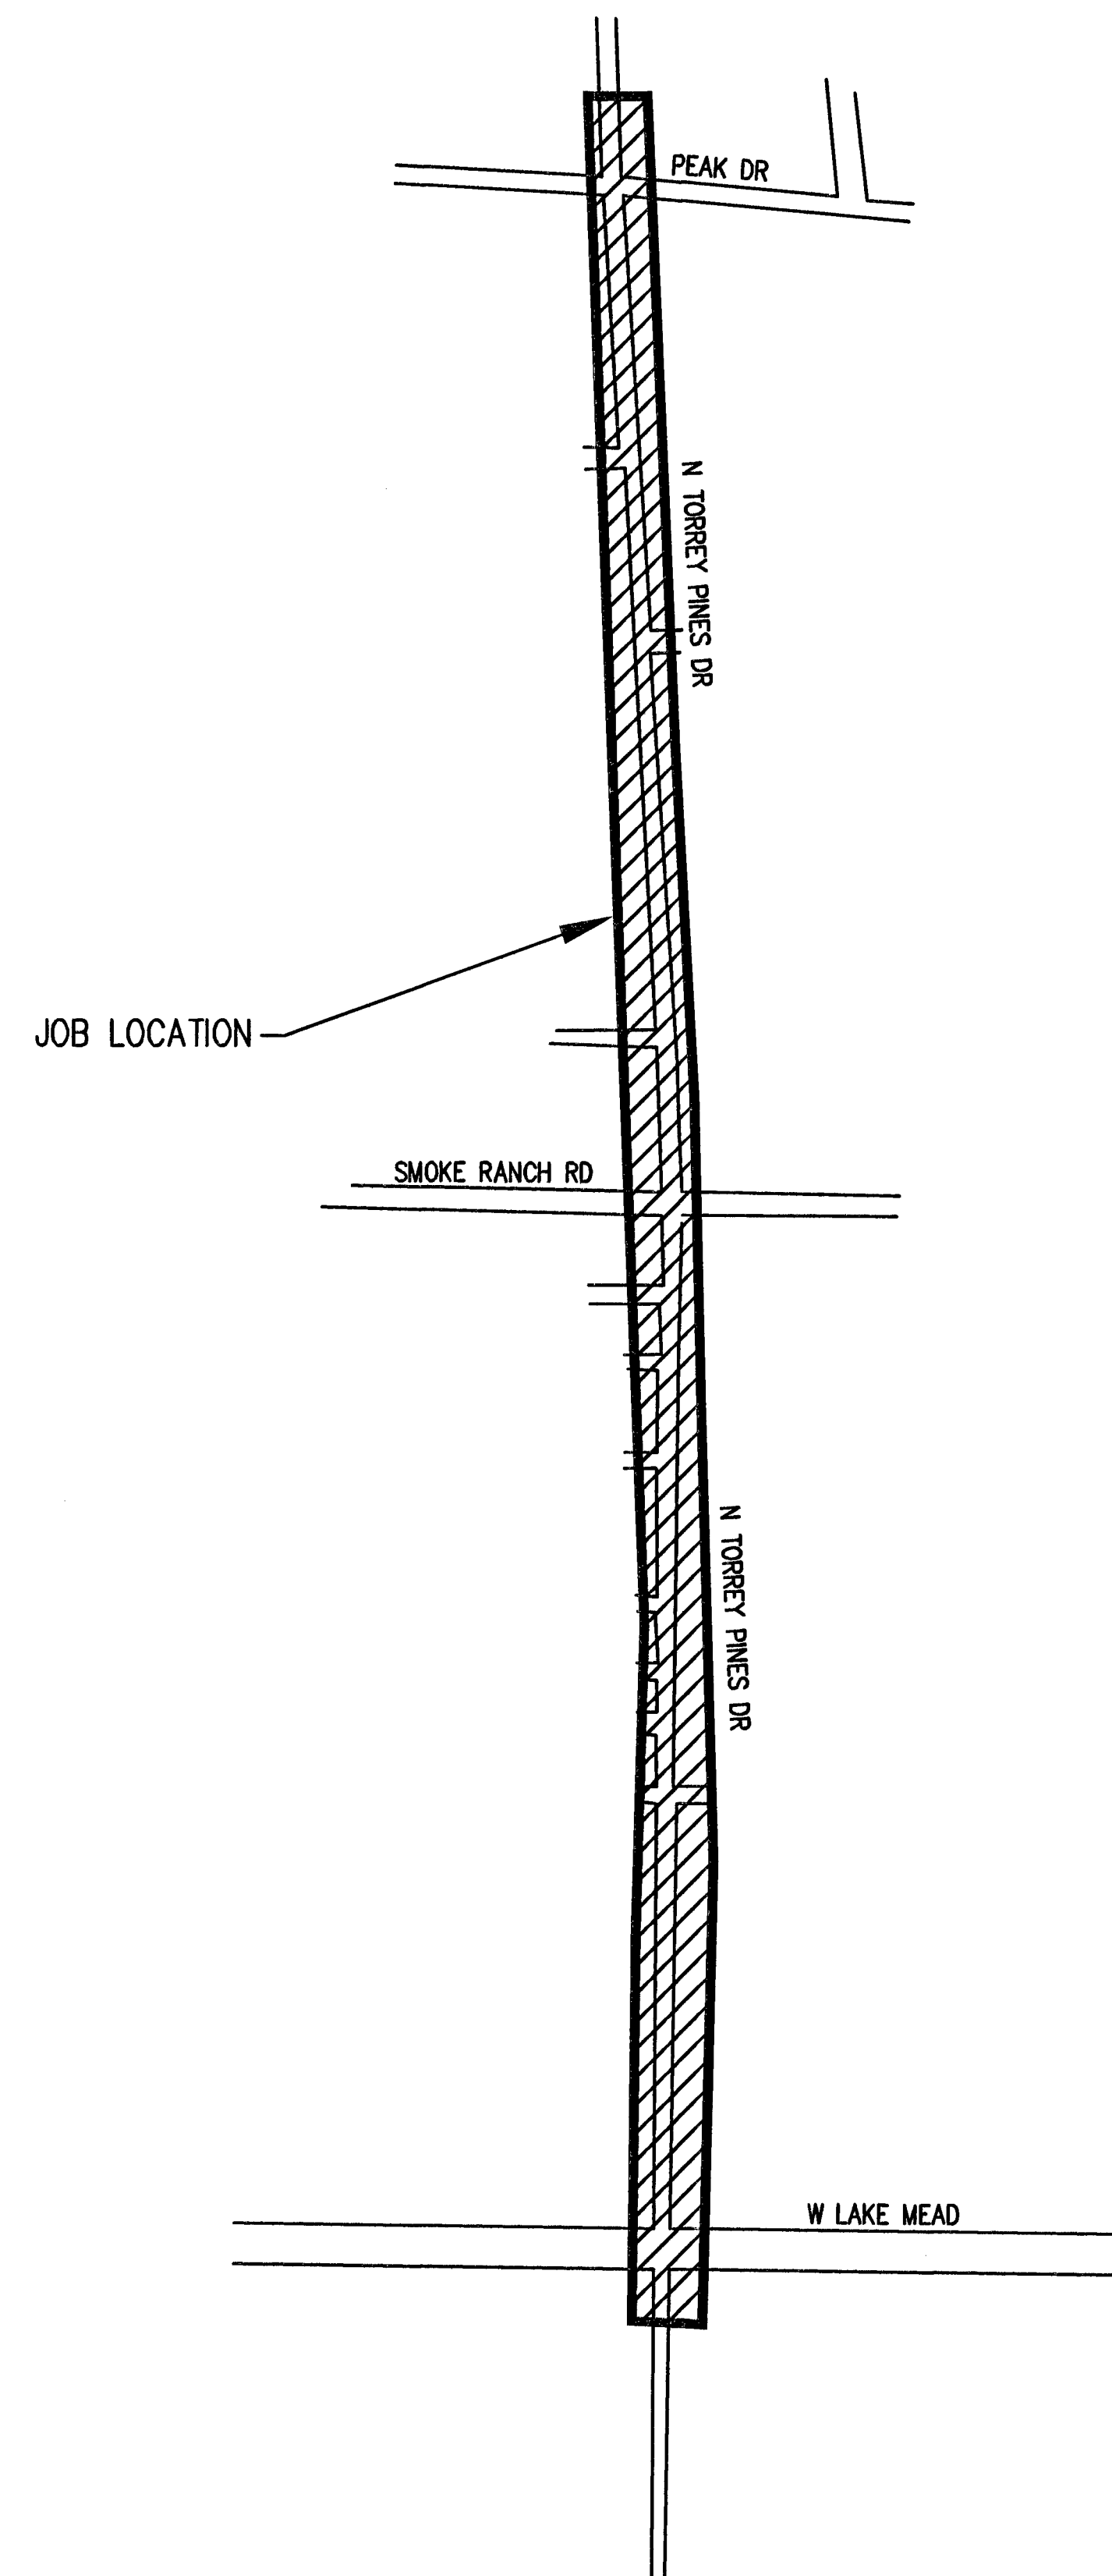

PROJECT: H# 52212
SEG/SPAN: SEG
FROM
TO
TO
SECTION: VARIES
TOWNSHIP: 20S
RANGE: 60E

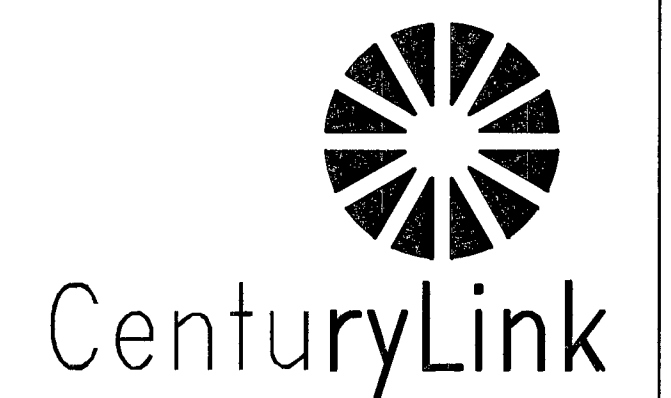

TITLE: FIBER OPTIC CABLE ROUTE
N. TORREY PINES DR.
W. LAKE MEAD TO PEAK DR.

REVISIONS		
DATE	DESCRIPTION	INITIAL

SCALE: = NONE
EXCEPT AS MAY BE OTHERWISE PROVIDED BY CONTRACT, THESE DRAWINGS AND SPECIFICATIONS SHALL REMAIN THE PROPERTY OF CENTURY LINK COMMUNICATIONS CORPORATION, BOTH BEING ISSUED IN STRICT CONFIDENCE AND SHALL NOT BE REPRODUCED, COPIED, OR USED FOR ANY PURPOSE WITHOUT SPECIFIC WRITTEN PERMISSION.

MP TO MP
SHEET 2 OF 11
DWG. NO. CTL E. 422282