


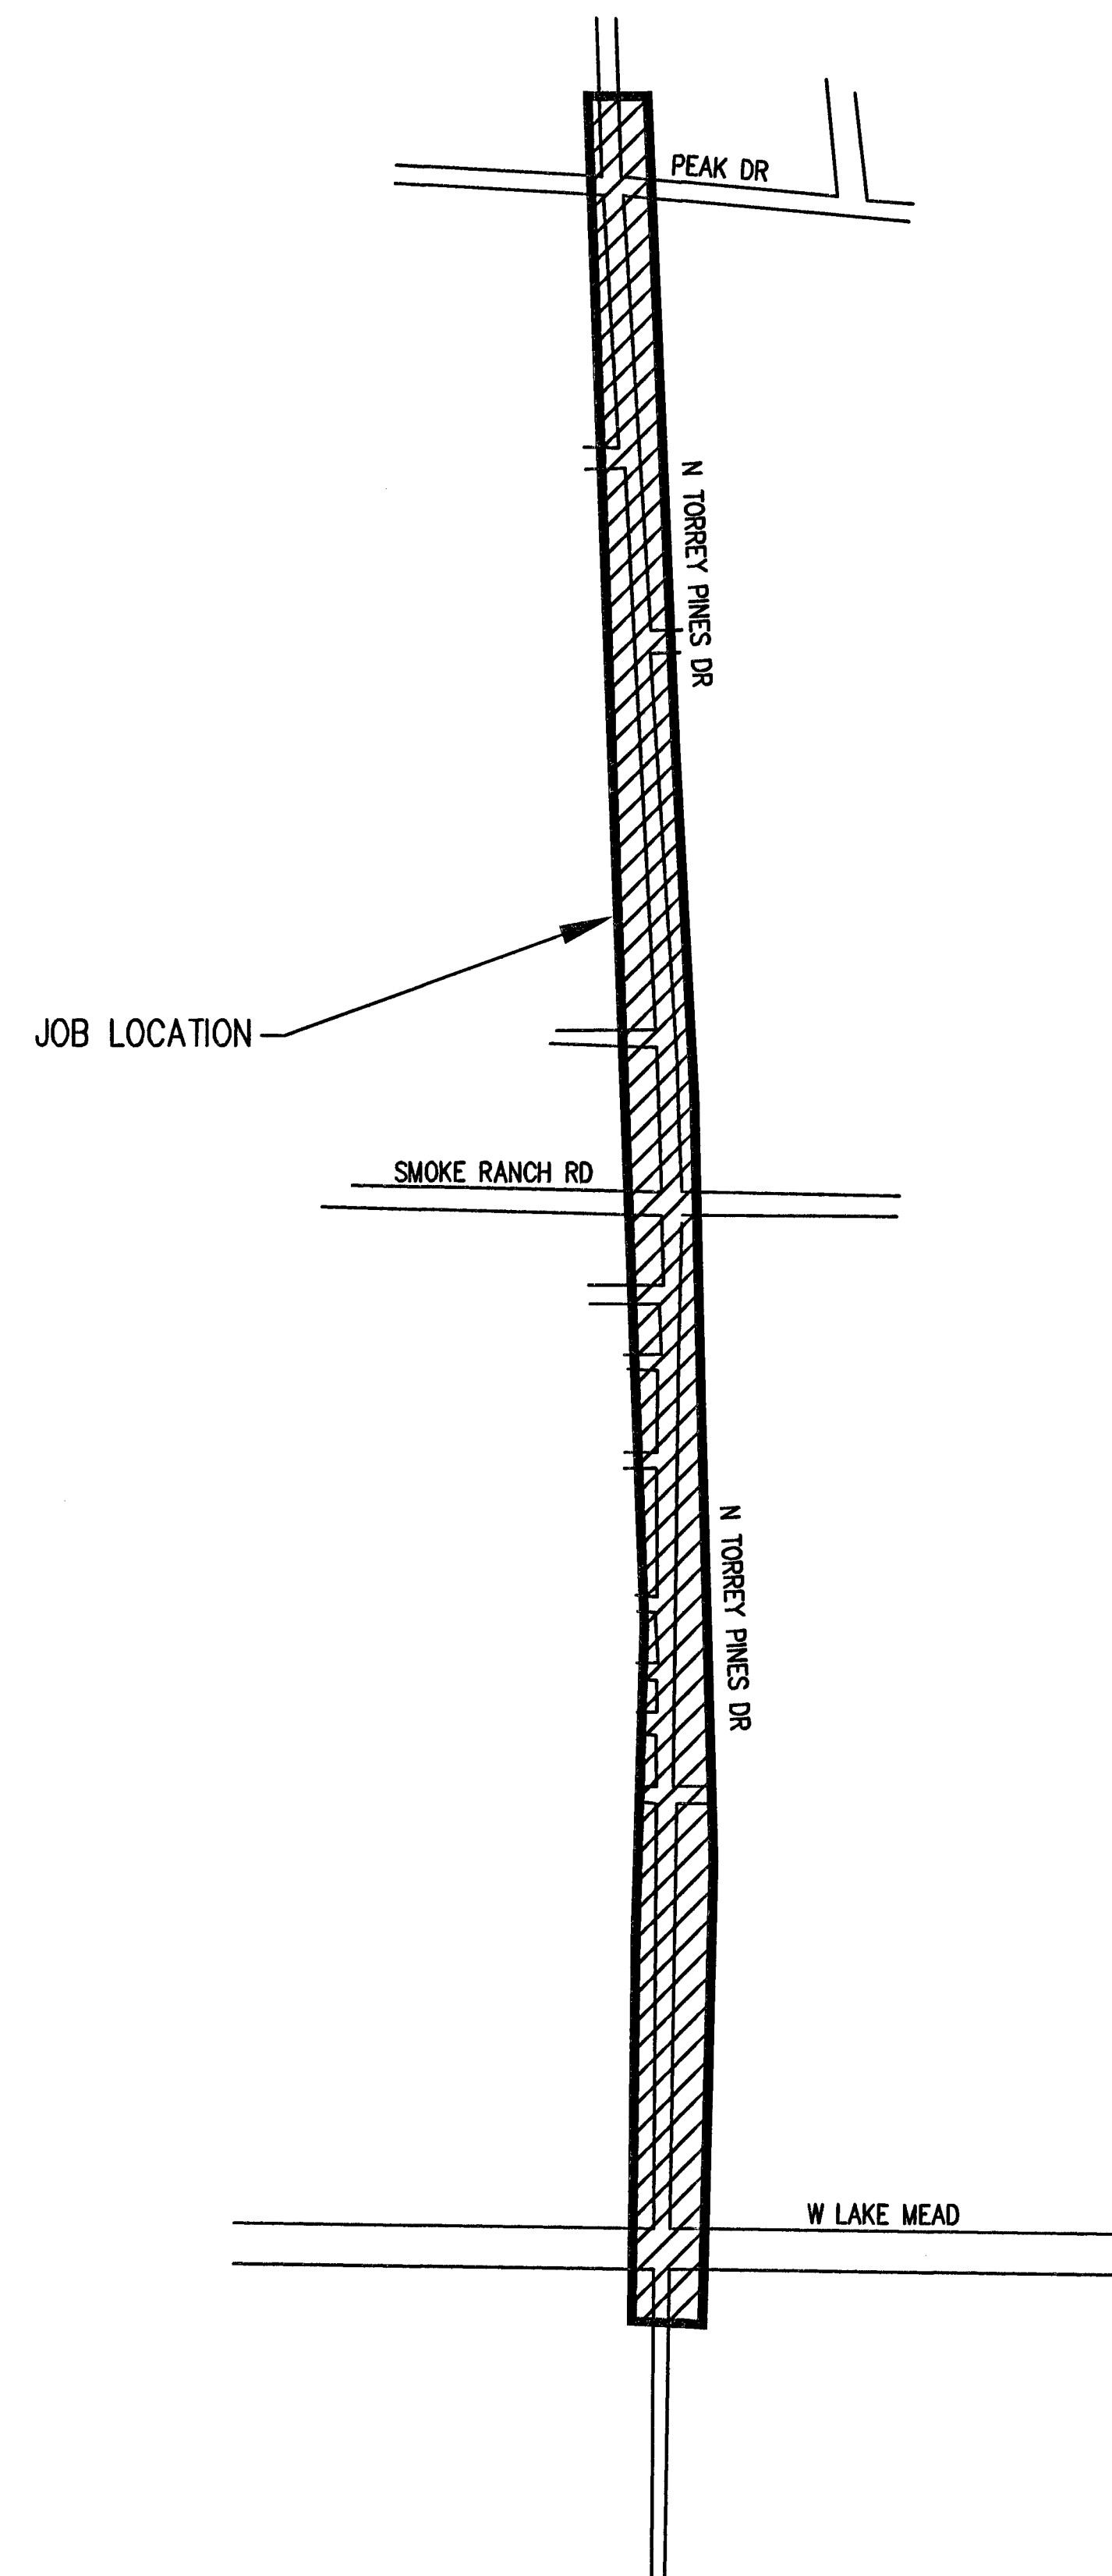


PROJECT: H# 52212

SEG/SPAN: SEG

FROM	TO

SECTION: VARIES
TOWNSHIP: 20S
RANGE: 60E

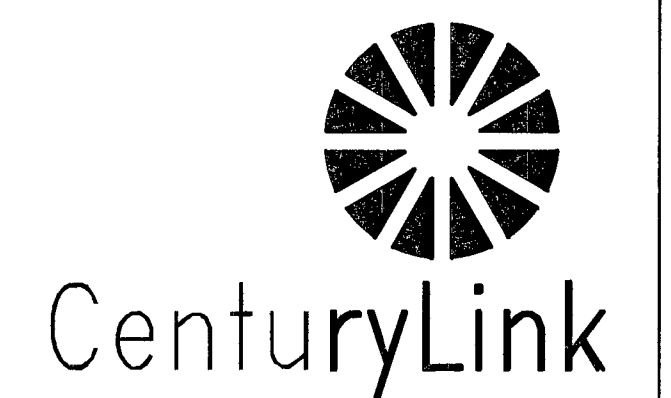

TITLE: FIBER OPTIC CABLE ROUTE

N. TORREY PINES DR.

W. LAKE MEAD TO PEAK DR.

REVISIONS		
DATE	DESCRIPTION	INITIAL

SCALE: = NONE

EXCEPT AS MAY BE OTHERWISE PROVIDED BY CONTRACT, THESE DRAWINGS AND SPECIFICATIONS SHALL REMAIN THE PROPERTY OF CENTURY LINK COMMUNICATIONS CORPORATION, BOTH BEING ISSUED IN STRICT CONFIDENCE AND SHALL NOT BE REPRODUCED, COPIED, OR USED FOR ANY PURPOSE WITHOUT SPECIFIC WRITTEN PERMISSION.

MP TO MP

SHEET 2 OF 11

DWG. NO. CTL E. 422282