




MATCHLINE, SEE SHEET L2.03

MATCHLINE, SEE SHEET L2.02

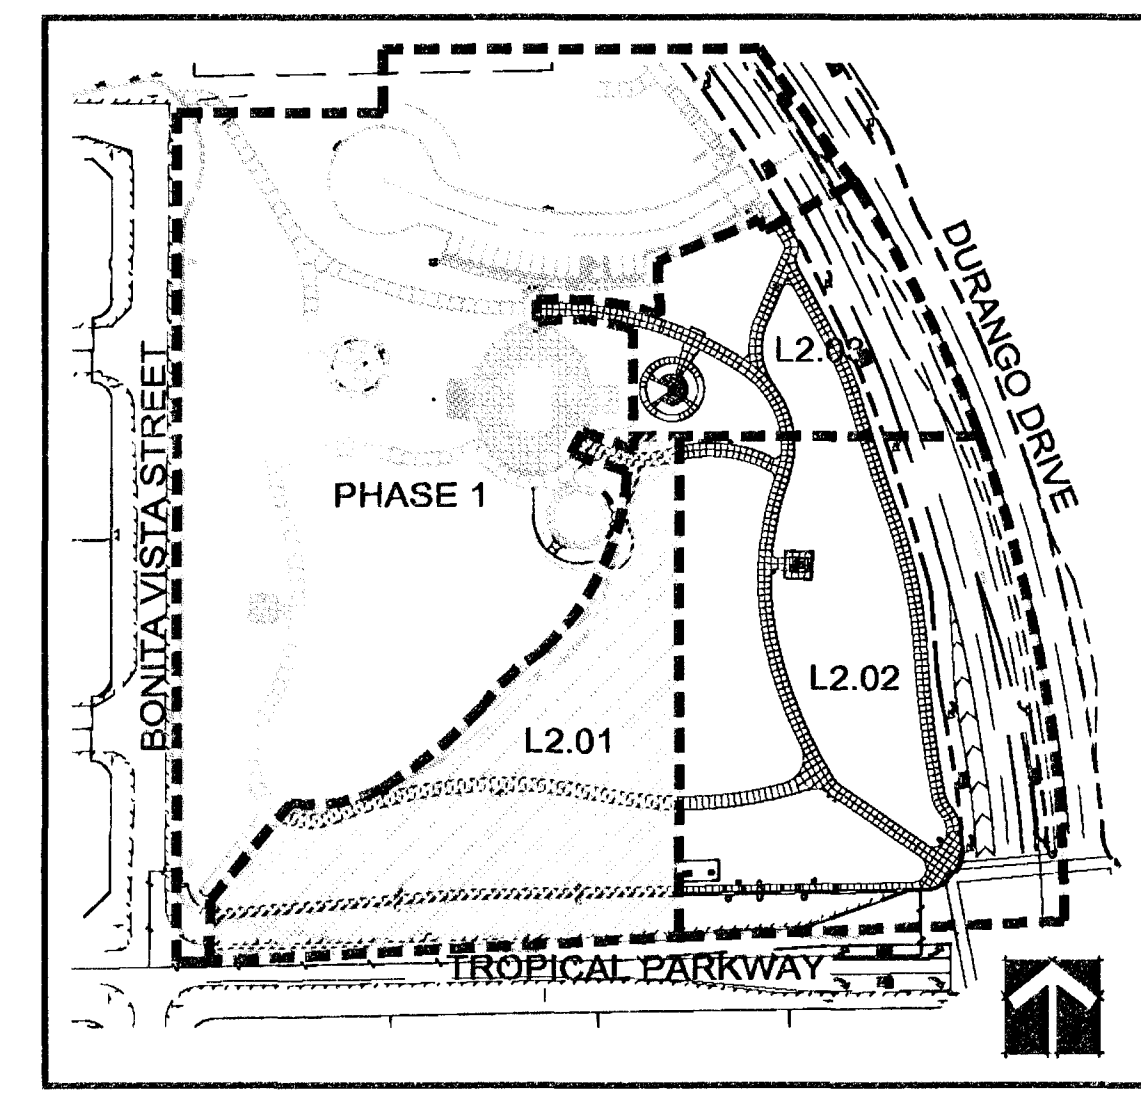

KEY MAP

- NOTES:
 1. SEE SHEET L2.00 FOR IRRIGATION LEGEND
 2. SEE SHEETS L2.04-L2.05 FOR IRRIGATION DETAILS

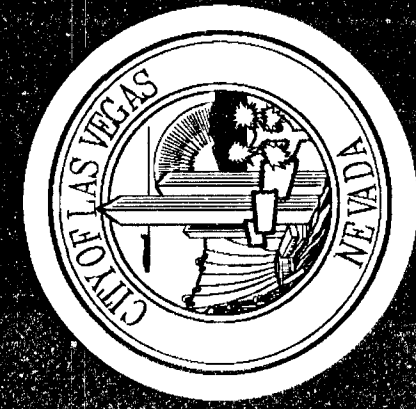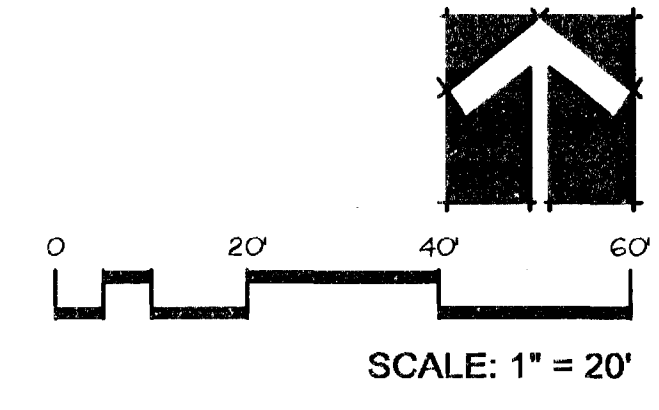


REVISIONS

CONSULTANT

southwick
LANDSCAPE ARCHITECTS

10 Commerce Center Drive
Henderson NV 89024
www.southwick.com
702.367.8108

CITY OF LAS VEGAS
 TROPICAL DURANGO PARK - PHASE II
 6075 N. DURANGO DRIVE
 IRRIGATION PLAN

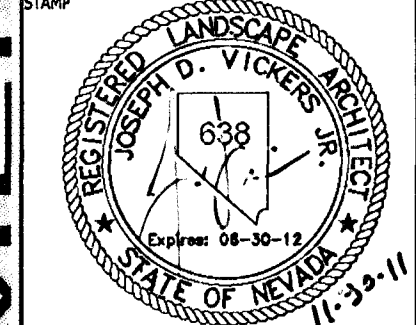

OWNER: CITY OF LAS VEGAS
 DEPARTMENT OF PUBLIC WORKS

333 NORTH RANCHO DRIVE
 LAS VEGAS, NEVADA 89105
 PHONE: (702) 229-6335
 FAX: (702) 384-4846
 TDD: (702) 386-9108

DRAWN: SLA
 FILE: 10-034
 DATE: 11/09/11
 SCALE: 1"=20'
 BID NO: 1015341.06
 ELY DIVISION: 650.103-2
 HANSEN NO: 38998
 SHEET NO: **L2.01**
 25 OF 37

680