



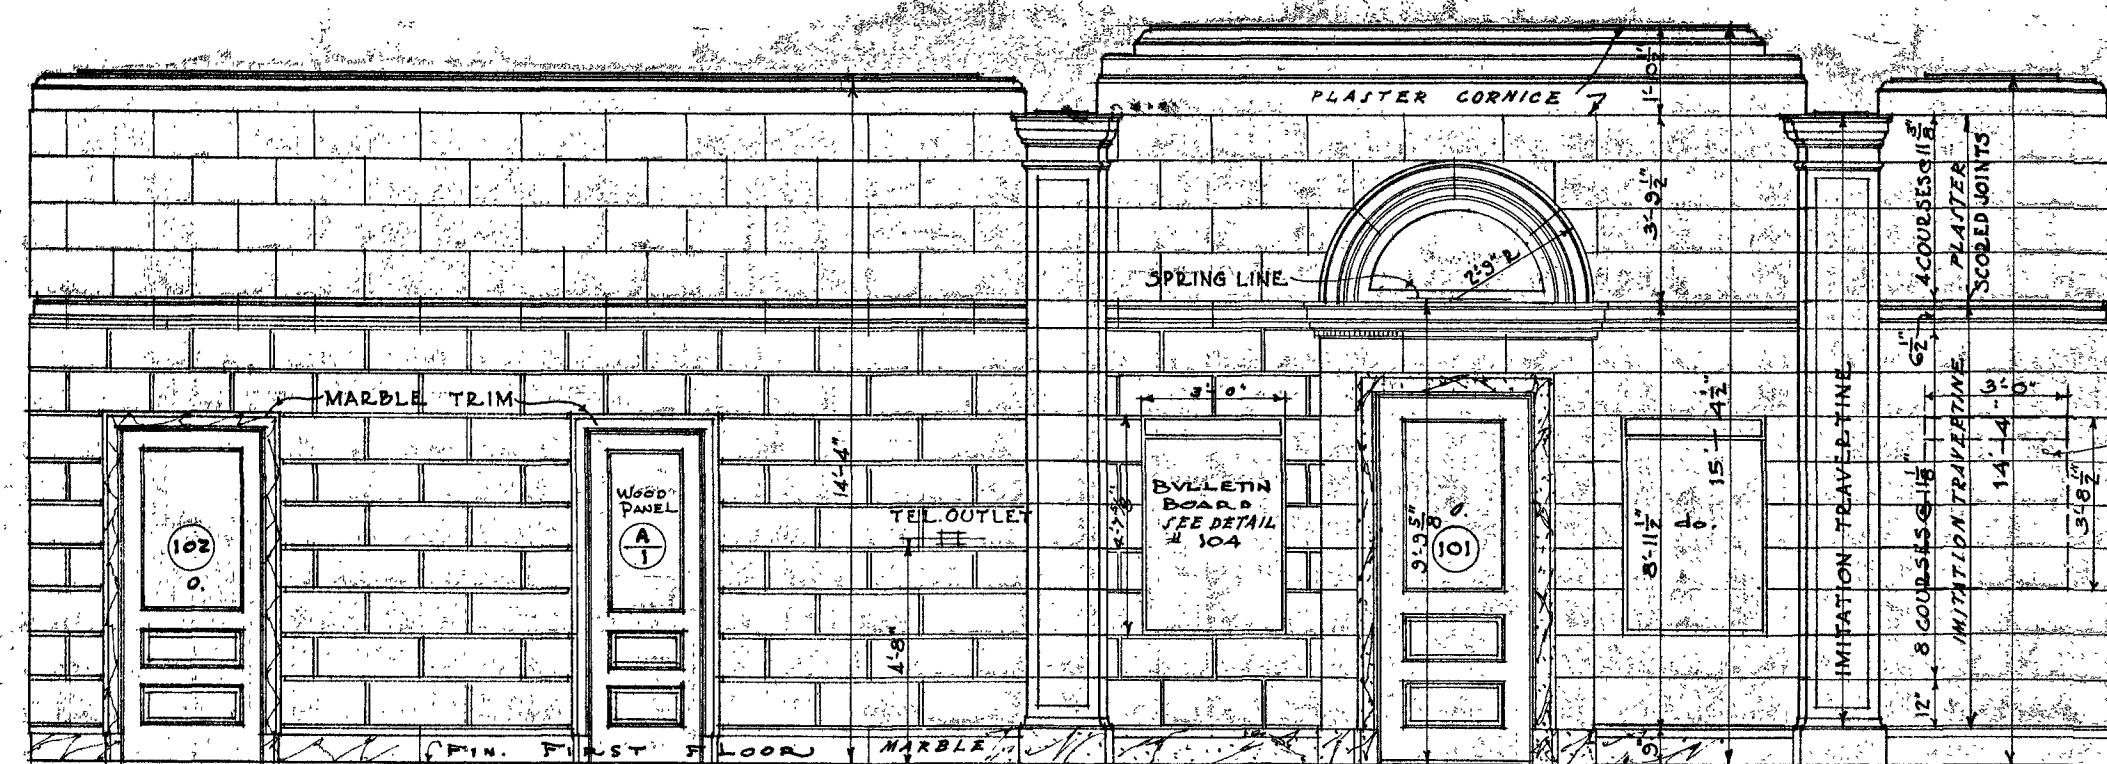


TO ASST. P.M.

TO POSTMASTER

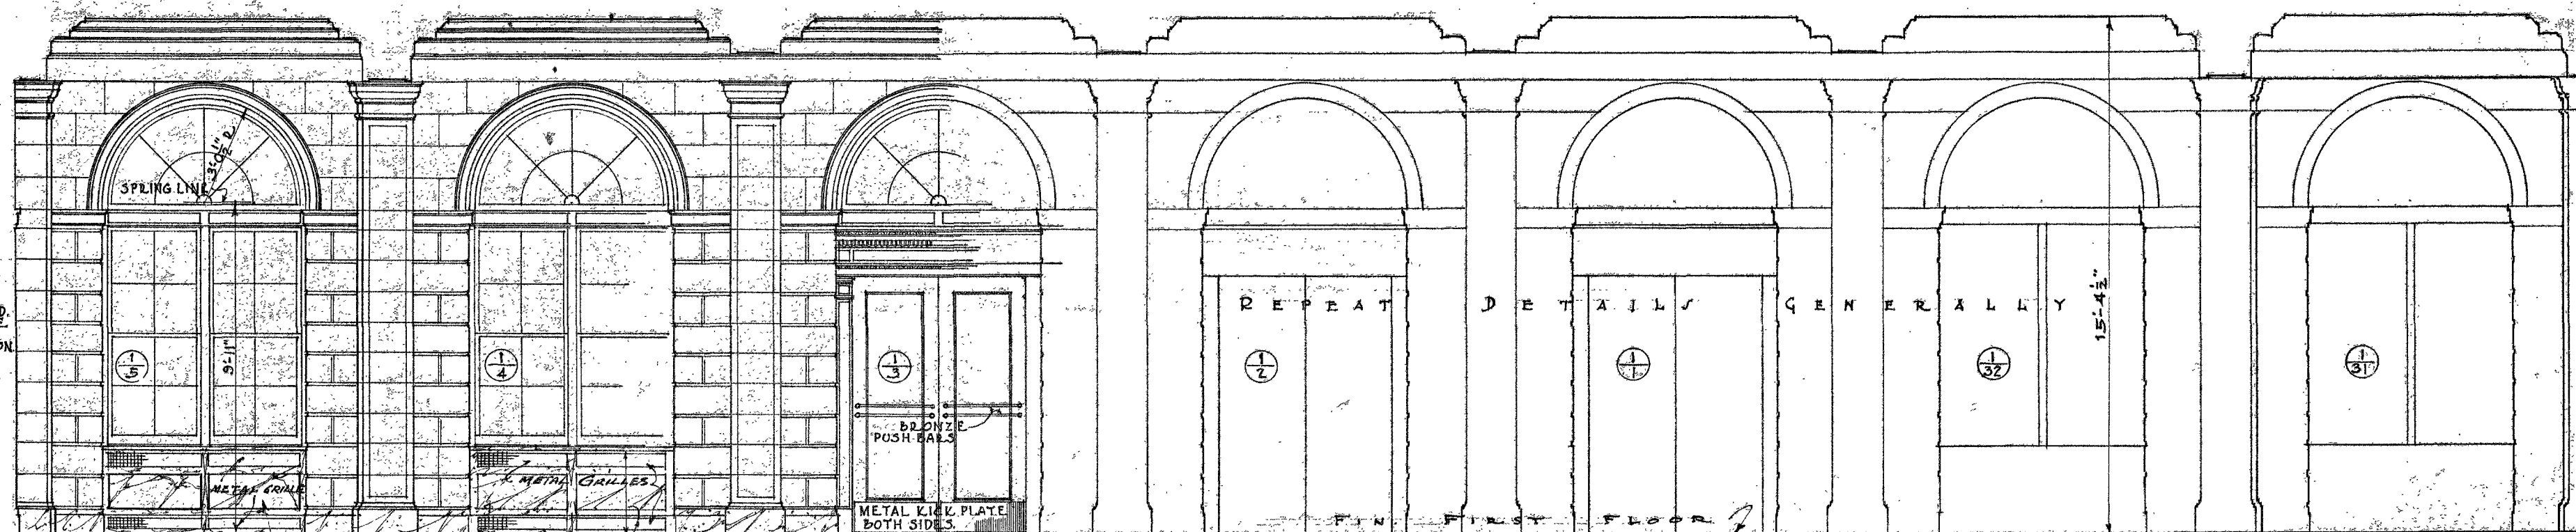


FRONT WALL OF LOBBY

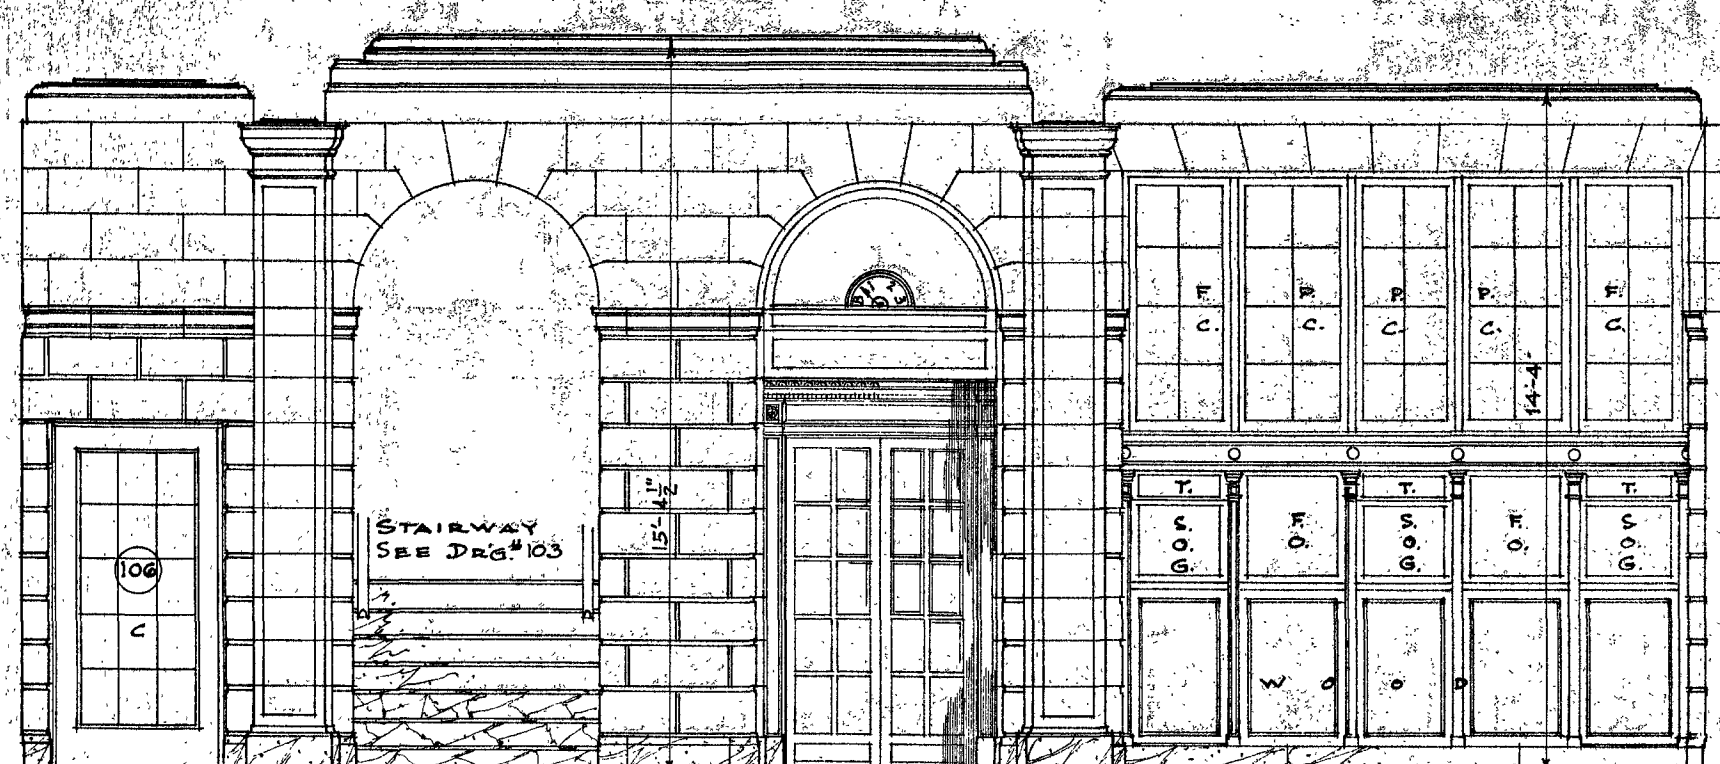


TO ELEVATOR

BAY - A
BAY - C SIMILAR

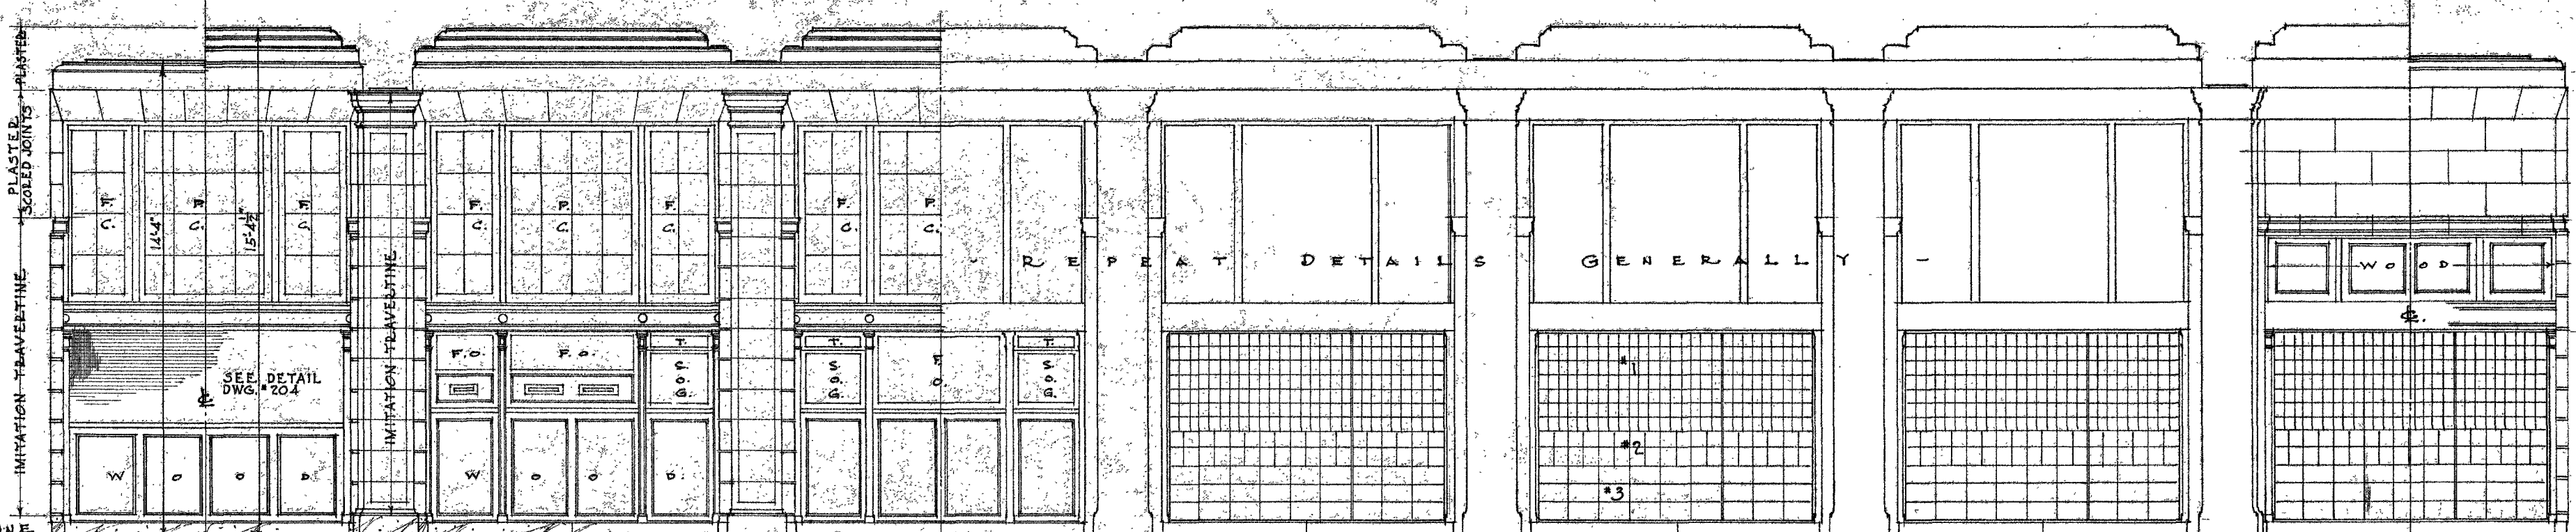


LOBBY ELEVATION OF SCREEN

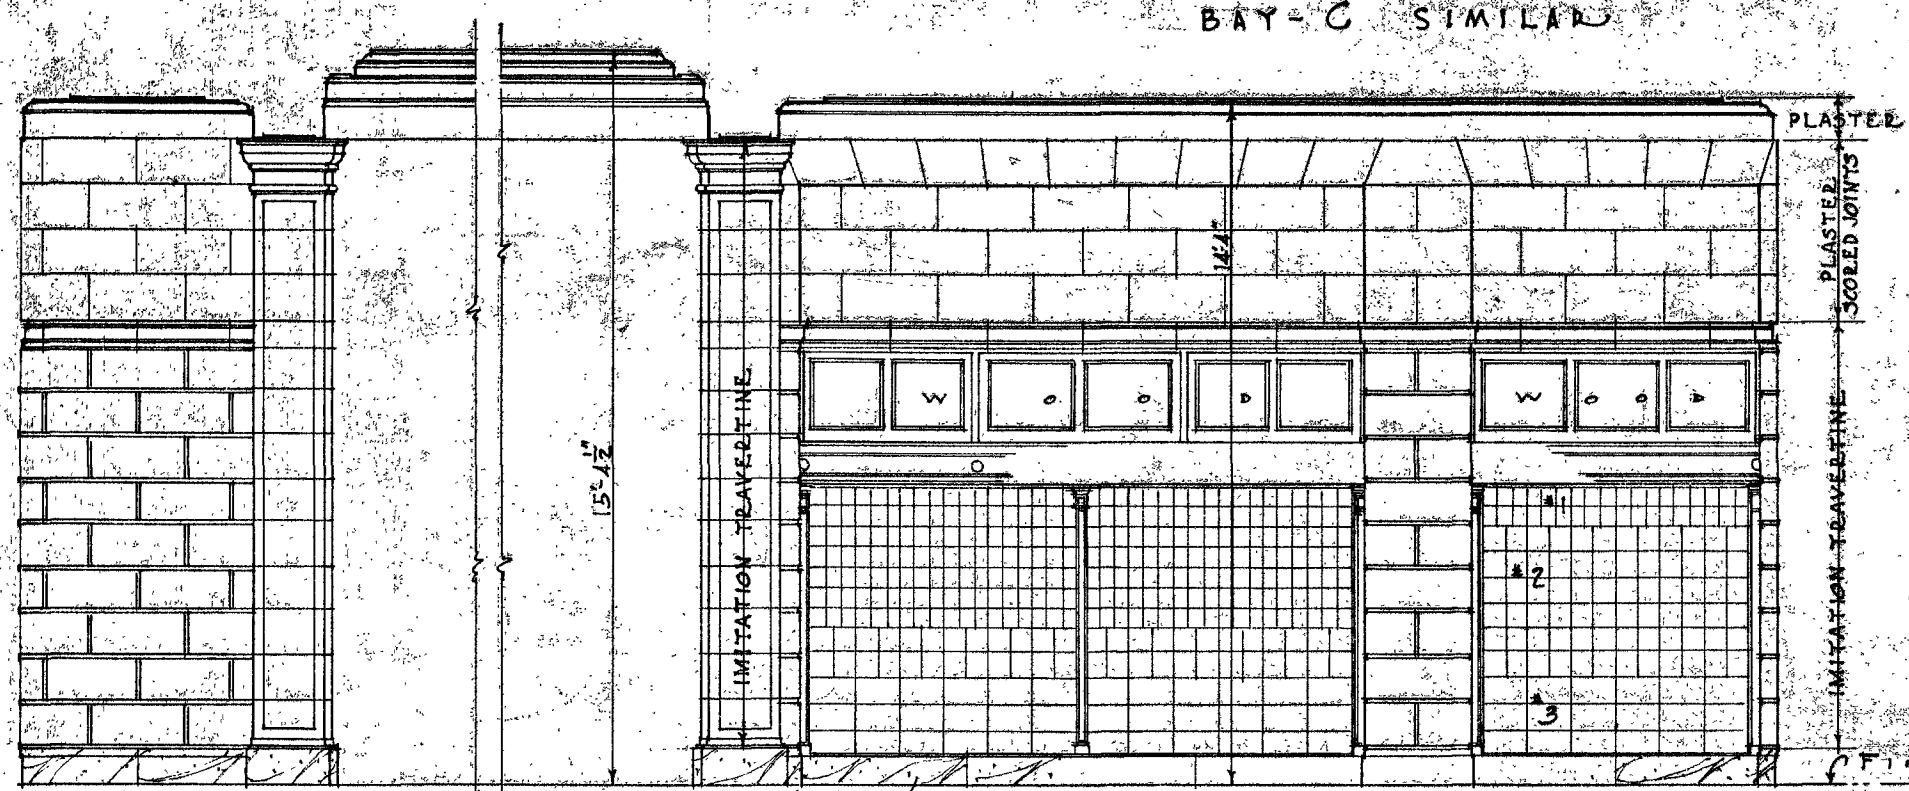

BAY - I

BAY - J

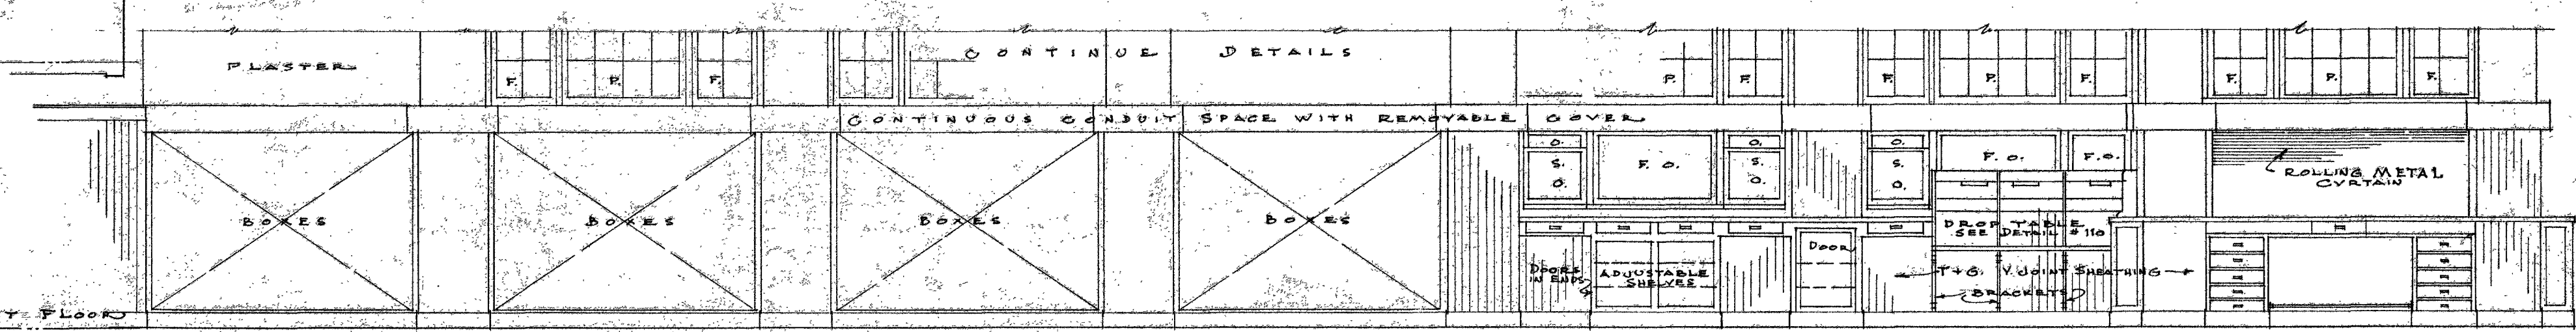

BAY - K

BAY - H

BAY - G


BAY - F

BAY - E


BAY - D

BAY - B

WORK ROOM SIDE

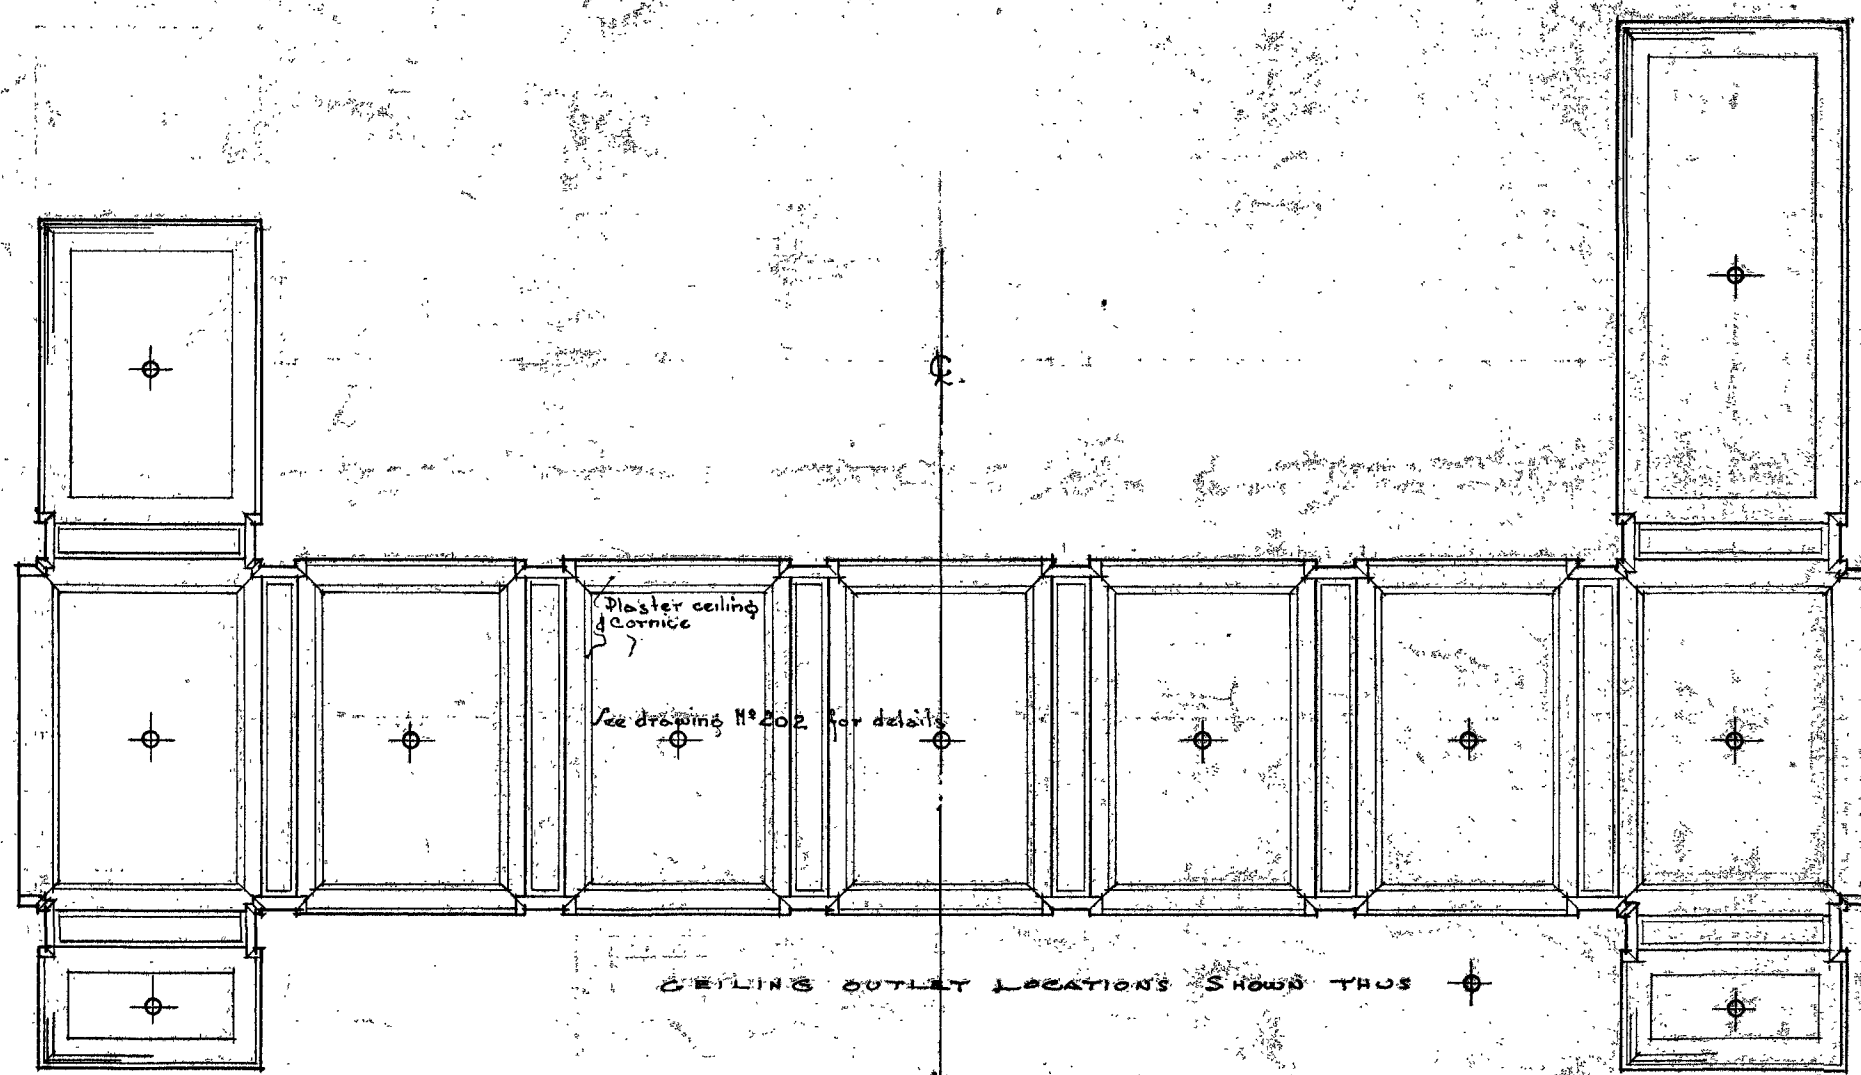


REFLECTED PLAN OF LOBBY CEILING
scale 1/8" = 1'-0"

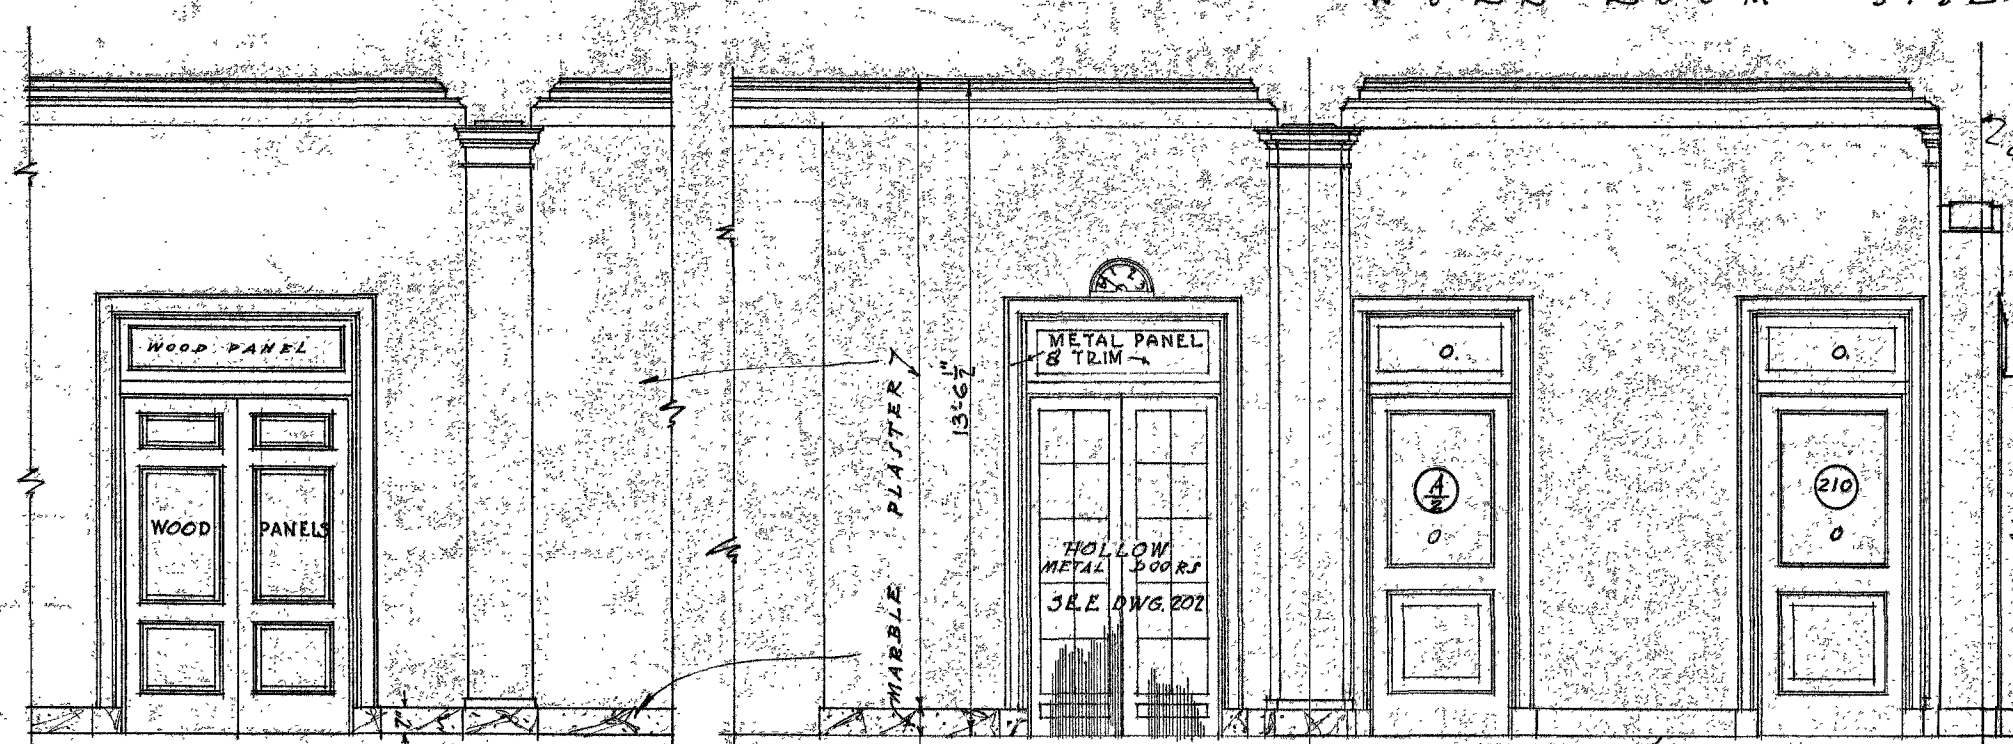


ELEVATION DOOR 109


PART ELEVATION 2ND FL. CORRIDOR
SHOWING TYPICAL TREATMENT

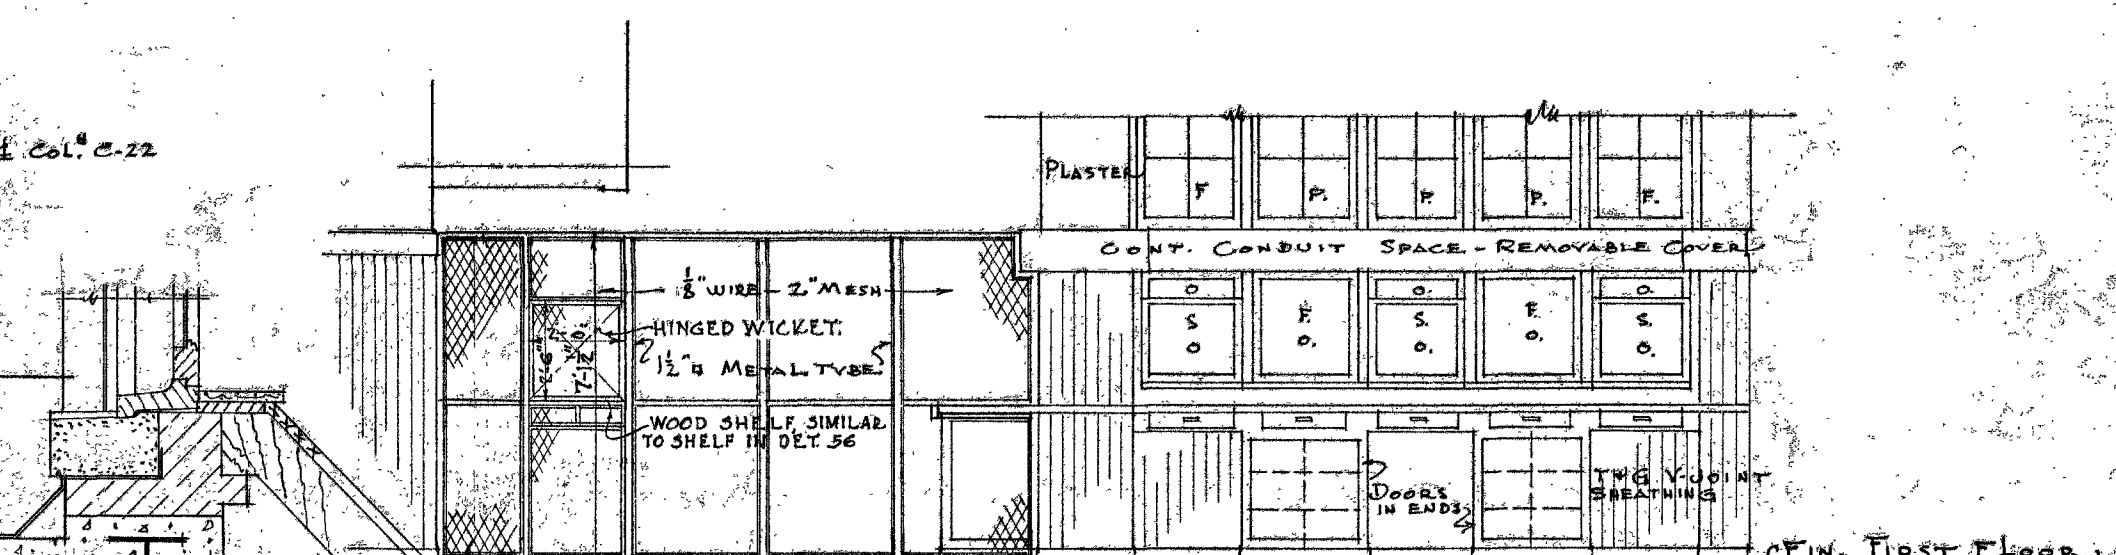

BAY - A
BAY - C SIMILAR

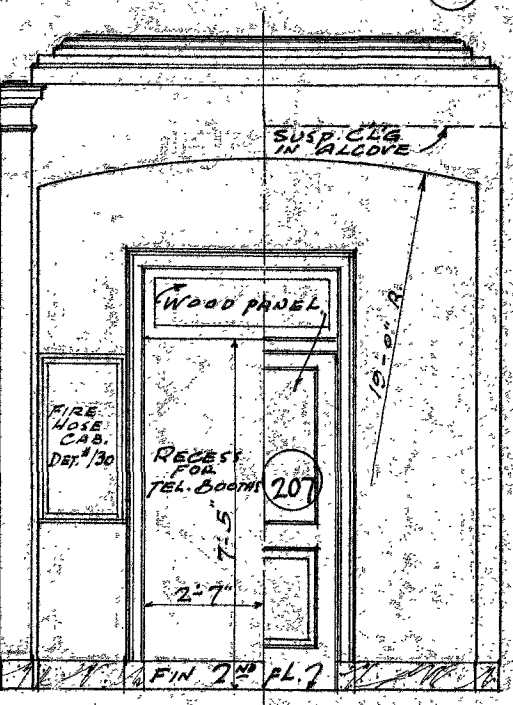

1/2 ELEVATION 1/2 ELEVATION

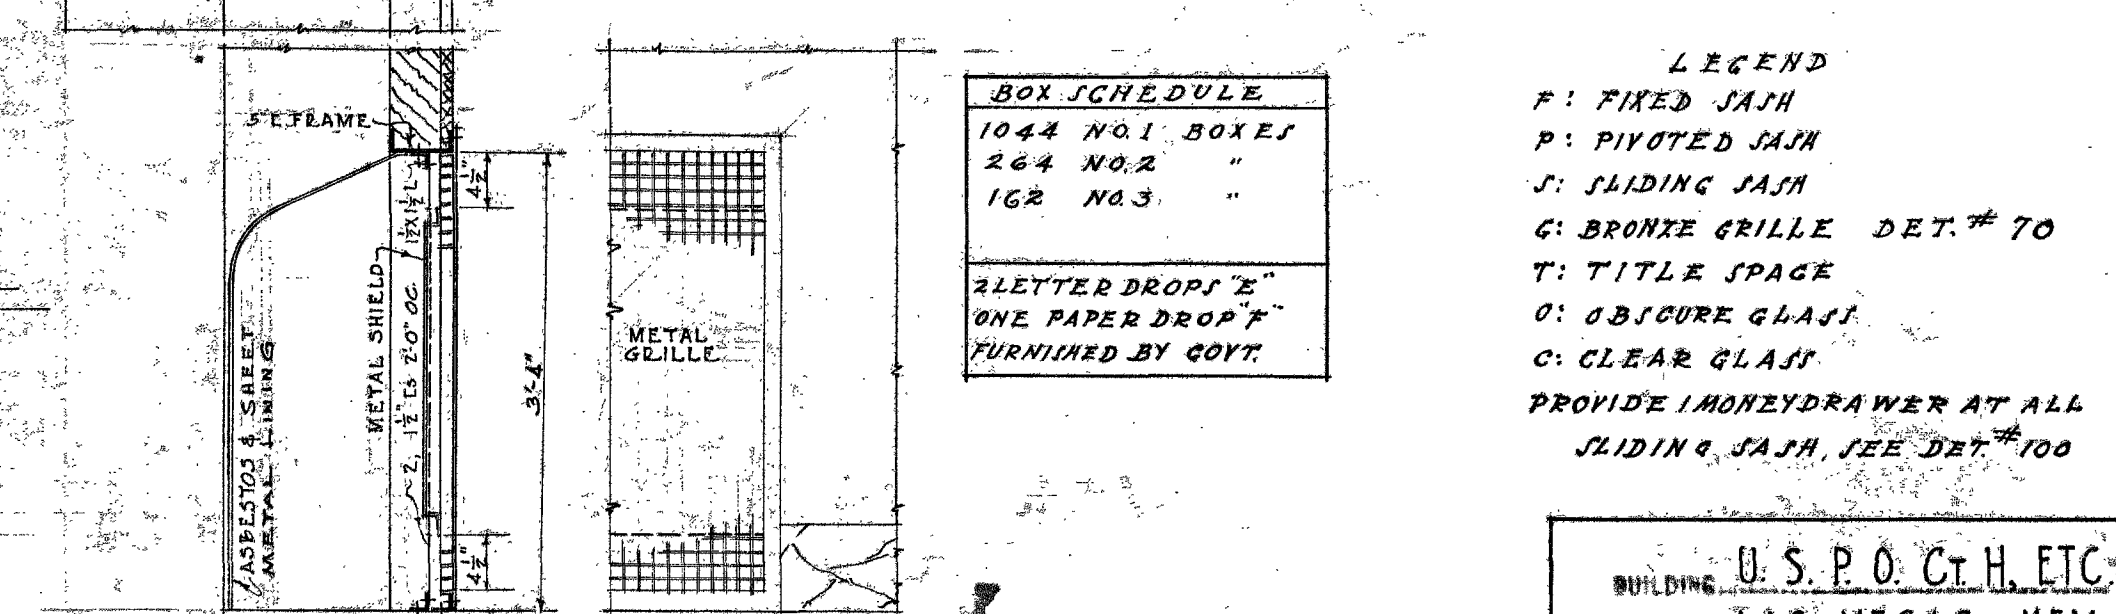

DETAIL OF RADIATOR ENCLOSURE, WINDOWS 34 TO 38 INCLUSIVE.
SCALE 3/4" = 1'-0"

BOX SCHEDULE	
1044	N.O. 1 BOXES
244	N.O. 2 "
168	N.O. 3 "

LEGEND
F: FIXED JAMB
P: PIVOTED JAMB
J: SLIDING JAMB
G: BRONZE GRILLE DET. # 70
T: TITLE SPACE
O: OBSCURE GLASS
C: CLEAR GLASS
PROVIDE MONEYDRAWER AT ALL SLIDING JAMB SEE DET. # 100

BUILDING U.S.P.O. C.H. ETC.
CITY LAS VEGAS, NEV.
DRAWN BY W.R.S. S.W.R. DATE 3-28-31
CHECKED BY G.V.D. DATE 3-28-31
DESIGNED BY G.V.D. DATE 3-28-31
No. 102
521-279-1
FEB. 3 1938

ELEVATIONS OF PUBLIC LOBBY, P.O. SCREEN & 2ND FL. CORRIDOR
SCALE 1/4" = 1'-0"

0 5 10 20 FEET

0023

J. A. Sullivan
ACTING SUPERVISING ARCHITECT
TREASURY DEPARTMENT
APPROVED
SUPT. ARCHITECTURAL DIVISION
SUPT. MECHANICAL DIVISION

S8505

44-42831
3/24/31

44-42831