




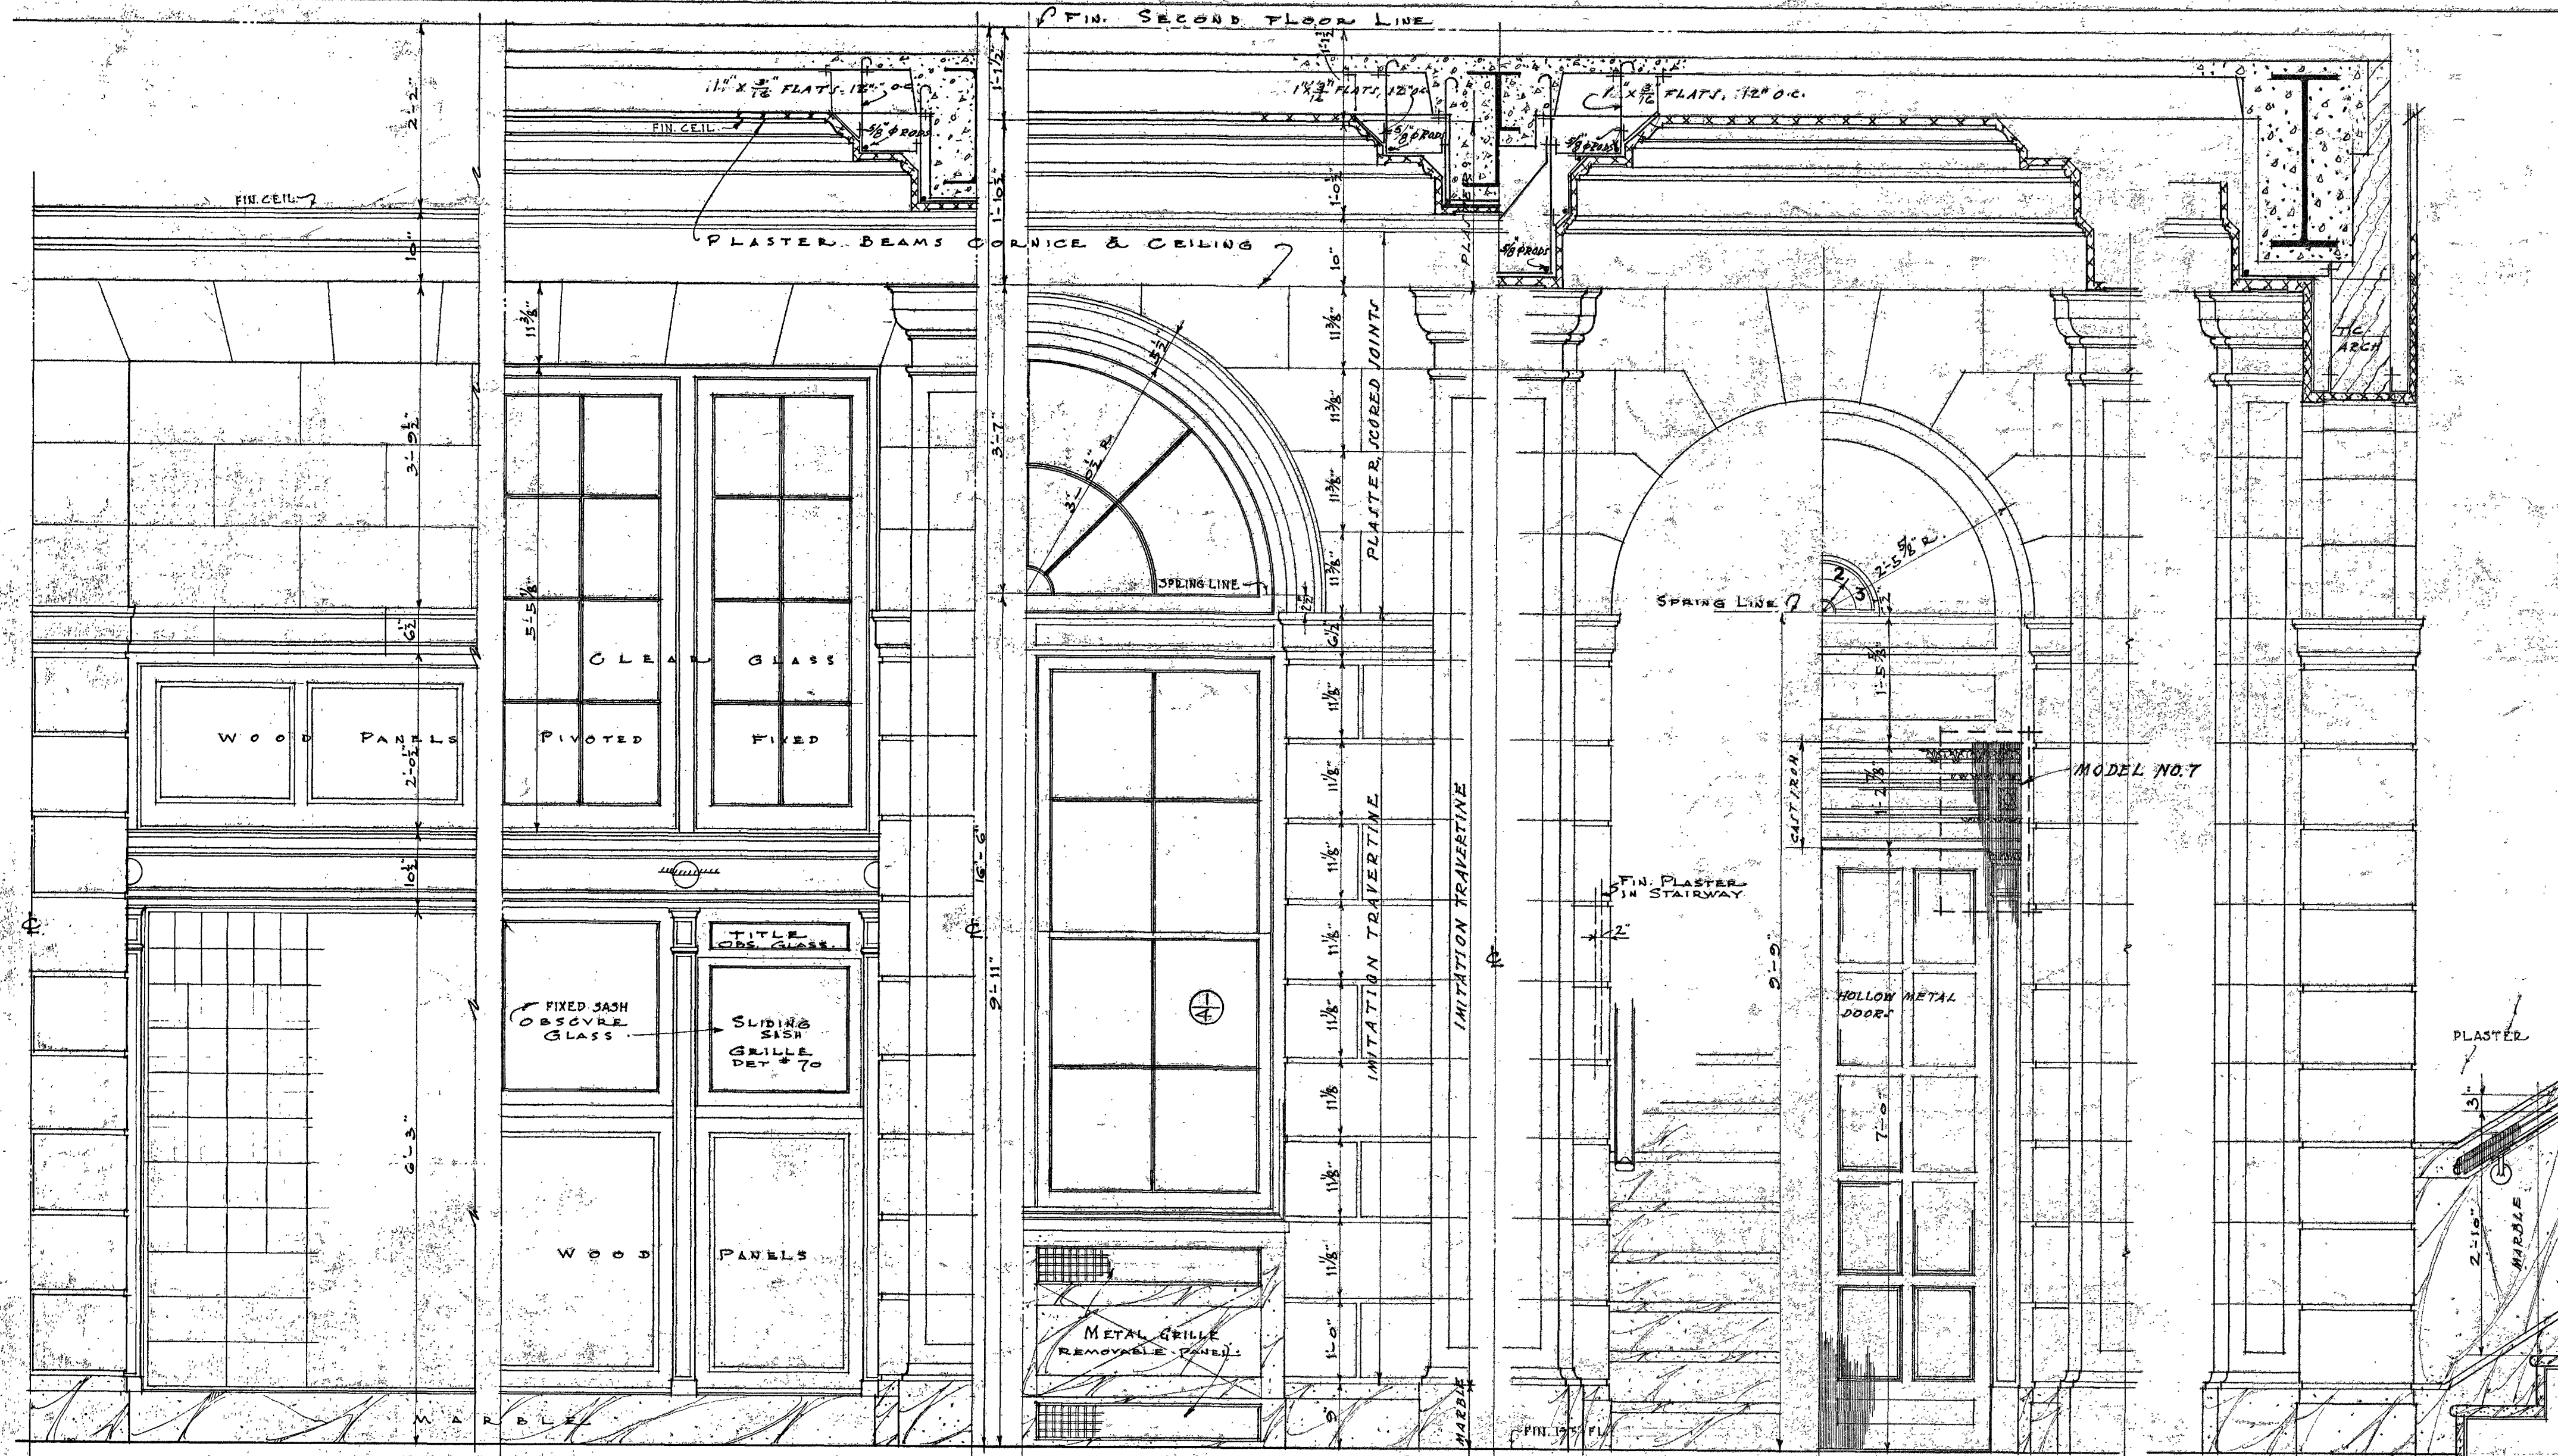


PART ELEVATION BAY-J 1/2-ELEVATION BAY-E 1/2 ELEVATION WINDOW 1 1/2 ELEV. STAIR OP'G 1/2 ELEV. ELEVATOR ENTR. SECTION 'A-A'

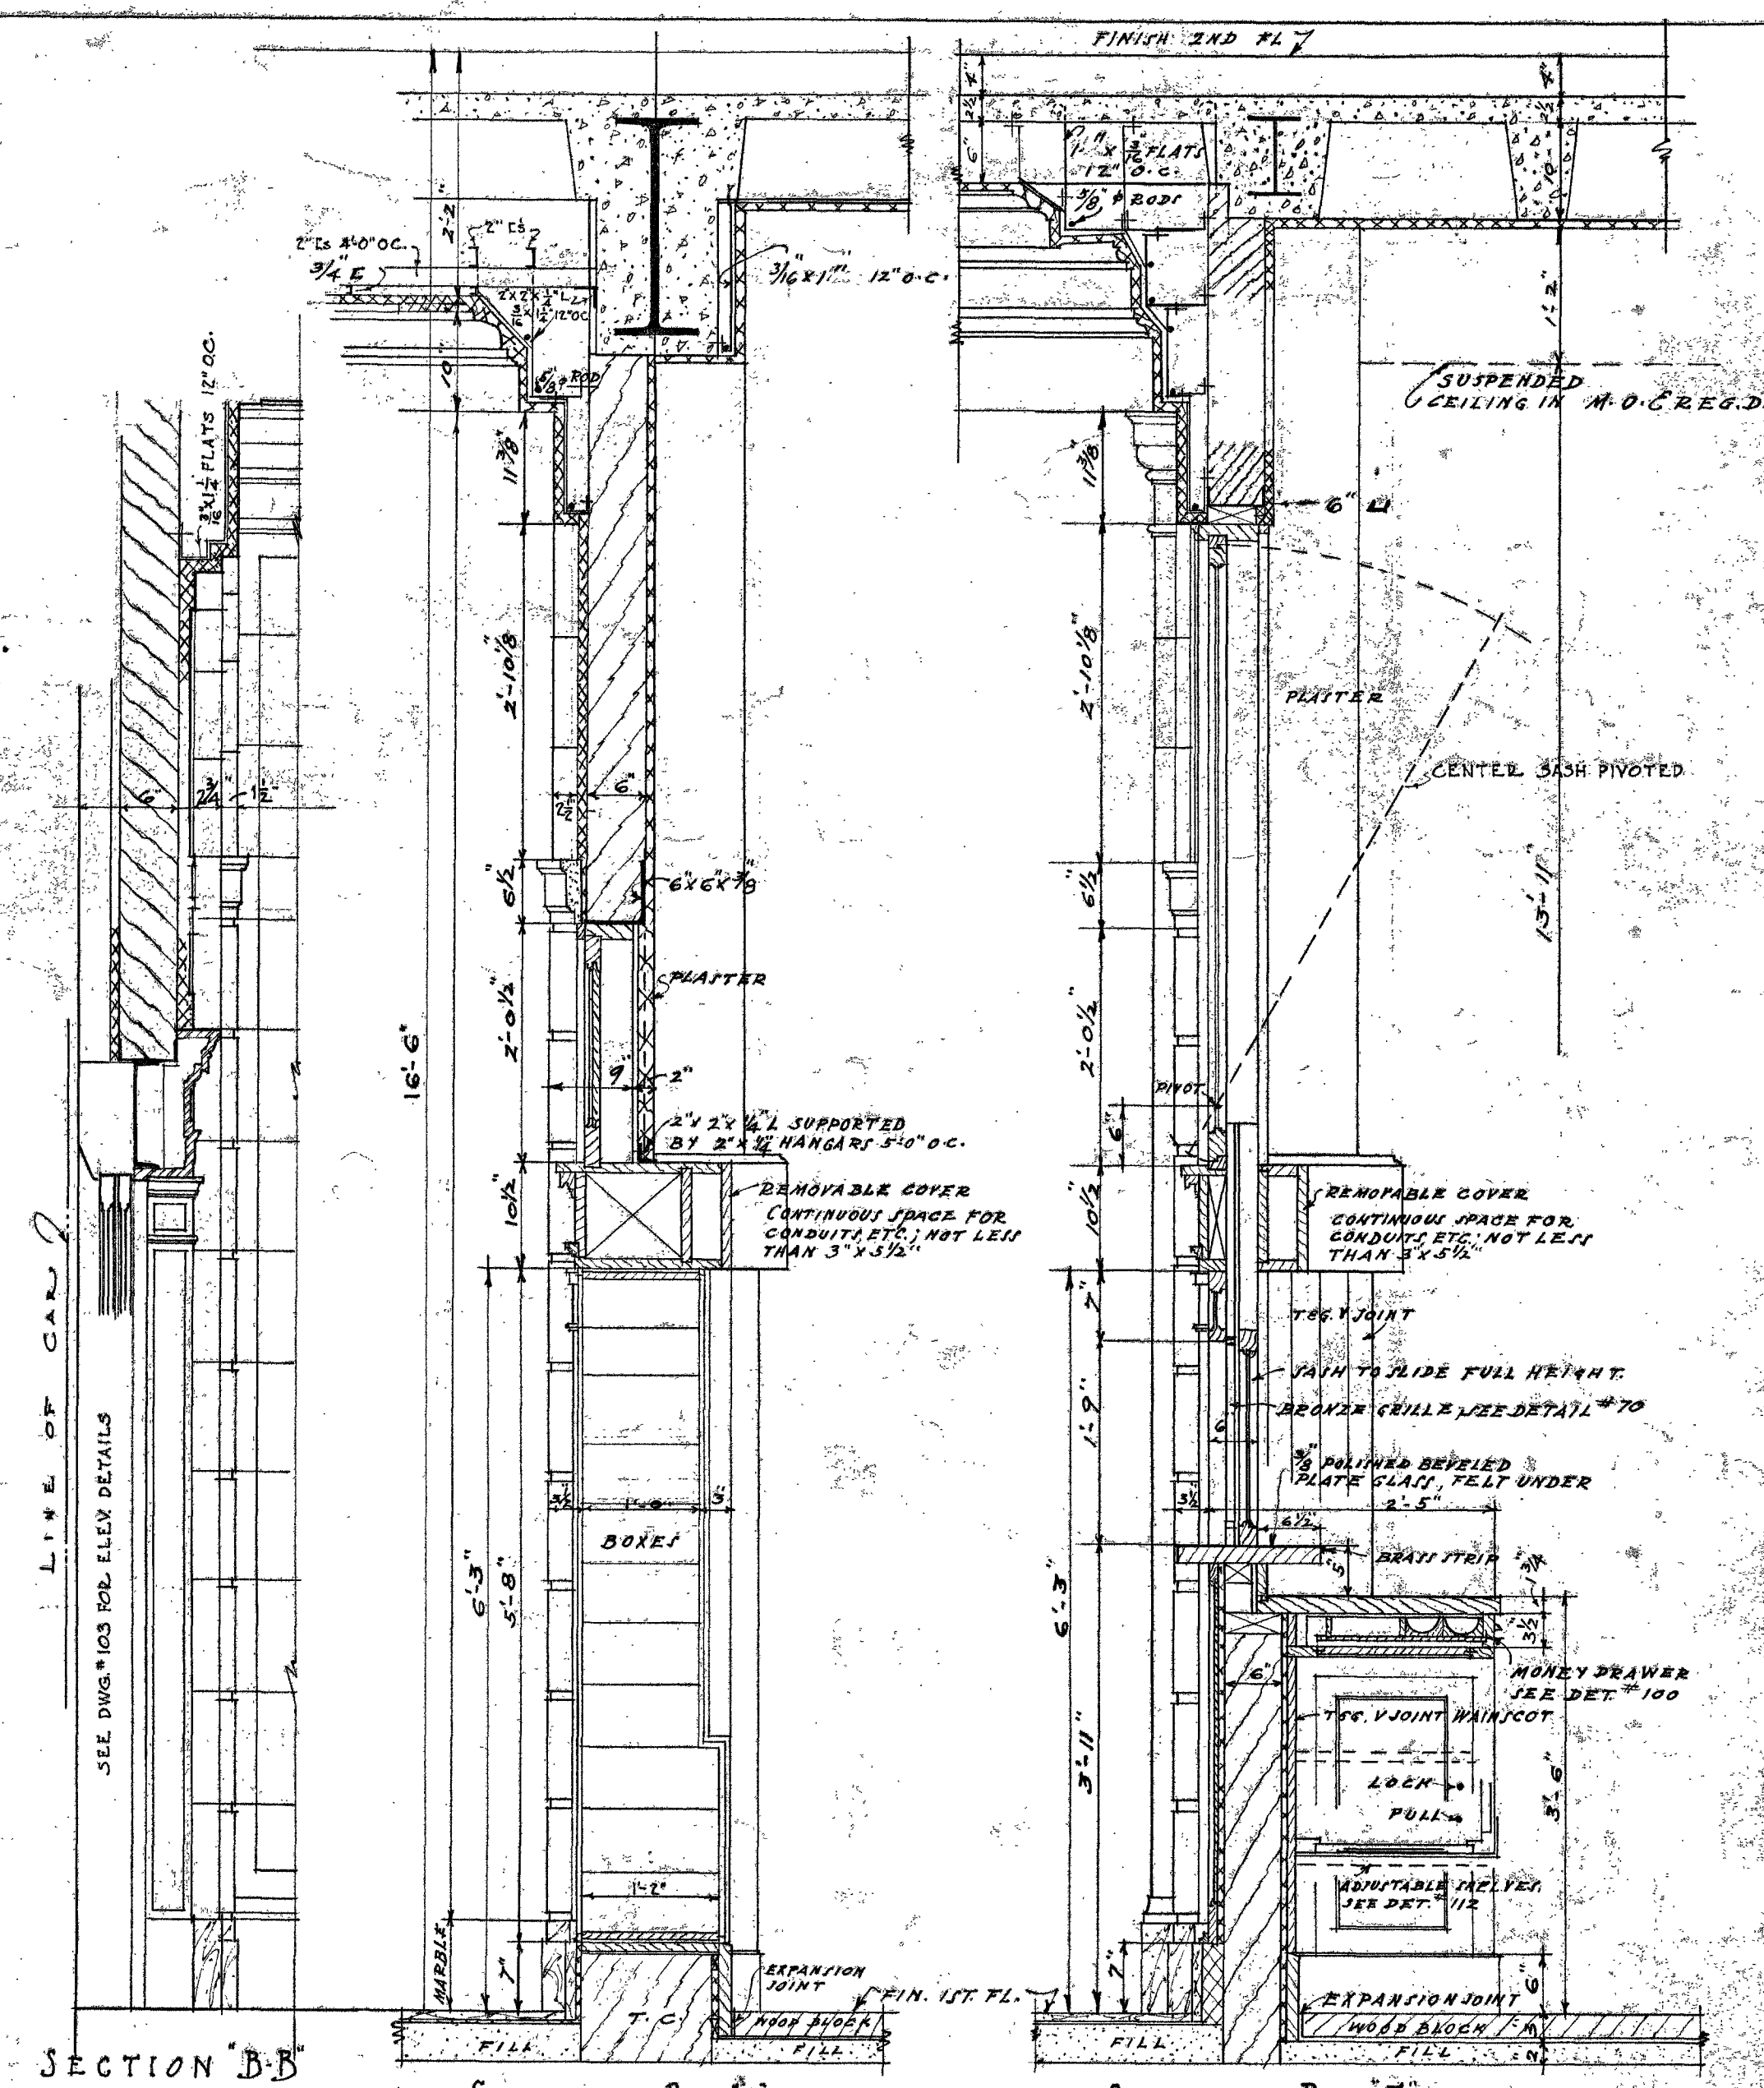


SECTION 'B-B' SECTION BAY-J SECTION BAY-E (TYPICAL)

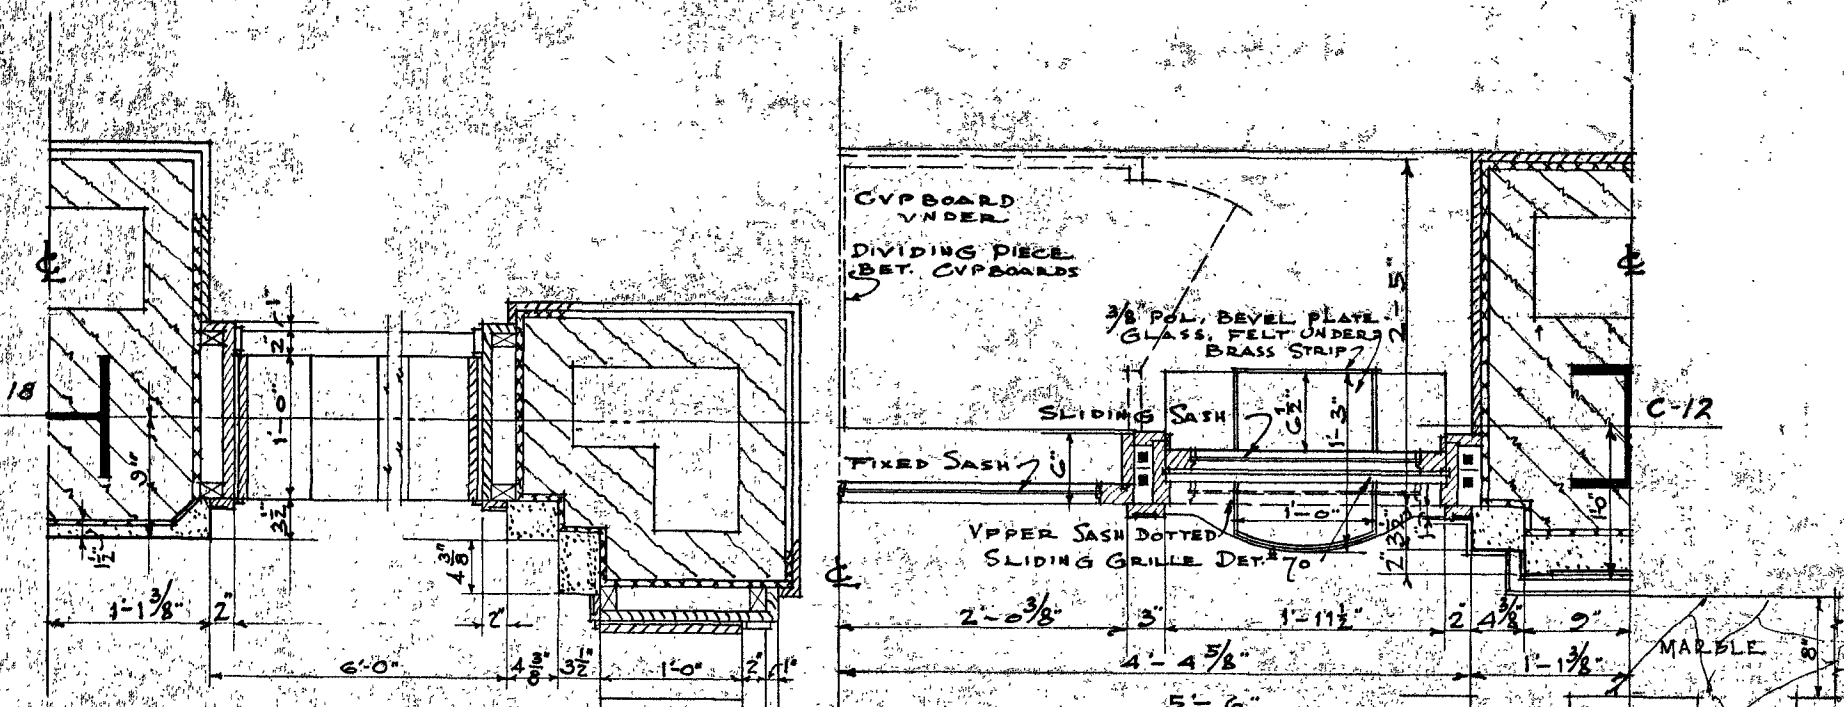


PART PLAN BAY-J 1/2 PLAN BAY-E

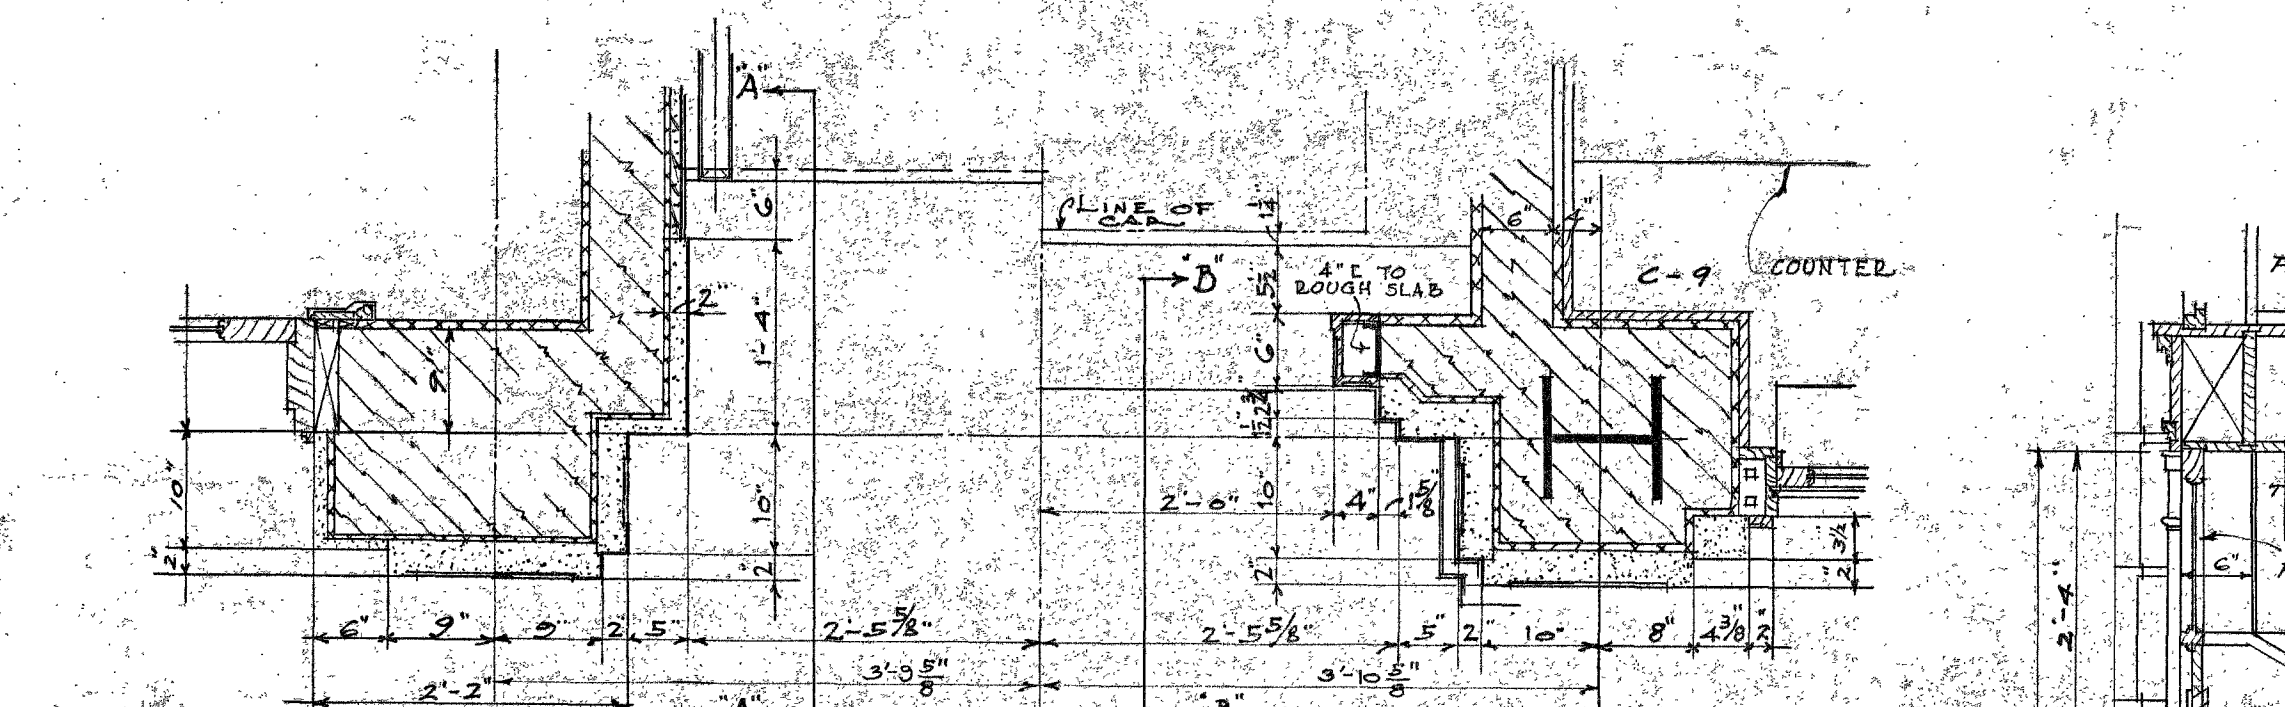


PART PLAN DOOR 100 1/2 PLAN STAIR OP'G 1/2 PLAN ELEV. ENTR.

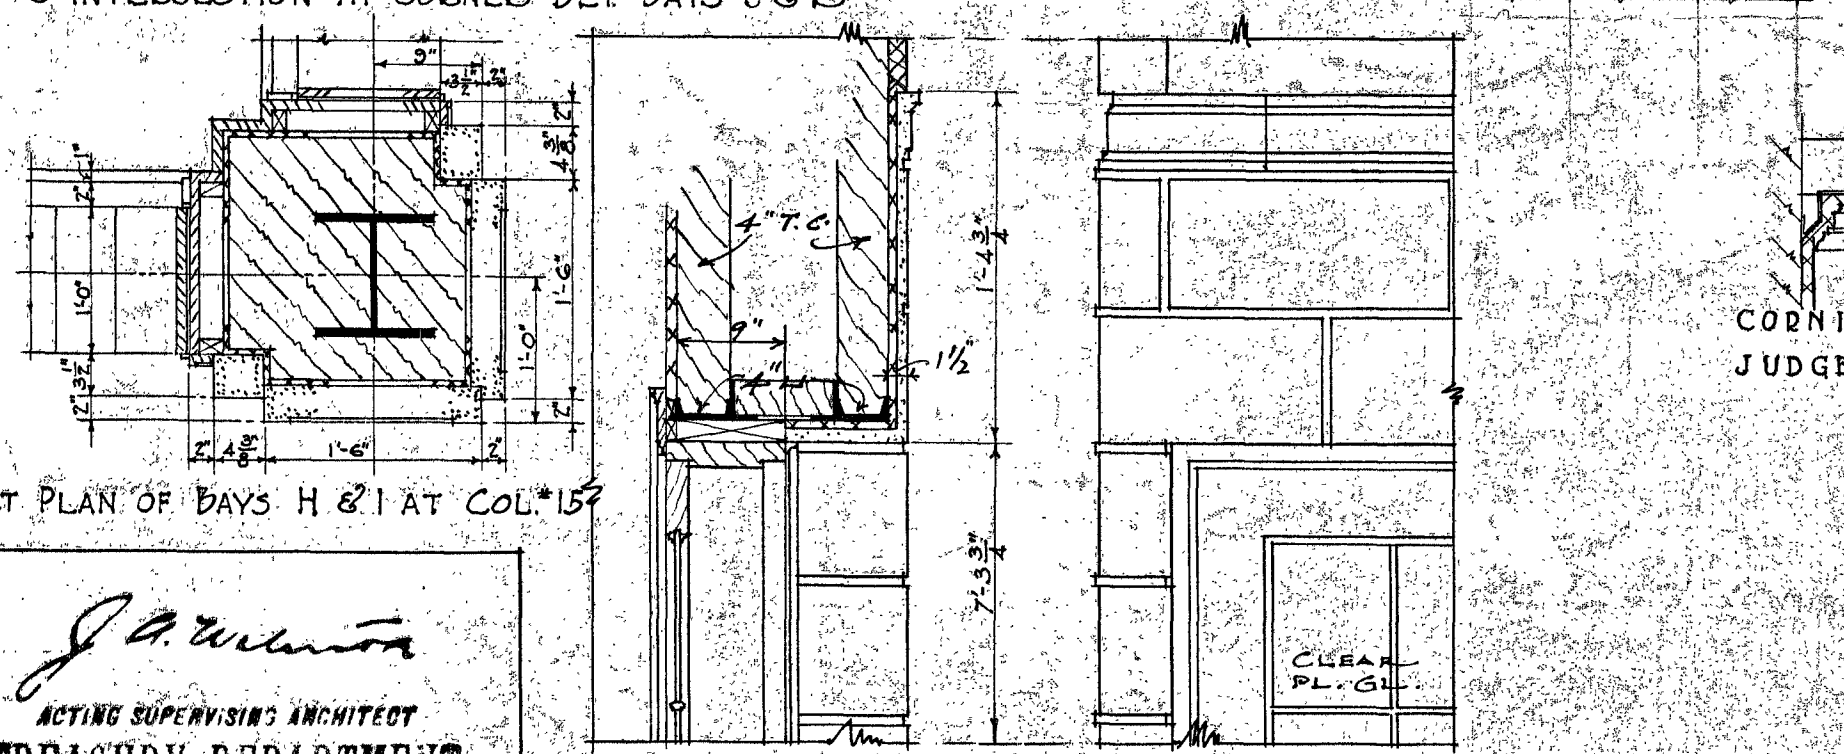

PART PLAN OF BAYS H & I AT COL. 15 PART SECTION PART ELEVATION

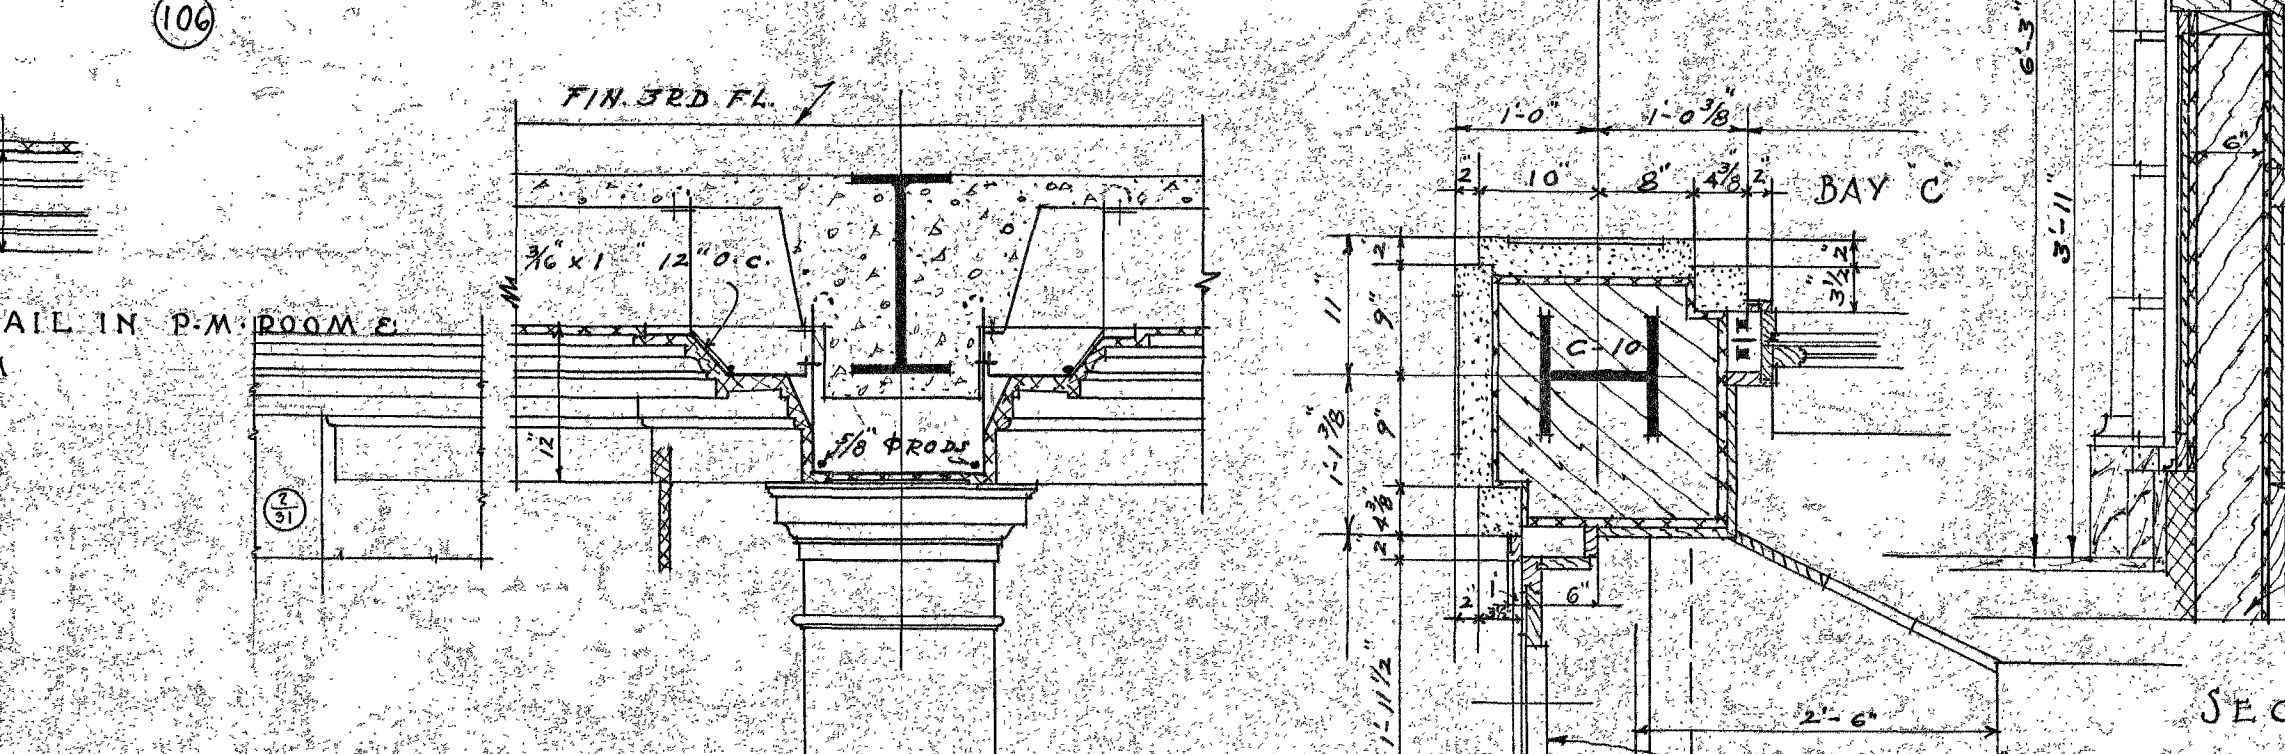

CORNICE DETAIL IN P.M. ROOM JUDGE'S ROOM CORNICE & PILASTER DETAIL AT COL. 12

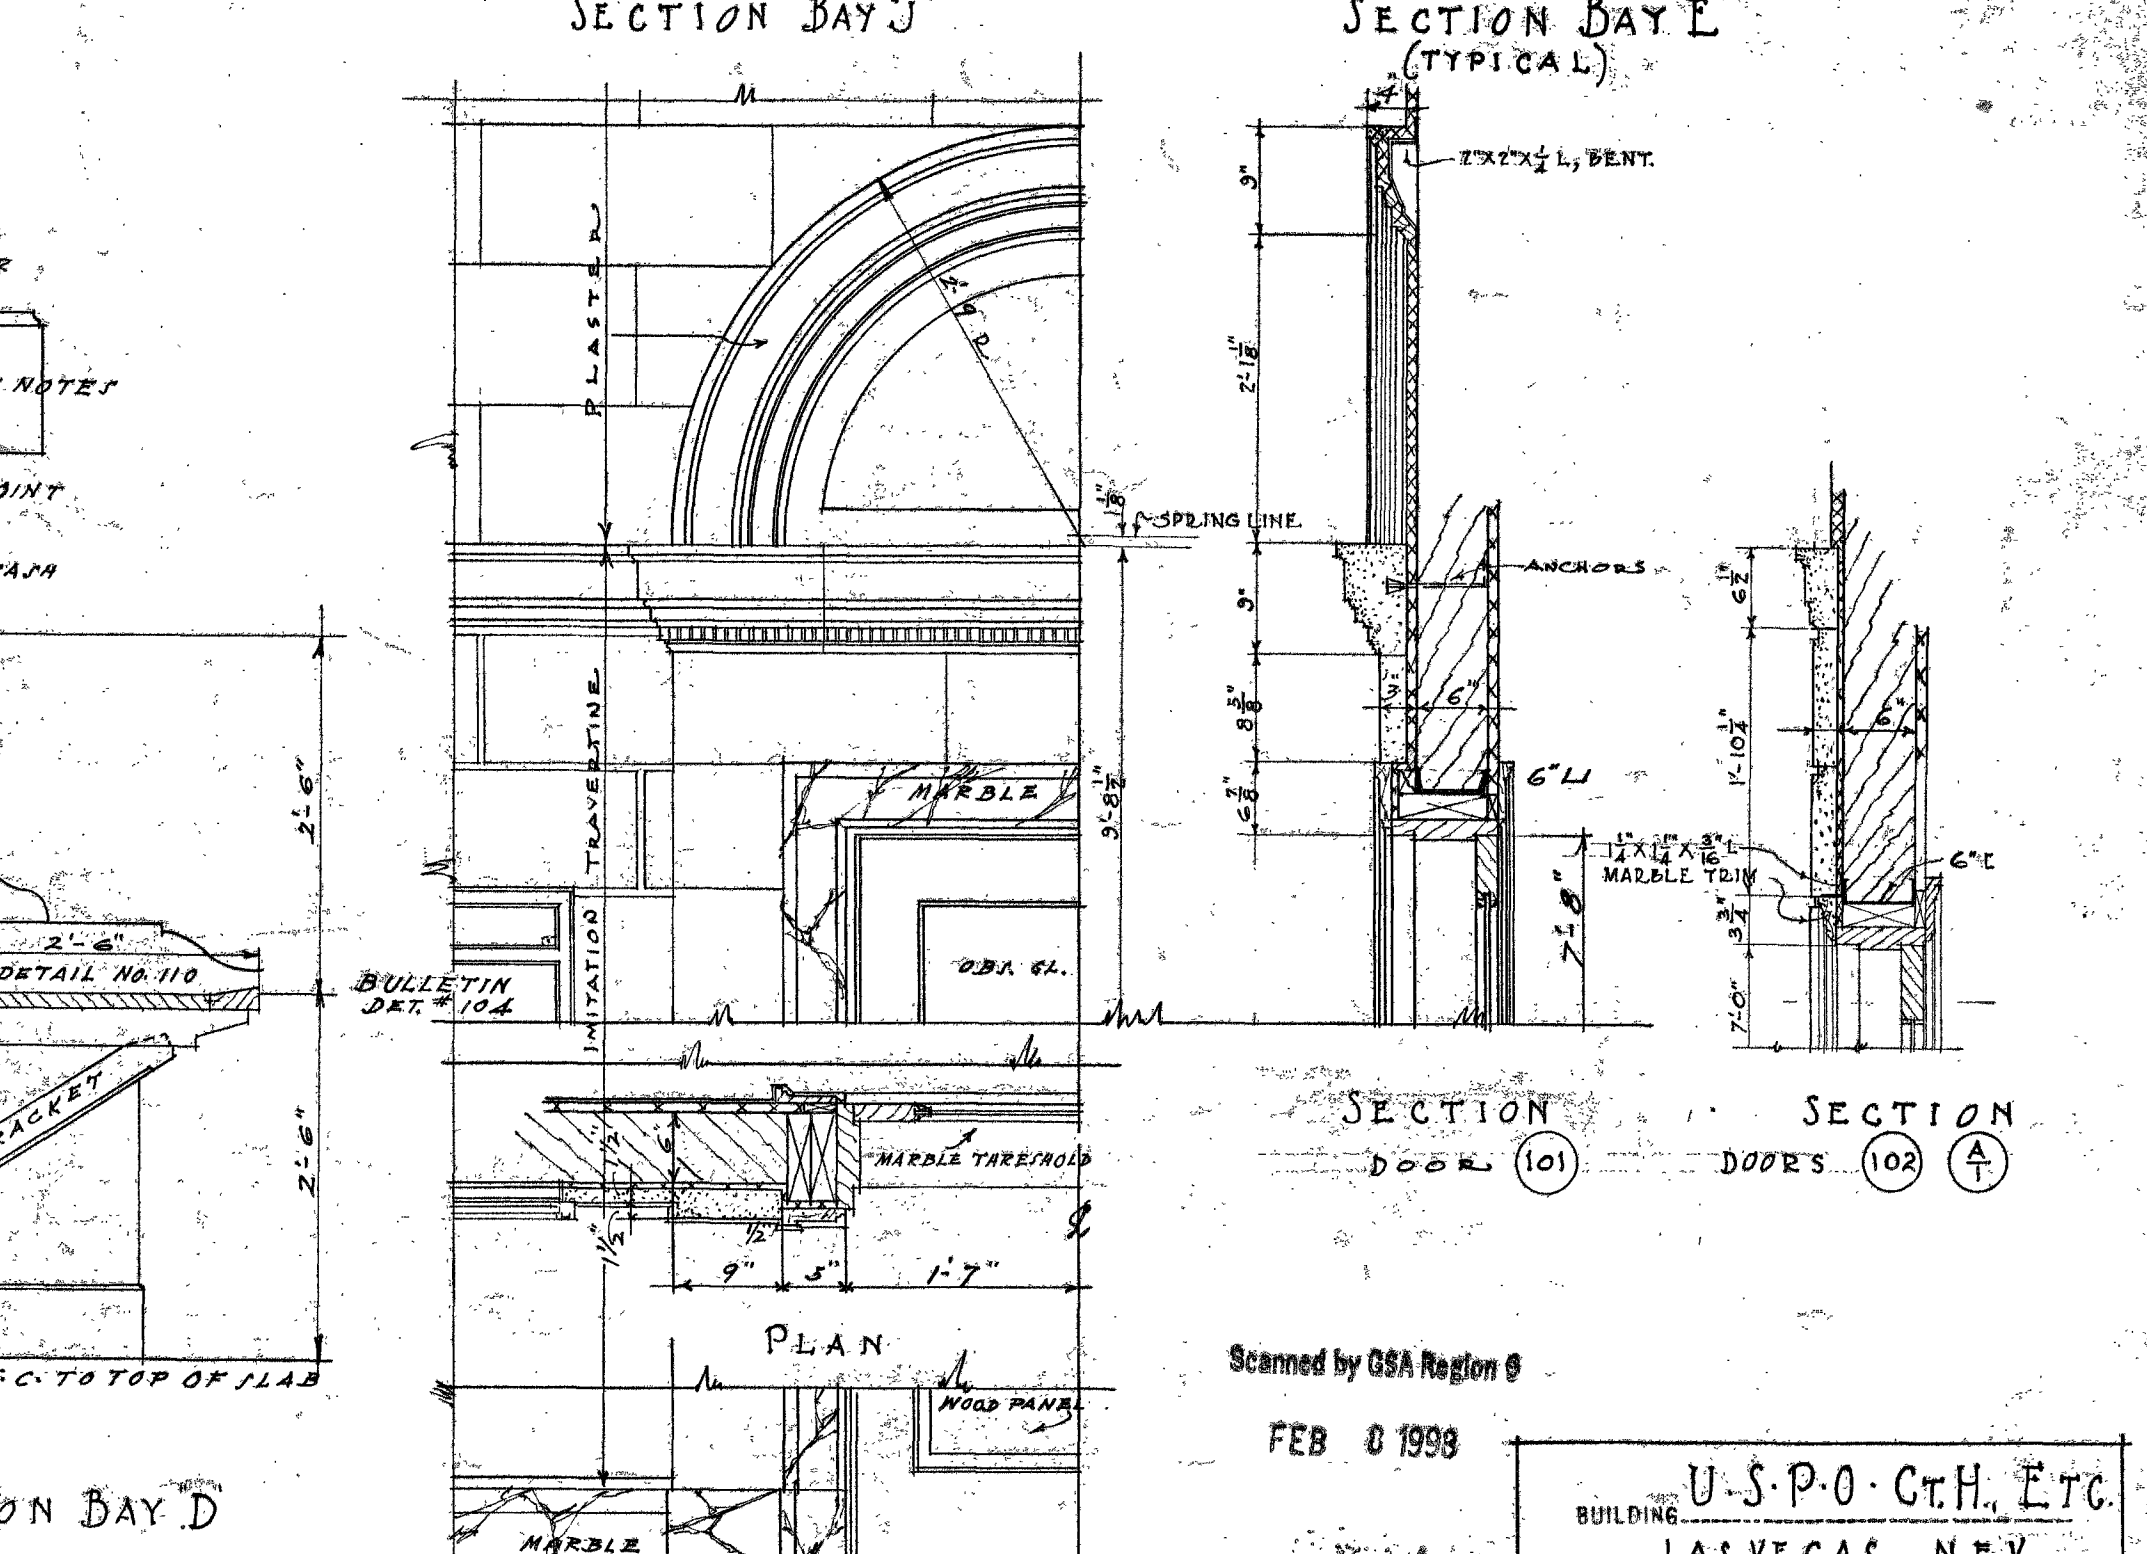

SECTION DOOR 101 SECTION DOORS 102 DETAIL OF DOOR 101

ACTING SUPERVISOR ARCHITECT
TREASURY DEPARTMENT
APPROVED
Supt. Architectural Division
Supt. Mechanical Division

58509

NOTE
SEE STRUCTURAL DWGS. FOR
STEEL REINFORCEMENT, ETC.

CORNICE & PILASTER DETAIL AT COL. 12
2ND FL. CORRIDOR

DETAILS OF PUBLIC LOBBY, ETC.
SCALE 3/4" = 1'-0"

Scanned by GSA Region 8
FEB 8 1998

BUILDING U.S.P.O.-C.H., ETC.
CITY LAS VEGAS, NEV.
DRAWN BY W.R. SWAN, DATE 2-28-31
CHECKED BY J.W. SWAN, DATE 2-28-31
DRAWING No. 202
521-279-1 24

RETURN TO ROOM 411 0027