
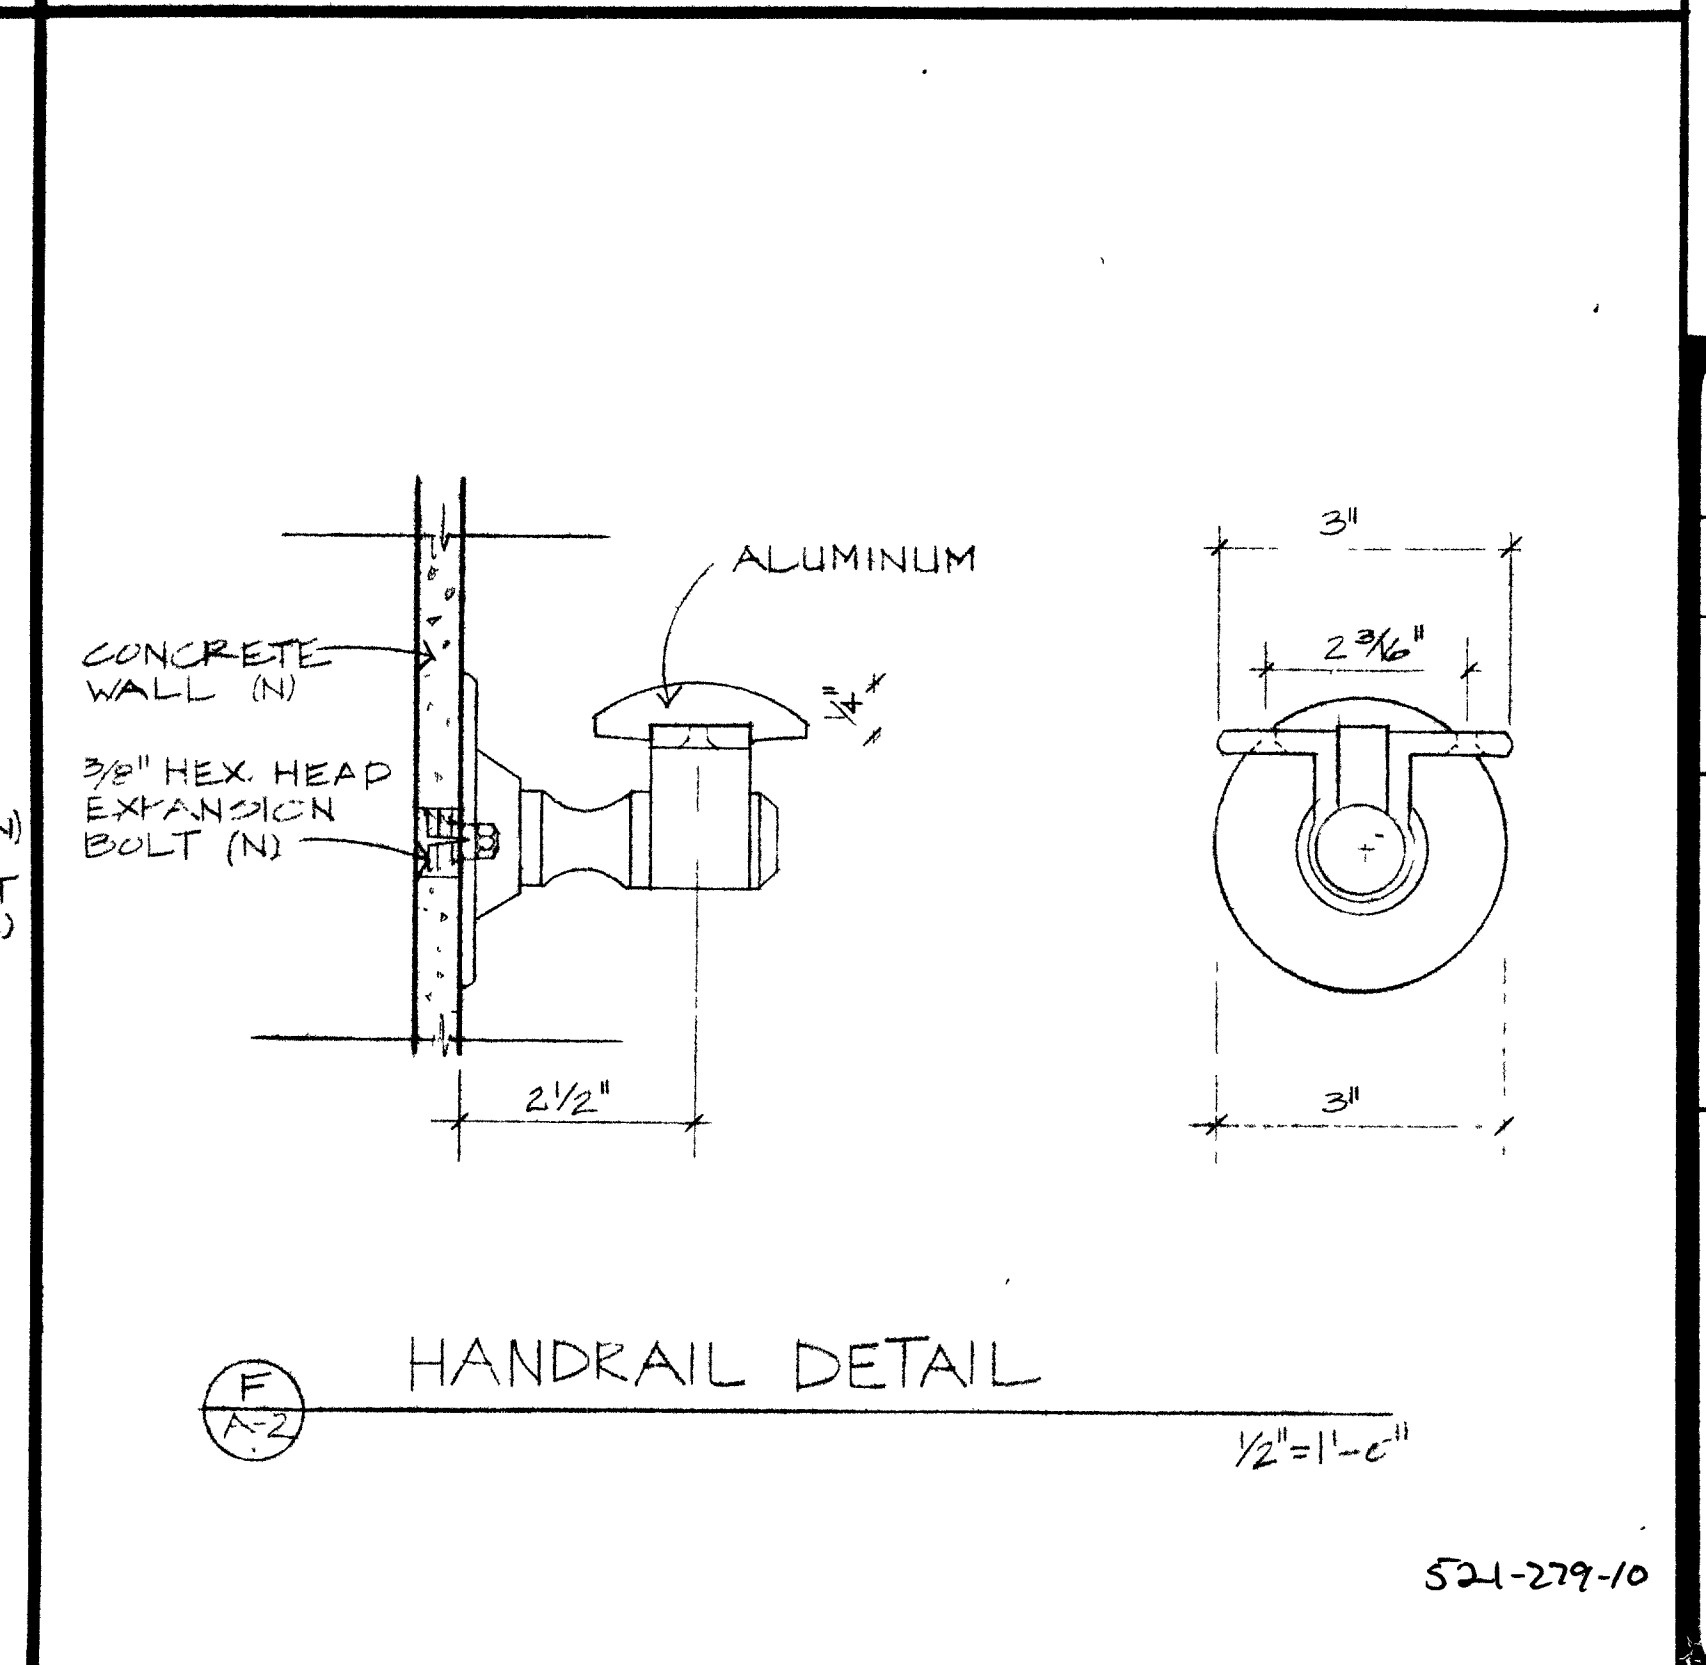
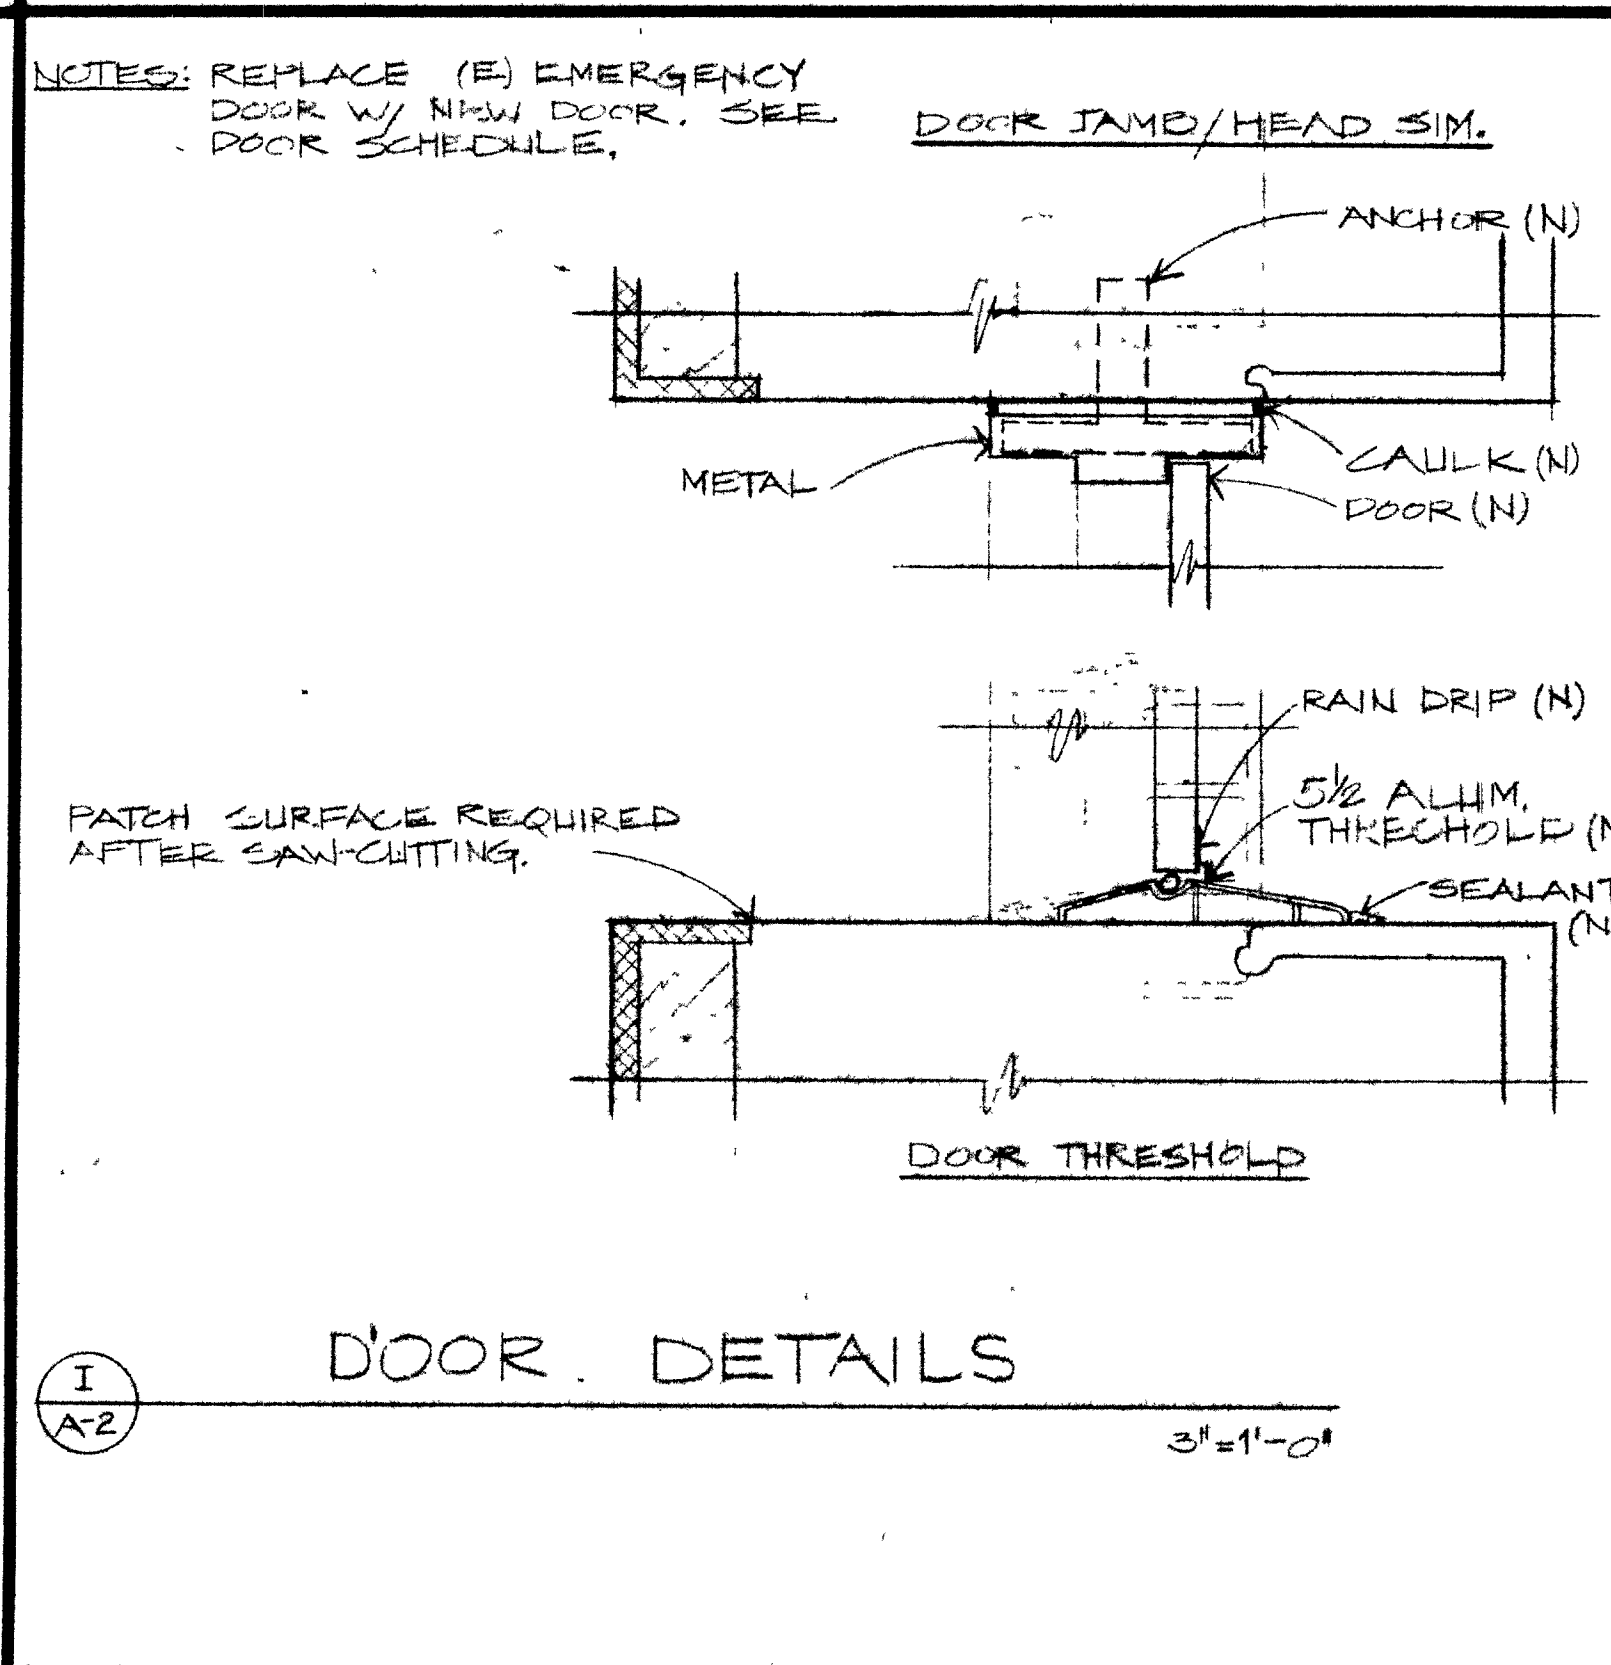
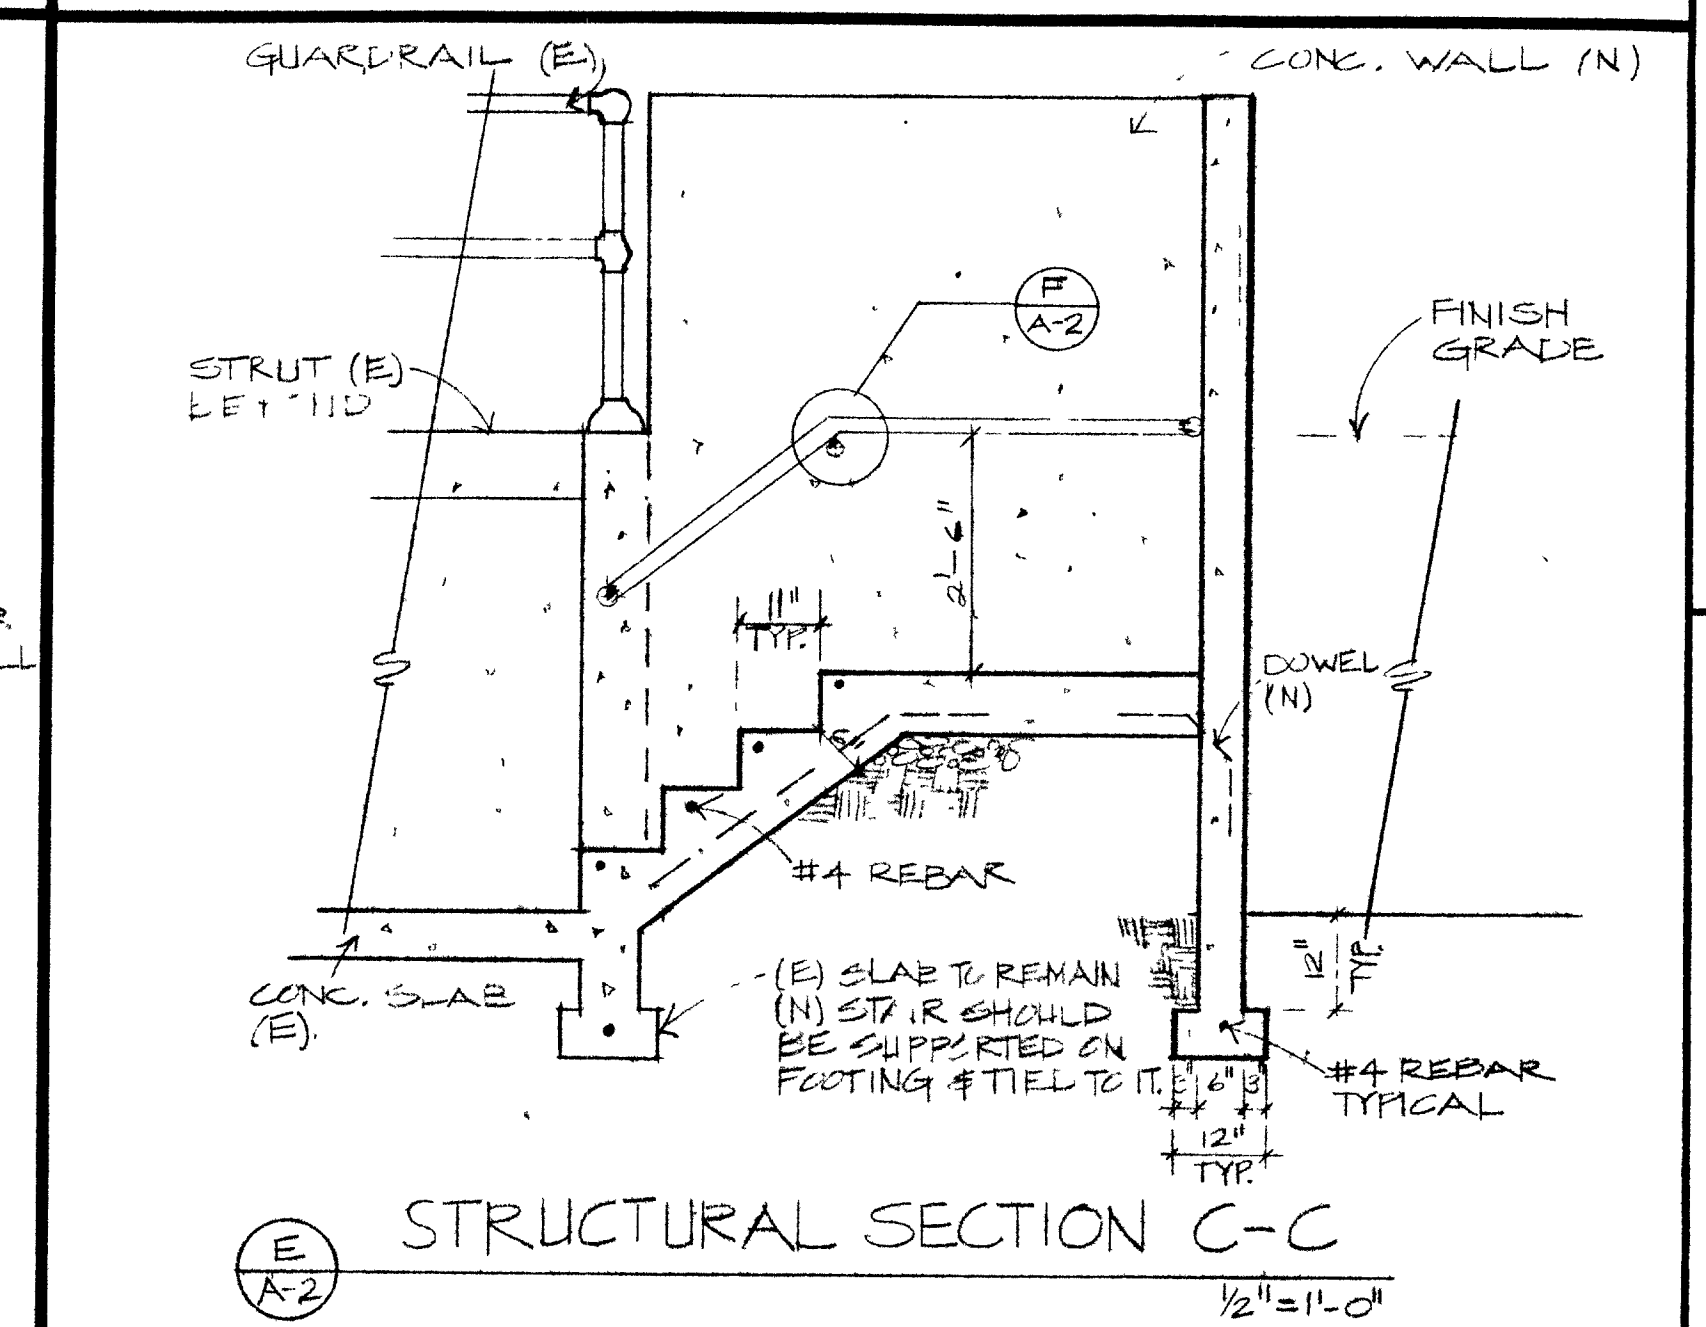
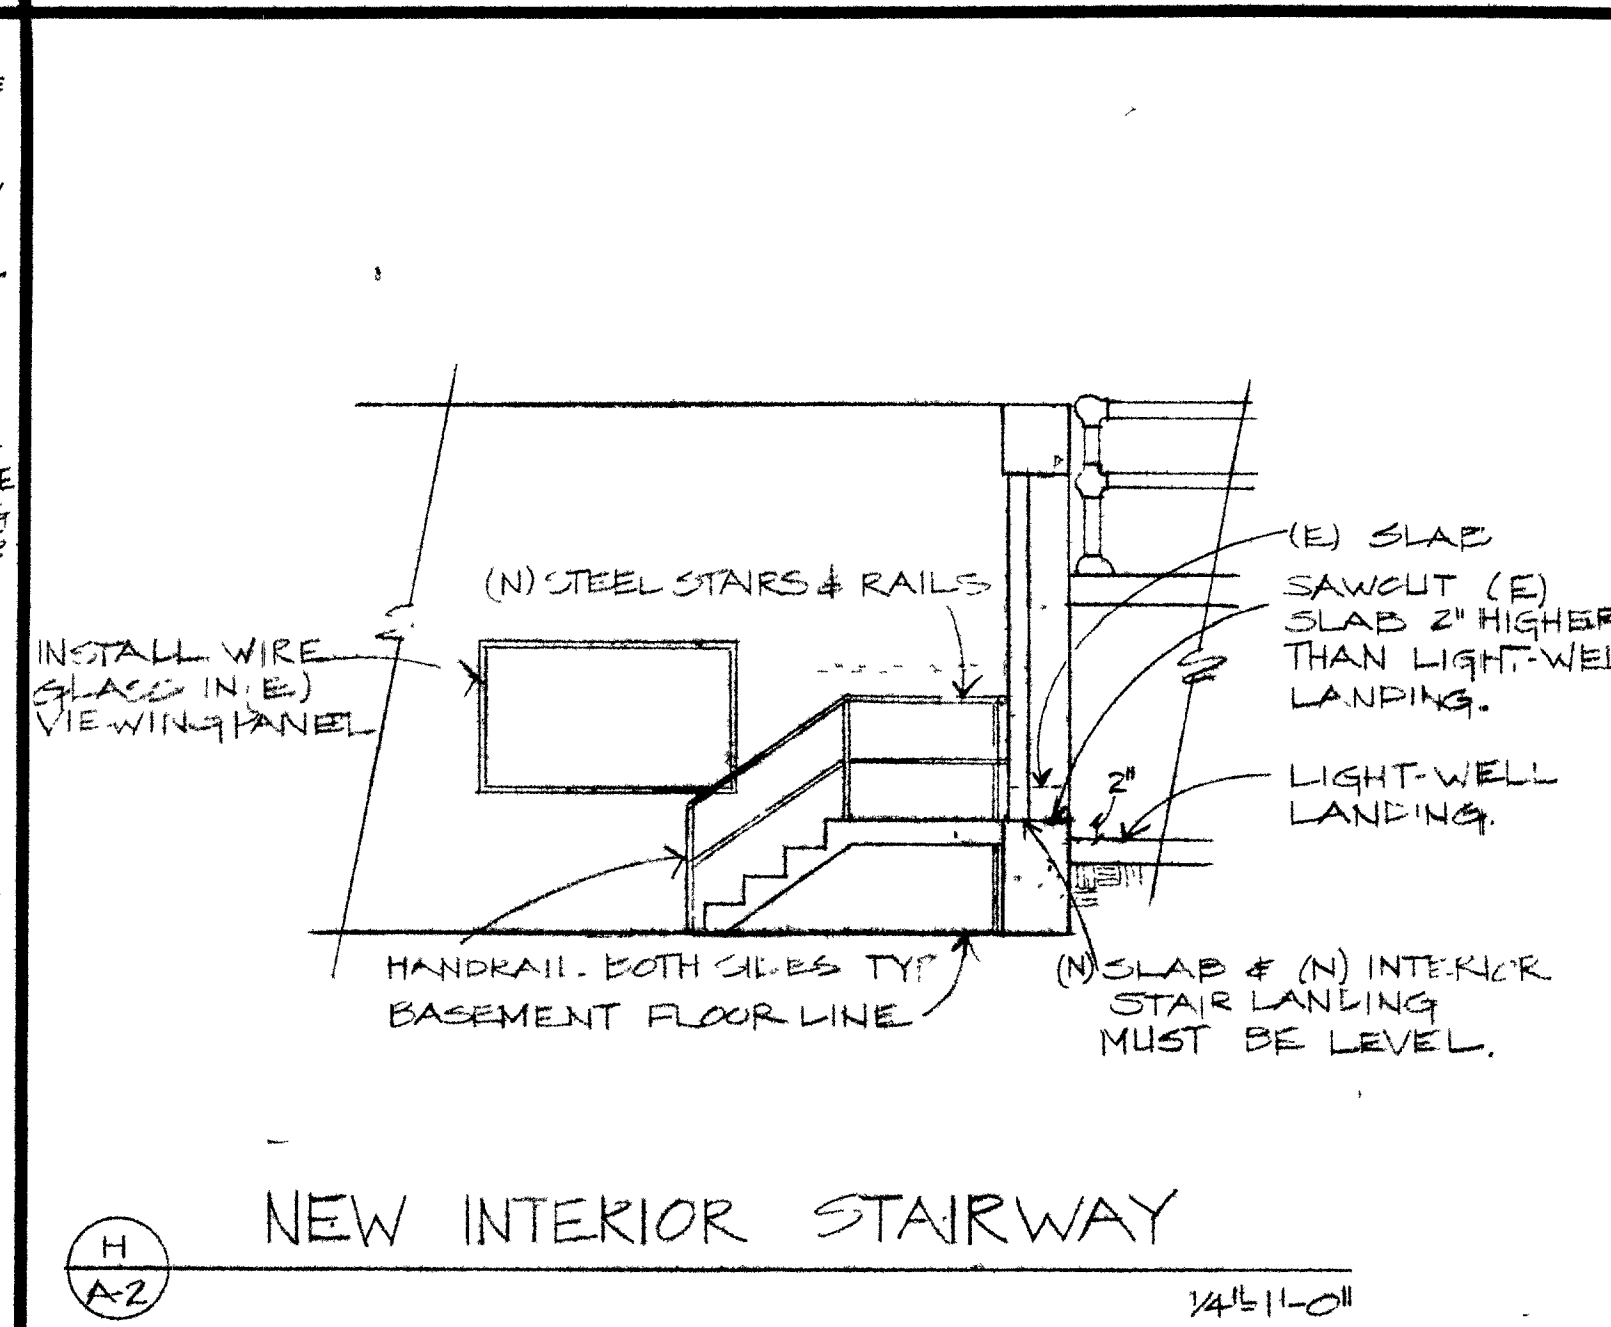
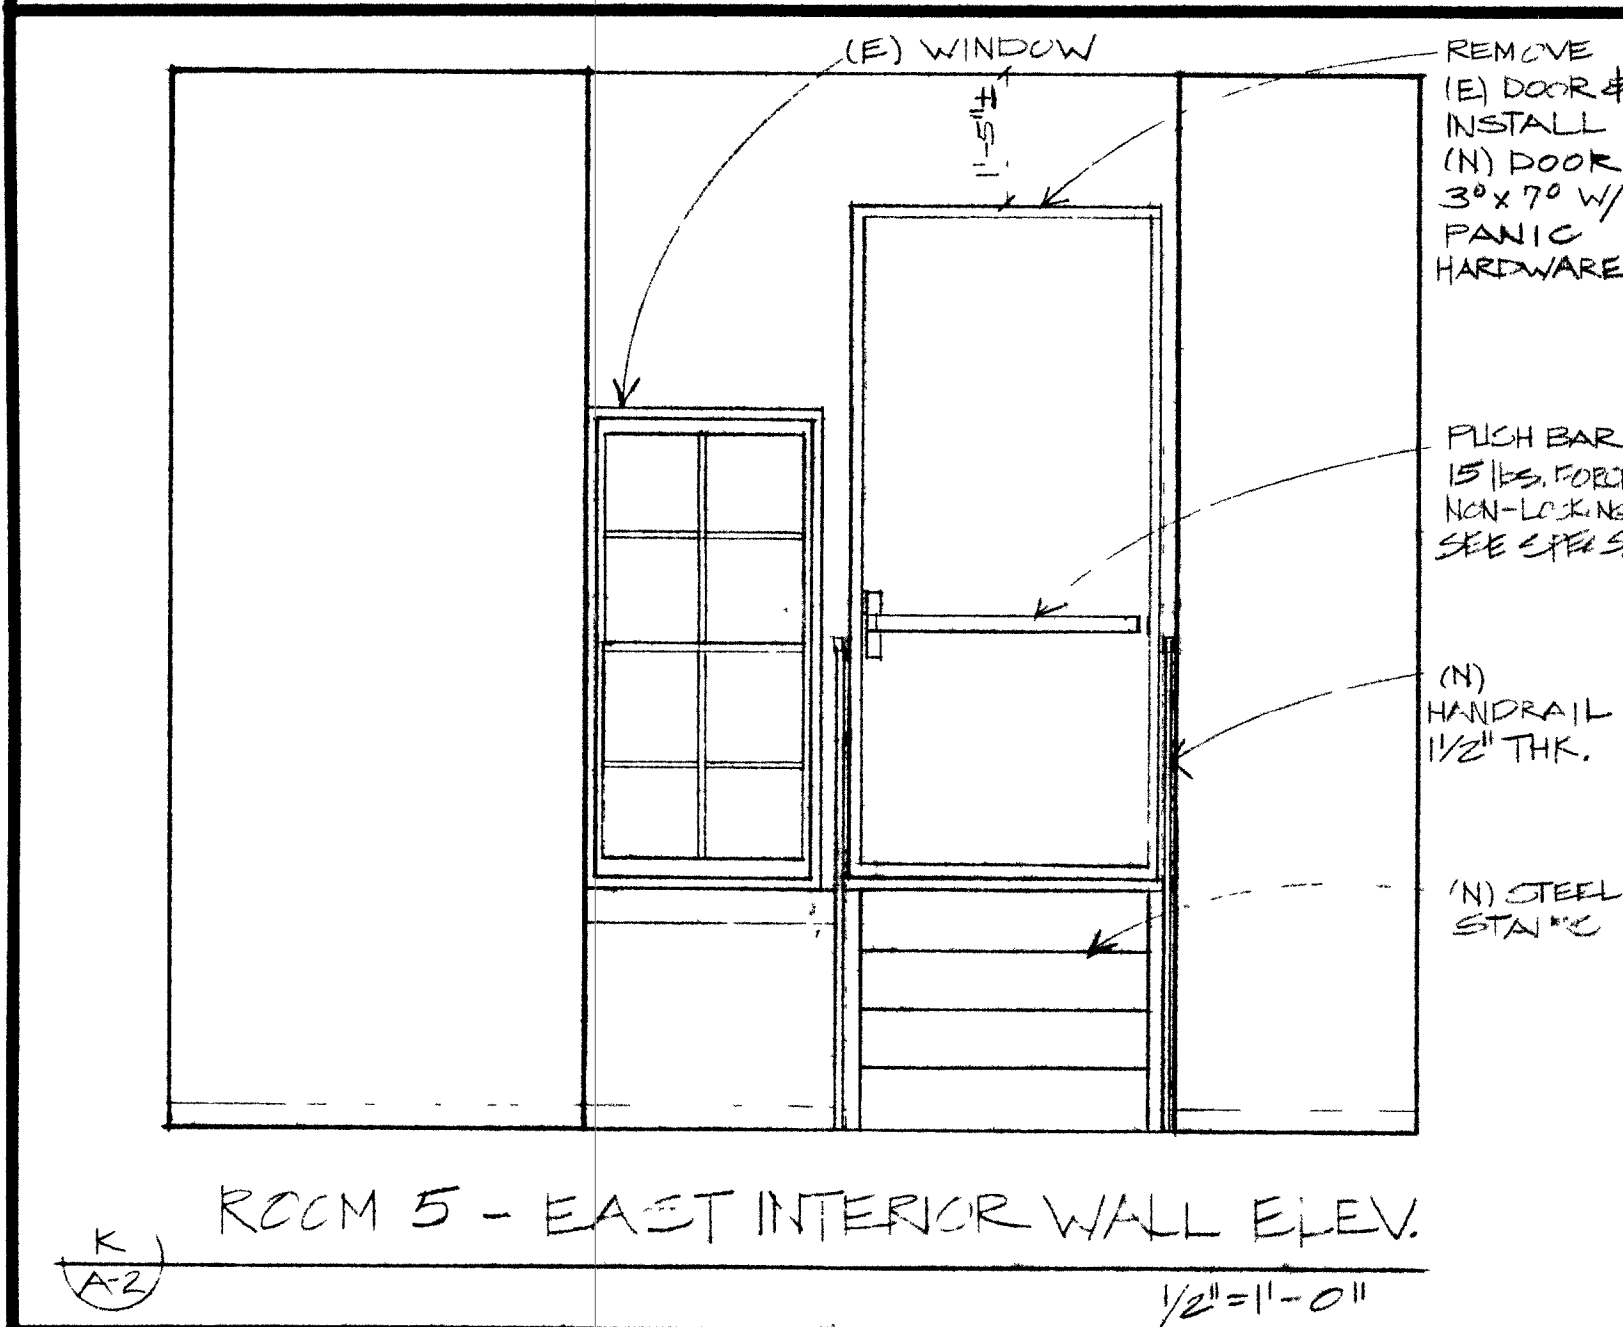
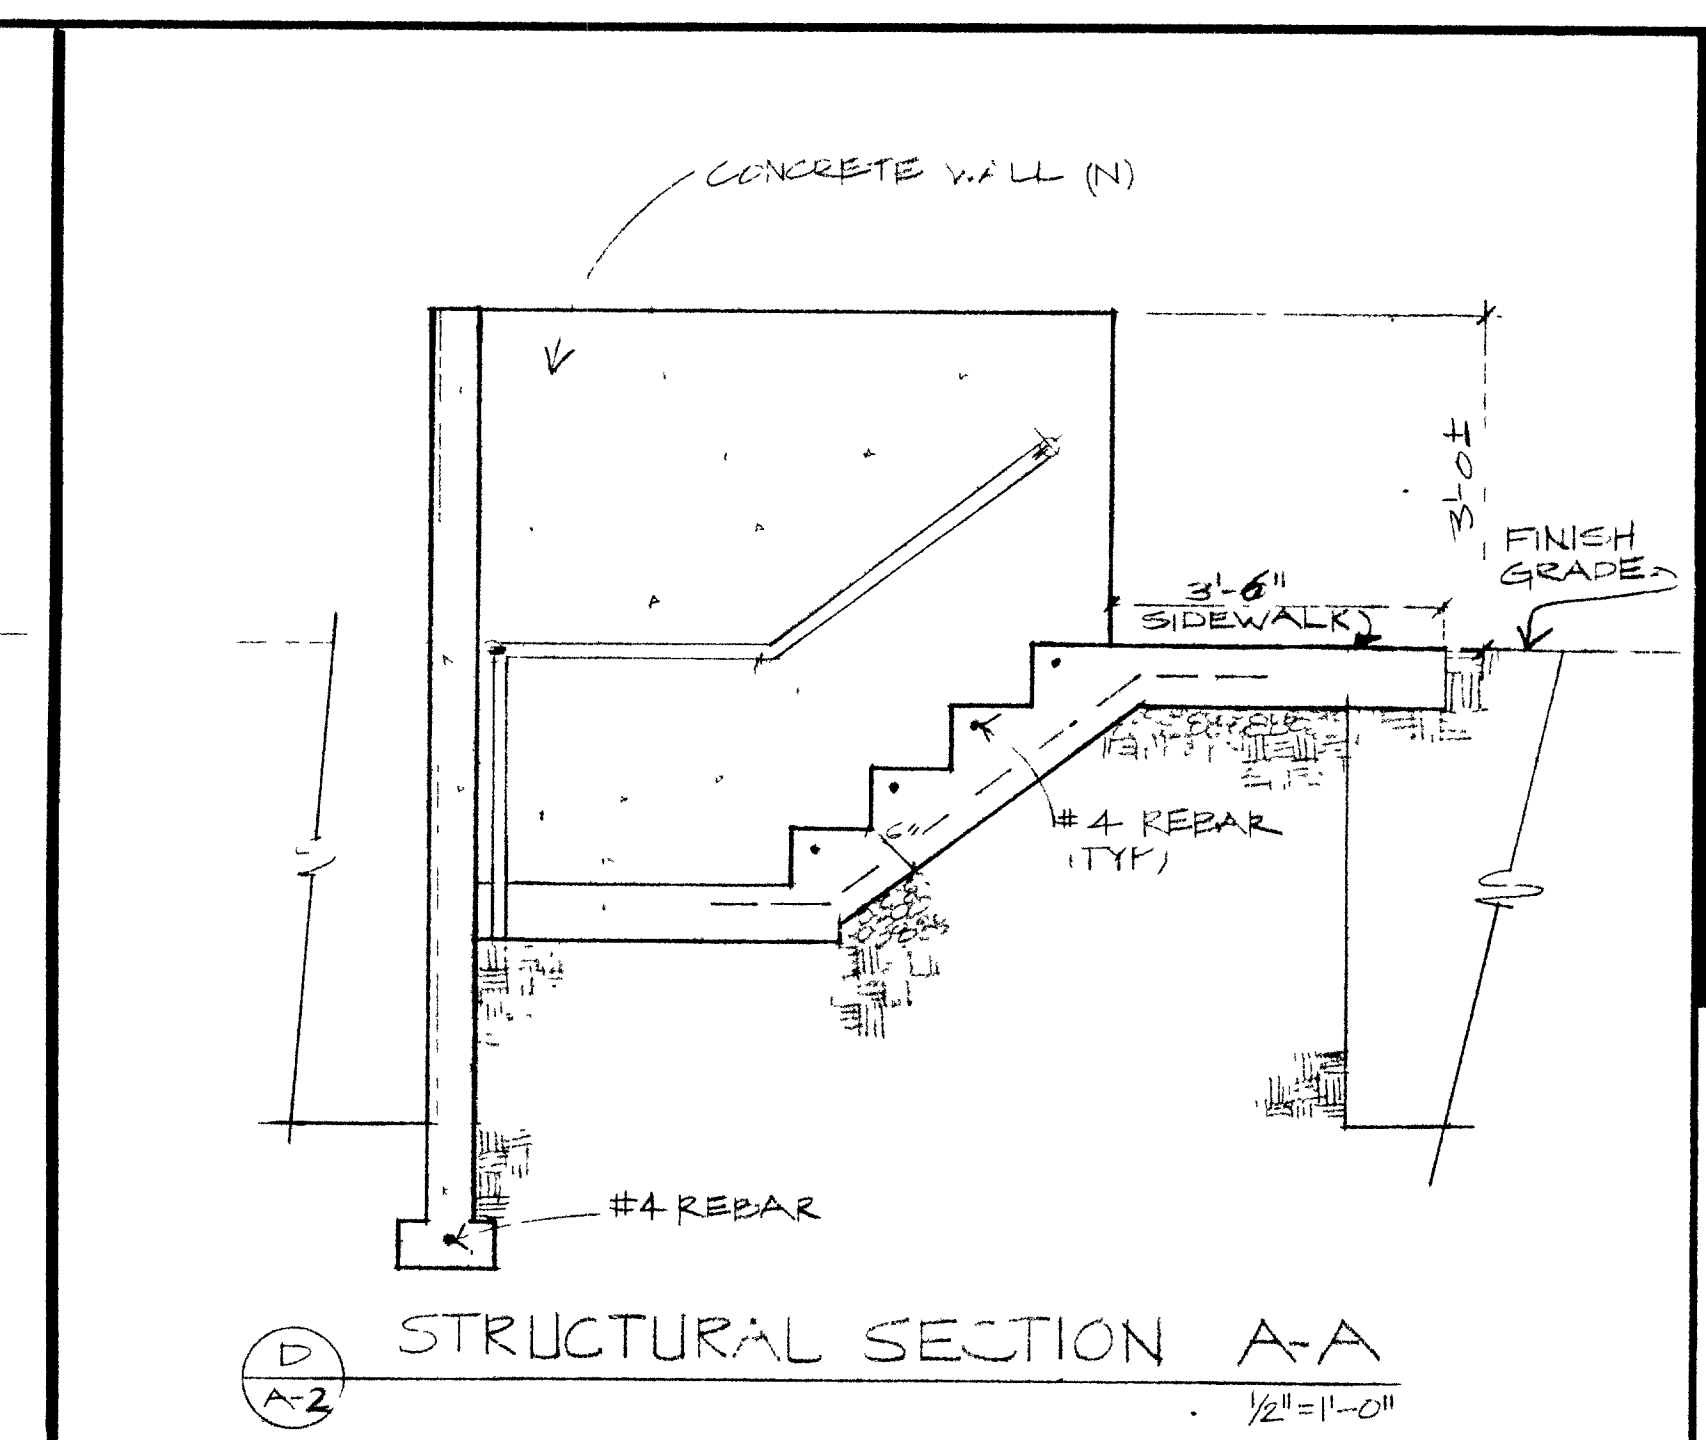
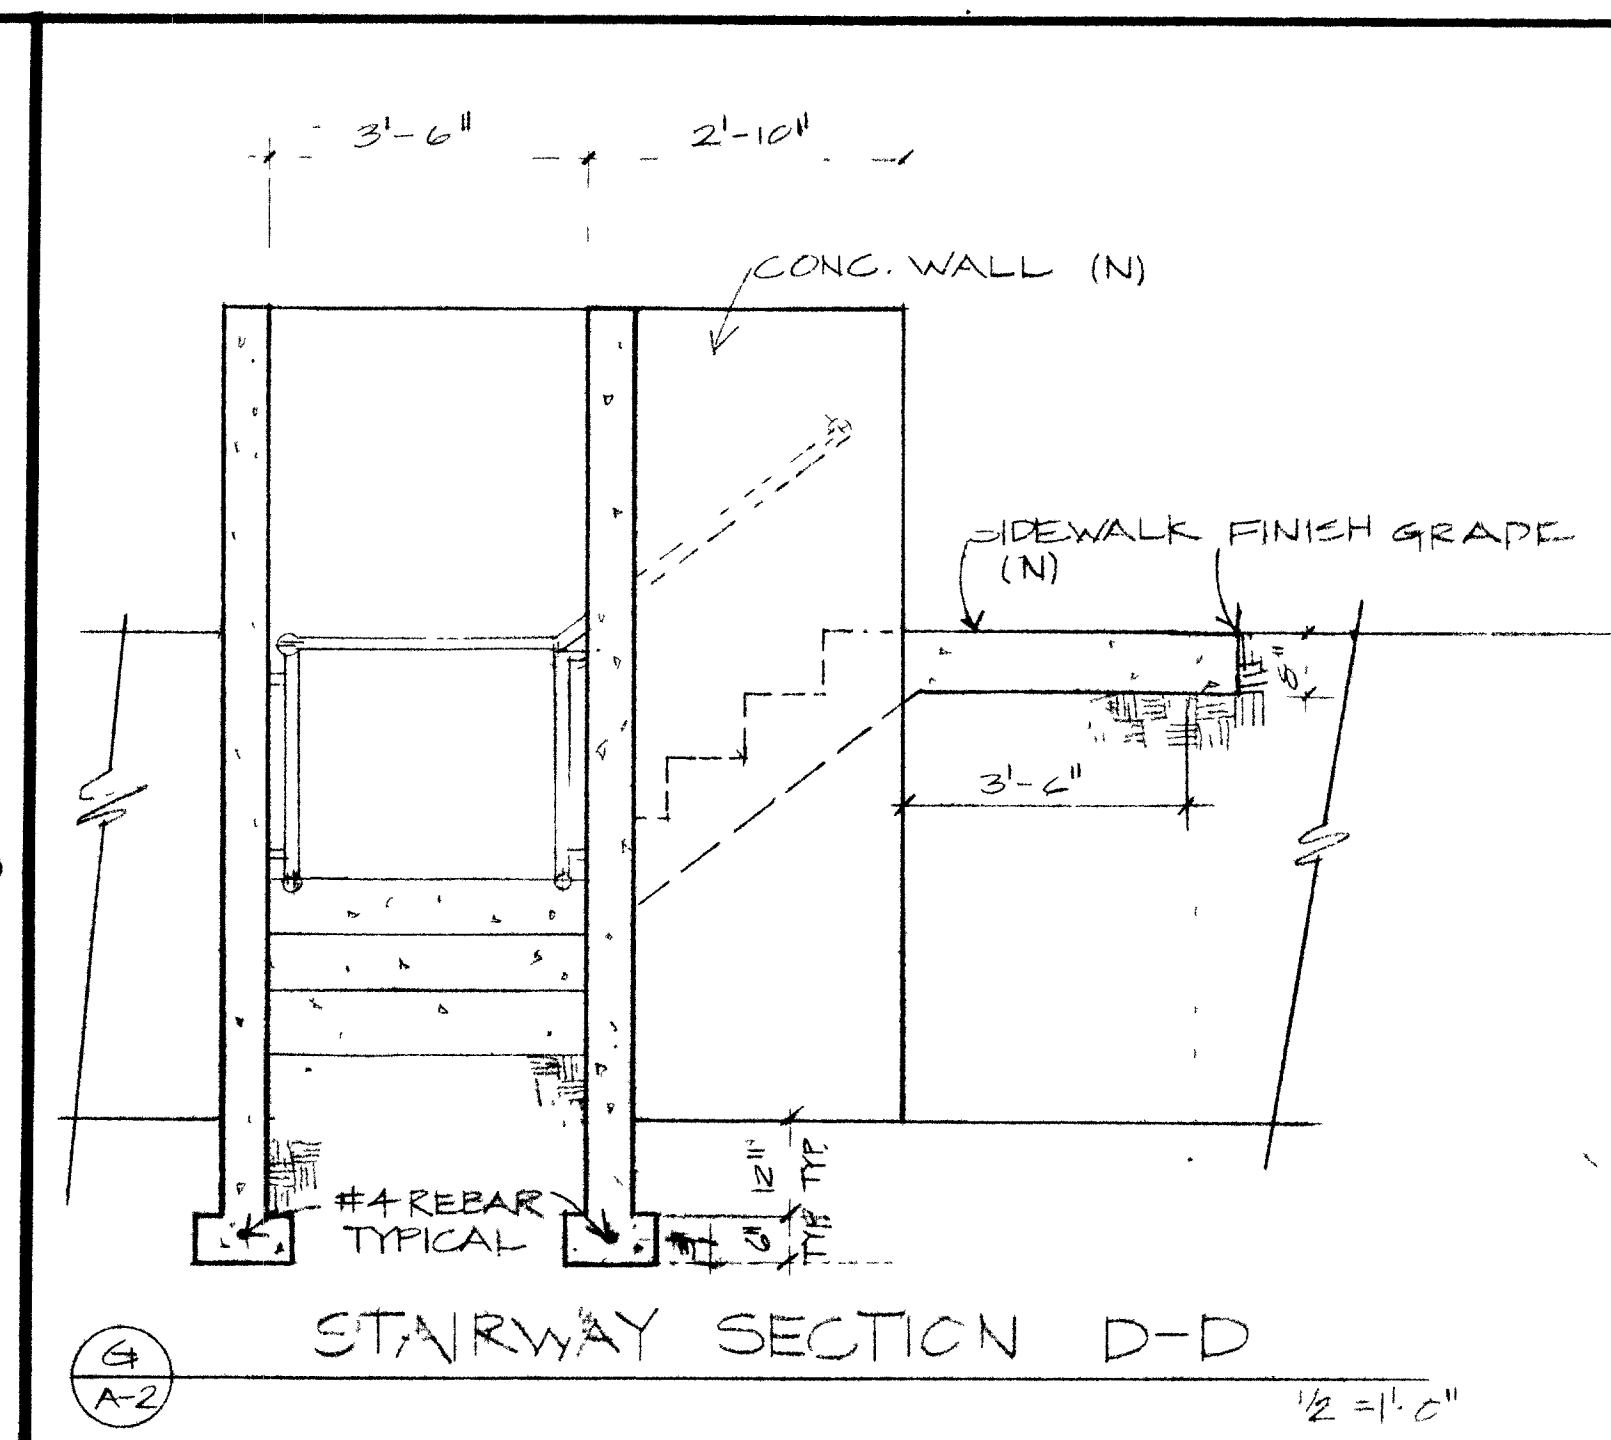


64823

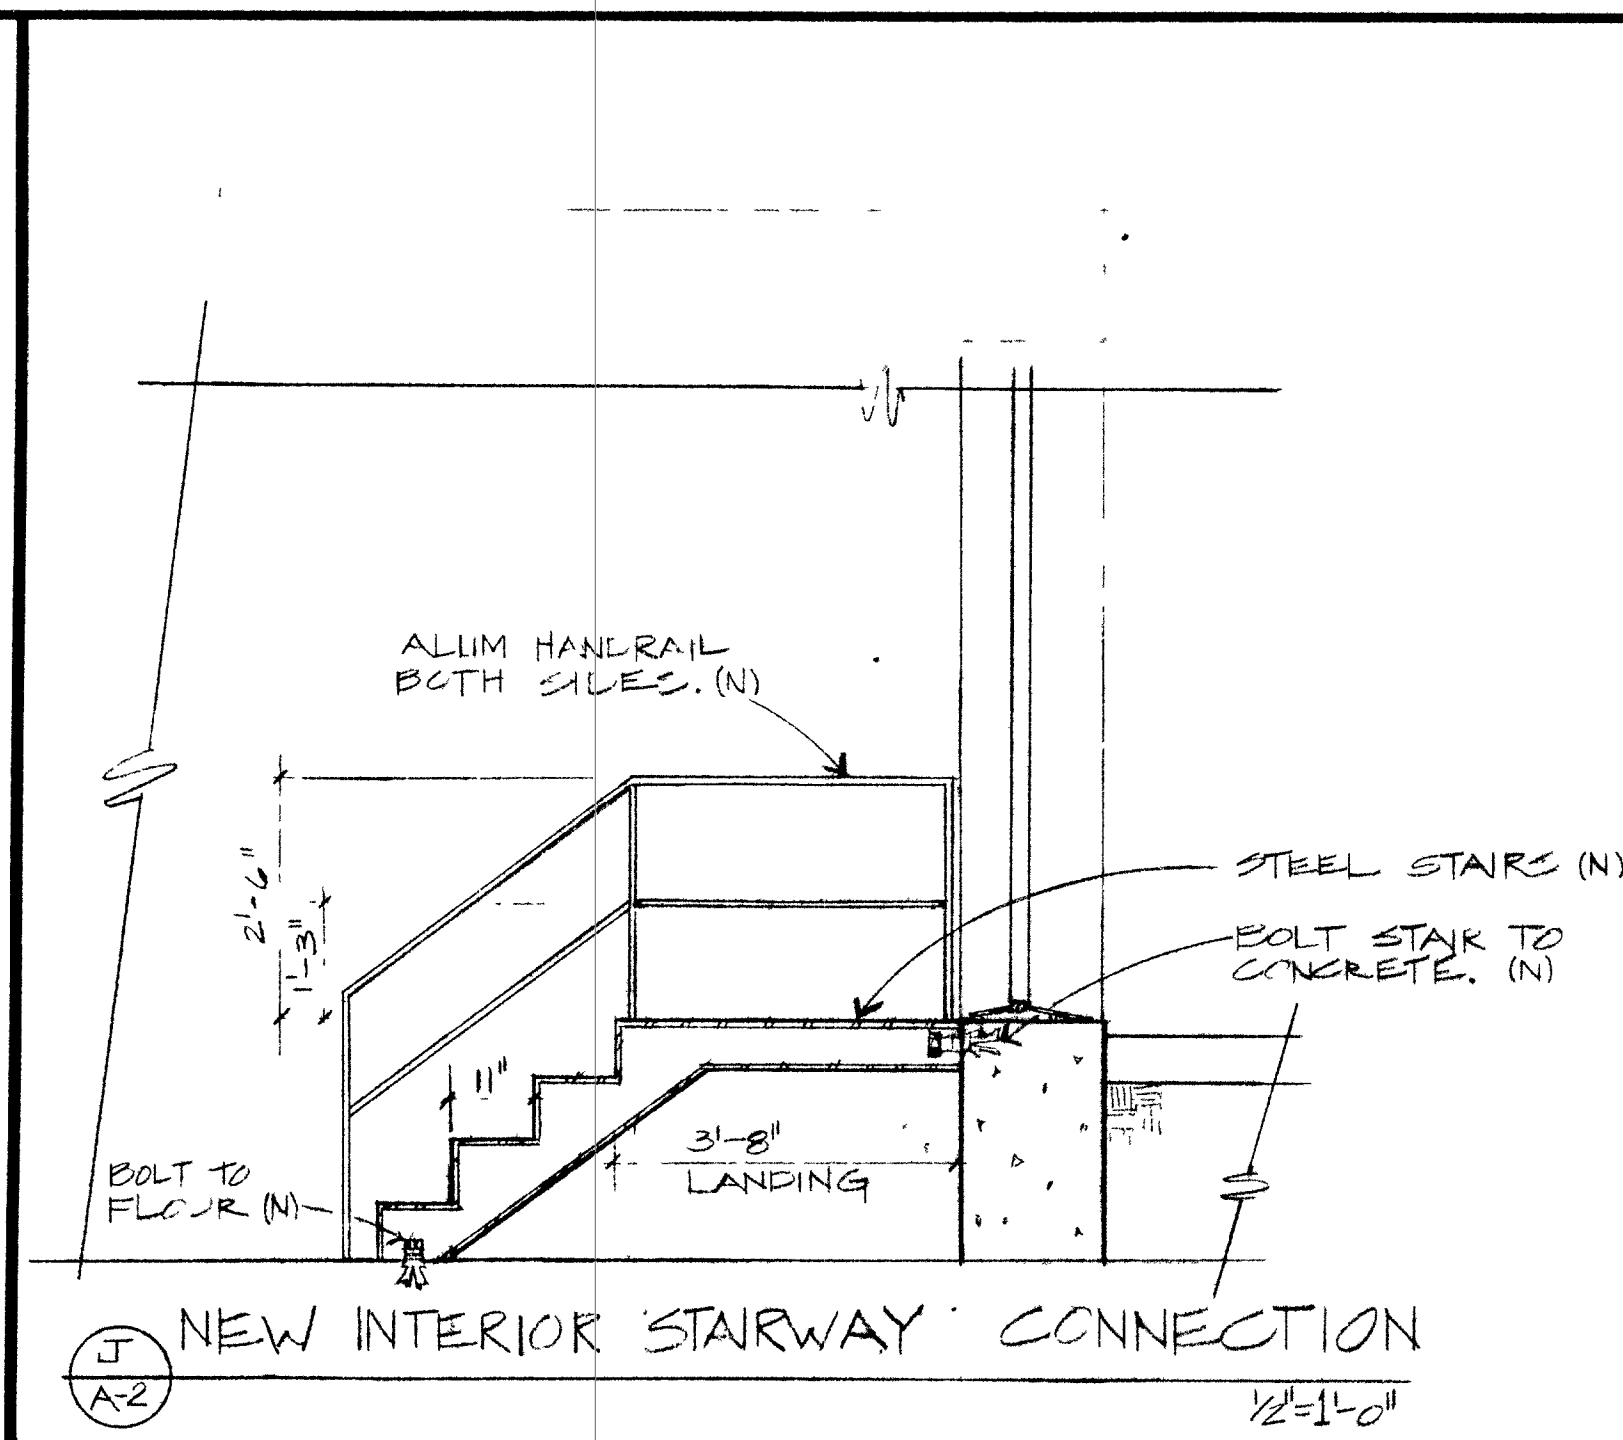

Design & Construction Division
525 Market Street,
San Francisco, California
General Services Administration

LAS VEGAS POST OFFICE
301 EAST STEWART ST.
LAS VEGAS, NV. 89101

PROJECT NUMBER RNY 20446

Sequence	Building Number	Drawn by	Date	Checked
3 OF 3	NV000522	DM	12-11-86	

Drawing Title
STAIR & HANDRAIL DETAILS

A-2

Drawing No.
524-279-10