
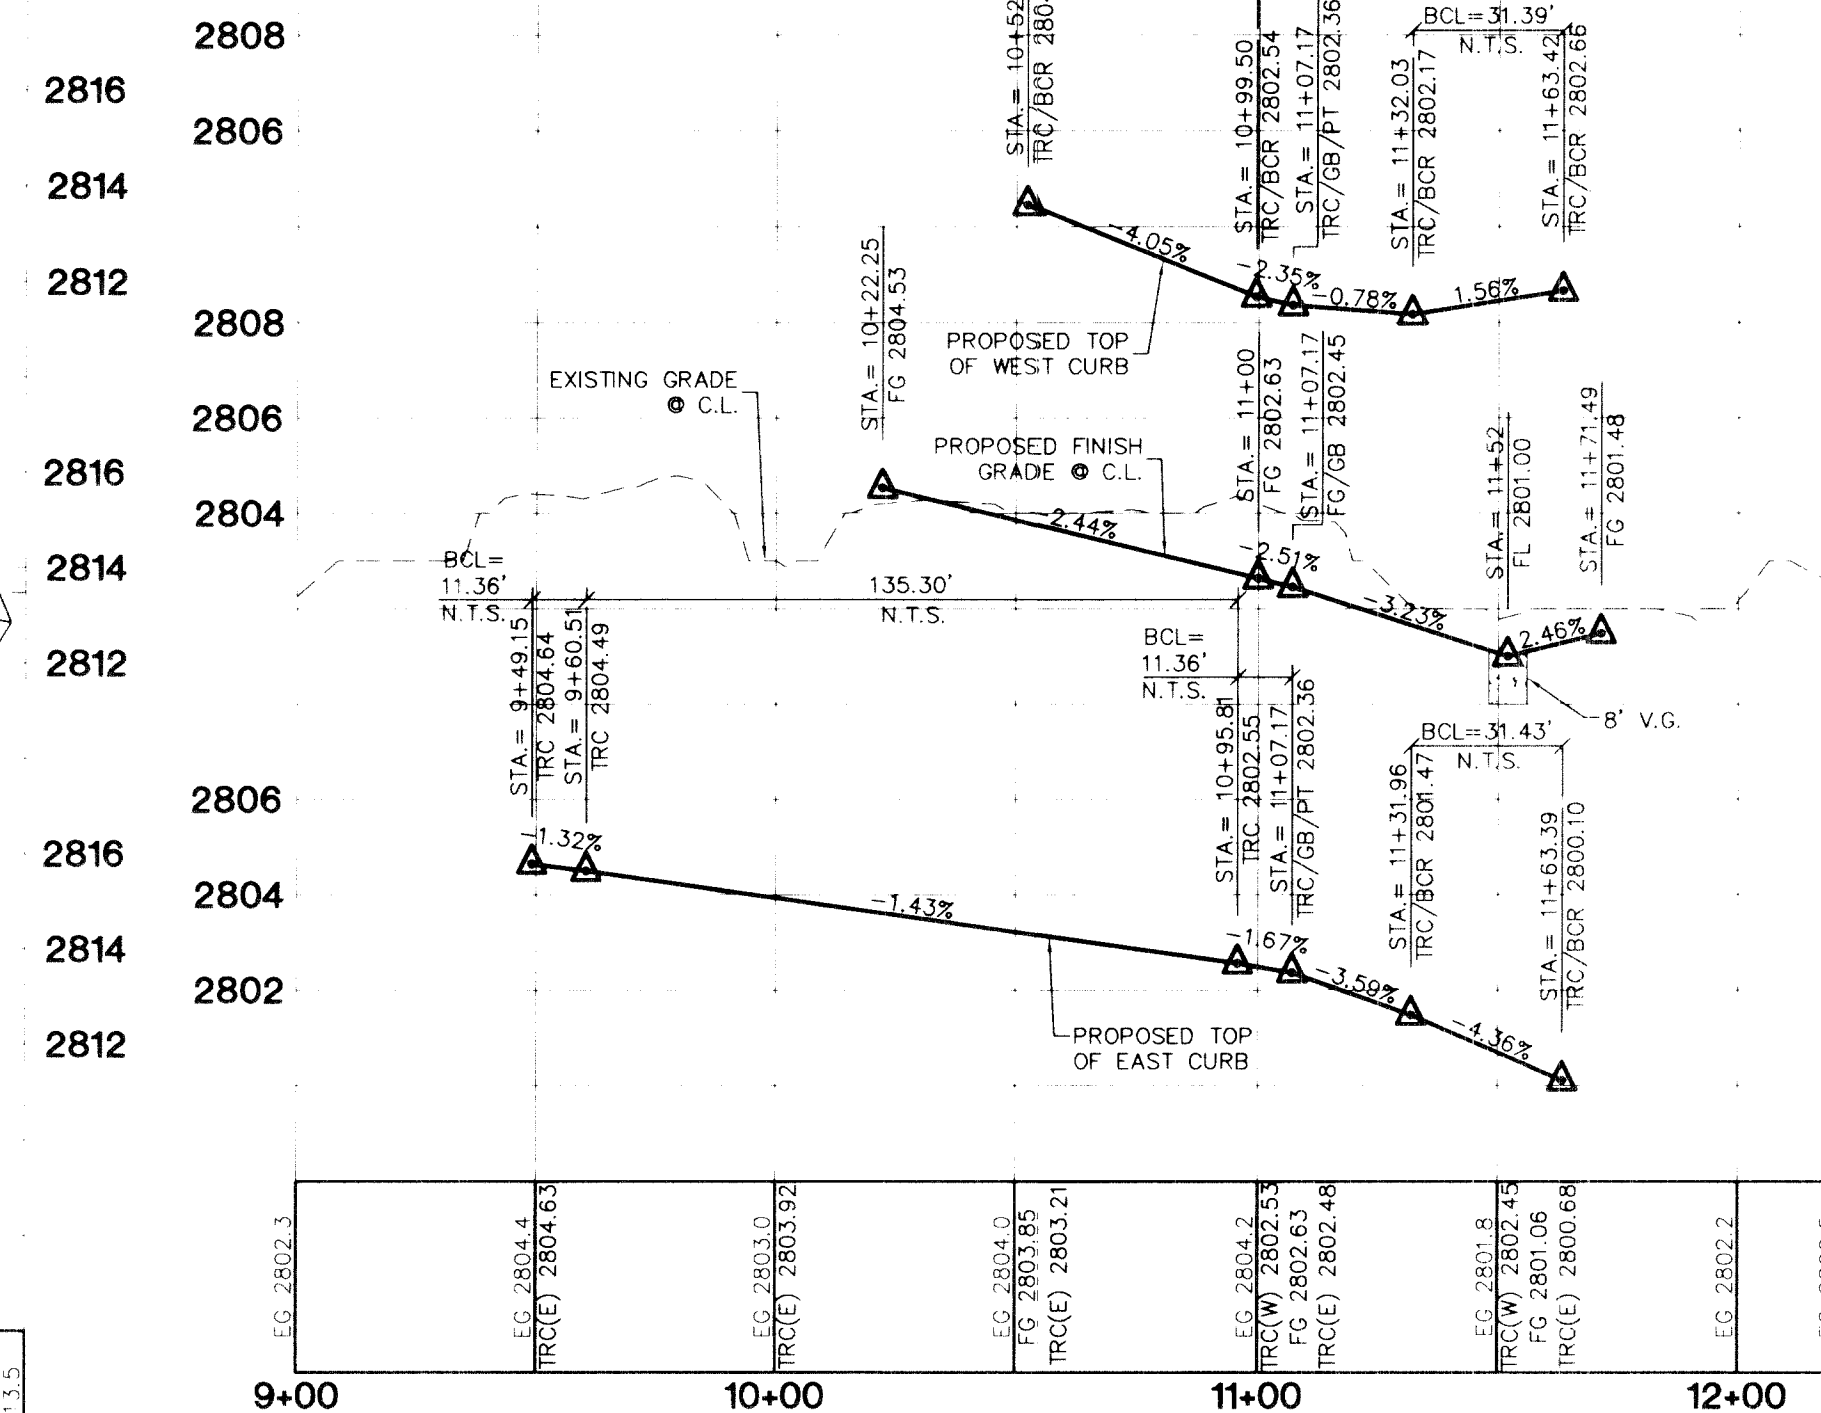
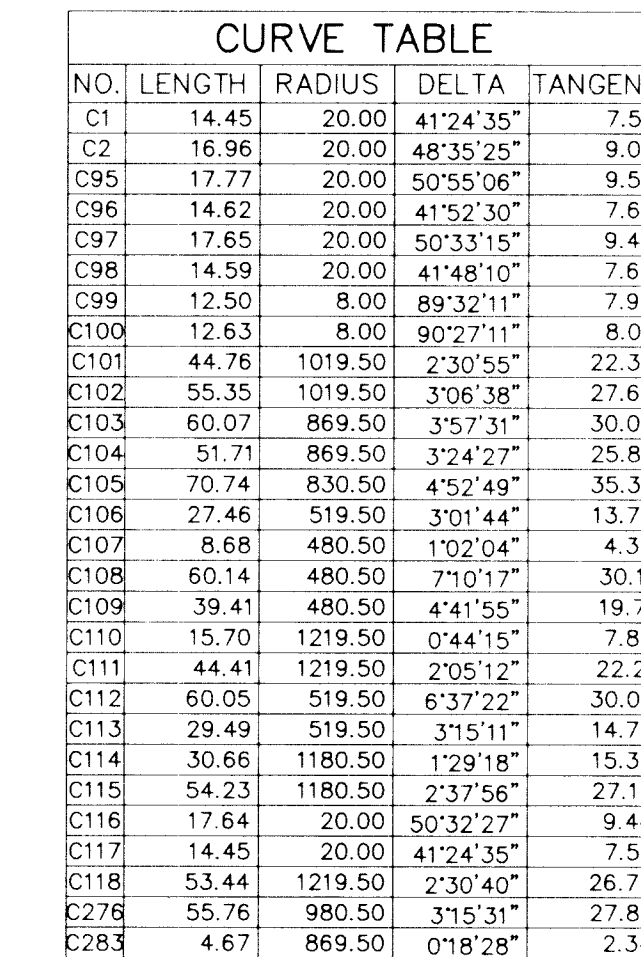


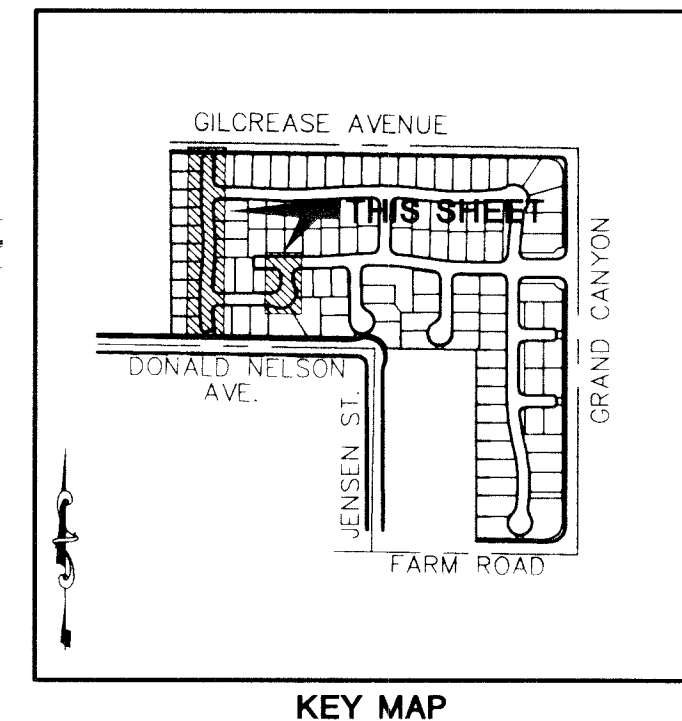


BENCHMARK

PROJECT DATUM: NAVD88
CITY OF LAS VEGAS BENCHMARK: 8LV9913NEE6
NAVD88 ELEVATION: 8733.310 METERS (2866.89 FEET)
RIVET AND PLATE IN CONCRETE CYLINDER
AT THE SOUTHWEST CORNER OF HAULAPAI
AND GILCREASE

BASIS OF BEARING

THE BASIS OF BEARINGS FOR THIS PROJECT IS SOUTH 89°11'31" EAST BEING THE NORTH 1/4 OF THE PARTIAL 1/4 QUARTER (NW 1/4) OF THE NORTHWEST QUARTER (NW 1/4) SECTION 18, TOWNSHIP 19 SOUTH, RANGE 60 EAST, M.D.M., CLARK COUNTY, NEVADA, AS SHOWN ON A RECORD OF SURVEY ON FILE IN THE CLARK COUNTY, NEVADA RECORDER'S OFFICE IN FILE 123 AT PAGE 32.

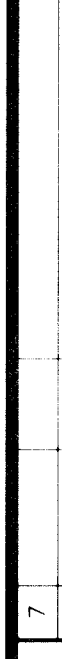	SHEET ST10 35 OF 40 SHEETS		DRAWING NO. 1074803	DRAWN BY: JR		12/3/03
	DESIGNED BY: BF			CHECKED BY: KC		
PROJECT NO.: 9153			SCALE: 1"=40' HORIZ. N/A VERT.			
STREET PLAN & PROFILE TORTOISE SHELL ST. -STA 10+50.00 TO STA 10+28.00 & WILD CREST STREET-STA. 10+22.25 TO STA. 11+71.49						
VALLEY CREST II EAST						
PERMA-BILT HOMES 7150 POLLOCK DRIVE, SUITE 104 LAS VEGAS, NEVADA 89119 (702) 586-9300						
CITY OF LAS VEGAS, NEVADA						
 2127 SOUTH RAINBOW BOULEVARD, LAS VEGAS, NEVADA 89146-9148 PH. (702) 873-7550 FAX (702) 362-2597						
CONSULTING ENGINEERS • PLANNERS • LAND SURVEYORS						
REV	DATE	BY	REVISION			
1						
2						
3						
4						
5						
6						
7						