

City of Las Vegas
CLARK COUNTY, NEVADA
DEPARTMENT OF PUBLIC SERVICES
ENGINEERING DESIGN DIVISION
AND
REGIONAL STREET & HIGHWAY COMMISSION
CLARK COUNTY, NEVADA

MAYOR
William H. Briare

COMMISSIONERS

Ron Lurie
Paul J. Christensen
Myron E. Leavitt
Roy Woofter



Acting
CITY MANAGER
Laurence Hampton, P. E.


Acting
DIRECTOR OF
PUBLIC SERVICES
William J. Purvis, P. E.

Valley View Blvd. SID 422 - W.Charleston to W.Fremont
& Alta Drive - Valley View to Campbell
Traffic Lane Delineation-Valley View
Decatur-Meadow Lane Intersection

BID NO.
76.93

CONTRACT NO.
CLV-1393

LOCATION MAP

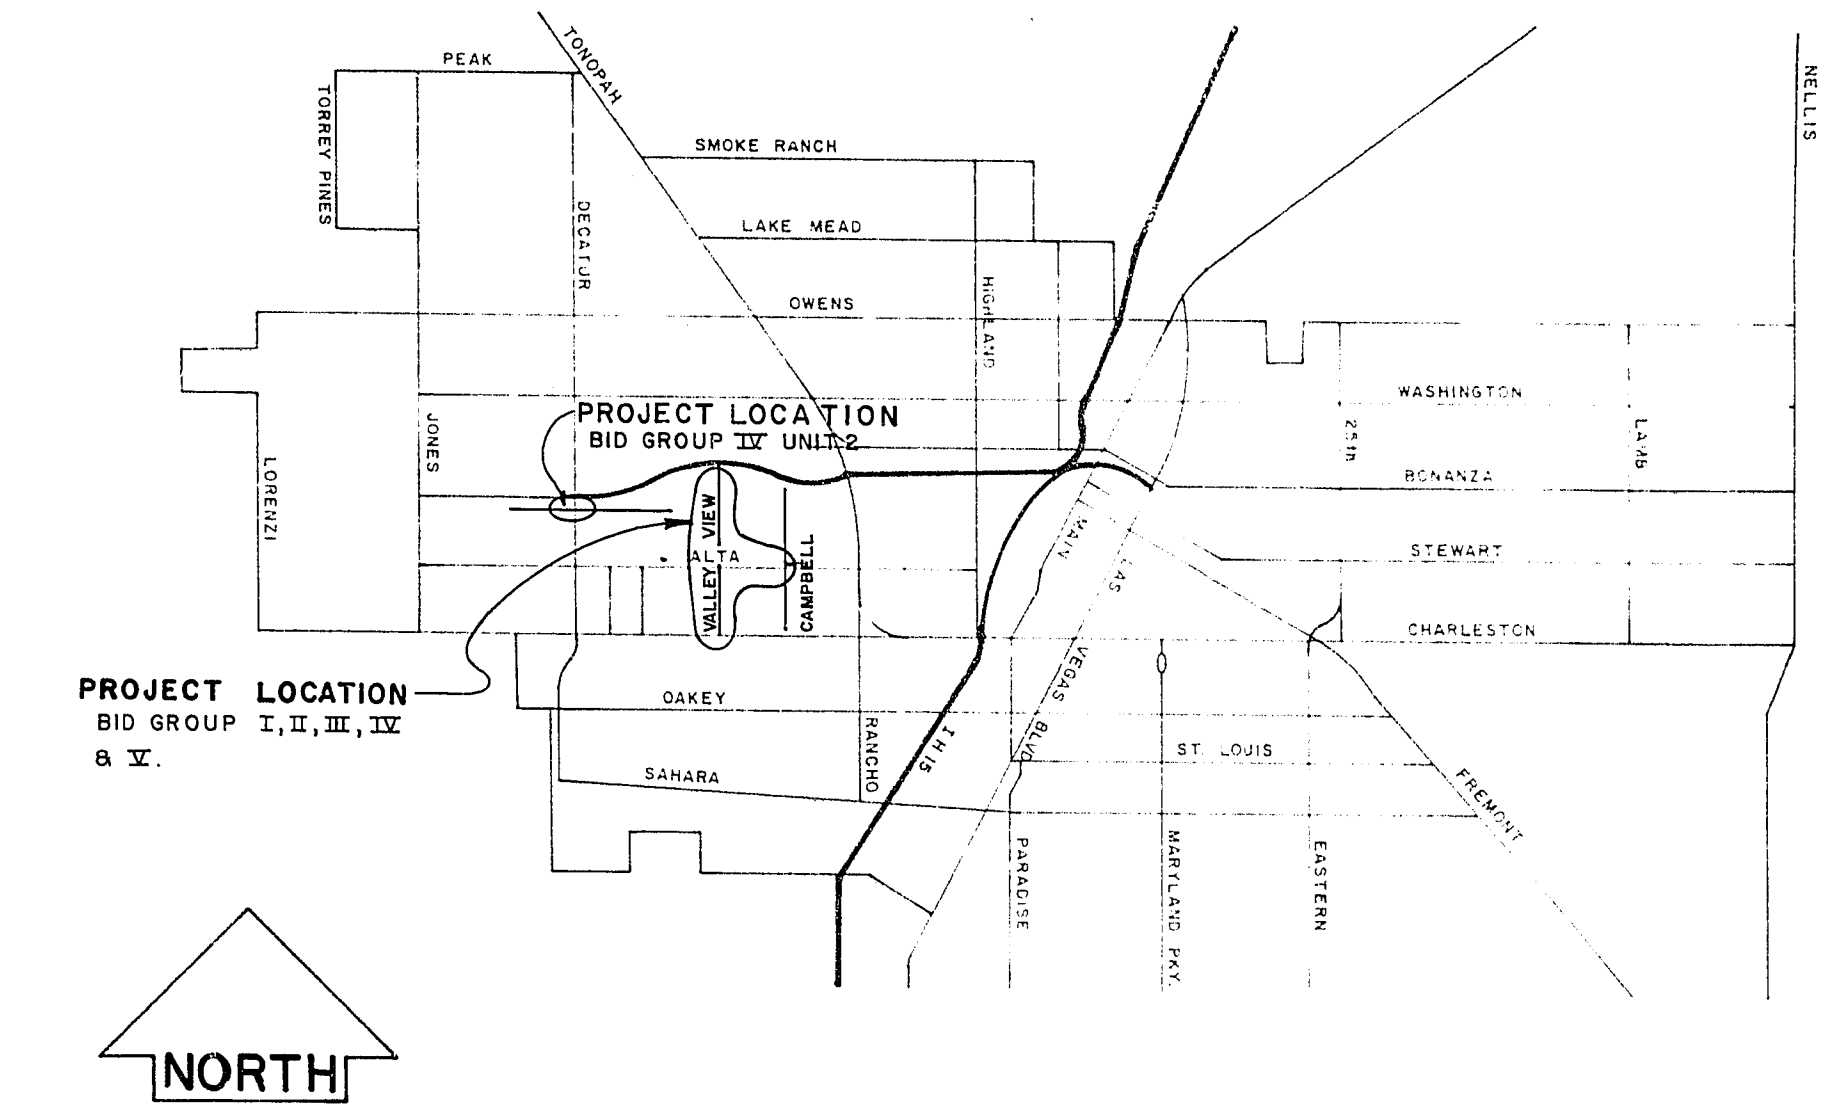

INDEX OF SHEETS

NO.	DESCRIPTION
1	Title Sheet - Vicinity Map - Index and Approvals
2	General Notes, Typical Street Sections & Quantities - Bid Groups I & II
3	Valley View Plan - Profile Sta. 0+00 To Sta. 5+00 (BID GROUP I)
4	Valley View Plan - Profile Sta. 5+00 To Sta. 10+00
5	Valley View Plan - Profile Sta. 10+00 To Sta. 13+00
6	Valley View Plan - Profile Sta. 13+00 To Sta. 18+00
7	Valley View Plan - Profile Sta. 18+00 To Sta. 23+00
8	Valley View Plan - Profile Sta. 23+00 To Sta. 28+00
9	Valley View Plan - Profile Sta. 28+00 To Sta. 33+00
10	Valley View Plan - Profile Sta. 33+00 To Sta. 38+00
11	Valley View Plan - Profile Sta. 38+00 To Sta. 43+00
12	Valley View Plan - Profile Sta. 43+00 To Sta. 48+00
13	Valley View Plan - Profile Sta. 48+00 To Sta. 53+00
14	Valley View Plan - Profile Sta. 53+00 To Sta. 53+80
15	Valley View - Alta Drive West Transition & Special Drop Inlet
16	Valley View Special Bike Path Bridge Detail & 9' Curb Detail
17	Valley View Special Drop Inlet Details at sta. 50+8, & ALTA DRIVE
18	Alta Drive Plan - Profile sta. 0+00 to 5+00 (BID GROUP II)
19	Alta Drive Plan - Profile sta. 5+00 to 10+00
20	Alta Drive Plan - Profile sta. 10+00 to 15+00
21	Alta Drive Plan - Profile sta. 15+00 to 20+00
22	Alta Drive Plan - Profile sta. 20+00 to 25+00
23	Alta Drive Plan - Profile sta. 25+00 to 30+00
1	Valley View - Street Lighting (Drawing No 207-V203) - (BID GROUP III)
2	Street Lighting - Sta. 00+00 to Sta. 05+00 Approximate Quantities
3	Street Lighting - Sta. 5+00 to Sta. 13+00
4	Street Lighting - Sta. 13+00 to Sta. 23+00
5	Street Lighting - Sta. 23+00 to Sta. 33+00
6	Street Lighting - Sta. 33+00 to Sta. 43+00
7	Street Lighting - Sta. 43+00 to Sta. 53+00
8	Street Lighting - Sta. 53+00 to End & Alta Drive
1-4	Valley View - Traffic Signals (Drawing No 208-V110) - (BID GROUP IV)
5-6	Interconnect - Valley View - Charleston to Limits of Construction
7	Valley View & Shopping Entrance Traffic Signals
8	Meadows Lane & Valley View Traffic Signals
9	Alta Drive & Valley View Traffic Signals
10	Alta Drive & LVVWD Entrance Driveway
11	Charleston & Valley View Traffic Signals
12	Decatur Blvd & Meadows Lane Traffic Signals
13	Valley View - Traffic Lane Delineation (Drawing No 208V-500) - (BID GROUP V)
1-3	Traffic Lane Delineation - Valley View - Charleston to The Expressway
4-5	Traffic Lane Delineation - Alta Drive
1	Fire Hydrant & Waterline Installation - Revision March 22, 1978

REVISIONS

NO.	DESCRIPTION	BY	DATE	APPR.

DATE Sept 9 1977
DRAWING NO.
107V-967
SHEET 1 OF 23

AGENCY	NO SERVICE	REVIEWED BY	DATE
R.S. & H.C. Mng. Engr.		S.P. B...	10/28/77
N.S.H.D. Dist. Engr.		R.C. ...	10/11/77
Centel			
L.V.V. Water Dist.			
Nevada Power Comp.			
SW Gas Corp.			

[Handwritten signature]
11/1/77

CONTRACT
DRAWING
OCT. 28, 1977

TITLE	APPROVED	DATE
Director of Public Services	<i>[Signature]</i>	11/1/77
City Engineer	<i>[Signature]</i>	11/1/77
Field Operations Engineer	<i>[Signature]</i>	11/1/77
Supv. of Engineering	<i>[Signature]</i>	11/1/77
Supv. of Traffic	<i>[Signature]</i>	11/1/77
Supv. of Quality Control	<i>[Signature]</i>	11/1/77
Supv. of Electrical Services	<i>[Signature]</i>	11/1/77
Supv. of Sanitation	<i>[Signature]</i>	11/1/77
Supv. of Building & Safety	N/A	
Dir. of Comm. Plan. & Dev.	<i>[Signature]</i>	11-1-77
Dir. of Cultural Services	N/A	
Dir. of Fire Services	<i>[Signature]</i>	11-1-77