




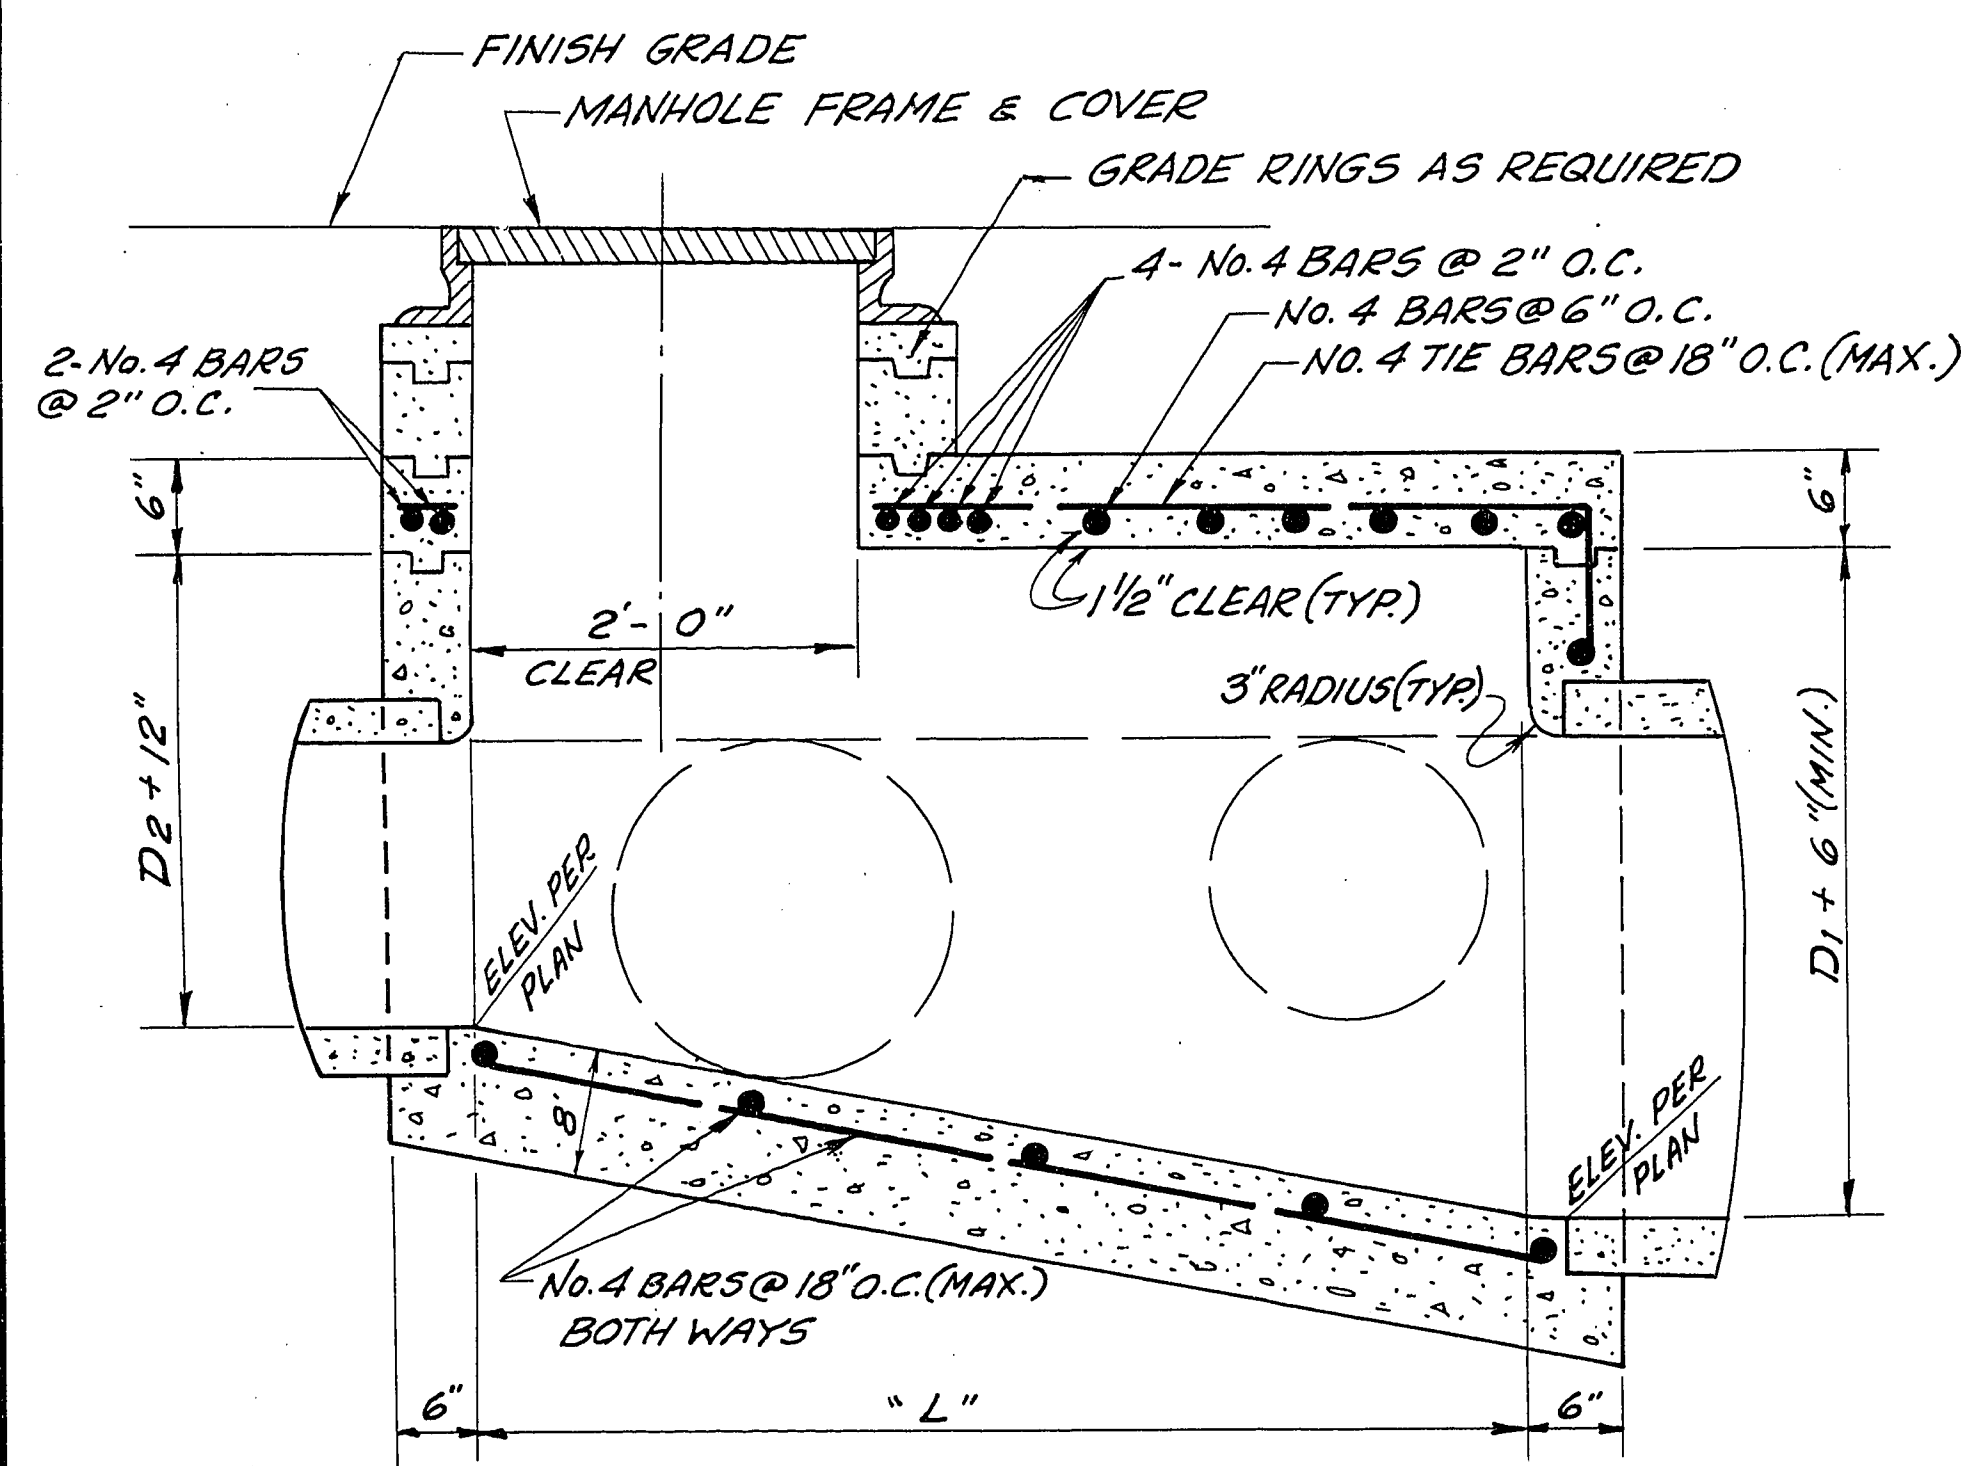


SECTION A-A

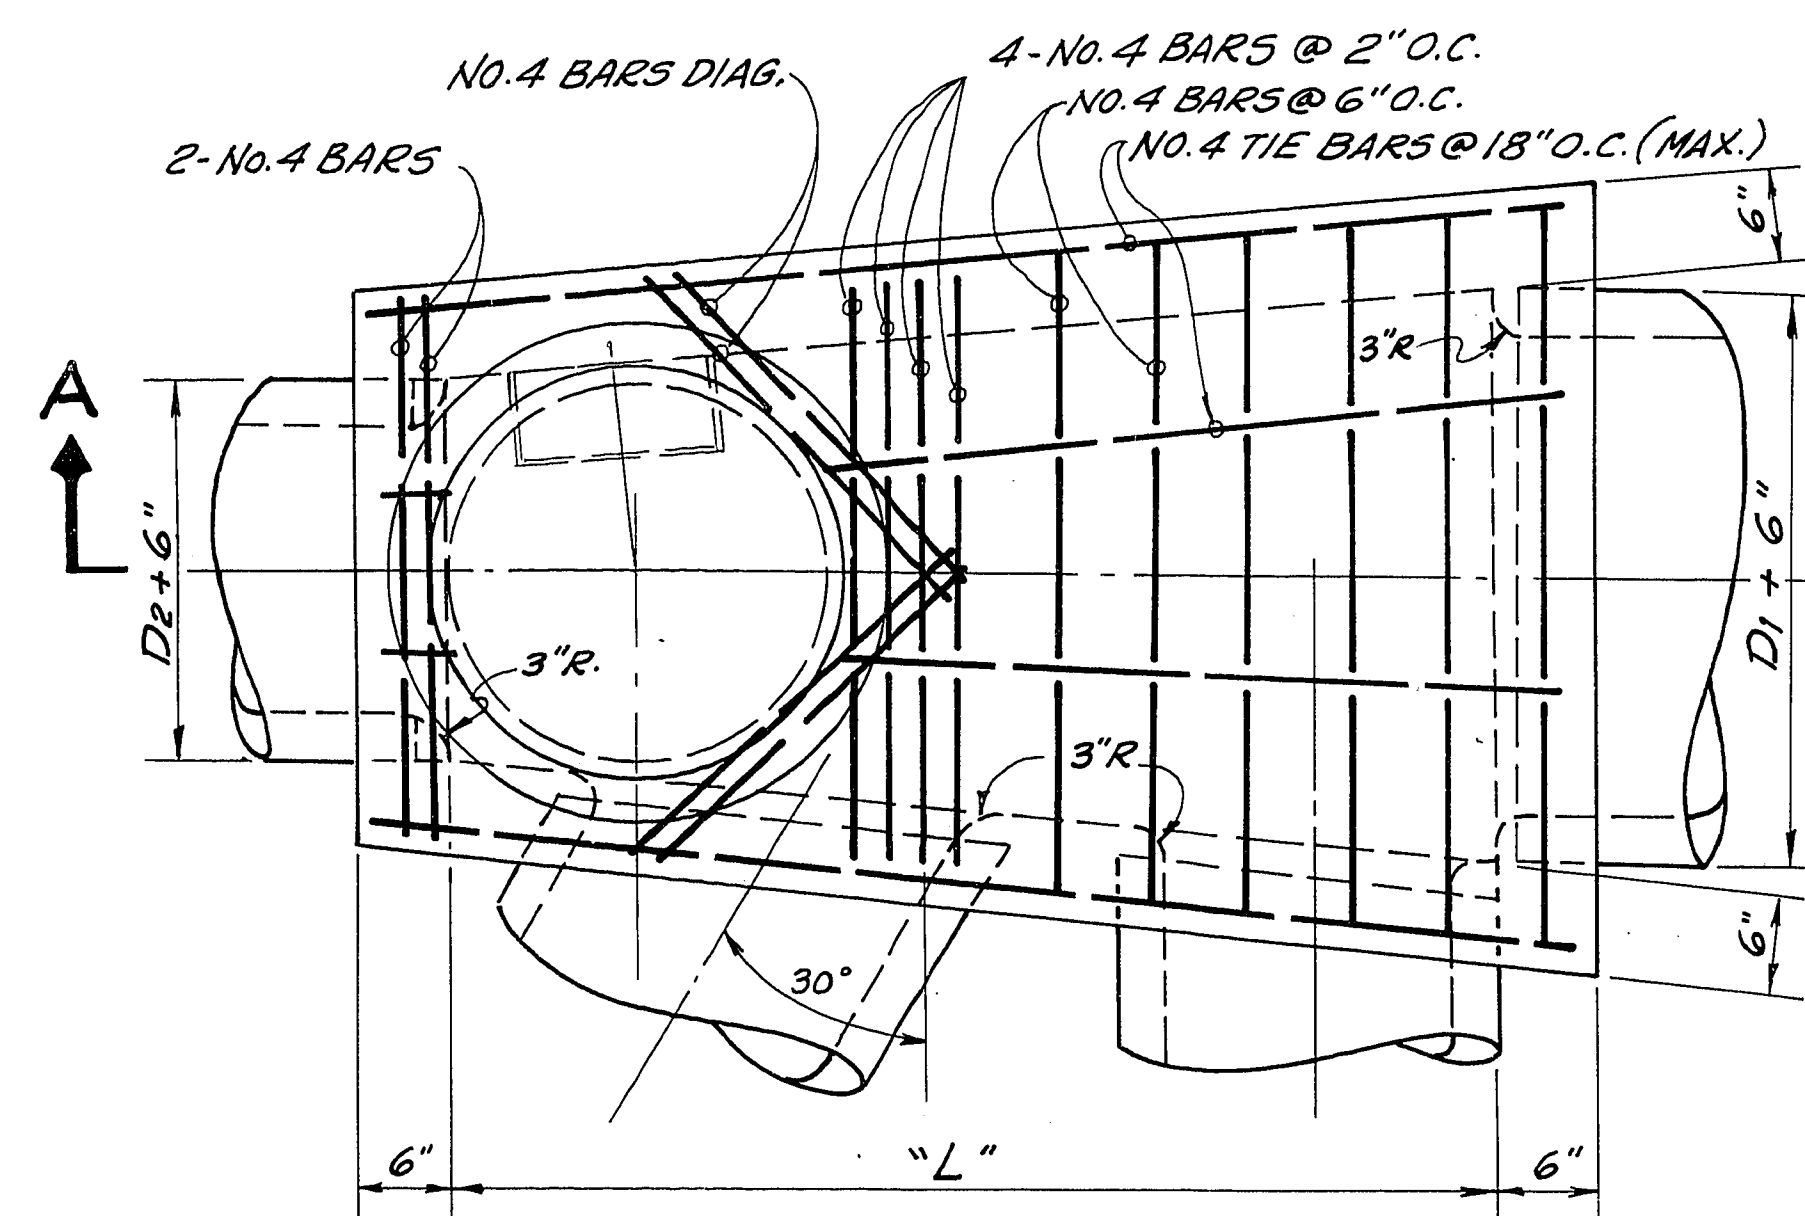


PLAN
(SHAFT NOT SHOWN)
JUNCTION STRUCTURE-TYPE I

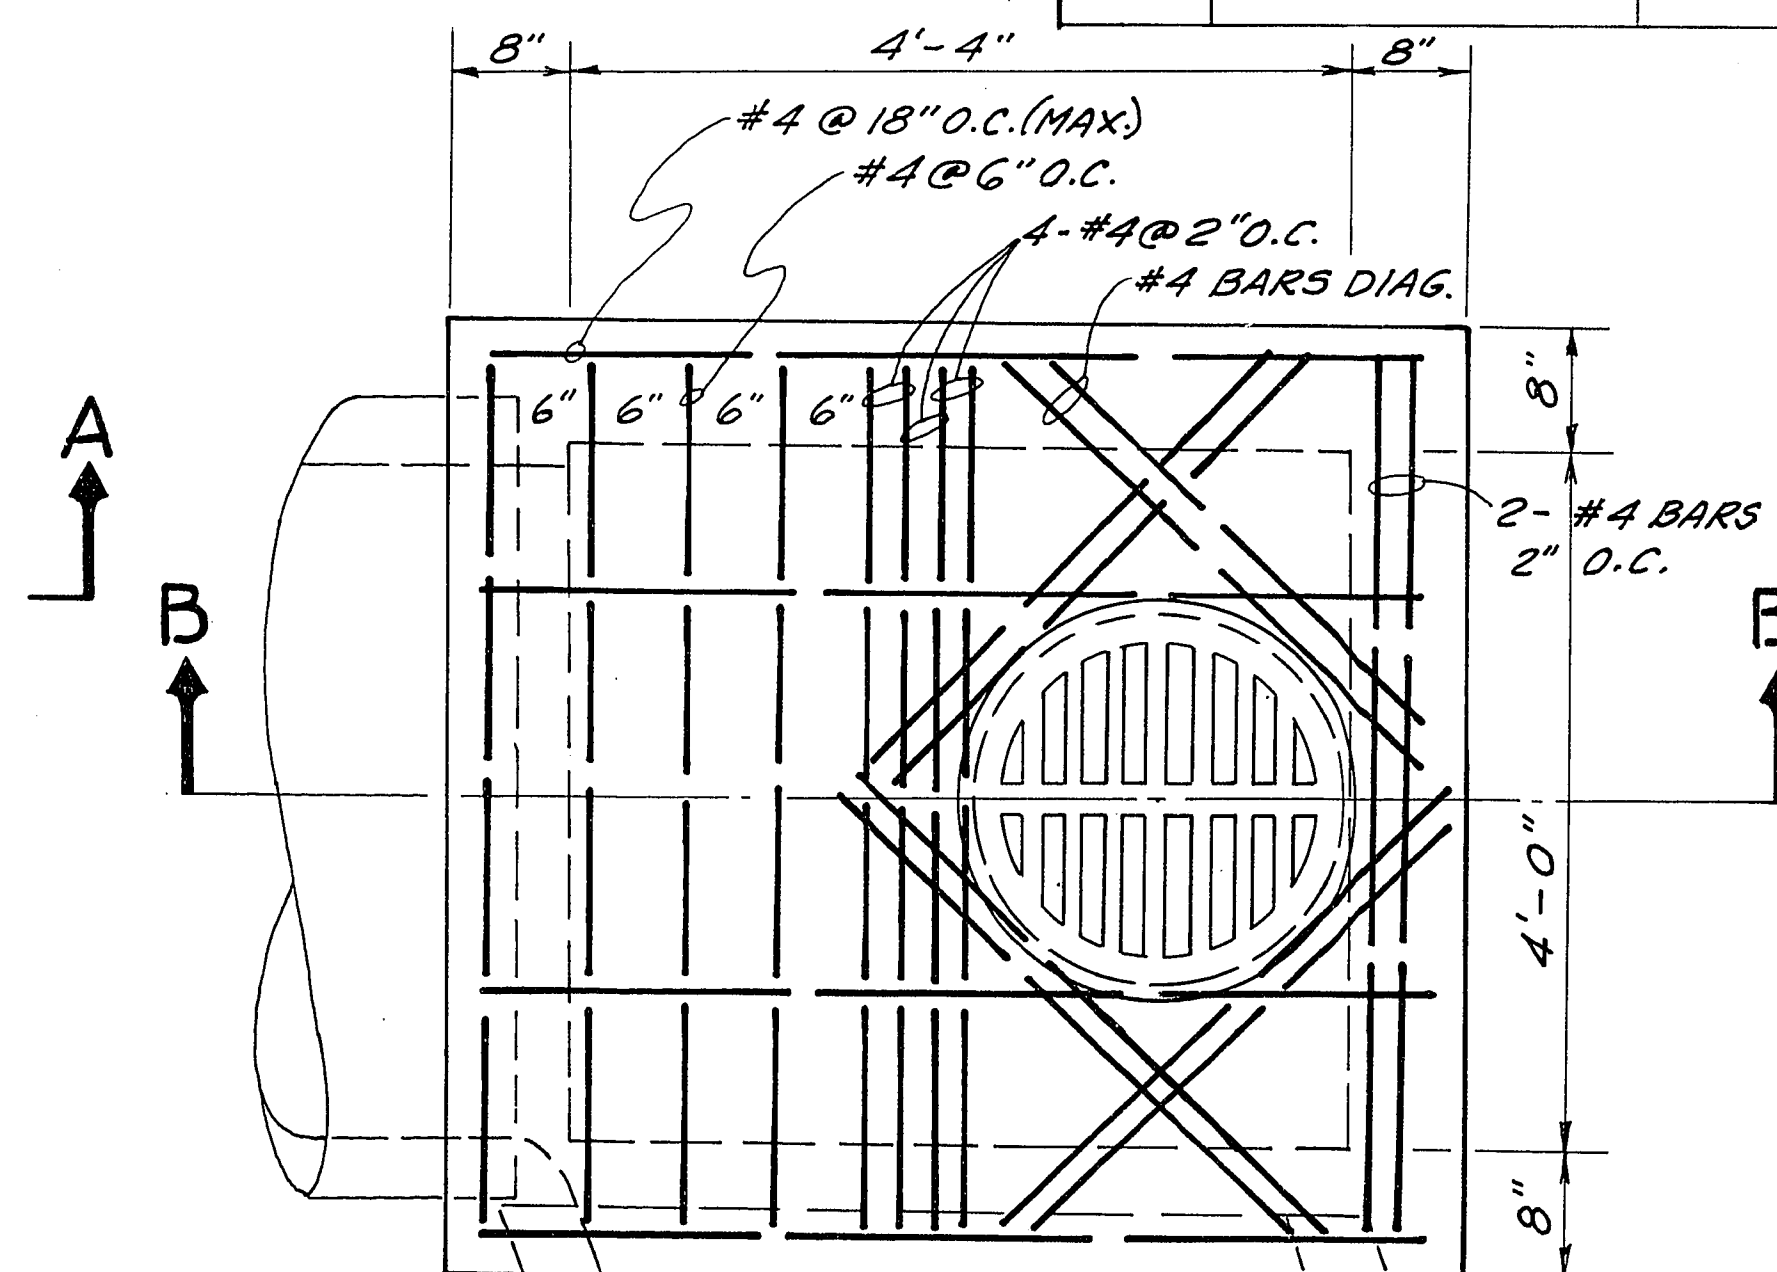


PLAN
JUNCTION STRUCTURE-TYPE II

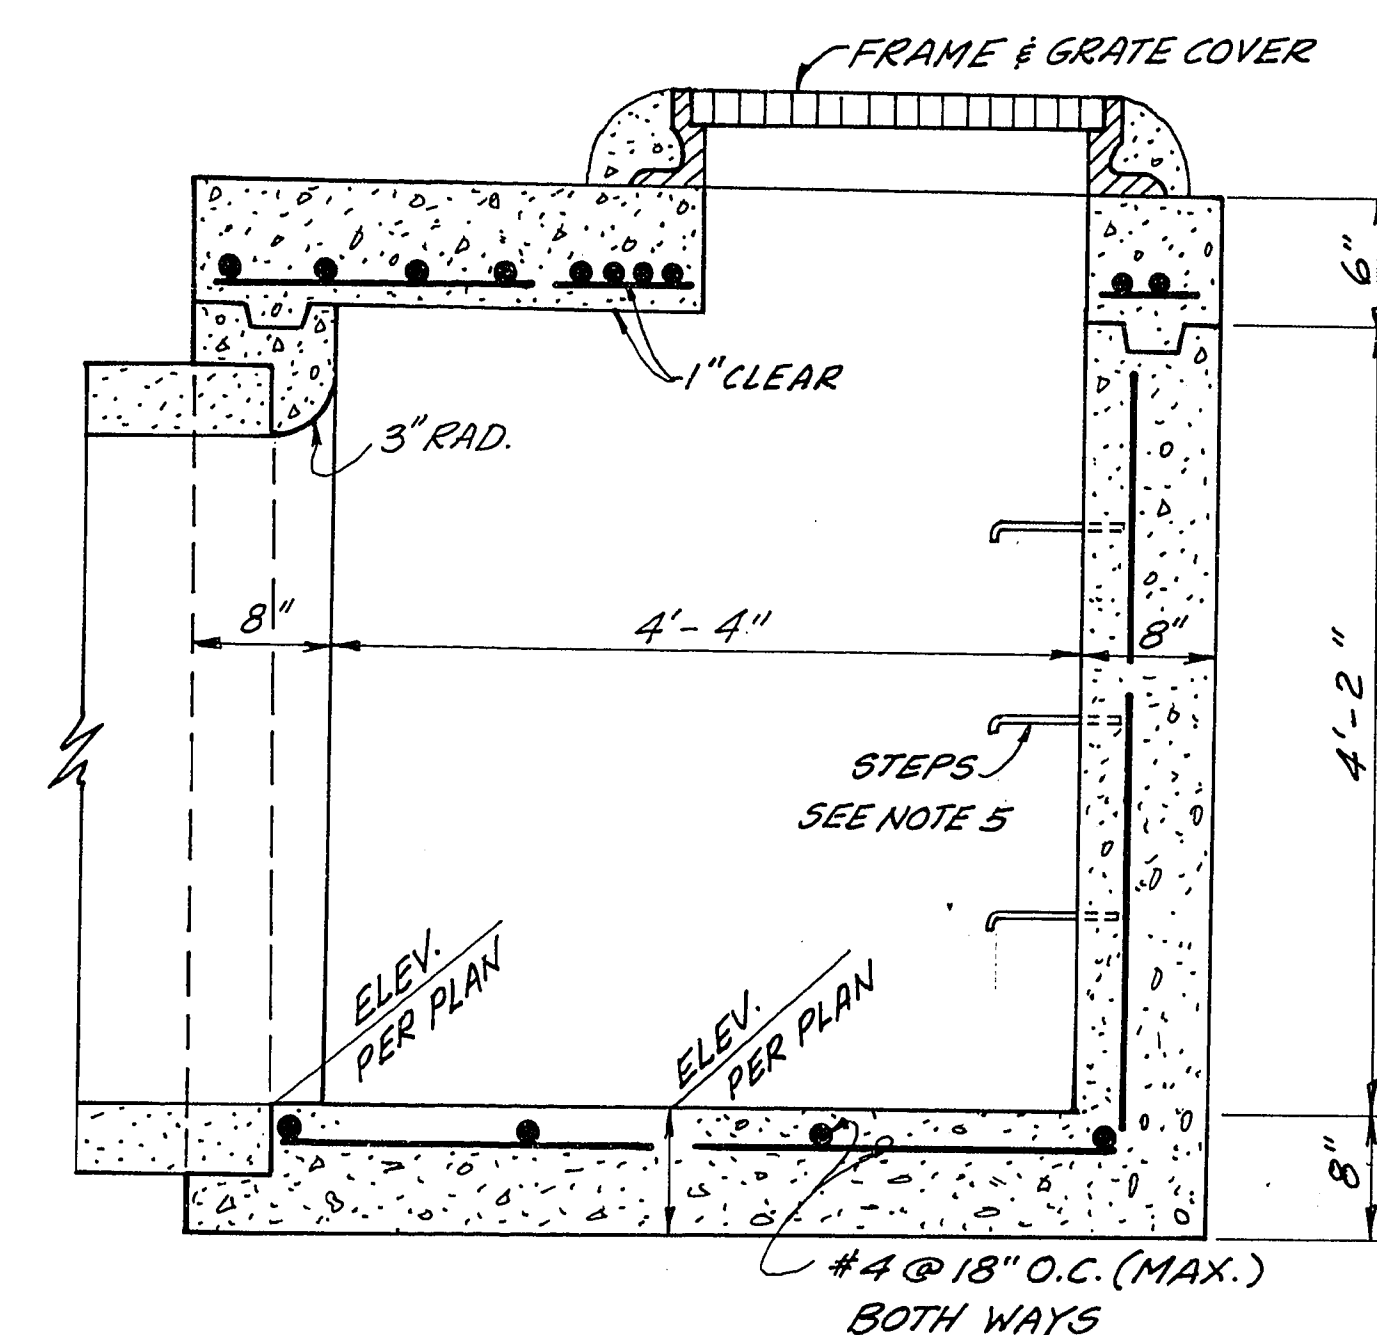


SECTION B - B

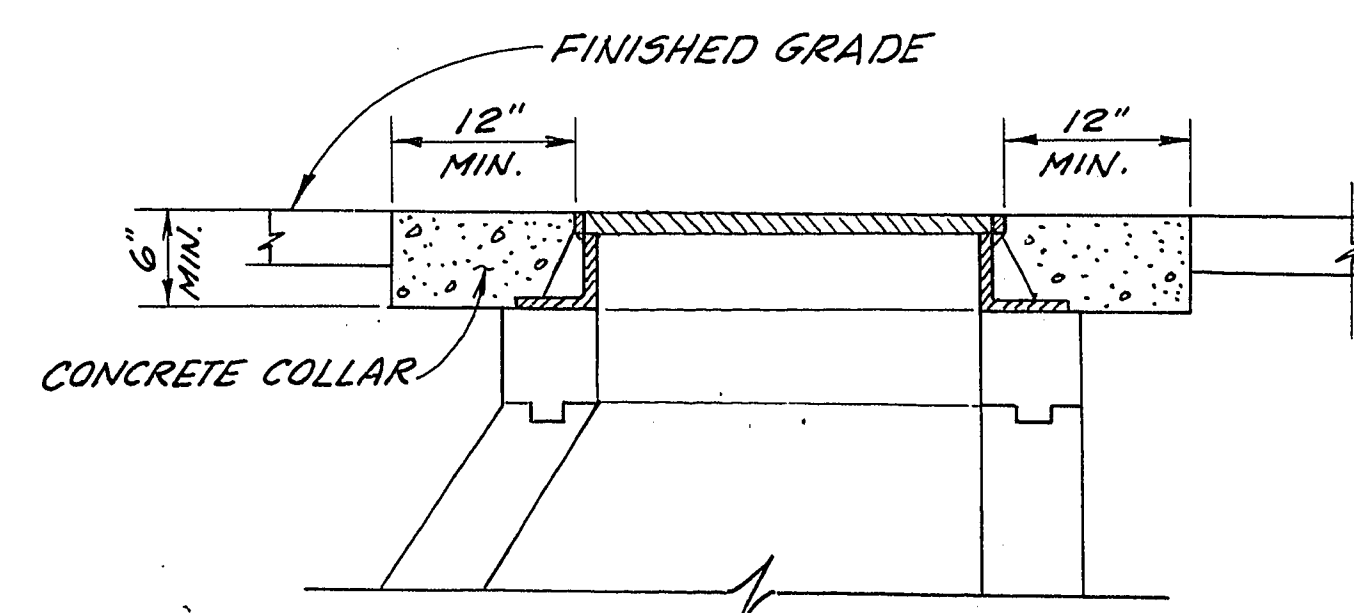


TYPICAL METHOD
FOR
MANHOLE & WATER VALVE ADJUSTMENT

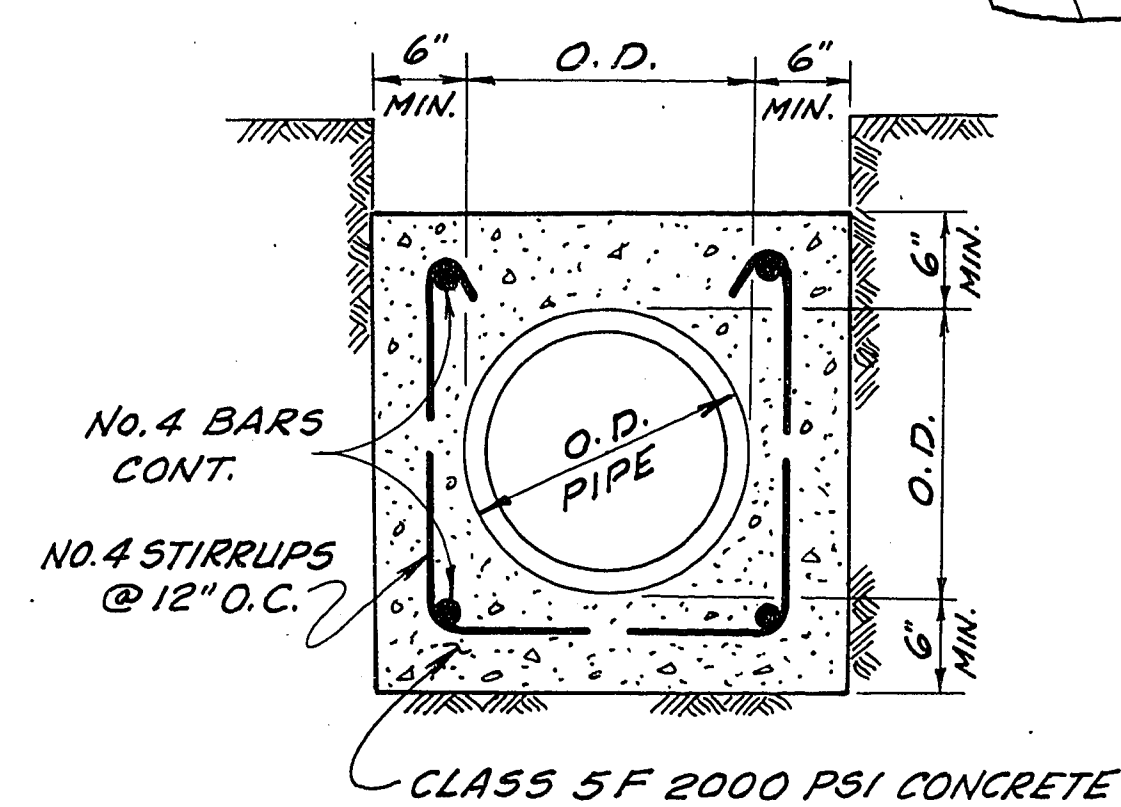


CONCRETE ENCASEMENT

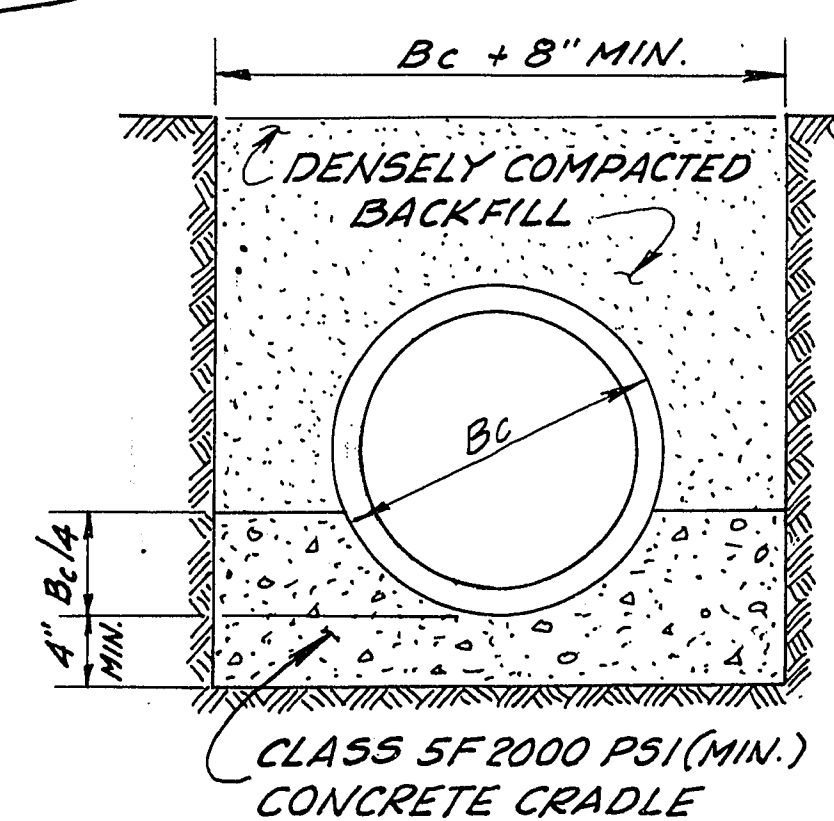

CLASS A

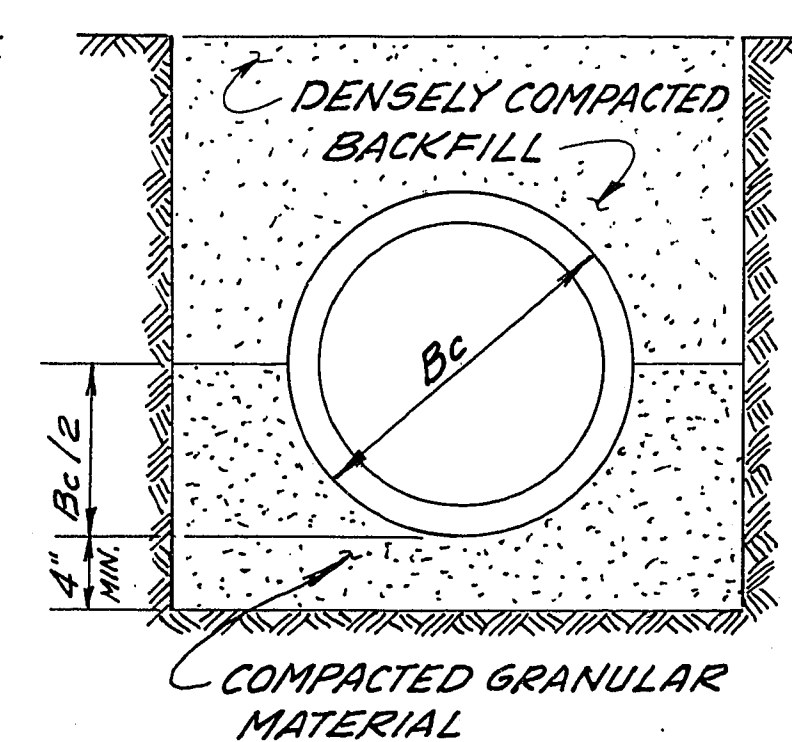

CLASS B
BEDDING DETAILS

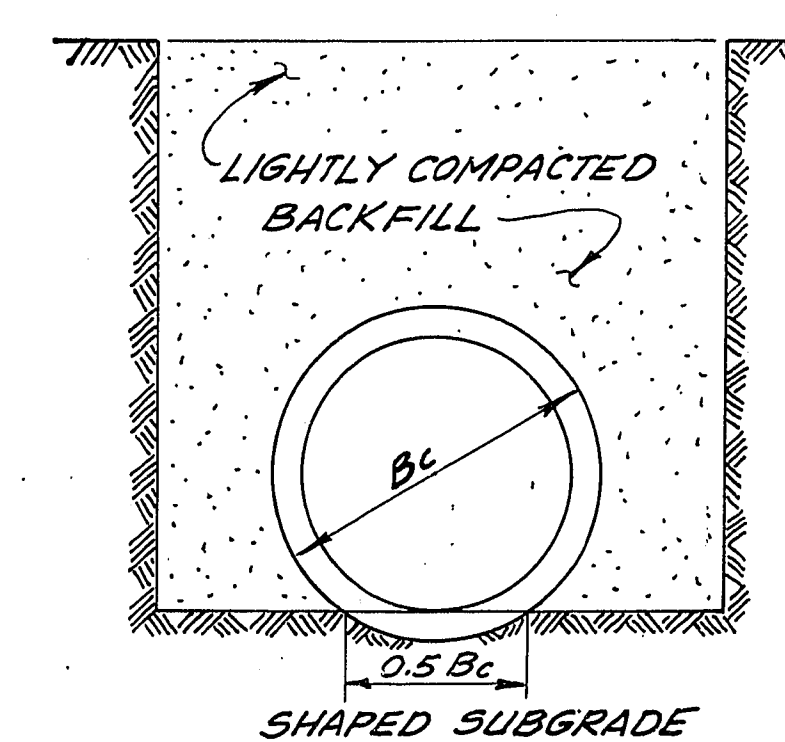

CLASS C

[illegible]

CONTRACT
DRAWING
MAY 3 197


REVISIONS			
REV.	DATE	DESCRIPTION	APP'D.



DELTA
ENGINEERING INC.

4239 W. SAHARA AVE.
LAS VEGAS, NEV. 89102
PHONE: (702) 876-0330

VALLEY VIEW BLVD.
SPRING MOUNTAIN RD. TO CHARLESTON BLVD.
STORM DRAIN DETAILS & SCHEDULE.

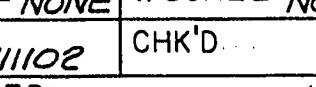H. SCALE: <u>NONE</u>	V. SCALE: <u>NONE</u>	DES: D.P.	DWG. NO. <u>107-V-926</u>
WO. NO. <u>711102</u>	CHK'D	DWN: D.M.	FILE NO.
APPROVED: 		DATE: <u> </u>	SHEET <u>42</u> OF <u>45</u>

21-4-46