




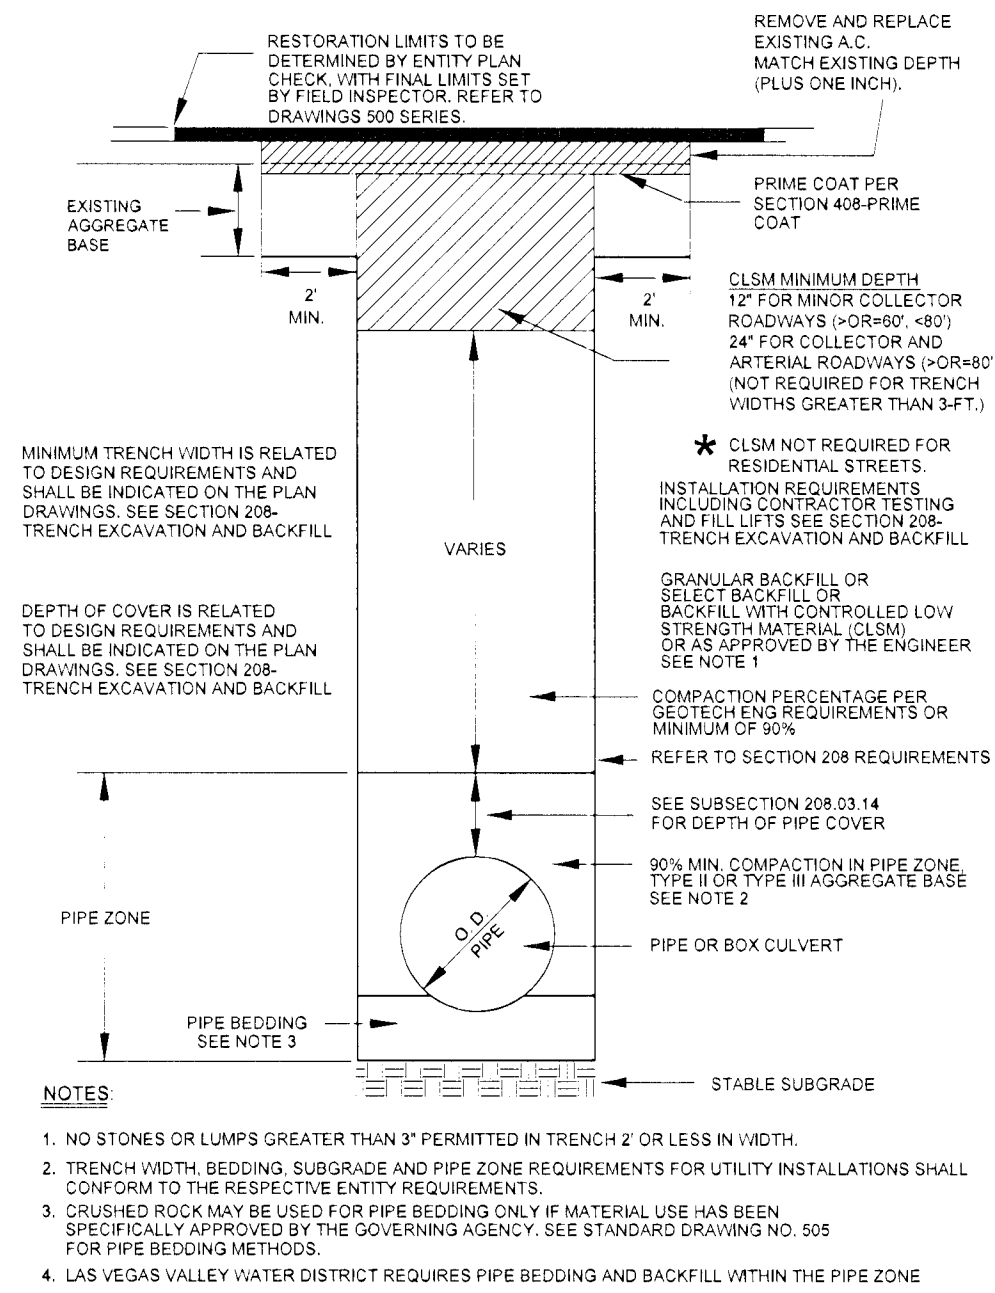

RTC 503

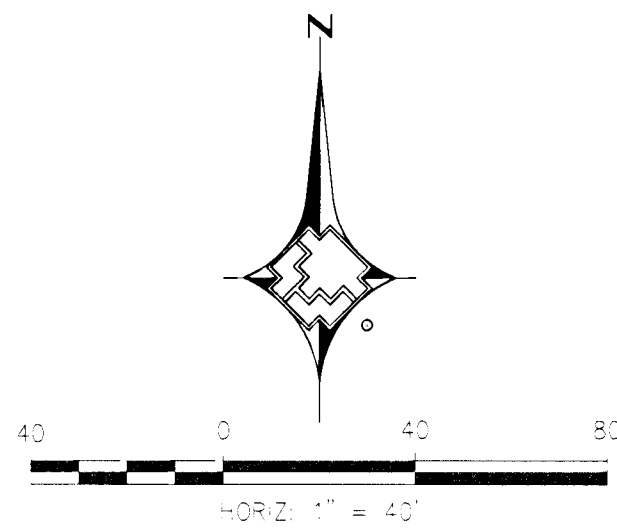

					SEE SHEET 1					AS-BUILT DRAWING-PRESSURE TEST DATA					VISUAL INSPECTION CERTIFICATION					CONSTRUCTION		ISOLATION AREA	W. R. NO.	ENGINEER/TECHNICIAN NICOLE HUNT			PHONE 365-2311					
										PIPE DIA. _____					TEST MEDIUM ☐ AIR ☐ GAUGE _____					I HAVE VISUALLY INSPECTED ALL HEATED FUSIONS, SOLVENT CEMENT, MECHANICAL JOINTS, AND WELDS THAT I HAVE PERFORMED					INSPECTOR _____		58	1555557	ACCOUNT REP. _____			PHONE _____
										PIPE LENGTH _____					☐ NITROGEN ☐ CHART					NAME _____ DATE _____					FOREMAN _____				PROJECT CONTACT _____			PHONE _____
										PIPE TYPE _____					☐ WATER ☐ GAUGE/ PRESS REC SN#					_____					REVIEWED BY _____		SHEET NO. 5 OF 6			SCALE 1"=40'	DATE 06/28/12	
										MIN. DURATION _____					START _____ END _____					AS-BUILTS ACCEPTED BY _____ DATE _____					PERMIT INFORMATION		DWN. BY SEI			CHKD. BY	APPVD. BY	
REVISIONS										TEST PRES. (PSIG) _____					CITY OF LAS VEGAS					TAX CODE		T 20S R 61E S 31 MDM	X615Y514, X615Y516, X612Y514, X612Y516	S-CLV-VALLEY WEST UNIT 2								
					TIME _____					POSTED BY _____ DATE _____					02-0200																	
					DATE _____					POSTING QC'D BY _____ DATE _____																						
					PERFORMED BY _____																											
					UNIT NO.					UNIT TYPE					INSTL. RET. INSTL. RET. PROPOSED COMPLETED																	
										PROPERTY UNITS																						

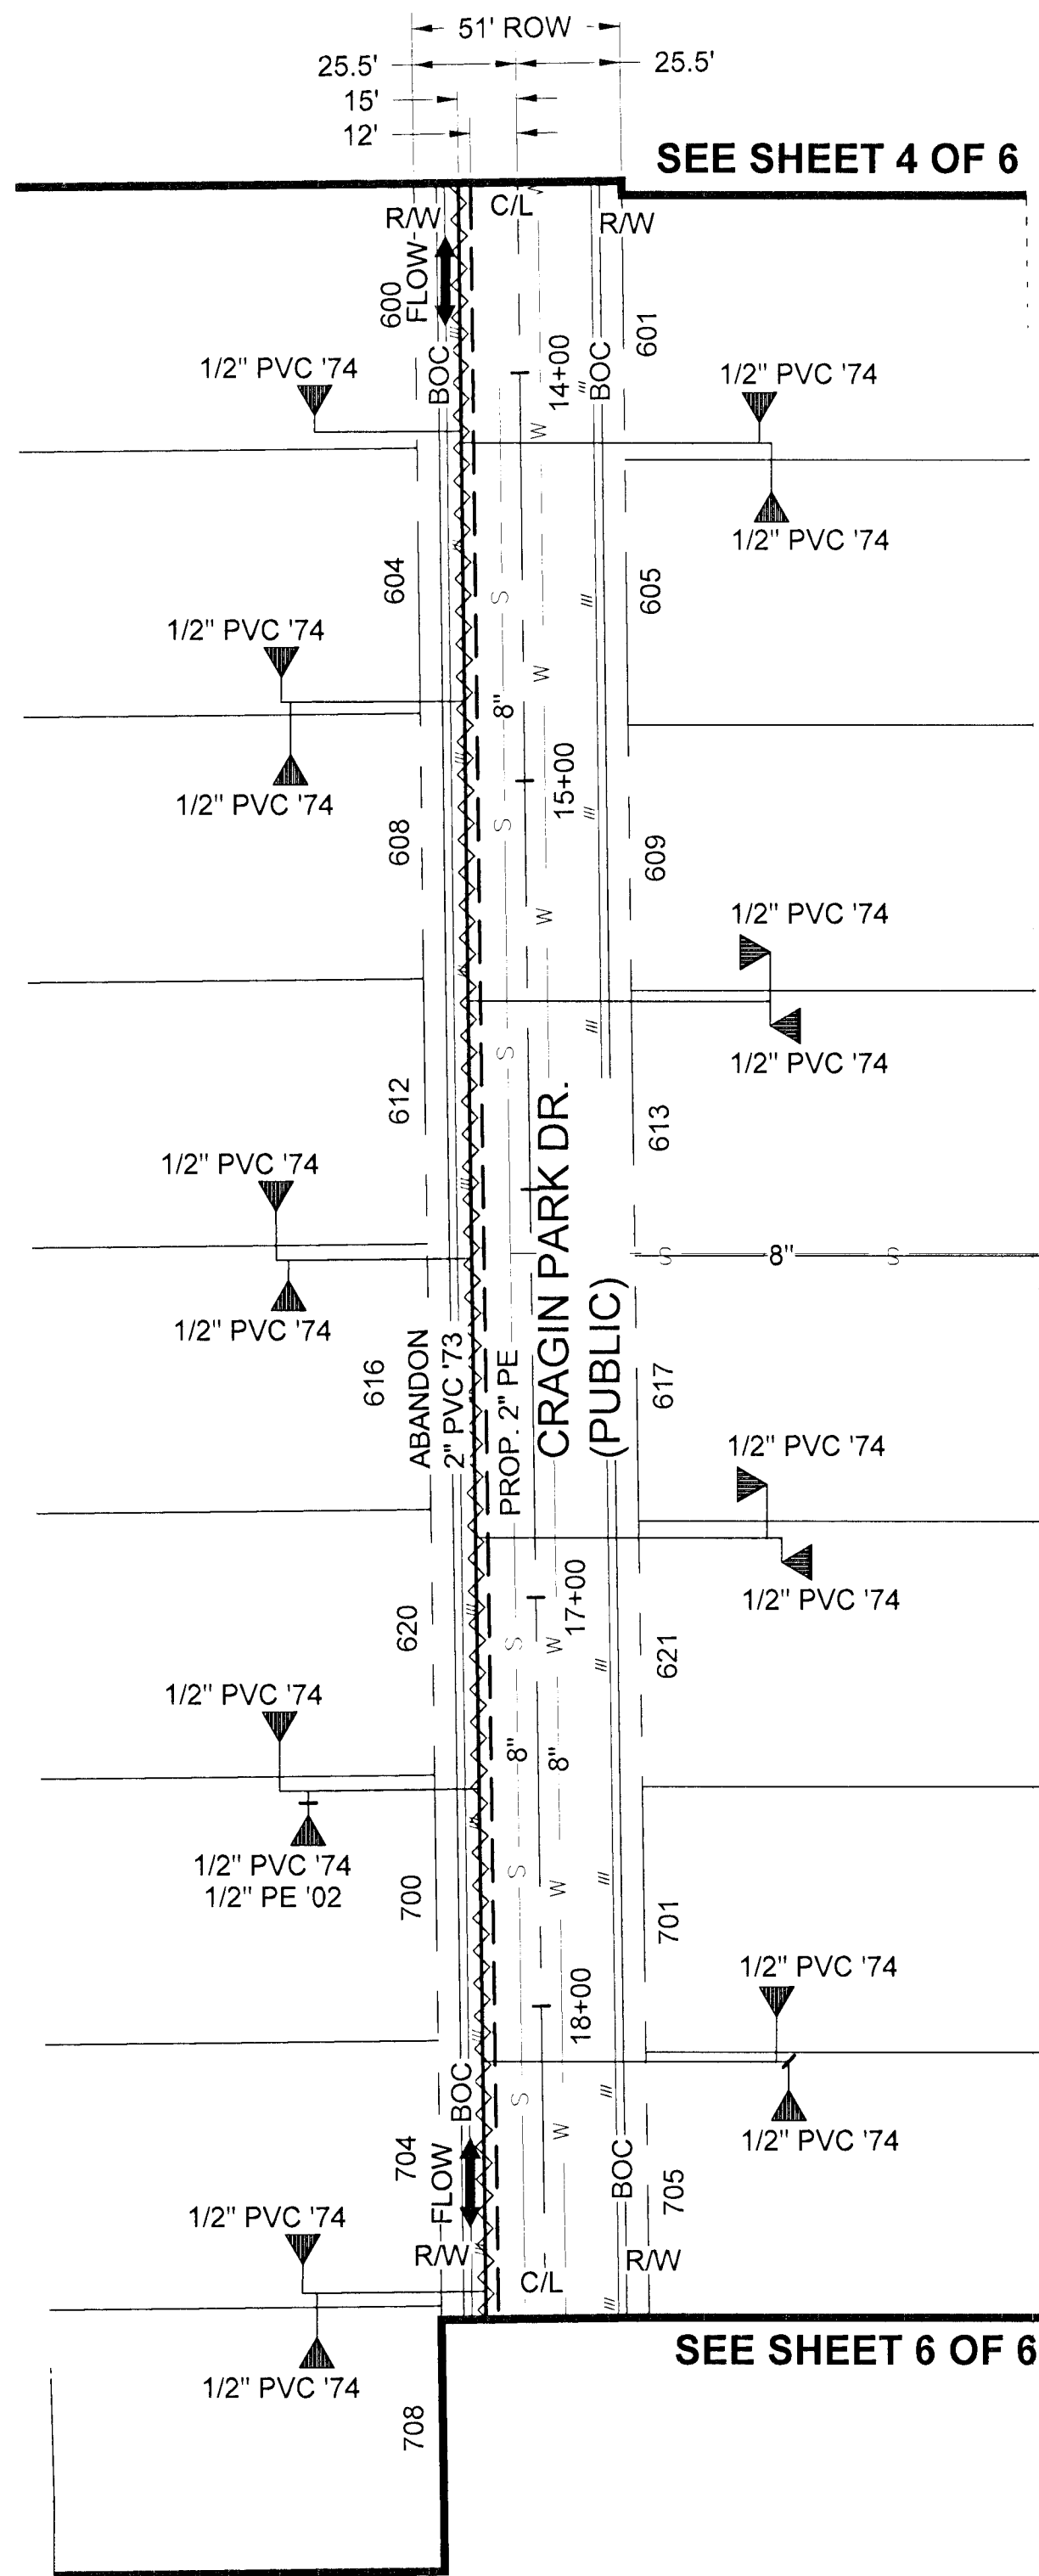